

© 2014 RYAN SENATORE ARCHITECTURE

RESTAURANT FIT-UP
 75 WASHINGTON AVENUE
 PORTLAND, MAINE



RYAN SENATORE
 ARCHITECTURE
 565 CONGRESS STREET
 SUITE 304
 PORTLAND, MAINE 04101
 207-650-6414
 senatorearchitecture.com

CONSULTANTS:

REVISIONS:

DATE: OCTOBER 17, 2014

PROJECT No.

DRAWN BY:


CHECKED BY: RJS

SCALE: AS NOTED


SHEET TITLE:

EQUIPMENT
 PLAN

A1-4

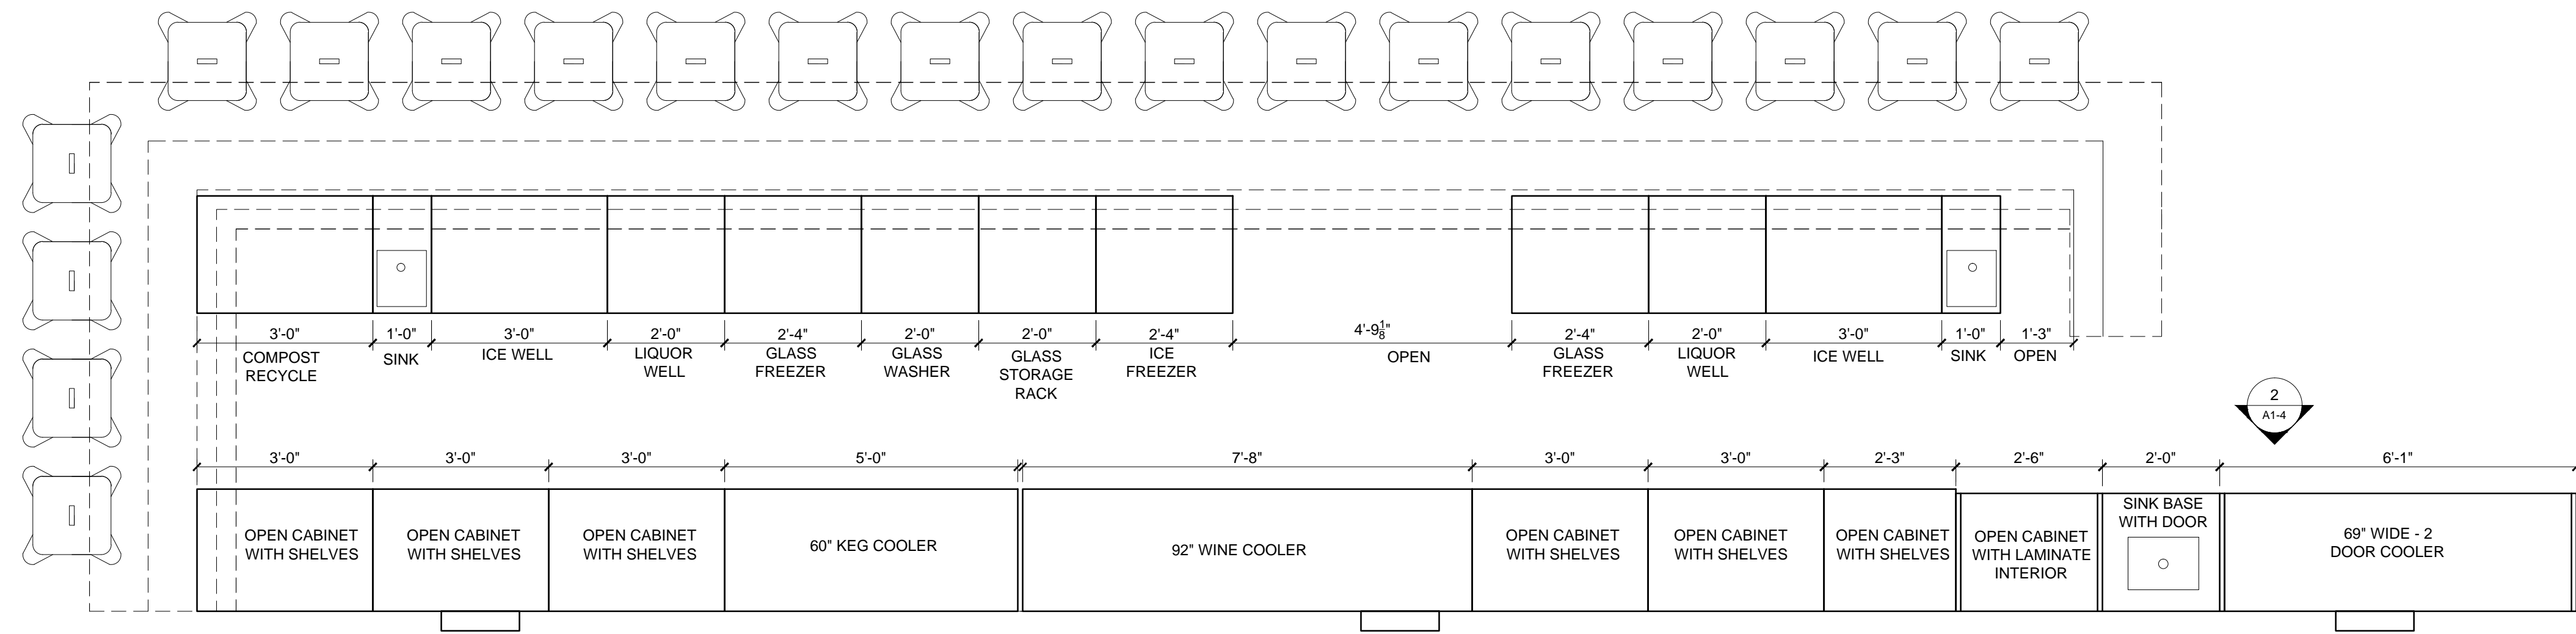

1 BAR EQUIPMENT PLAN
 1/2" = 1'-0"

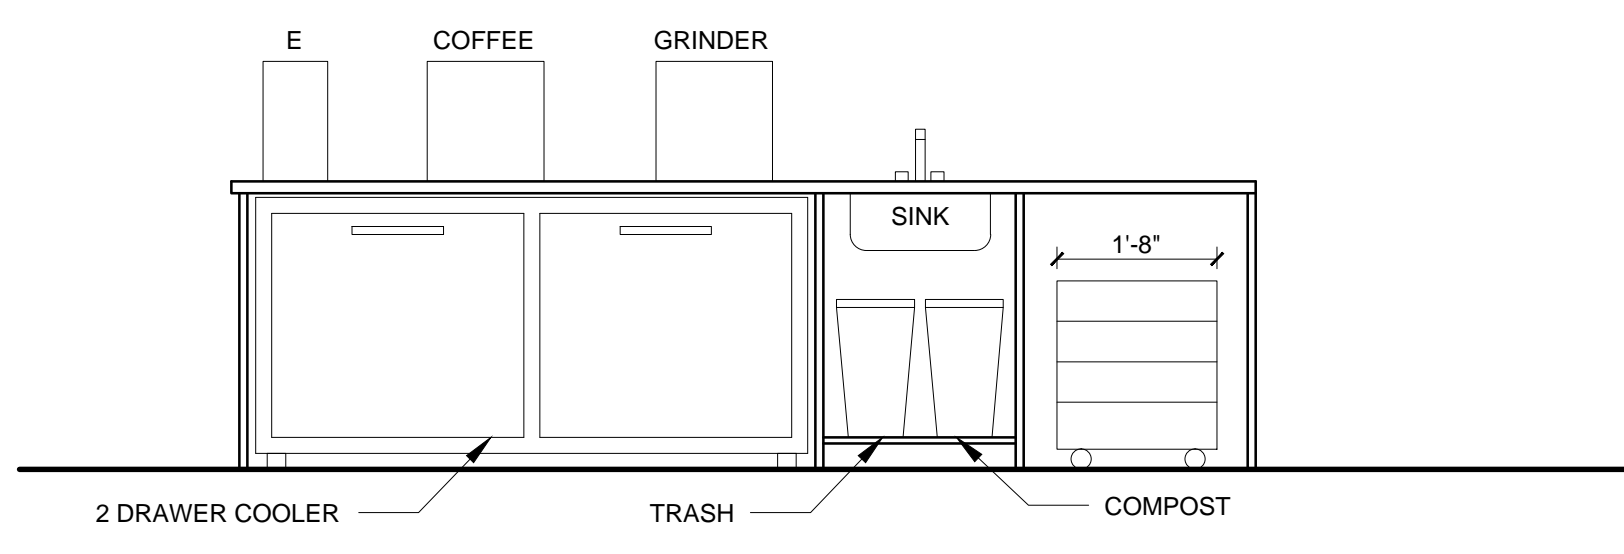

2 BAR EQUIPMENT ELEVATION
 1/2" = 1'-0"