

© 2014 RYAN SENATORE ARCHITECTURE

RESTAURANT FIT-UP  
75 WASHINGTON AVENUE  
PORTLAND, MAINE



RYAN SENATORE  
ARCHITECTURE  
565 CONGRESS STREET  
SUITE 304  
PORTLAND, MAINE 04101  
207-650-6414  
senatorearchitecture.com

CONSULTANTS:

REVISIONS:

DATE: OCTOBER 17, 2014

PROJECT No.

DRAWN BY:


CHECKED BY: RJS

SCALE: AS NOTED


SHEET TITLE:

INTERIOR  
ELEVATIONS

A4-0

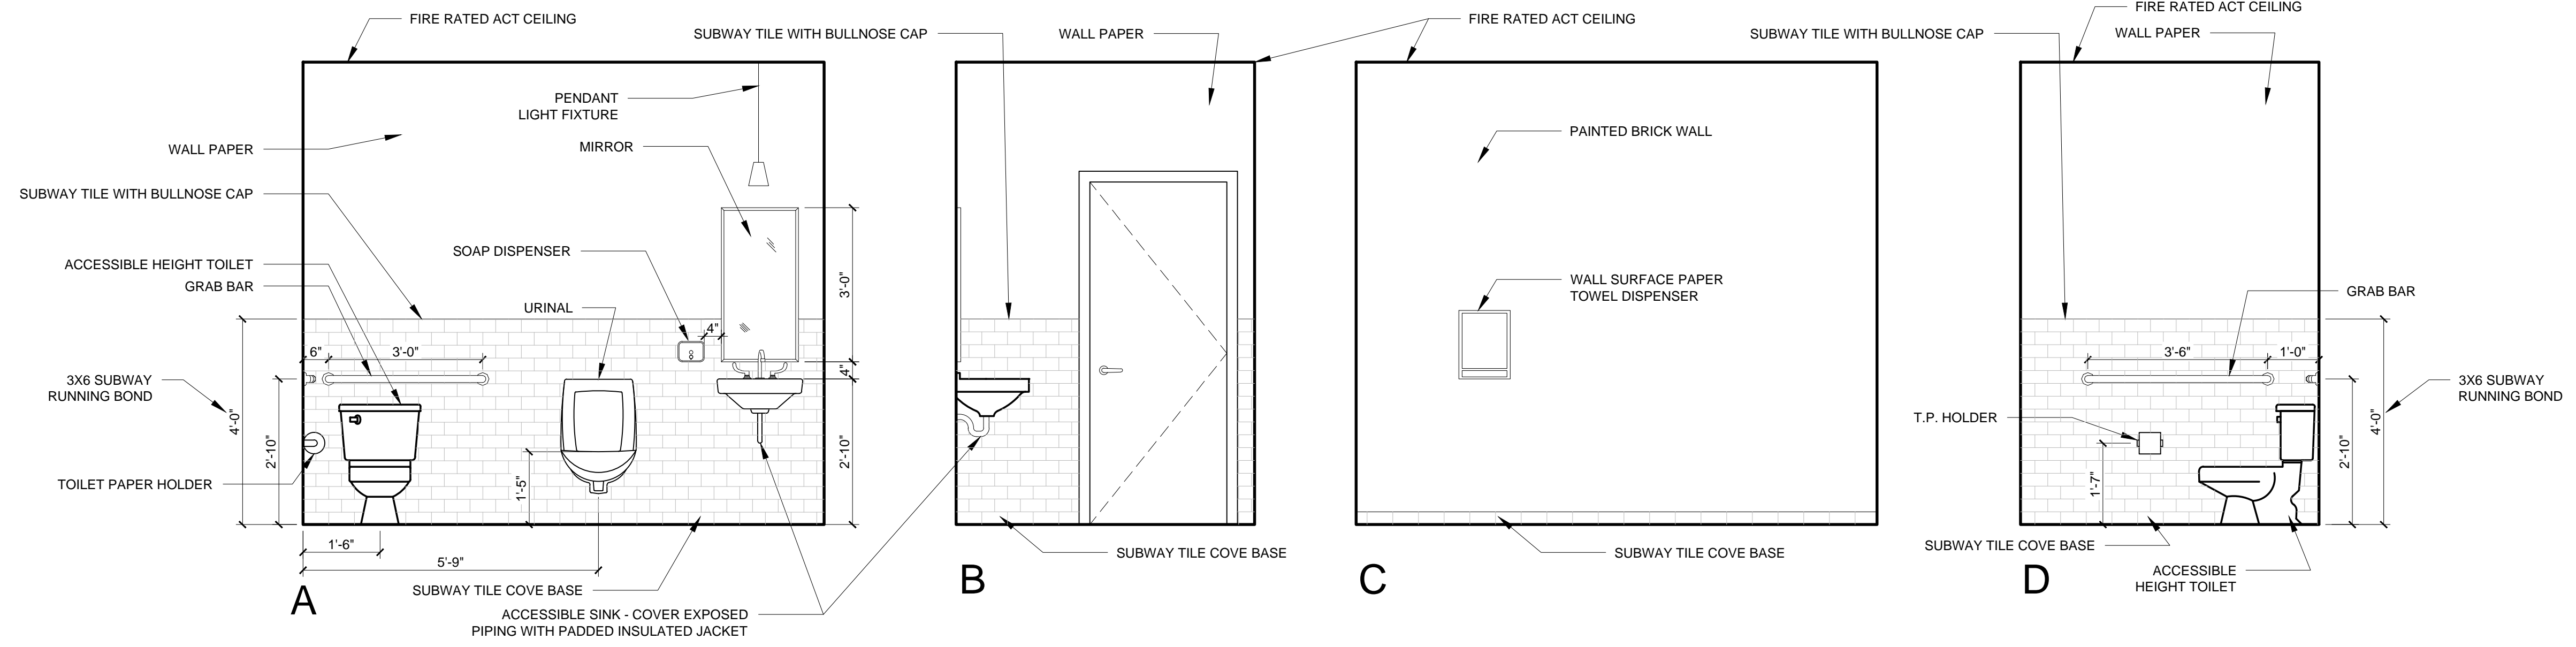

1 MEN'S TOILET  
1/2" = 1'-0"

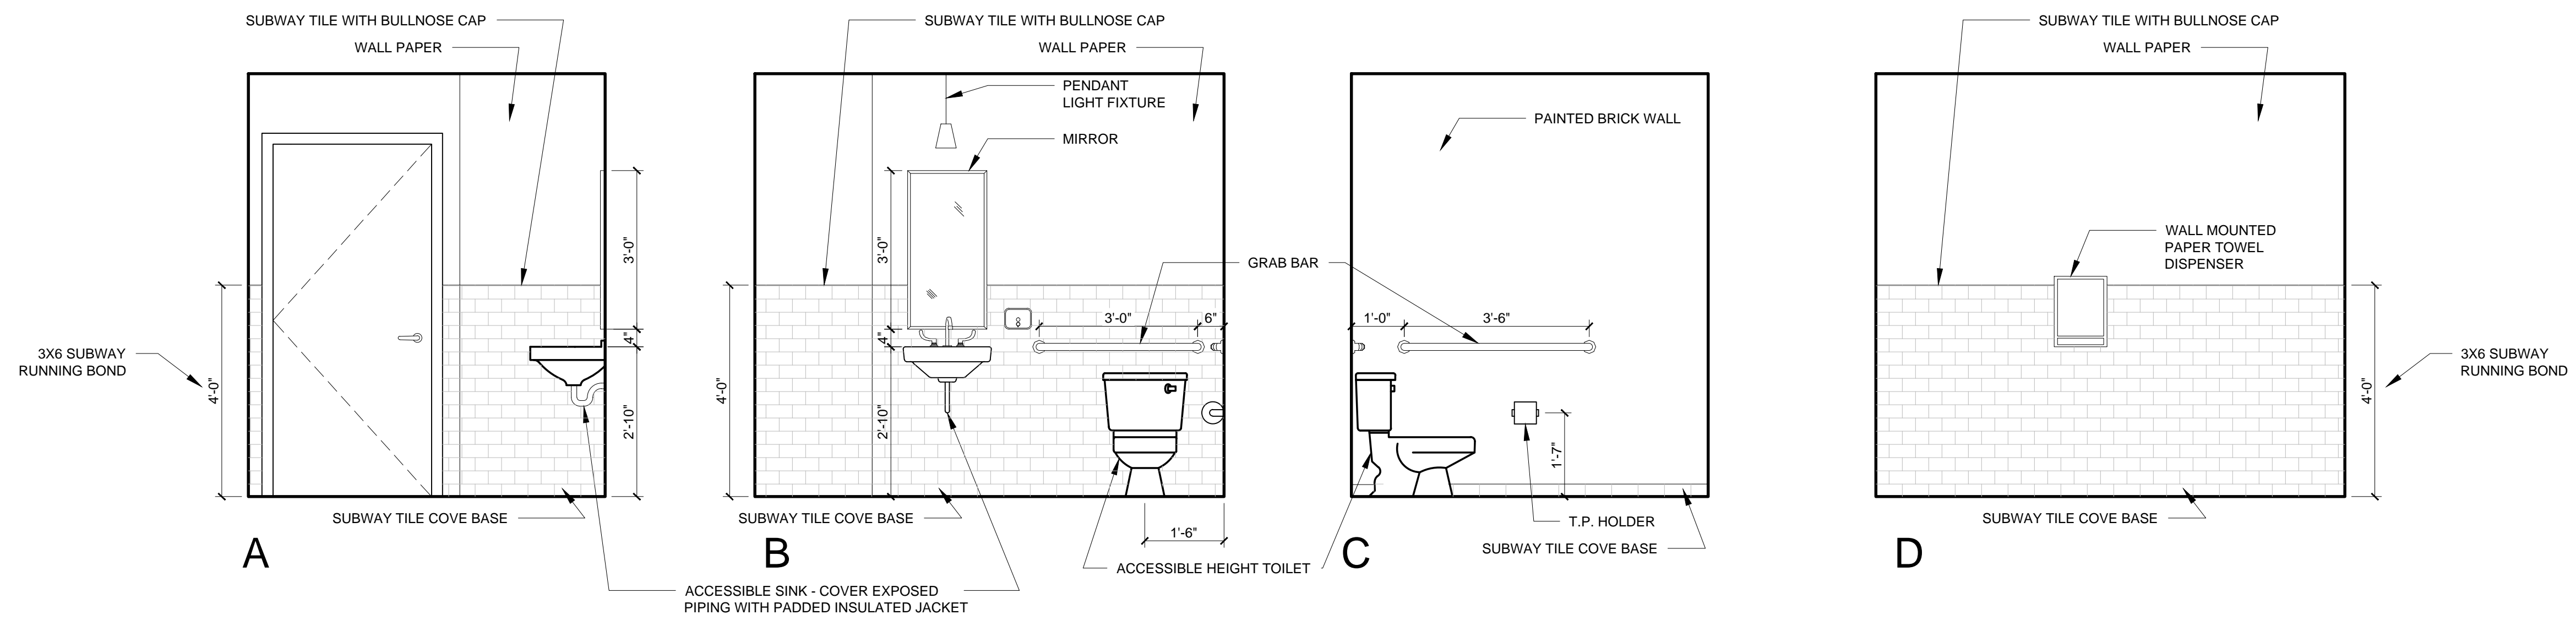

2 WOMEN'S TOILET  
1/2" = 1'-0"