



© 2014 RYAN SENATORE ARCHITECTURE

RESTAURANT FIT-UP  
75 WASHINGTON AVENUE  
PORTLAND, MAINE



RYAN SENATORE ARCHITECTURE  
565 CONGRESS STREET  
SUITE 304  
PORTLAND, MAINE 04101  
207-650-6414  
senatorearchitecture.com

CONSULTANTS:

REVISIONS:

DATE: OCTOBER 17, 2014

PROJECT No.

DRAWN BY:


CHECKED BY: RJS

SCALE: AS NOTED

SHEET TITLE:


INTERIOR ELEVATIONS

A4-2

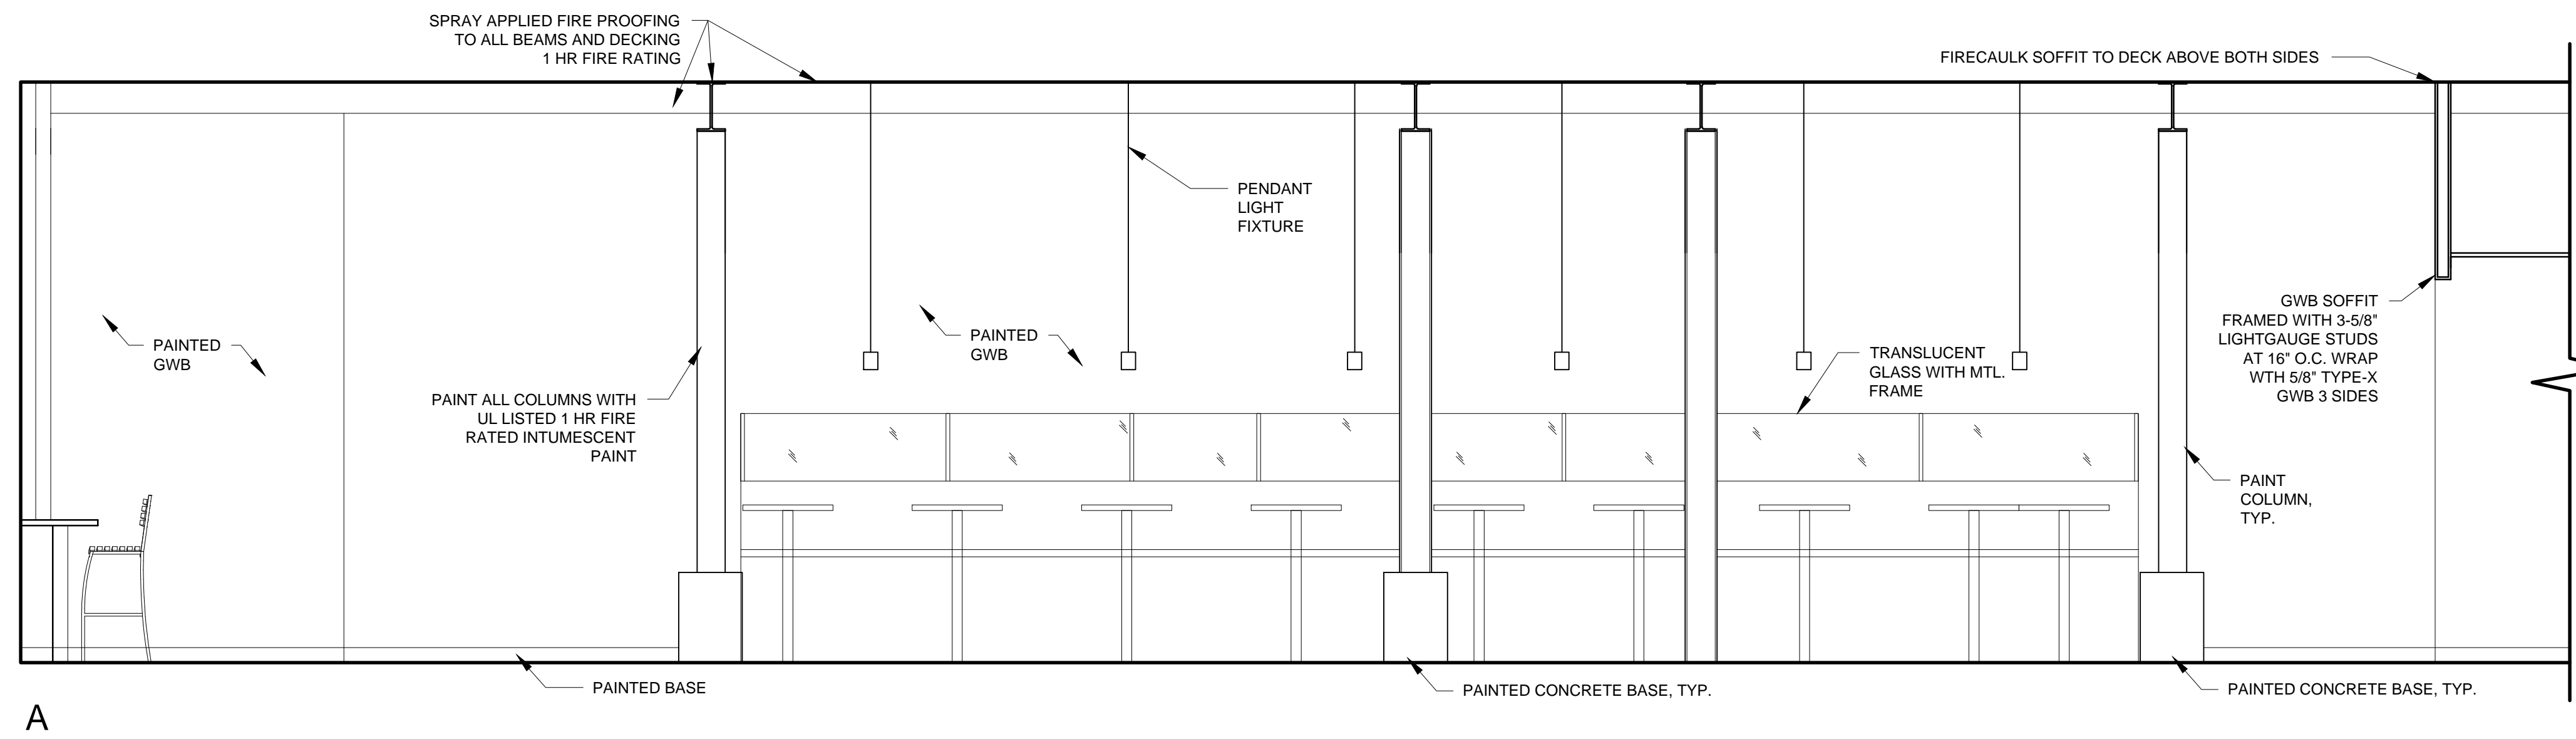


A

6A RESTURANT ELEVATIONS  
3/8" = 1'-0"

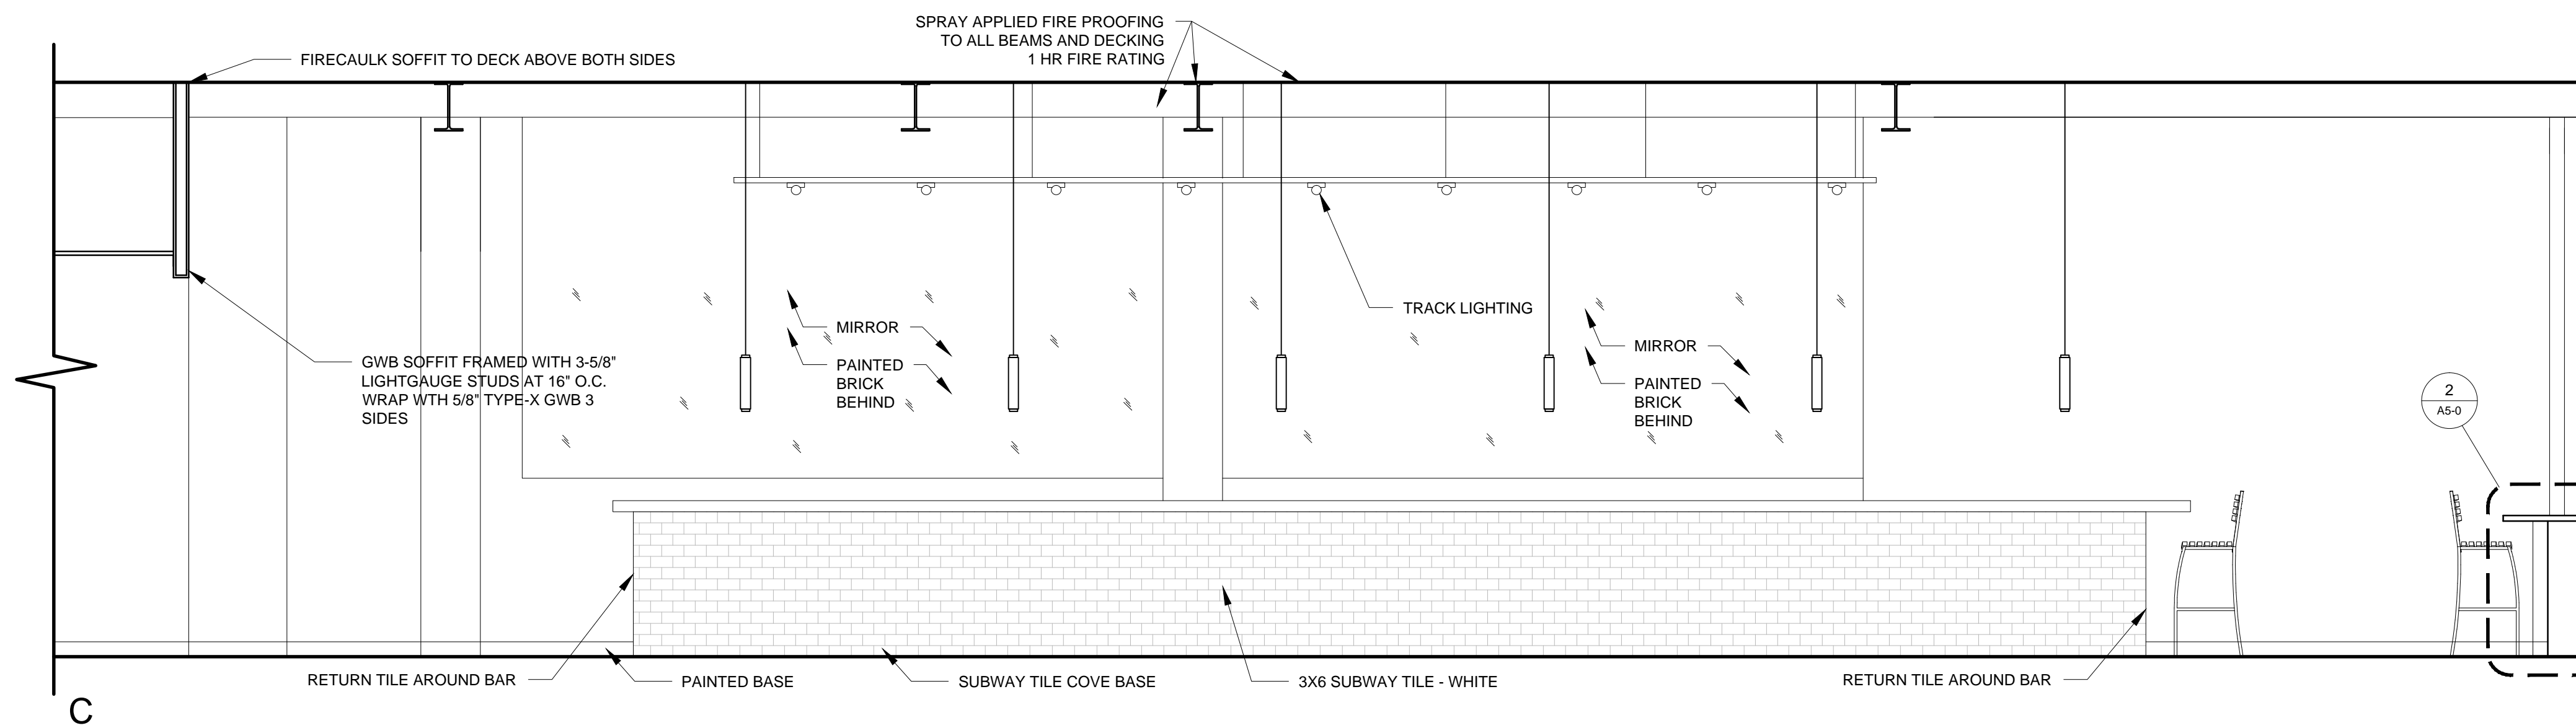

C

6C RESTURANT ELEVATIONS  
3/8" = 1'-0"

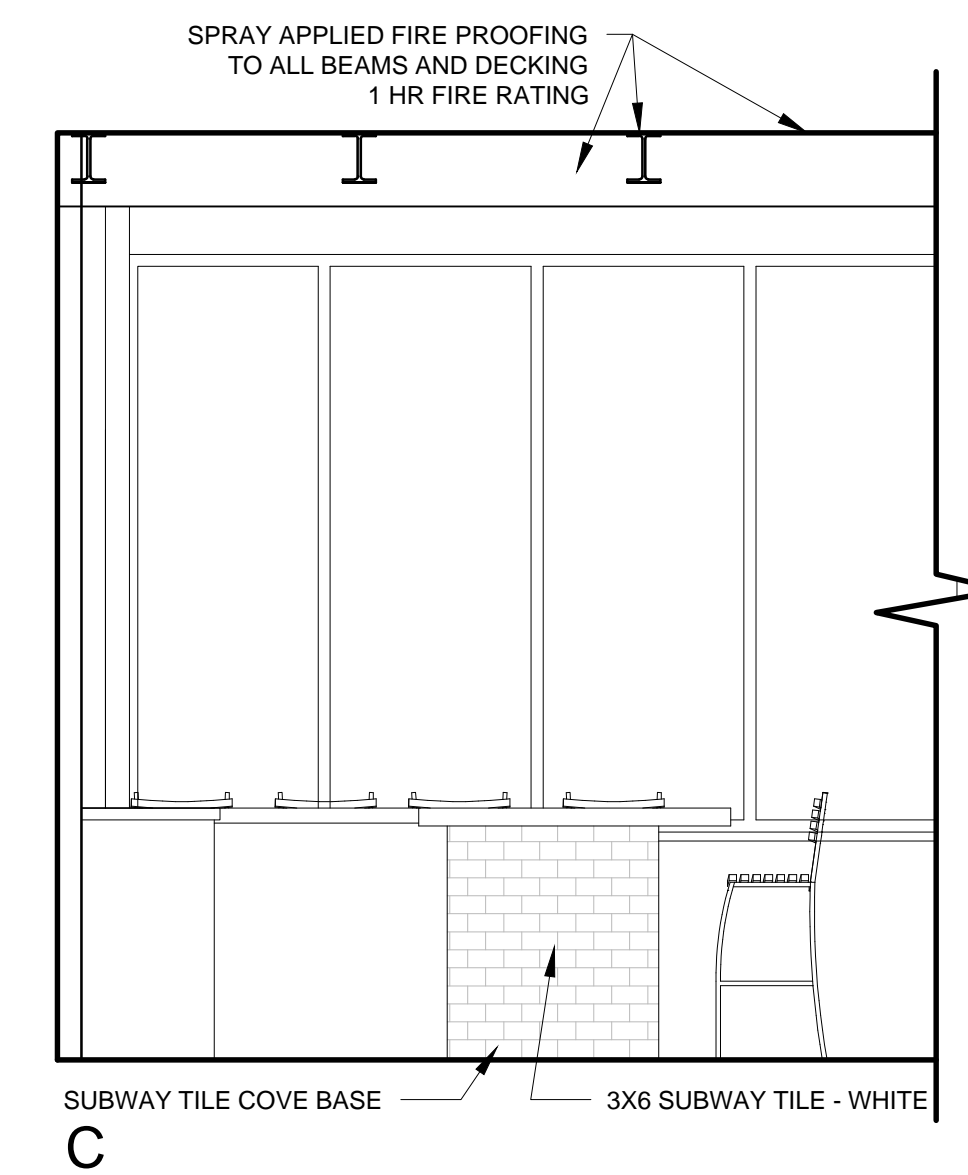

C

6D SIDE OF BAR  
3/8" = 1'-0"