



A

7A RESTURANT ELEVATIONS
3/8" = 1'-0"

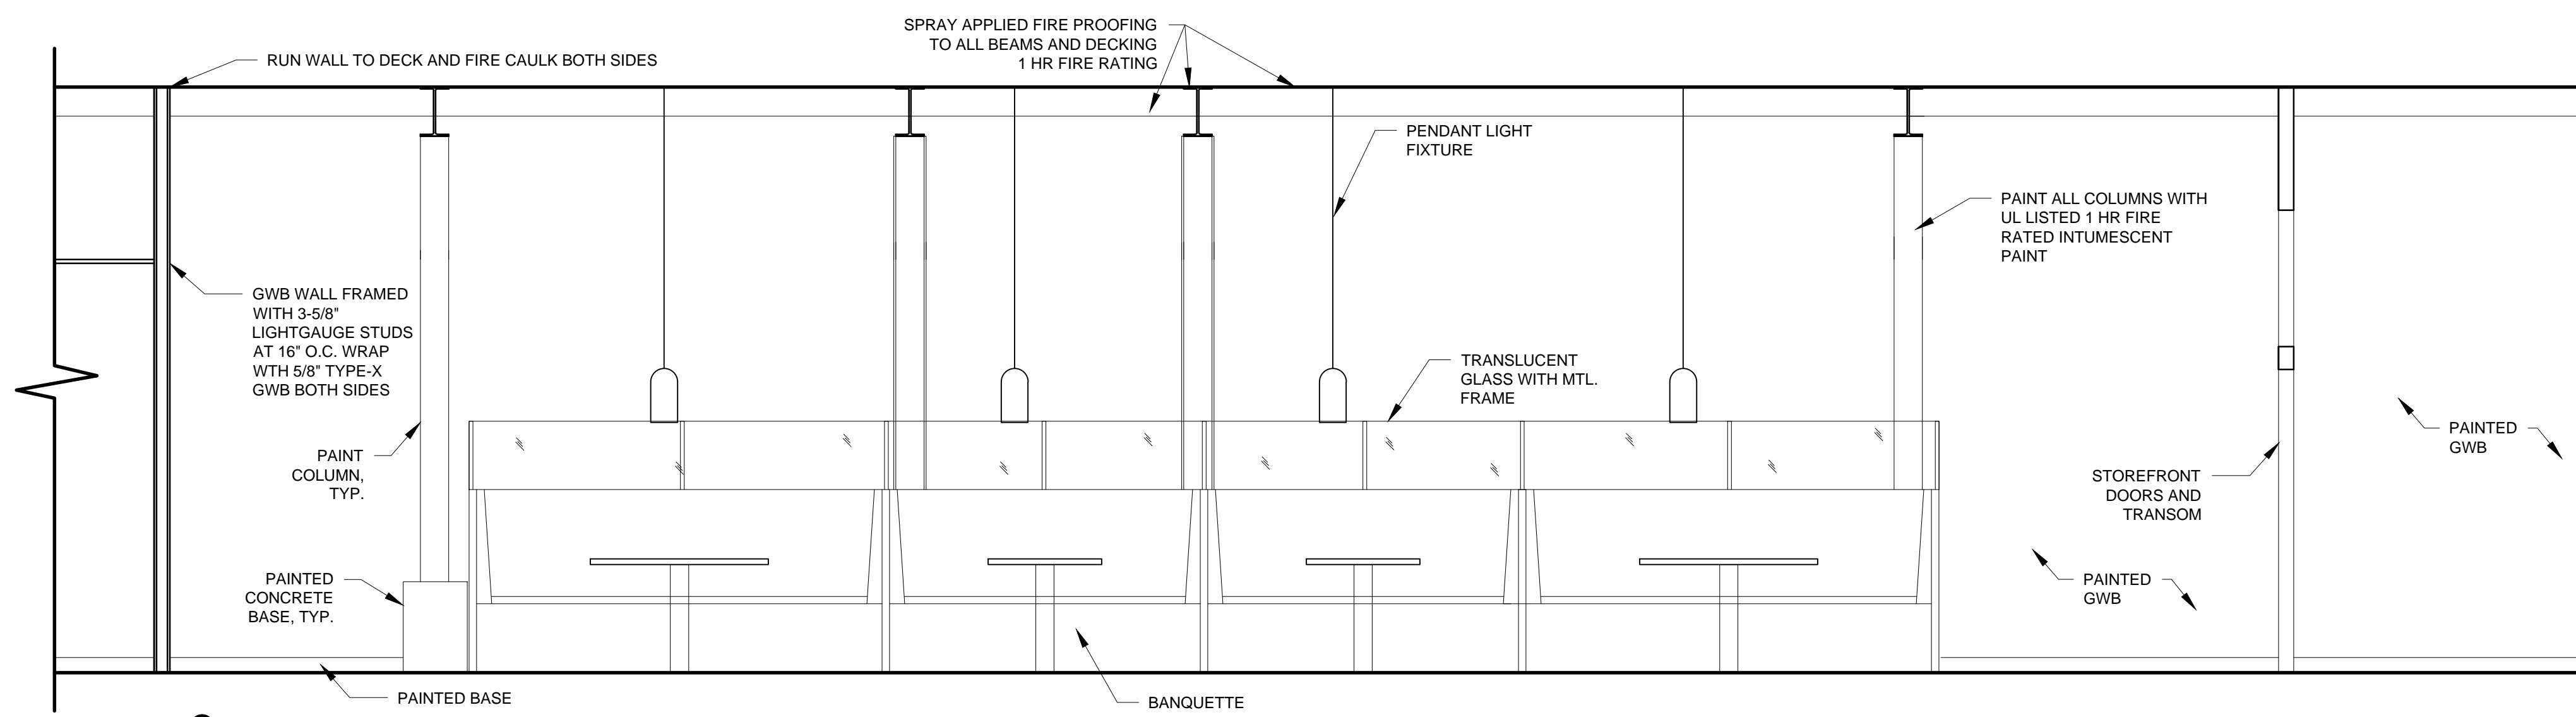


C

7C RESTURANT ELEVATIONS
3/8" = 1'-0"

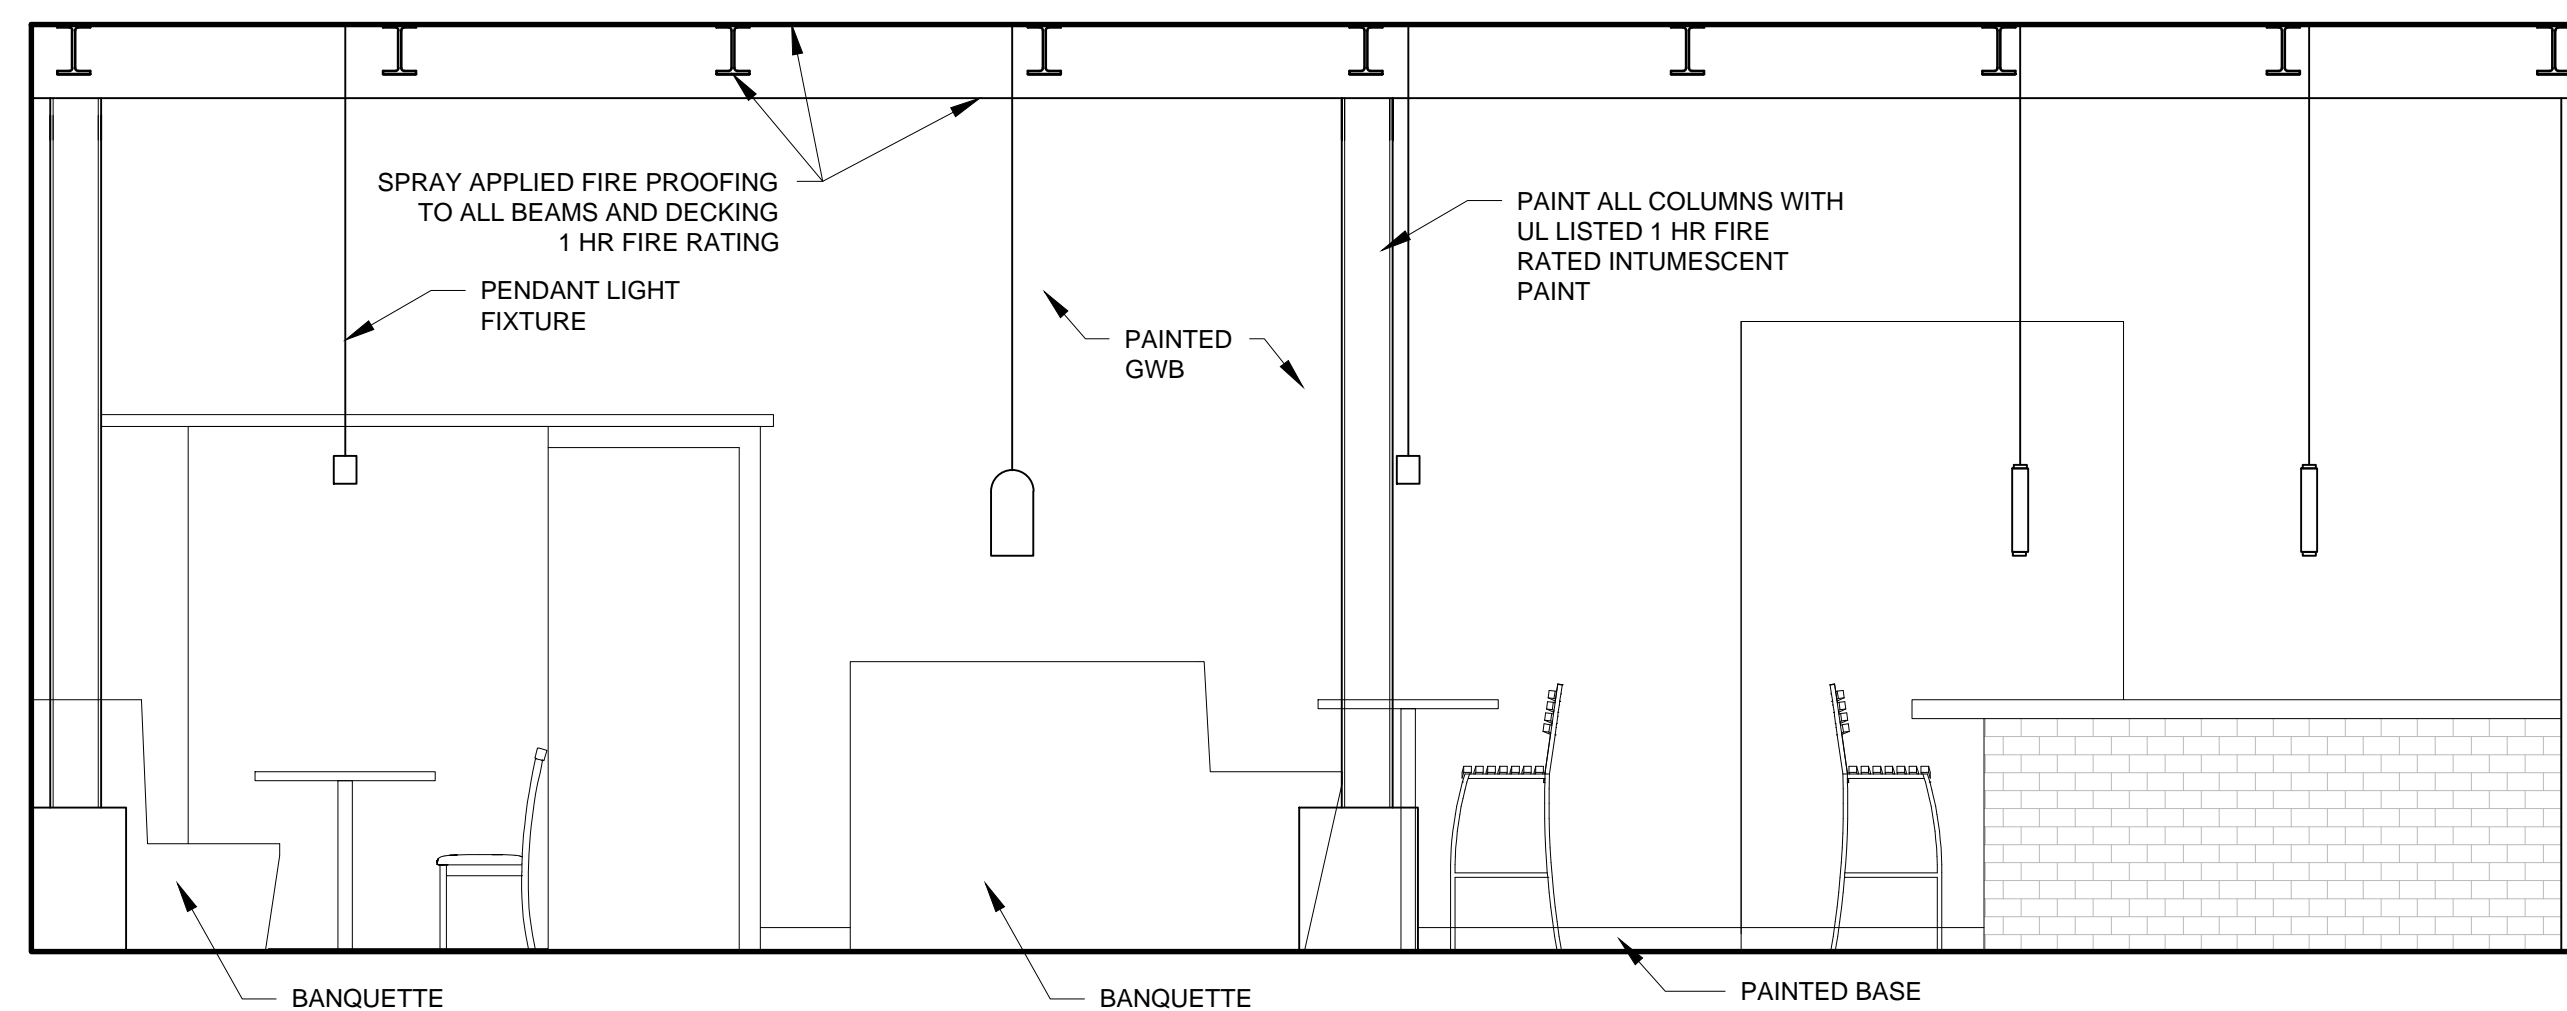


B

8 RESTURANT ELEVATIONS
3/8" = 1'-0"

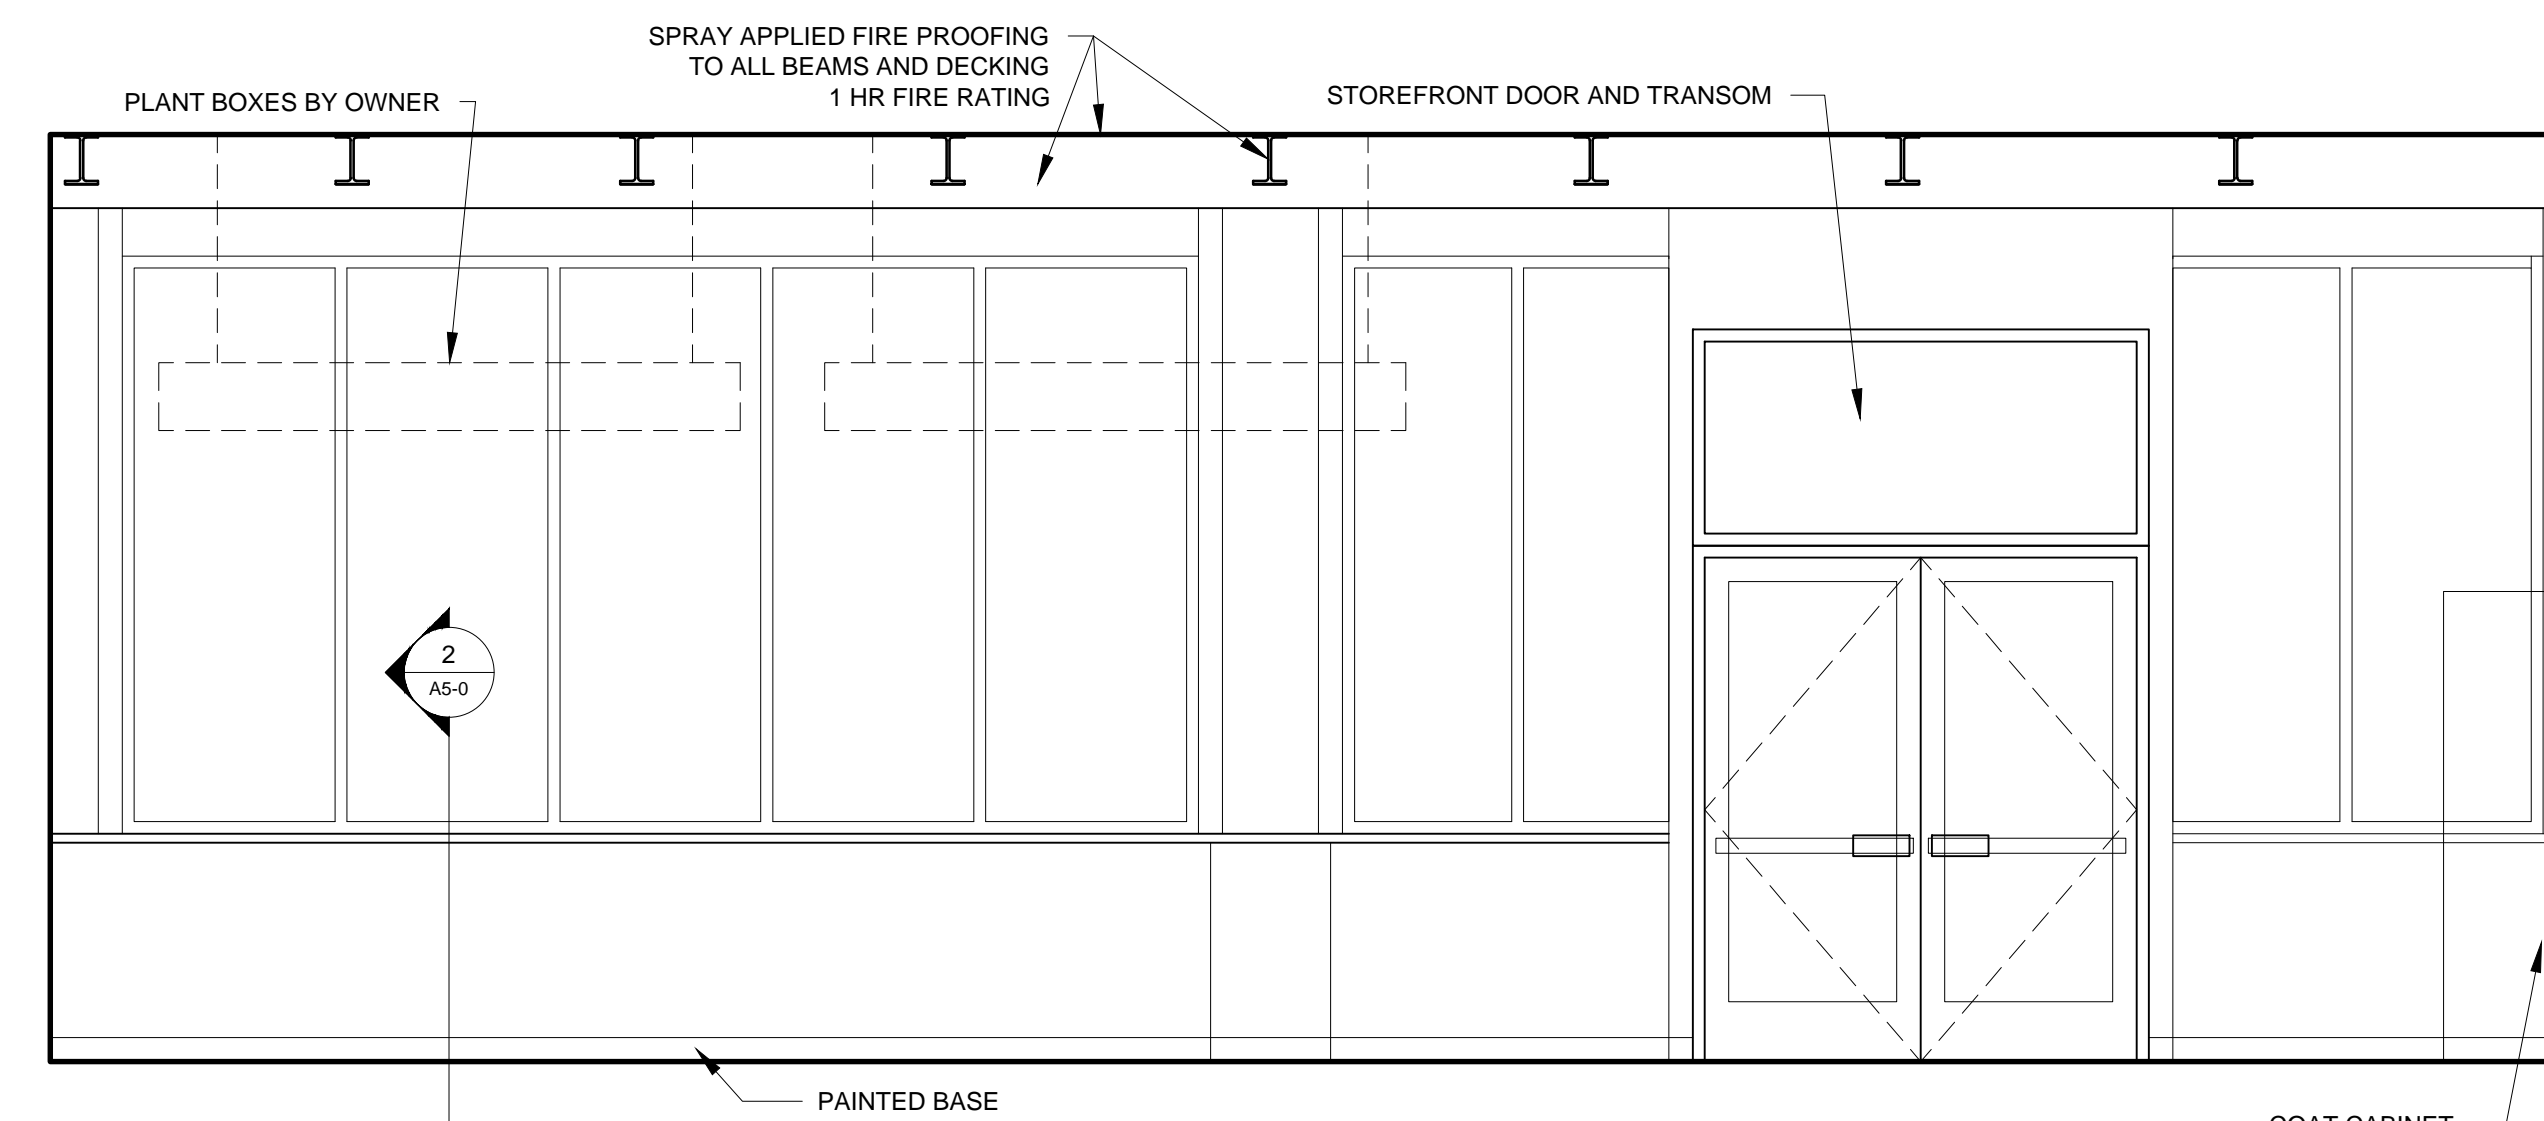

D

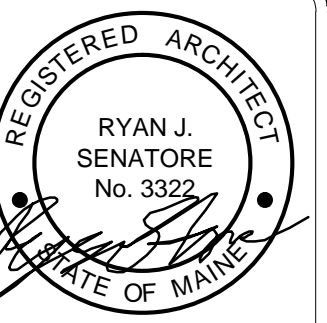

© 2014 RYAN SENATORE ARCHITECTURE

RESTAURANT FIT-UP
75 WASHINGTON AVENUE
PORTLAND, MAINE



RYAN SENATORE ARCHITECTURE
565 CONGRESS STREET
SUITE 304
PORTLAND, MAINE 04101
207-650-6414
senatorearchitecture.com

CONSULTANTS:

REVISIONS:

DATE: OCTOBER 17, 2014

PROJECT No.

DRAWN BY:

CHECKED BY: RJS

SCALE: AS NOTED

SHEET TITLE:
INTERIOR ELEVATIONS

A4-3