

© 2014 RYAN SENATORE ARCHITECTURE

RESTAURANT FIT-UP
75 WASHINGTON AVENUE
PORTLAND, MAINE



RYAN SENATORE
ARCHITECTURE
565 CONGRESS STREET
SUITE 304
PORTLAND, MAINE 04101
207-650-6414
senatorearchitecture.com

CONSULTANTS:

REVISIONS:

DATE: OCTOBER 17, 2014

PROJECT No.

DRAWN BY:


CHECKED BY: RJS

SCALE: AS NOTED


SHEET TITLE:

DETAILS


A5-0

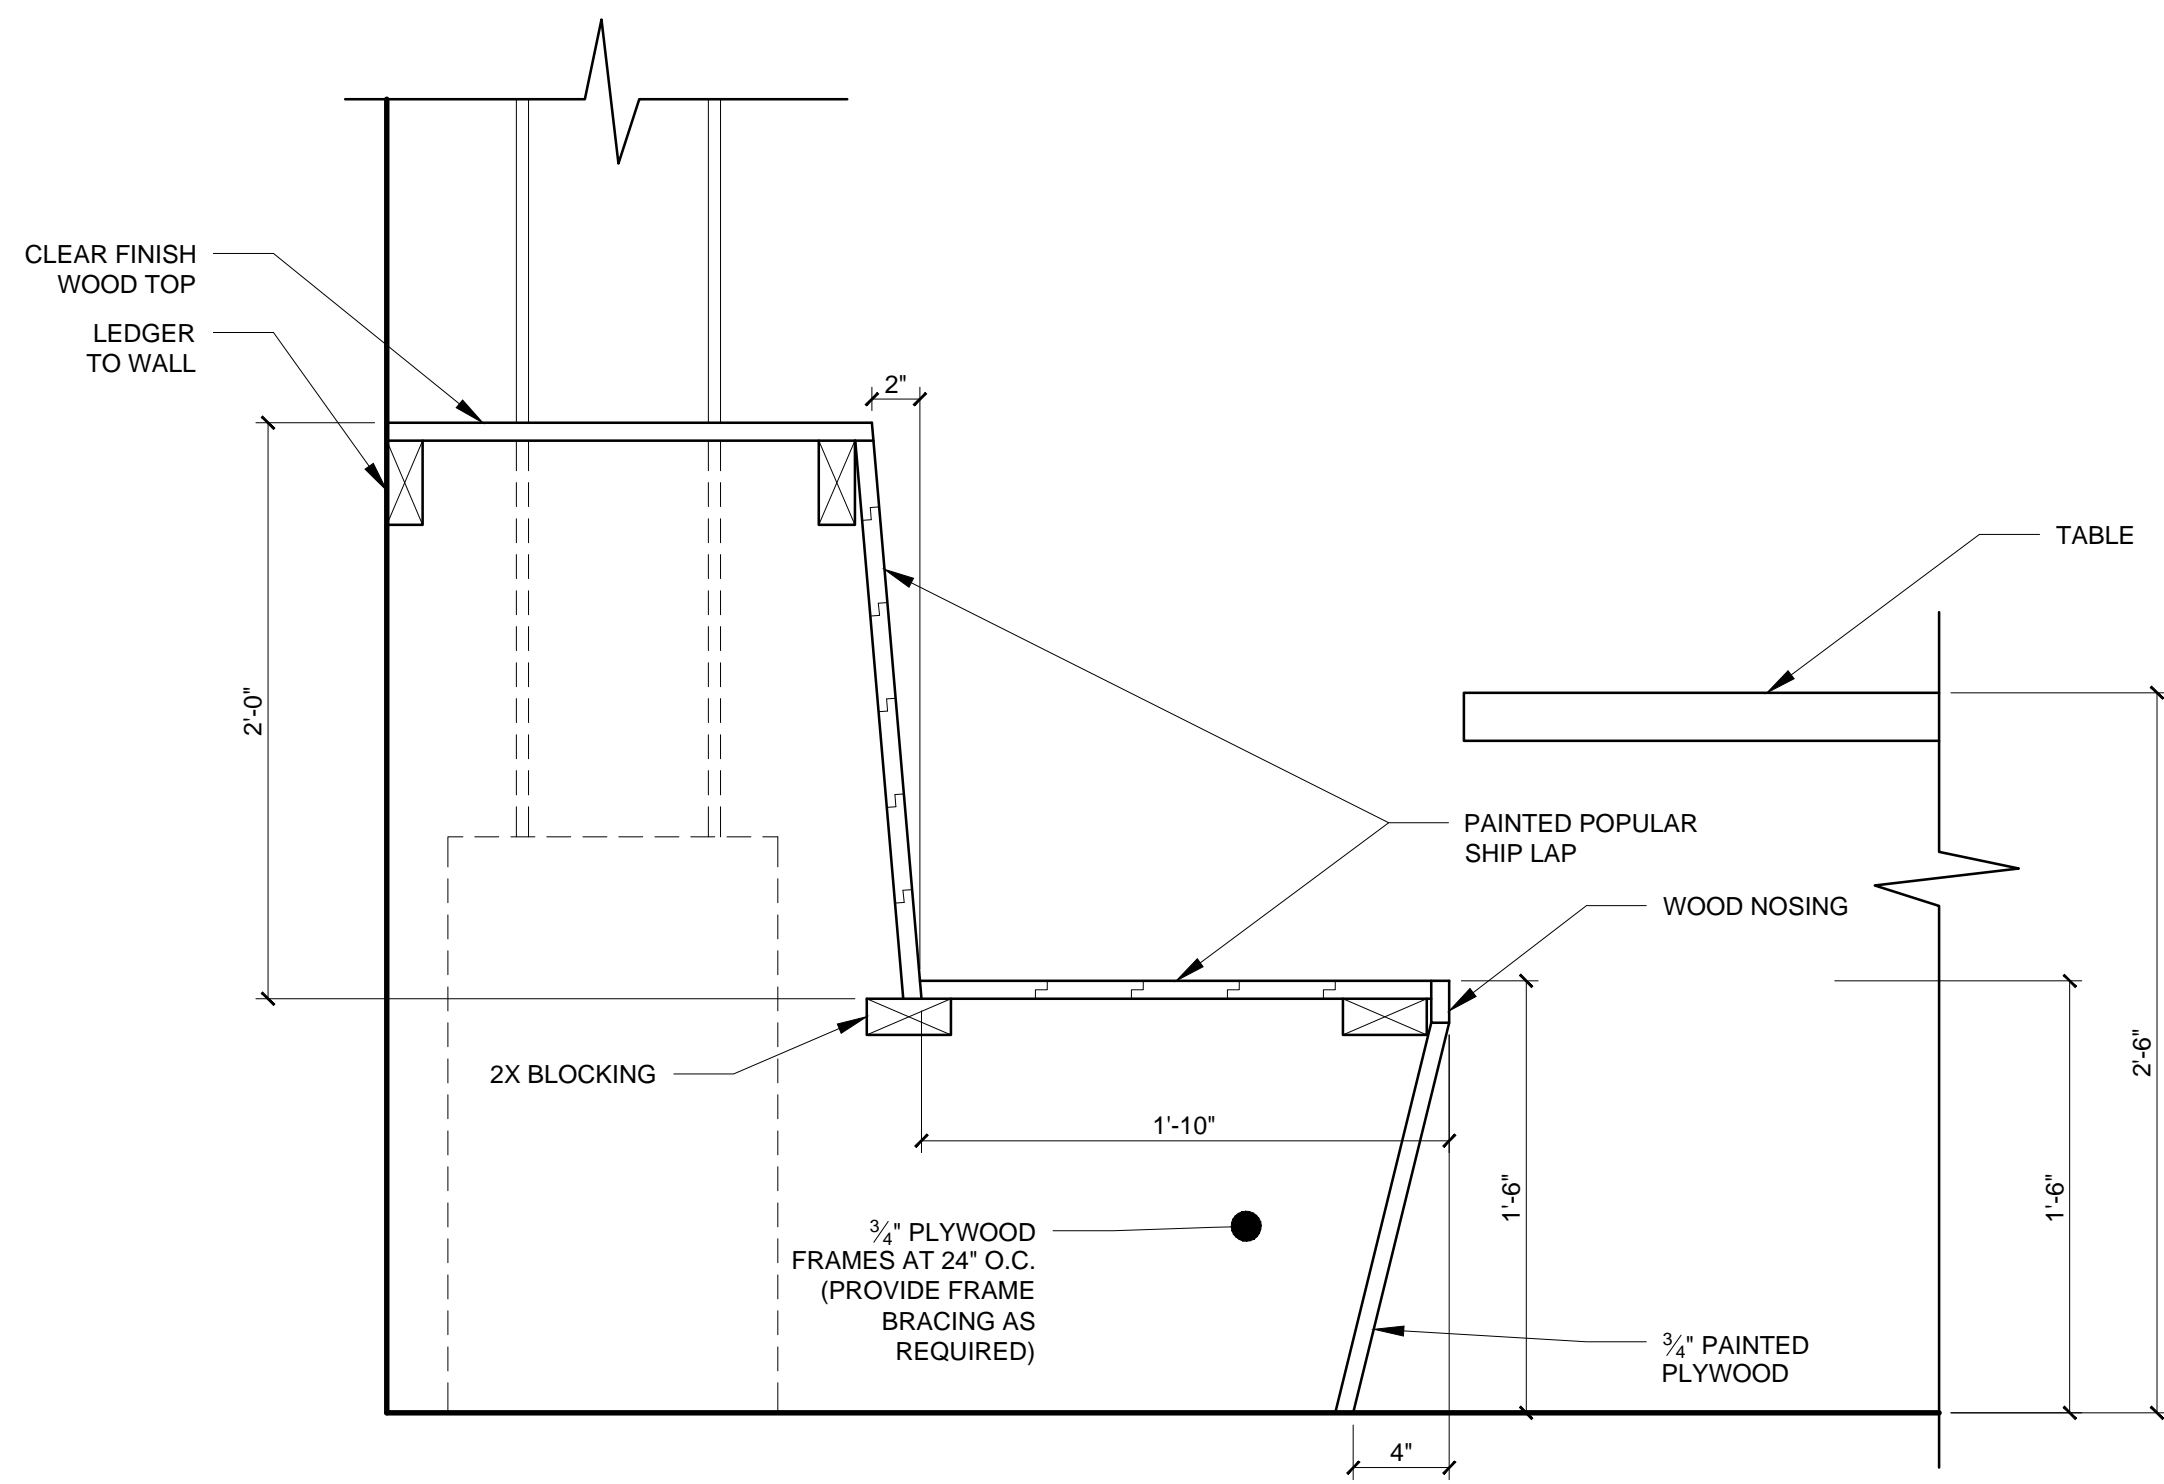


3 SECTION DETAIL OF BANQUET
1-1/2" = 1'-0"

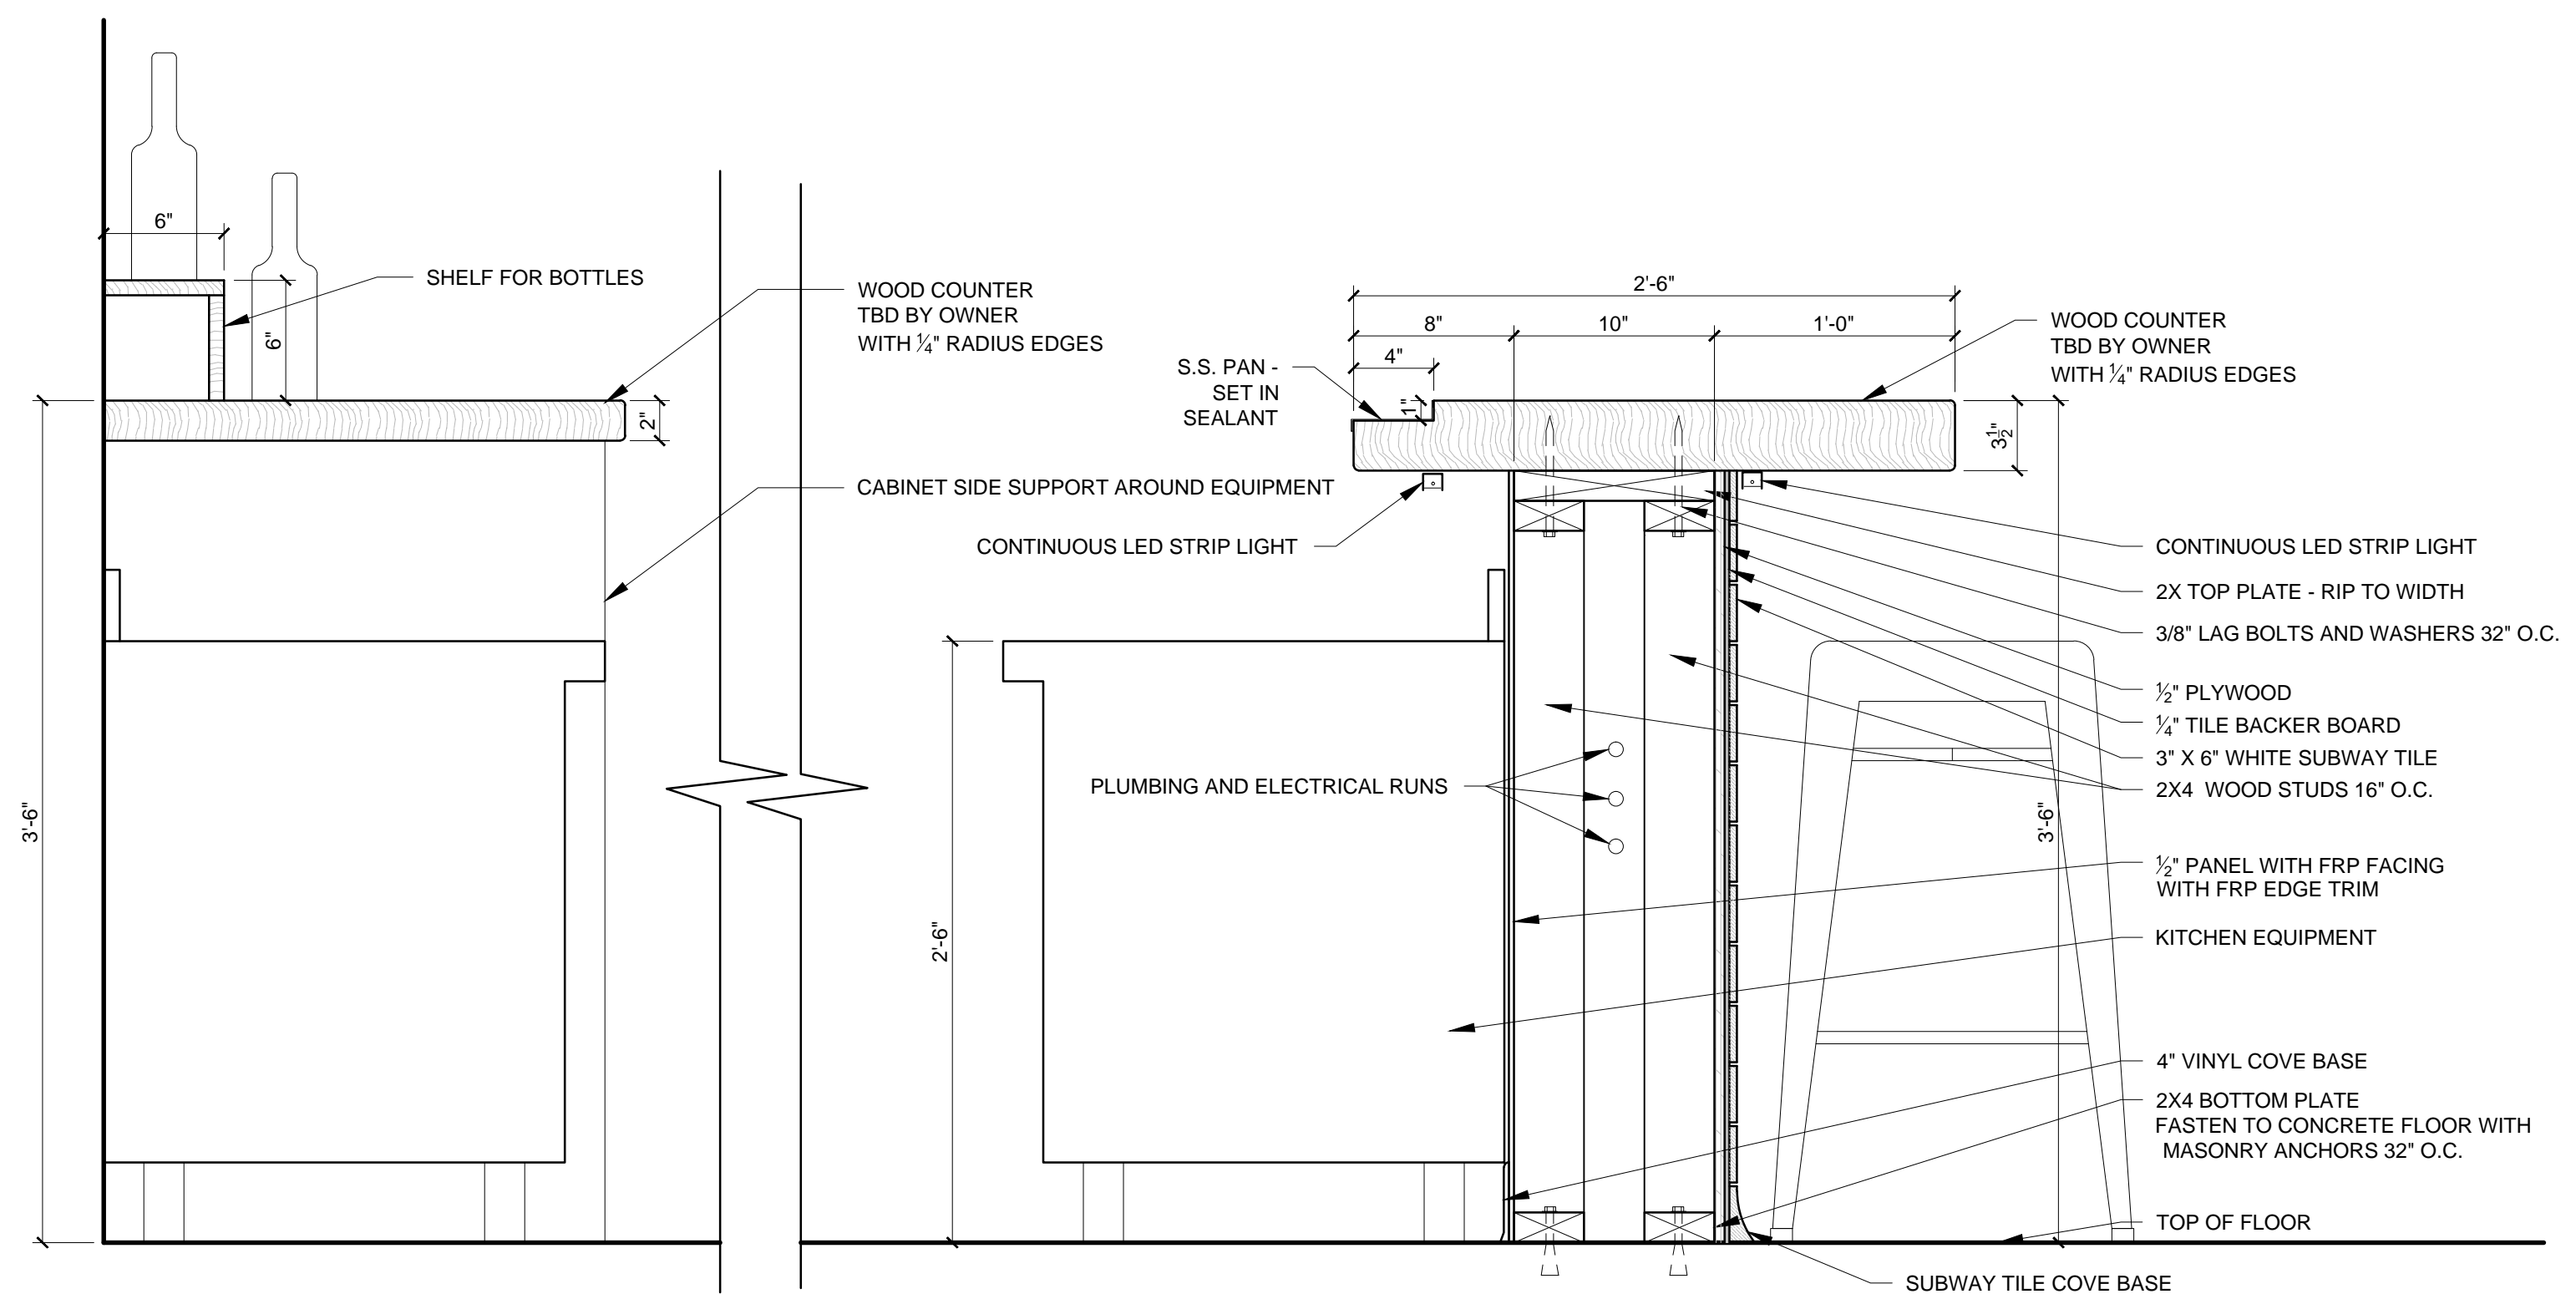

1 SECTION DETAIL OF BAR
1-1/2" = 1'-0"

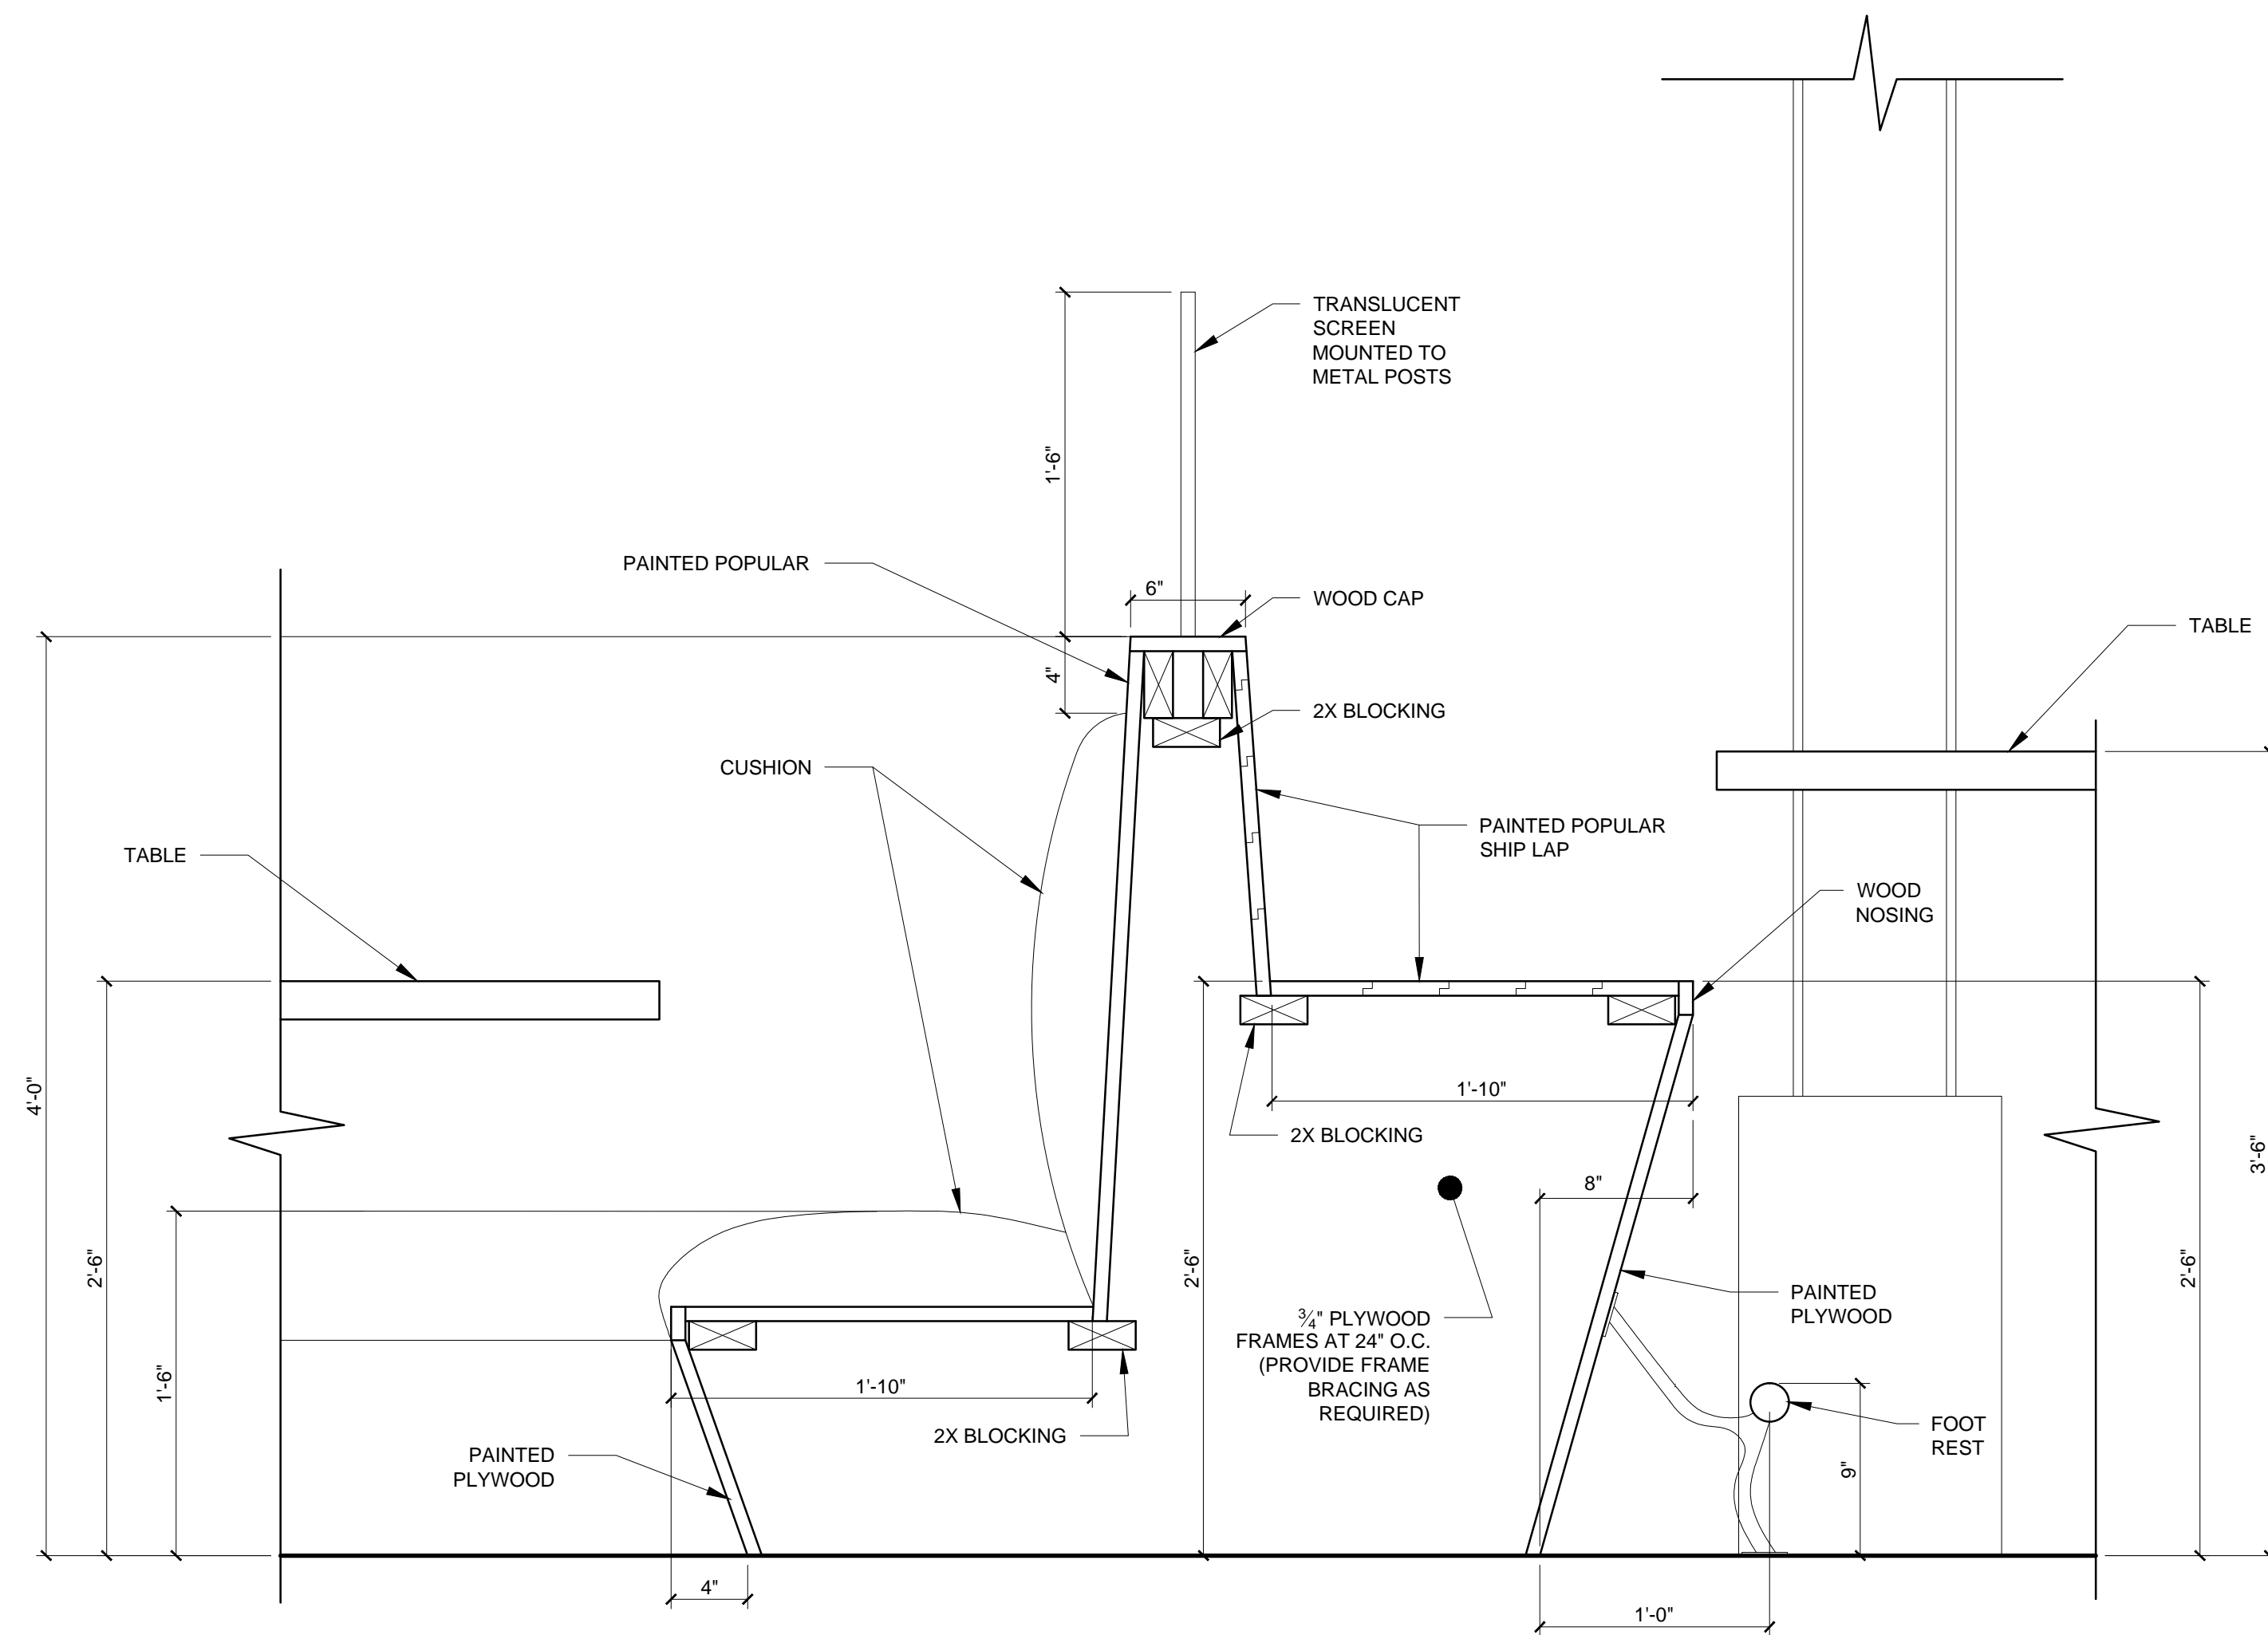

4 SECTION DETAIL OF BANQUET
1-1/2" = 1'-0"

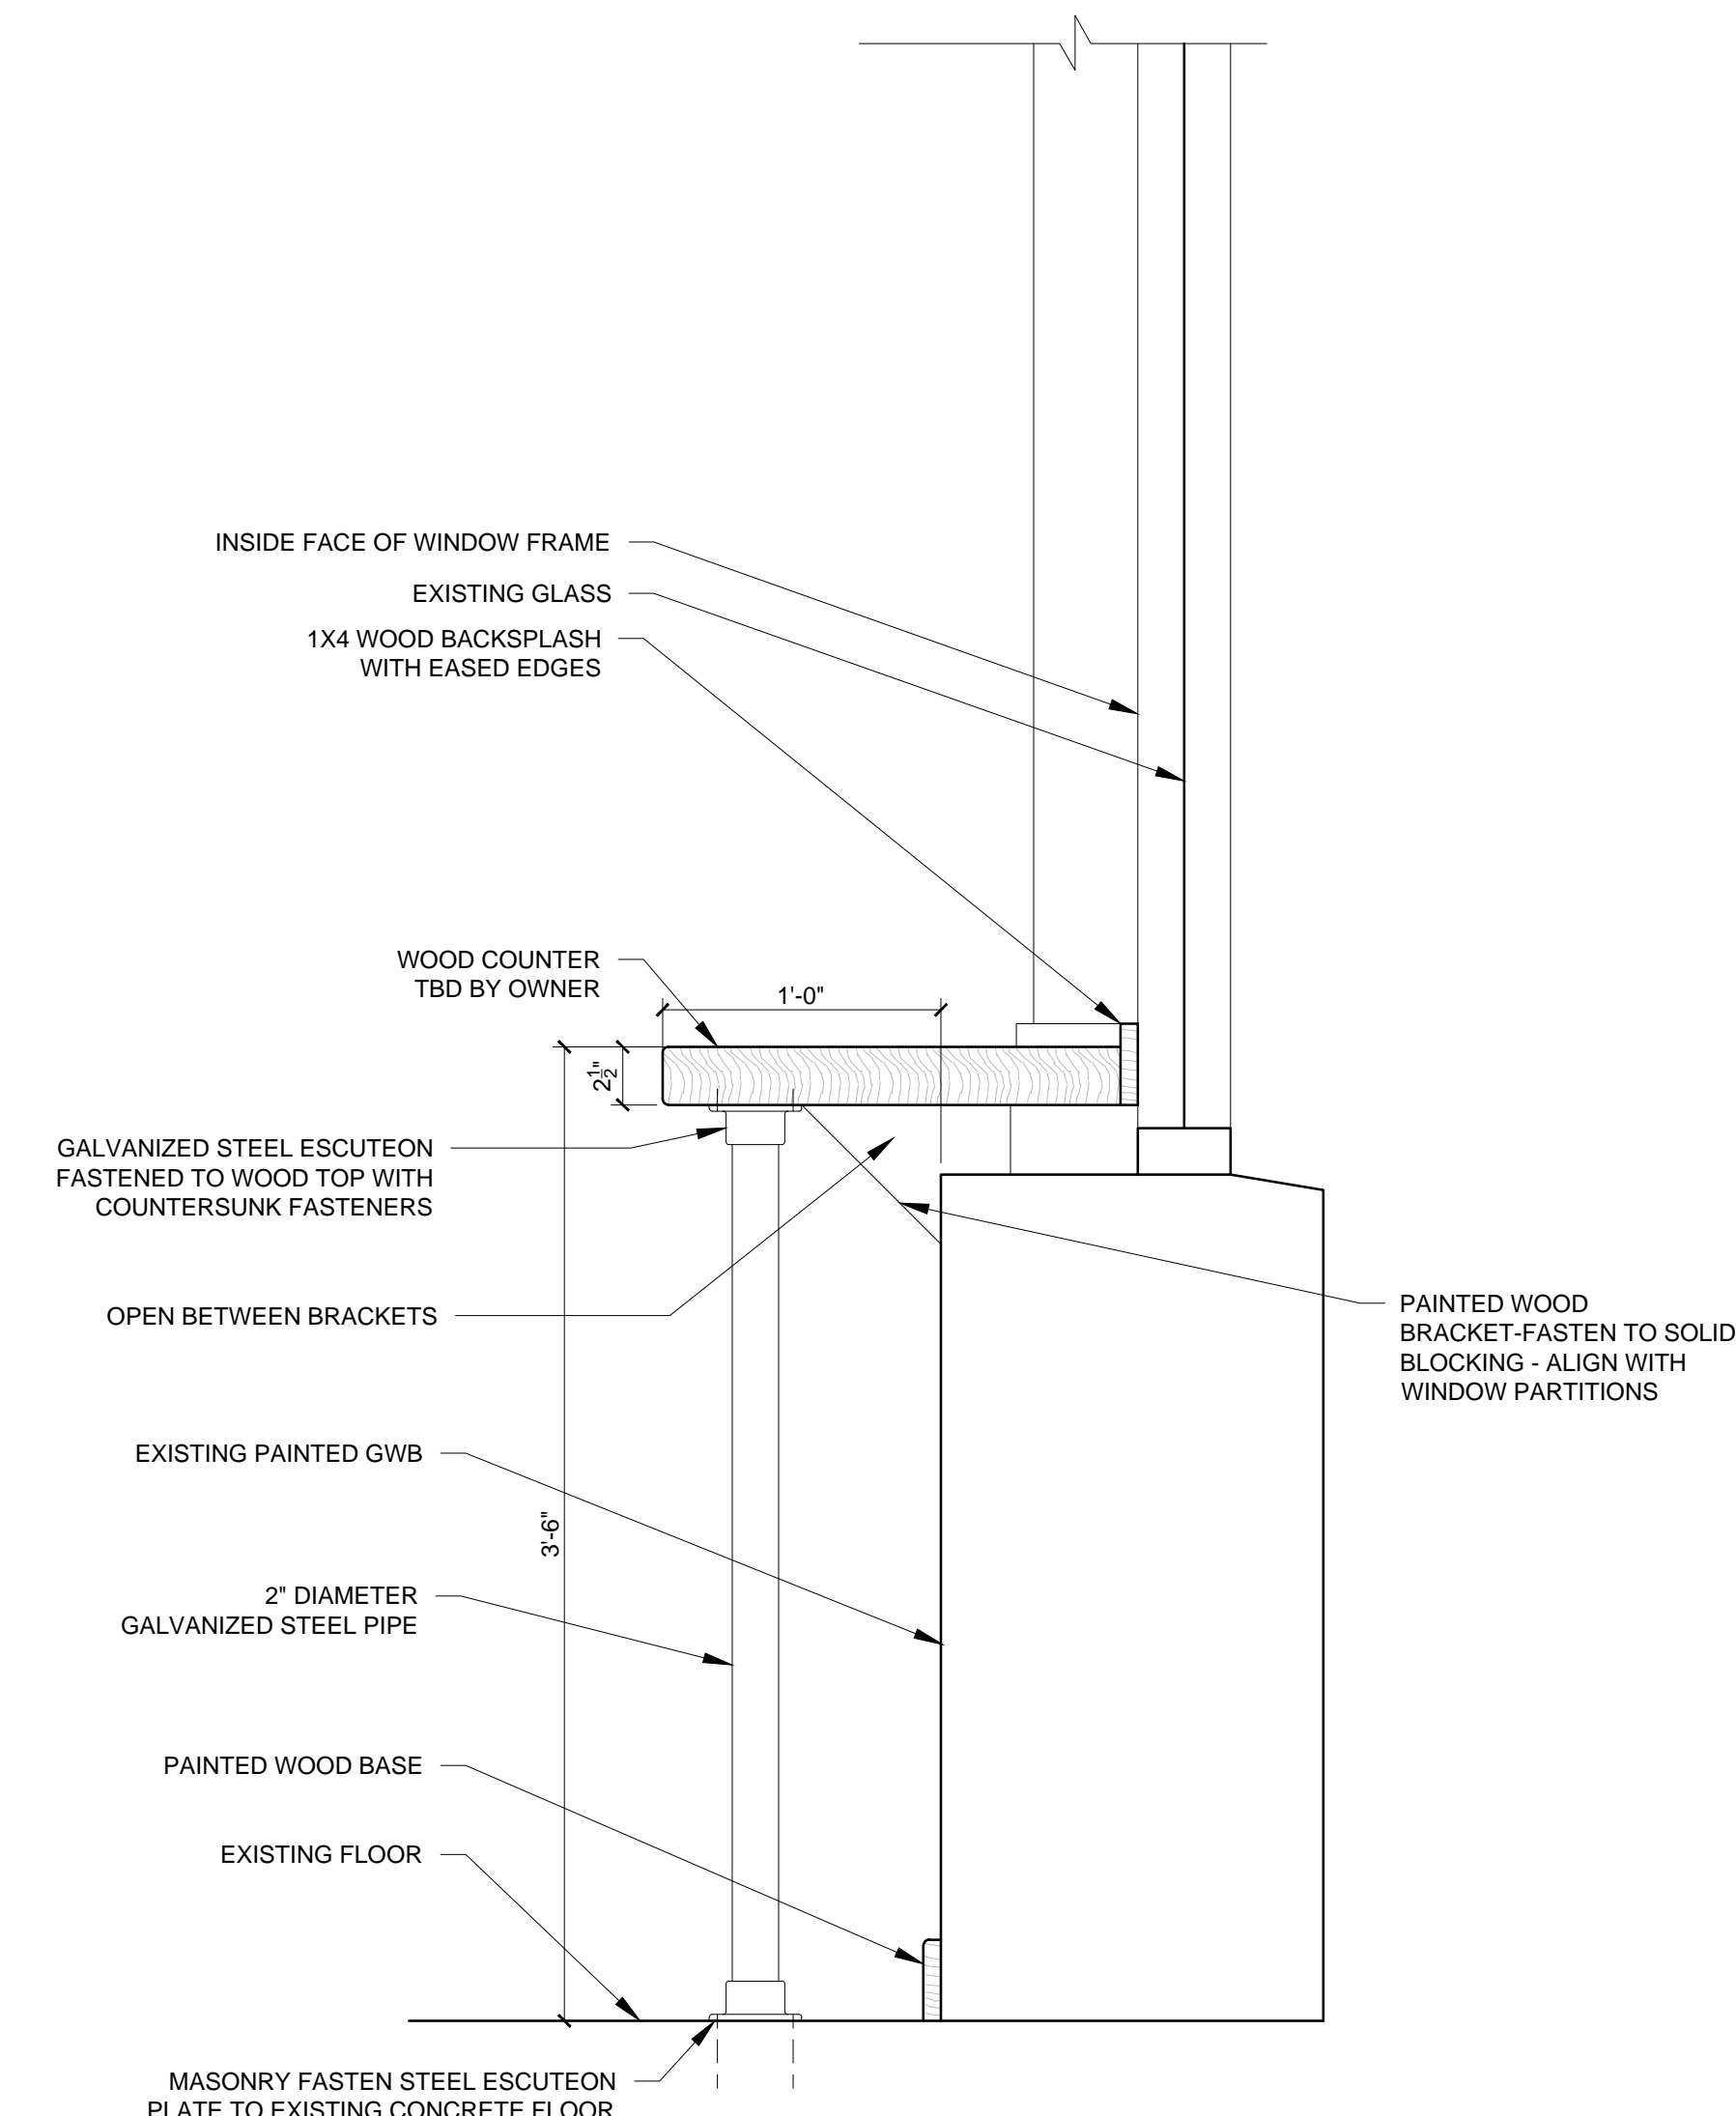

2 SECTION DETAIL OF COUNTER AT STOREFRONT WINDOWS
1-1/2" = 1'-0"