

© 2014 RYAN SENATORE ARCHITECTURE

RESTAURANT FIT-UP
75 WASHINGTON AVENUE
PORTLAND, MAINE



RYAN SENATORE
ARCHITECTURE
565 CONGRESS STREET
SUITE 304
PORTLAND, MAINE 04101
207-650-6414
senatorearchitecture.com

CONSULTANTS:

REVISIONS:

DATE: OCTOBER 17, 2014


PROJECT No.

DRAWN BY:


CHECKED BY: RJS

SCALE: AS NOTED


SHEET TITLE:
DETAILS

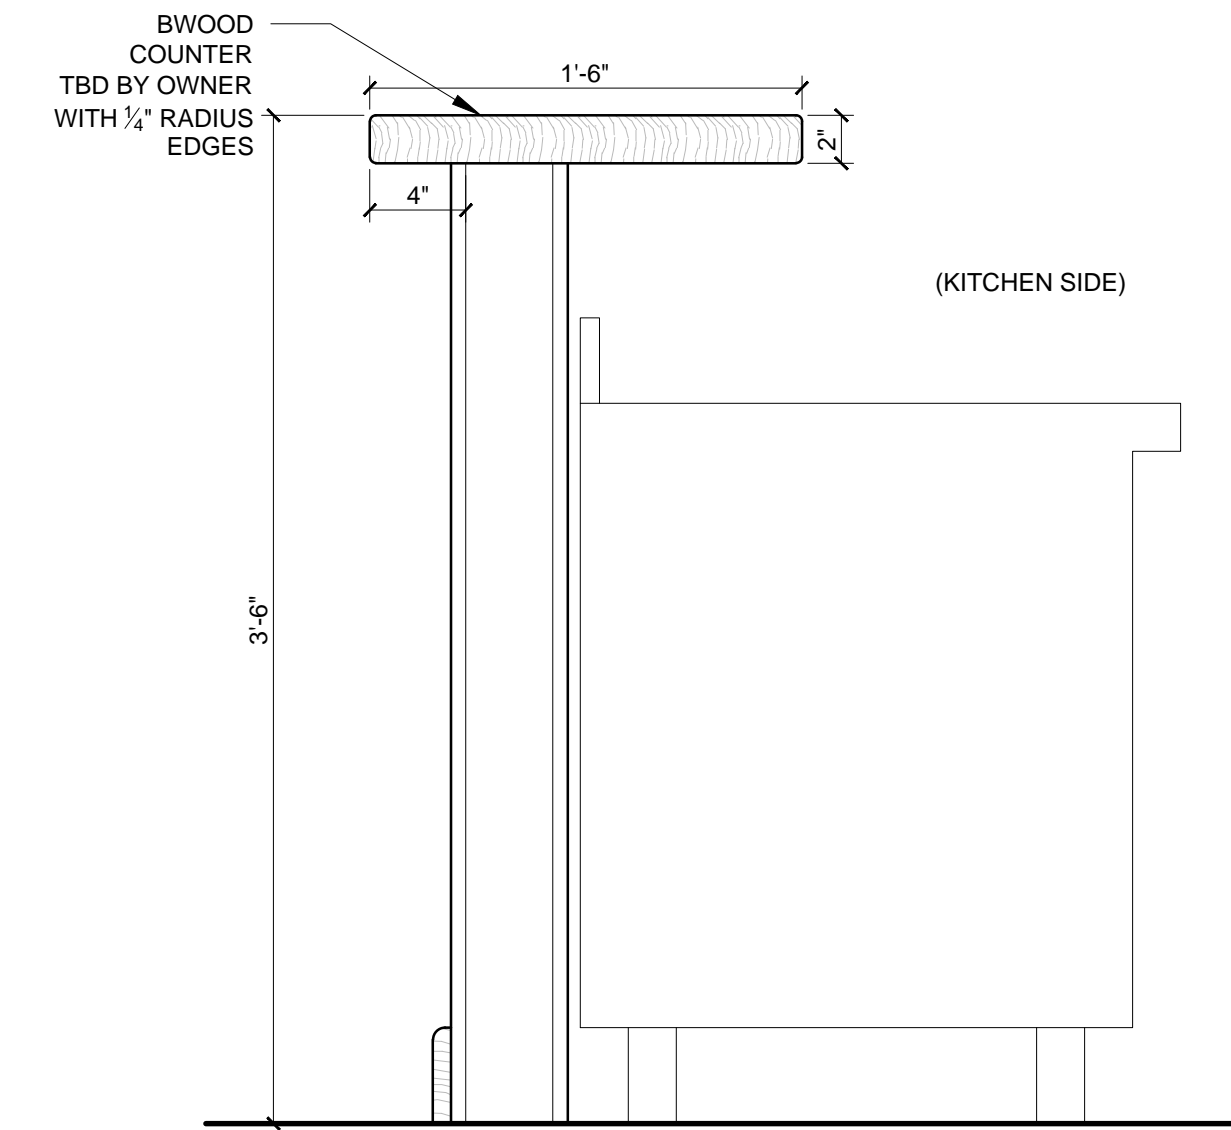

1 SECTION DETAIL OF SERVING COUNTER
1-1/2" = 1'-0"

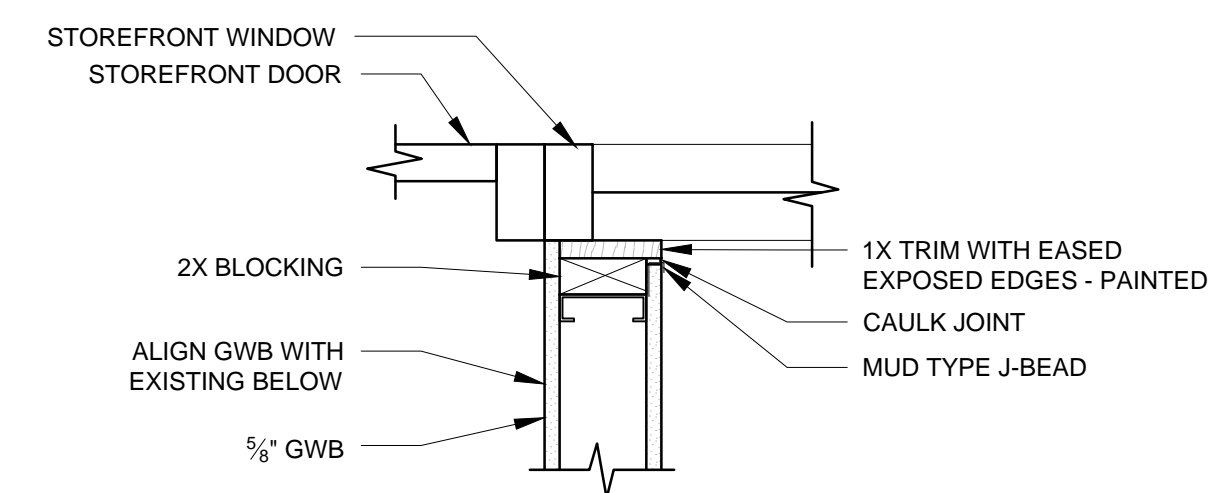

2 PLAN DETAIL OF VESTIBULE WALL AT EXISTING STOREFRONT
1-1/2" = 1'-0"

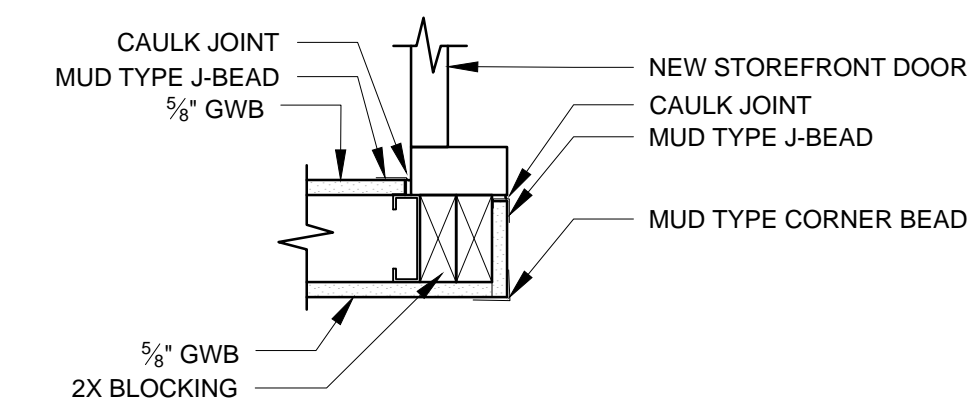

3 PLAN DETAIL OF VESTIBULE AT NEW STOREFRONT DOOR
1-1/2" = 1'-0"