



© 2015 RYAN SENATORE ARCHITECTURE

RESTAURANT FIT-UP
75 WASHINGTON AVENUE
PORTLAND, MAINE



RYAN SENATORE ARCHITECTURE
565 CONGRESS STREET
SUITE 304
PORTLAND, MAINE 04101
207-650-6414
senatorearchitecture.com

CONSULTANTS:

REVISIONS:

DATE: APRIL 2, 2015

PROJECT No.

DRAWN BY:


CHECKED BY: RJS

SCALE: AS NOTED

SHEET TITLE:

EXIT PLAN

E1-0

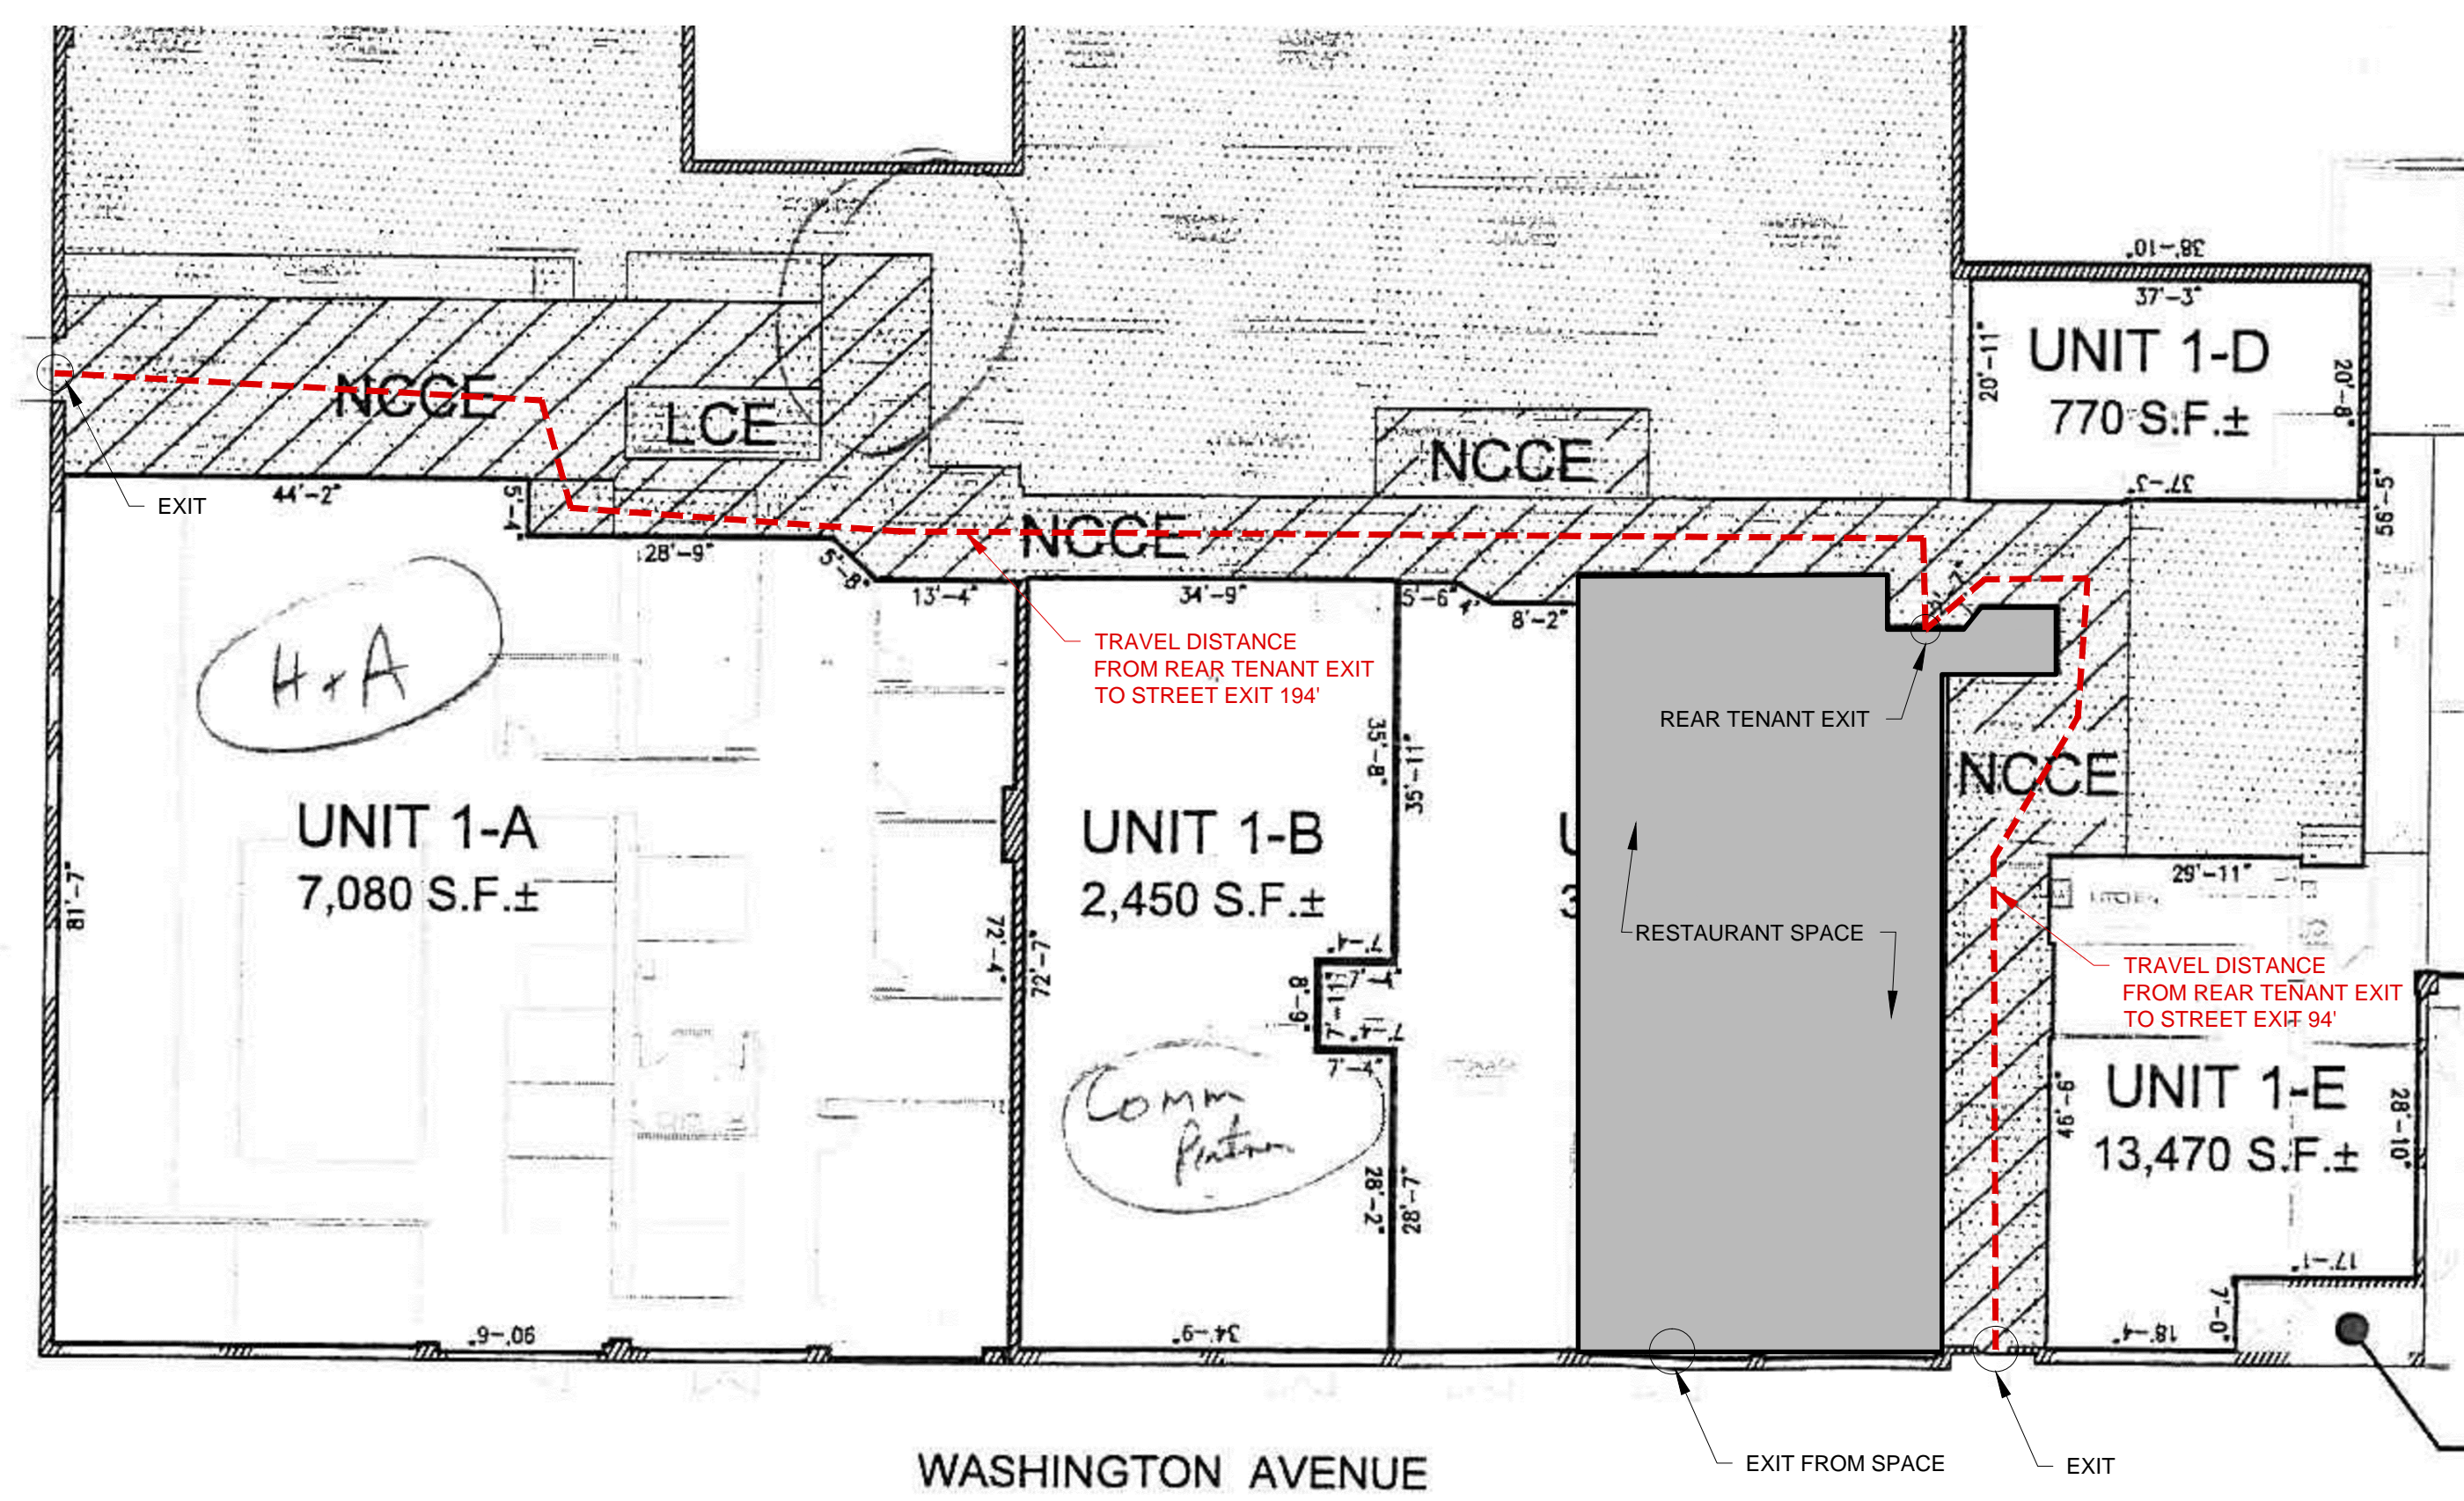

1 EXIT PLAN
1/16" = 1'-0"