

© 2016 RYAN SENATORE ARCHITECTURE

NISSEN BUILDING - COURTYARD
 75 WASHINGTON STREET
 PORTLAND MAINE



RYAN SENATORE ARCHITECTURE
 565 CONGRESS STREET
 PORTLAND, MAINE 04101
 207-656-6414
 senatorearchitecture.com

CONSULTANTS:
STRUCTURAL:
 Structural Integrity
 77 Oak Street
 Portland, ME 04101
 207-774-4614

REVISIONS:

DATE: AUGUST 31, 2016

PROJECT No. 1523.C


DRAWN BY: JPF

CHECKED BY: RJS

SCALE: AS NOTED


SHEET TITLE:
SECTION VIEW

A3-1

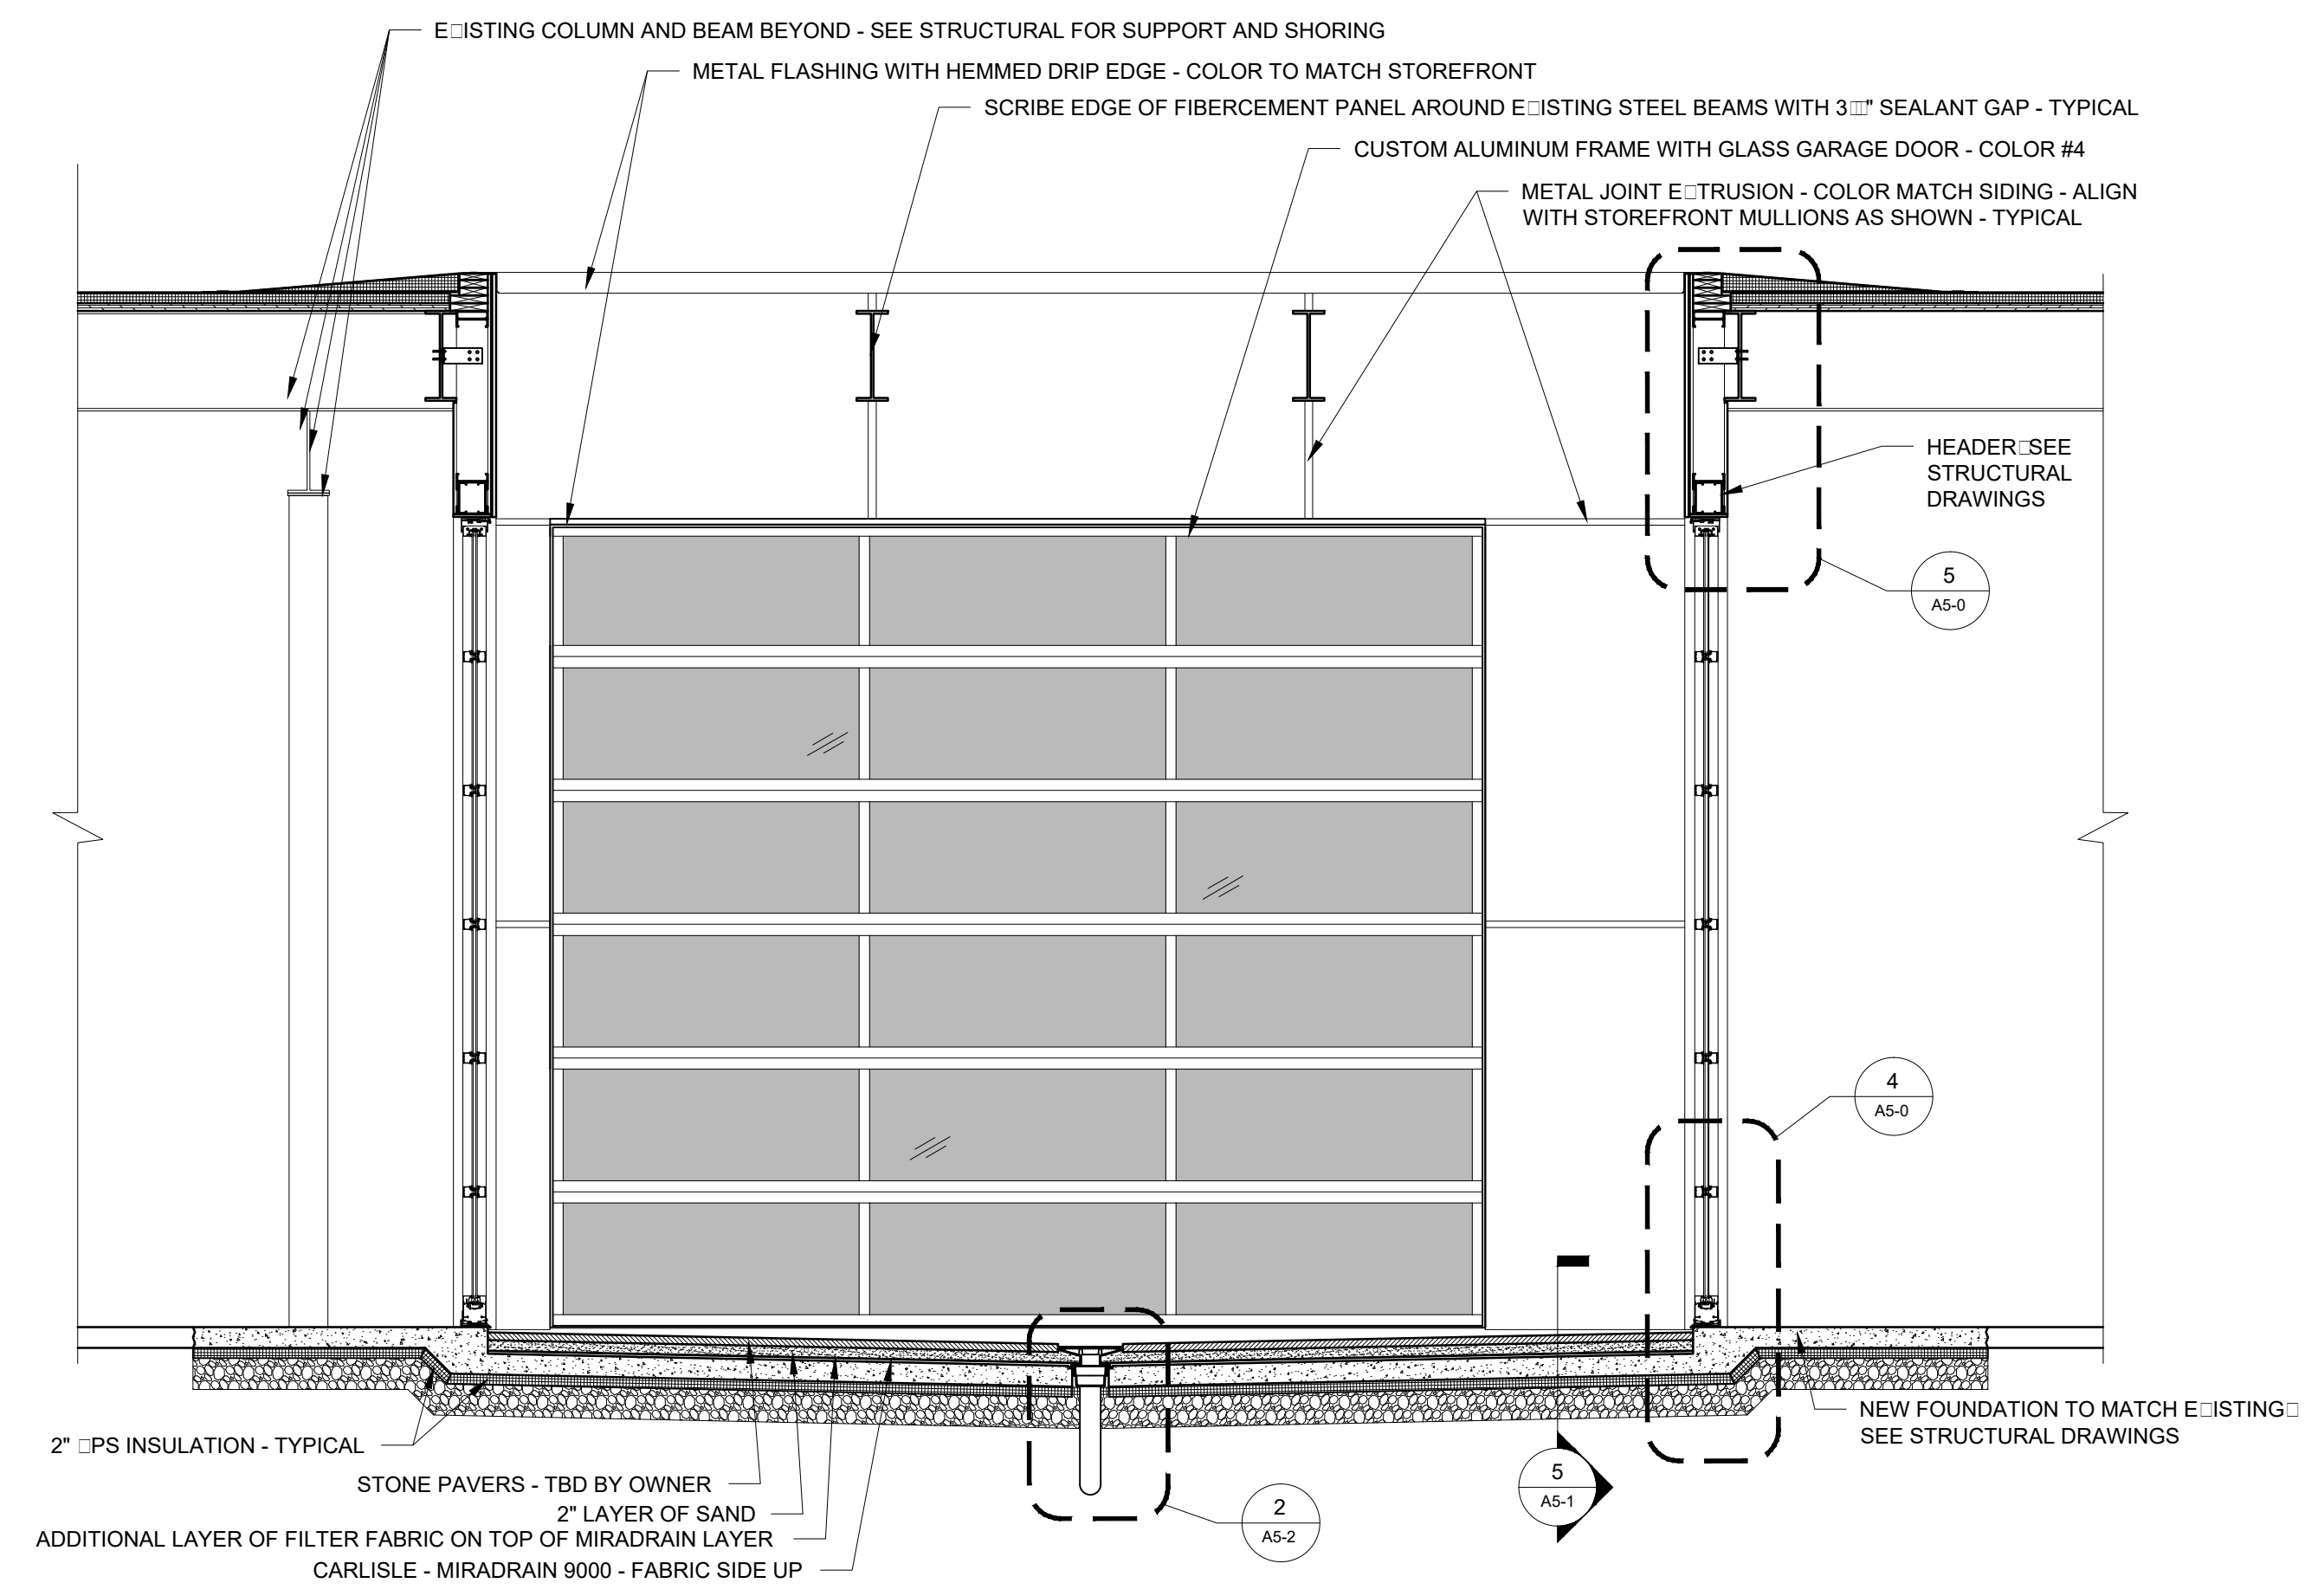

EXTERIOR COLOR FINISH SCHEDULE	
#1	TBD BY OWNER
#2	TBD BY OWNER
#3	TBD BY OWNER
#4	TBD BY OWNER

2 SECTION VIEW
 1/2" = 1'-0"

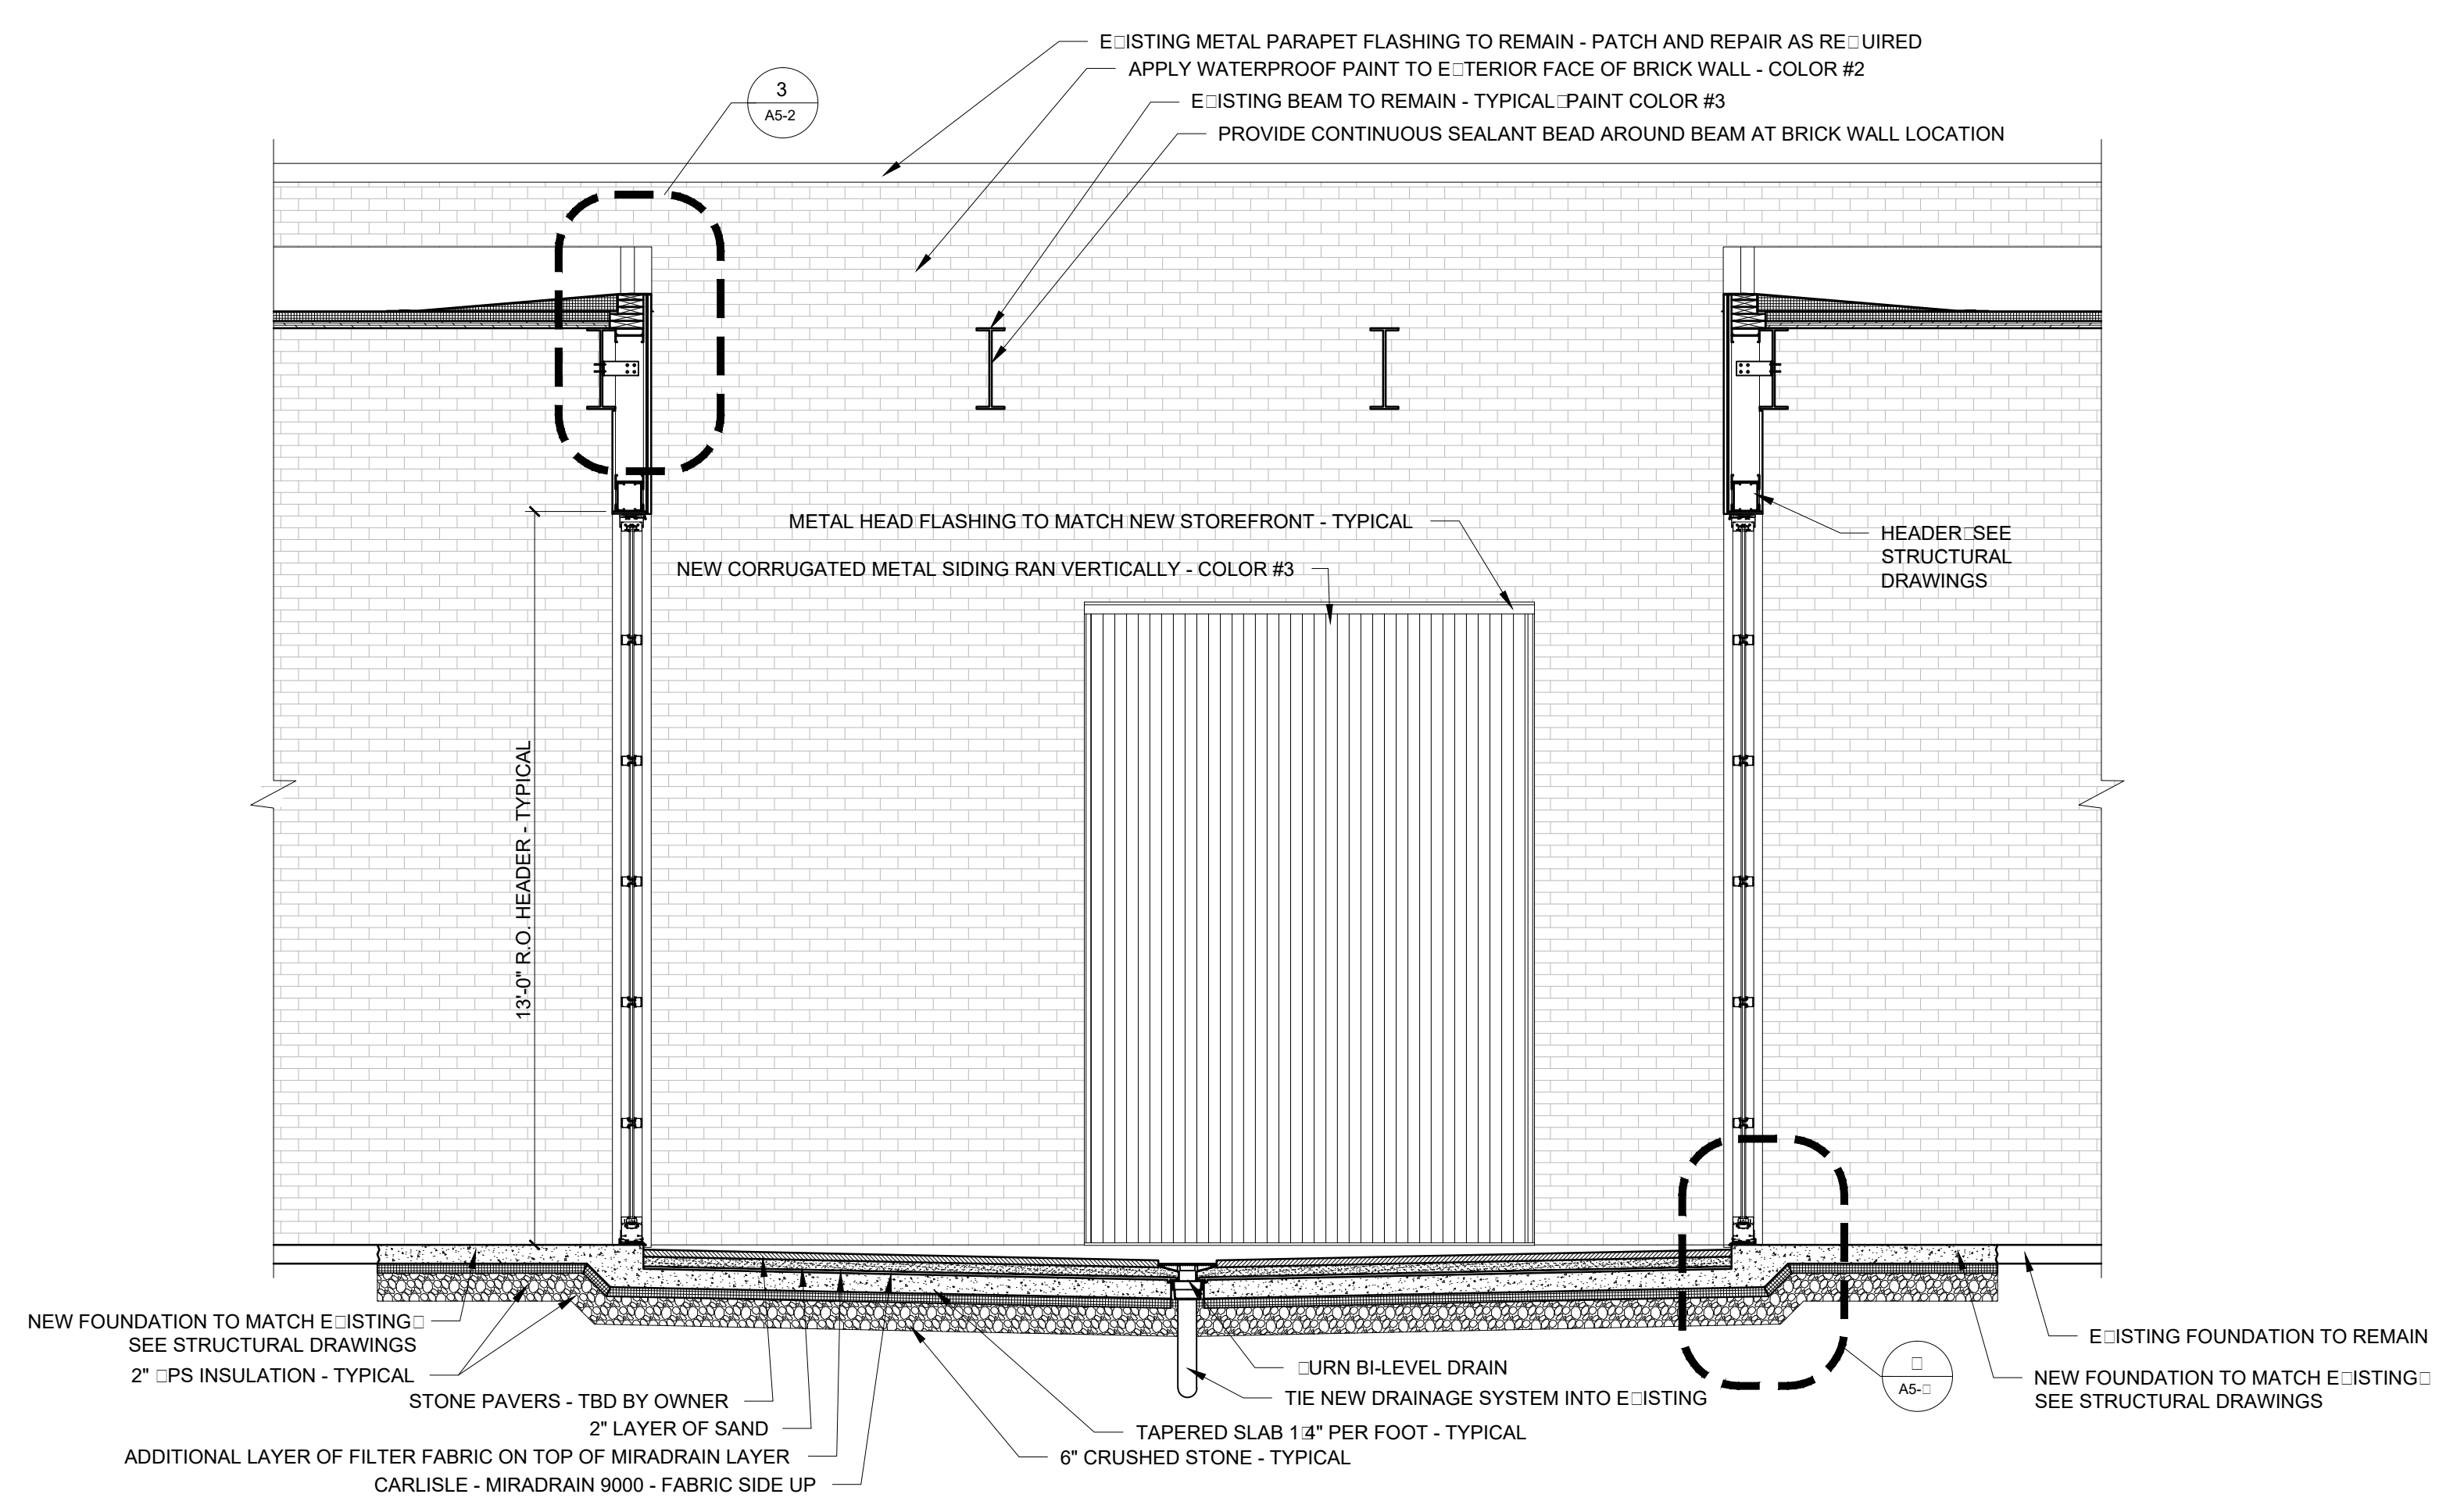

1 SECTION VIEW
 1/2" = 1'-0"