

© 2016 RYAN SENATORE ARCHITECTURE

CONG TU BOT - RESTAURANT FIT-UP  
59 WASHINGTON AVENUE  
PORTLAND, MAINE



RYAN SENATORE  
ARCHITECTURE  
565 CONGRESS STREET  
PORTLAND, MAINE 04101  
207-650-6414  
senatorearchitecture.com

CONSULTANTS:

REVISIONS:

DATE: 17, OCTOBER 2016

PROJECT No. 1643


DRAWN BY: JPF, RJS

CHECKED BY: RJS

SCALE: AS NOTED

SHEET TITLE:  
INTERIOR  
ELEVATIONS

A4-0

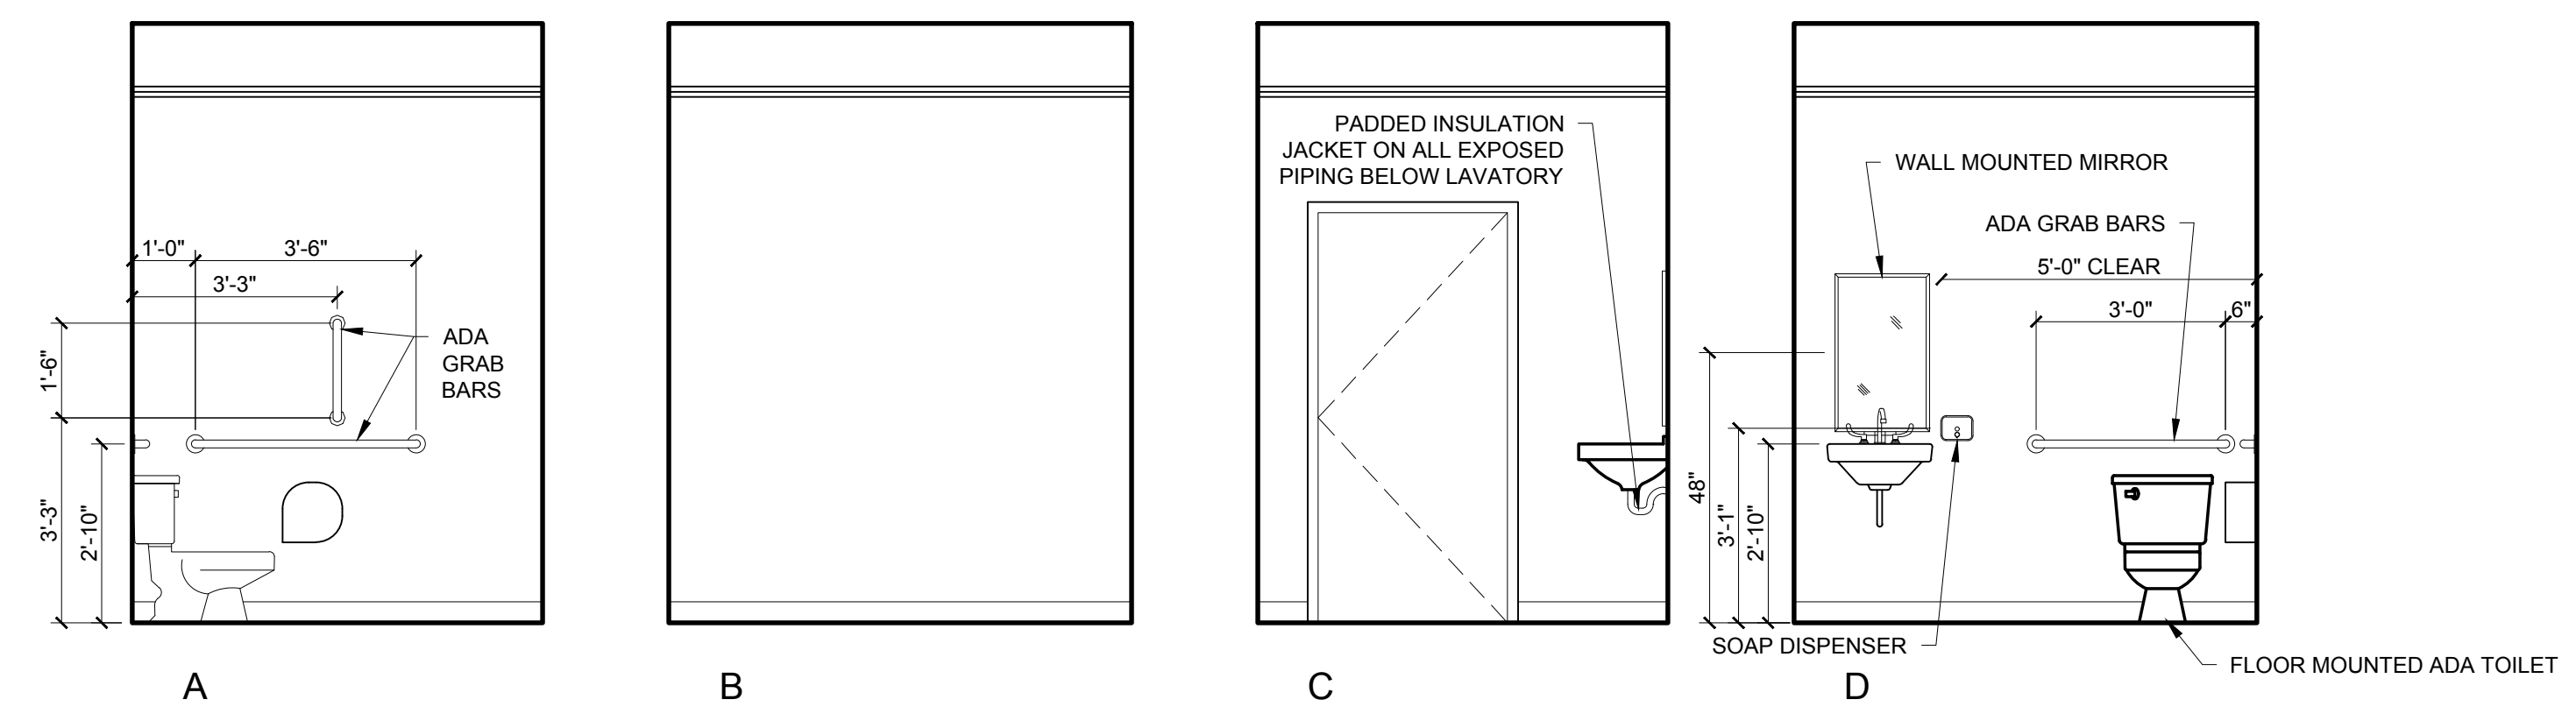

1 RESTROOM INTERIOR ELEVATIONS  
3/8" = 1'-0"