



© 2017 RYAN SENATORE ARCHITECTURE

MAINE AND LOIRE  
75 WASHINGTON AVENUE  
PORTLAND, MAINE



RYAN SENATORE  
ARCHITECTURE  
565 CONGRESS STREET  
PORTLAND, MAINE 04101  
207-655-6414  
senatorearchitecture.com

CONSULTANTS:

REVISIONS:

DATE: SEPTEMBER 29, 2017

PROJECT No. 1762


DRAWN BY: RJS

CHECKED BY: RJS

SCALE: AS NOTED

SHEET TITLE:  
DEMOLITION  
PLAN

AD1-0

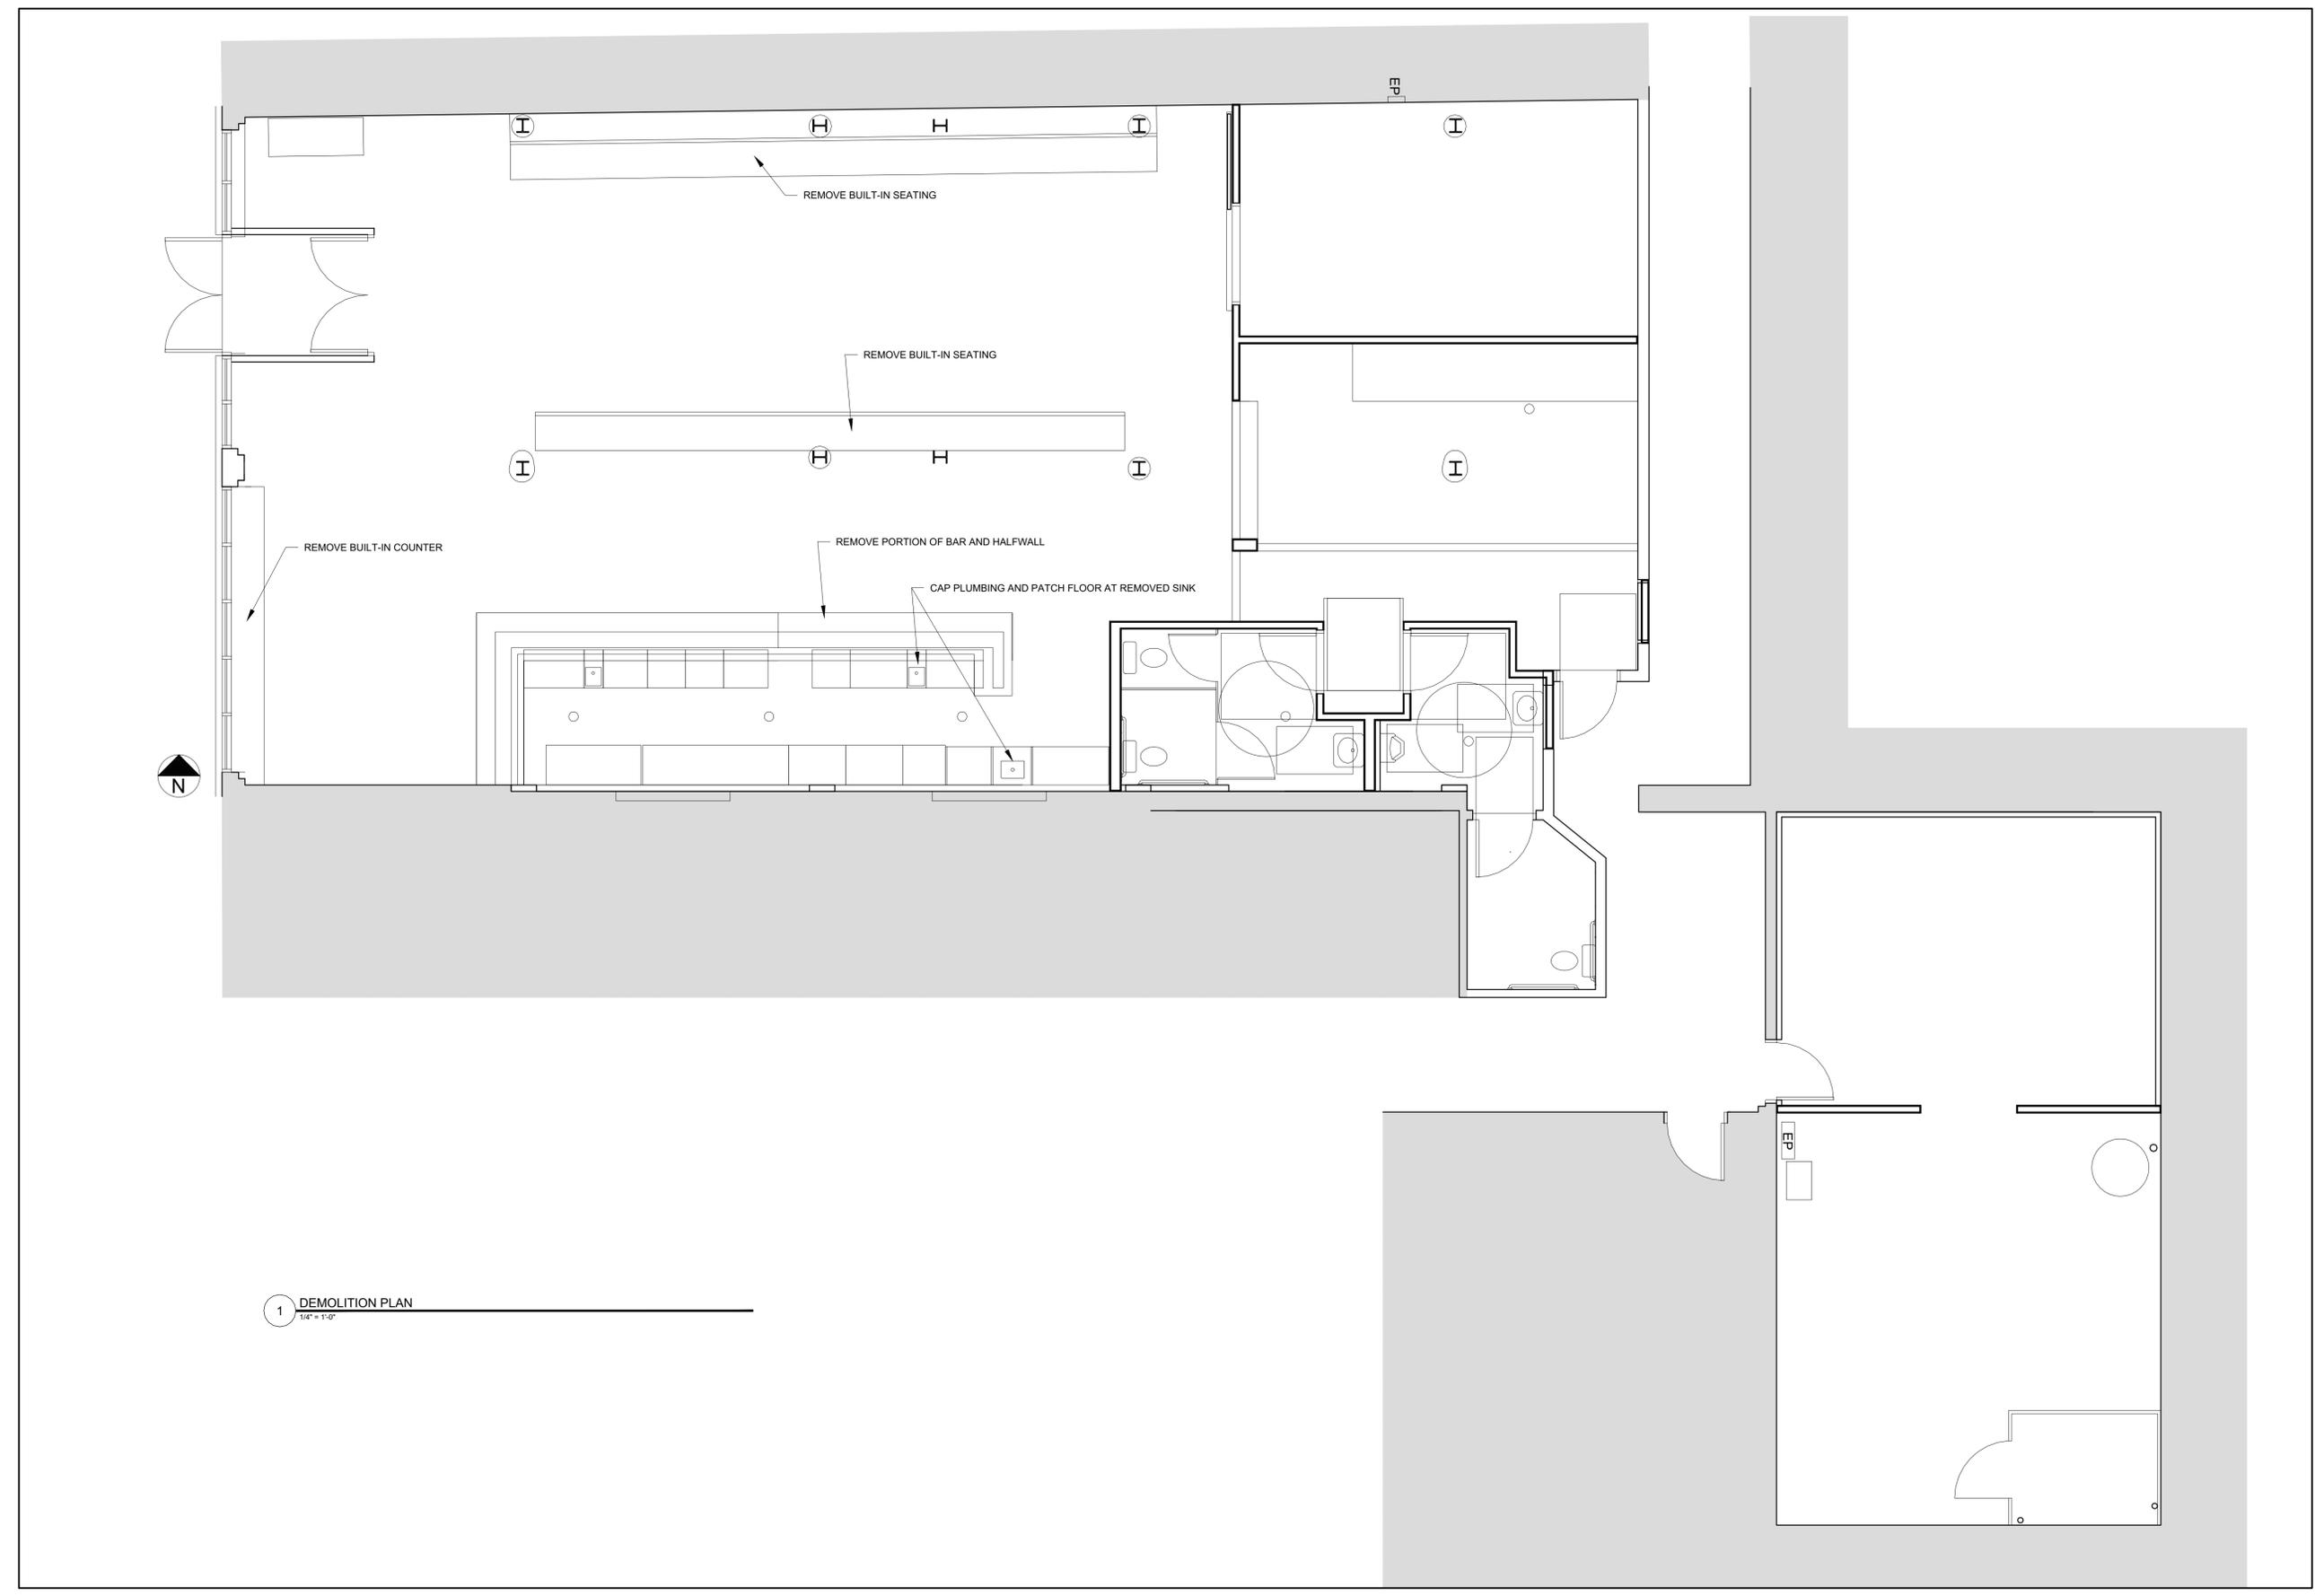

1 DEMOLITION PLAN  
1/4" = 1'-0"