




Reviewed for Code Compliance
Inspections Division
Approved with Conditions

Date: 05/22/13
Planner: Benjamin Wallace Jr.

+108'-0"
Attic

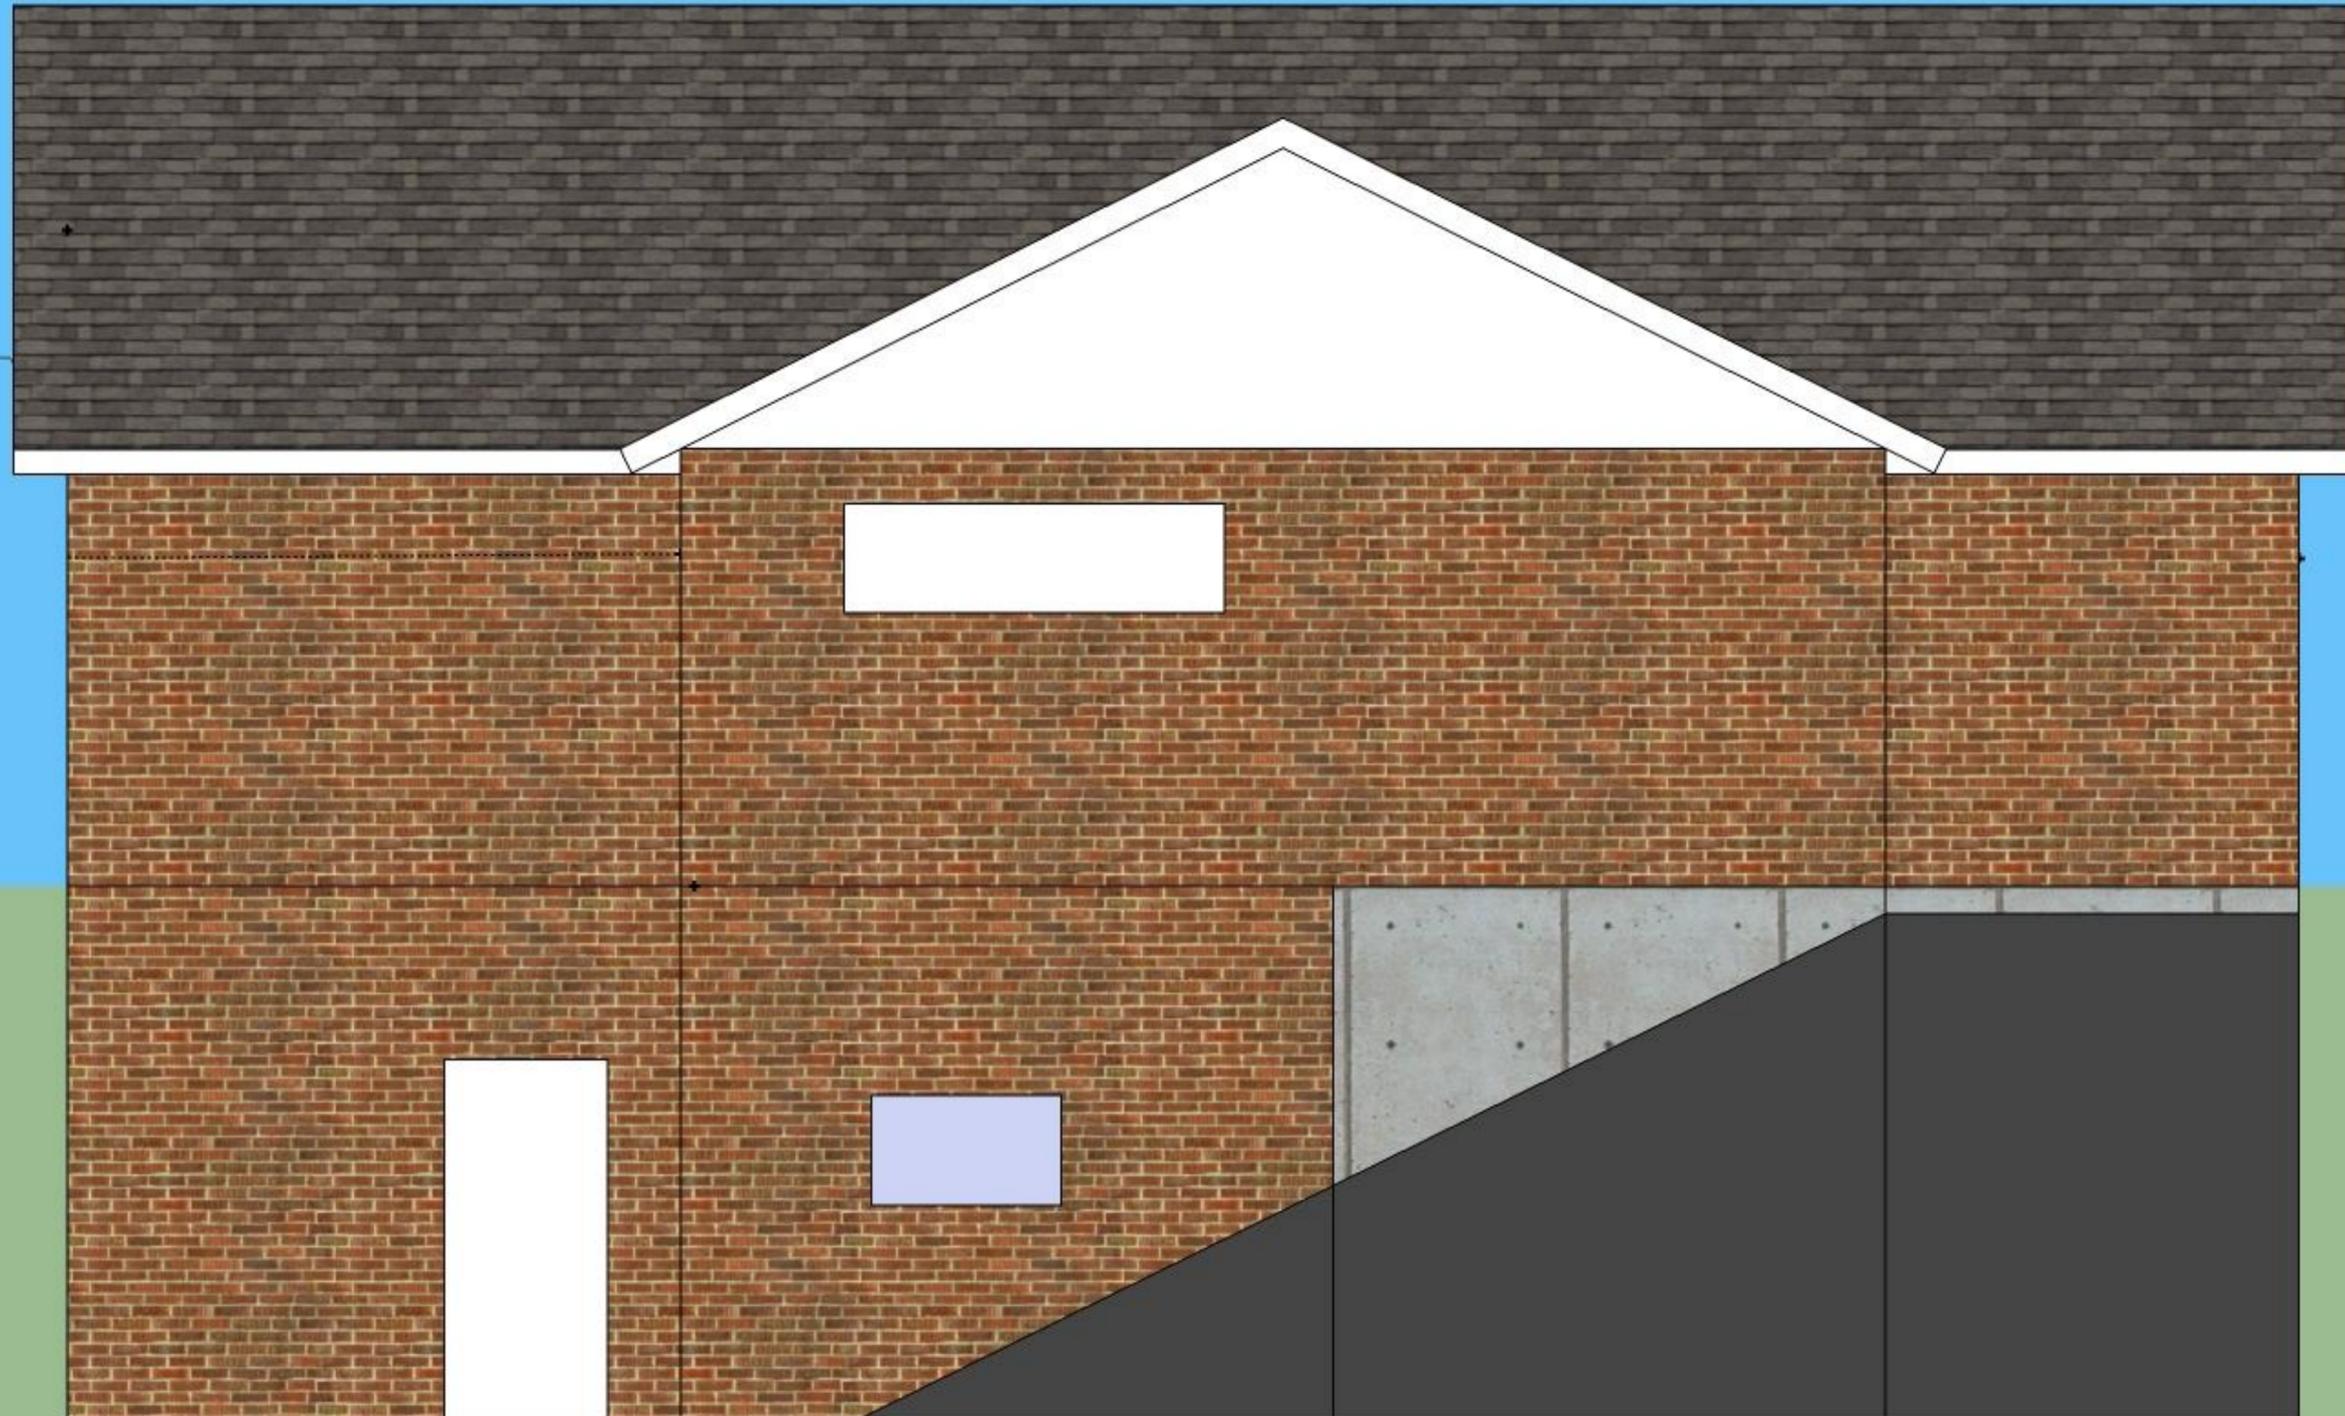

**142 Sheridan Street
East Elevation
Proposed**