

Prepared For:

Consulting Engineer:

Architect:
ARCHETYPE
 architects
 48 Union Wharf Portland, Maine 04101
 (207) 772-6022 Fax (207) 772-4056


Project:
SHERIDAN STREET
RESIDENCE
 SHERIDAN STREET
 PORTLAND, MAINE

Revisions:
 Issued for Building Permit: 1/28/2011


Date: 28 January 2011
 Scale: AS NOTED

BUILDING SECTIONS


A3.02

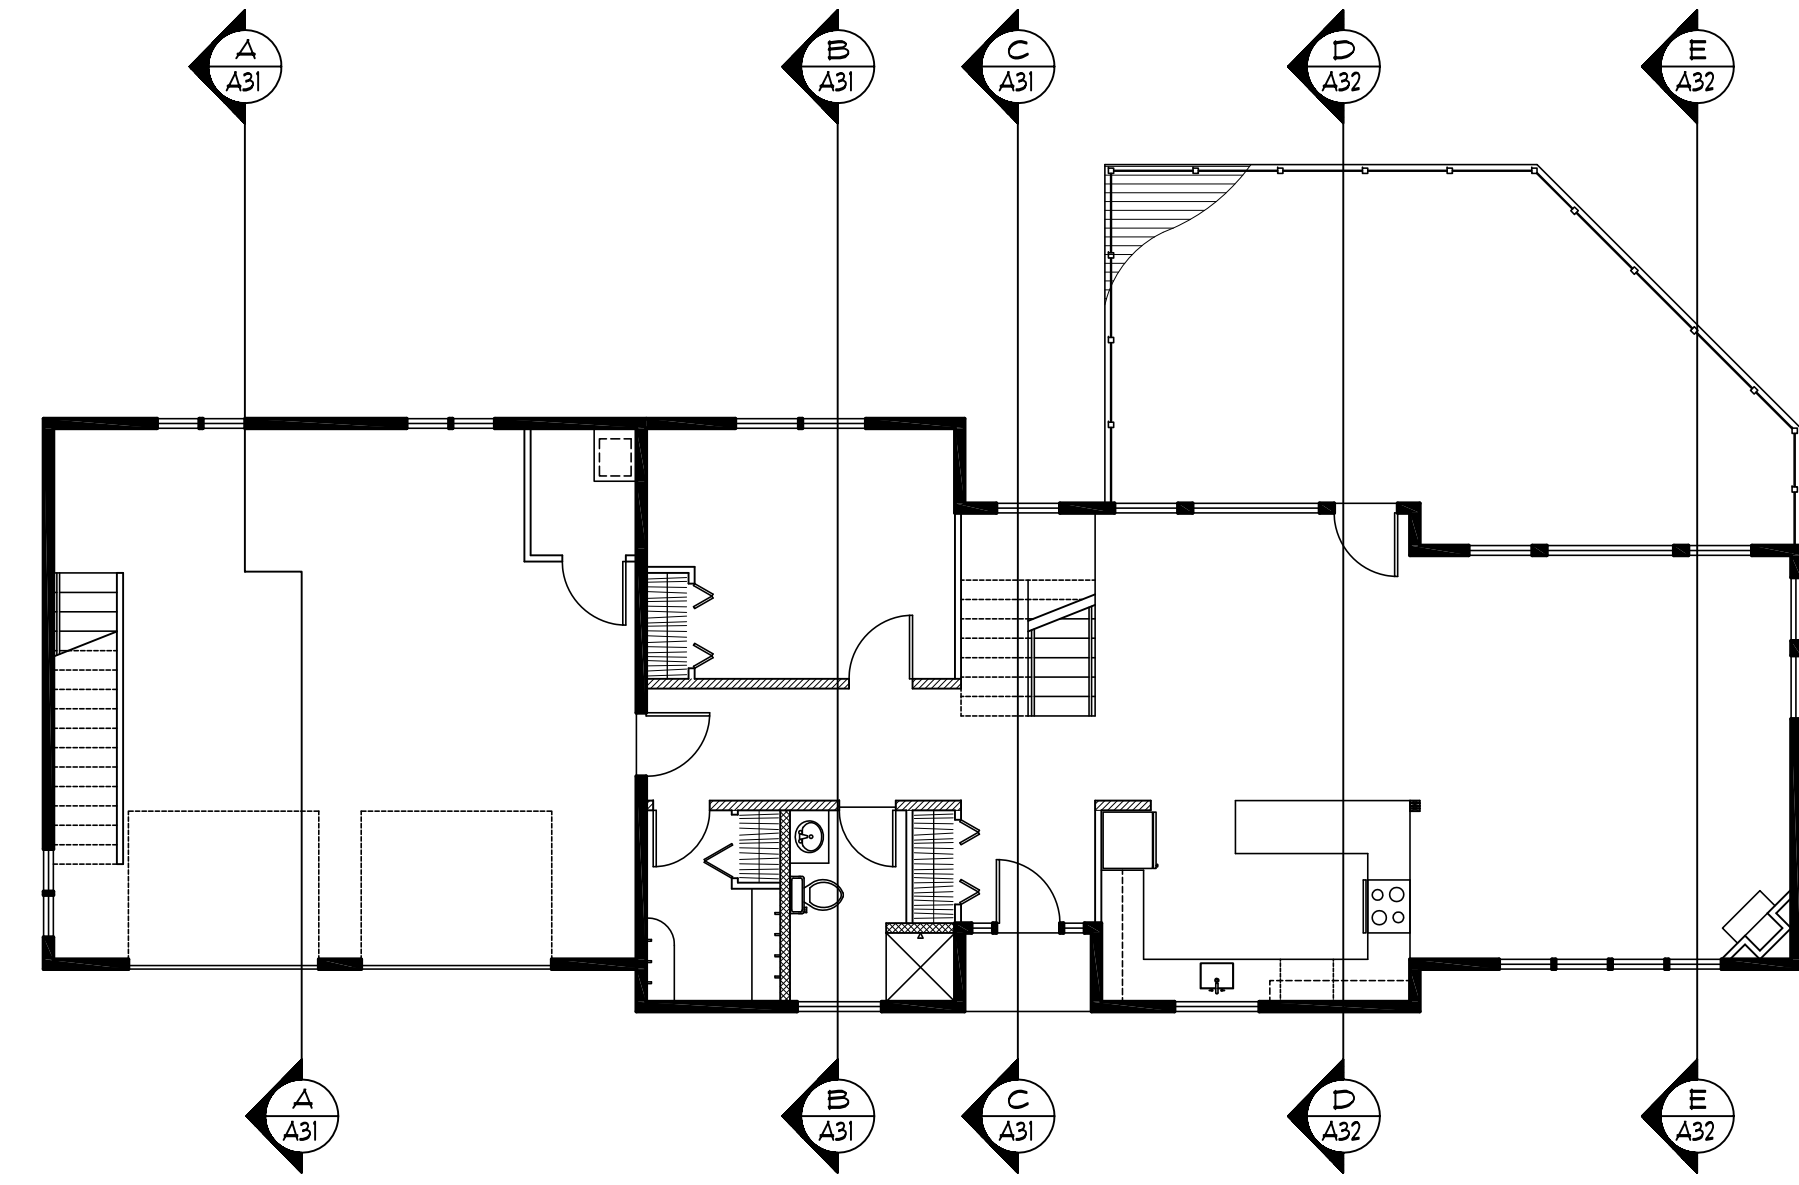

KEY PLAN
 NOT TO SCALE

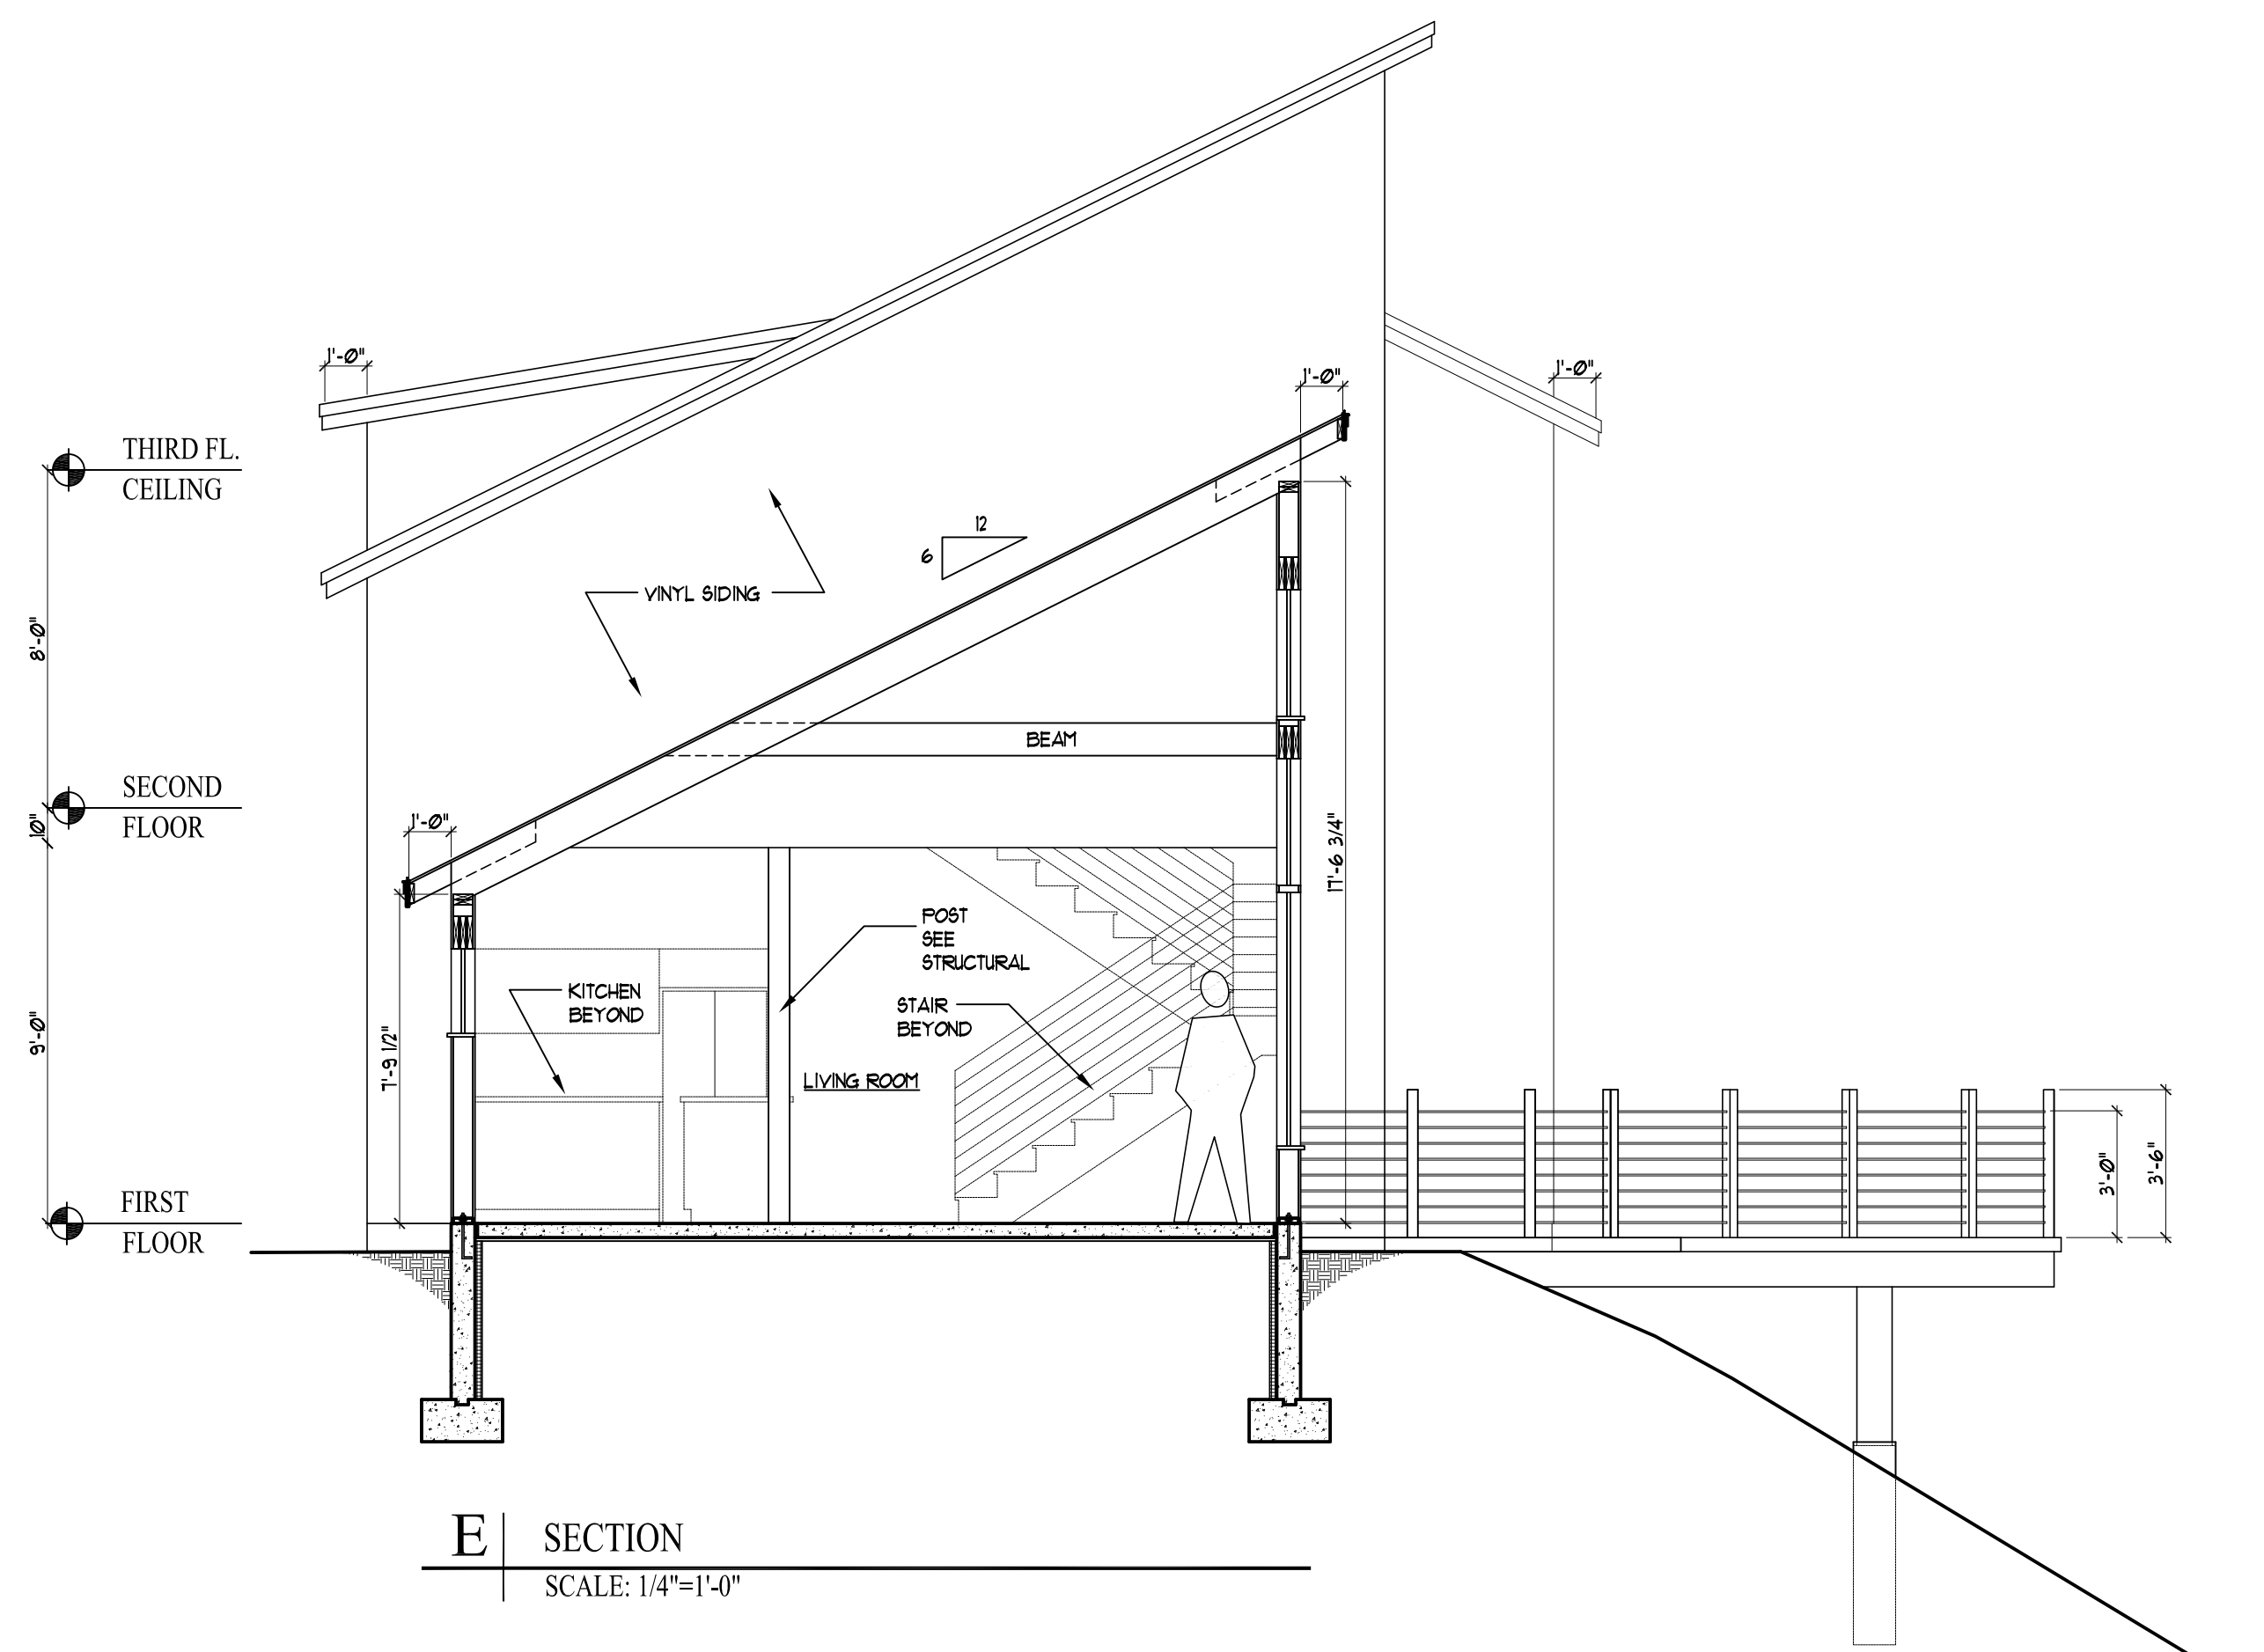

E SECTION
 SCALE: 1/4"=1'-0"

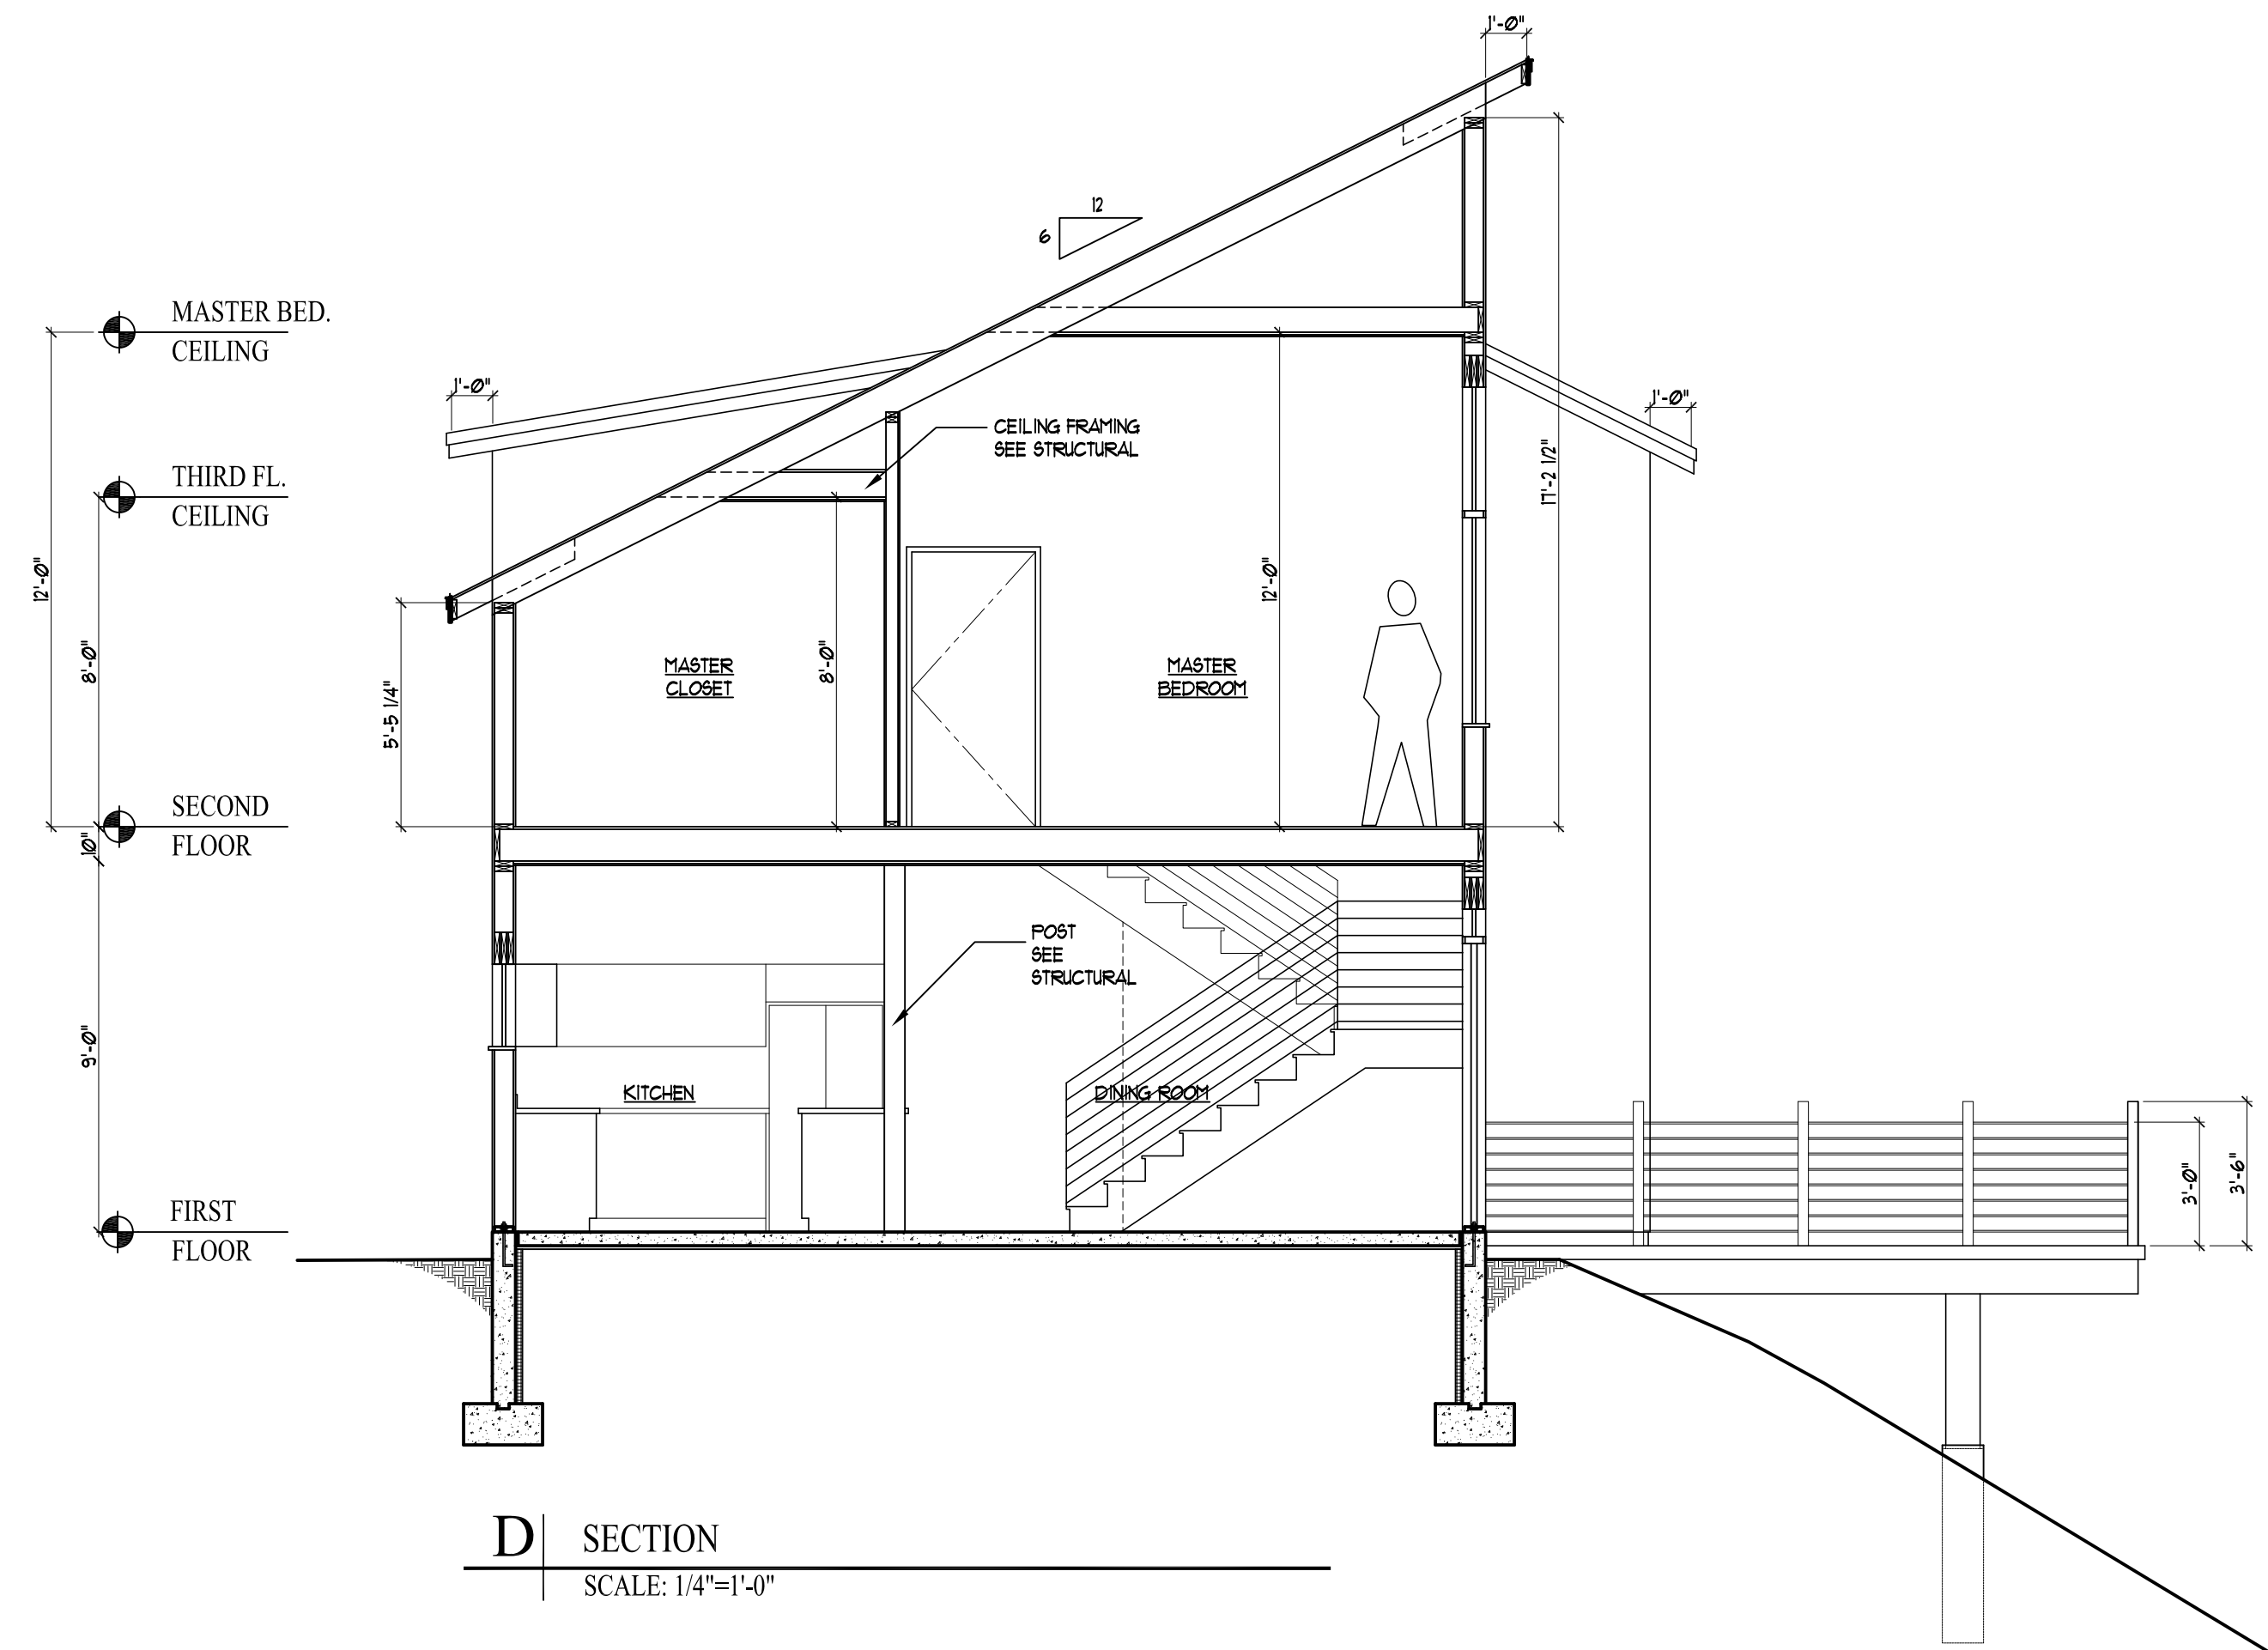

D SECTION
 SCALE: 1/4"=1'-0"