
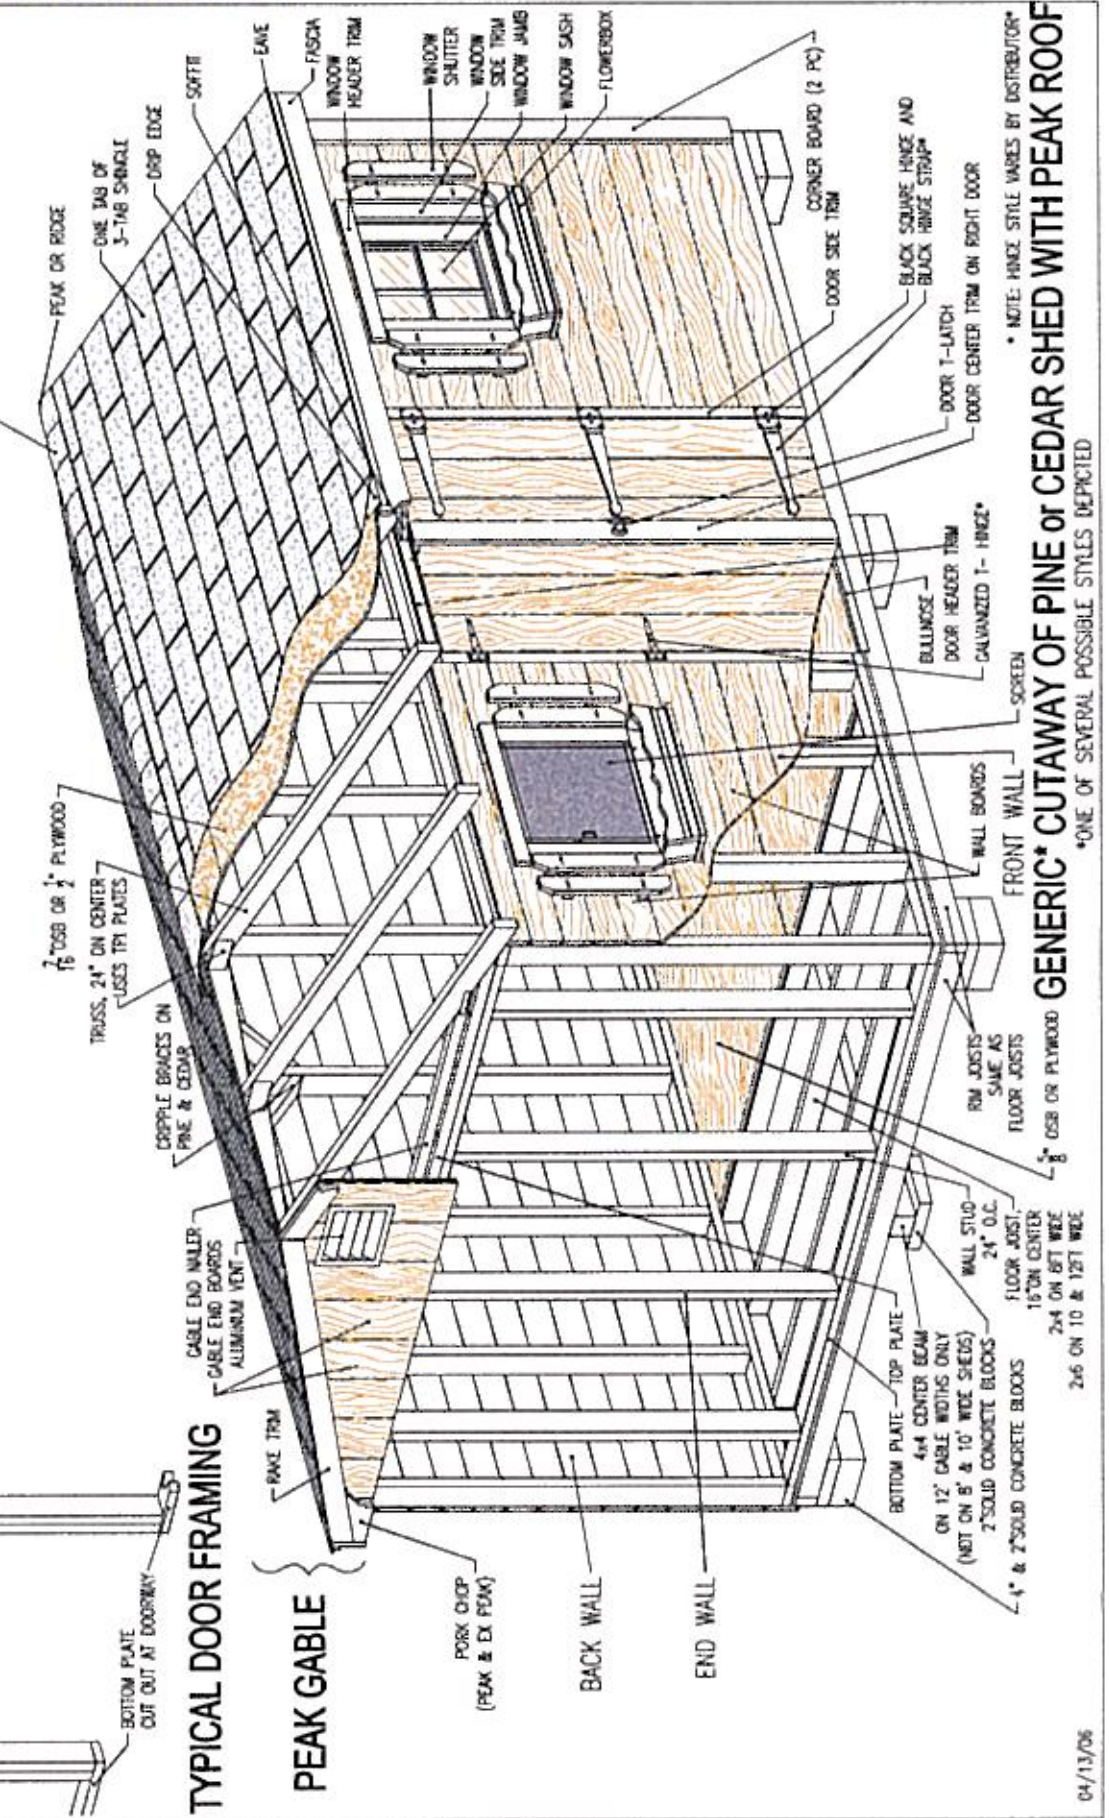
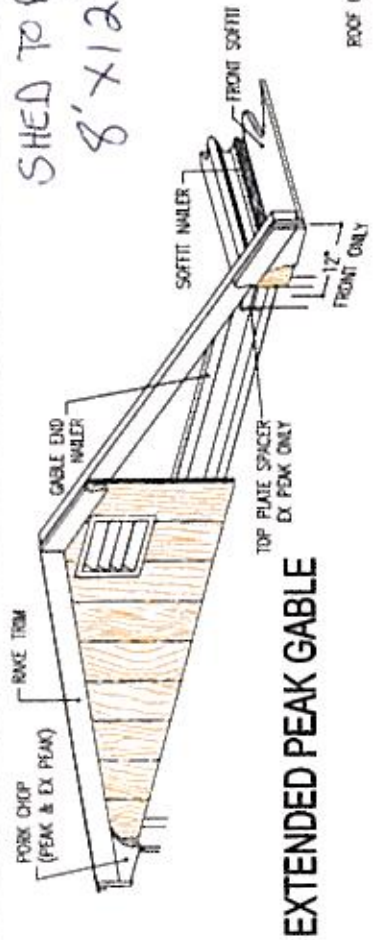


SHED TO BE PURCHASED IS
8' x 12' x 10'-3" TO PEAK
of ROOF

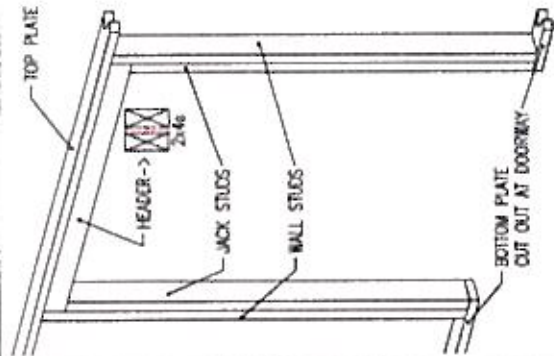

GENERIC CUTAWAY OF PINE OR CEDAR SHED WITH PEAK ROOF

NOTE: HINGE STYLE VARIES BY DISTRIBUTOR

*ONE OF SEVERAL POSSIBLE STYLES DEPICTED