



A 5.1 Gable

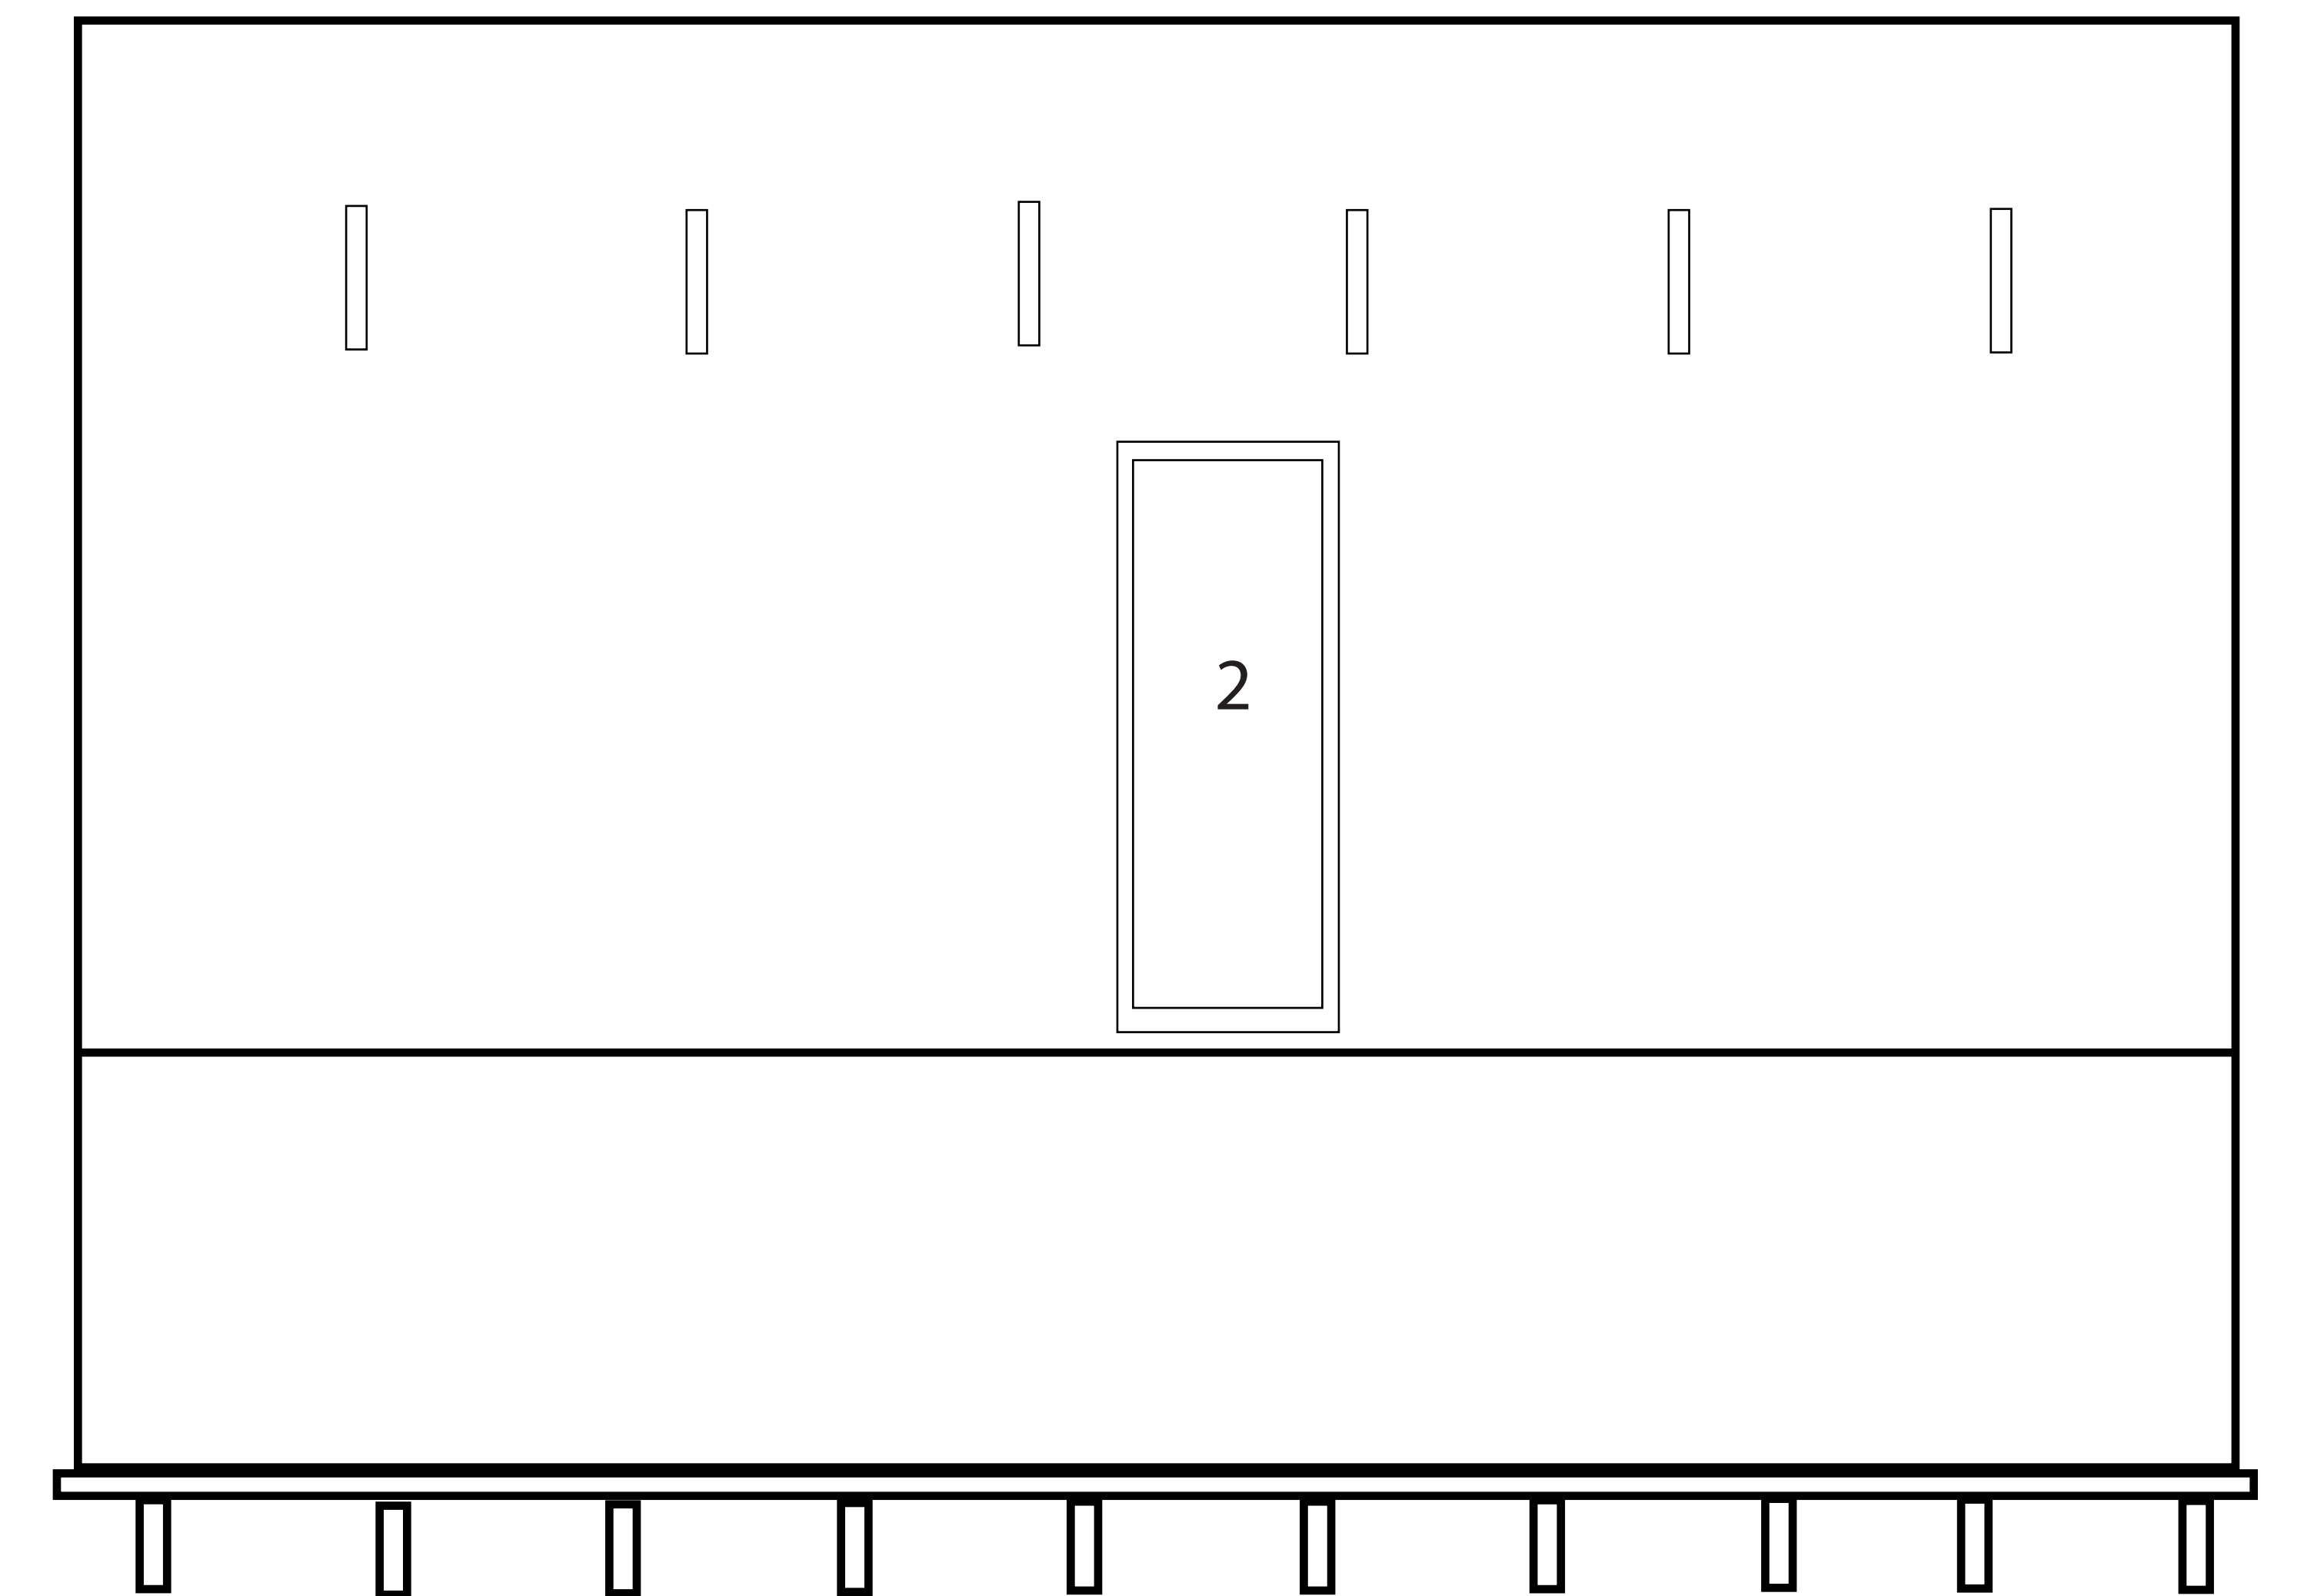

A 5.2 Back

Notes:

- 1. Paradigm Casement Egress Windows
- 2. Velux Fix skylights
- 3. 30" door for bedroom
- 4. 30" door for closets

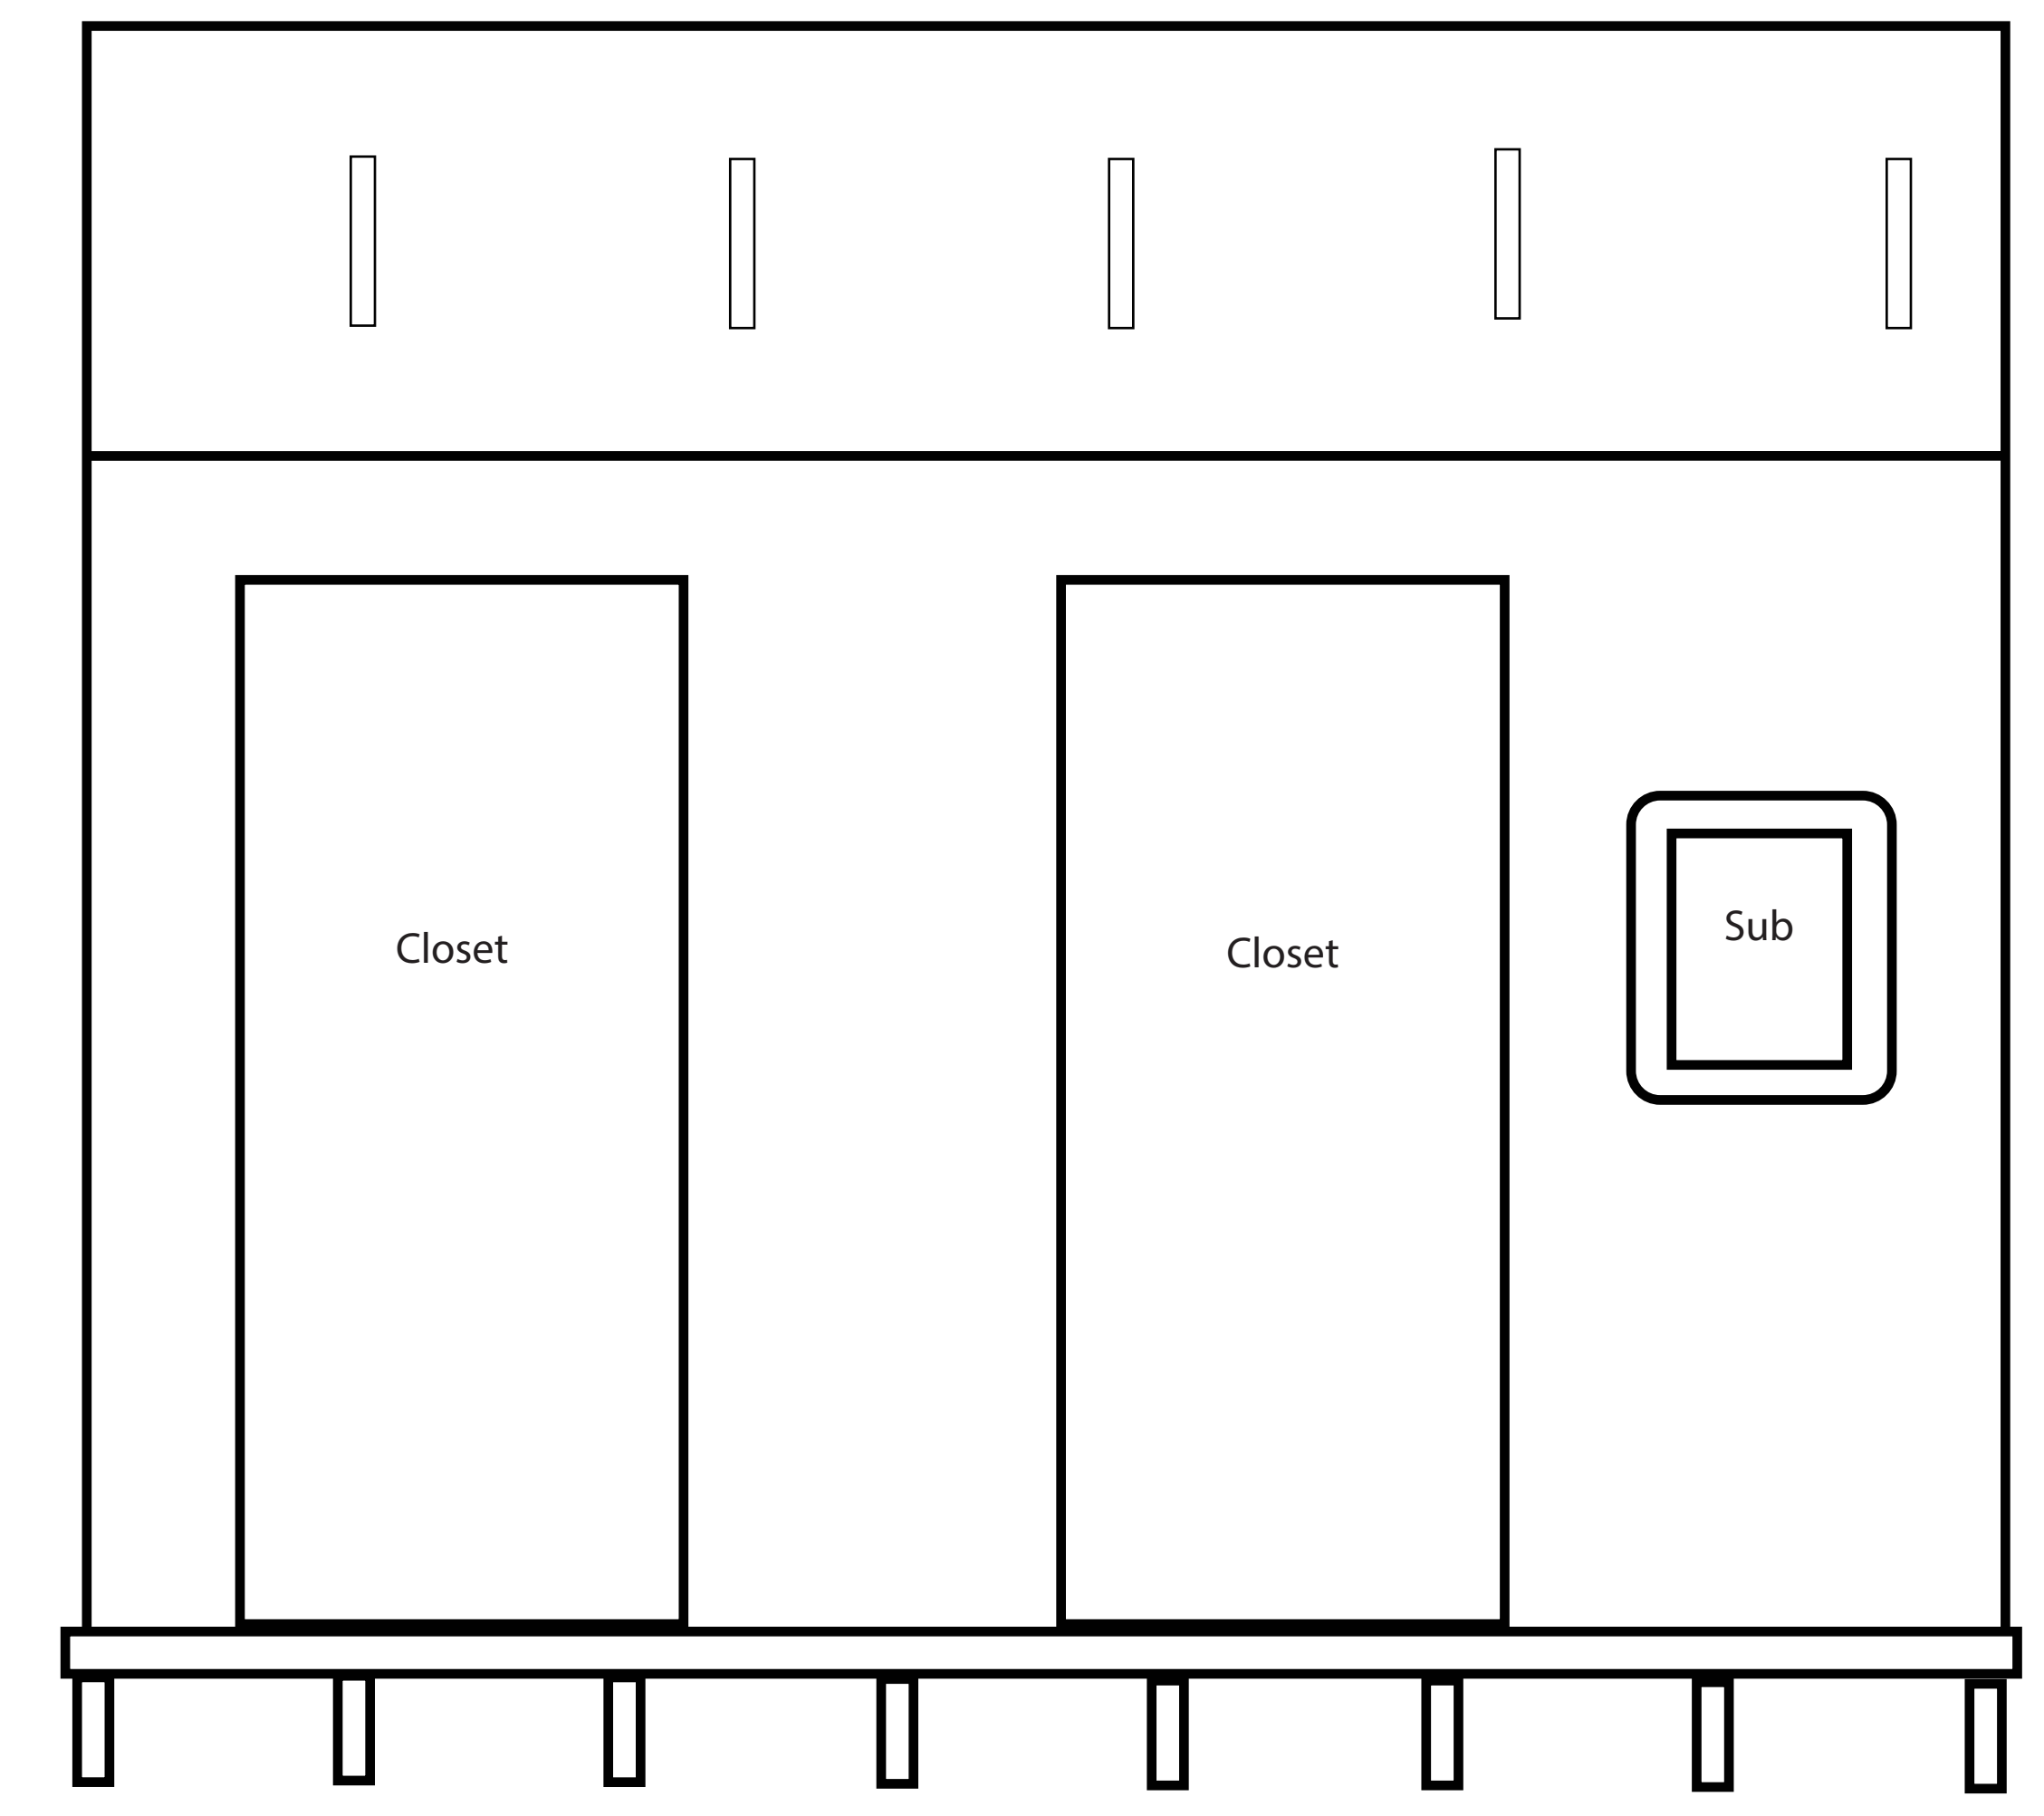

A 5.3 Front

88 Sheridan Street, Portland
 Attic Renovation
 A5. Bedroom Elevations

