



A 4.1 Gable

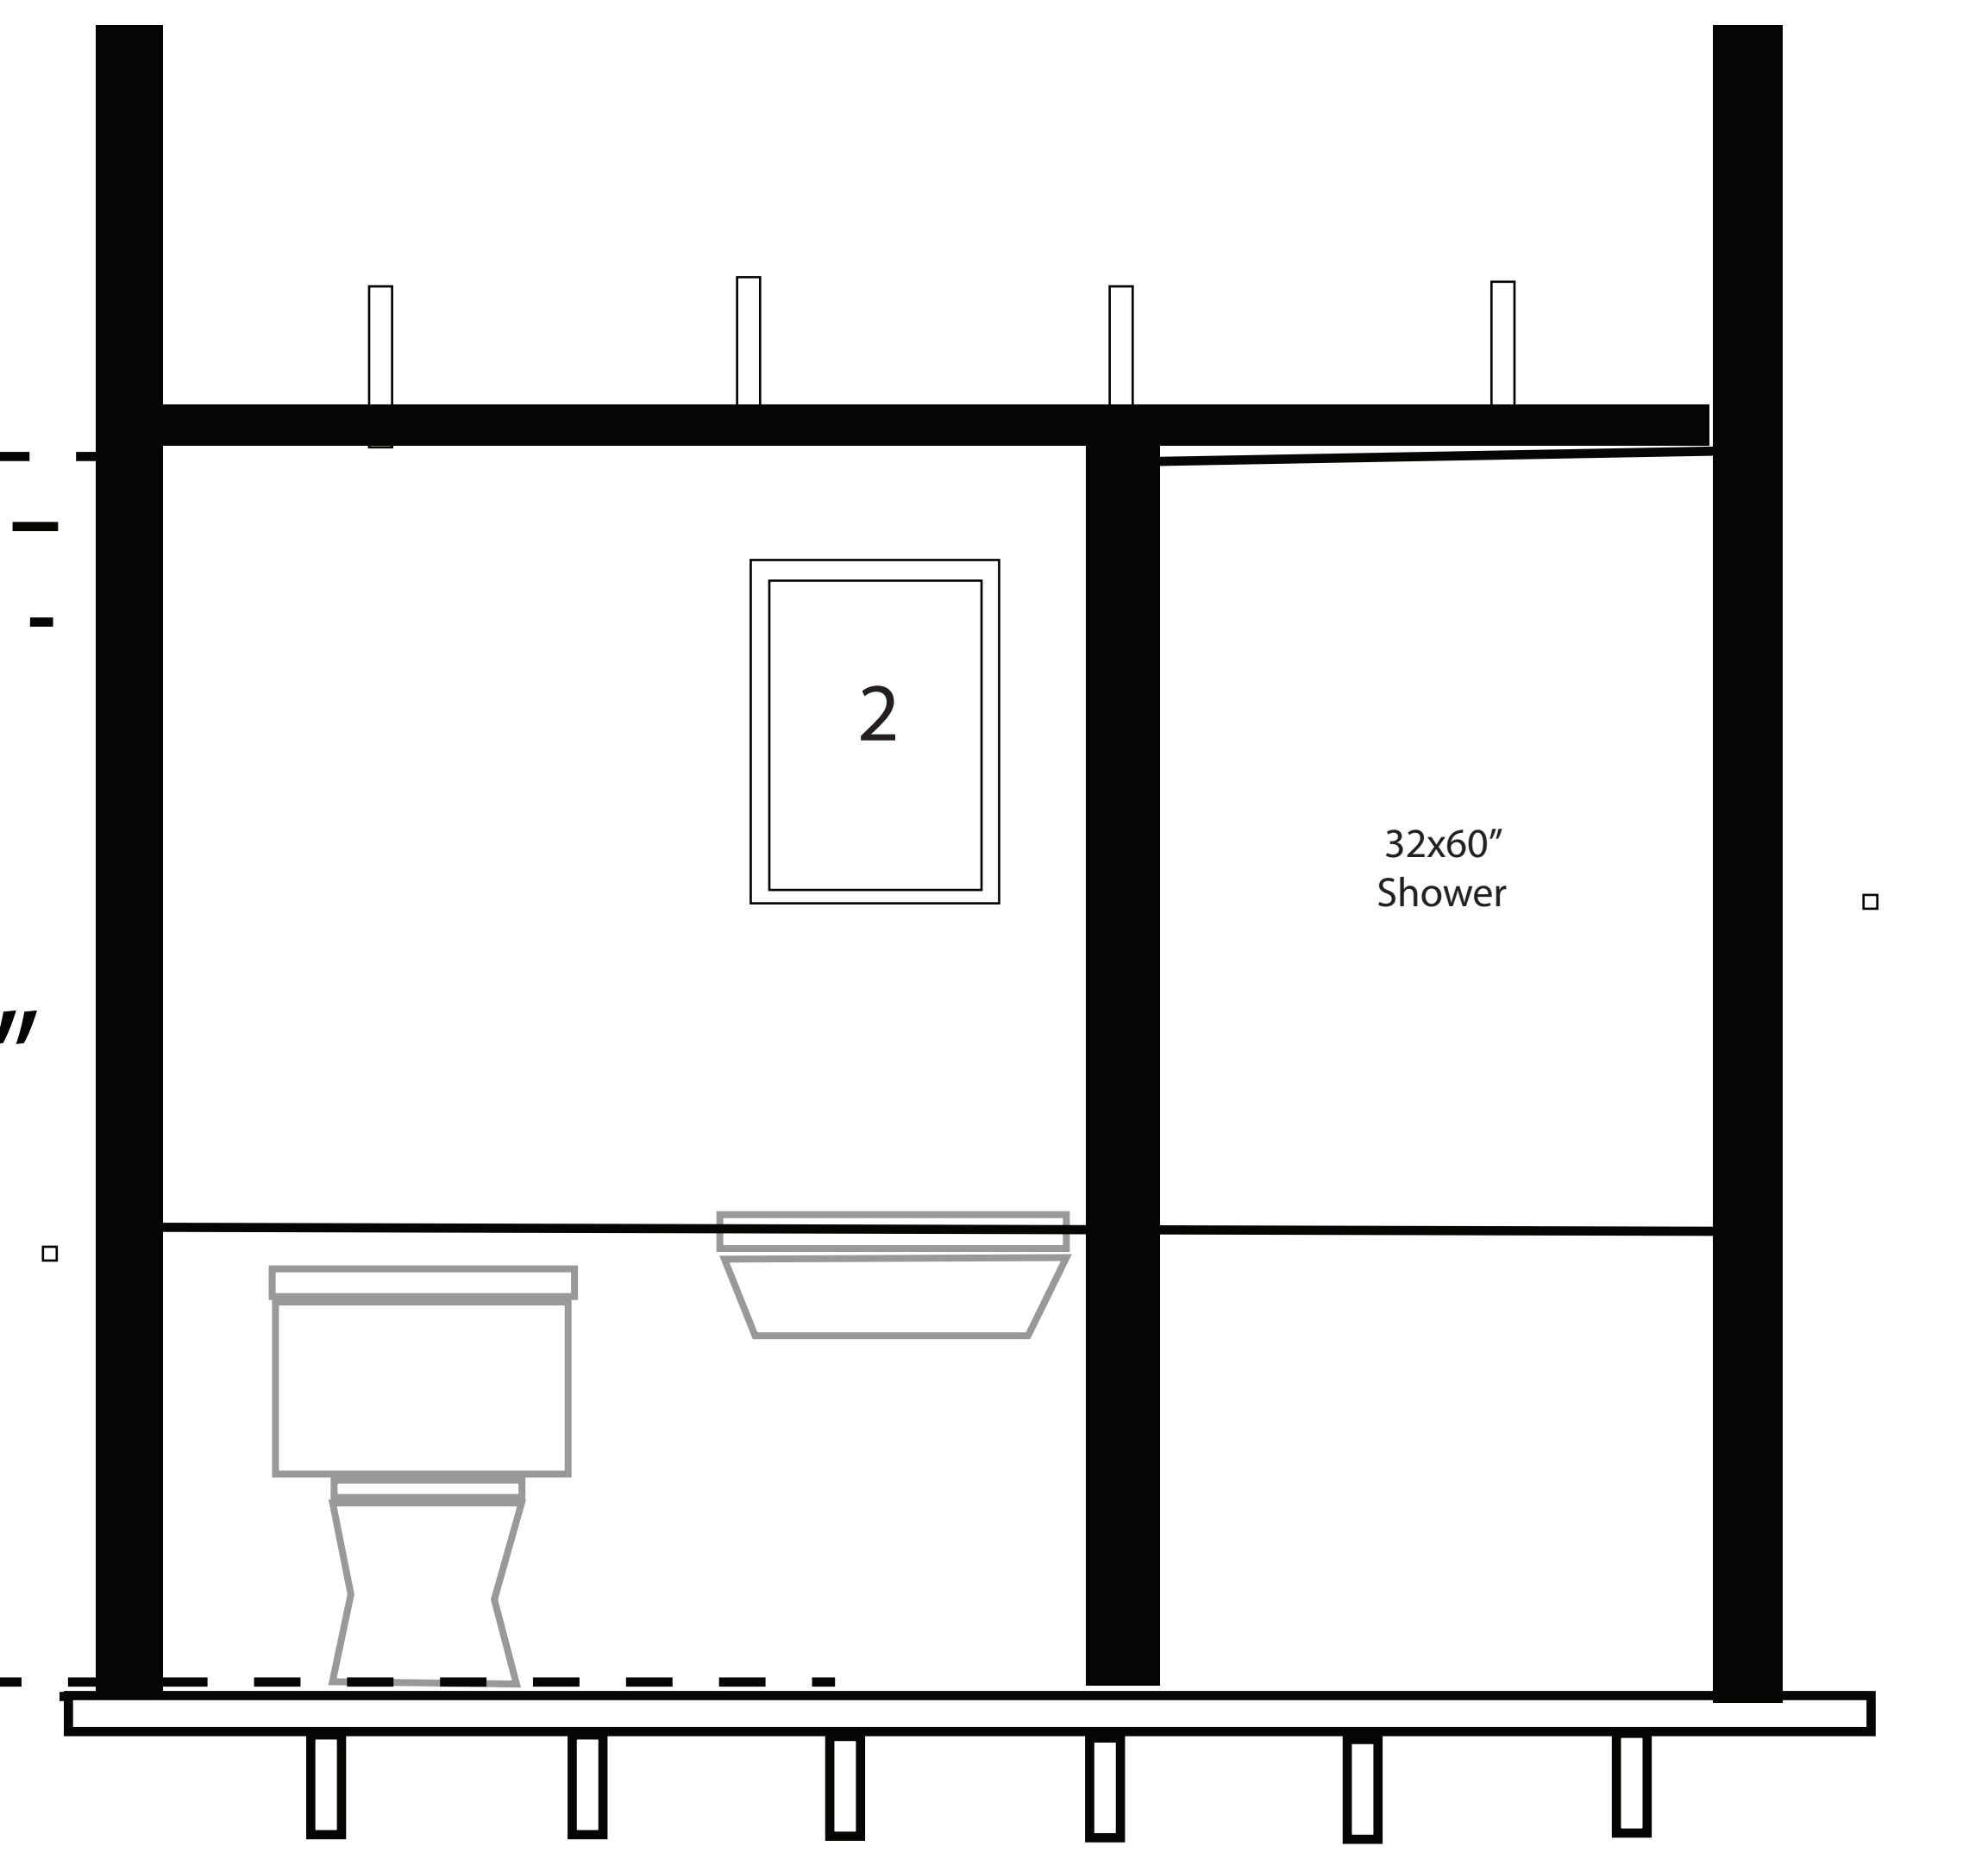

A 4.2 Back

Notes:

- 1. Paradigm Casement Egress Windows
- 2. Velux Fix skylights
- 3. 28" pocket door for bathroom

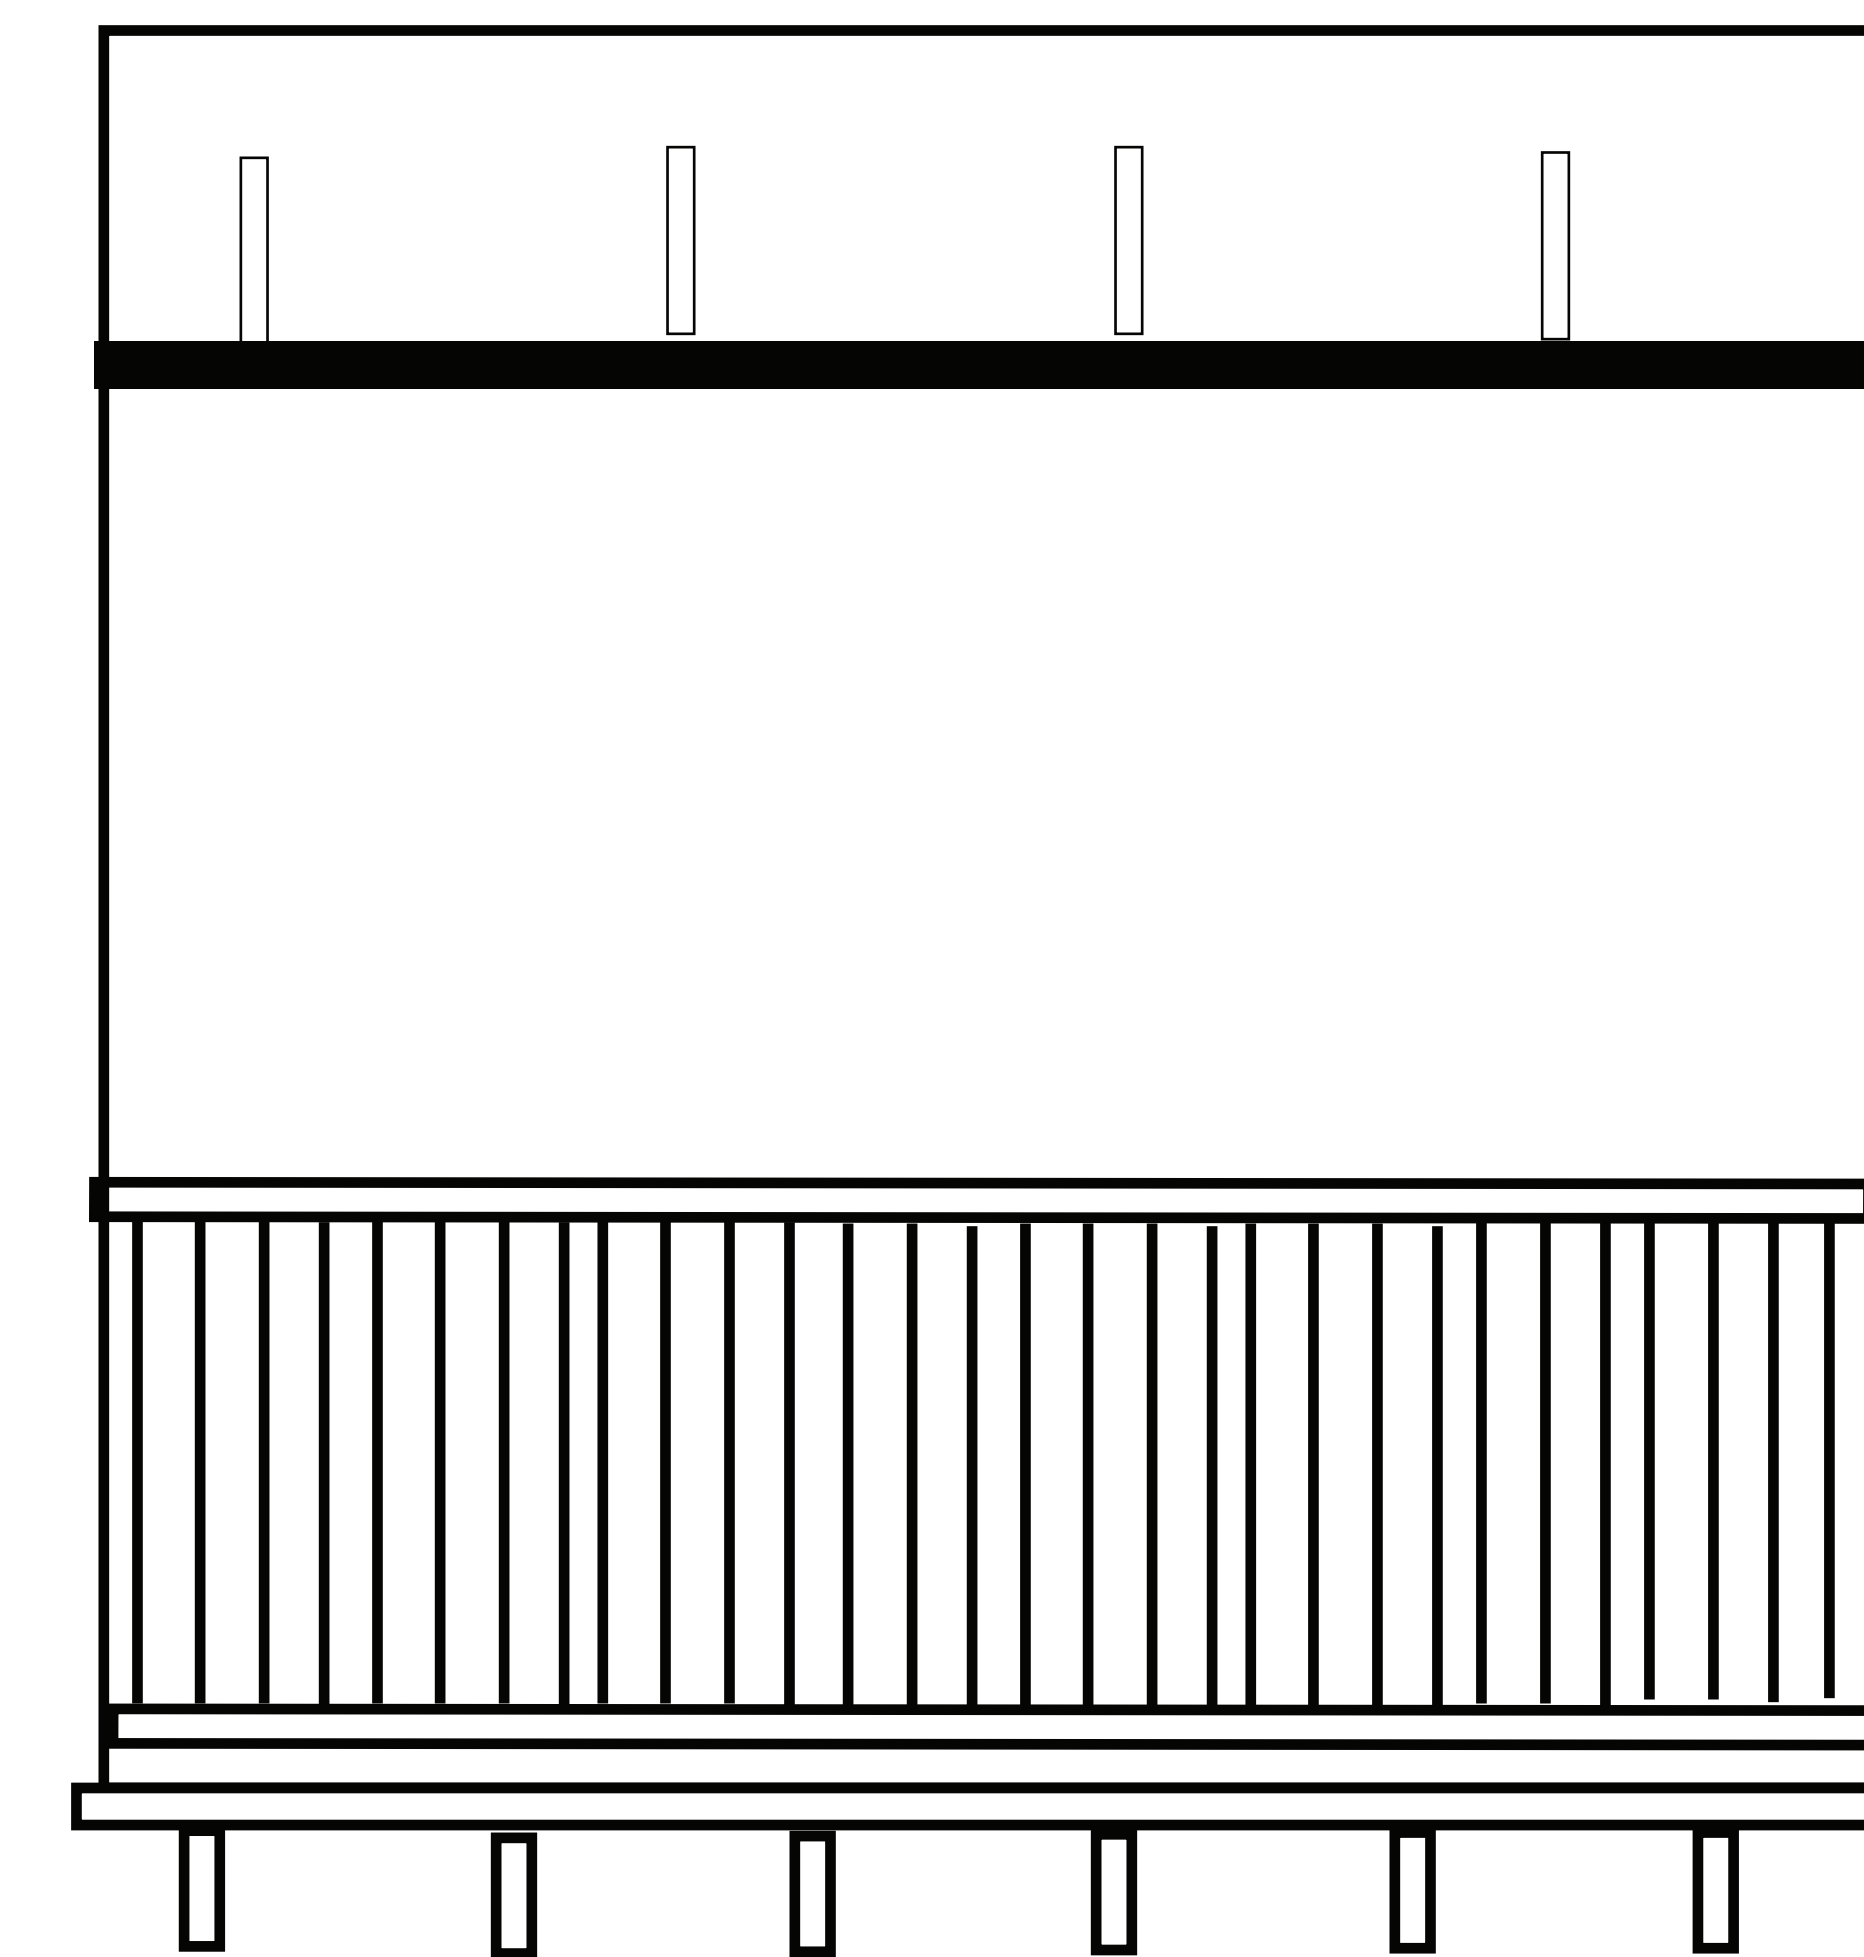

A 4.3 Front

88 Sheridan Street, Portland
 Attic Renovation
 A4. Bath/ Stairs Elevations

Scale

