



C SECTION  
 SCALE: 1/4"=1'-0"

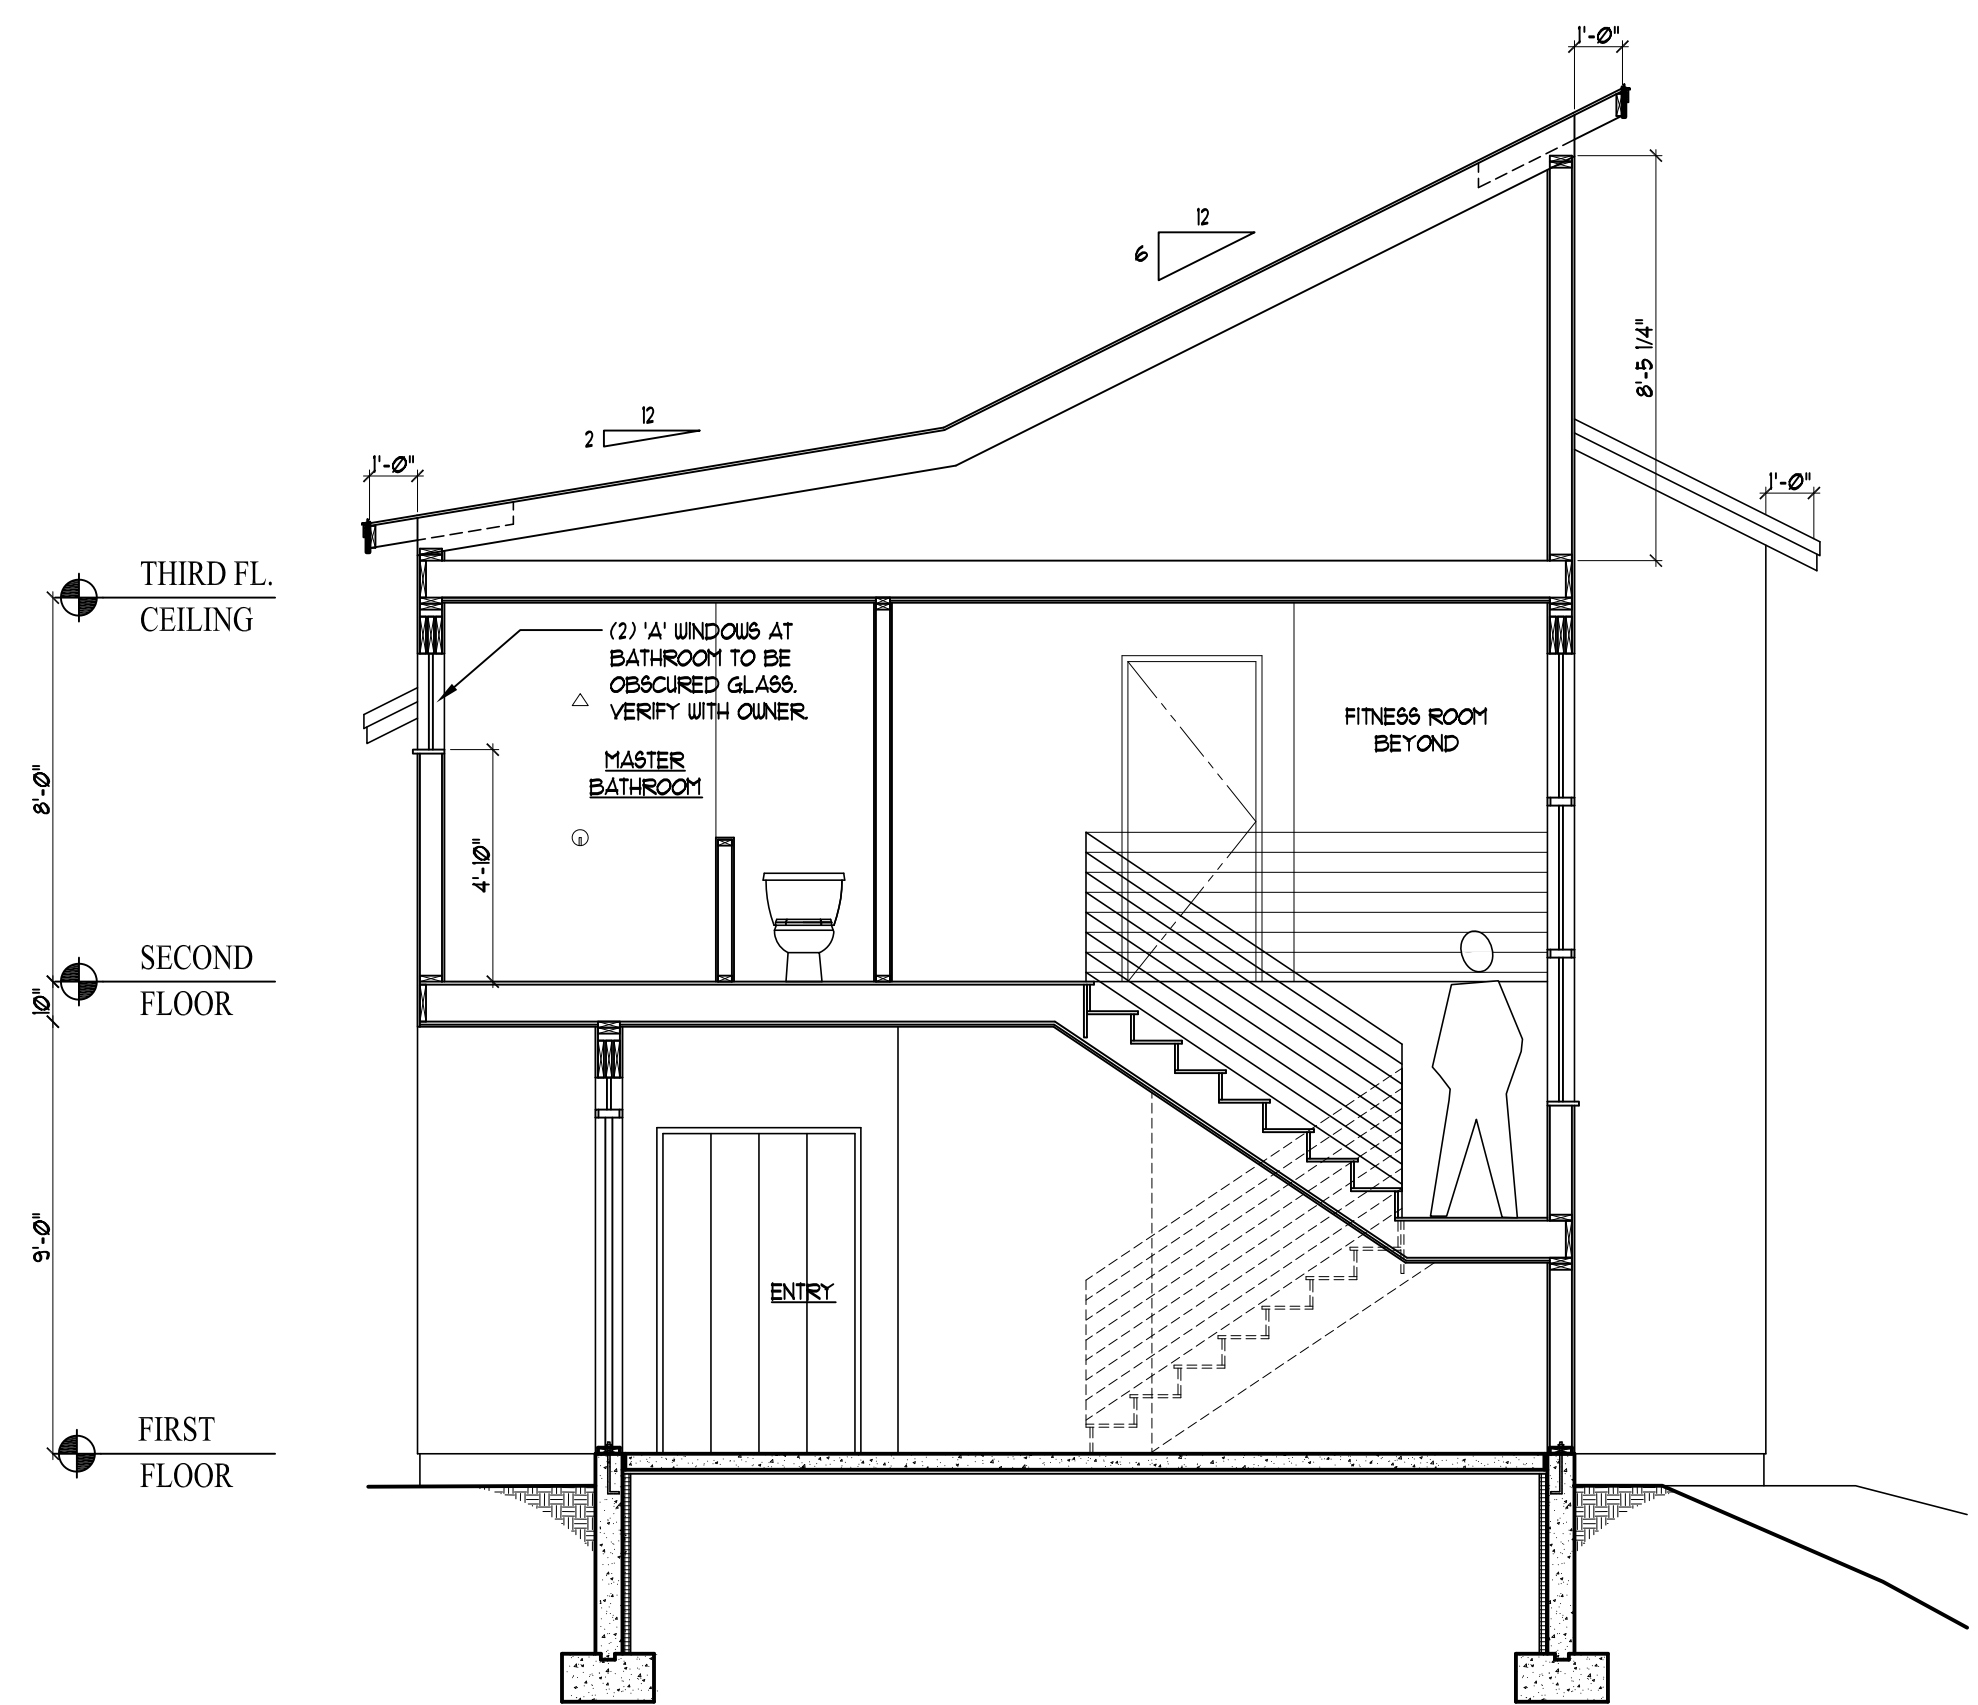


B SECTION  
 SCALE: 1/4"=1'-0"

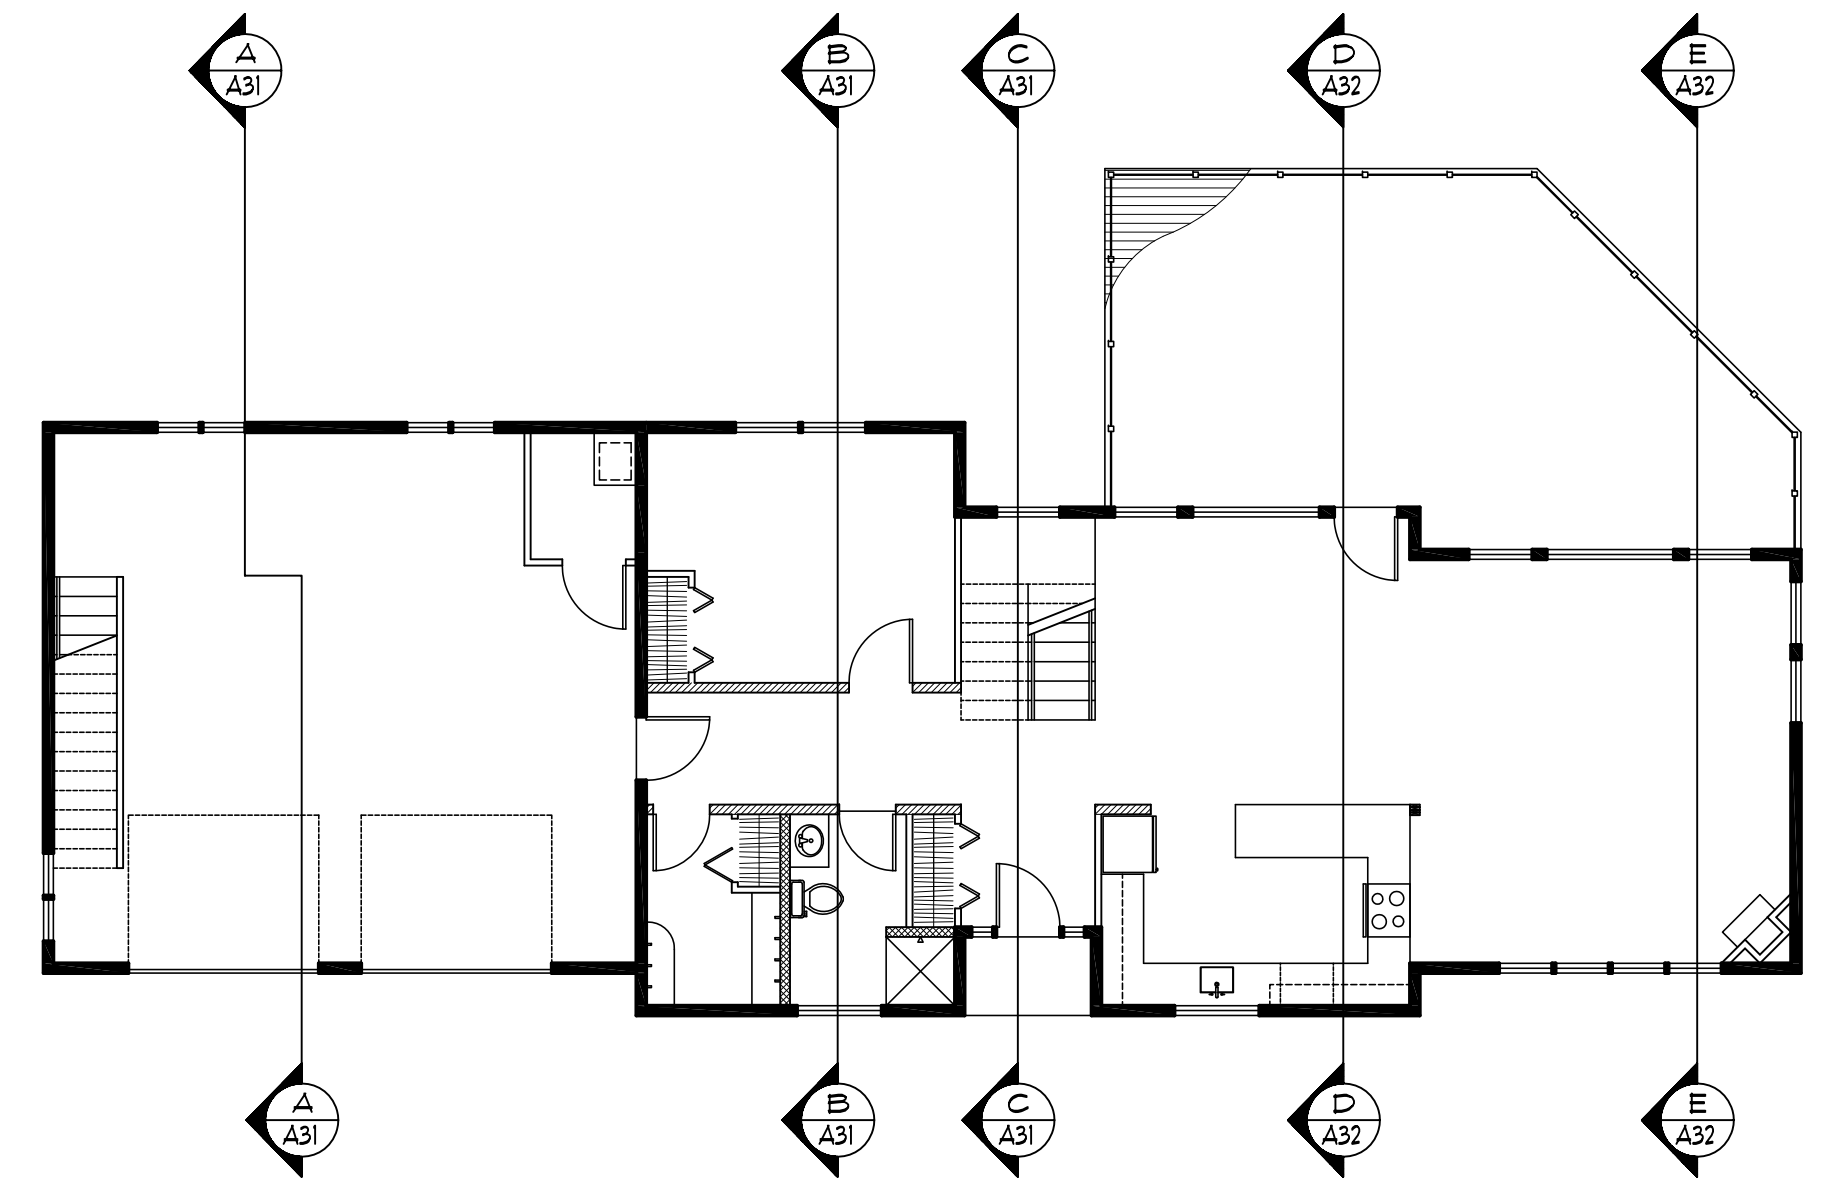

KEY PLAN  
 NOT TO SCALE

GENERAL NOTES:	
EXTERIOR WALL	R-20
CONCRETE SLAB	R-10
CEILINGS	R-49
WINDOWS	U-.35

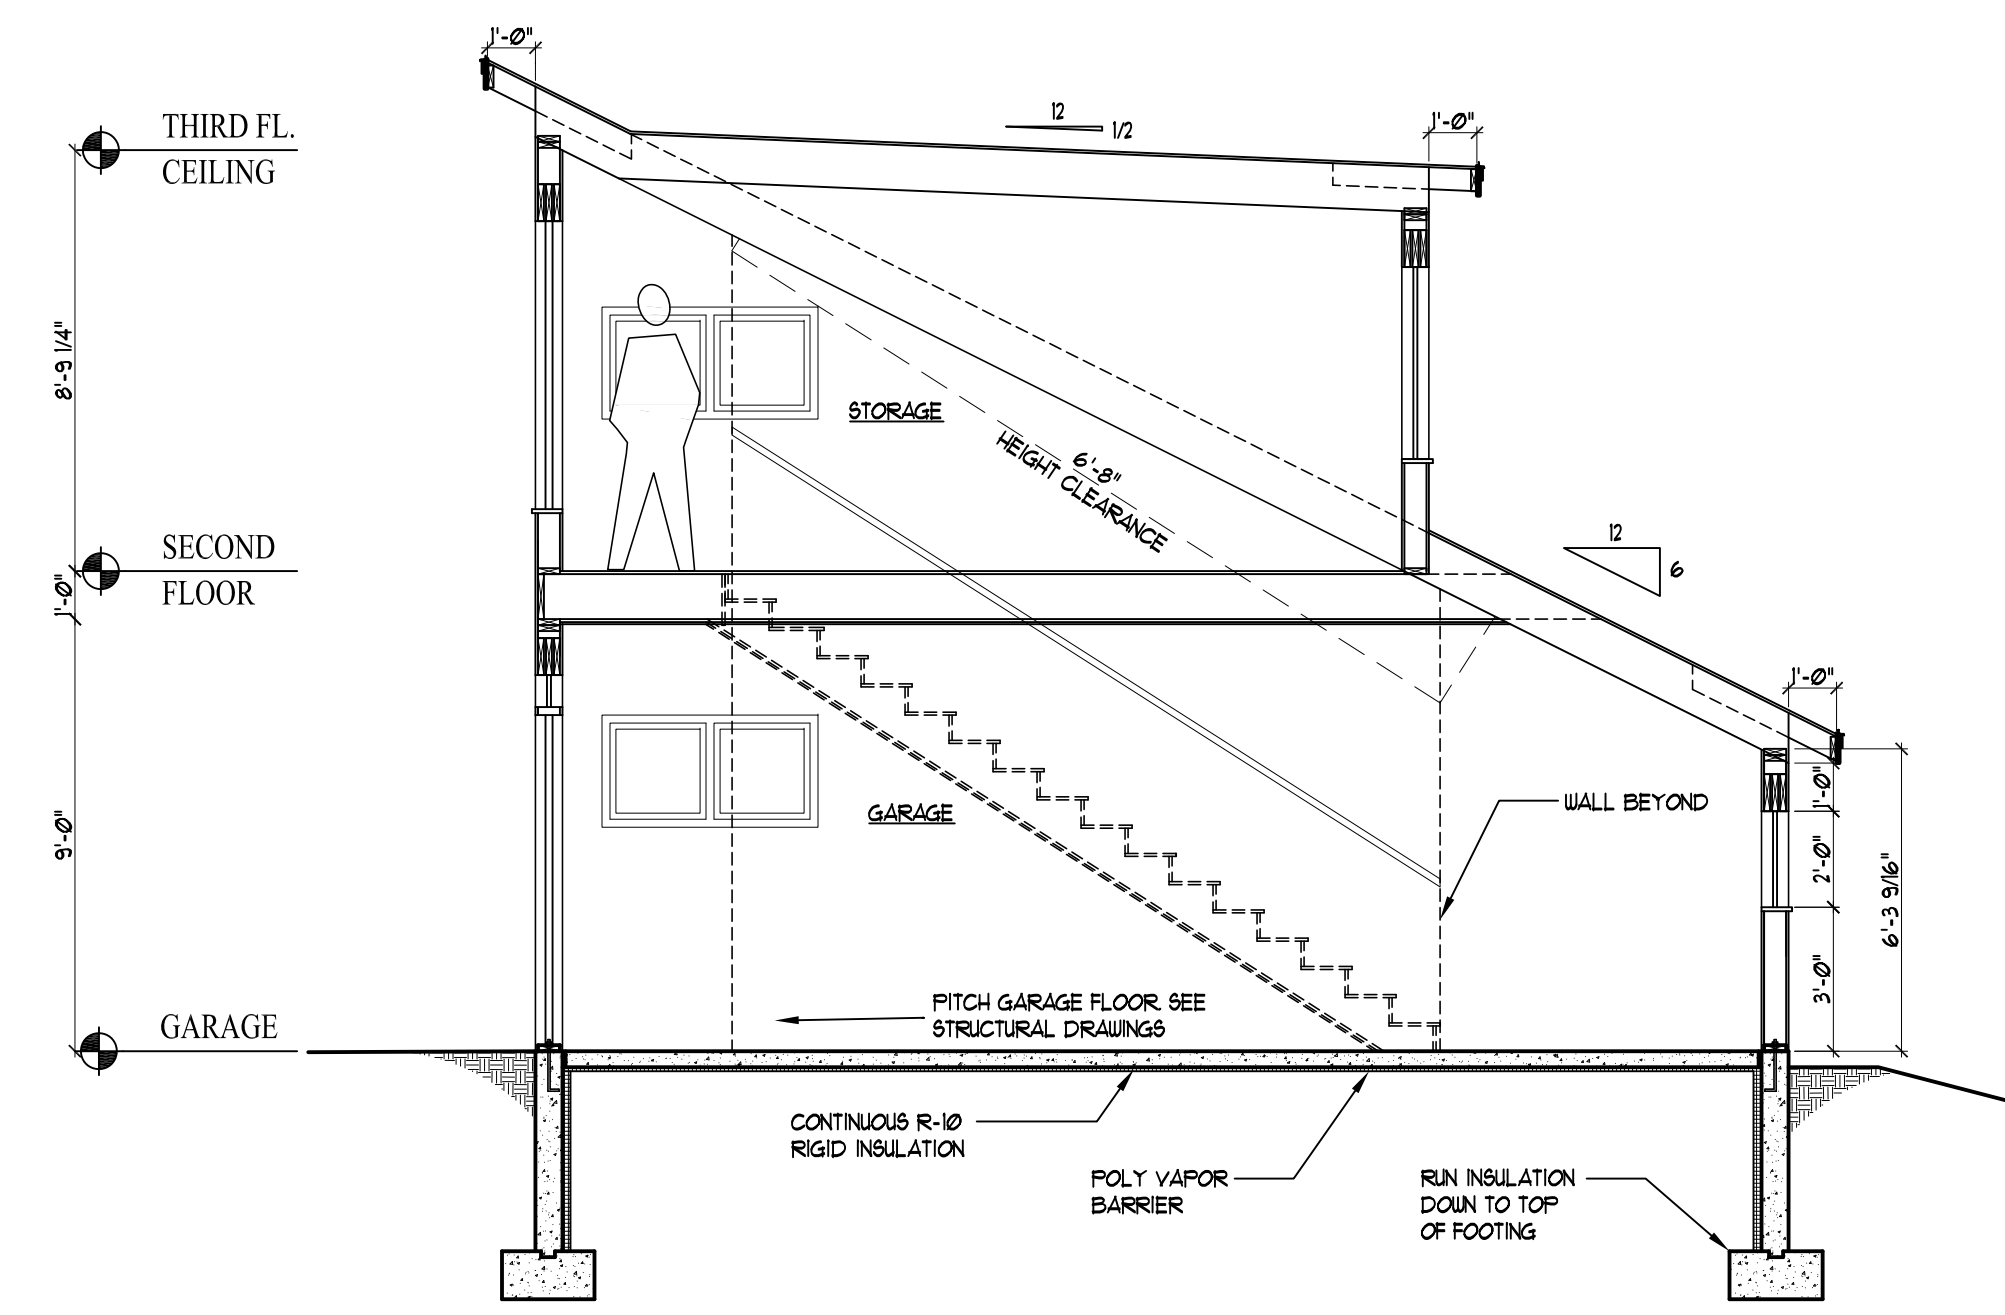

A SECTION  
 SCALE: 1/4"=1'-0"

Prepared For:

Consulting Engineer:

**ARCHETYPE**  
 architects  
 48 Union Wharf Portland, Maine 04101  
 (207) 772-6022 Fax (207) 772-4056

Project:  
**SHERIDAN STREET RESIDENCE**  
 SHERIDAN STREET  
 PORTLAND, MAINE

Revisions:  
 Issued for Building Permit: 1/28/2011

Scale: AS NOTED

Date: 28 January 2011

BUILDING SECTIONS