




**SECTION 1**  
1/4" = 1'-0"  
S2,4,5  
REF. SECTION A/A3.01

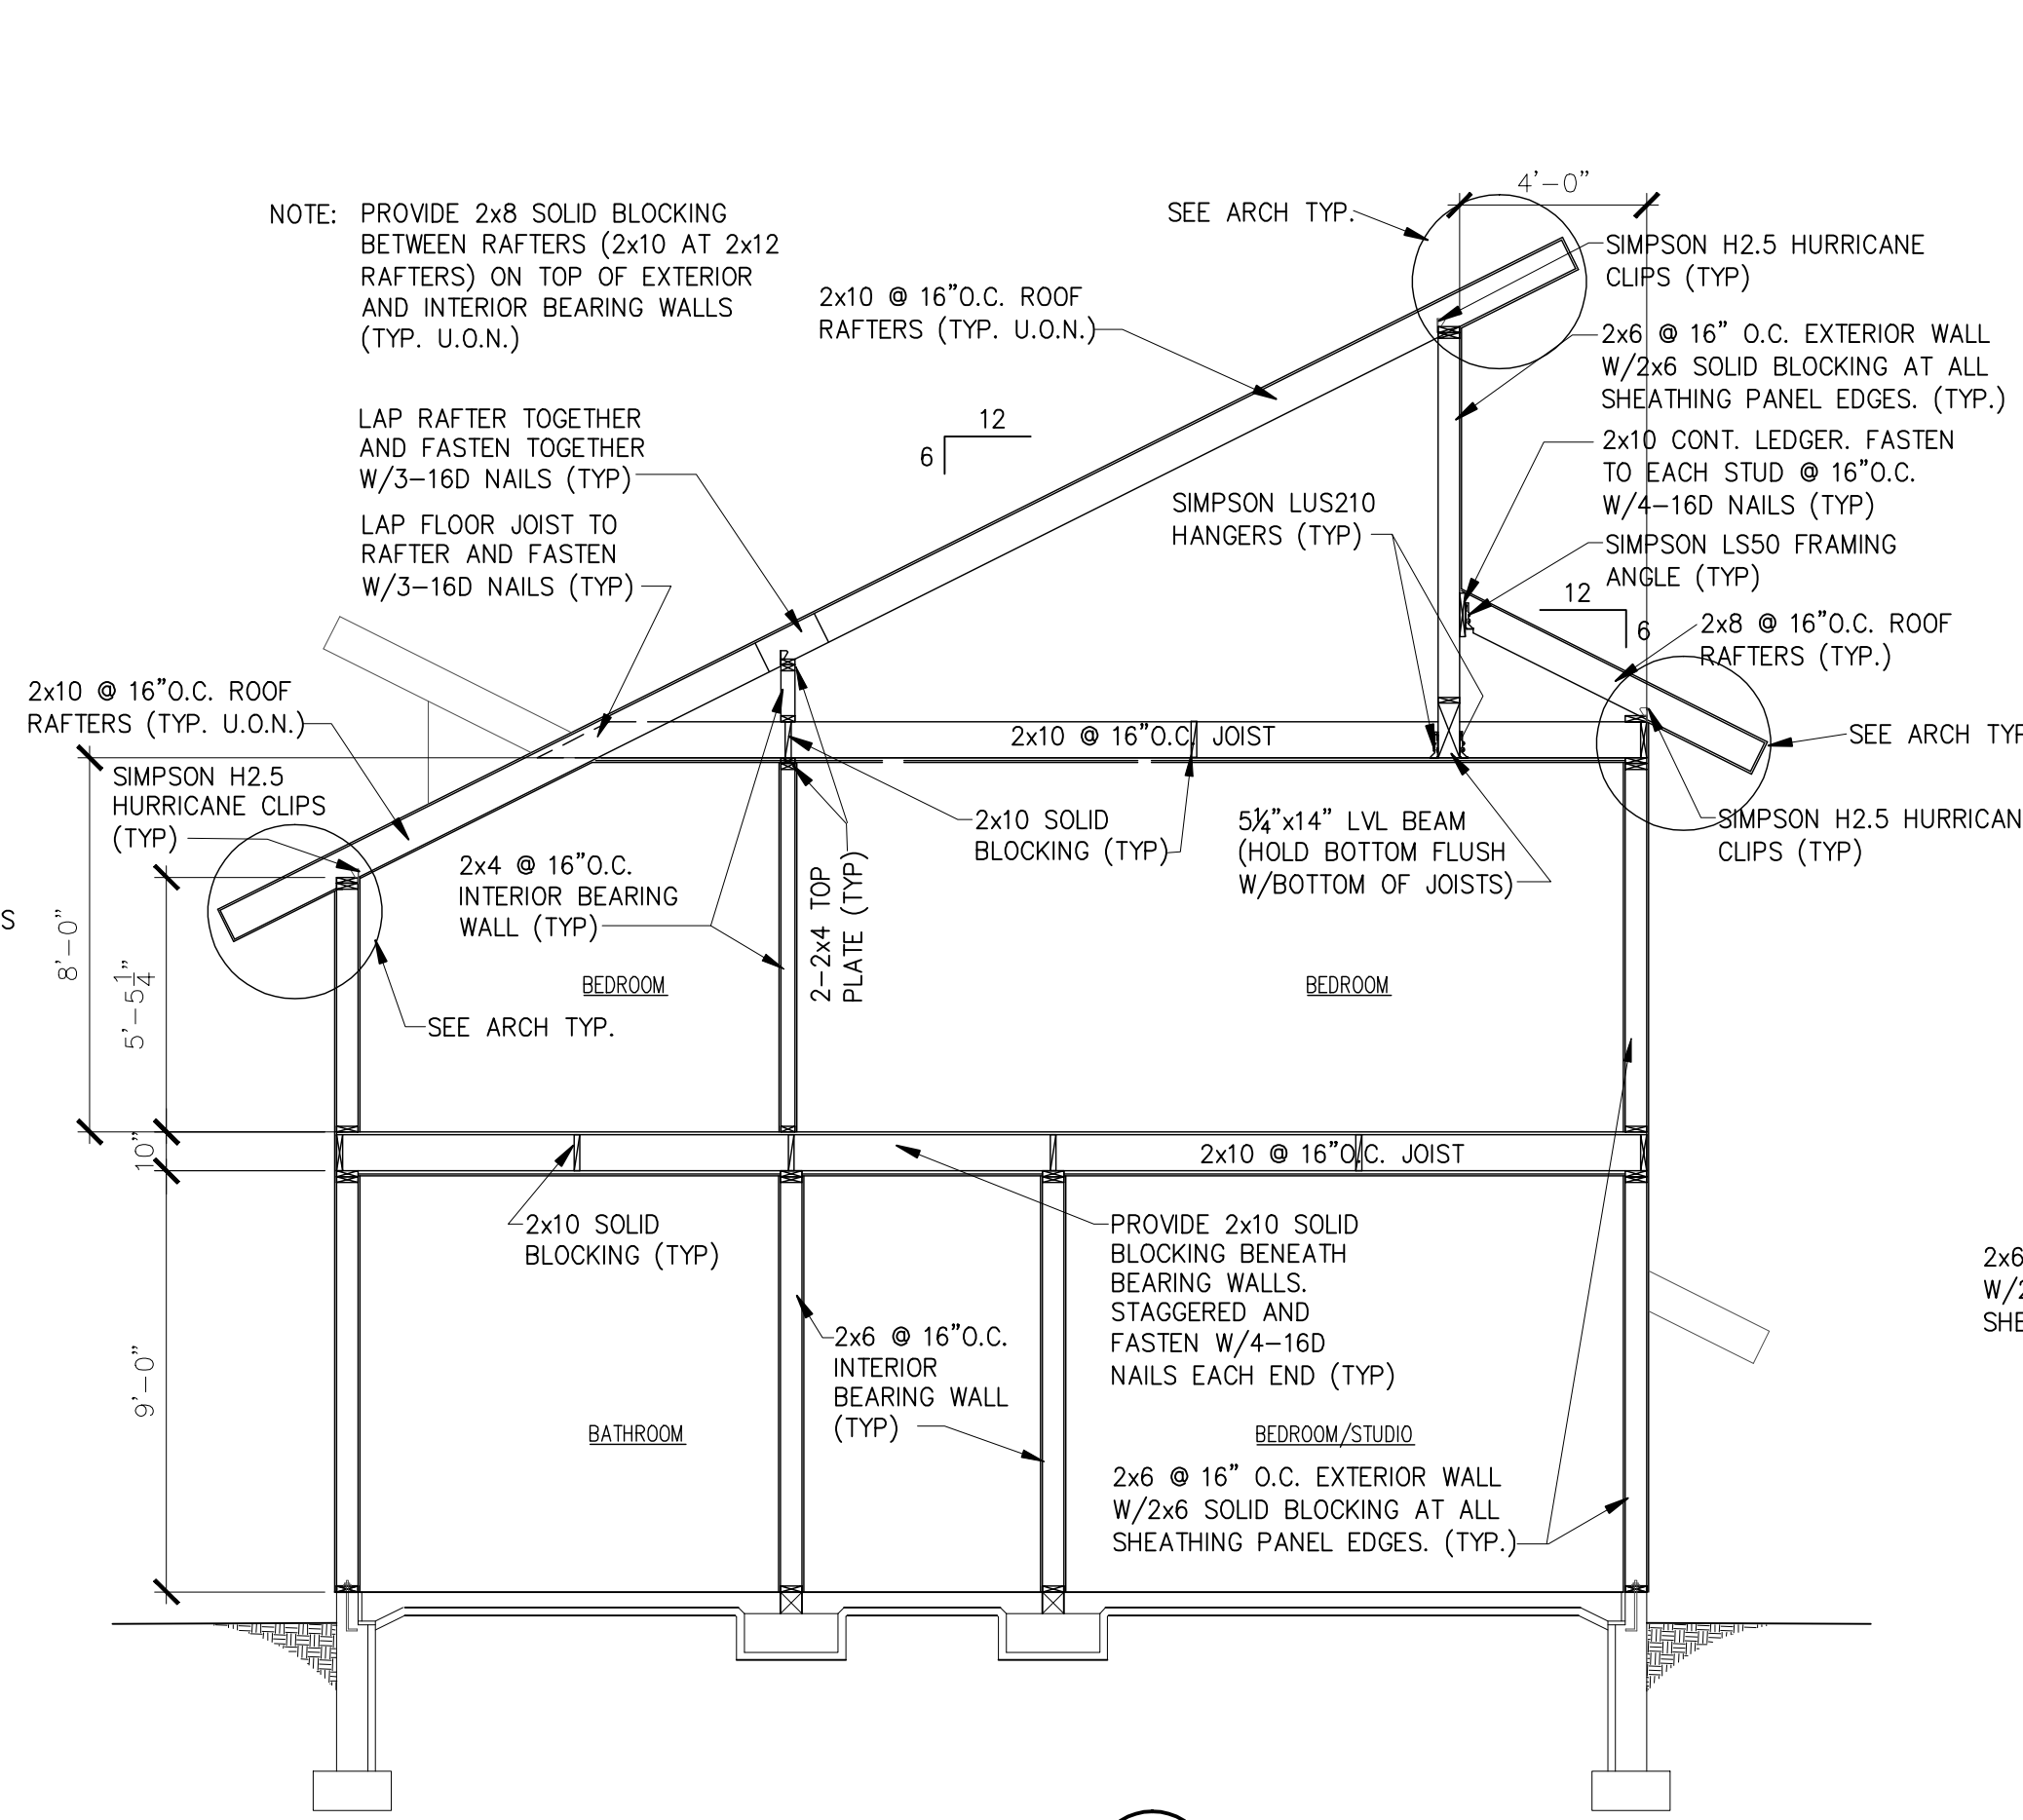


**SECTION 2**  
1/4" = 1'-0"  
S2,4,5,6  
REF. SECTION B/A3.01

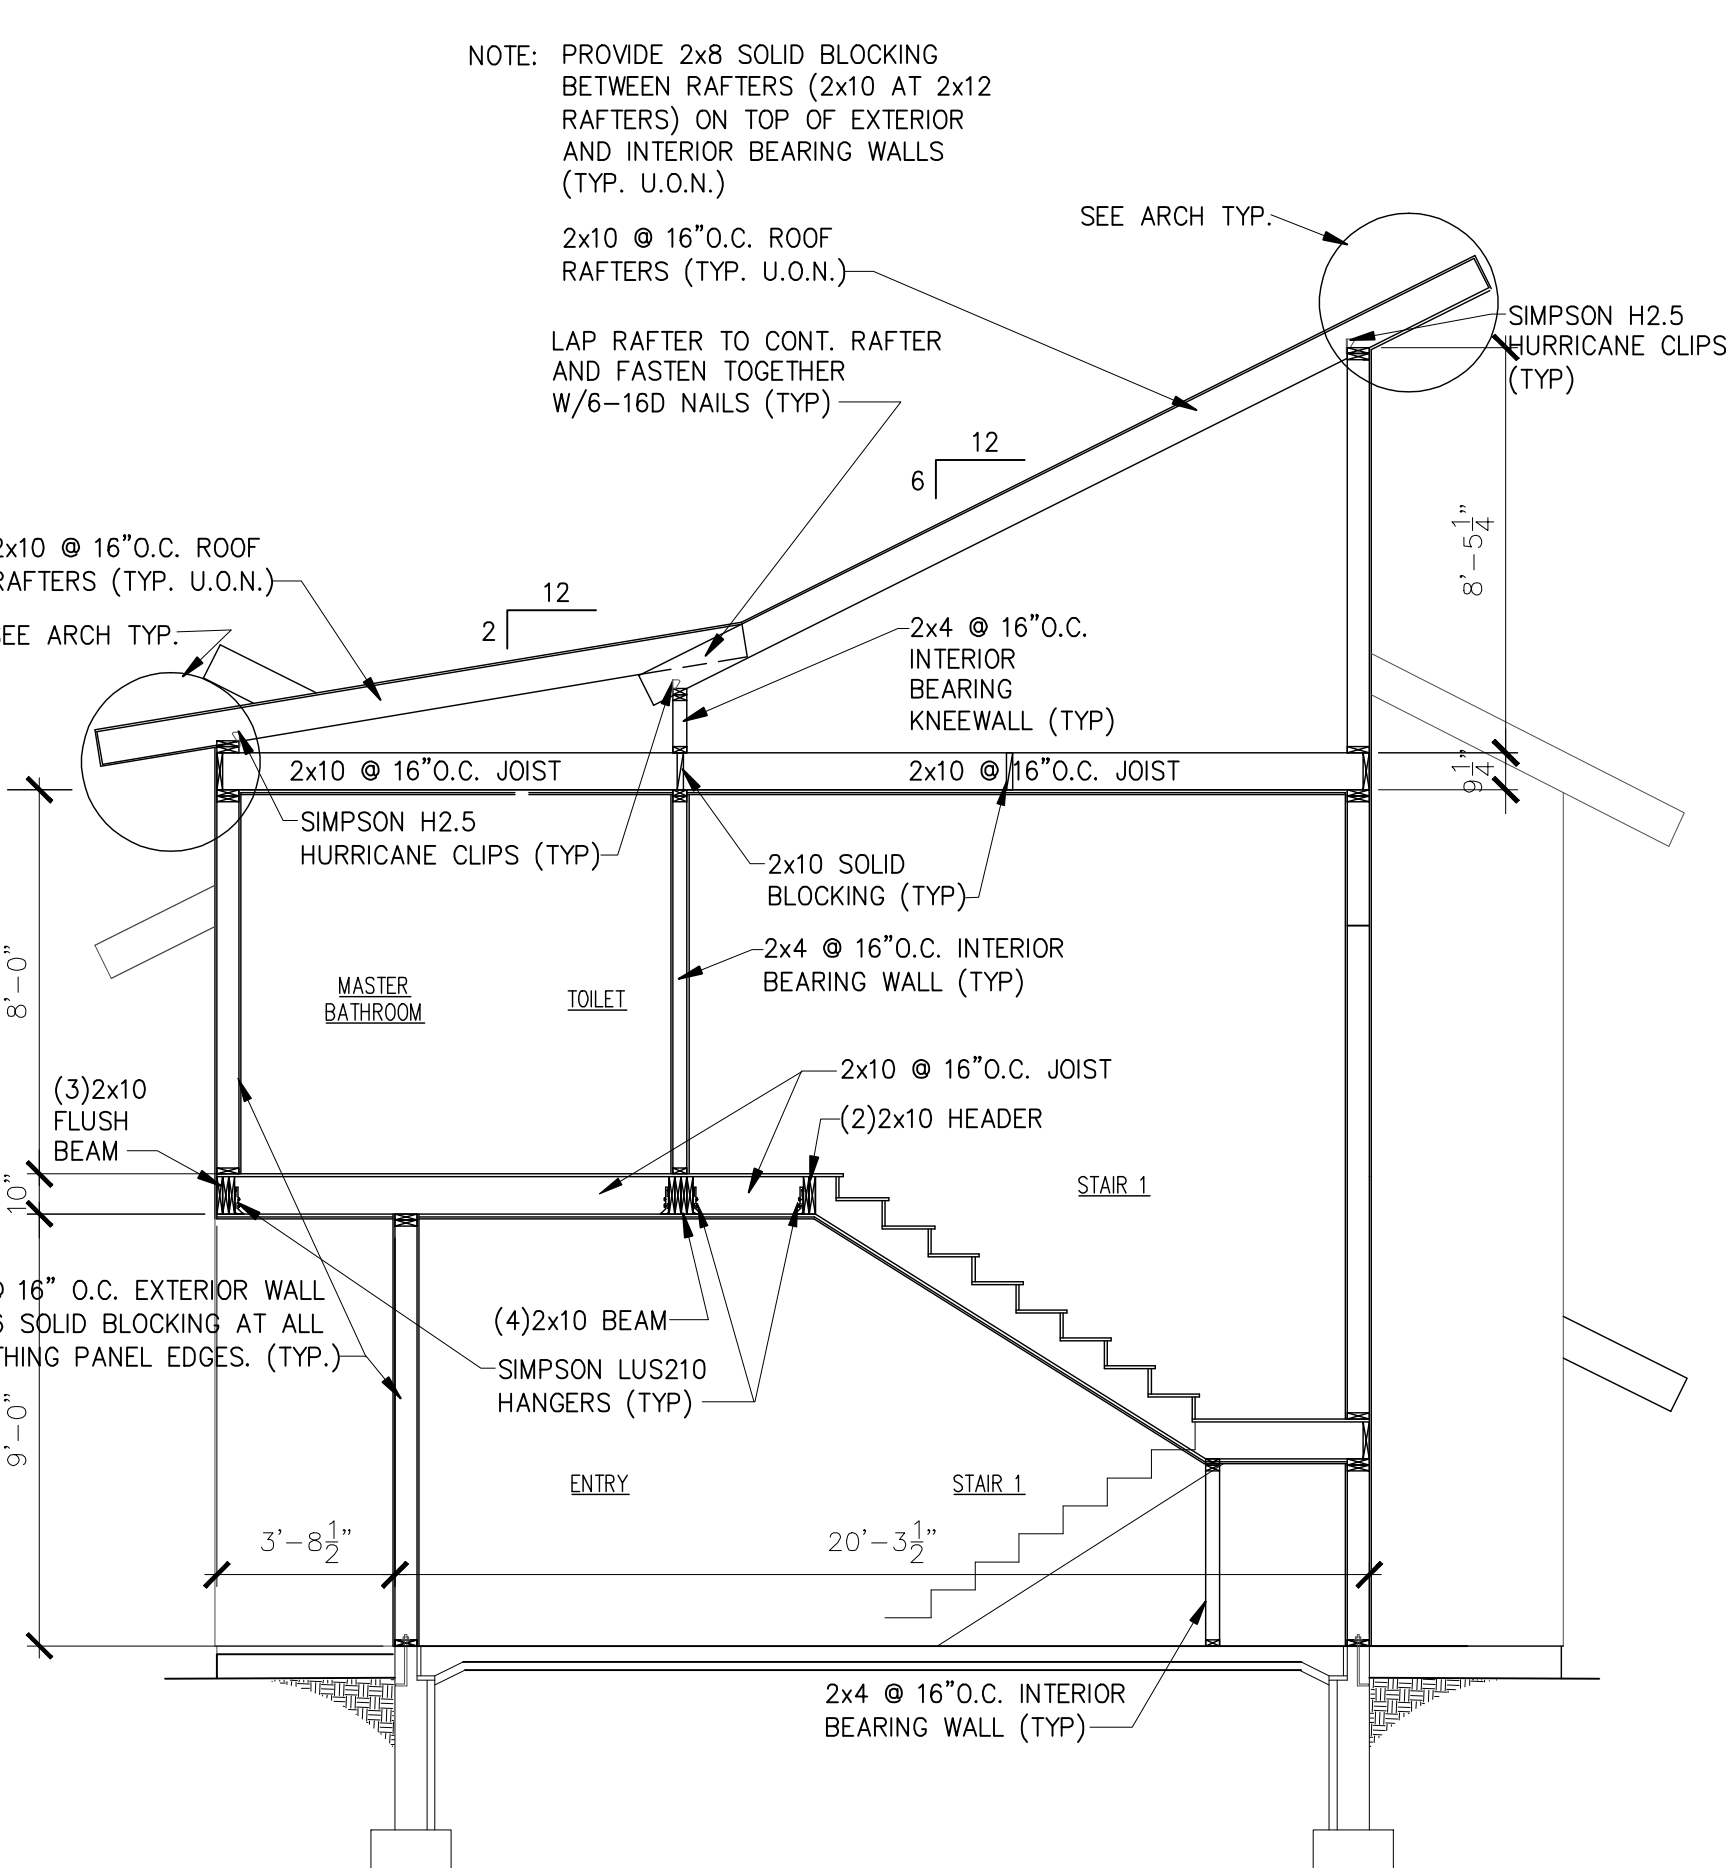

**SECTION 3**  
1/4" = 1'-0"  
S2,4,5  
REF. SECTION C/A3.01

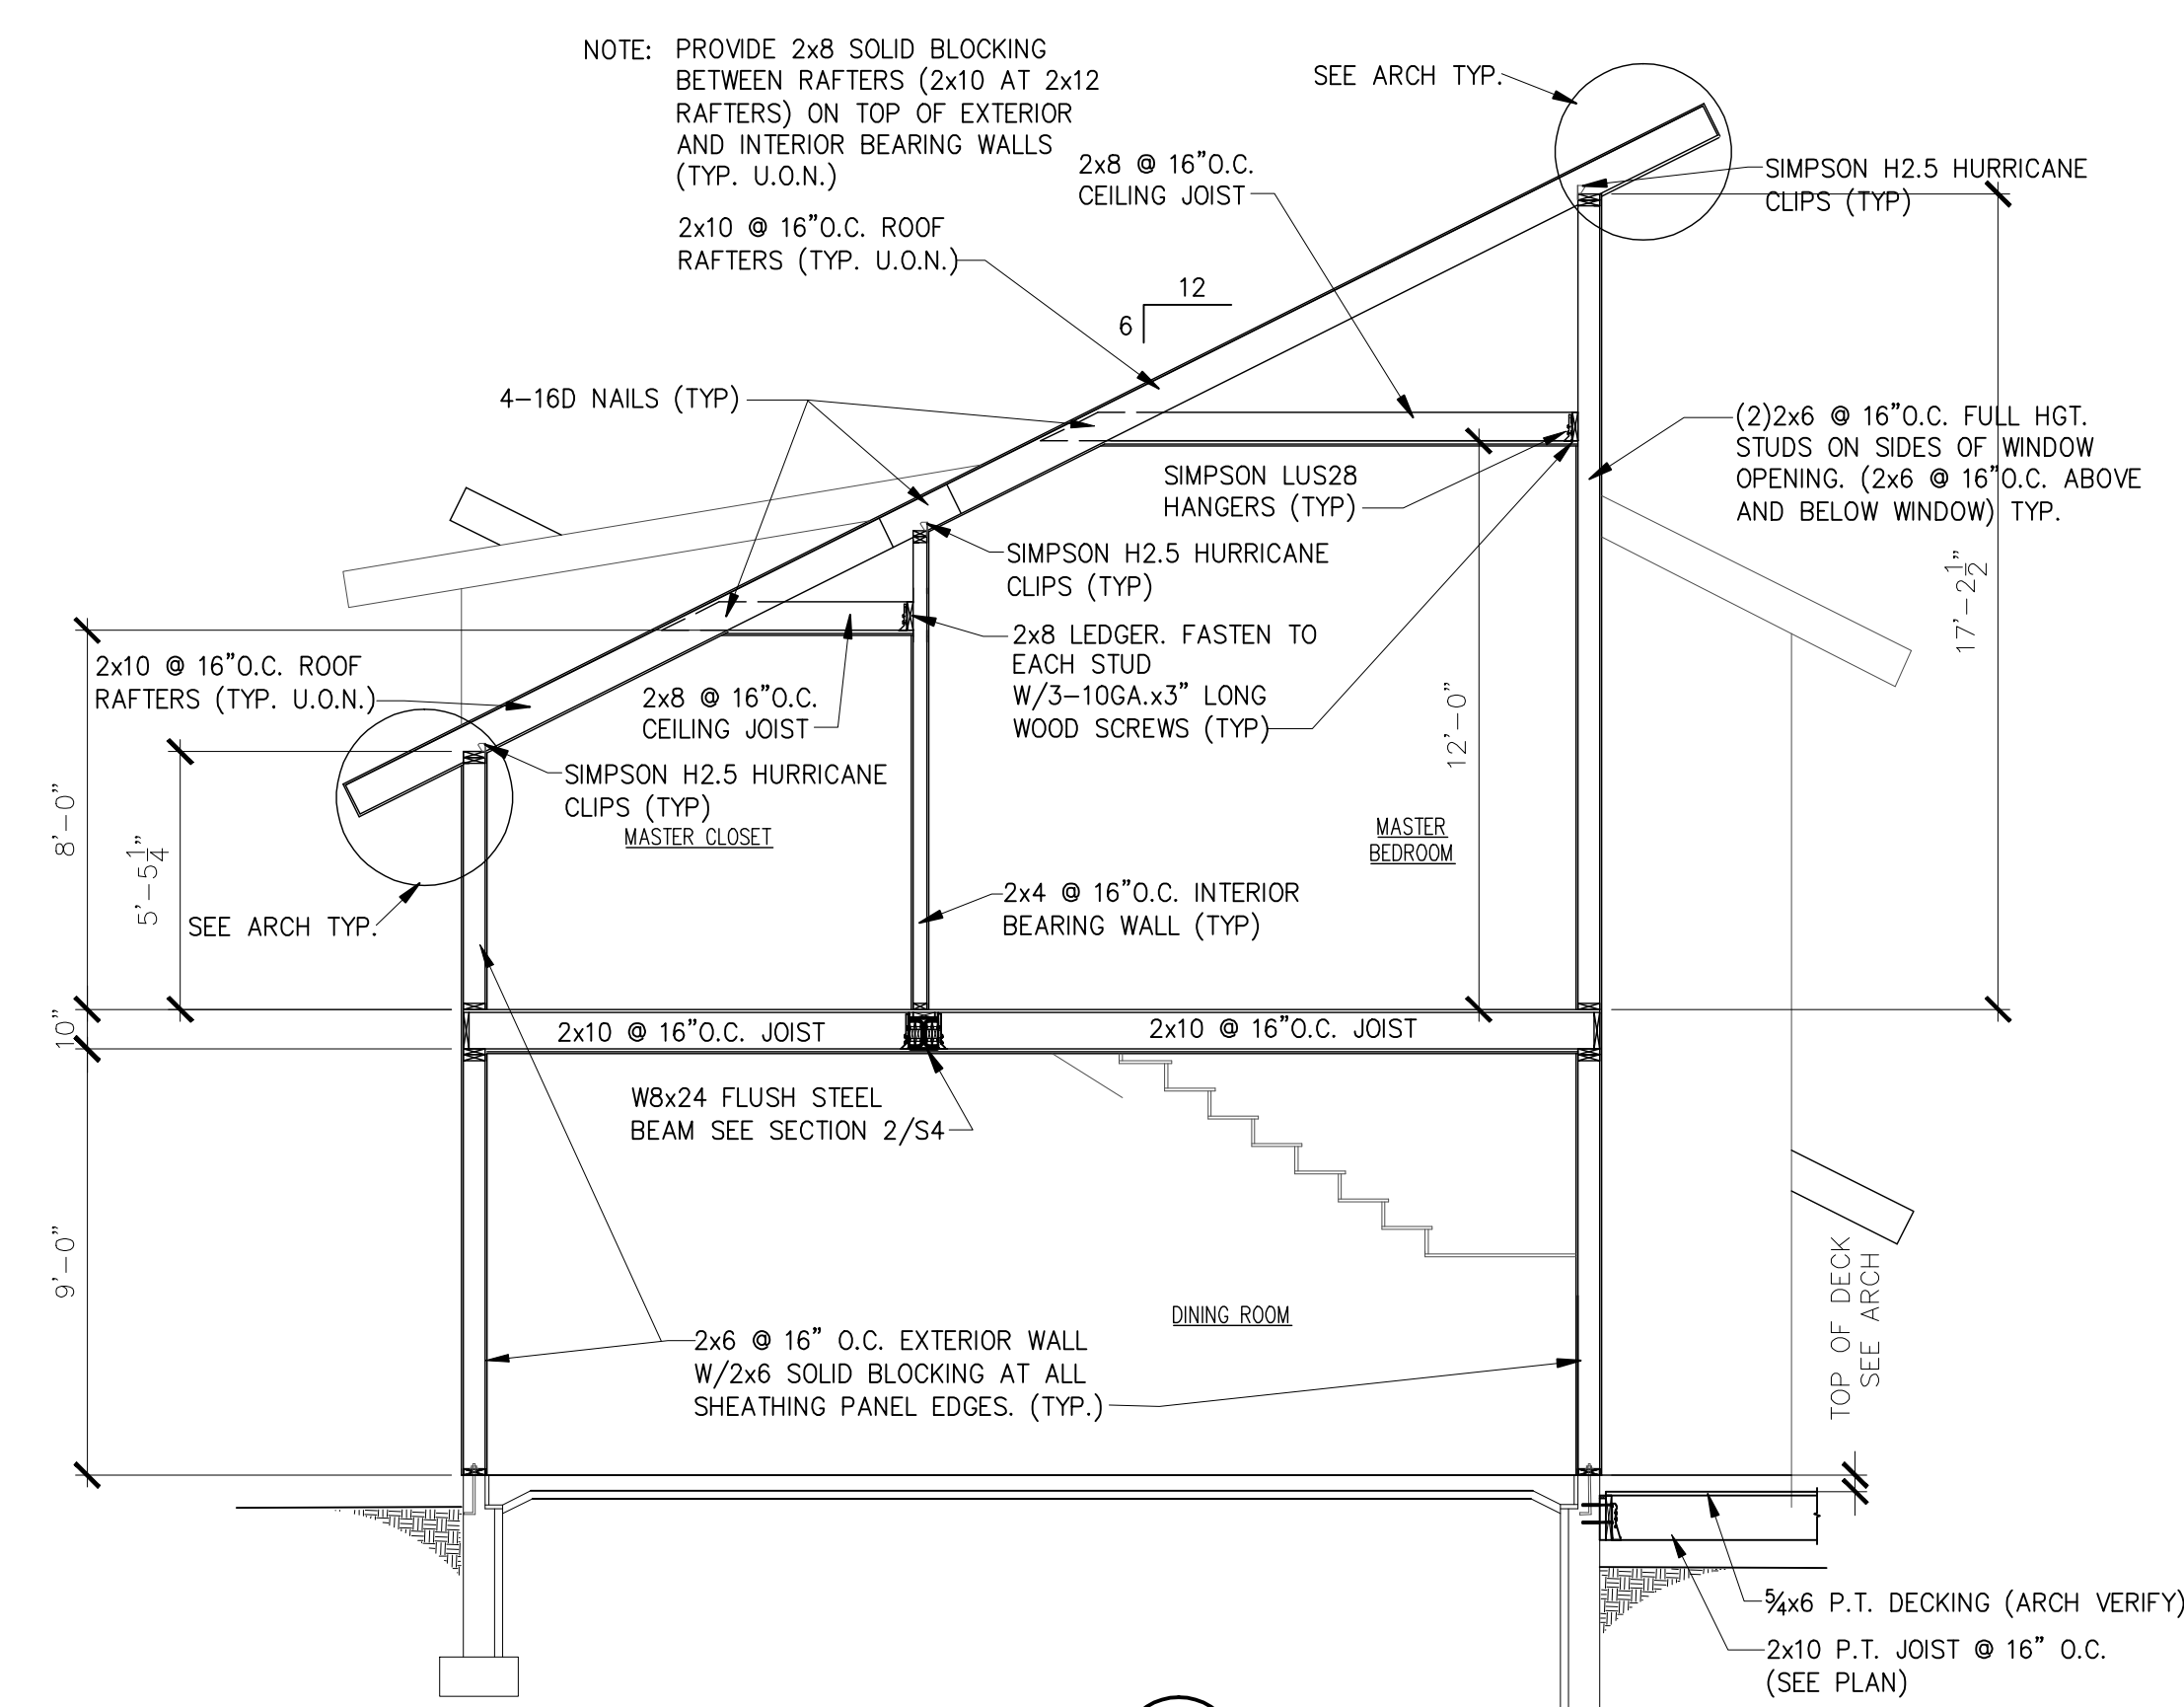


**SECTION 4**  
1/4" = 1'-0"  
S2,4,5  
REF. SECTION D/A3.01

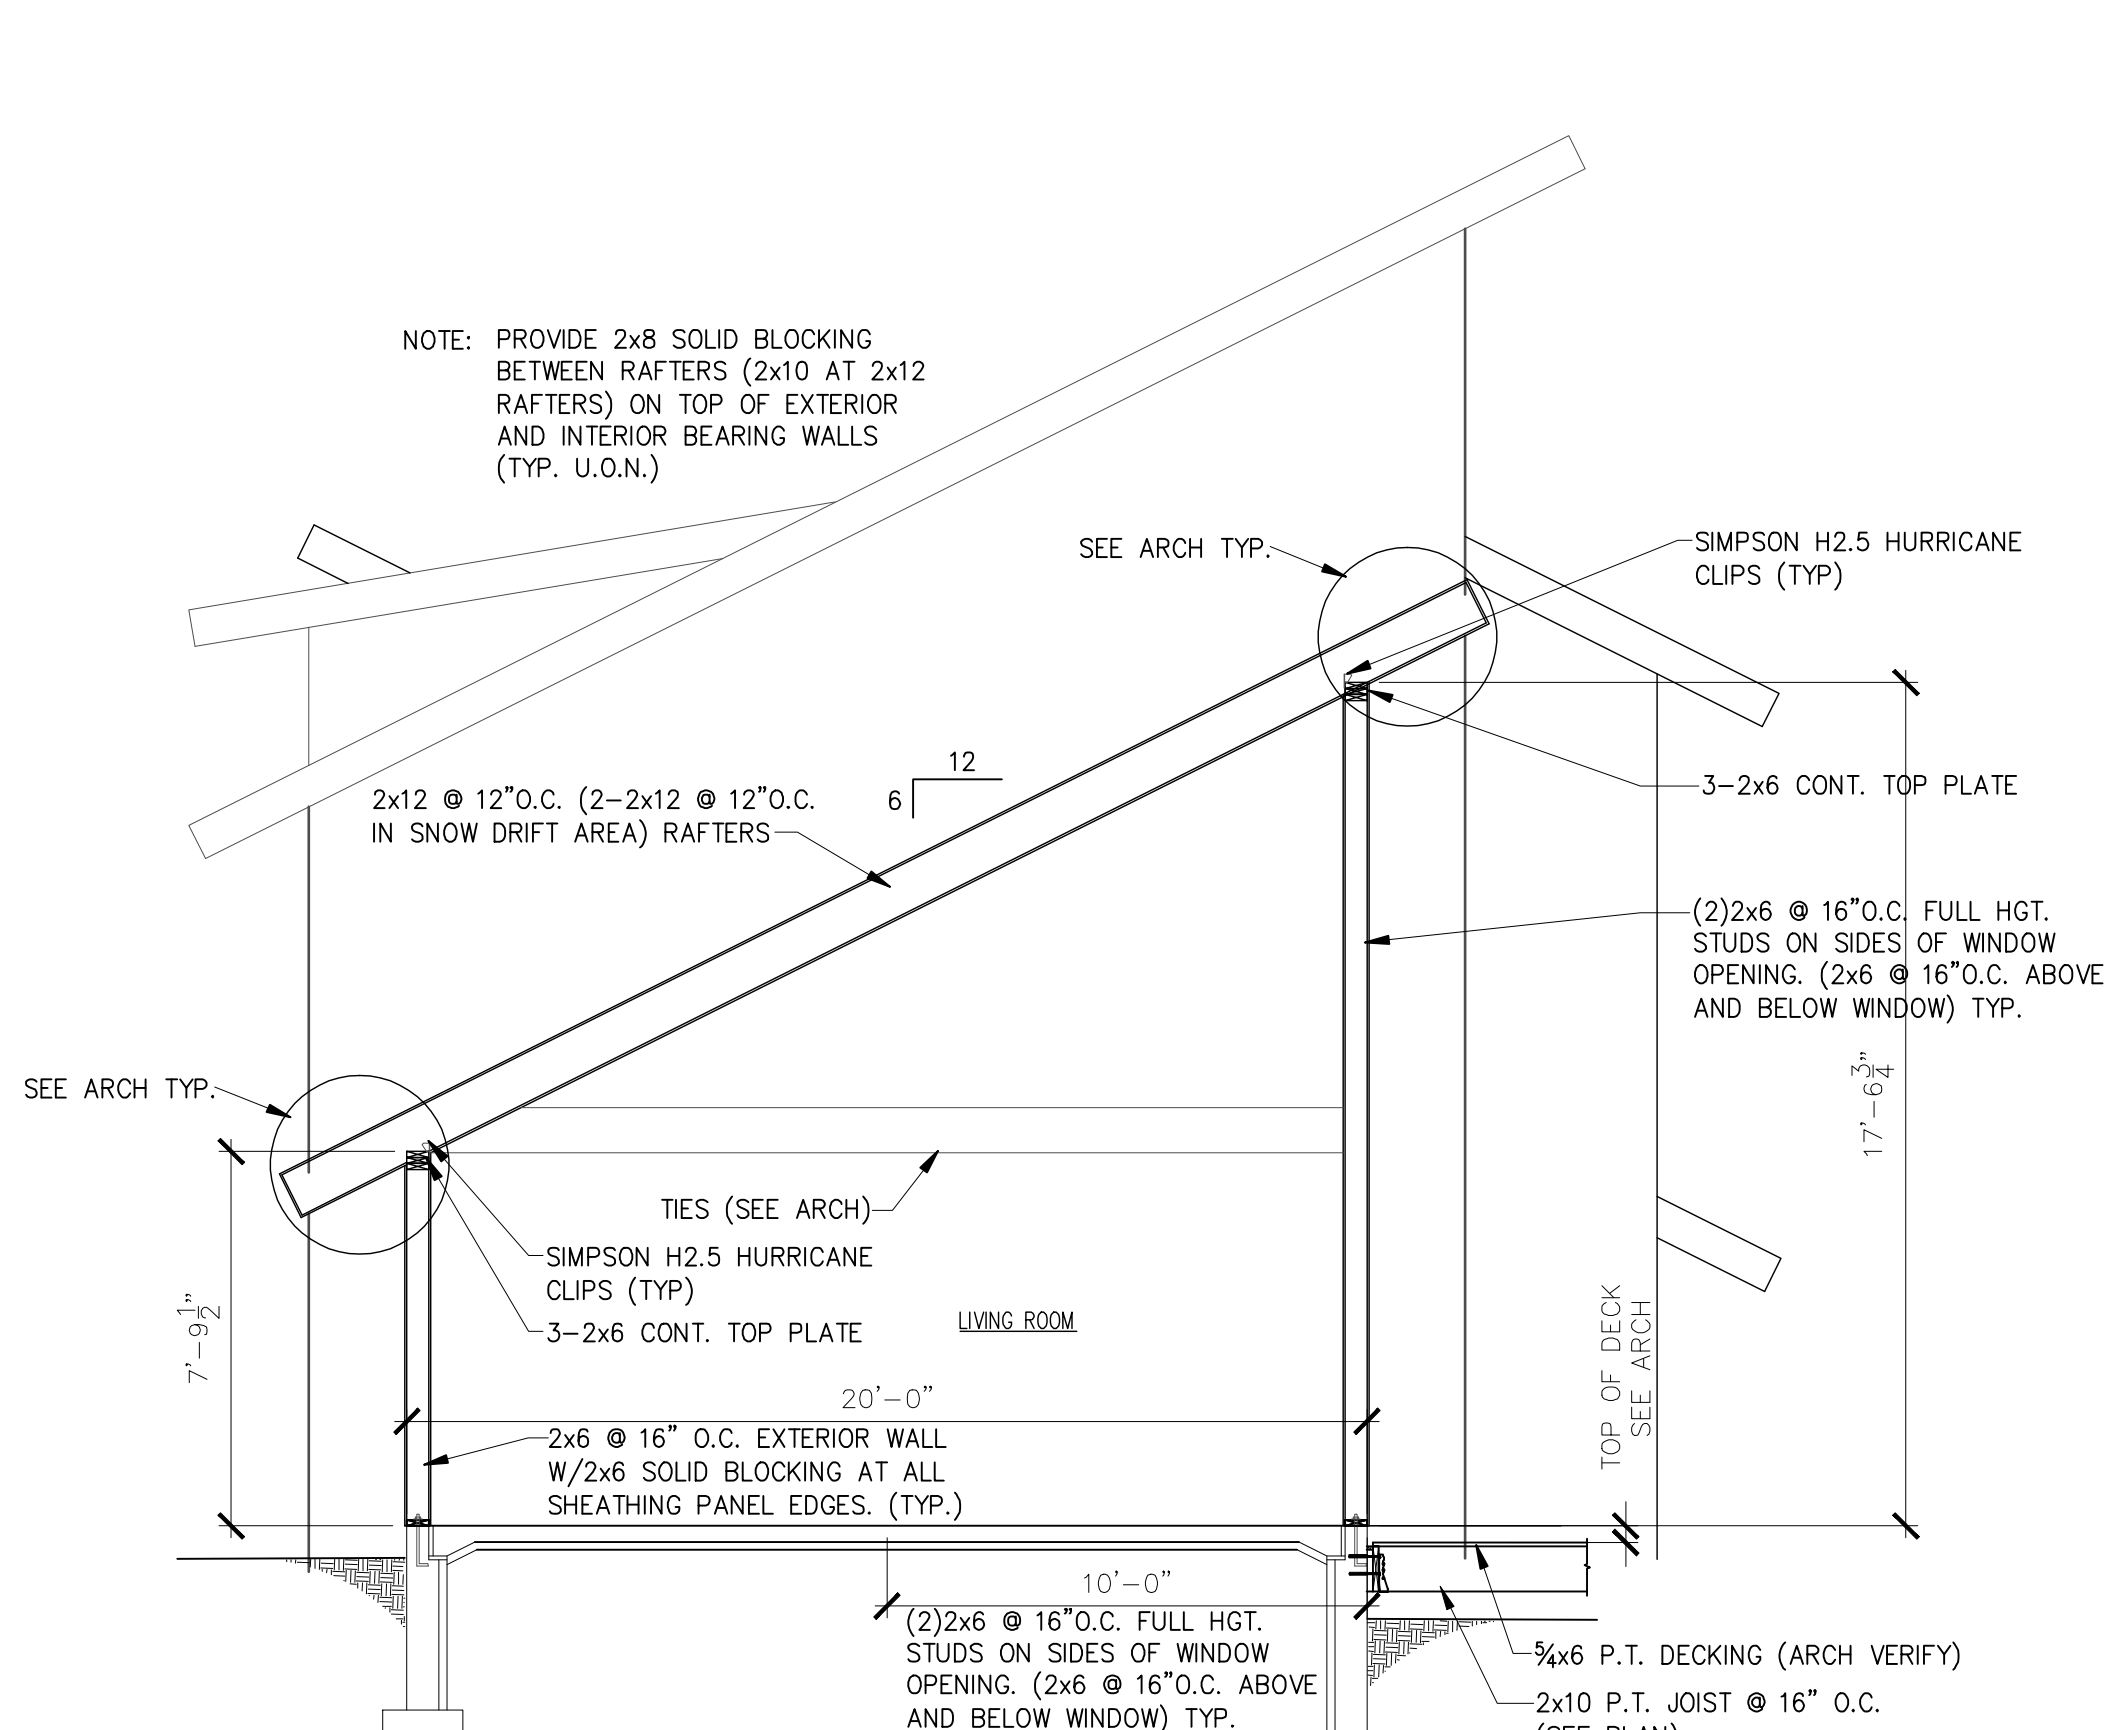

**SECTION 5**  
1/4" = 1'-0"  
S2,4,5  
REF. SECTION E/A3.01

THESE DRAWINGS HAVE BEEN DEVELOPED BY L&L STRUCTURAL ENGINEERING SERVICES, INC. FOR THE TITLED SET ONLY. THE DRAWINGS ARE THE SOLE PROPERTY OF L&L STRUCTURAL ENGINEERING SERVICES, INC. AND THEY SHALL NOT BE USED, LENT, COPIED OR ALTERED WITHOUT THE WRITTEN CONSENT OF L&L STRUCTURAL ENGINEERING SERVICES, INC.

**L & L STRUCTURAL ENGINEERING SERVICES, INC.**  
SIX O. STREET  
SOUTH PORTLAND, MAINE 04106  
PHONE: (207) 767-4830  
FAX: (207) 799-5432

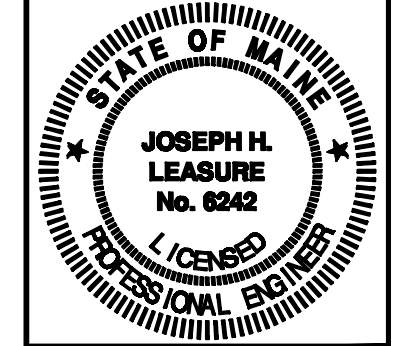

rev.	date	description	top/d
1	1-28-11	GENERAL REVISIONS	JHL

designed by: JHL  
drawn by: AKB  
checked by: JHL  
scale: AS NOTED  
date: 1/28/11  
plot date: 1/28/11  
project #: 2010-172

**SHERIDAN STREET RESIDENCE**  
PORTLAND, MAINE  
SECTIONS AND DETAILS

**S7**