




**4** NEW WINDOW AT BASEMENT - SILL, JAMB AND HEAD DETAILS  
 REFERENCED FROM: SCALE: 3" = 1'-0"

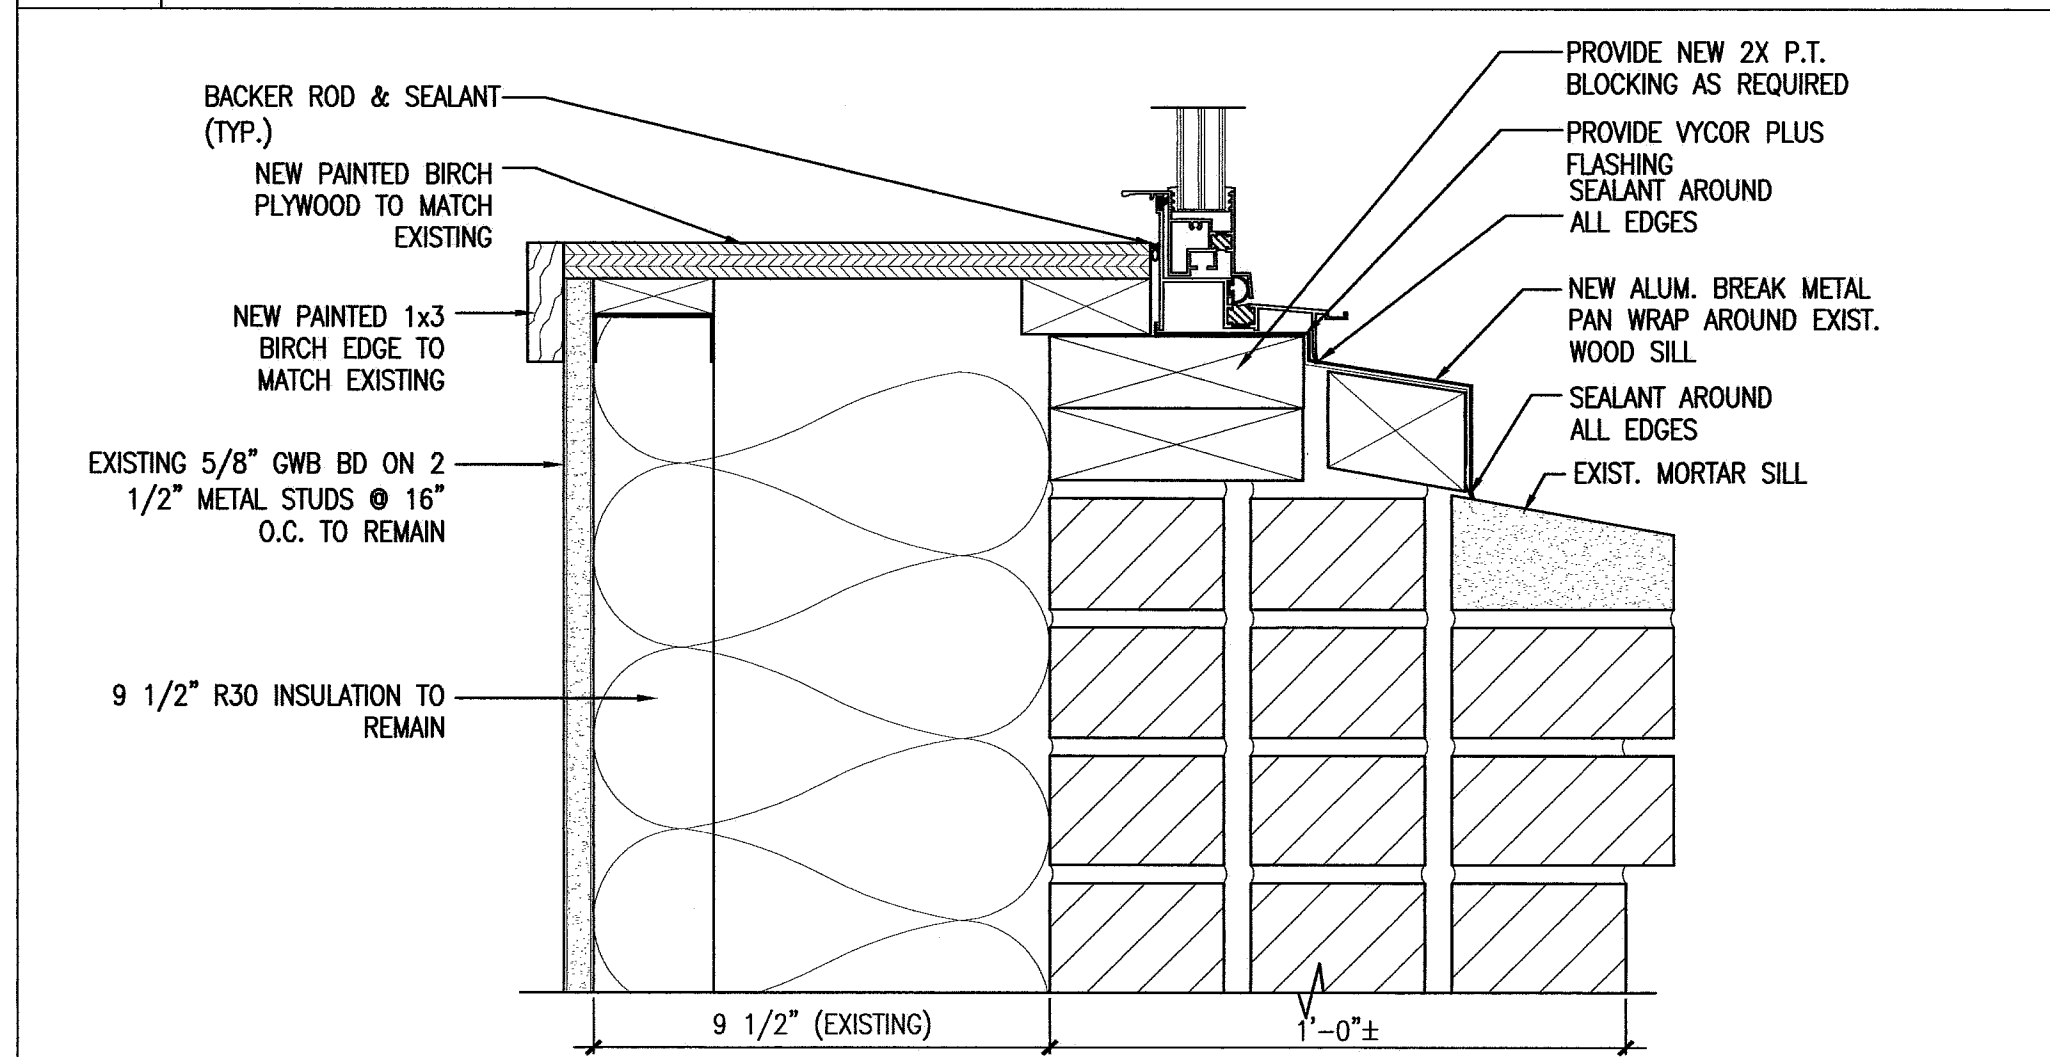

**5** NEW WINDOW AT ANNEX FIRST FLOOR - SILL DETAIL  
 REFERENCED FROM: SCALE: 3" = 1'-0"

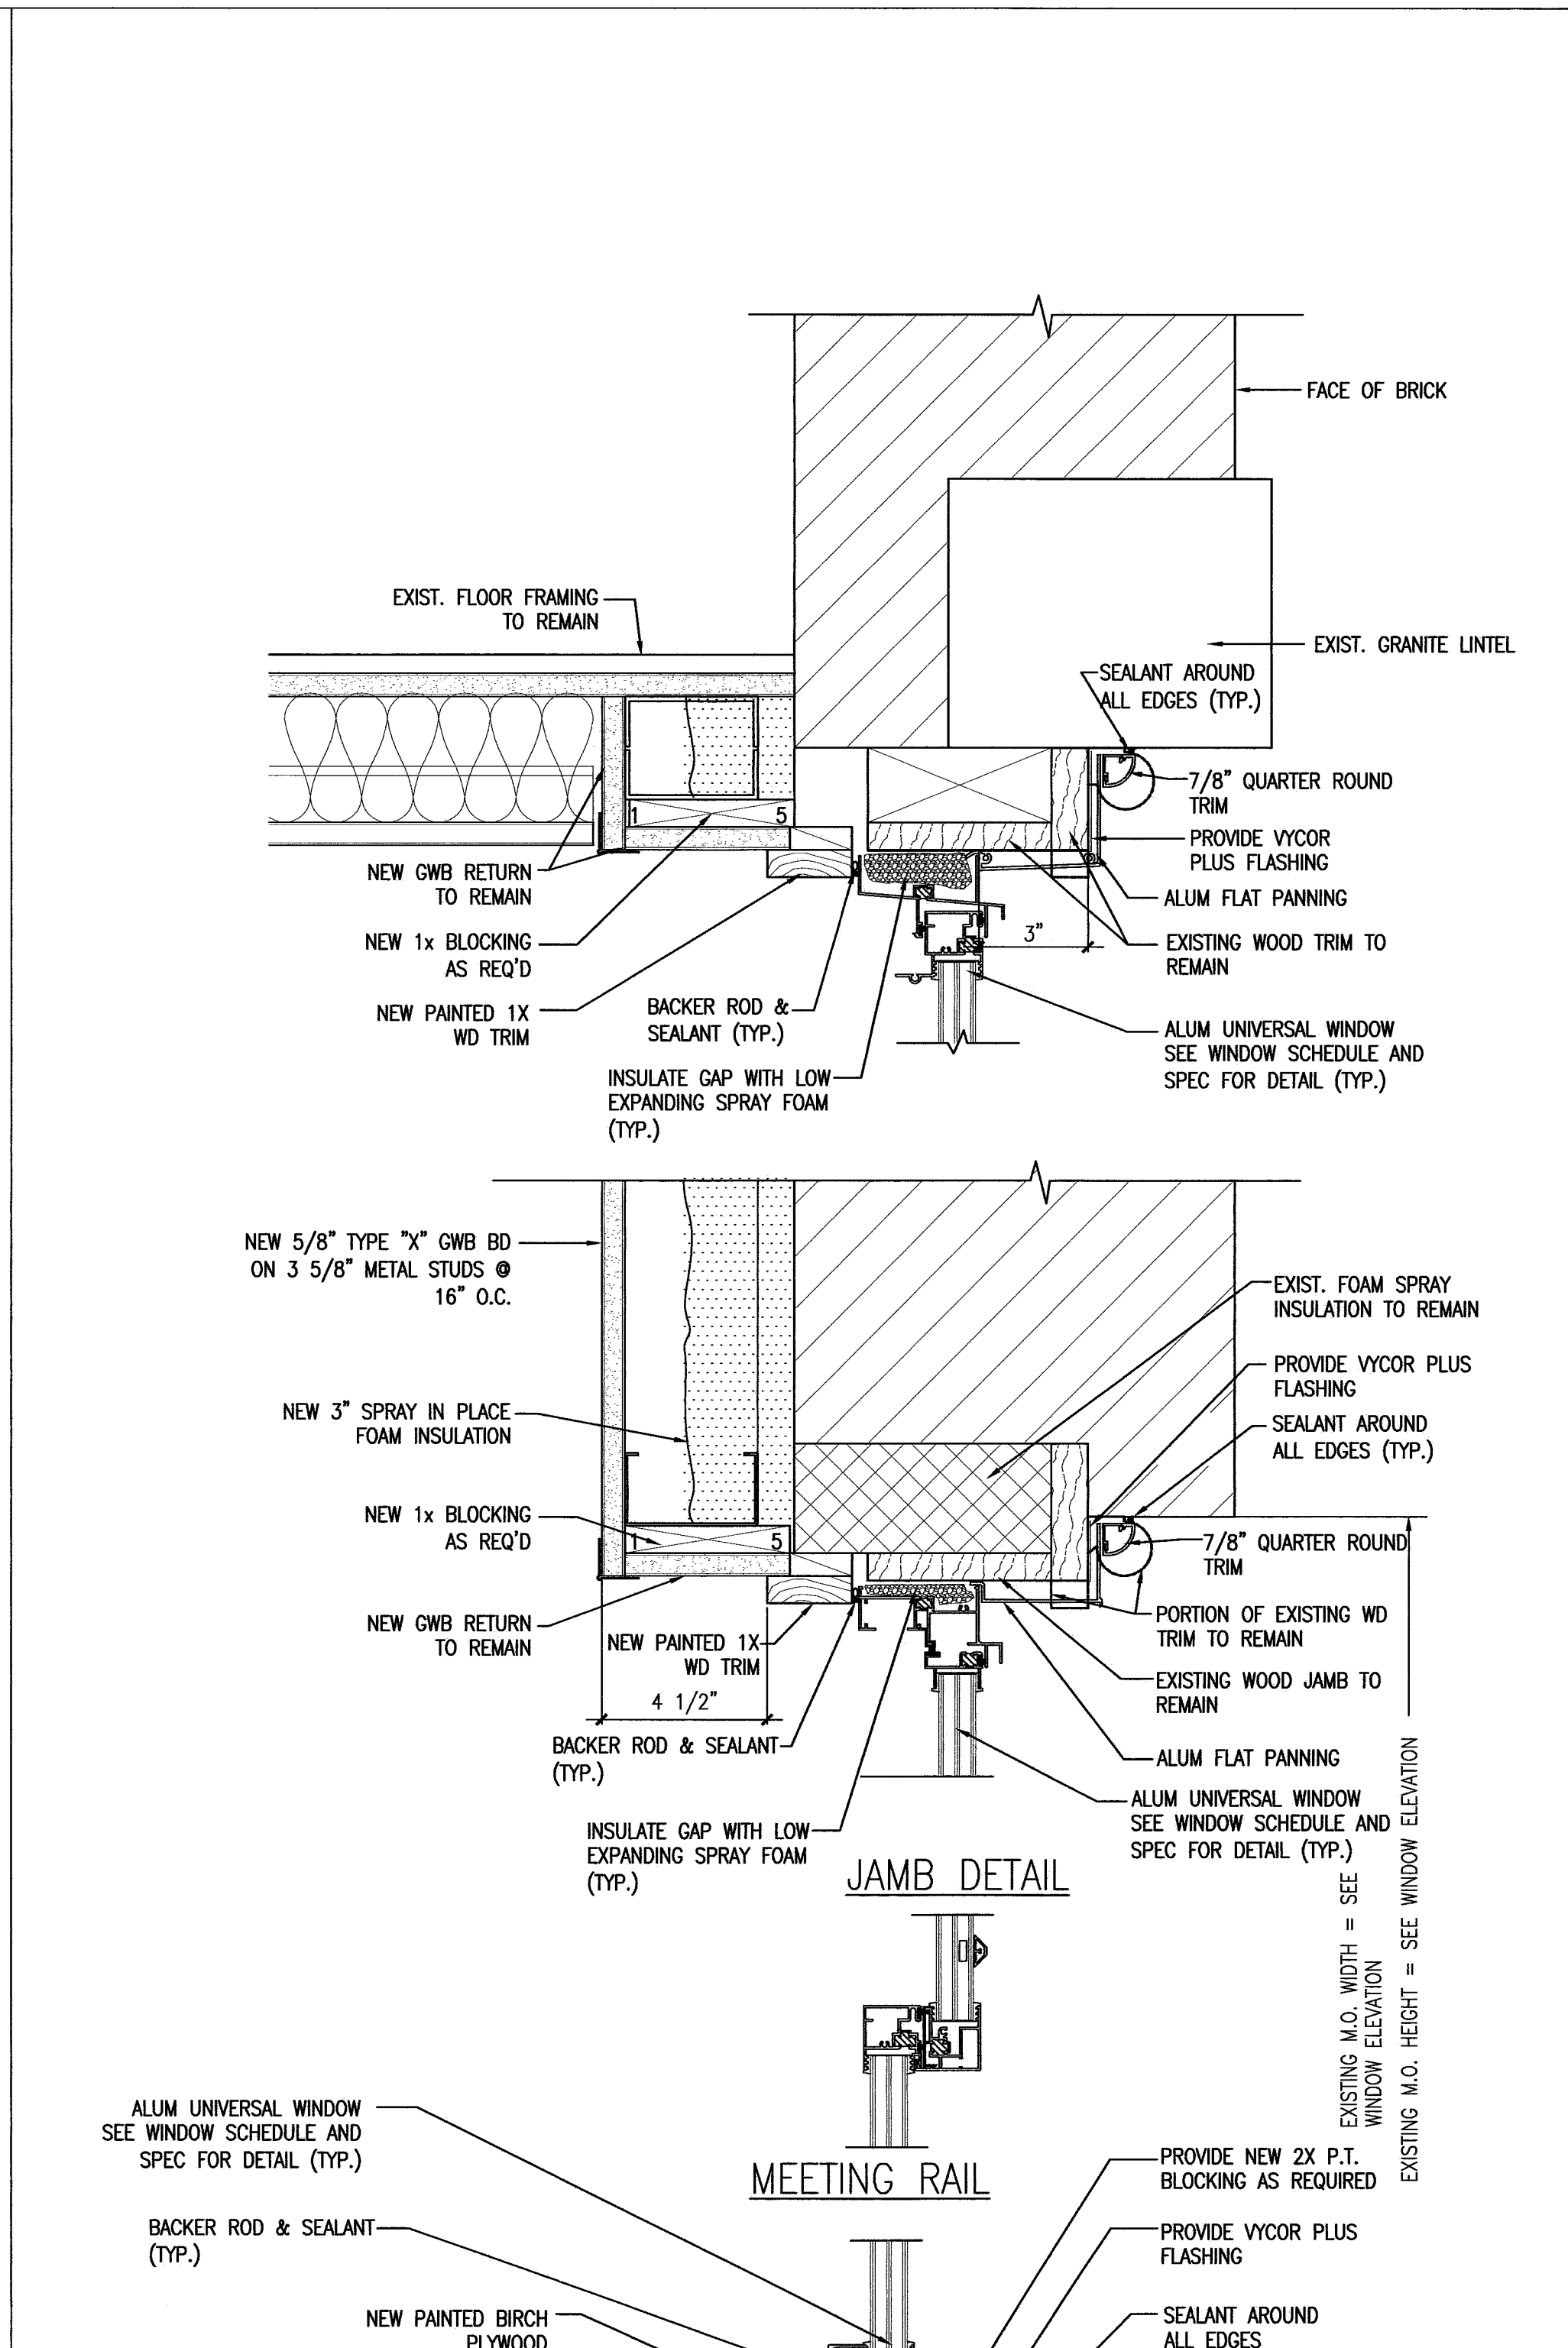

**6** NEW WINDOW SILL, JAMB AND HEAD DETAILS  
 REFERENCED FROM: SCALE: 3" = 1'-0"

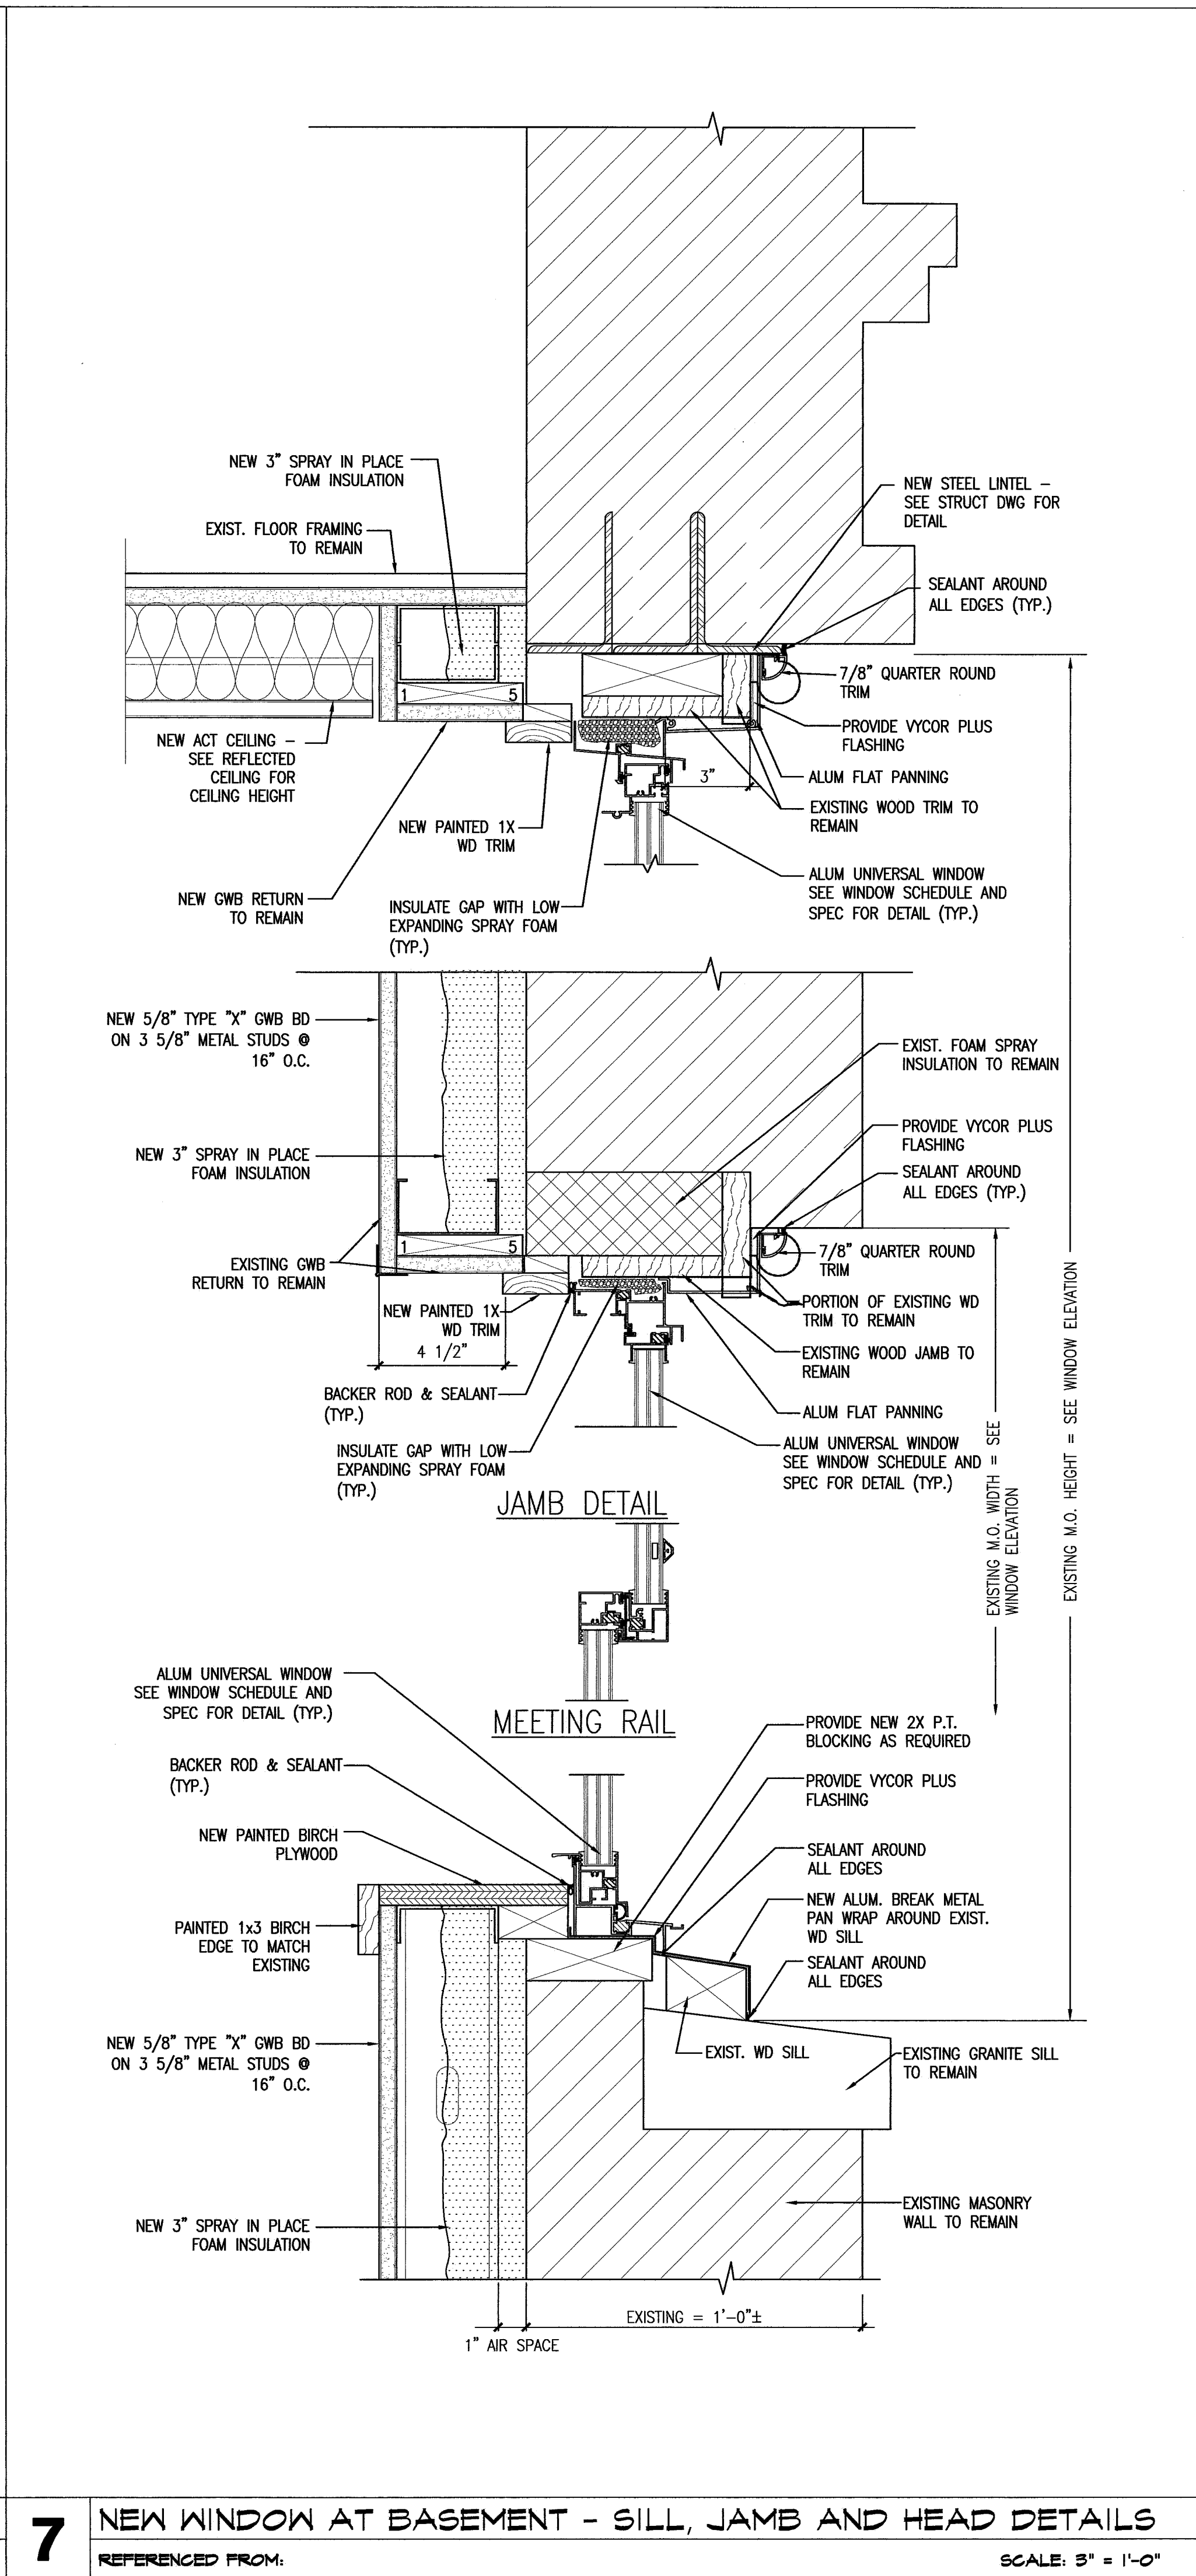

**7** NEW WINDOW AT BASEMENT - SILL, JAMB AND HEAD DETAILS  
 REFERENCED FROM: SCALE: 3" = 1'-0"

**CWS Architects**  
 Architecture  
 Space Planning  
 Value Design

434 Cumberland Avenue  
 Portland, ME 04101  
 Phone: (207) 774-4441  
 Fax: (207) 774-4016  
 www.CWSarch.com

REGISTERED ARCHITECT  
 BENEDICT M. WALTER  
 NO. 1947  
 STATE OF MAINE

Owner:  
**Avesta Munjoy Commons, LP.**  
 307 Cumberland Ave.  
 Portland, Maine 04101  
 TEL. 207-553-7780

Client:

**Munjoy Commons Apartments**  
 Portland, Maine

Project No: 07429

Drawing Title:  
**SHAILER NEW WINDOW DETAILS**

Scale: 3" = 1'-0"  
 Date: August 28, 2009

Revisions:

Drawing Number:  
**SHAILER A4.1B**