


1 KITCHEN ELEVATIONS (FIRST FLOOR AT SHAILER) - IBC TYPE "A" UNIT

REFERENCED FROM:


SCALE: 3/8" = 1'-0"

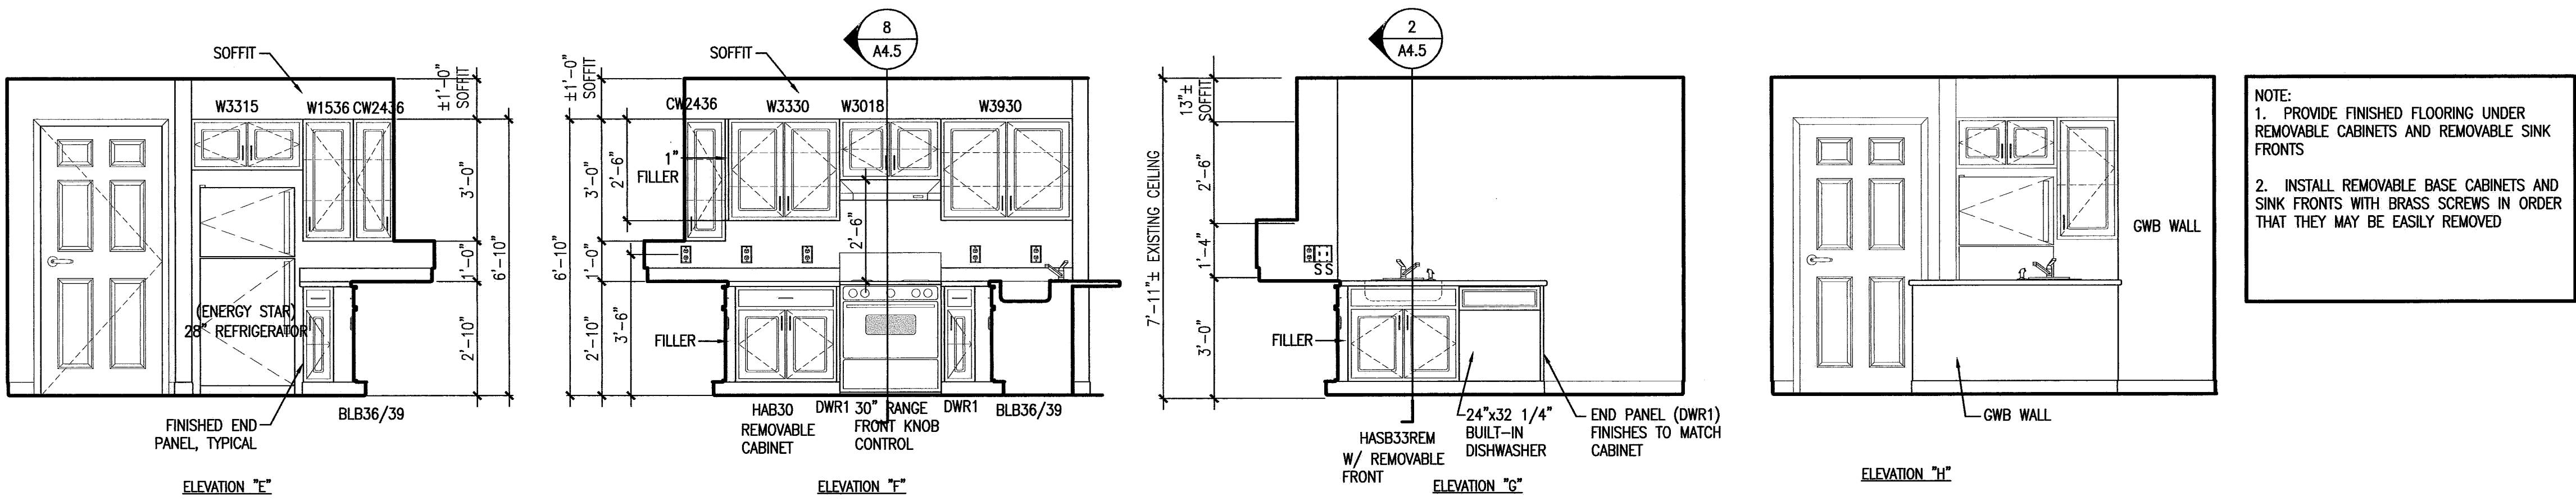

3 KITCHEN ELEVATIONS (FIRST FLOOR AT SHAILER) - IBC TYPE "A" UNIT

REFERENCED FROM:


SCALE: 3/8" = 1'-0"

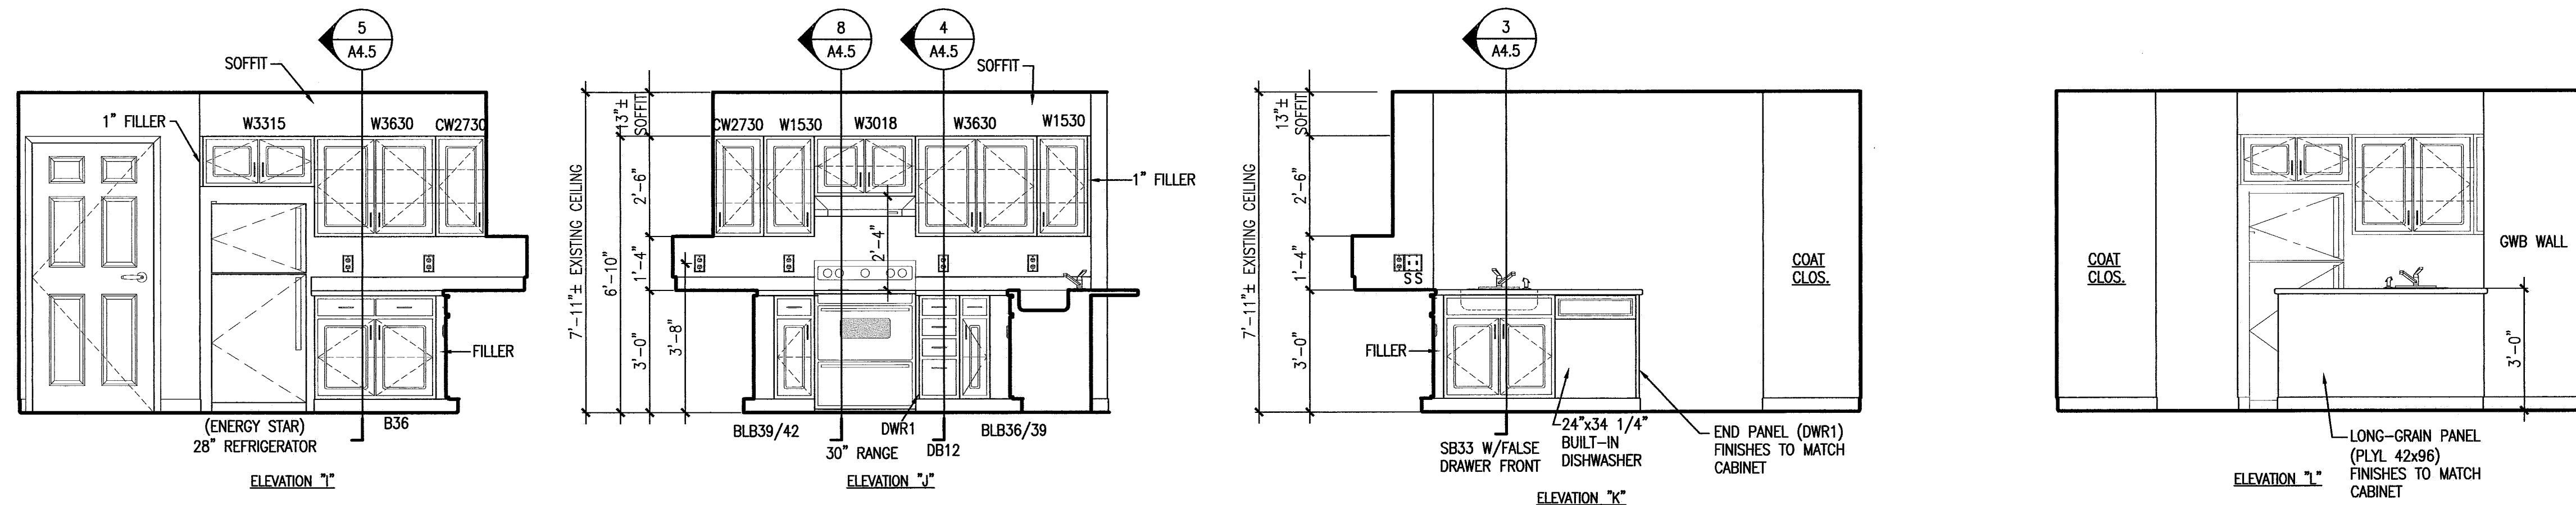

5 KITCHEN ELEVATIONS (SECOND FLOOR AT SHAILER)

REFERENCED FROM:

SCALE: 3/8" = 1'-0"

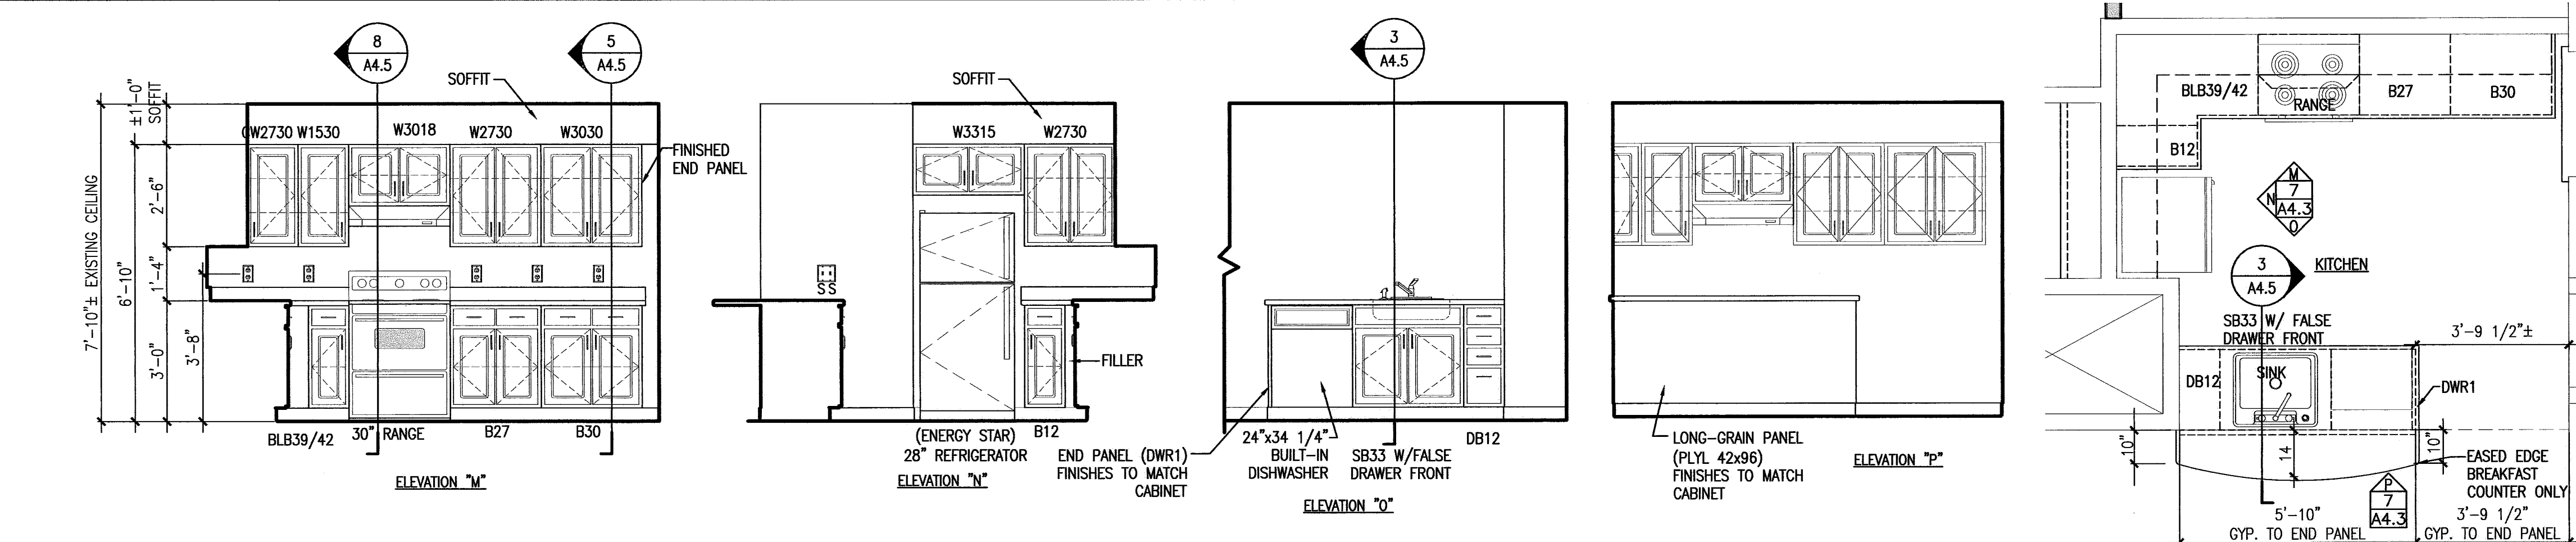

7 KITCHEN ELEVATIONS (SECOND FLOOR AT SHAILER)


REFERENCED FROM:

SCALE: 3/8" = 1'-0"

8 KITCHEN PLAN - SECOND FLOOR

REFERENCED FROM:


SCALE: 3/8" = 1'-0"

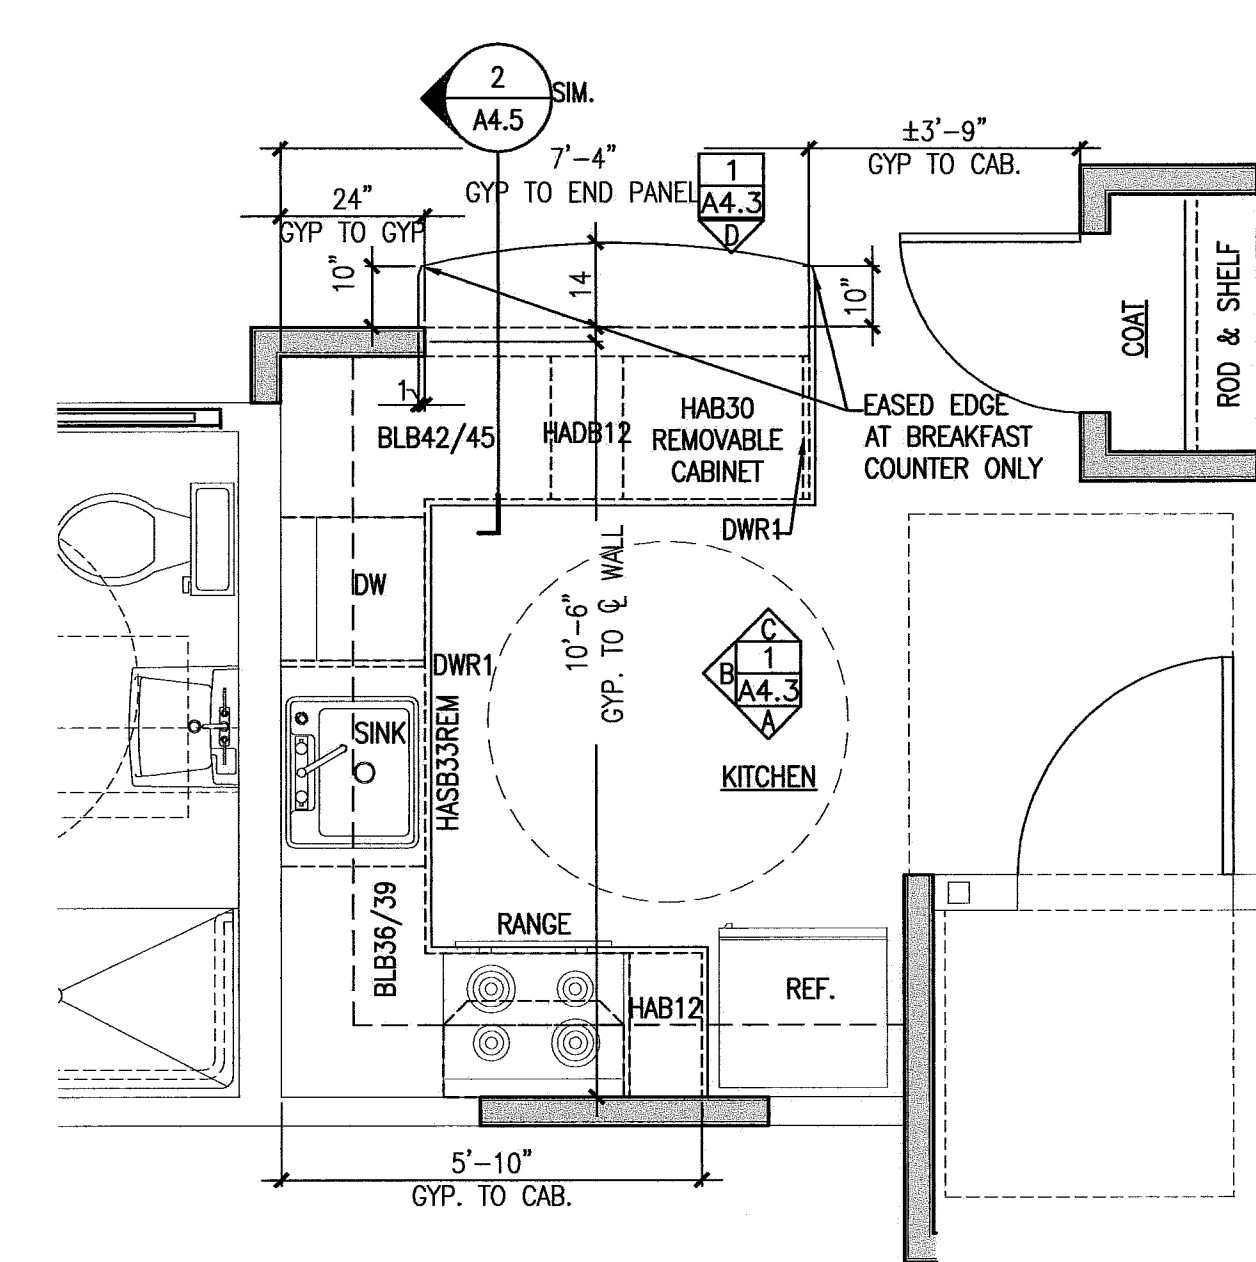

2 KITCHEN PLAN - IBC TYPE "A" UNIT

REFERENCED FROM:


SCALE: 3/8" = 1'-0"

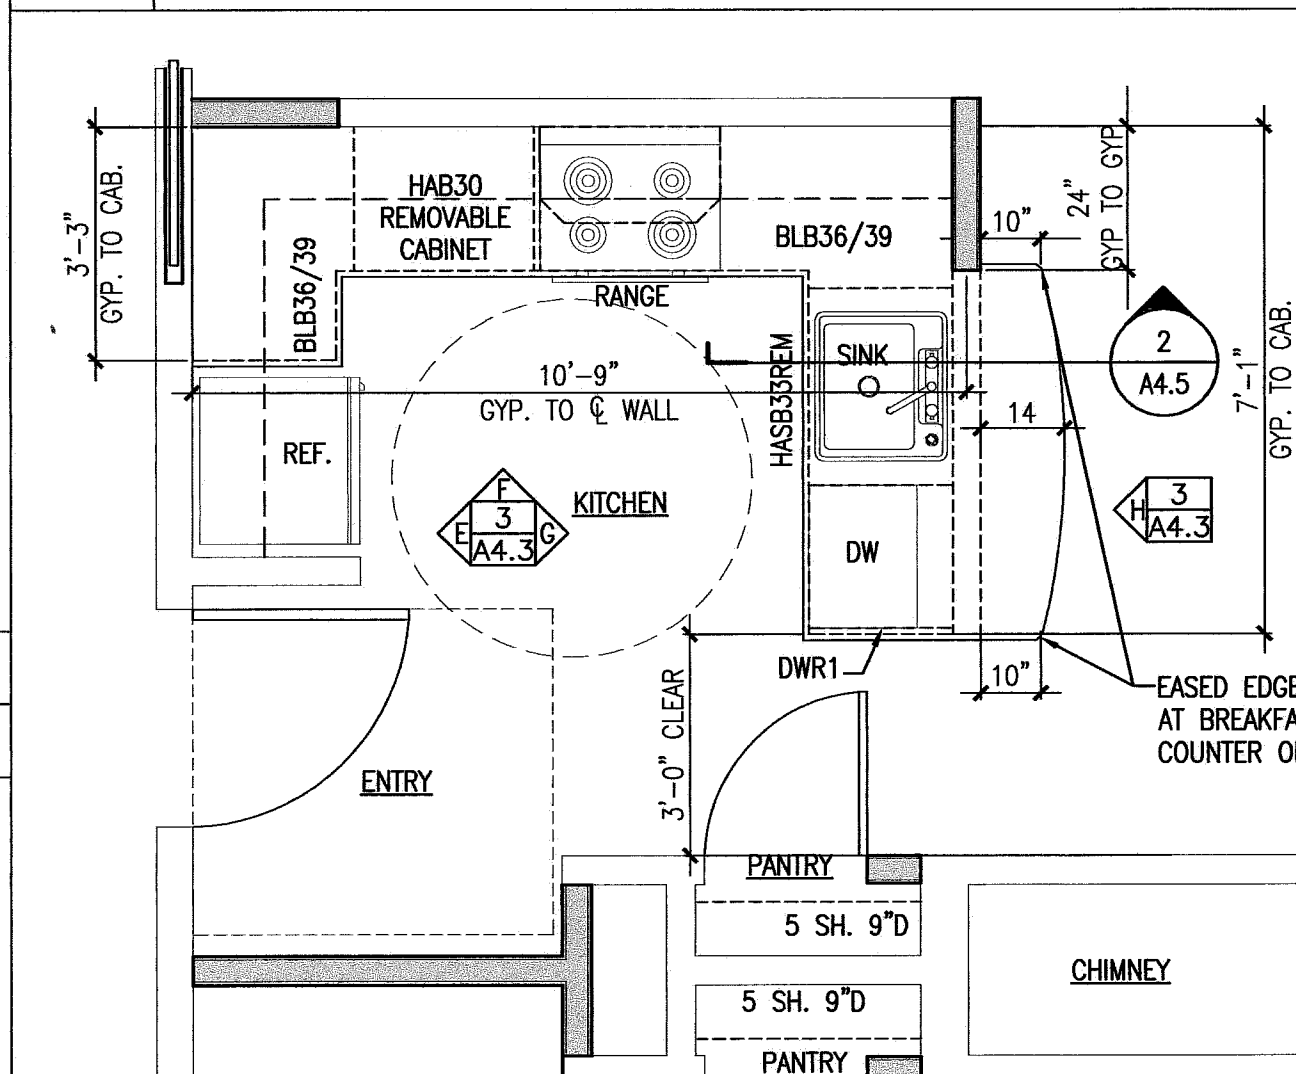

4 KITCHEN PLAN - IBC TYPE "A" UNIT

REFERENCED FROM:

SCALE: 3/8" = 1'-0"

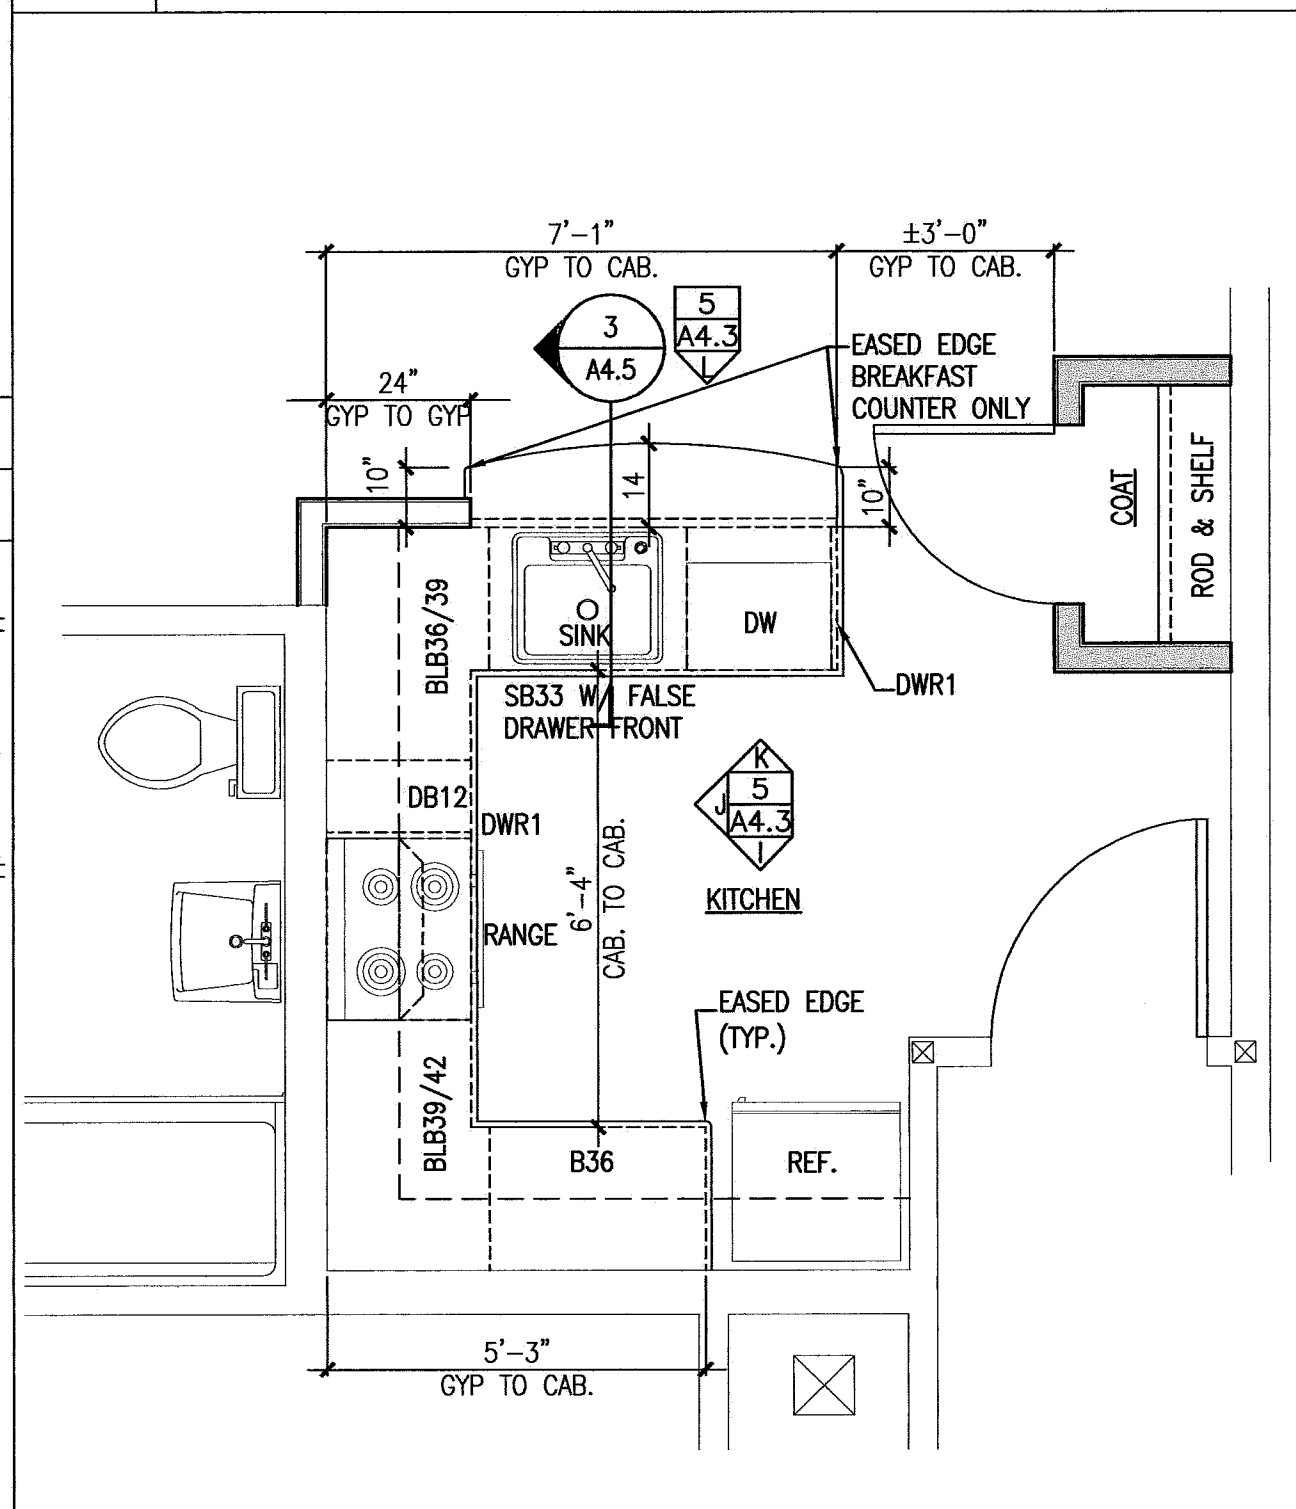

6 KITCHEN PLAN - SECOND FLOOR

REFERENCED FROM:

SCALE: 3/8" = 1'-0"

CWS Architects
 Architecture
 Space Planning
 Value Design
 434 Cumberland Avenue
 Portland, ME 04101
 Phone: (207) 774-4441
 Fax: (207) 774-4016
 www.CWSarch.com

REGISTERED ARCHITECT
 BENEDICT M. WALTER
 NO. 1947
 STATE OF MAINE

Owner:
Avesta Munjoy Commons, LP.
 307 Cumberland Ave.
 Portland, Maine 04101
 TEL. 207-553-7780

Munjoy Commons Apartments
 Portland, Maine

Project No: 07429
 Drawing Title:
SHAILER INTERIOR ELEVATIONS

Scale: 3/8" = 1'-0"
 Date: August 28, 2009
 Revisions:

Drawing Number:
SHAILER A4.3