




1 KITCHEN ELEVATIONS (FOURTH FLOOR AT SHAILER)
REFERENCED FROM: SCALE: 3/8" = 1'-0"

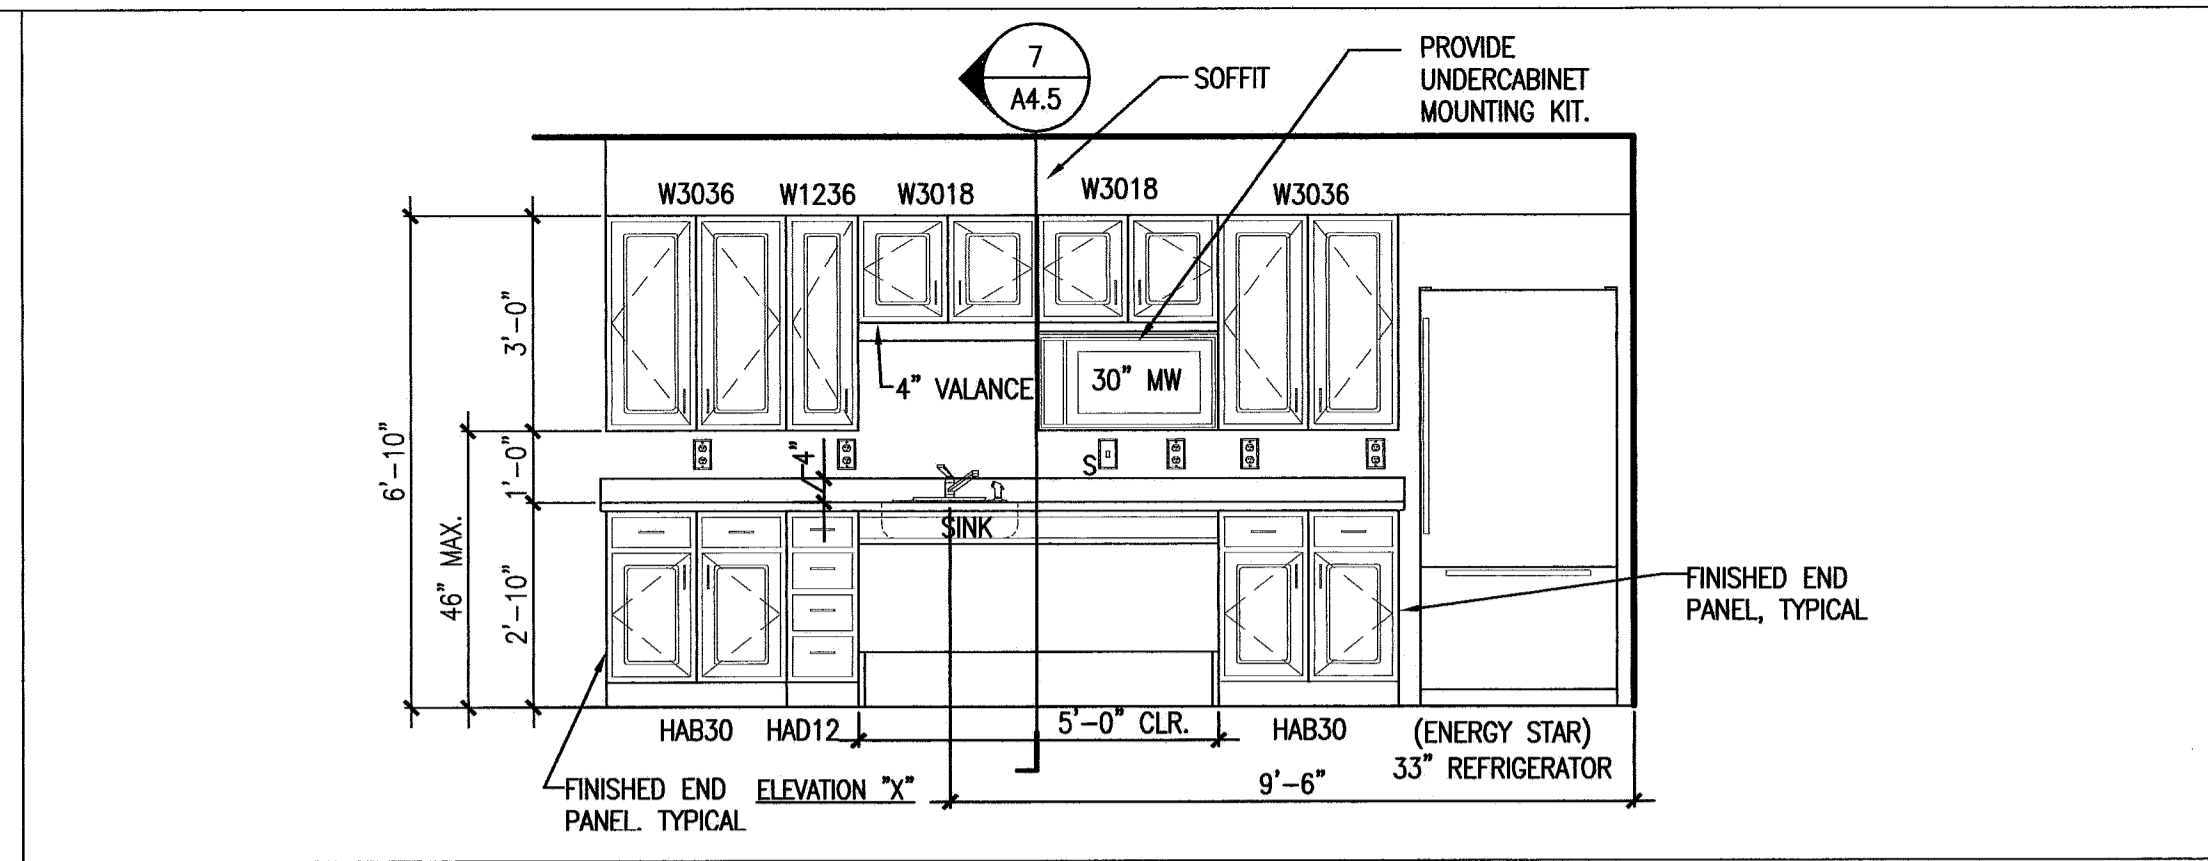


5 KITCHEN - COMMUNITY ROOM
REFERENCED FROM: SCALE: 3/8" = 1'-0"

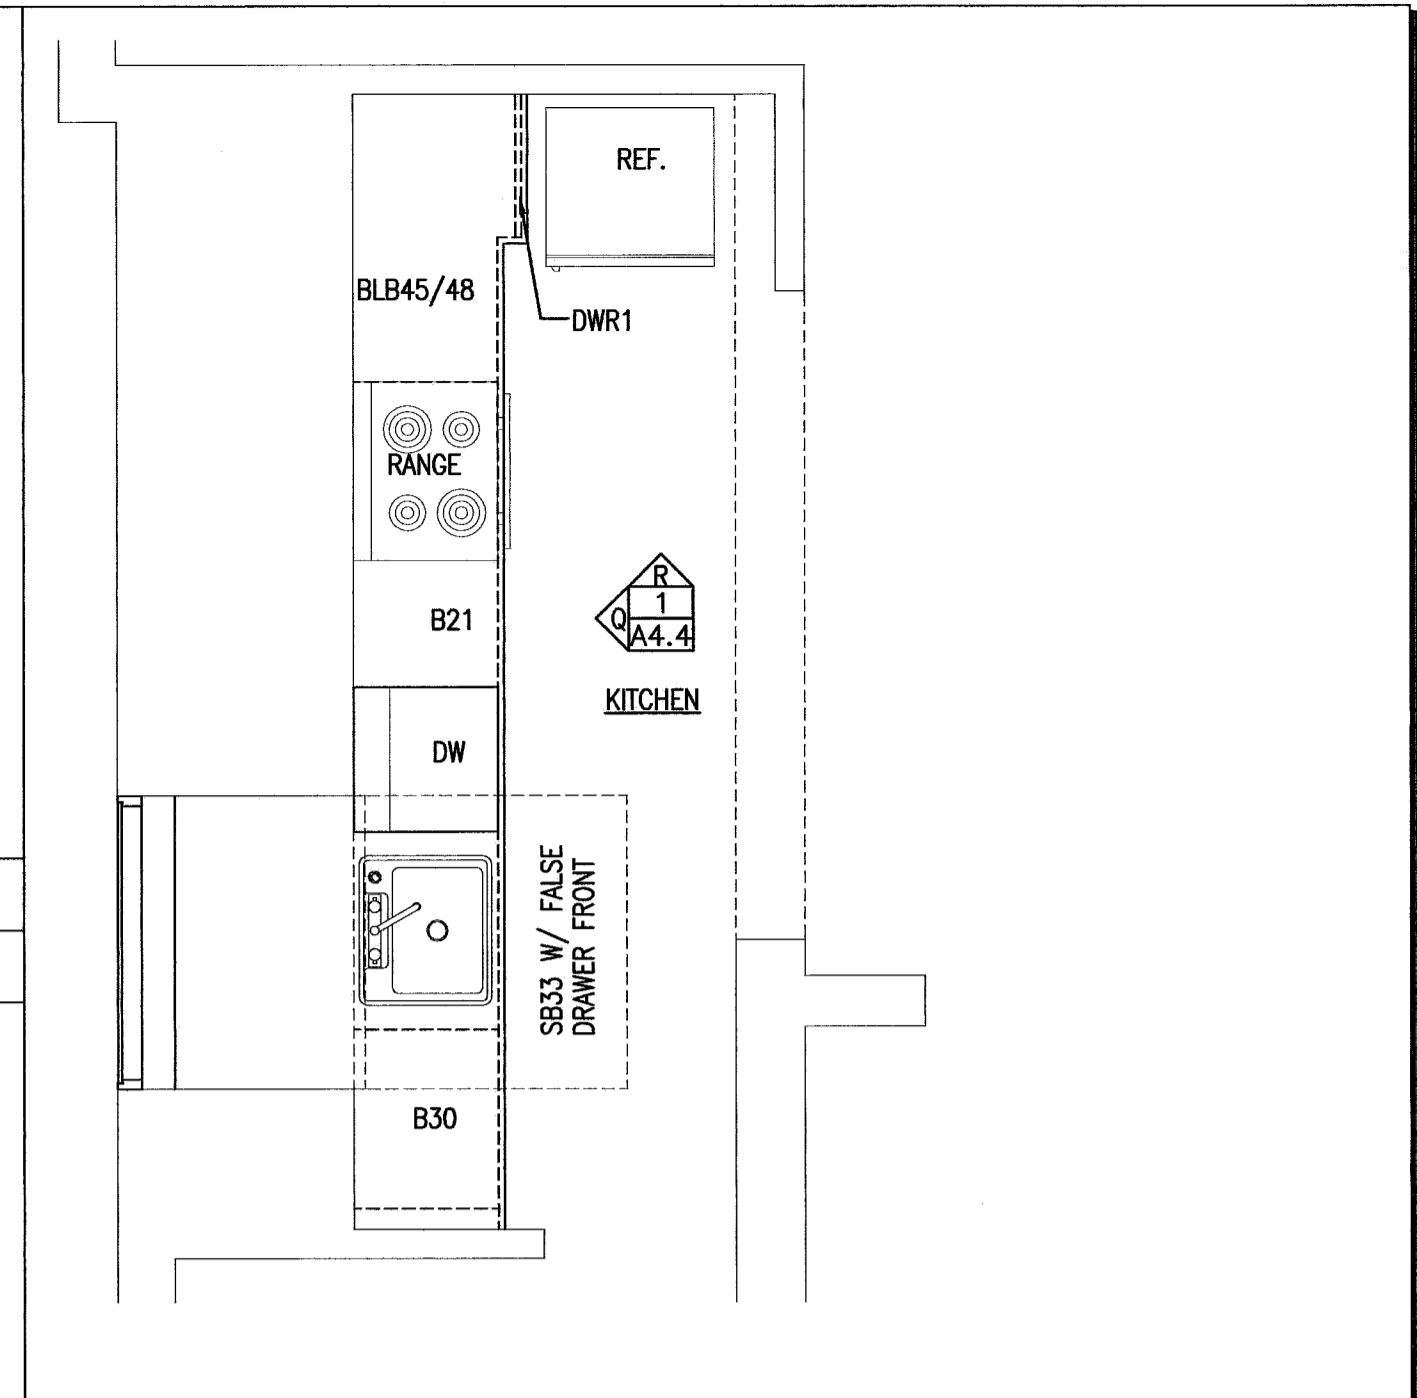


2 KITCHEN PLAN - FOURTH FLOOR
REFERENCED FROM: SCALE: 3/8" = 1'-0"

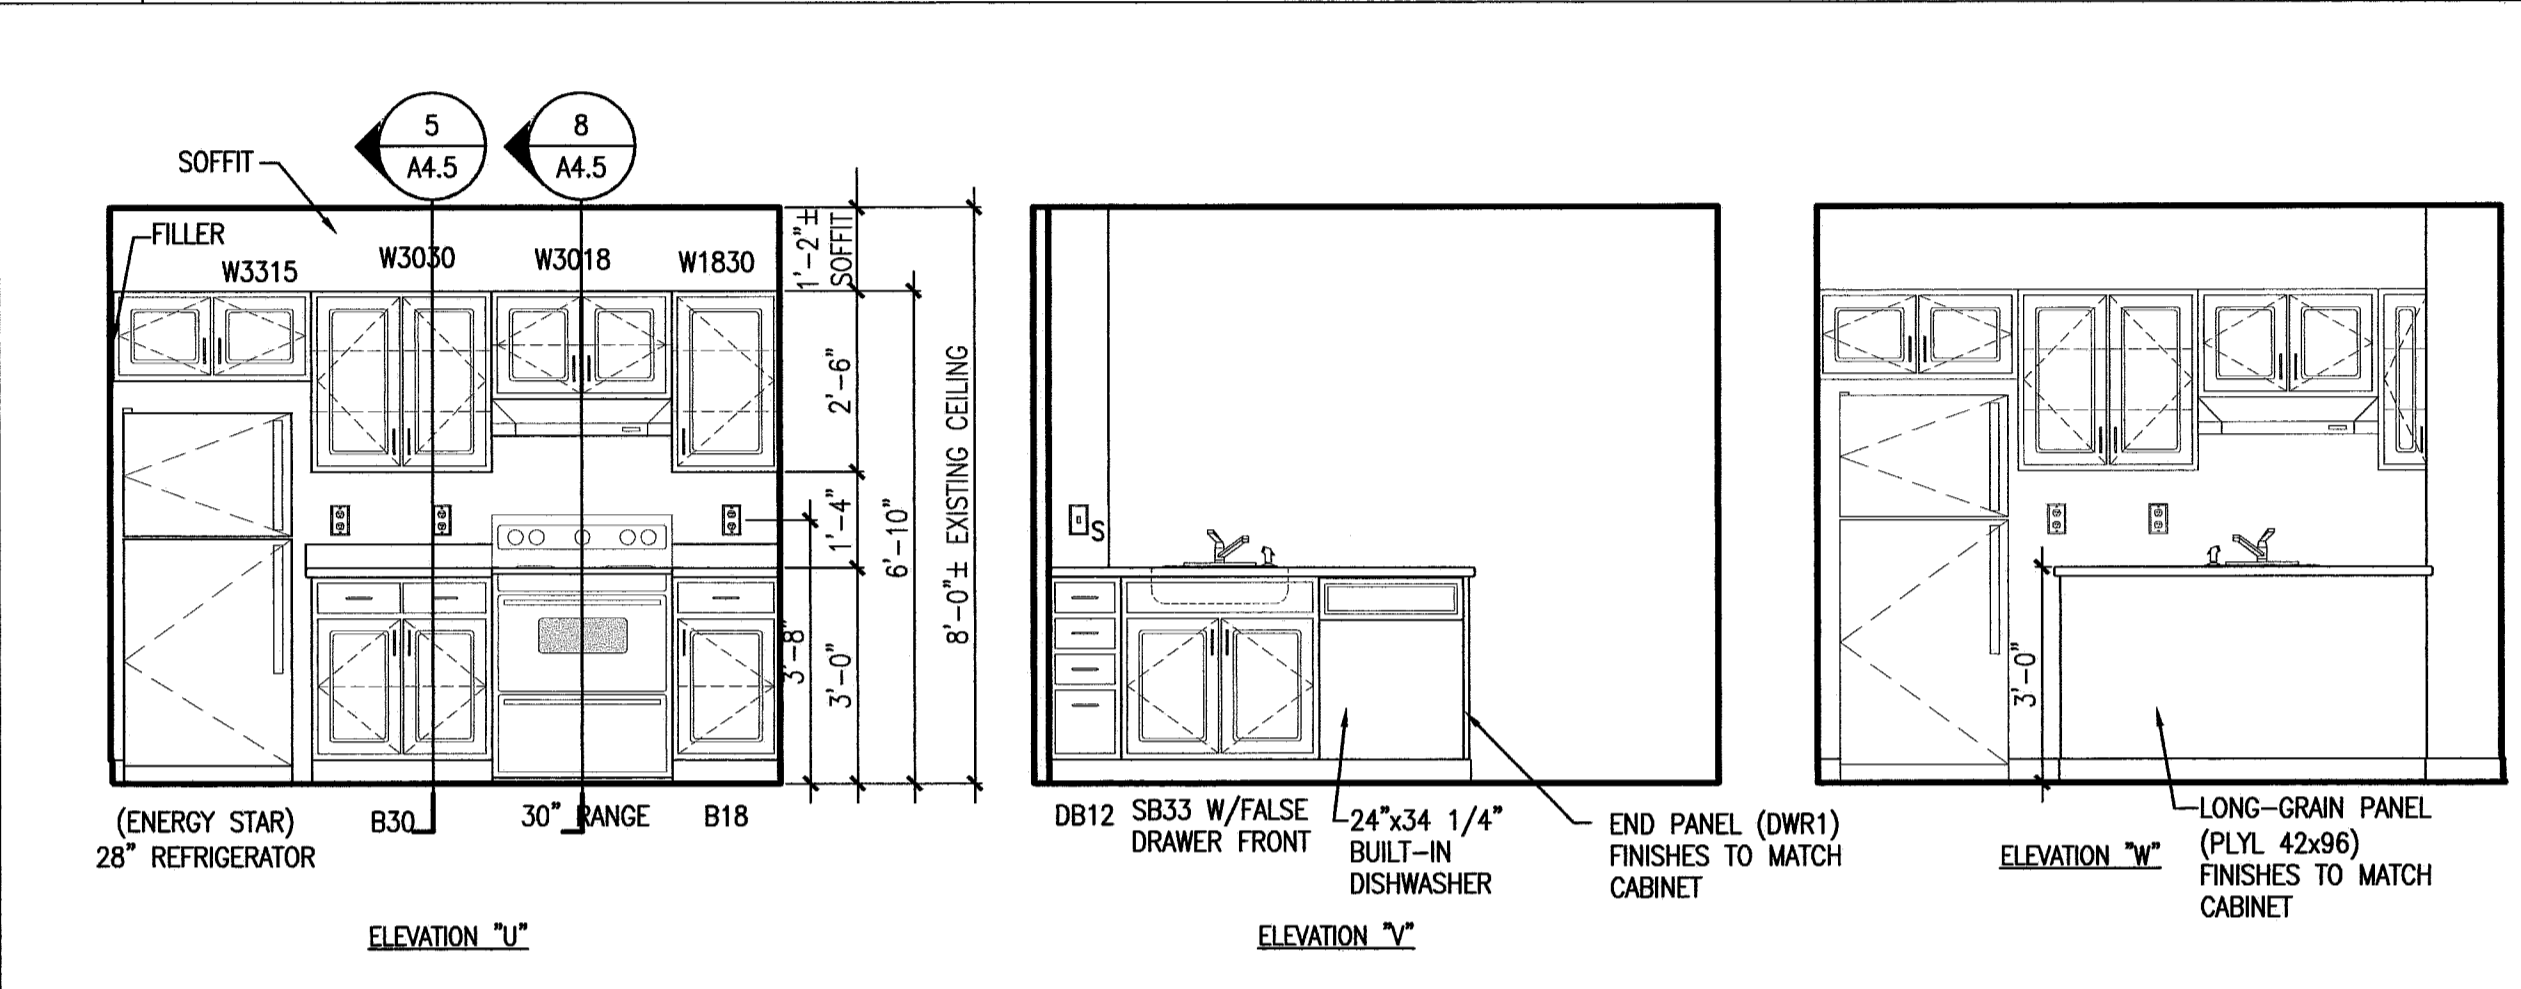


3 KITCHEN ELEVATIONS (FOURTH FLOOR AT SHAILER)
REFERENCED FROM: SCALE: 3/8" = 1'-0"

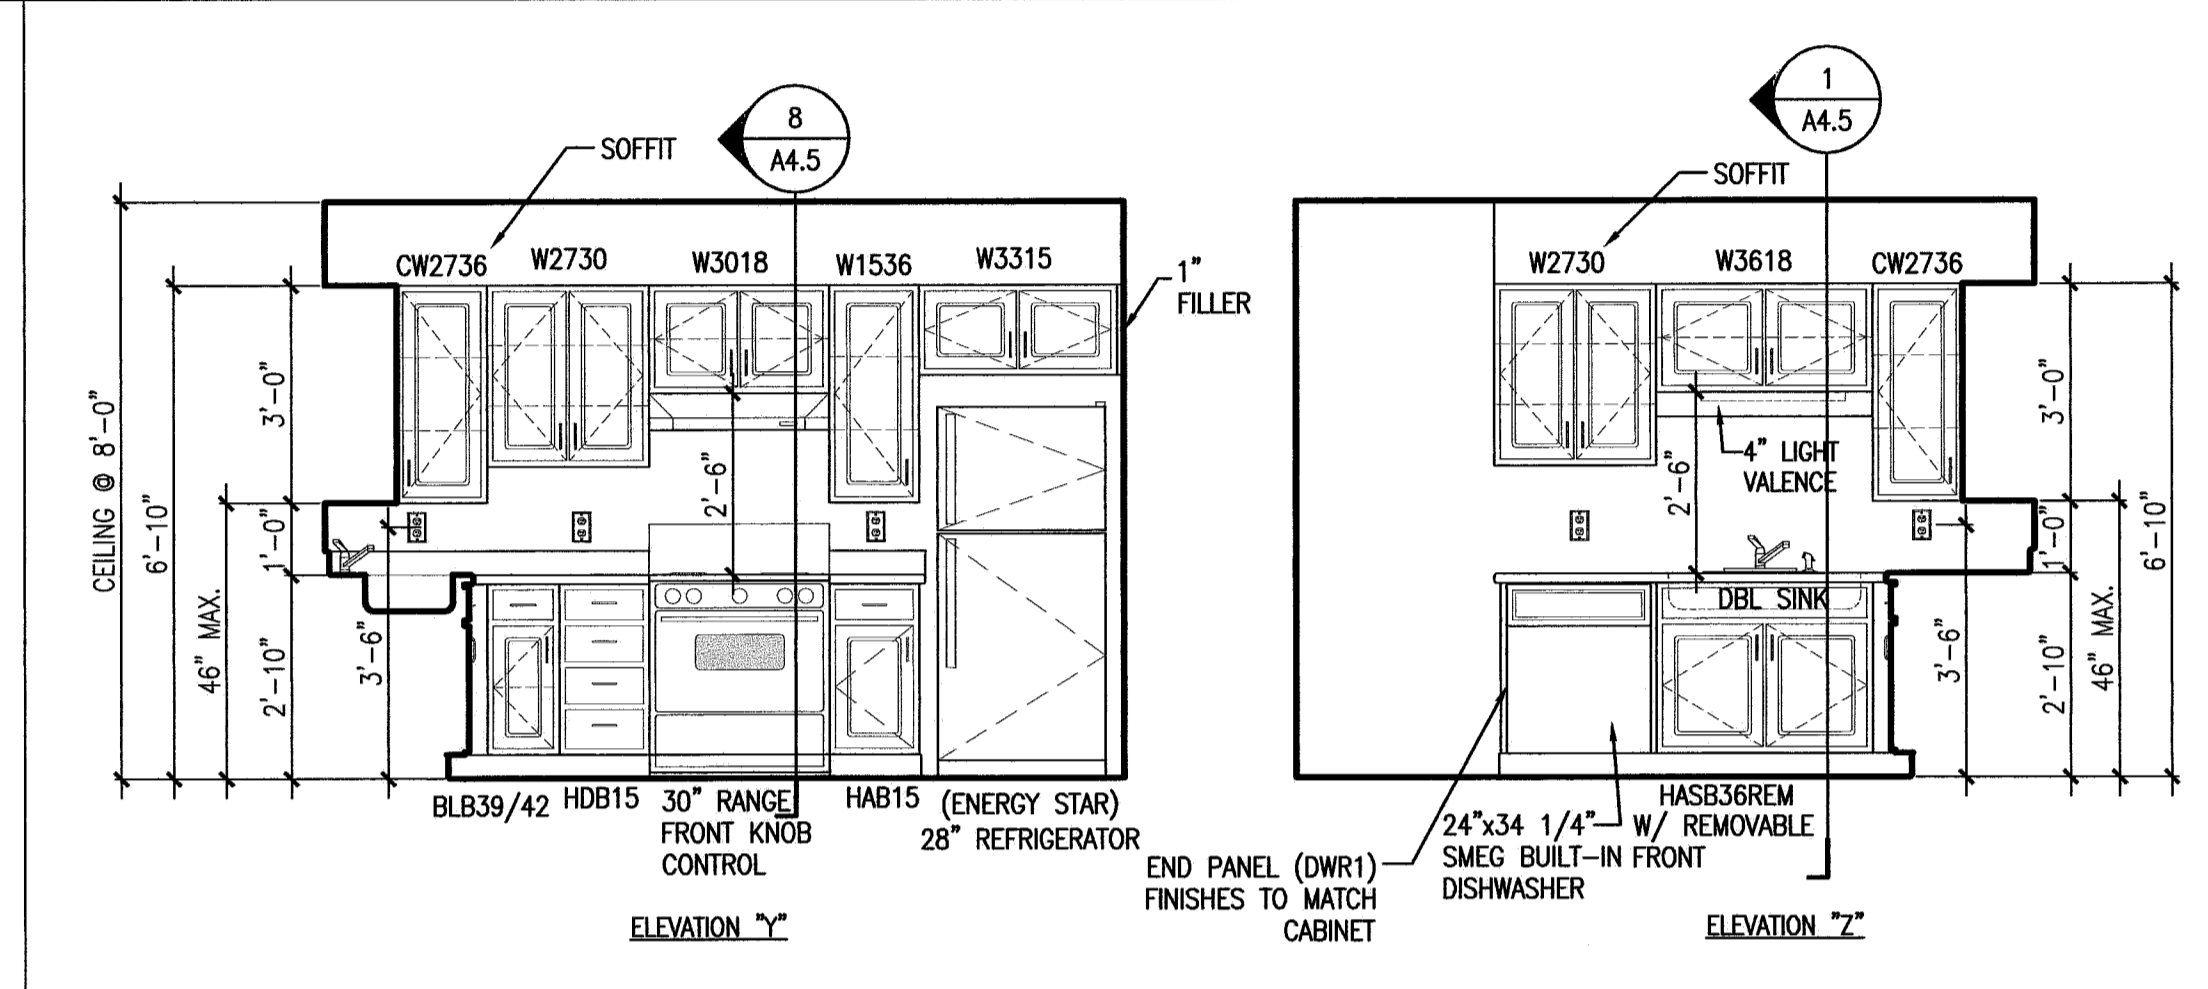


7 KITCHEN - COMMUNITY PARTNER'S
REFERENCED FROM: SCALE: 3/8" = 1'-0"

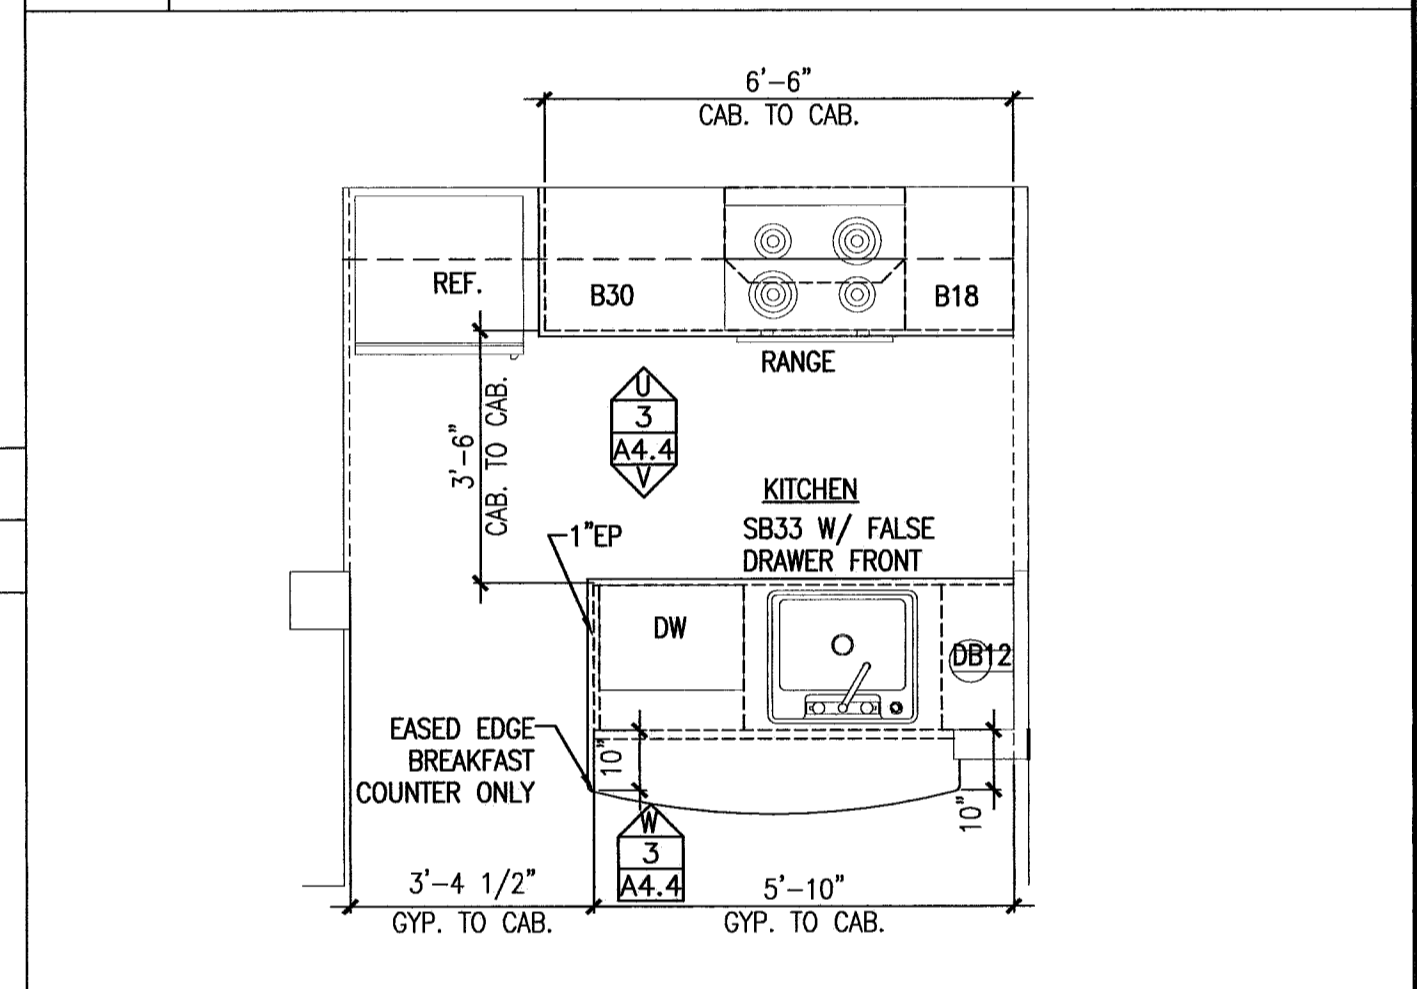


4 KITCHEN PLAN - FOURTH FLOOR
REFERENCED FROM: SCALE: 3/8" = 1'-0"

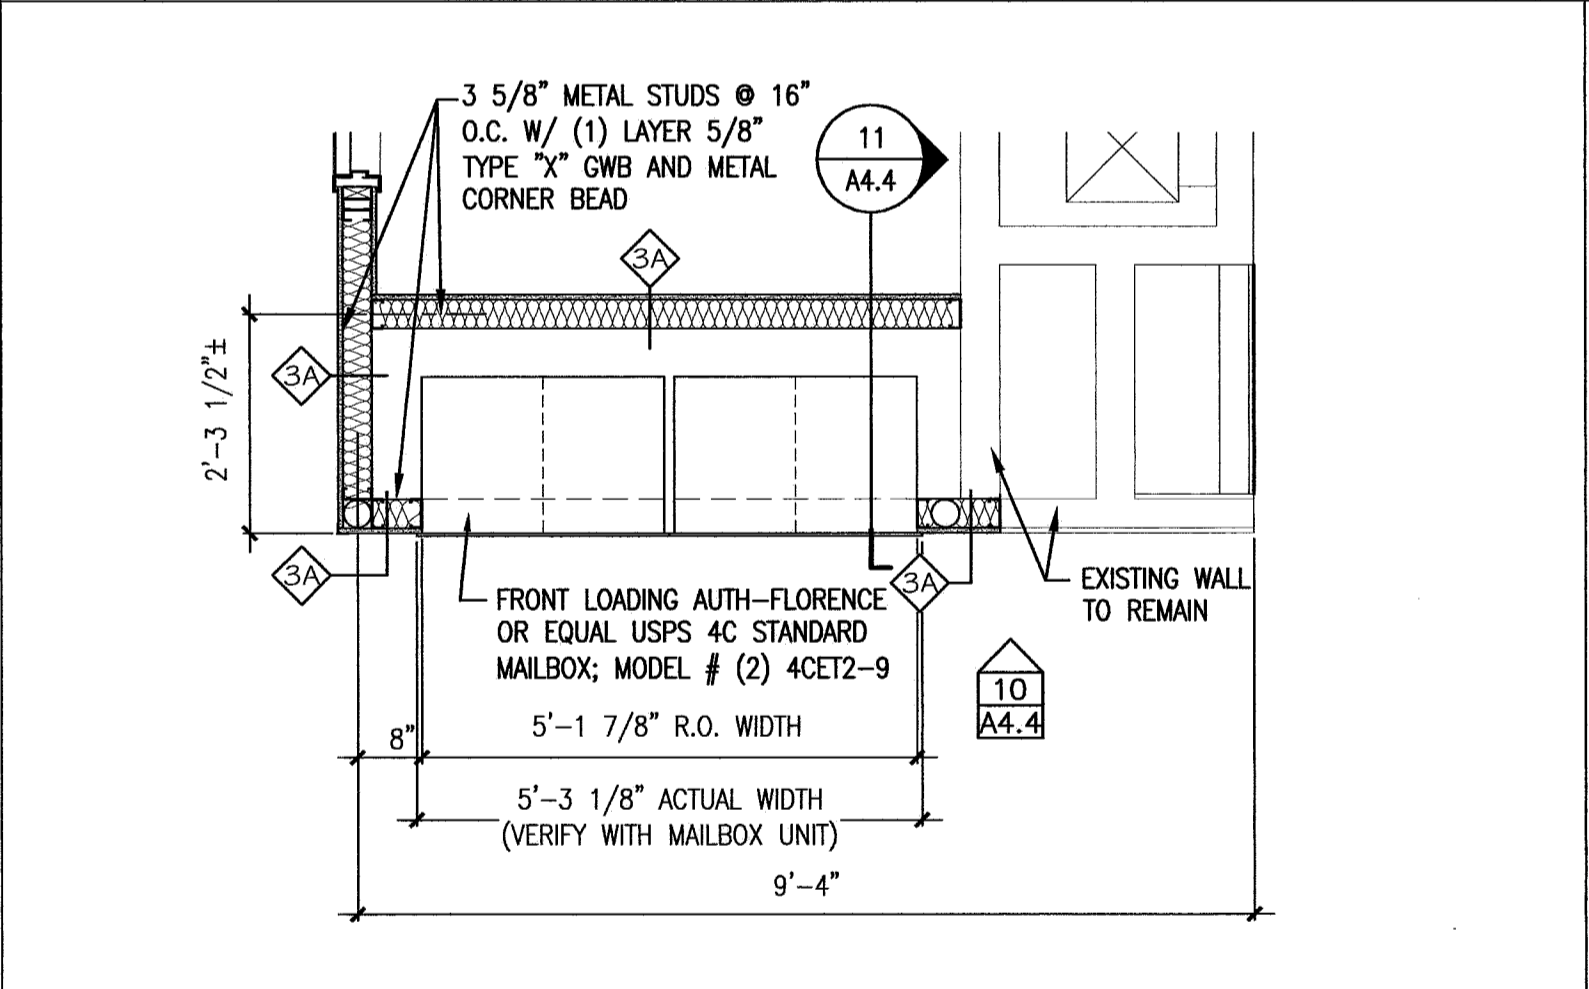


9 MAILBOXES ENLARGED PLAN
REFERENCED FROM: SCALE: 1/2" = 1'-0"

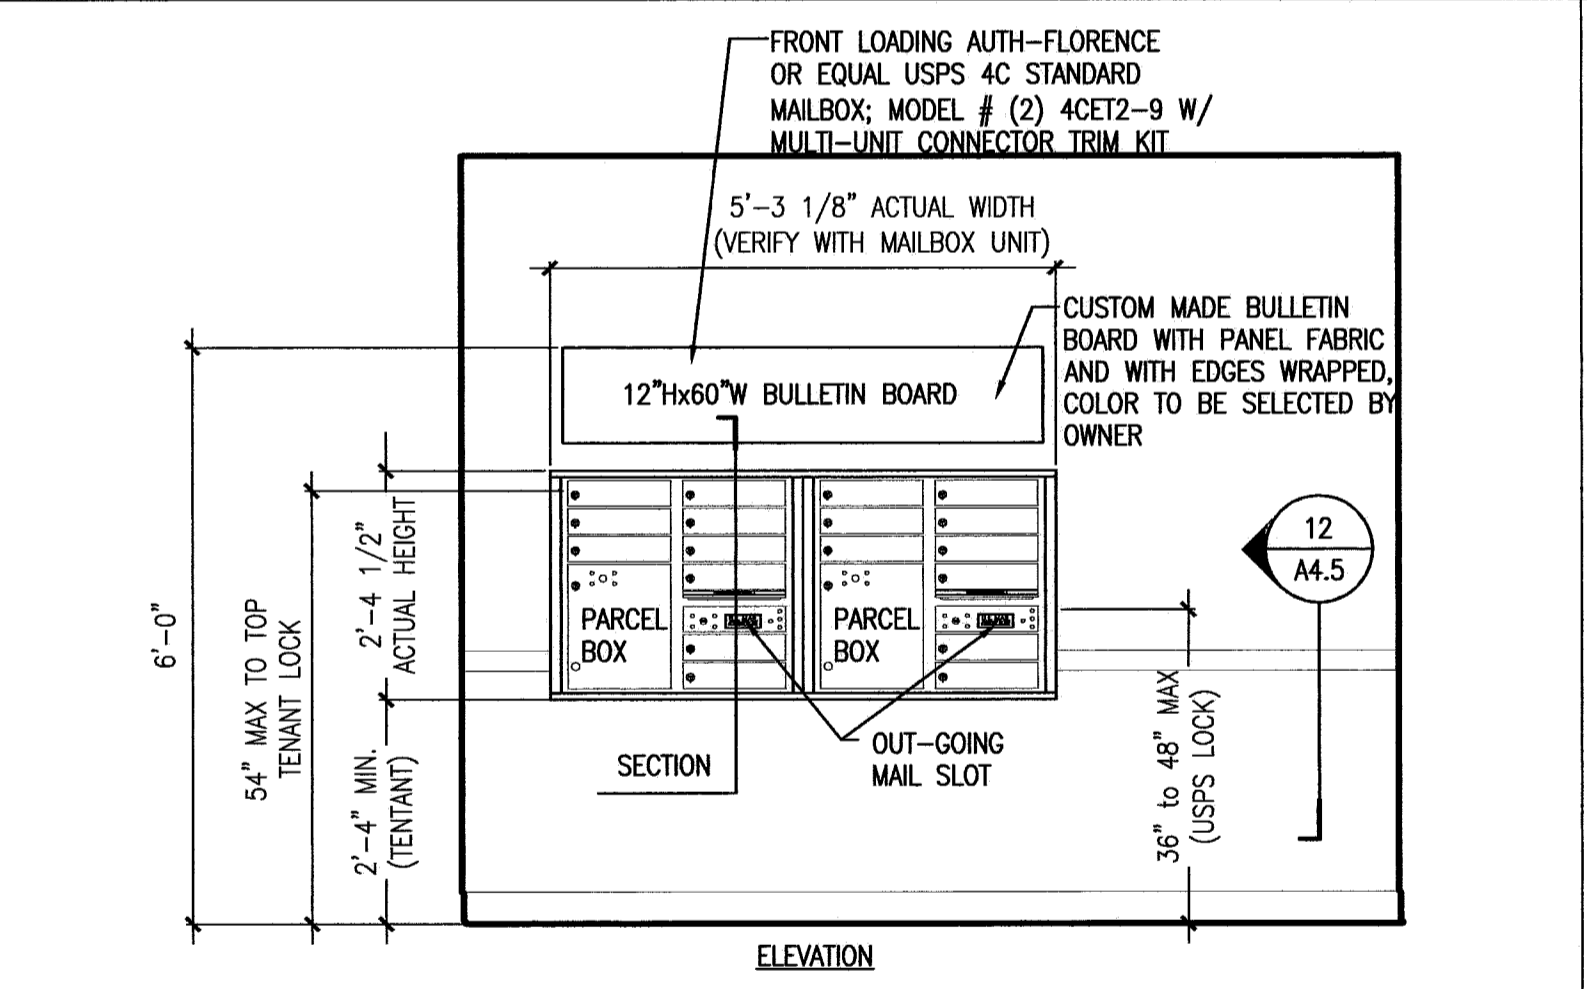


10 MAILBOXES ELEVATION
REFERENCED FROM: SCALE: 1/2" = 1'-0"

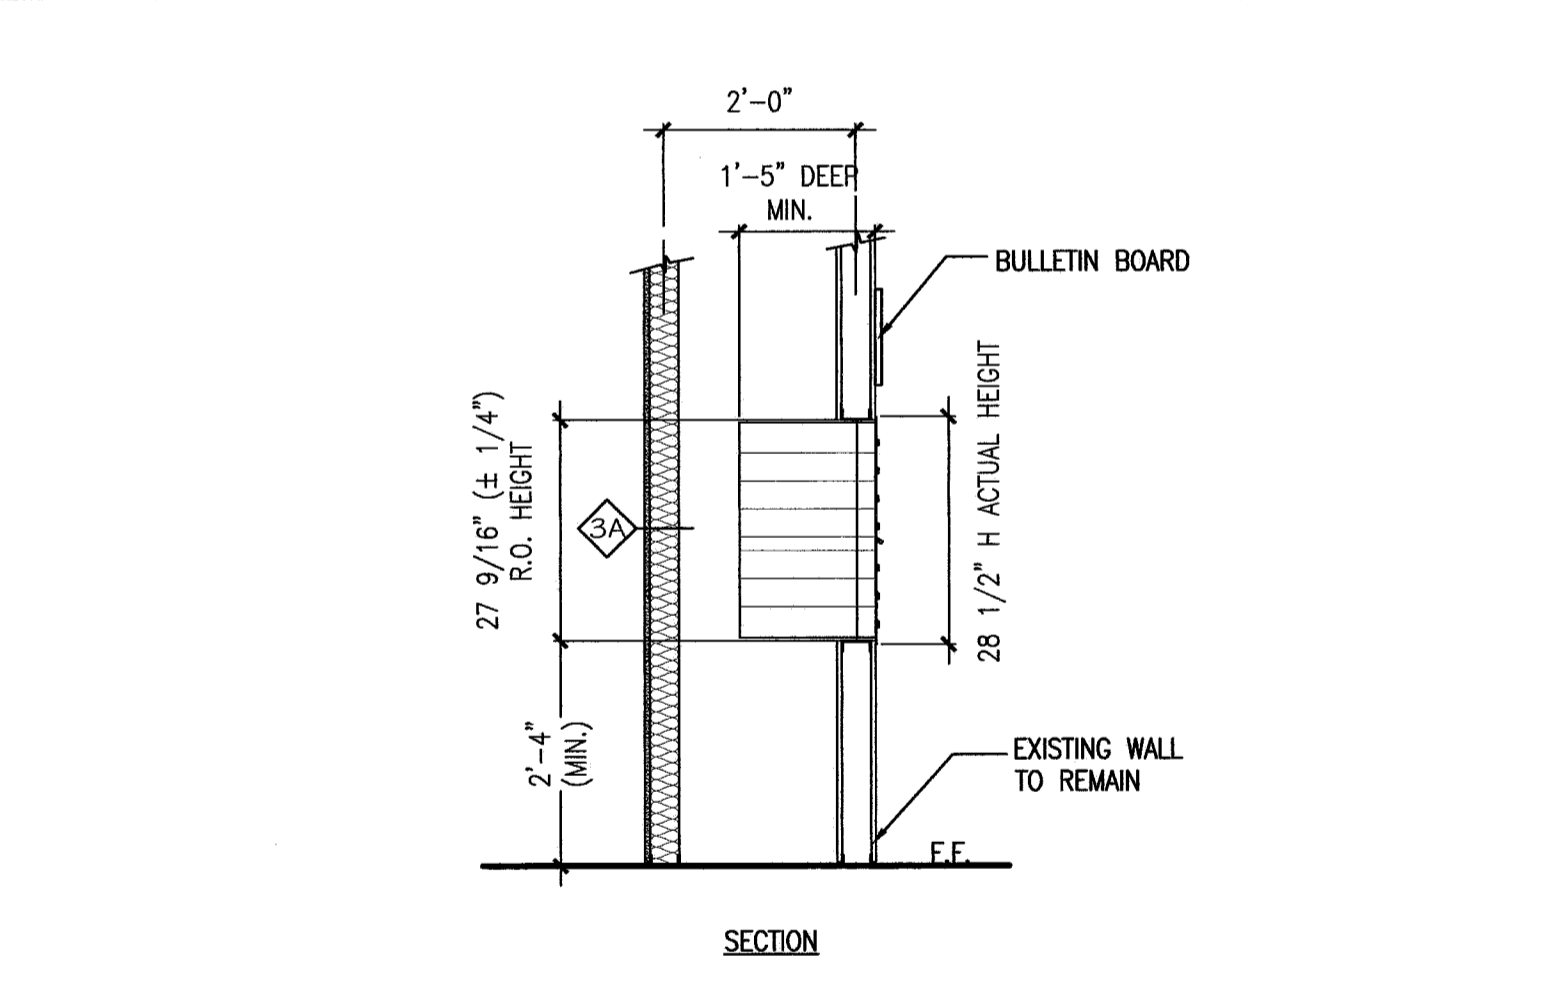


11 MAILBOXES SECTION
REFERENCED FROM: SCALE: 1/2" = 1'-0"

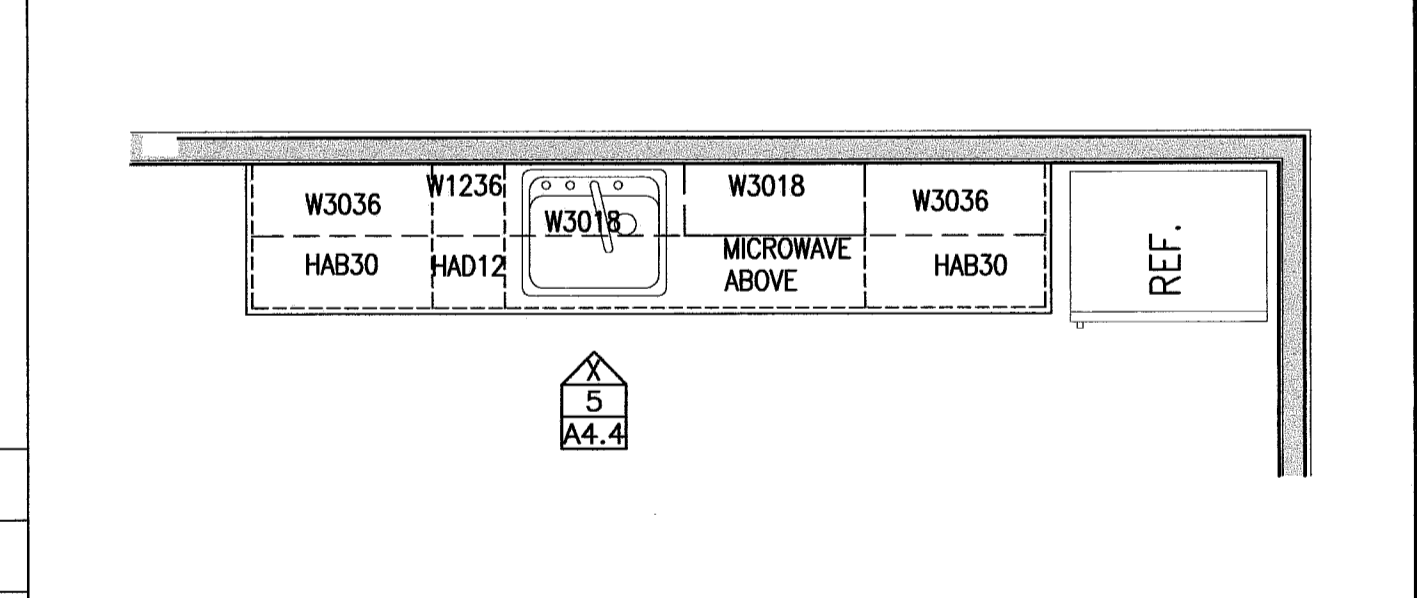

6 KITCHEN PLAN - COMMUNITY ROOM
REFERENCED FROM: SCALE: 3/8" = 1'-0"

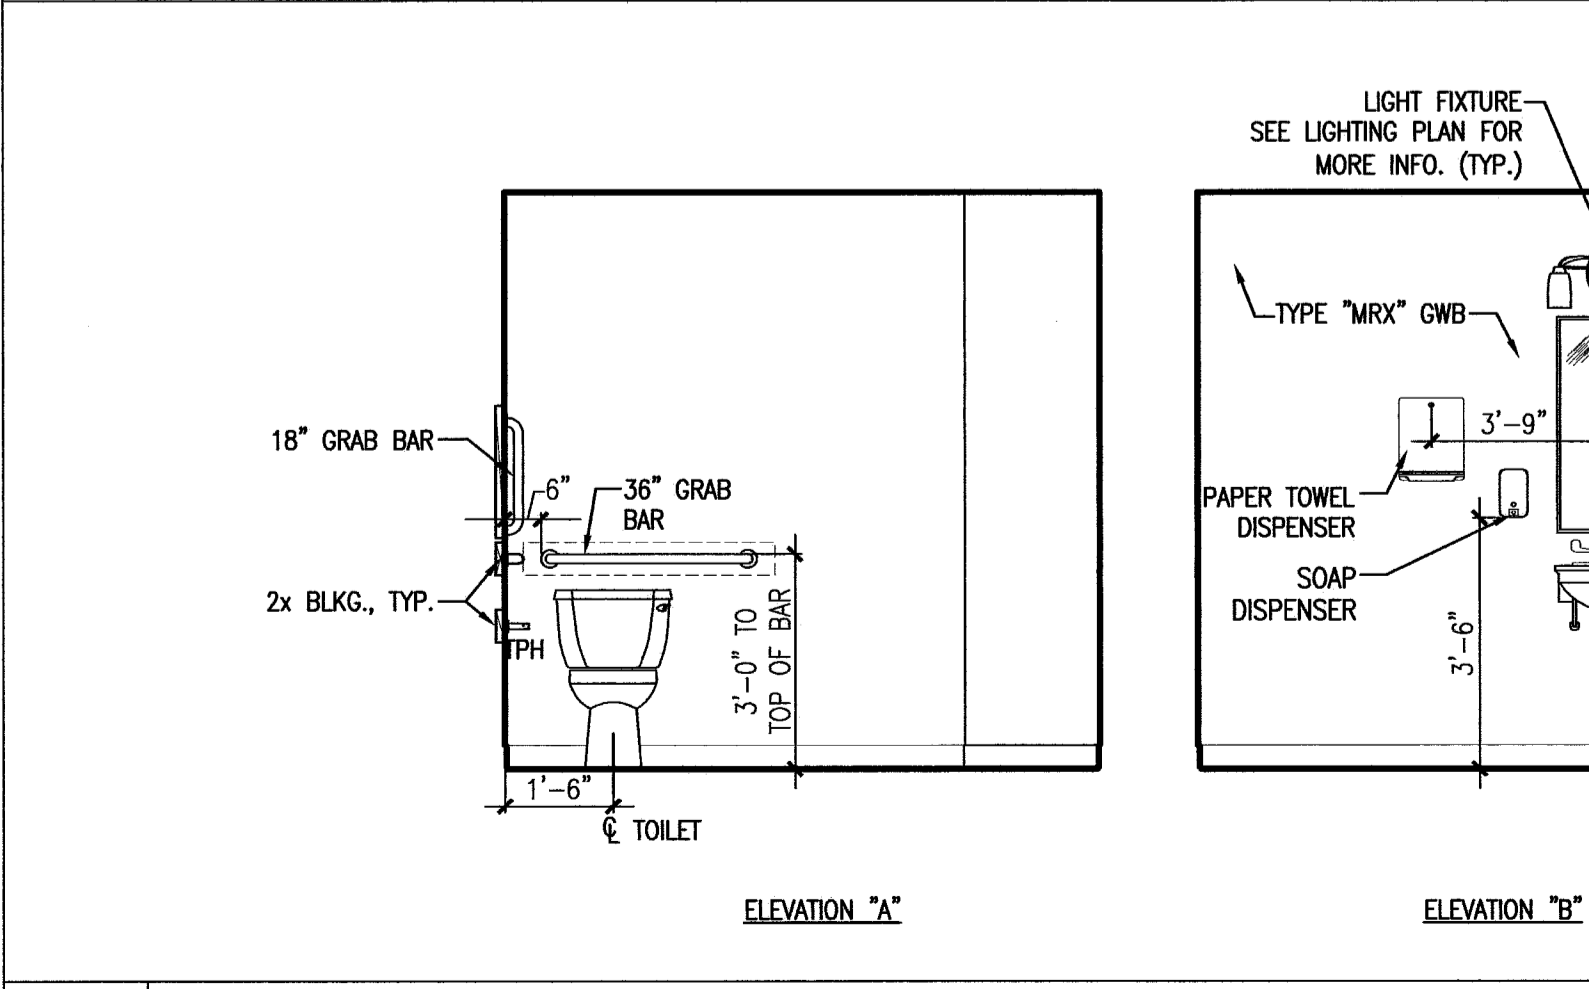

12 PUBLIC BATHROOM (001) - INTERIOR ELEVATIONS
REFERENCED FROM: SCALE: 3/8" = 1'-0"

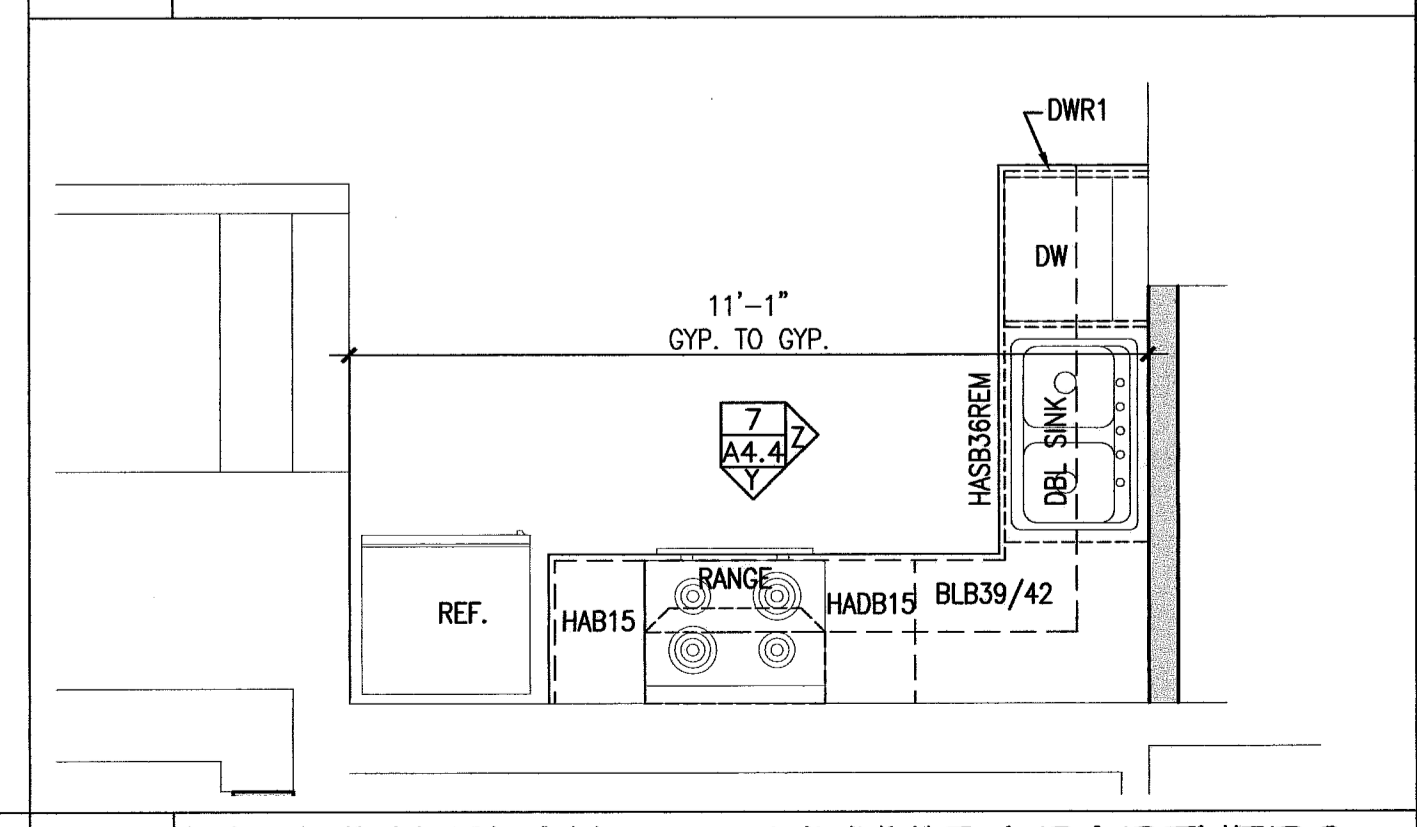

8 KITCHEN PLAN - COMMUNITY PARTNERS
REFERENCED FROM: SCALE: 3/8" = 1'-0"

CWS Architects
Architecture
Space Planning
Value Design
434 Cumberland Avenue
Portland, ME 04101
Phone: (207)774-4441
Fax: (207)774-4016
www.CWSarch.com

REGISTERED ARCHITECT
WALTER
NO. 1947
STATE OF MAINE

Owner:
Avesta Munjoy Commons, LP.
307 Cumberland Ave.
Portland, Maine 04101
TEL. 207-553-7780

Client:
Munjoy Commons Apartments
Portland, Maine

Project No: 07429

Drawing Title:
SHAILER INTERIOR ELEVATIONS

Scale: AS NOTED
Date: August 28, 2009
Revisions:

Drawing Number:
SHAILER A4.4