
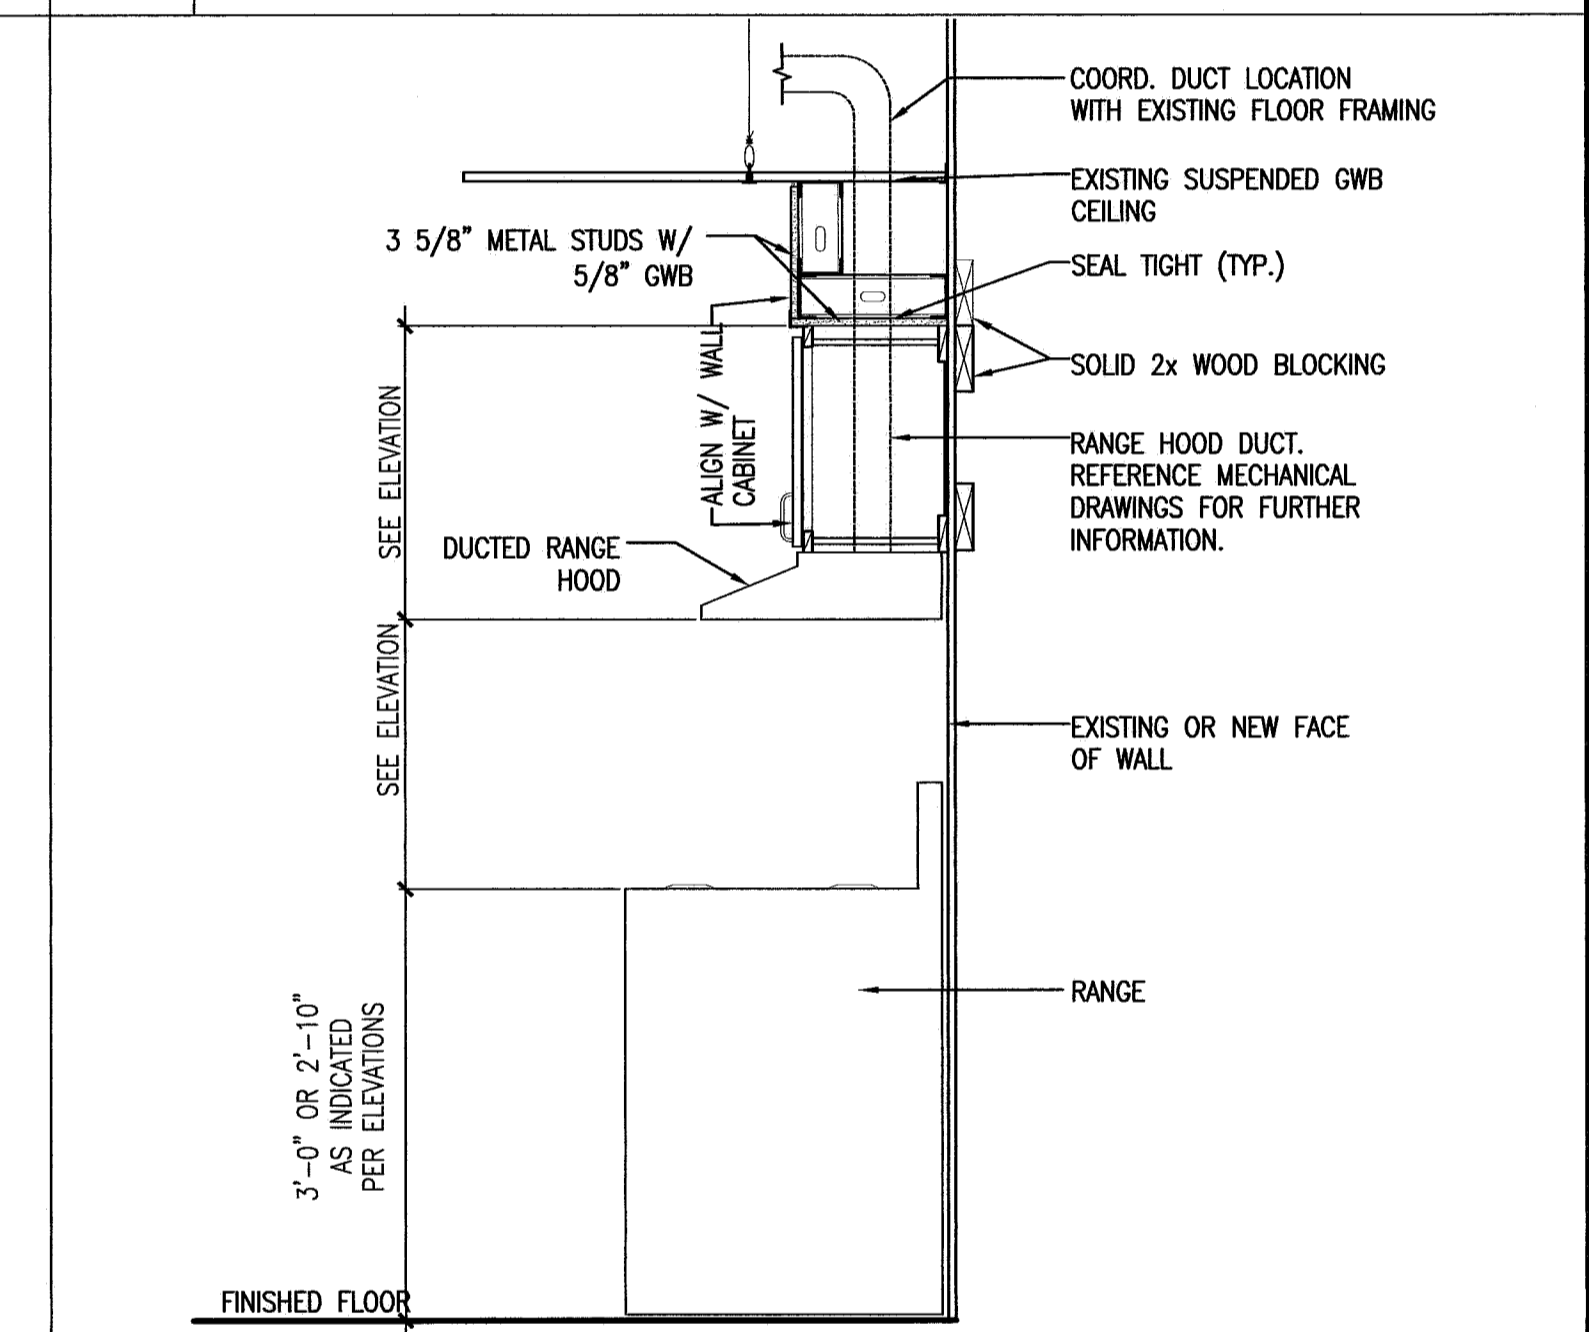
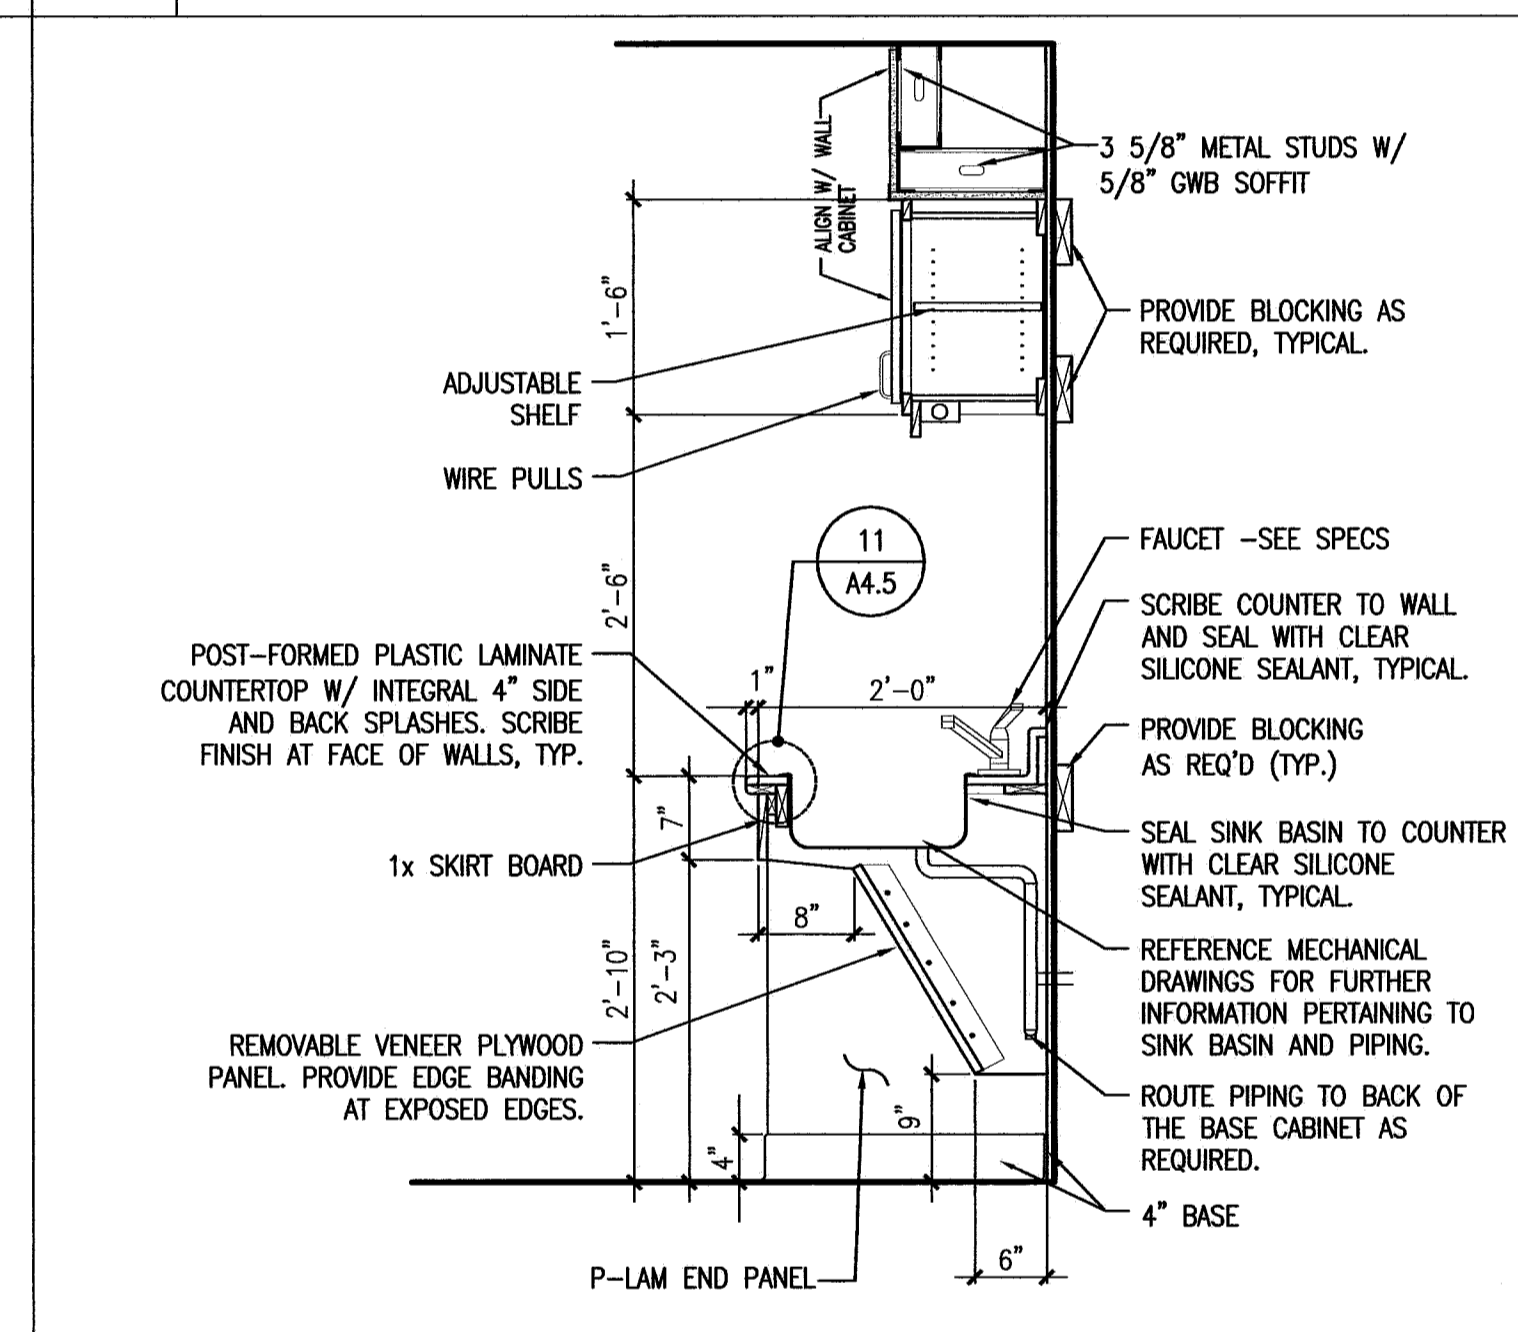
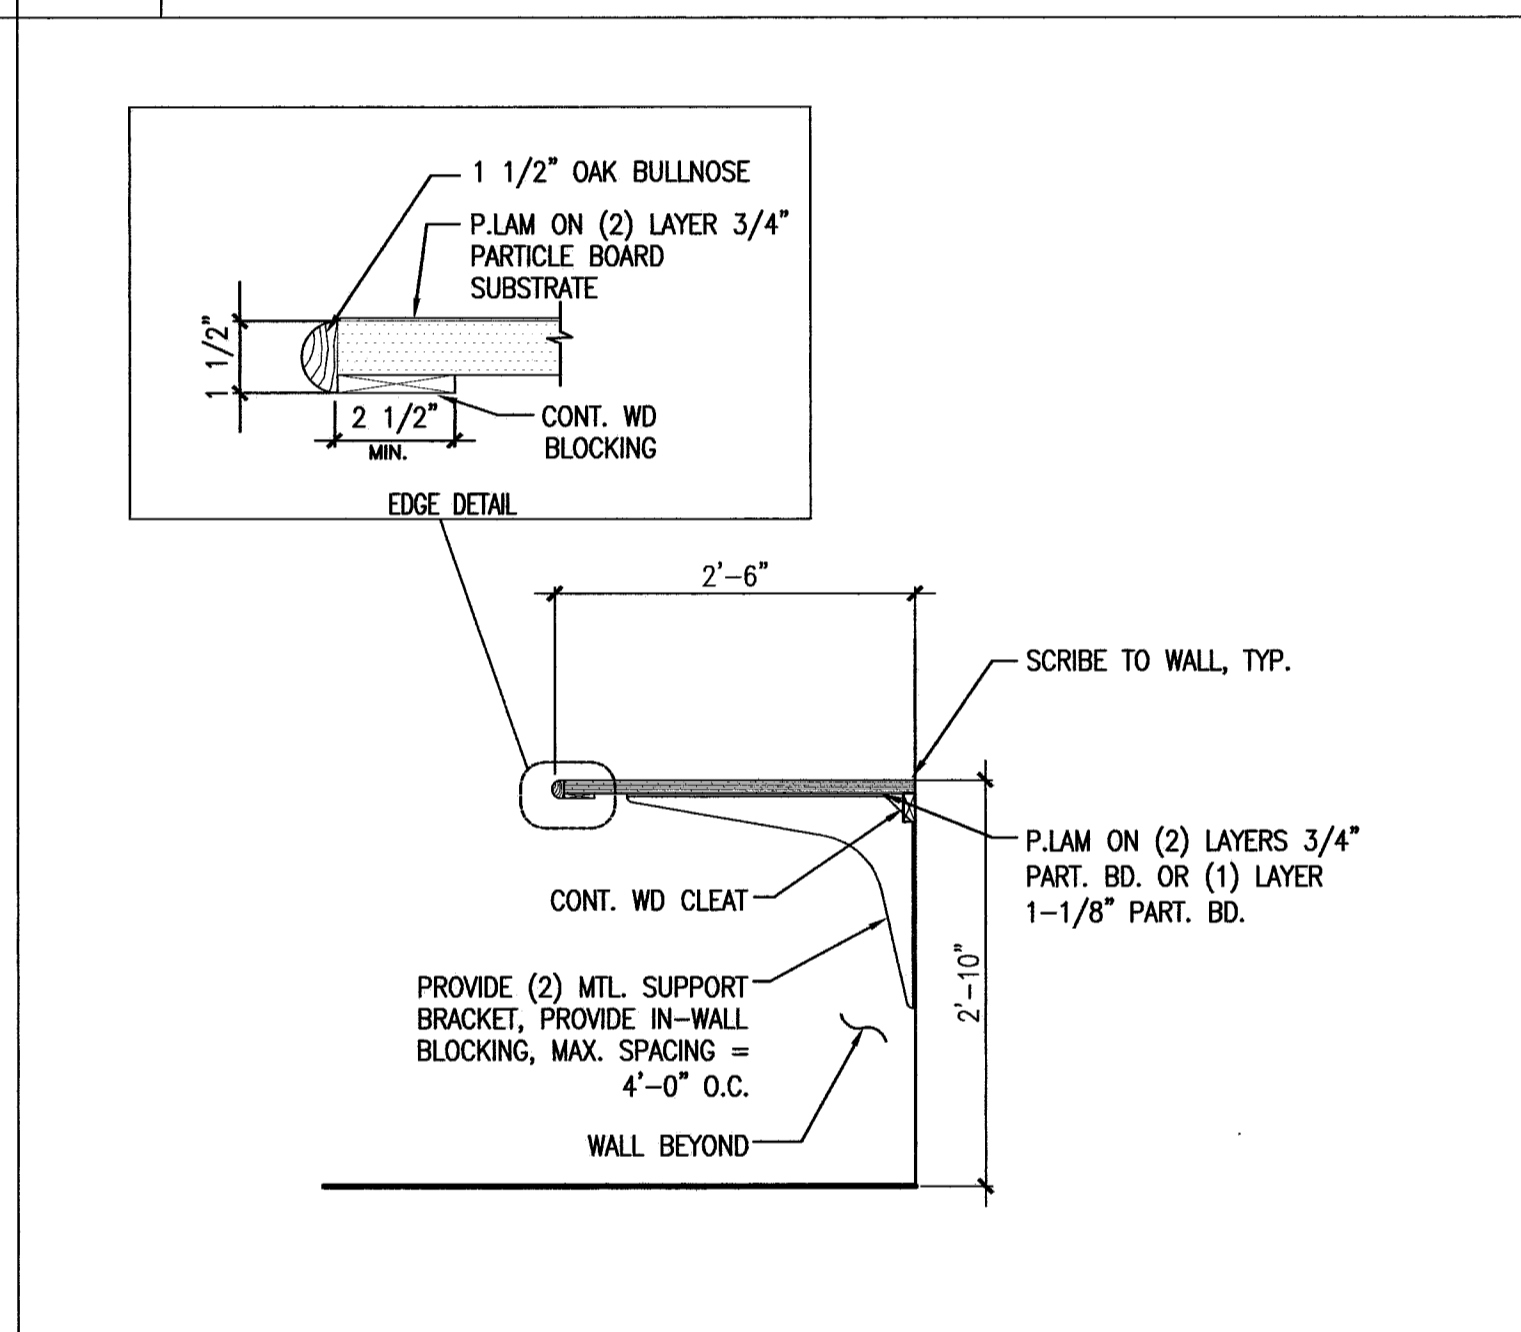


**1** KITCHEN - SINK SECTION (TYP.)  
 REFERENCED FROM: SCALE: 3/4" = 1'-0"

**2** BREAKFAST COUNTER AT TYPE "A" UNIT  
 REFERENCED FROM: SCALE: 3/4" = 1'-0"

**3** BREAKFAST COUNTER AT UNIT (TYP.)  
 REFERENCED FROM: SCALE: 3/4" = 1'-0"

**4** KITCHEN - DRAWER BASE SECTION (TYP.)  
 REFERENCED FROM: SCALE: 3/4" = 1'-0"




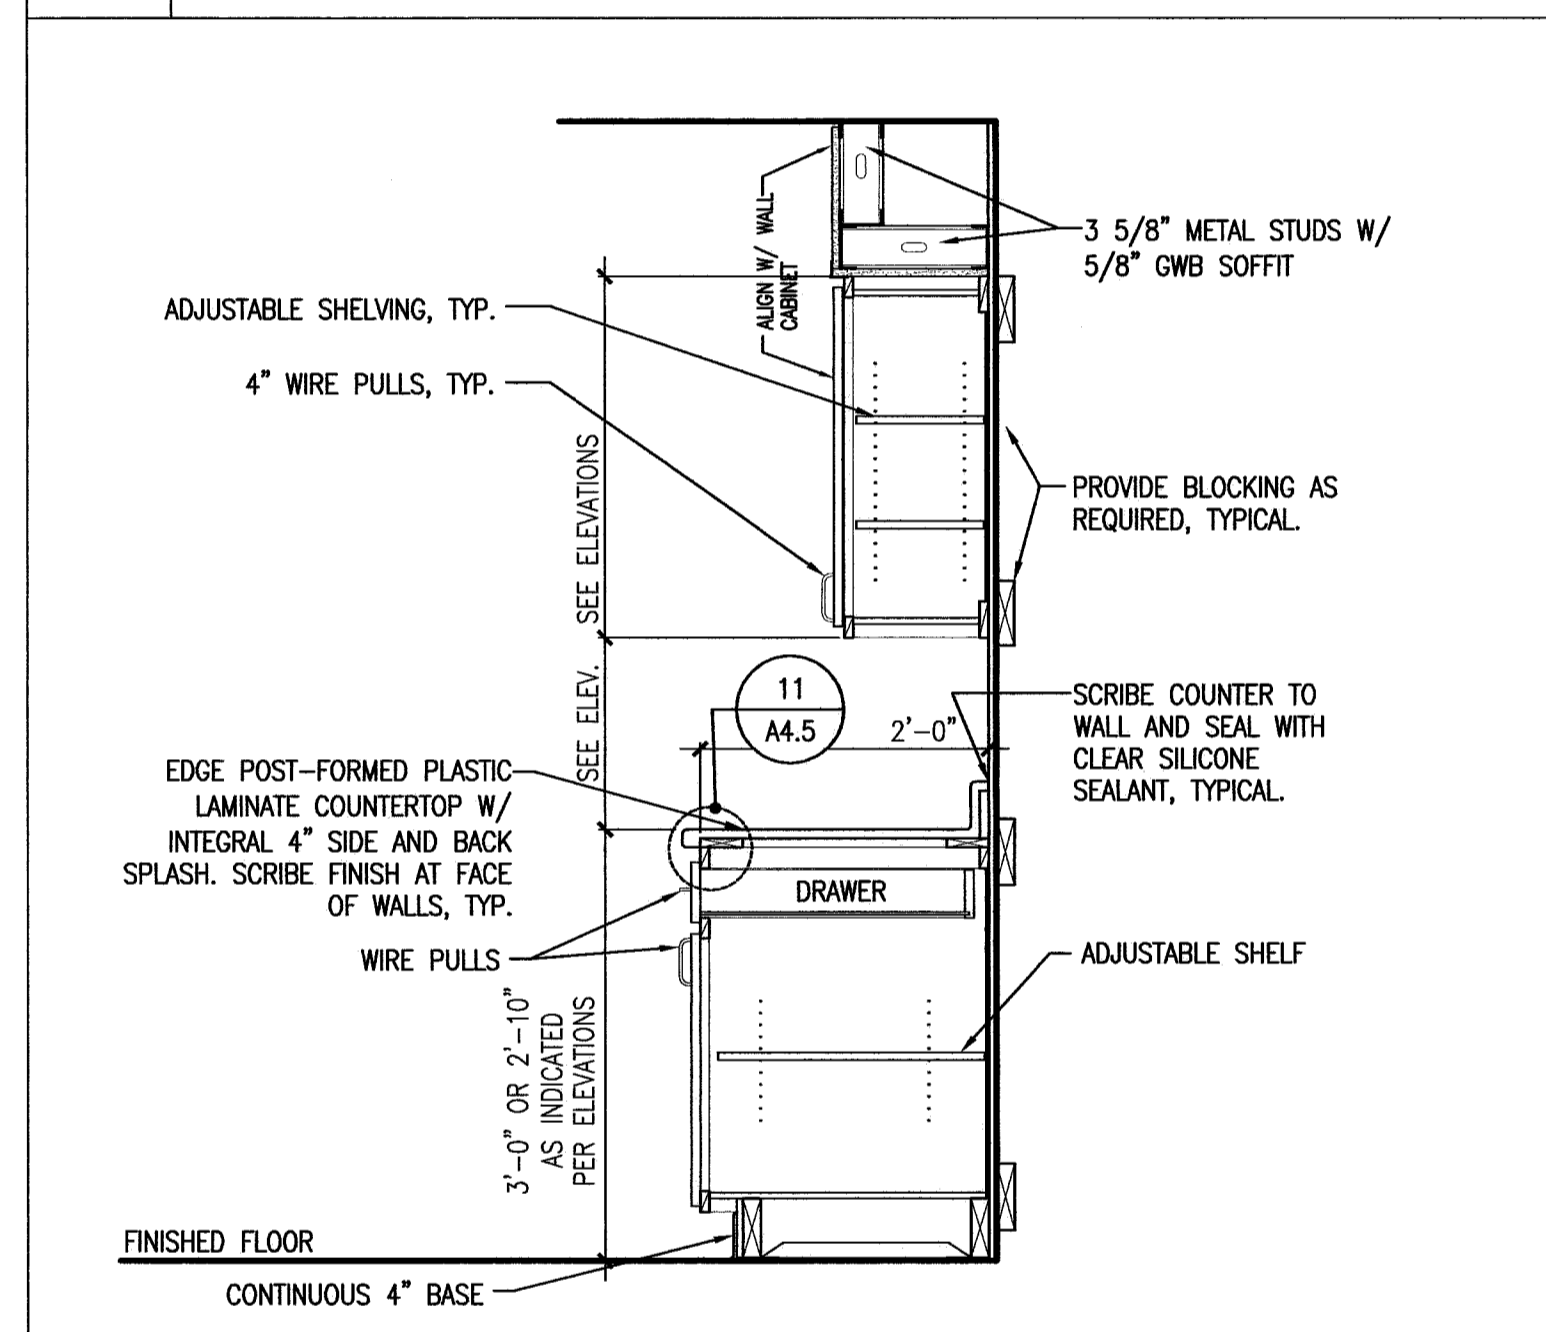


**5** KITCHEN - BASE CABINET SECTION (TYP.)  
 REFERENCED FROM: SCALE: 3/4" = 1'-0"

**6** LAUNDRY ROOM COUNTERTOP  
 REFERENCED FROM: SCALE: 3/4" = 1'-0"

**7** H.C. SINK SECTION @ COMMUNITY ROOM  
 REFERENCED FROM: SCALE: 3/4" = 1'-0"

**8** WALL CABINET @ DUCTED RANGE HOOD  
 REFERENCED FROM: SCALE: 3/4" = 1'-0"

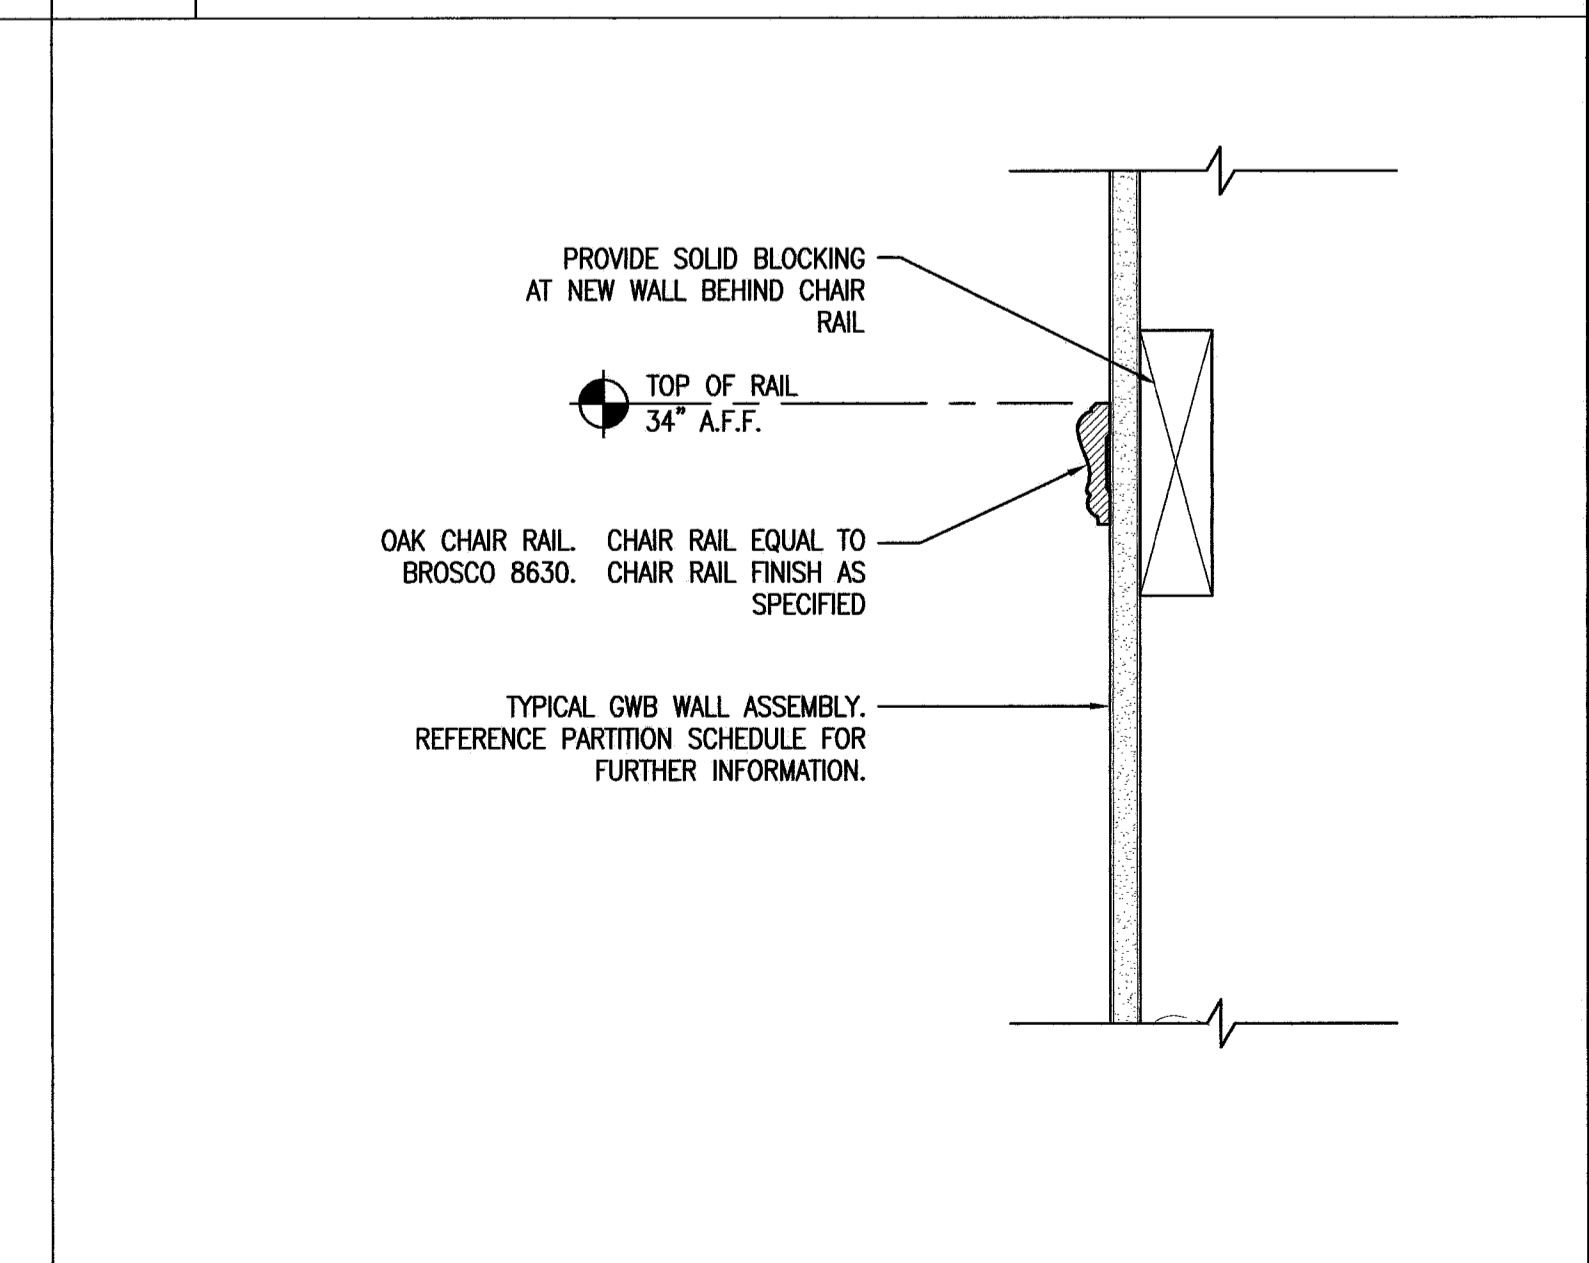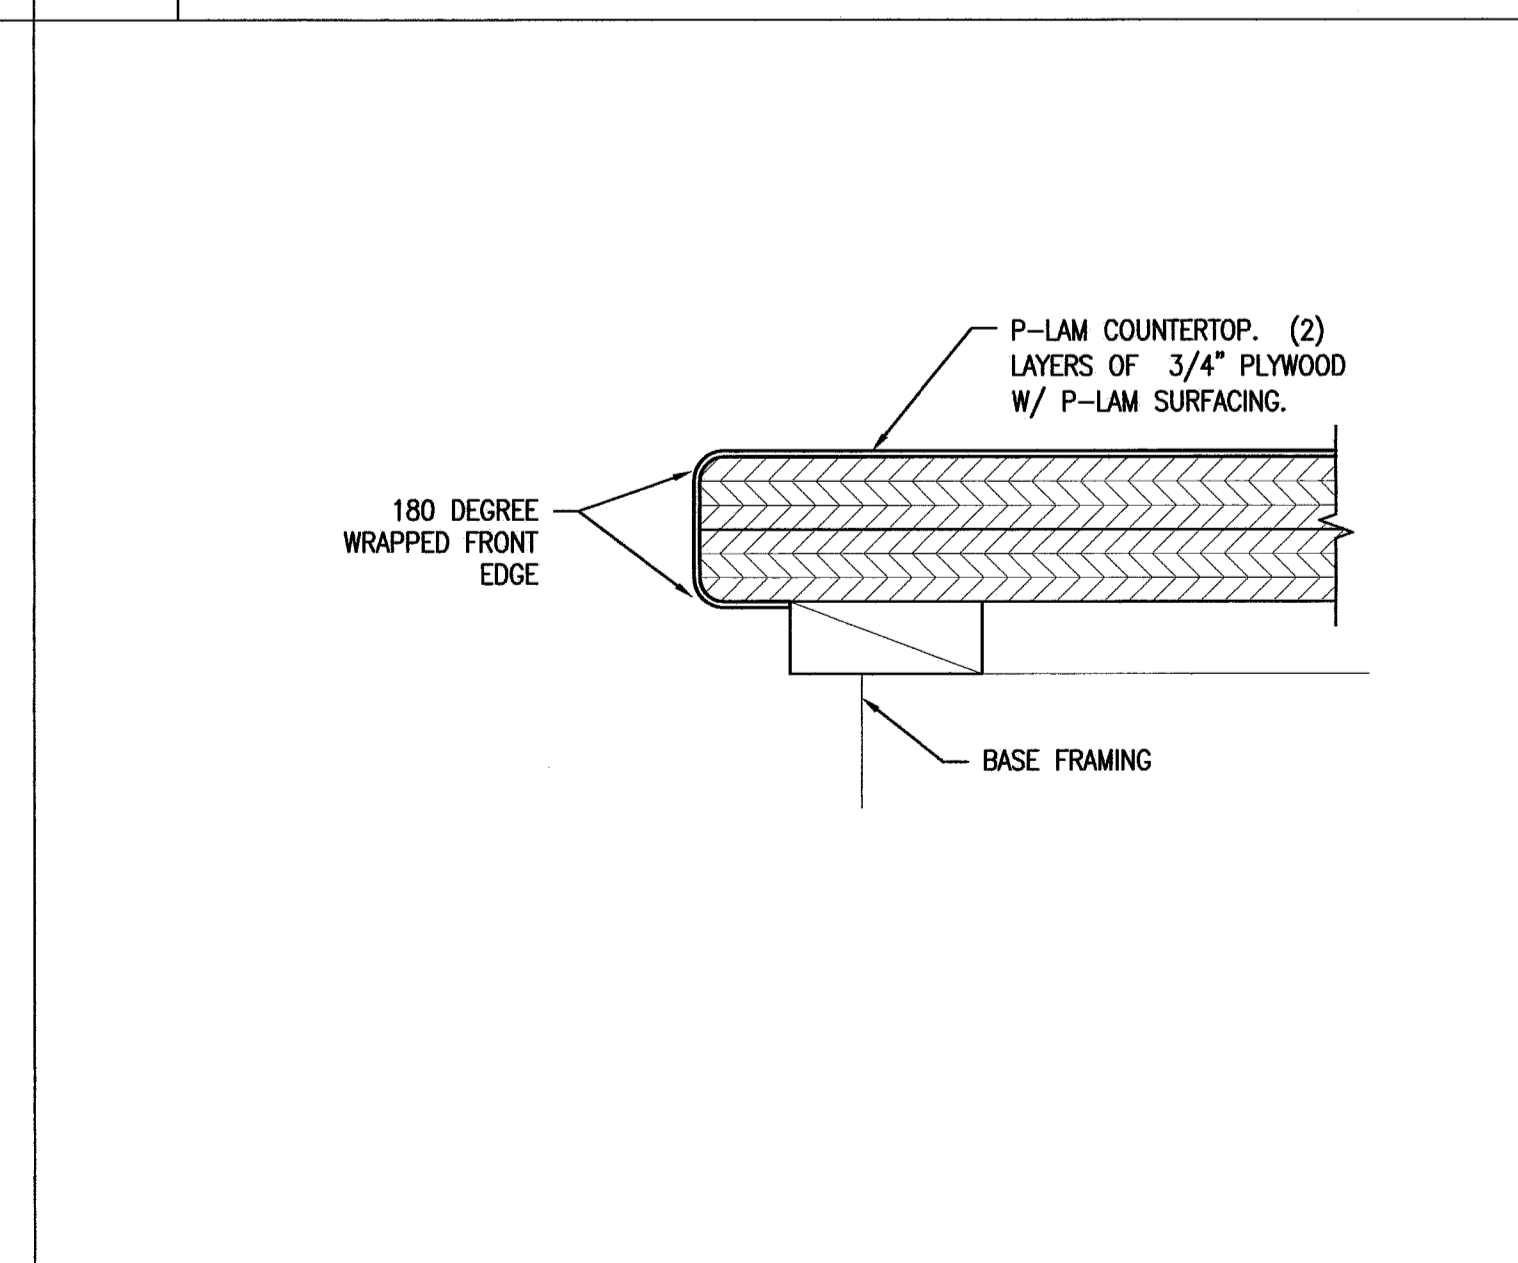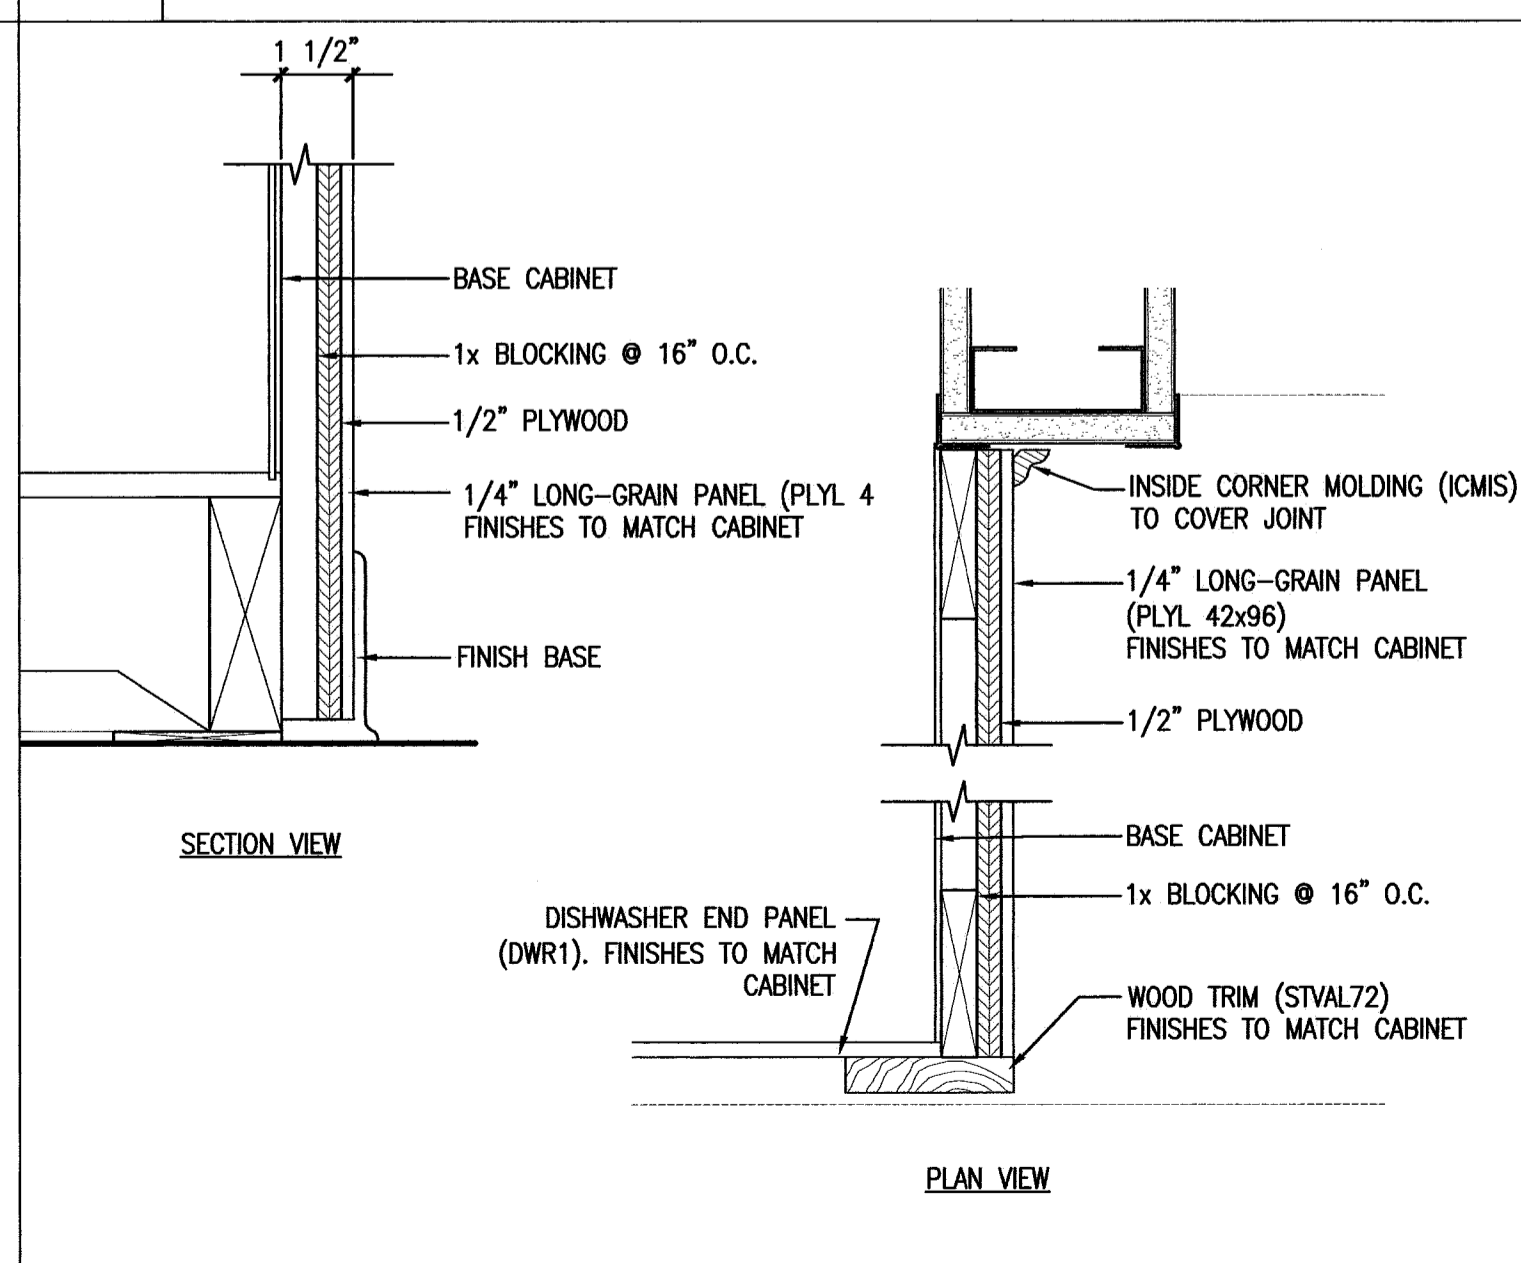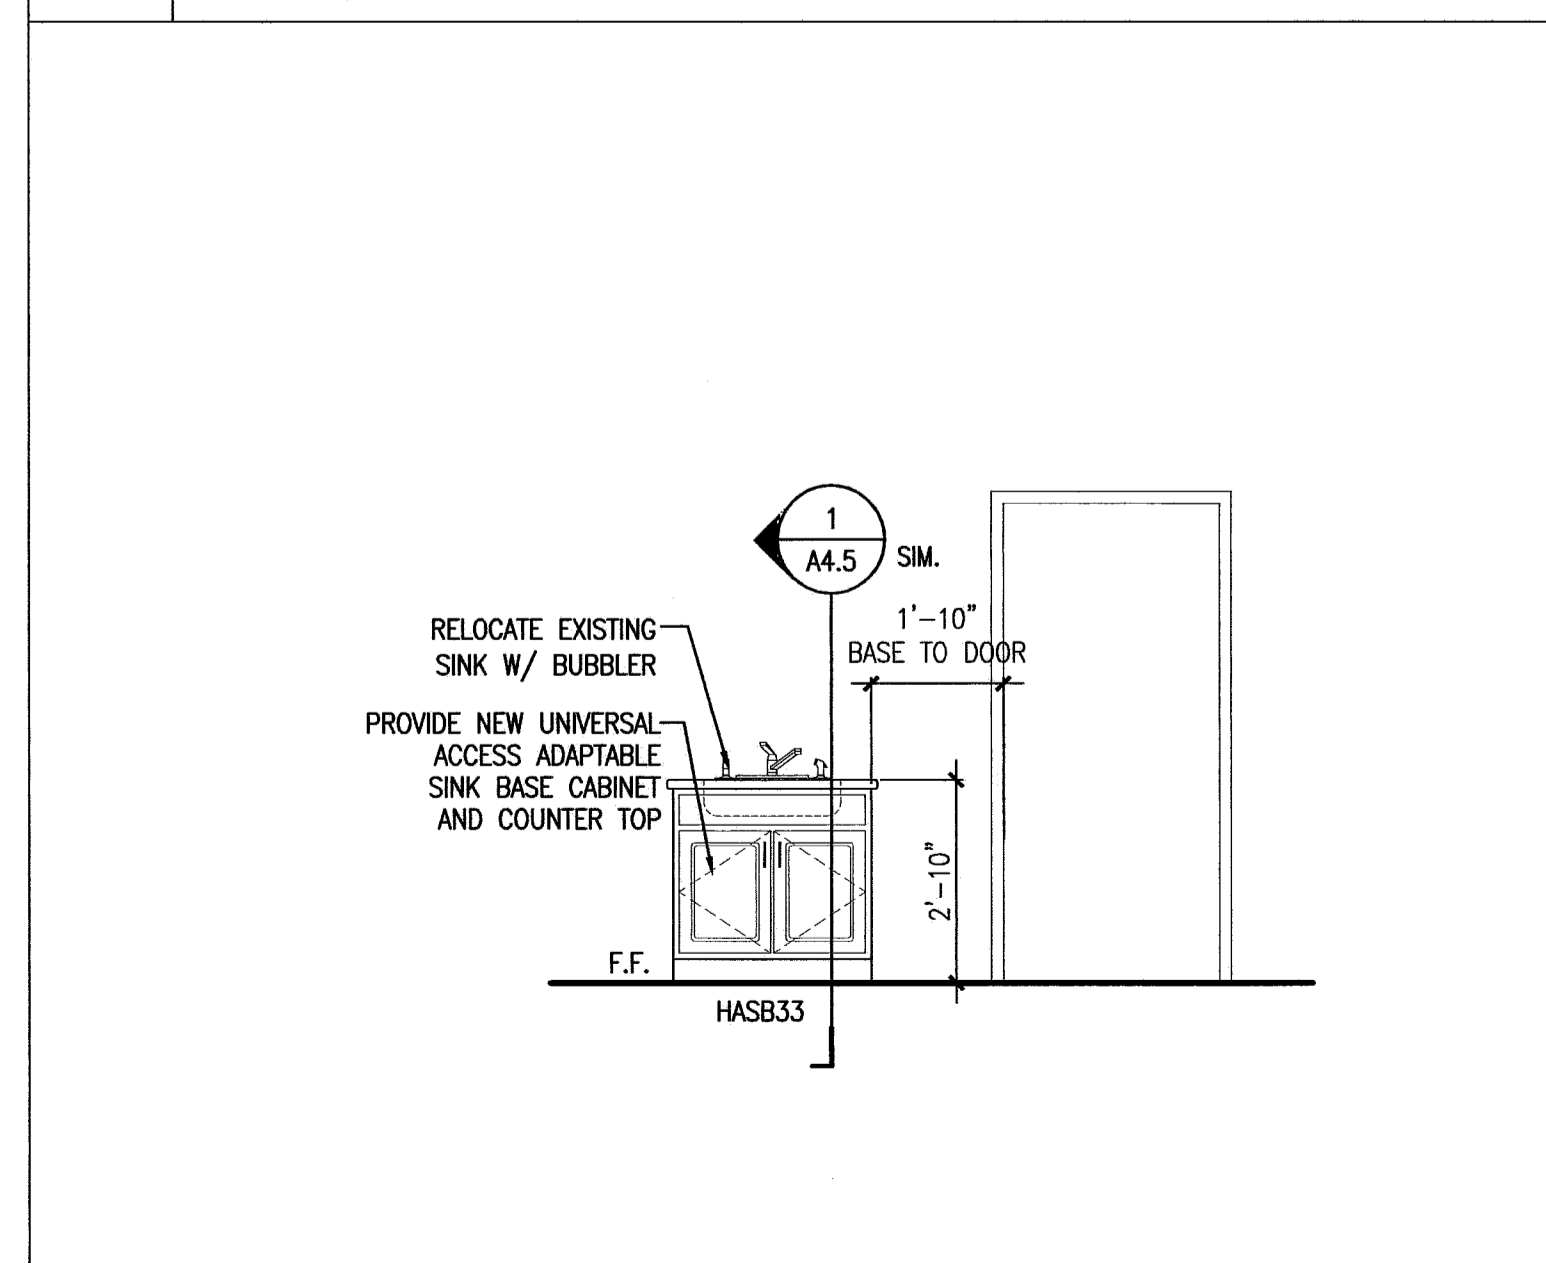

**9** SINK BASE CABINET @ COMMUNITY PARTNER'S  
 REFERENCED FROM: SCALE: 3/8" = 1'-0"

**10** GROOVED PANELING DETAIL  
 REFERENCED FROM: SCALE: 3" = 1'-0"

**11** COUNTERTOP EDGE DETAIL  
 REFERENCED FROM: SCALE: 6" = 1'-0"

**12** DETAIL @ CORRIDOR CHAIR RAIL  
 REFERENCED FROM: SCALE: 3" = 1'-0"

**CWS Architects**  
 Architecture  
 Space Planning  
 Value Design  
 434 Cumberland Avenue  
 Portland, ME 04101  
 Phone: (207)774-4441  
 Fax: (207)774-4016  
 www.CWSArch.com

REGISTERED ARCHITECT  
 BENEDICT B. WALTER  
 NO. 1947  
 STATE OF MAINE  
 Owner:  
**Avesta Munjoy Commons, LP.**  
 307 Cumberland Ave.  
 Portland, Maine 04101  
 TEL. 207-553-7780  
 Client:

**Munjoy Commons Apartments**  
 Portland, Maine

Project No: 07429  
 Drawing Title:  
**SHAILER SECTIONS AND DETAILS**  
 Scale: AS NOTED  
 Date: August 28, 2009  
 Revisions:  
 Drawing Number:  
**SHAILER A4.5**