




1 NOT USED
 REFERENCED FROM: SCALE:

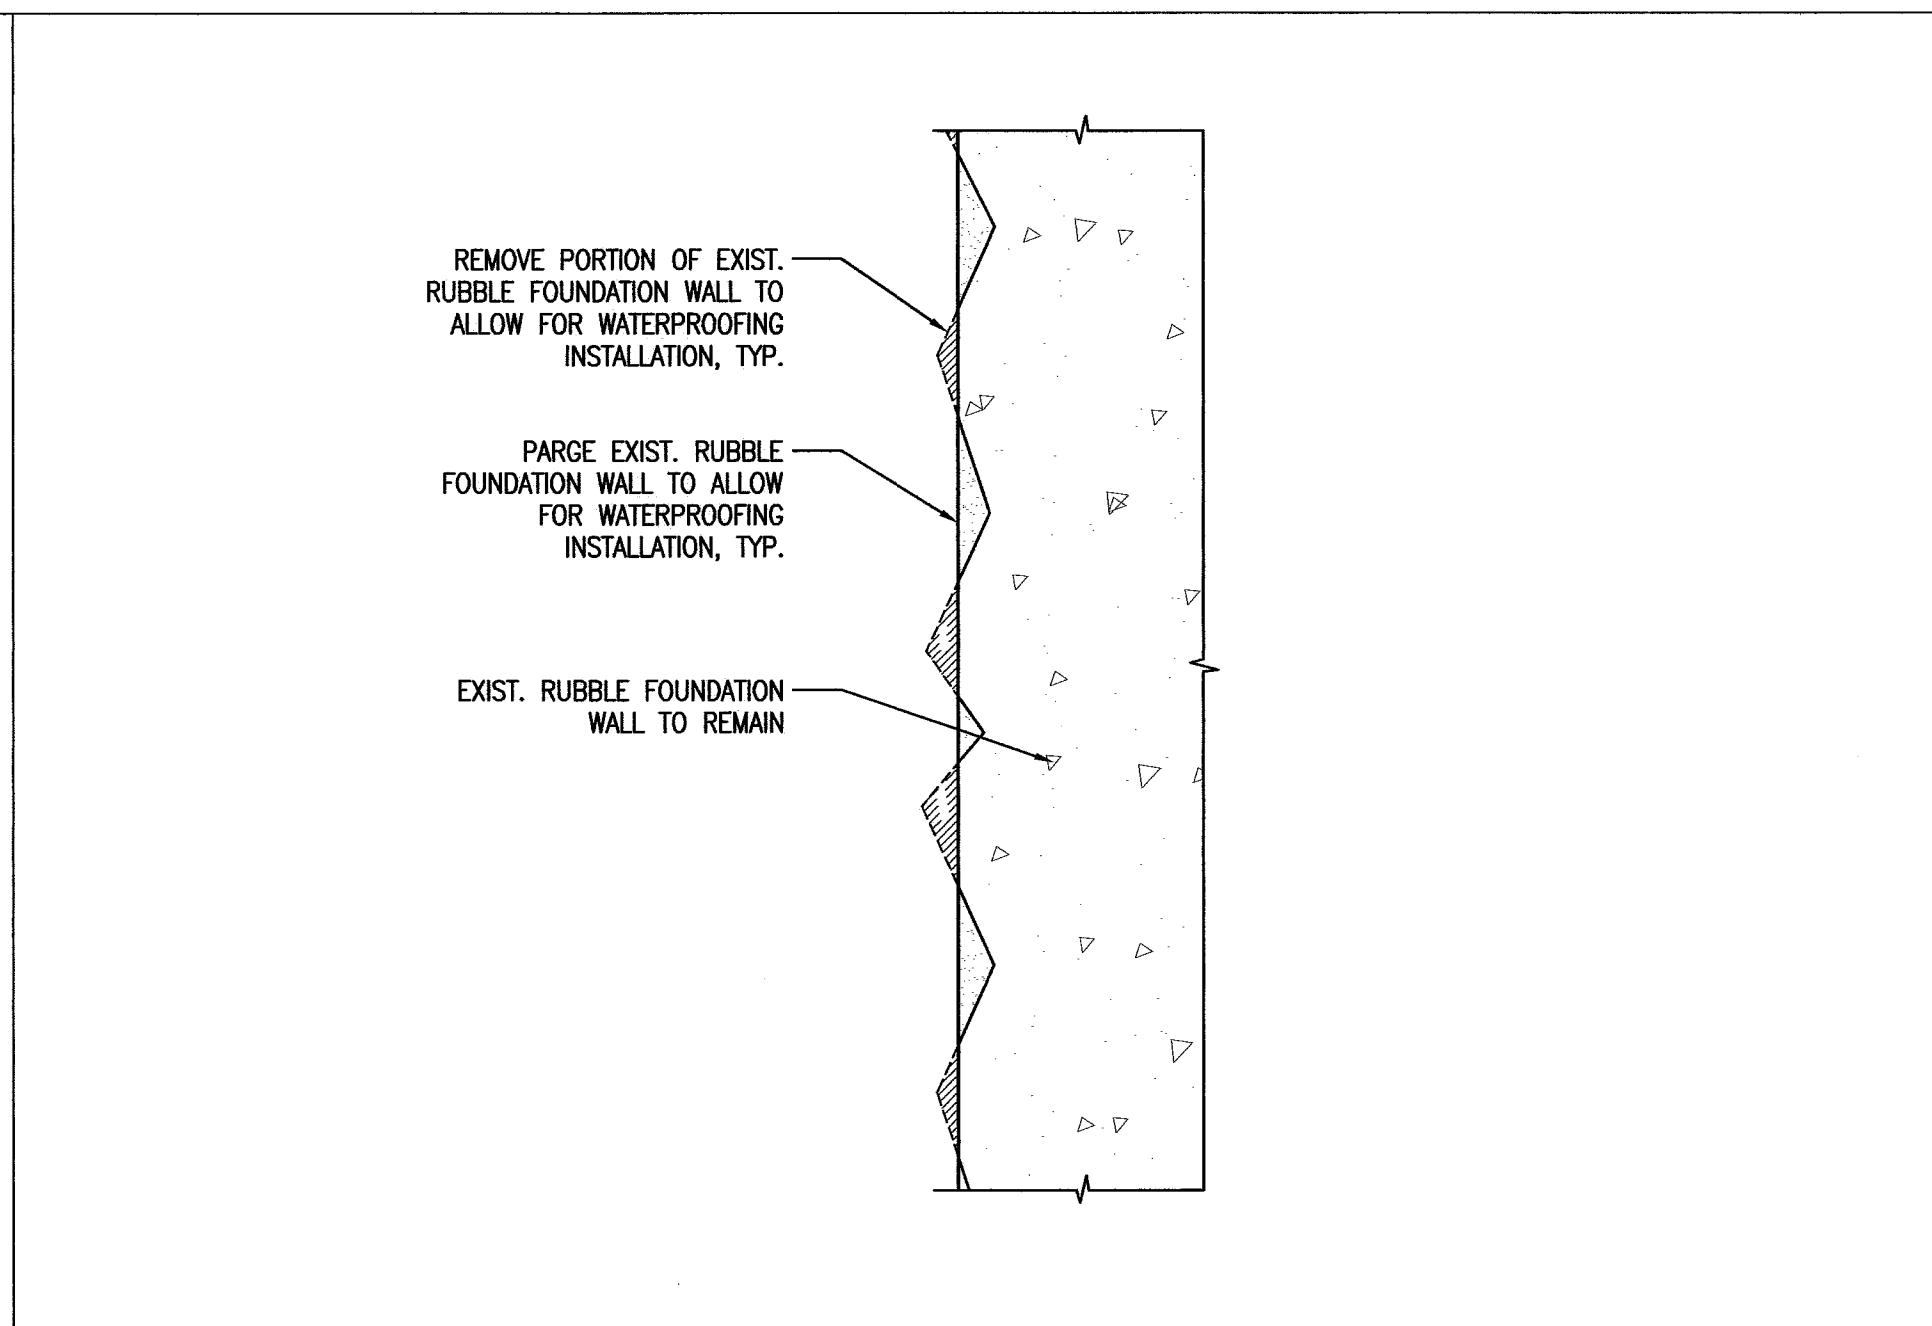


2 TYP. DETAIL @ EXIST. RUBBLE FOUNDATION WALL
 REFERENCED FROM: SCALE: 5" = 1'-0"

 


4 NOT USED
 REFERENCED FROM: SCALE:

 


6 SECTION @ TYP. EXTERIOR PERIM. FOUNDATION WALL
 REFERENCED FROM: SCALE: 1 1/2" = 1'-0"

 

7 NOT USED
 REFERENCED FROM: SCALE:

 


8 -
 REFERENCED FROM: SCALE:

 

9 -
 REFERENCED FROM: SCALE:

CWS
CWS Architects
 Architecture
 Space Planning
 Value Design
 434 Cumberland Avenue
 Portland, ME 04101
 Phone: (207) 774-4441
 Fax: (207) 774-4016
 www.CWSarch.com

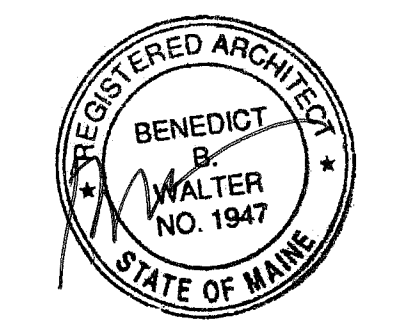

Owner:
Avesta Munjoy Commons, LP.
 307 Cumberland Ave.
 Portland, Maine 04101
 TEL: 207-553-7780
 Client:

Munjoy Commons Apartments
 Portland, Maine
 Project No: 07429

Drawing Title:
SHAILER SECTIONS & DETAILS
 Scale: AS NOTED
 Date: August 28, 2009
 Revisions:
 △
 △
 △
 △
 △
 △
 △
 Drawing Number:
SHAILER A5.4