



Proposed roof over Patio (SIDE VIEW)

GLASS, Jane
125 Sheridan ST
Portland

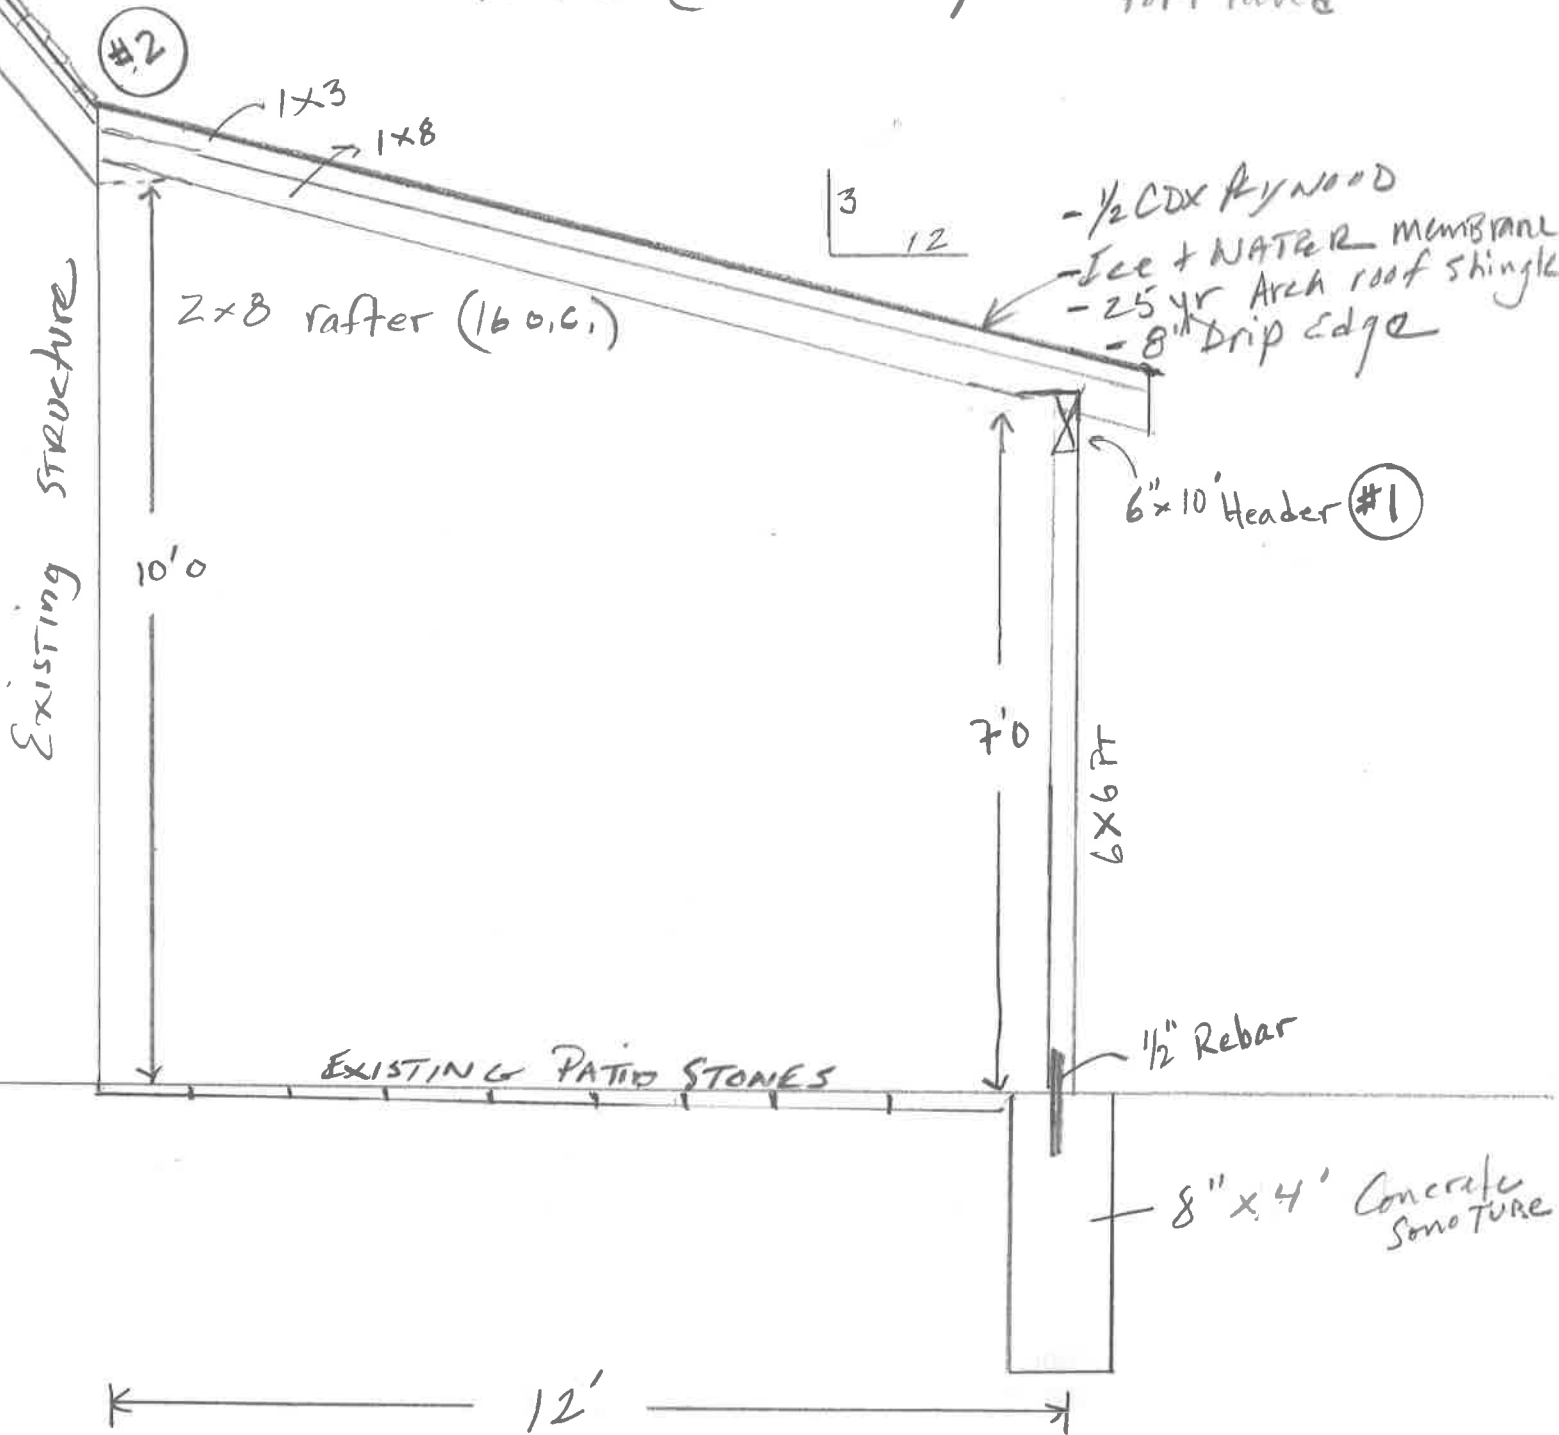

#1 Header Construction

3- 2x10x14' w/ 2- 1/2 CDX PLYWOOD

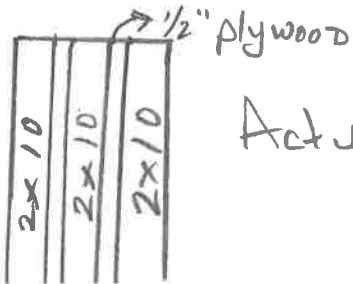

Actual Dimension - 5 1/2" x 9 1/4" x 14'