




10 4TH FLOOR MULLION AT COMMON WALL  
A4-1 SCALE: 3" = 1'-0"

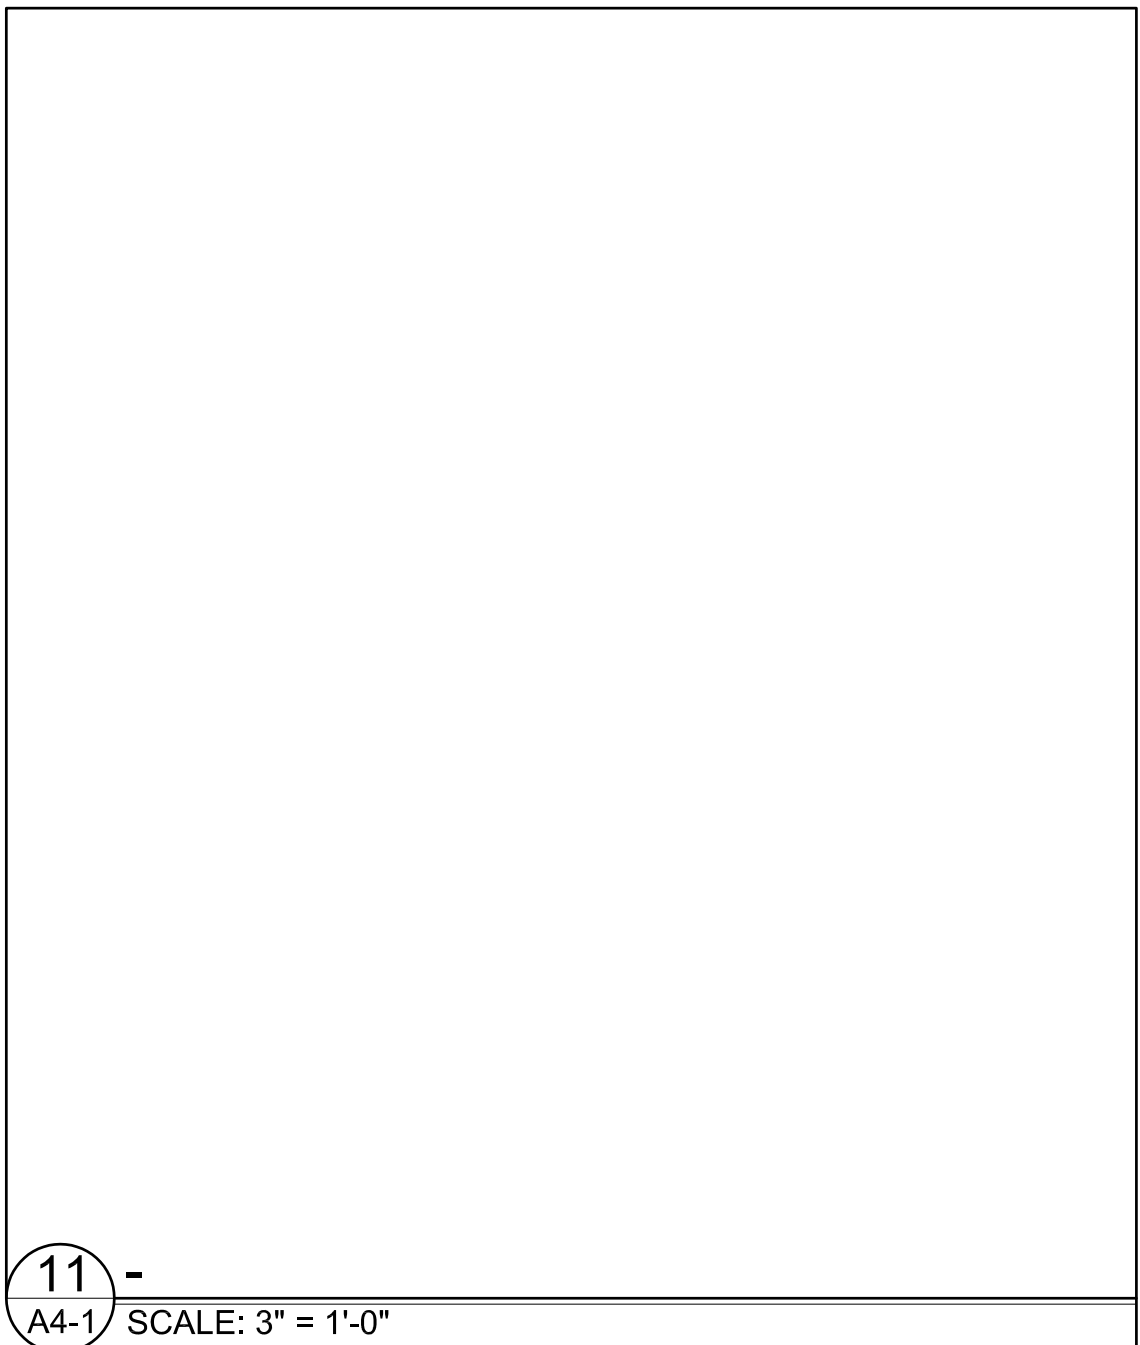


11 WINDOW WALL INSULATION  
A4-1 SCALE: 3" = 1'-0"

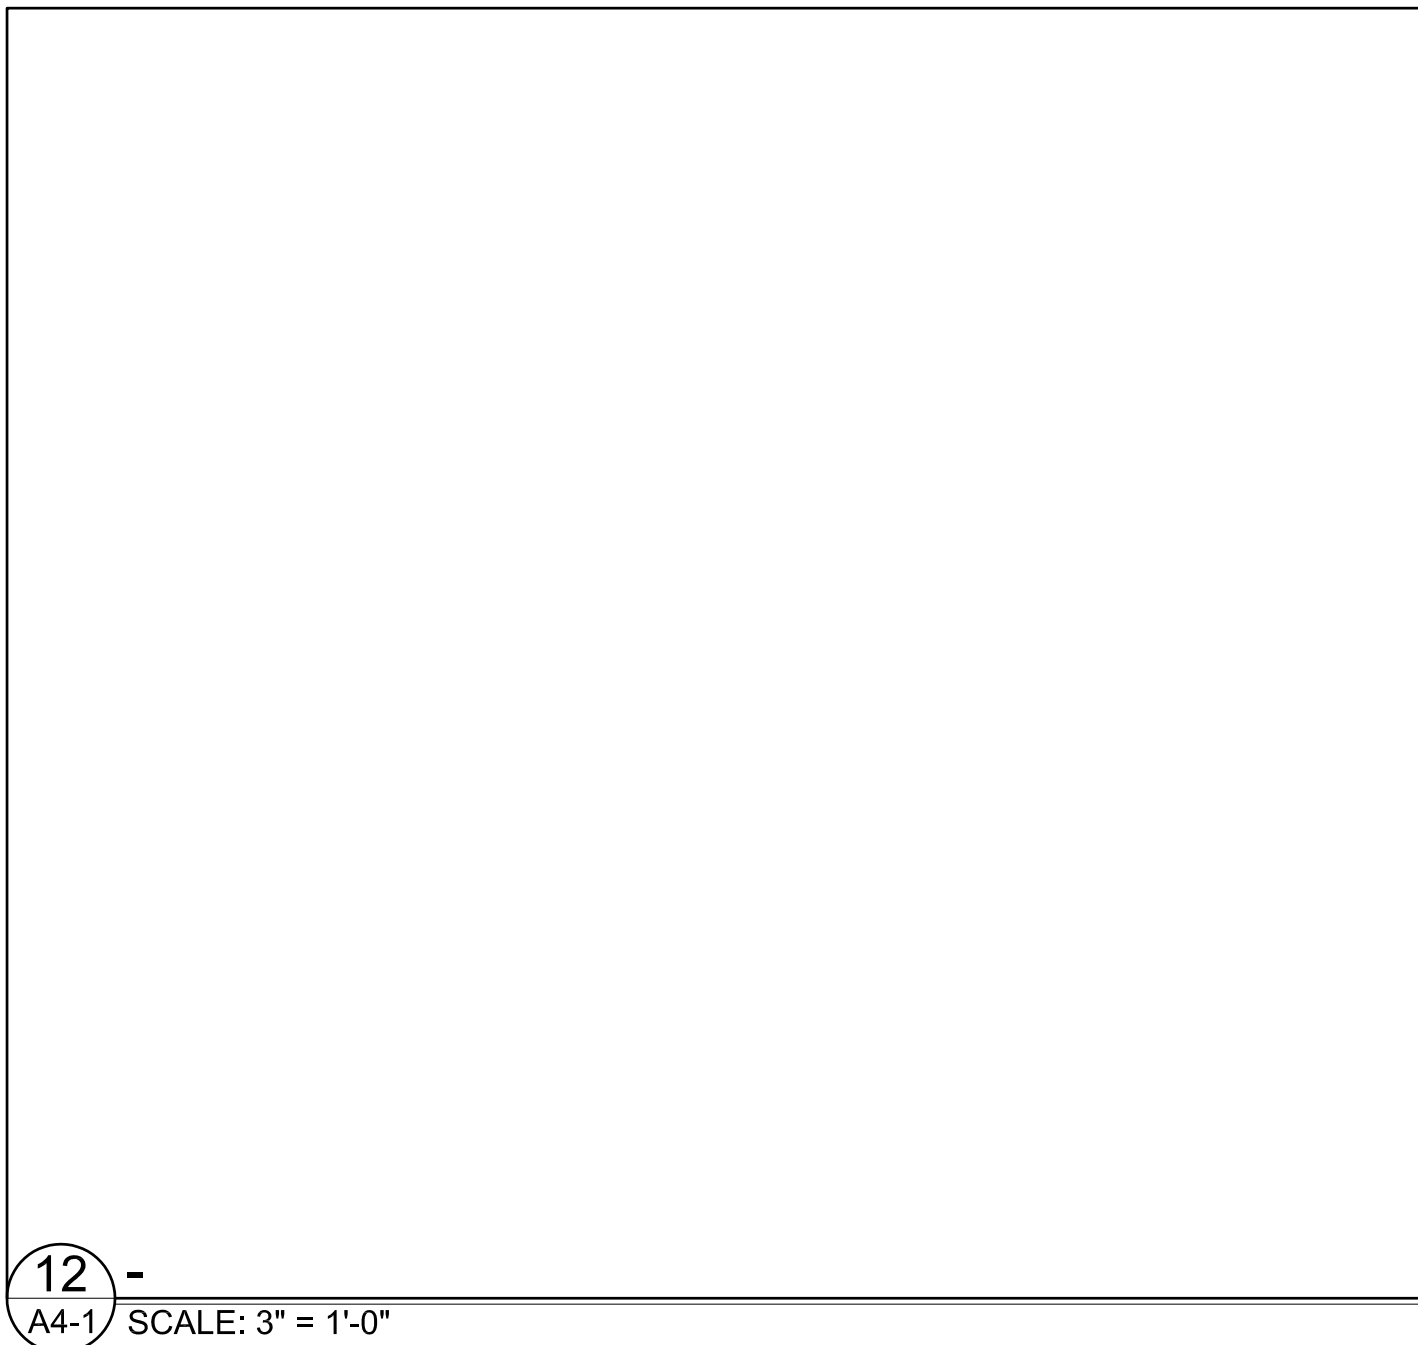


12 WINDOW WALL INSULATION  
A4-1 SCALE: 3" = 1'-0"

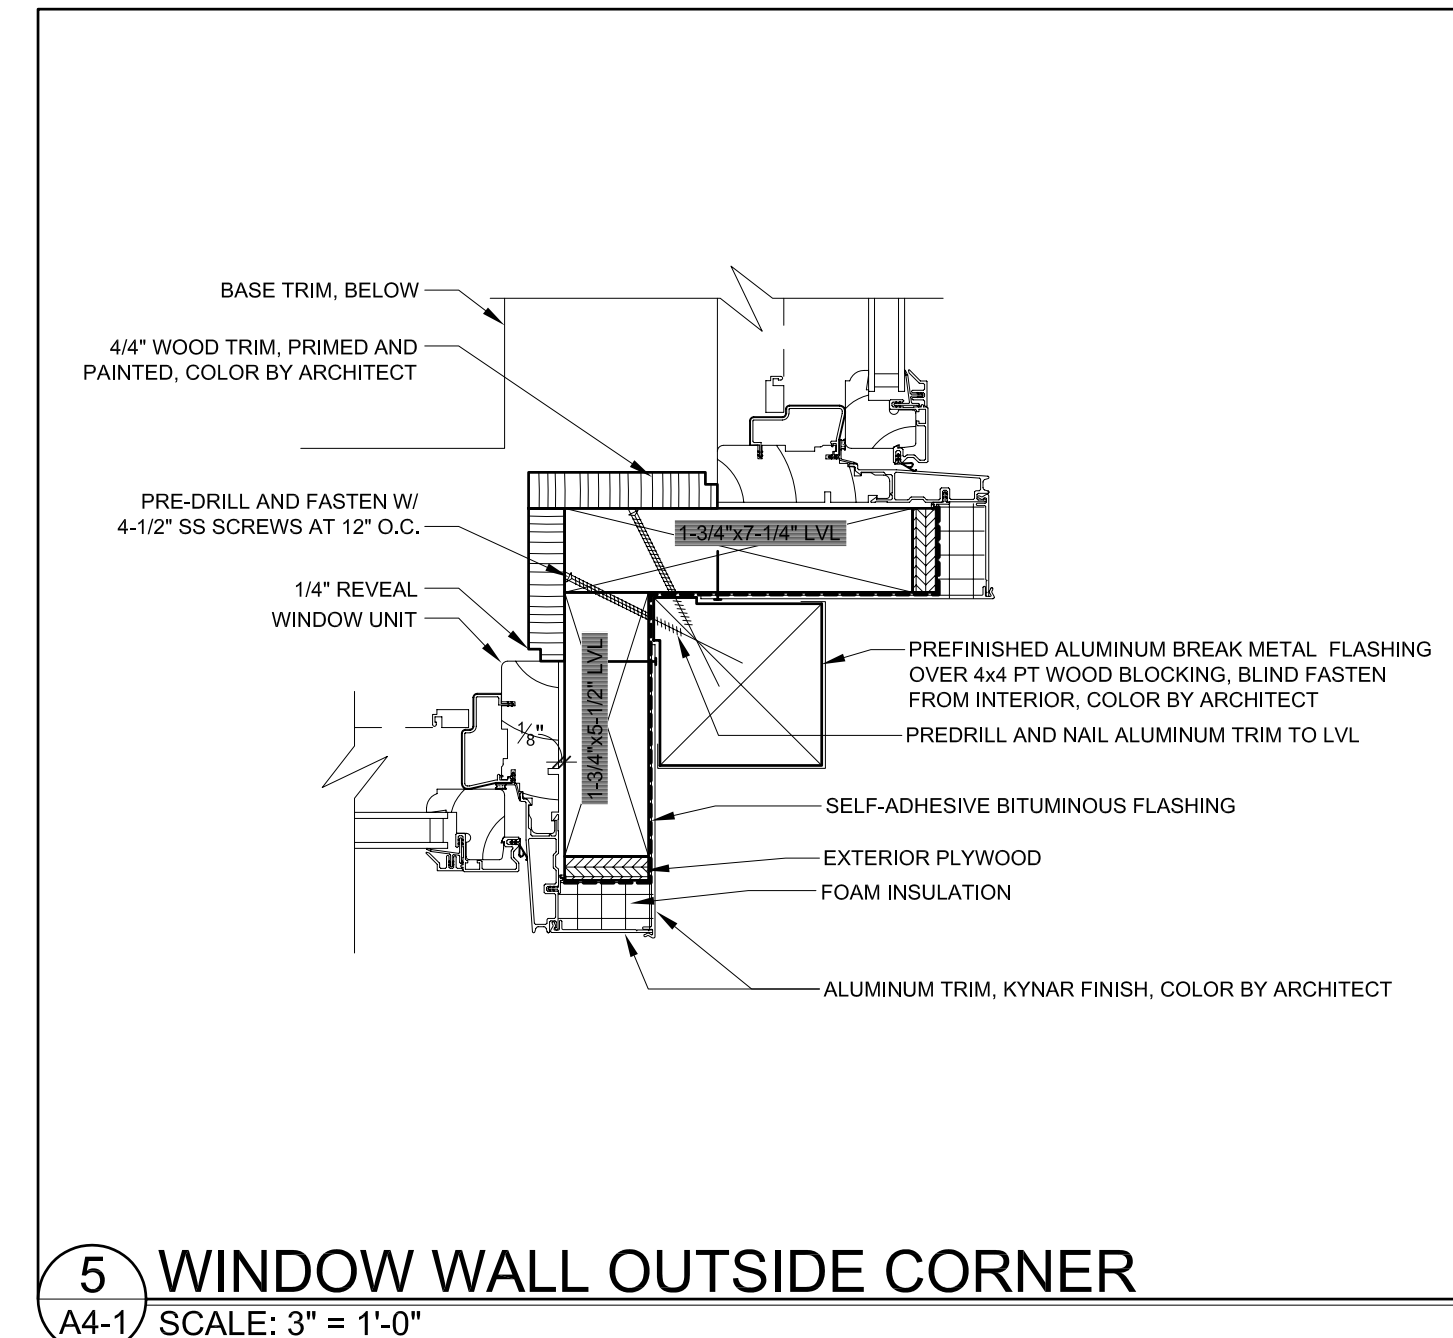


5 WINDOW WALL OUTSIDE CORNER  
A4-1 SCALE: 3" = 1'-0"

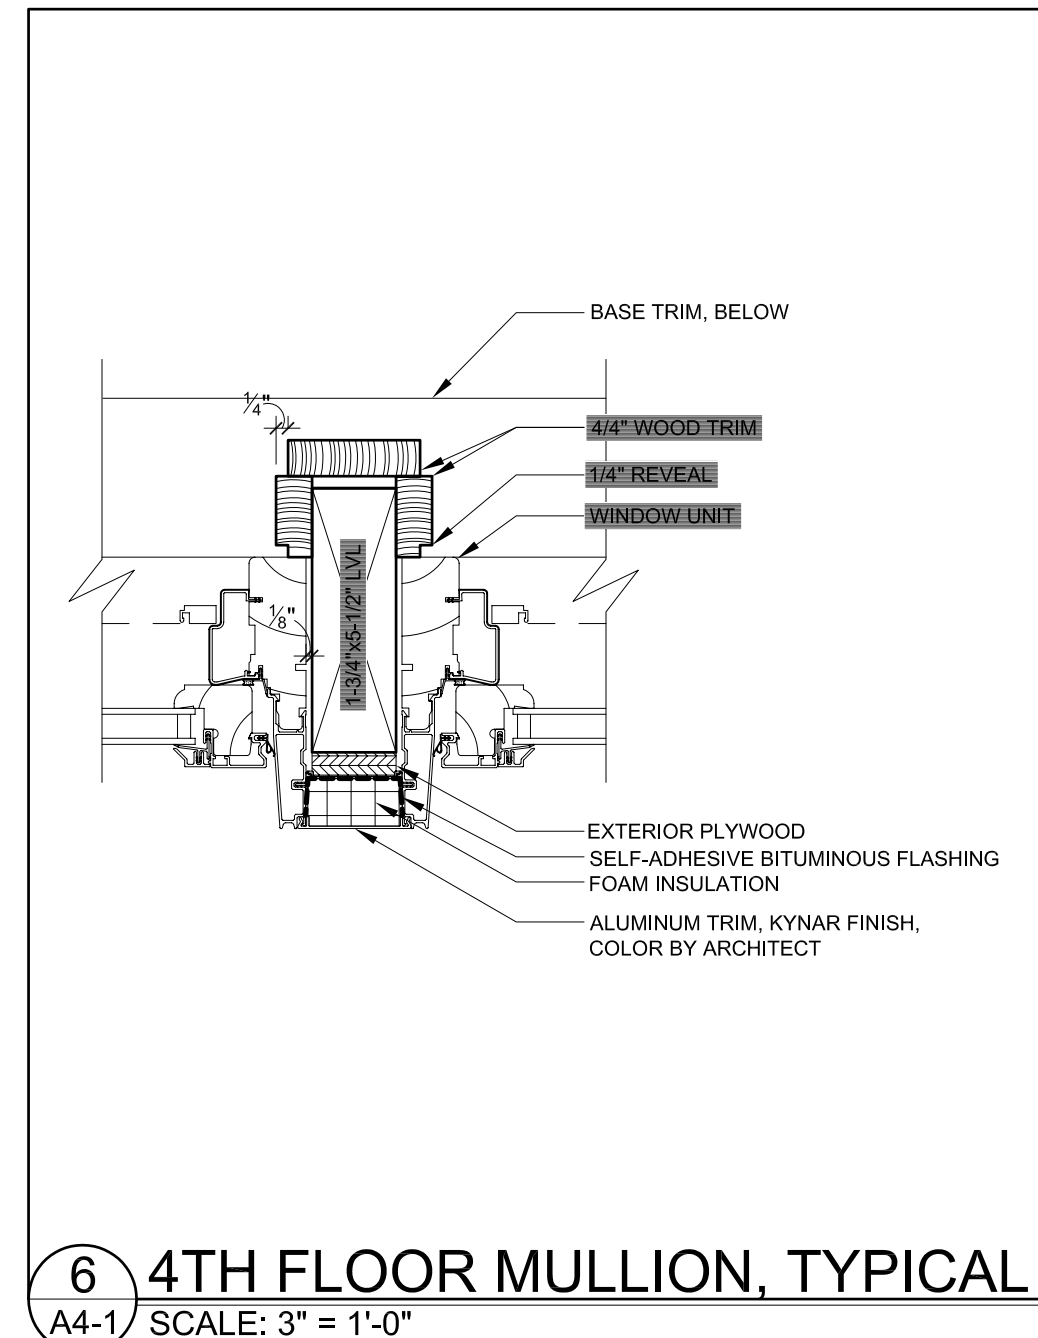


6 4TH FLOOR MULLION, TYPICAL  
A4-1 SCALE: 3" = 1'-0"

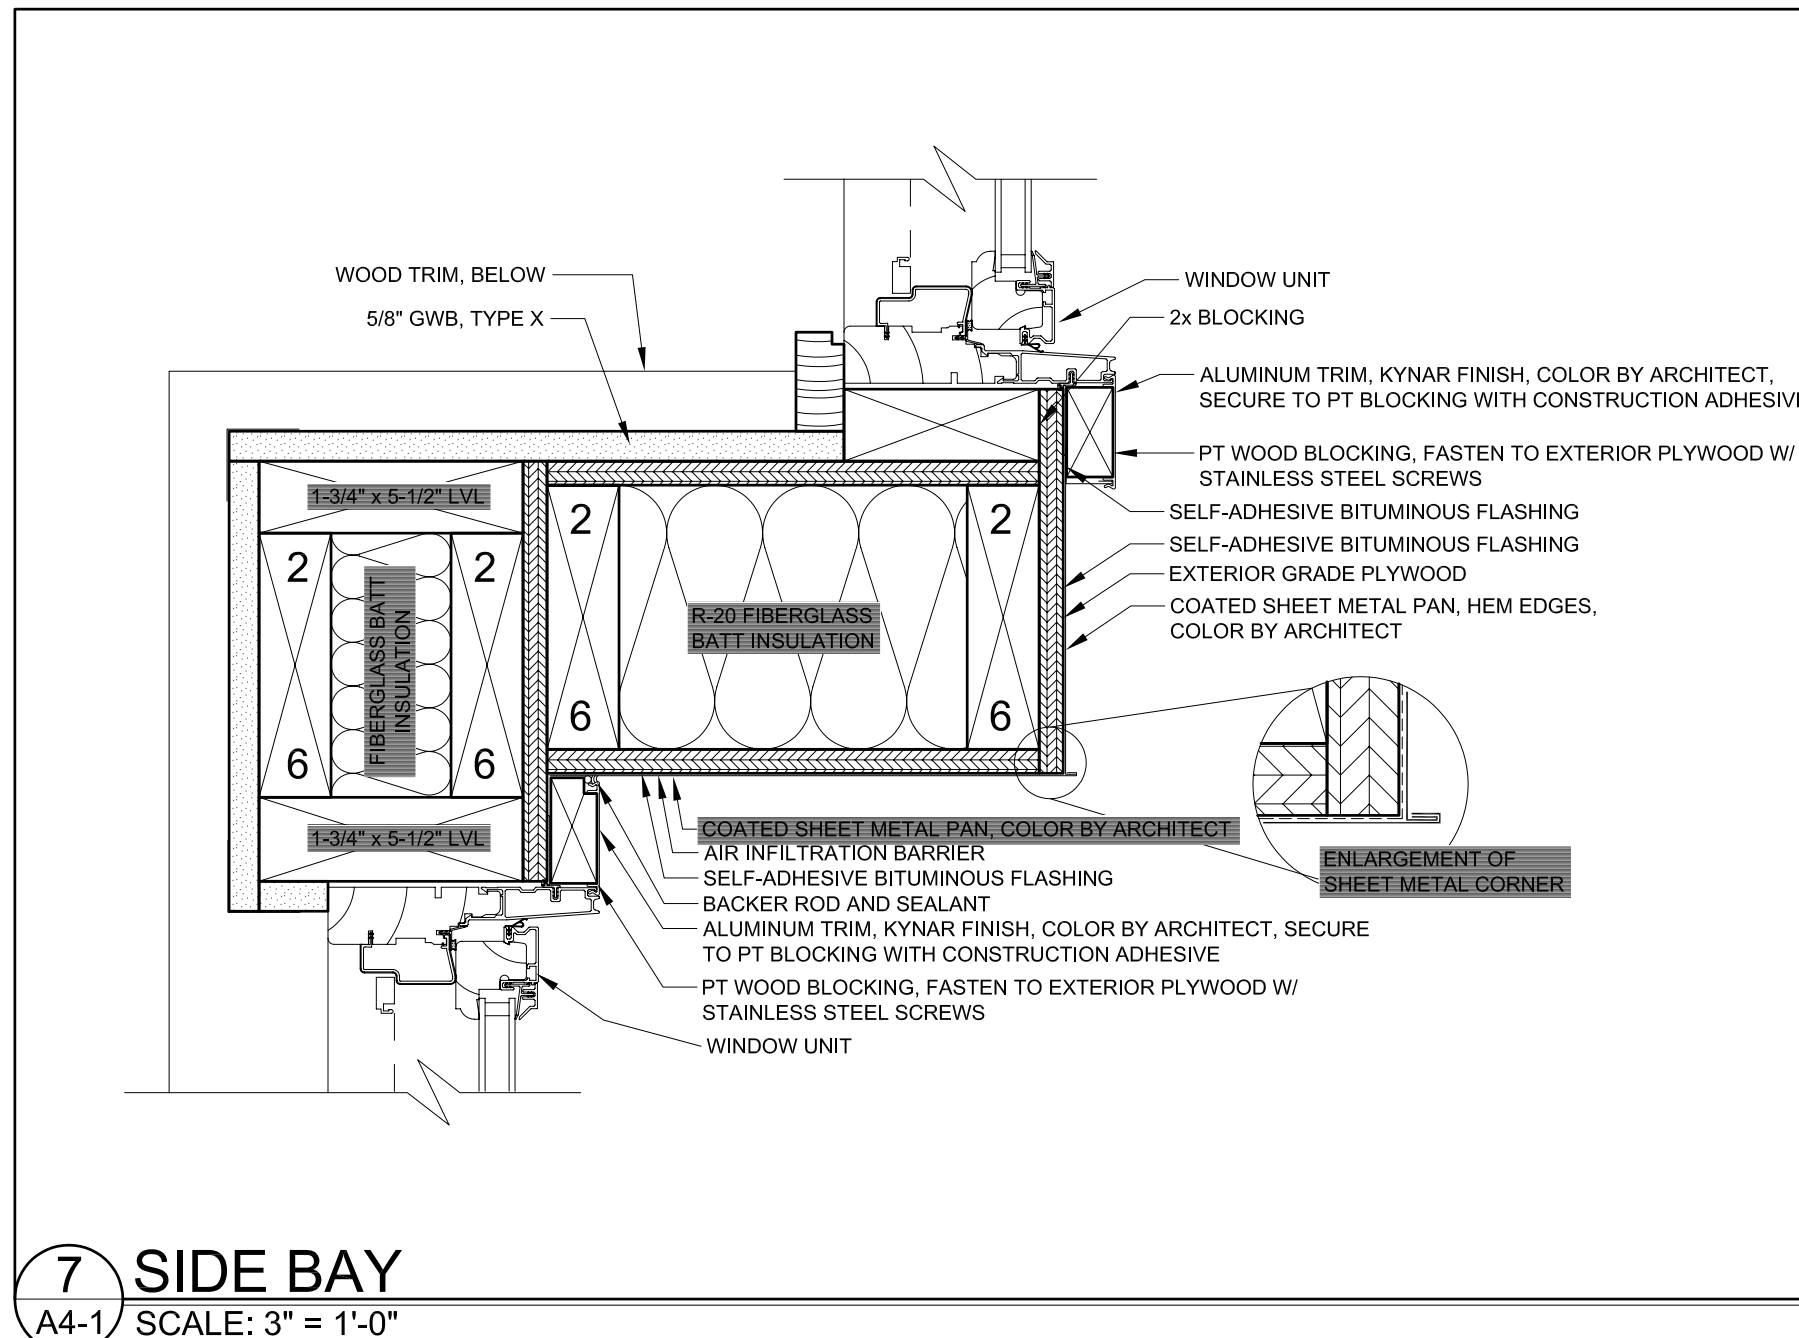


7 SIDE BAY  
A4-1 SCALE: 3" = 1'-0"

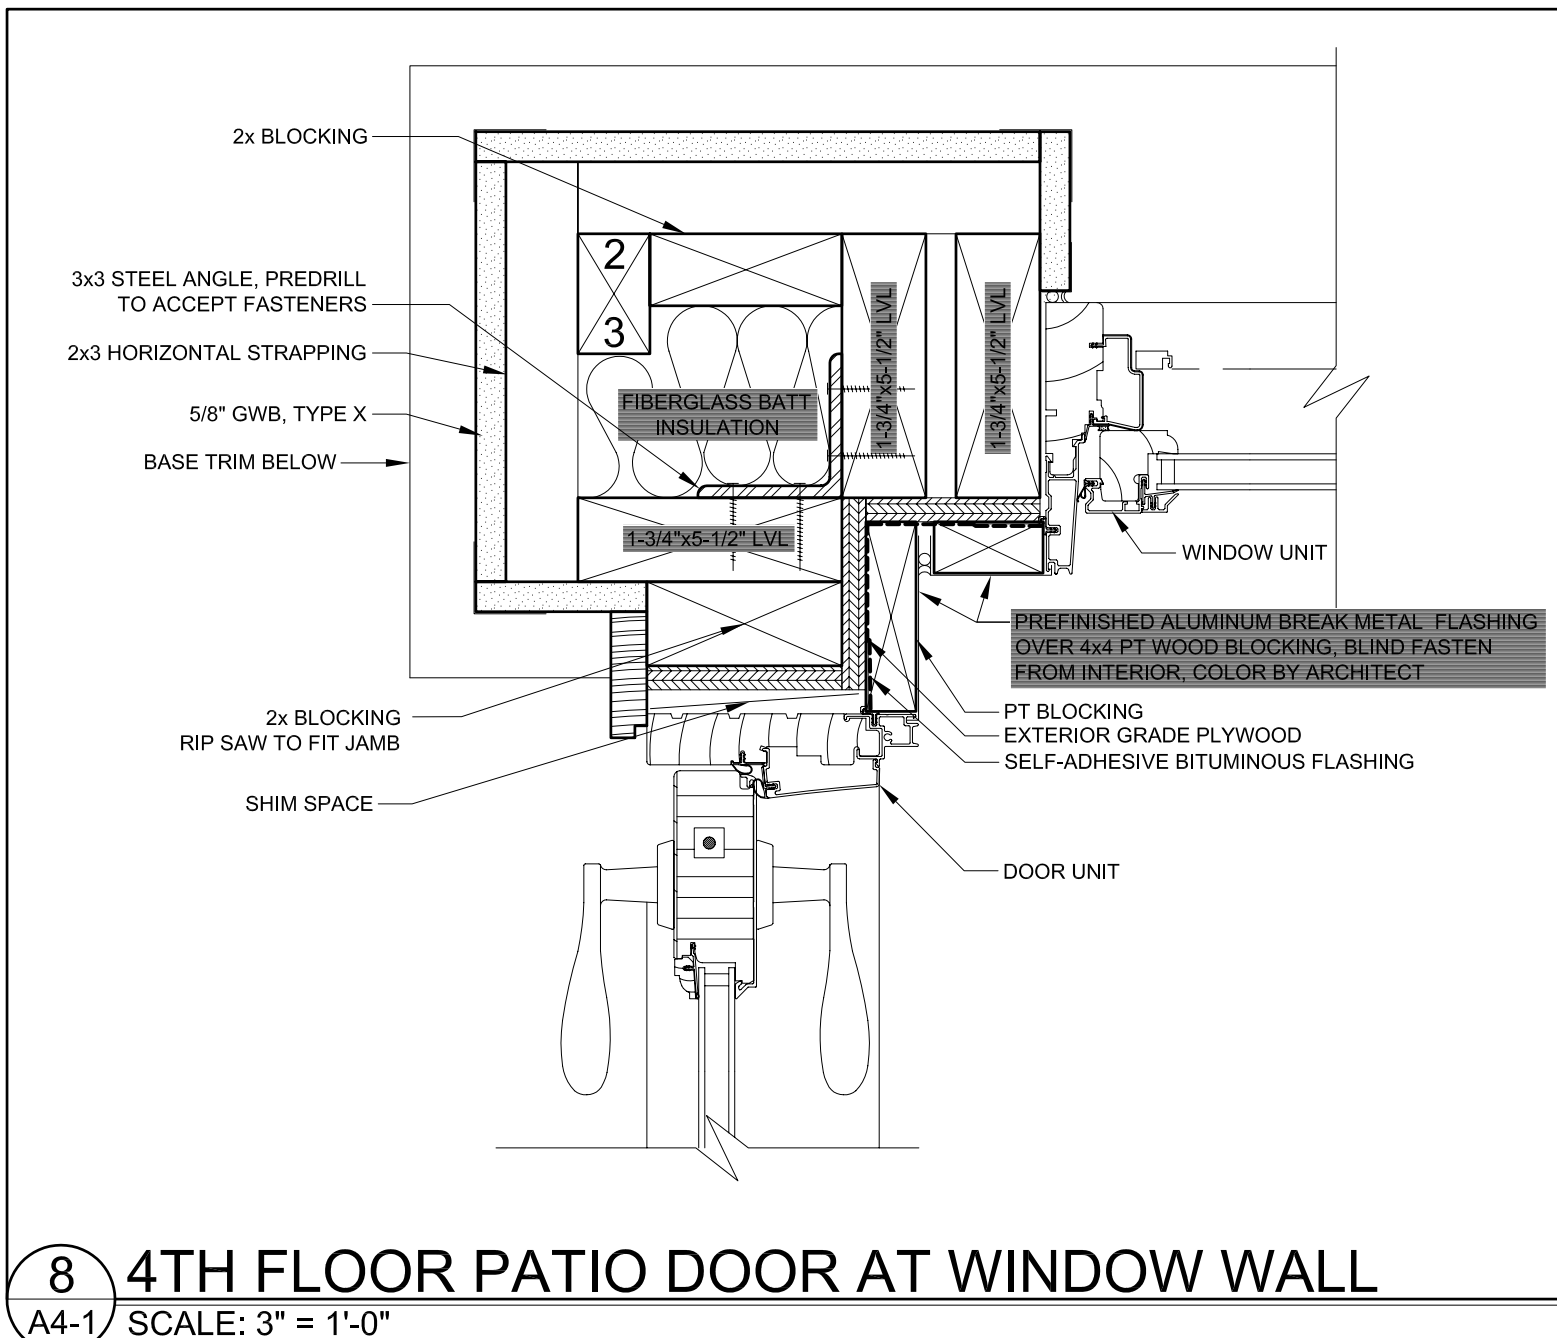


8 4TH FLOOR PATIO DOOR AT WINDOW WALL  
A4-1 SCALE: 3" = 1'-0"

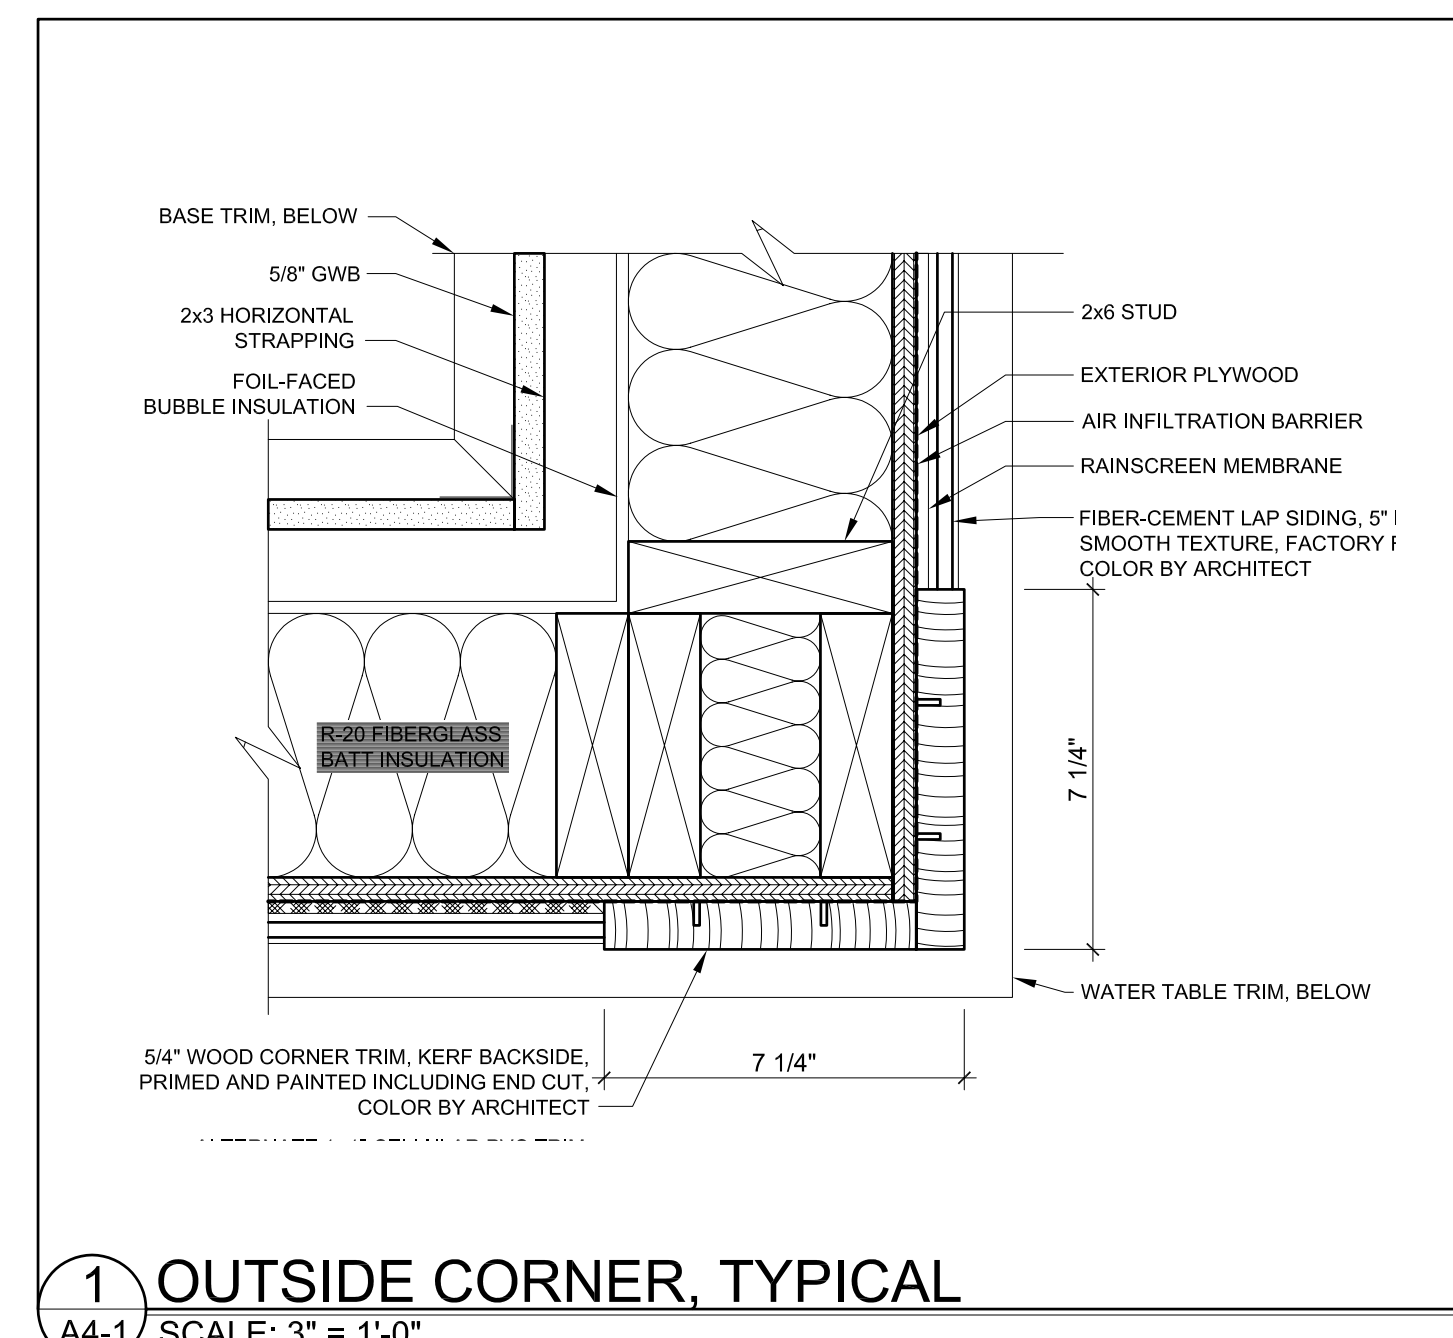


1 OUTSIDE CORNER, TYPICAL  
A4-1 SCALE: 3" = 1'-0"

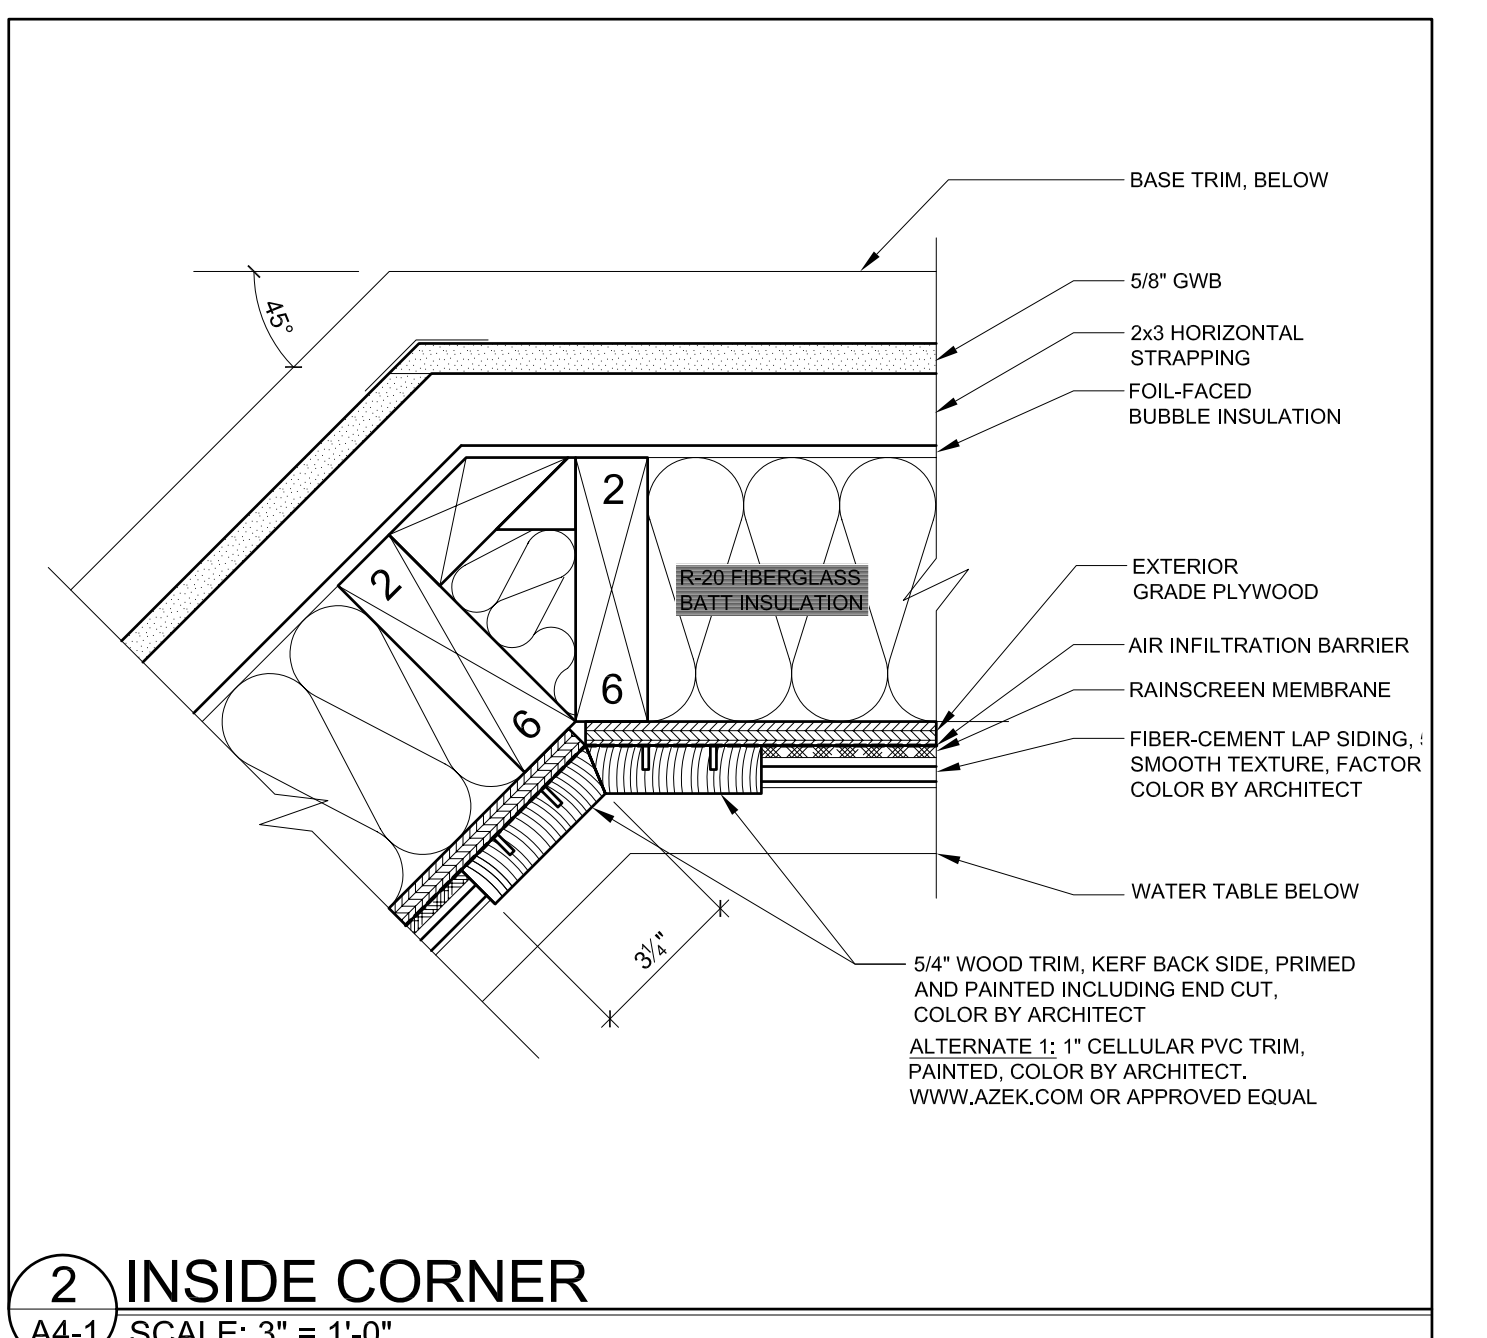

2 INSIDE CORNER  
A4-1 SCALE: 3" = 1'-0"

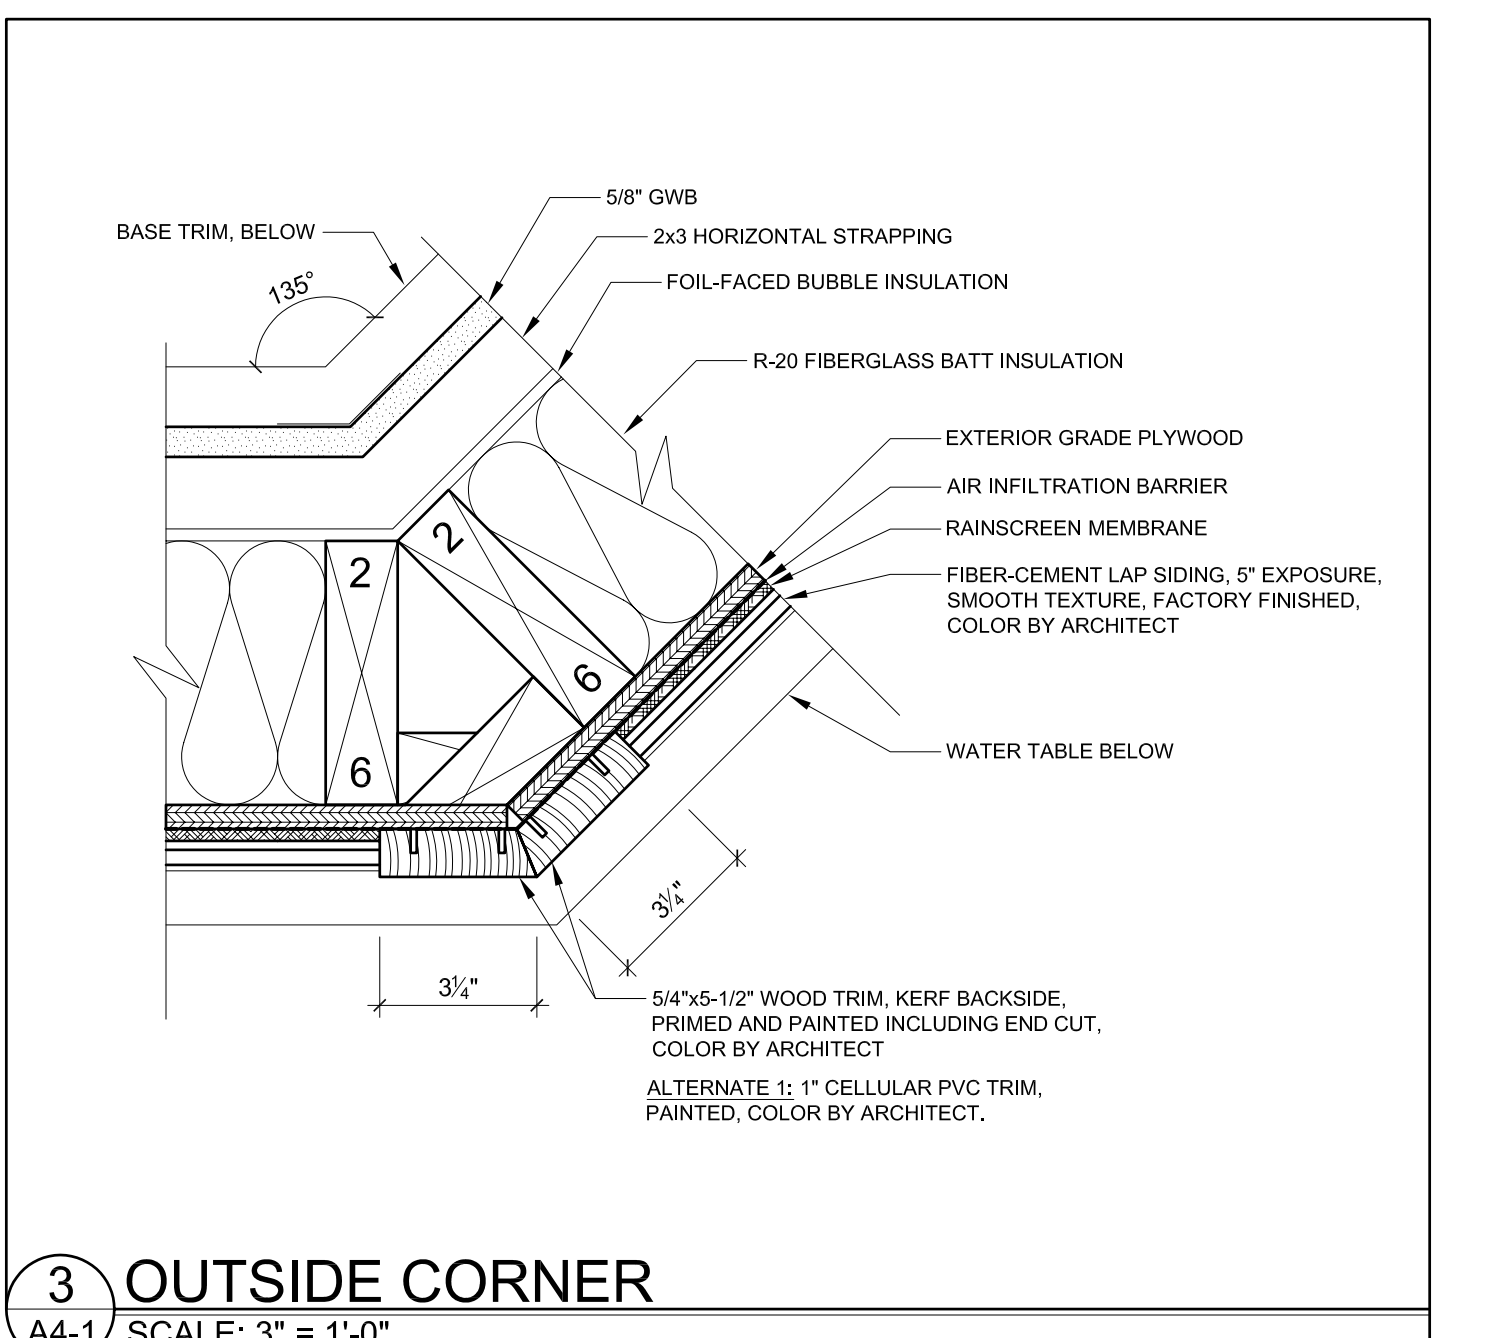

3 OUTSIDE CORNER  
A4-1 SCALE: 3" = 1'-0"

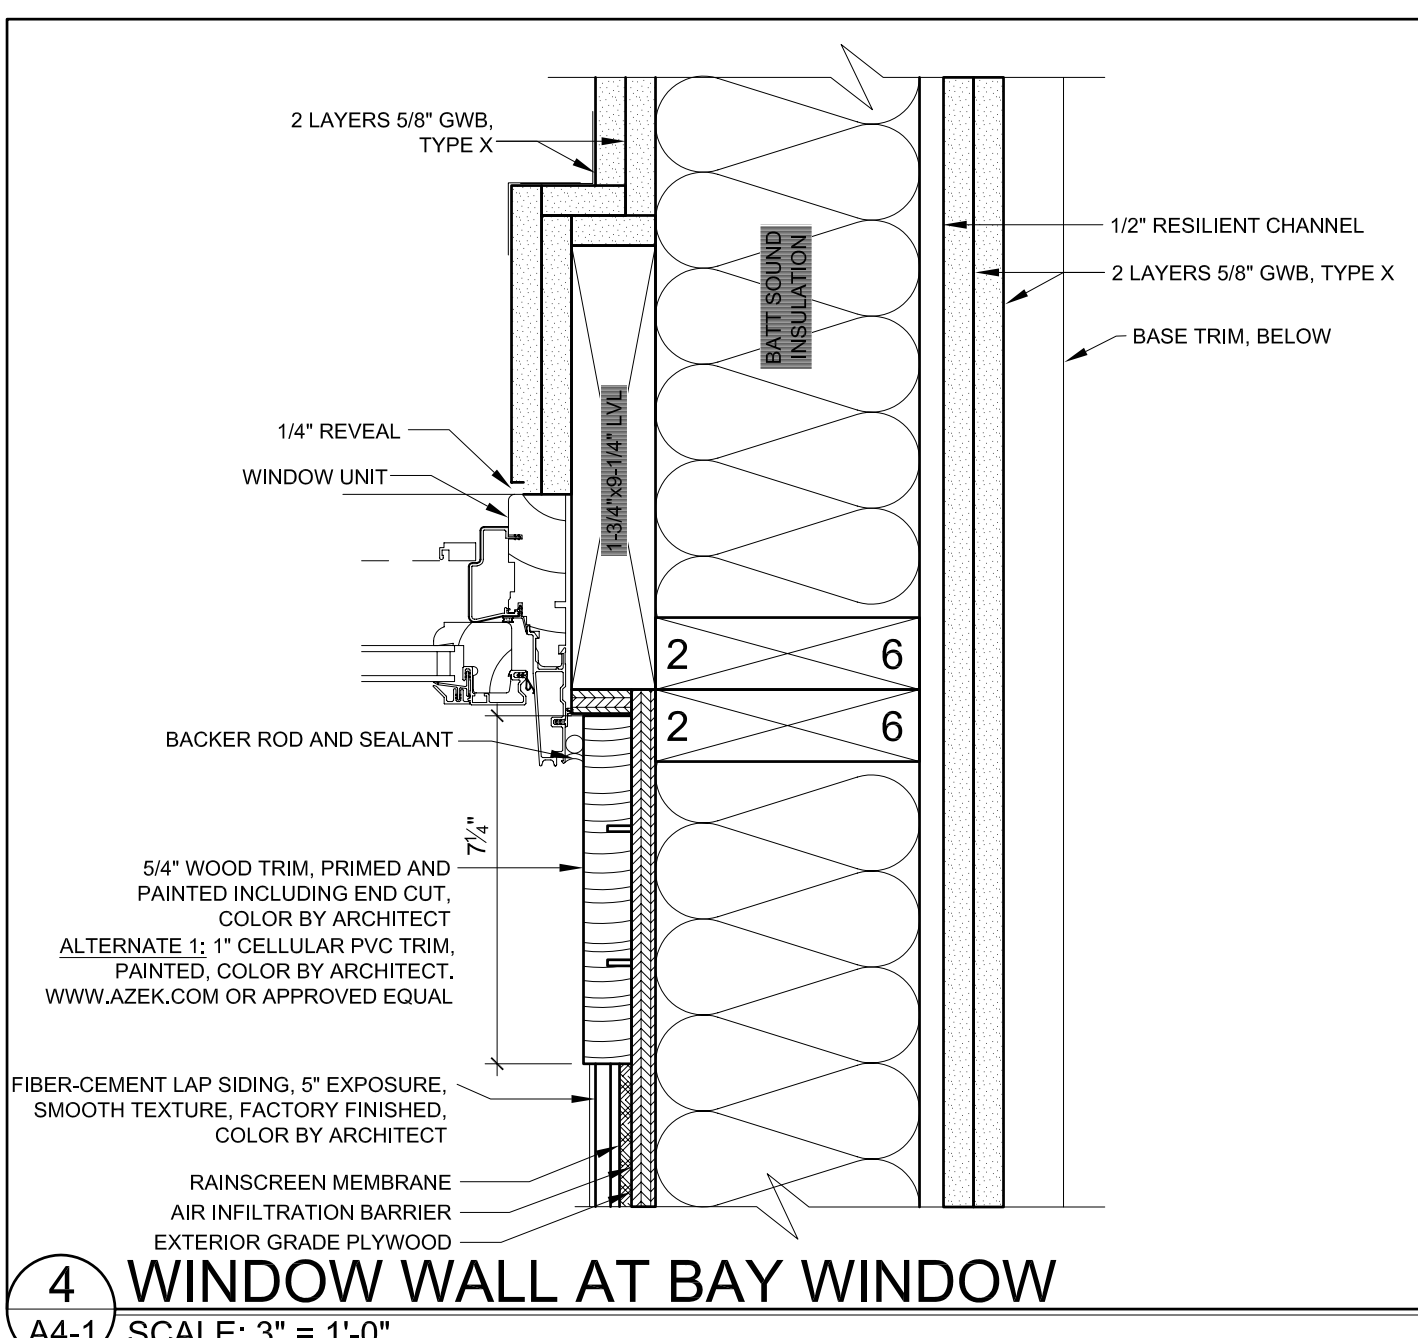

4 WINDOW WALL AT BAY WINDOW  
A4-1 SCALE: 3" = 1'-0"