



4 FRAMING SCHEMATIC OF WINDOW WALL AT 4TH FLOOR

A4-3 SCALE: 3" = 1'-0"

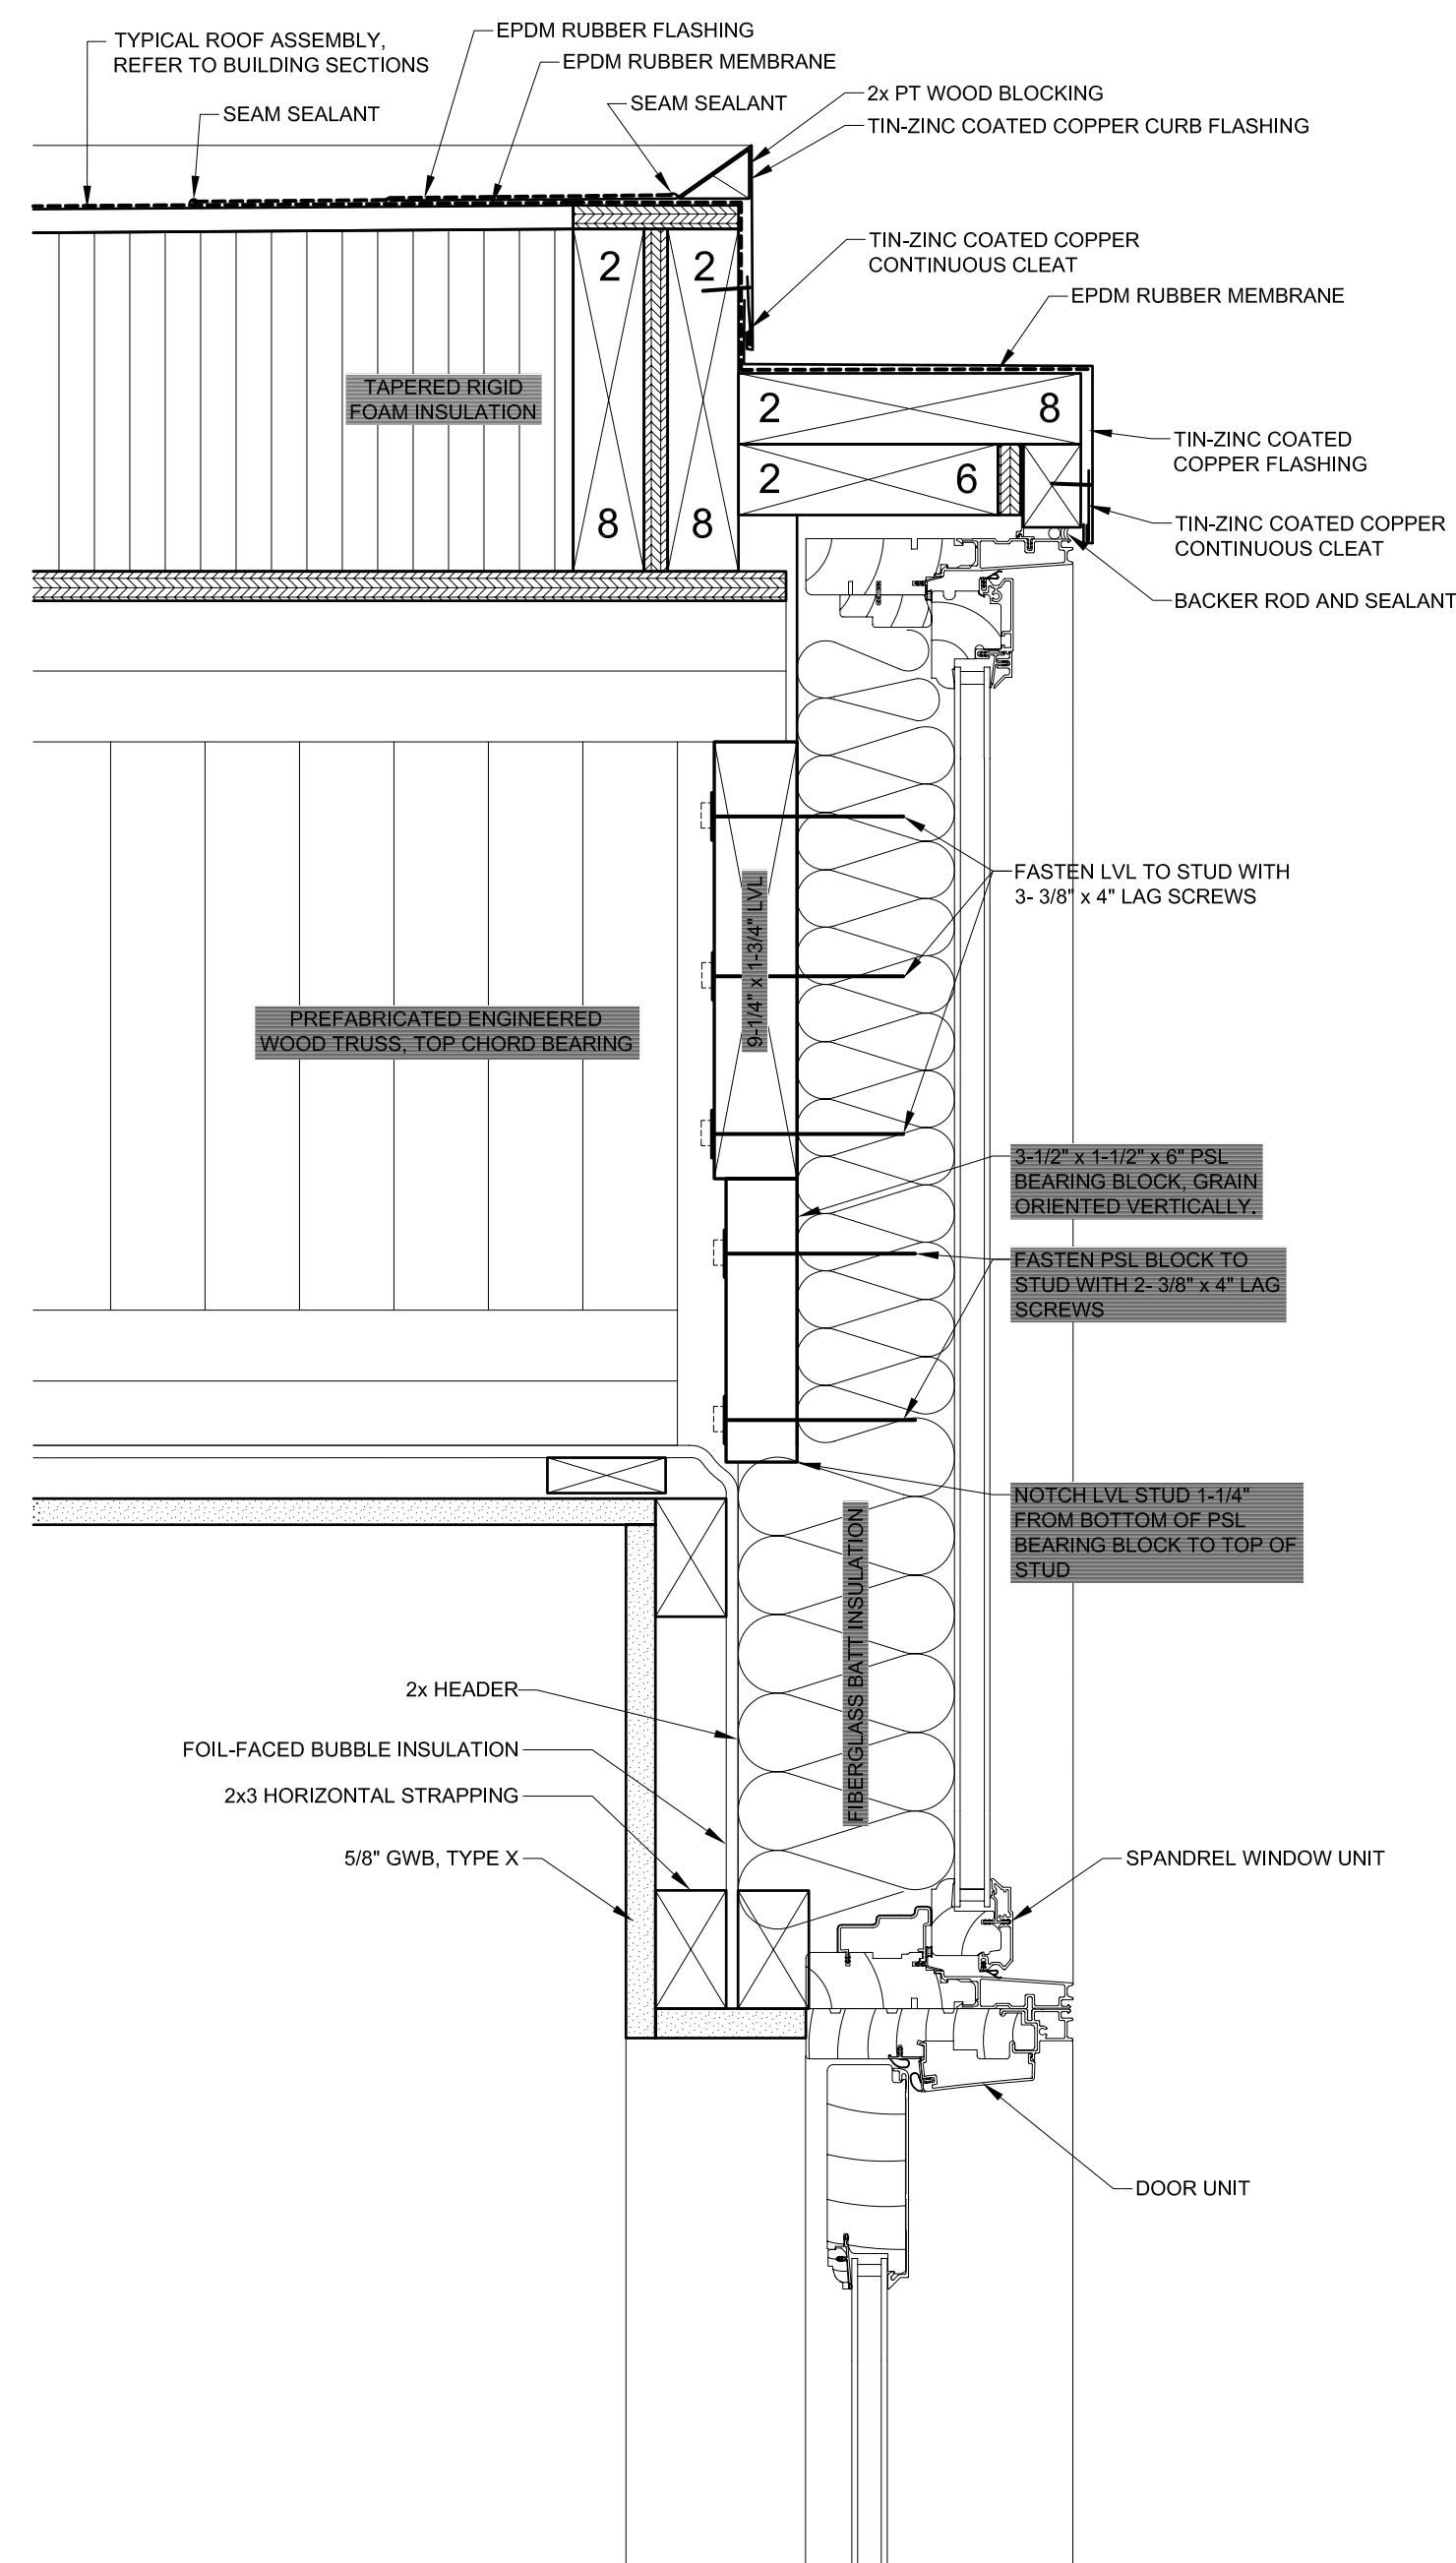

3 CORNICE AT DECK DOOR


A4-3 SCALE: 3" = 1'-0"

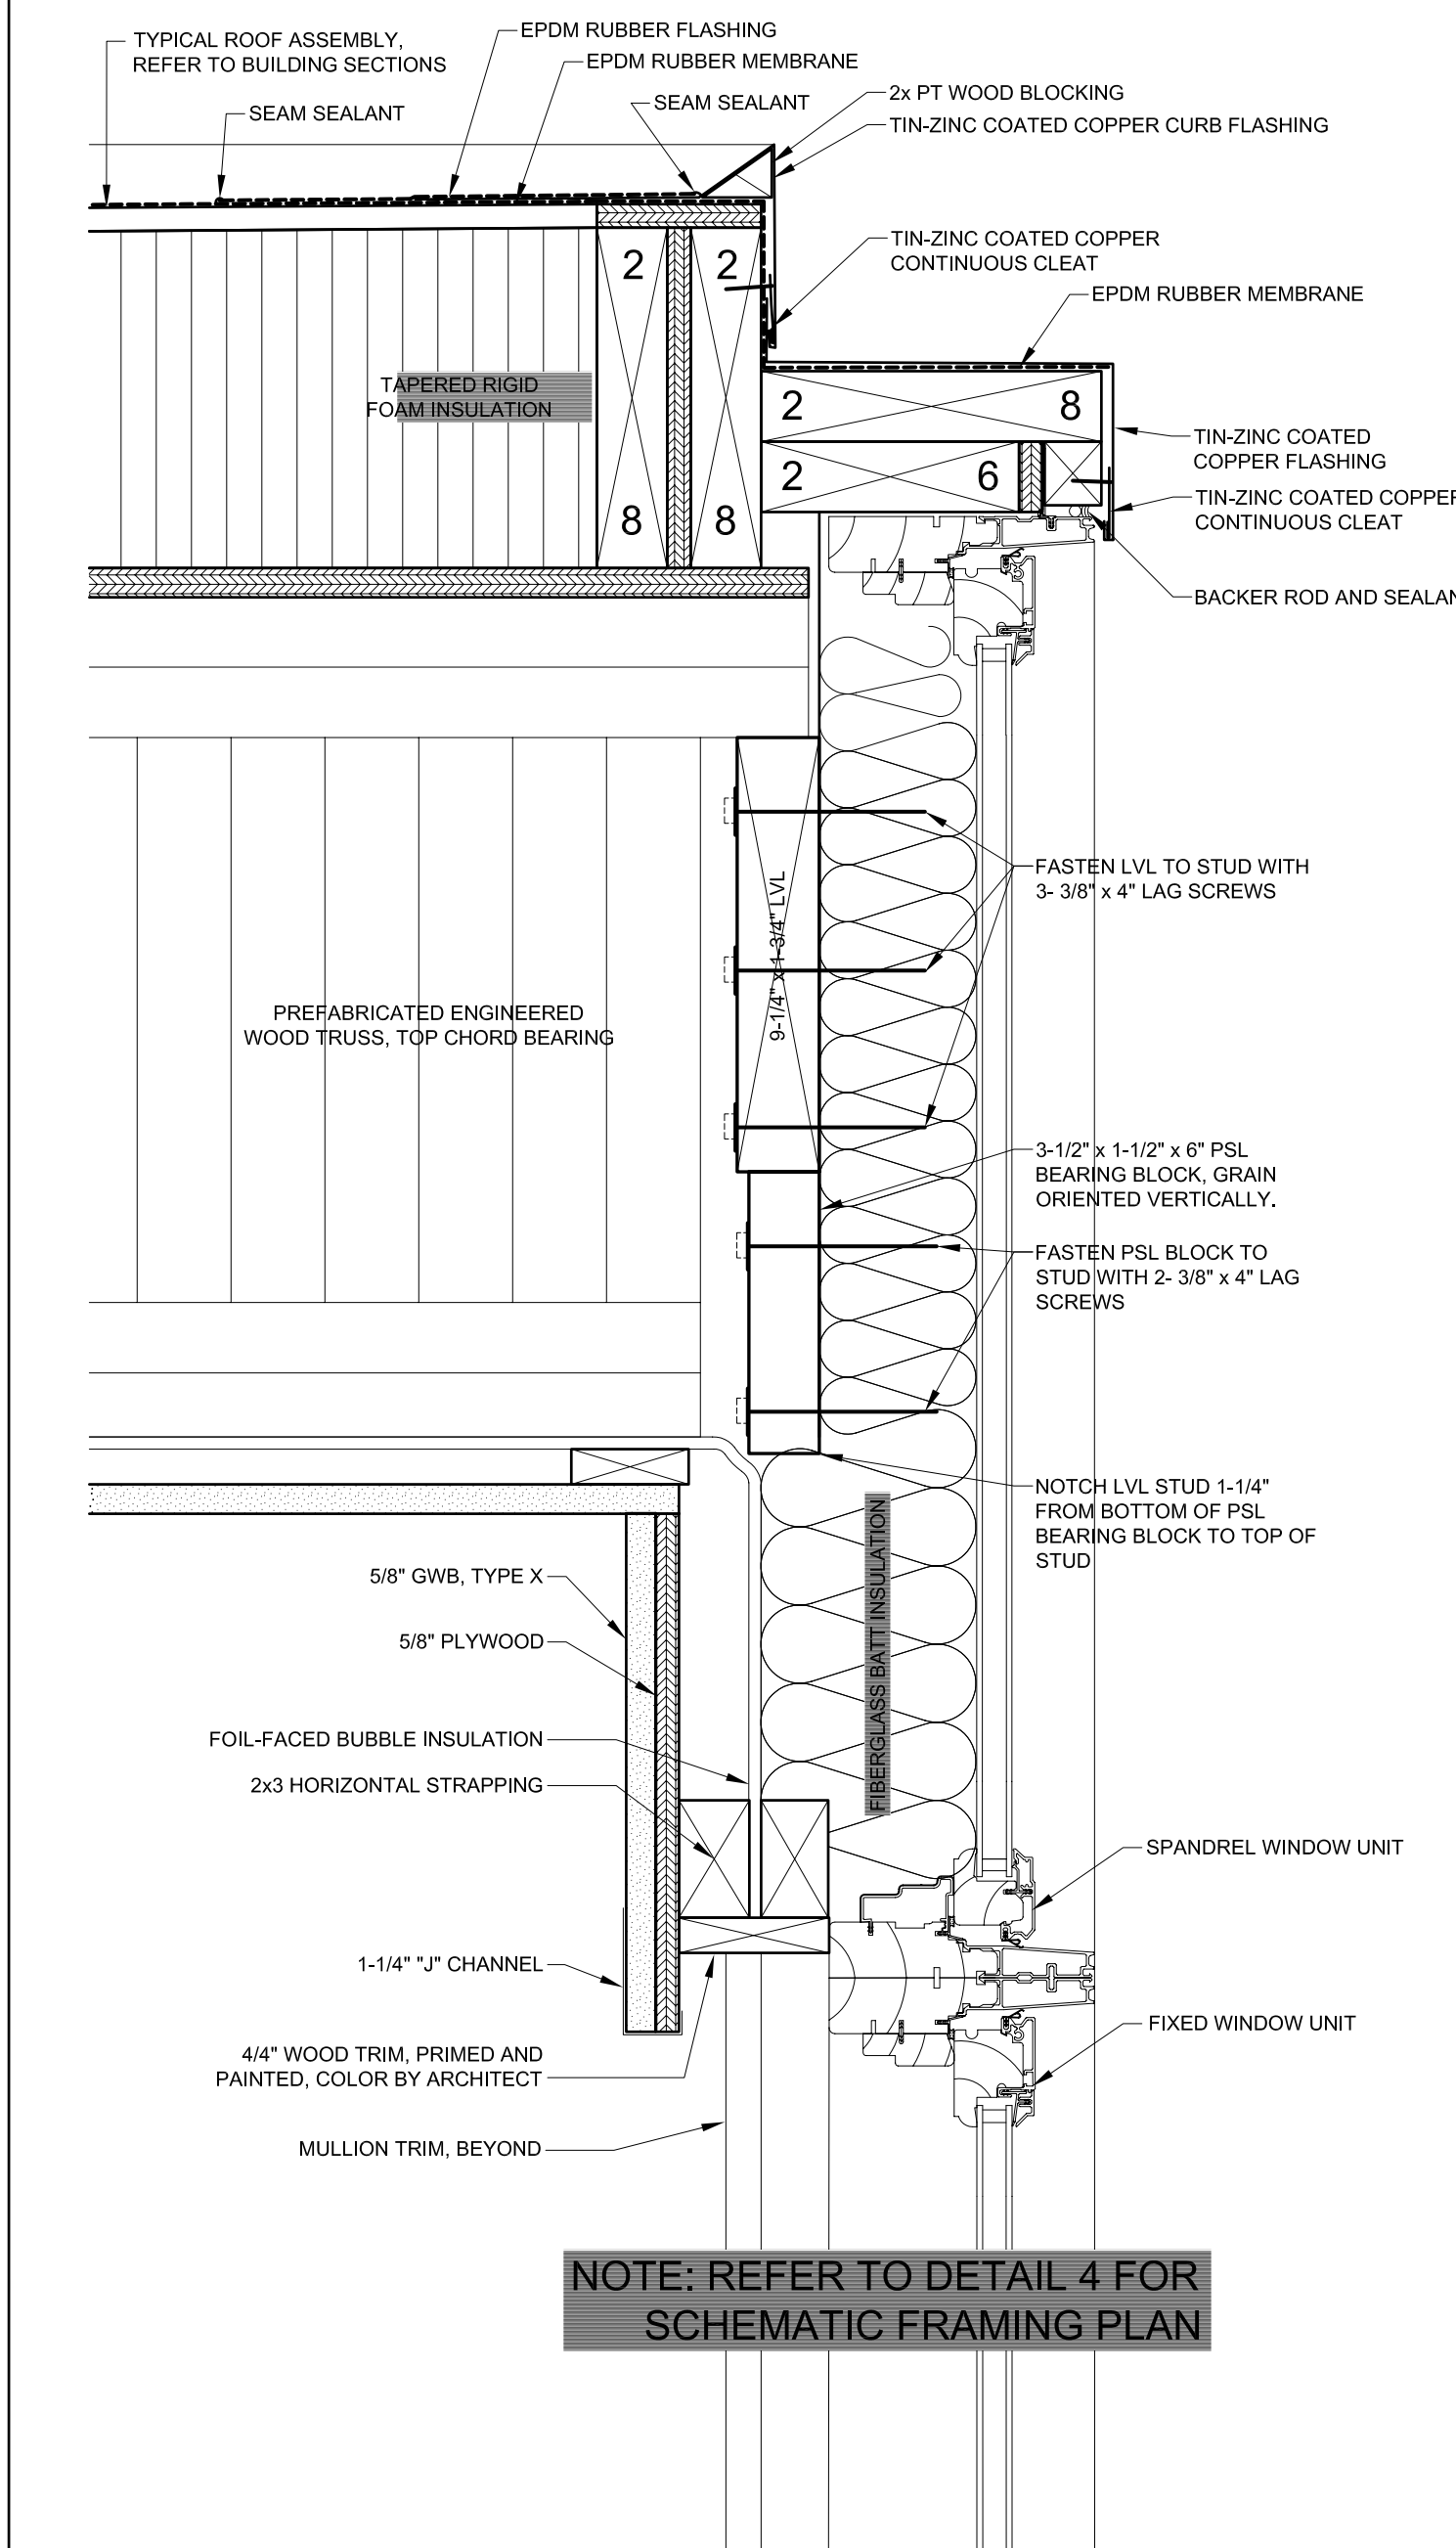

2 WINDOW WALL CORNICE, LOAD BEARING

A4-3 SCALE: 3" = 1'-0"

NOTE: REFER TO DETAIL 4 FOR SCHEMATIC FRAMING PLAN

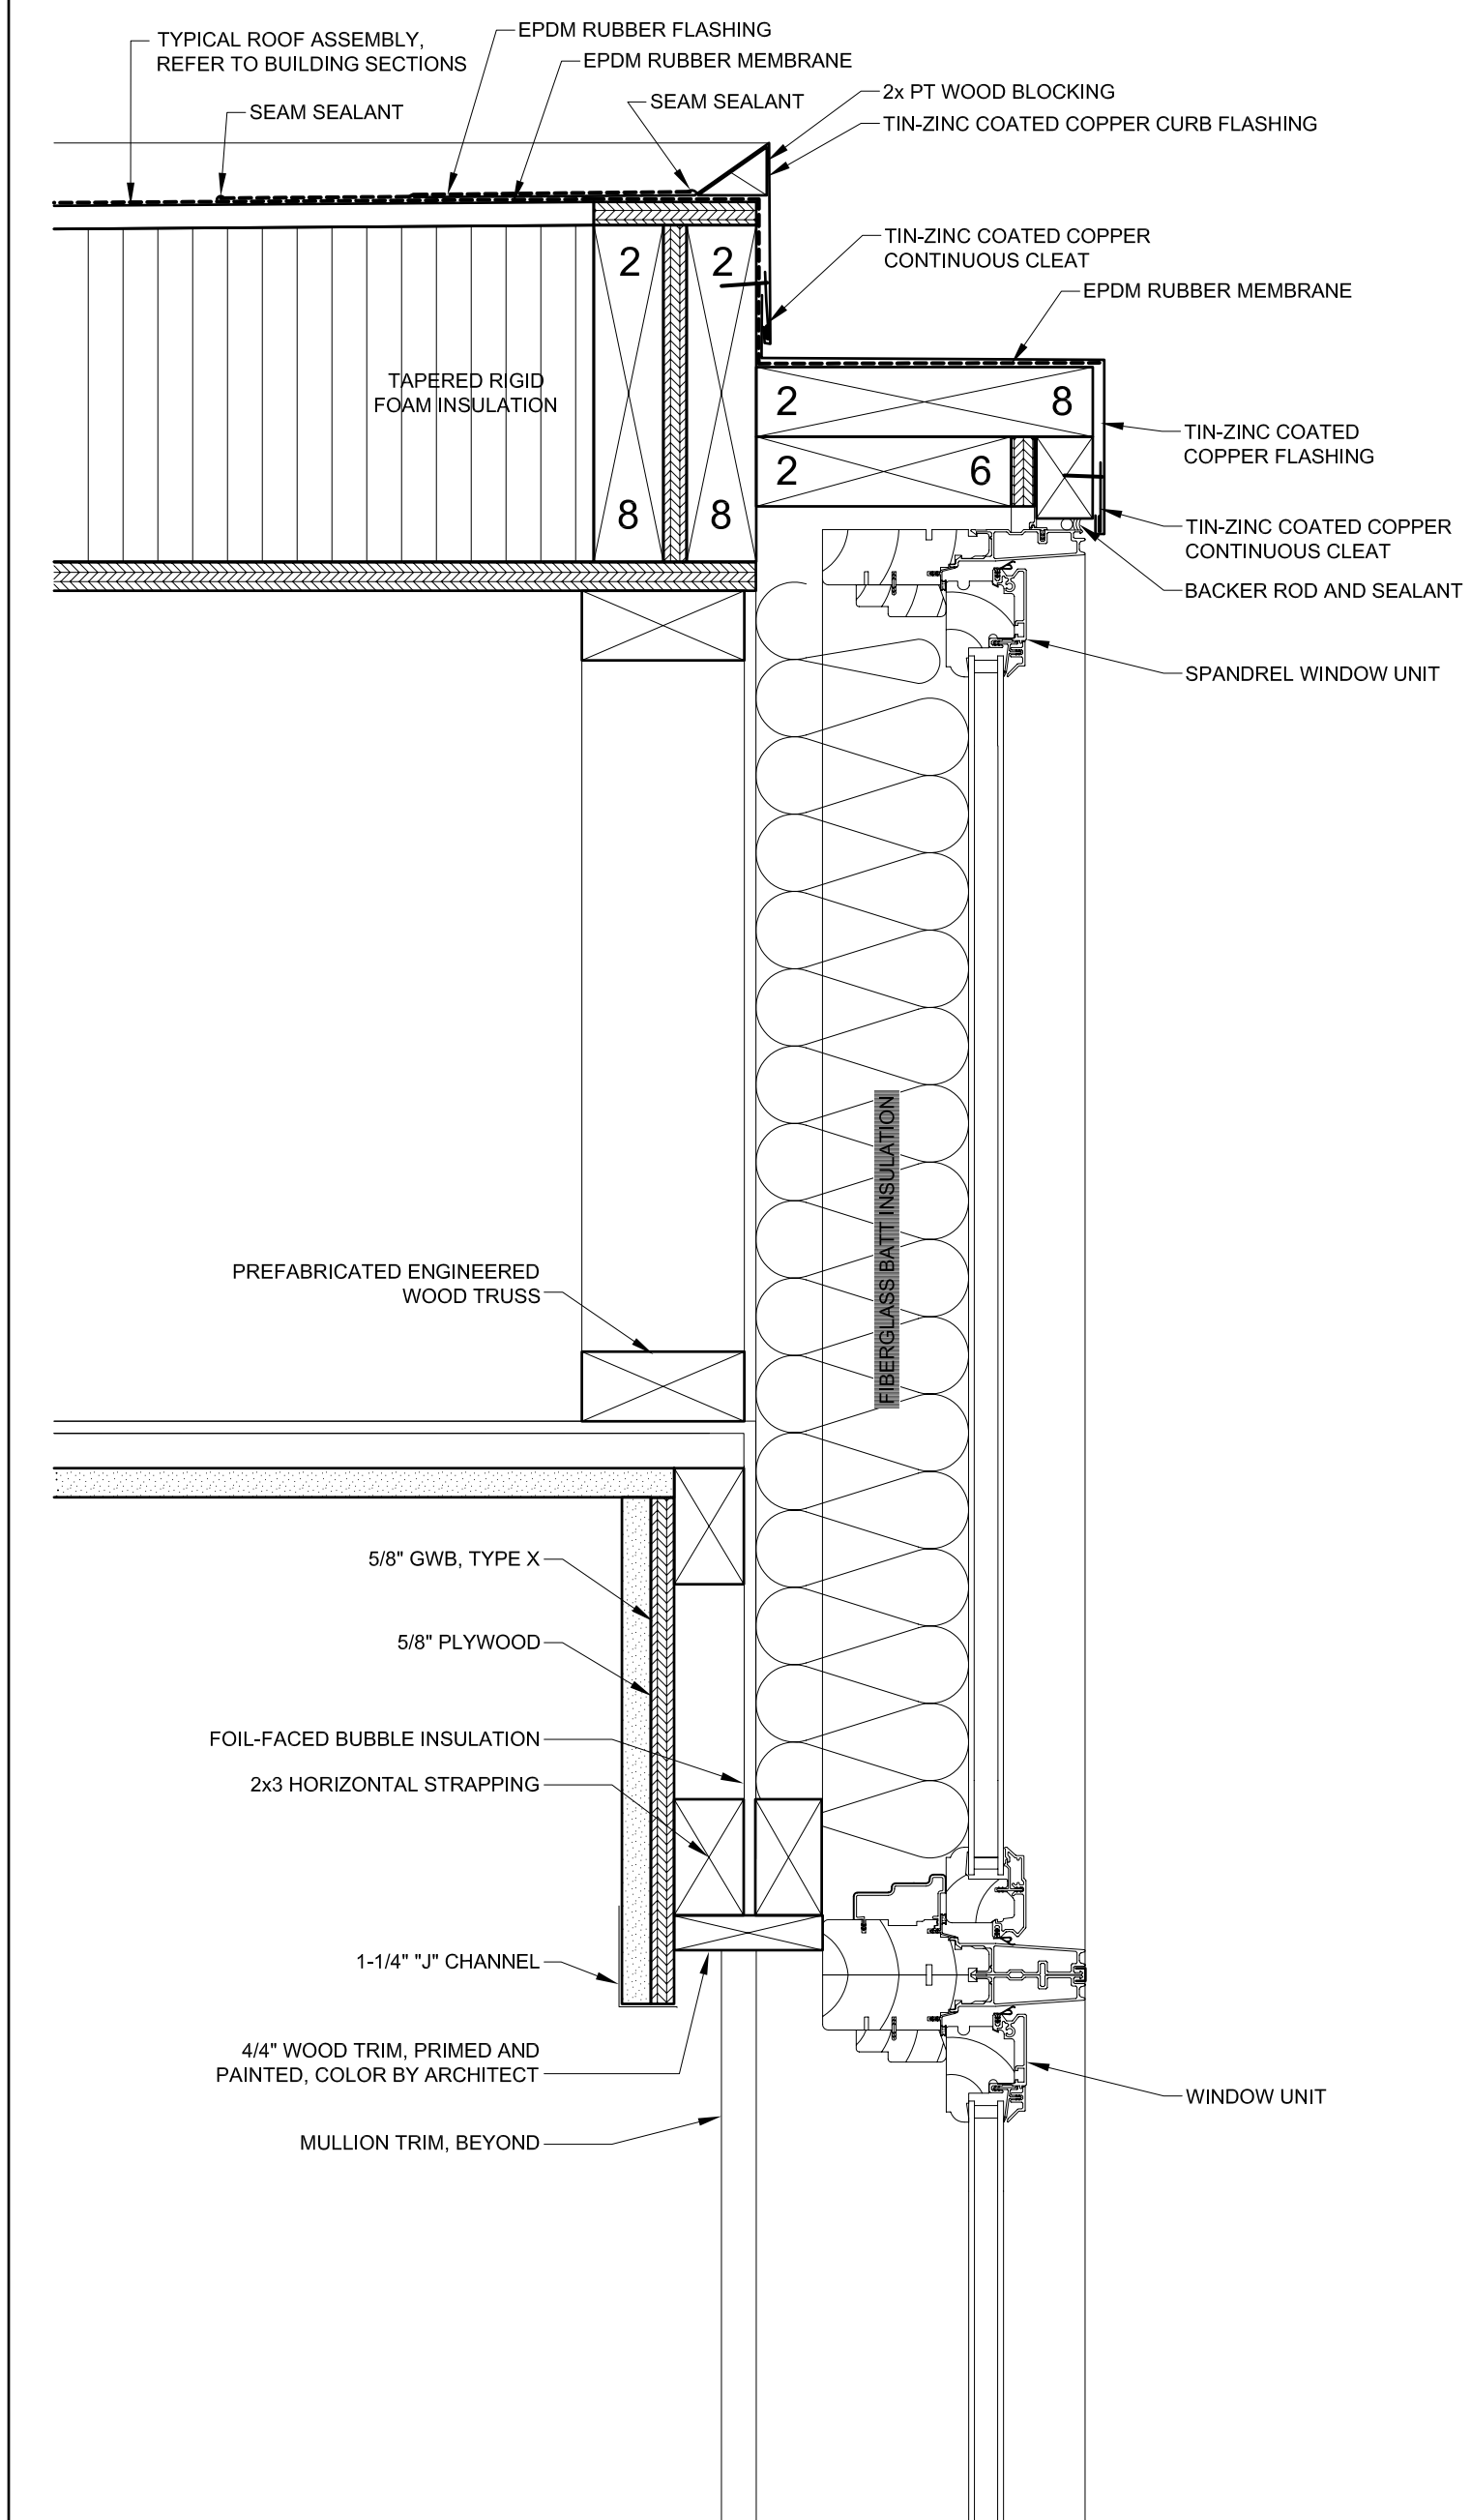

1 WINDOW WALL CORNICE, NON-LOAD BEARING

A4-3 SCALE: 3" = 1'-0"