


- GEN. NOTES -
1. ALL INT. FINISHES TO BE 5/8" TYPE "X" SHEETROCK
  2. INSTALL CO<sup>2</sup> + SMOKE DETECTORS AS SHOWN
  3. 2" GUE. BETWEEN CHIMNEY & WOOD. GMB CONTACT O.K.

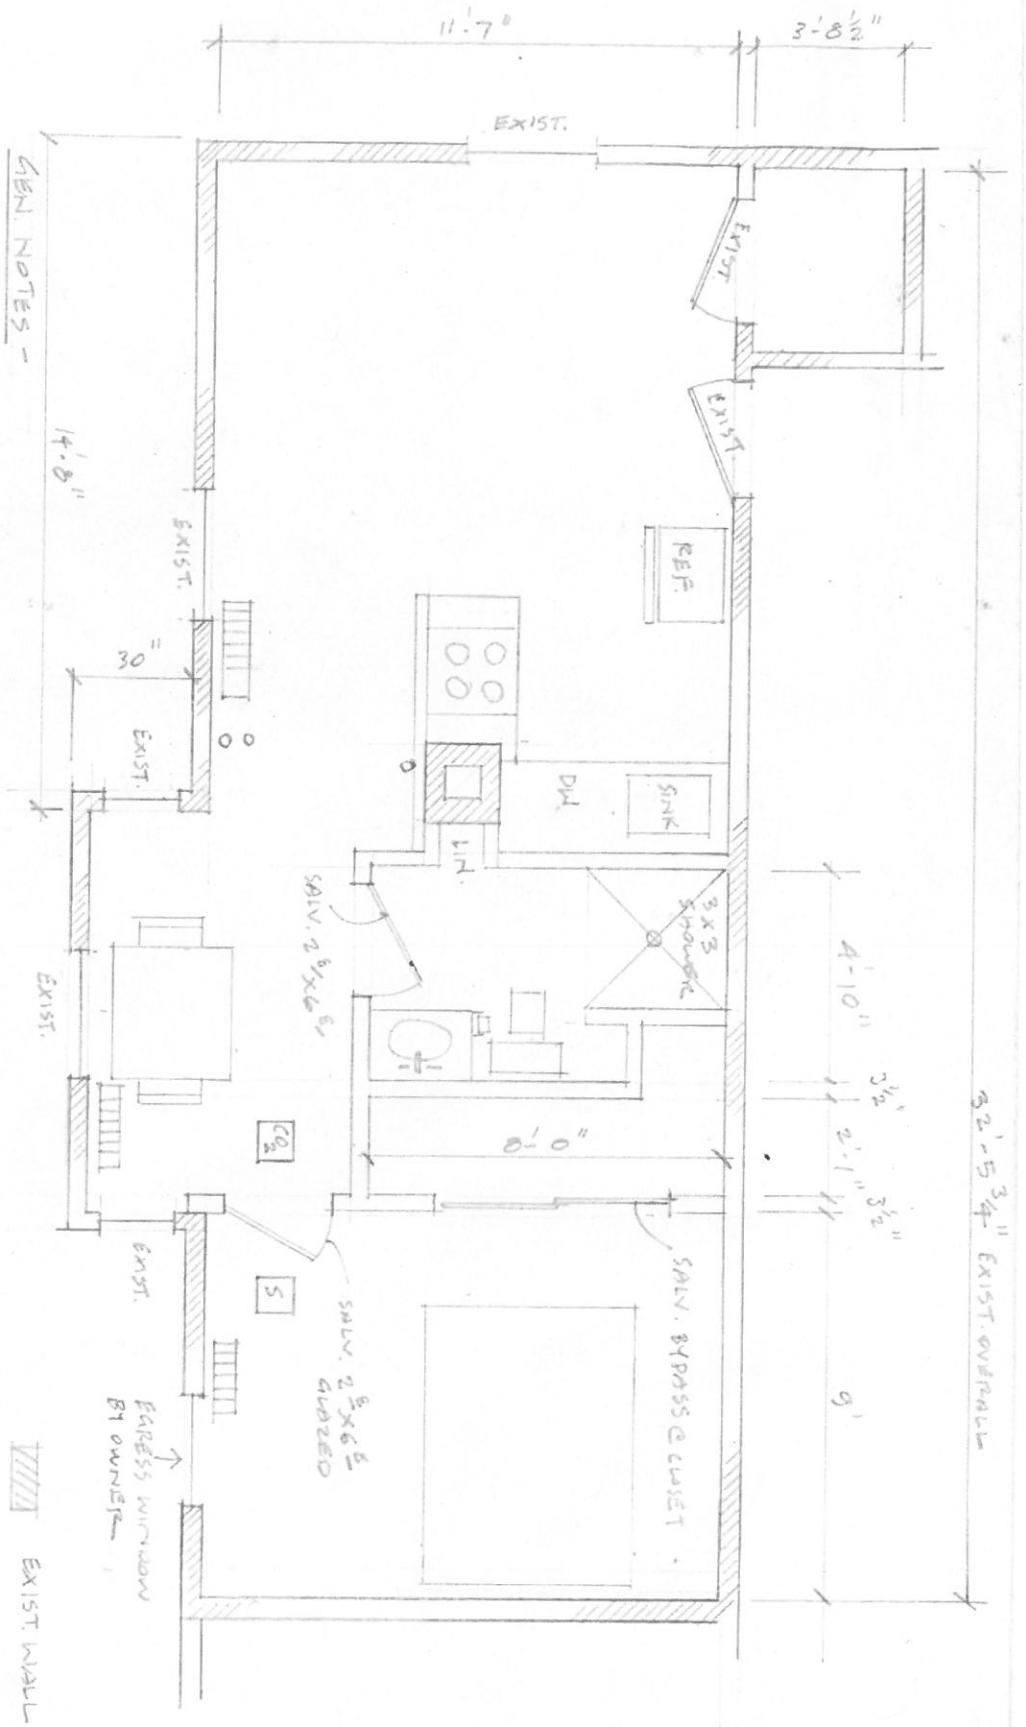

**PROPOSED PLAN -**

APARTMENT @ 105 SHERMAN ST.  
 AQUARIUS PROP. MANAGEMENT  
 11/22/15  
 1/4" = 1'-0"