


7

D-1 DEMOLITION PLAN

11/11/15

1 SUMNER CT

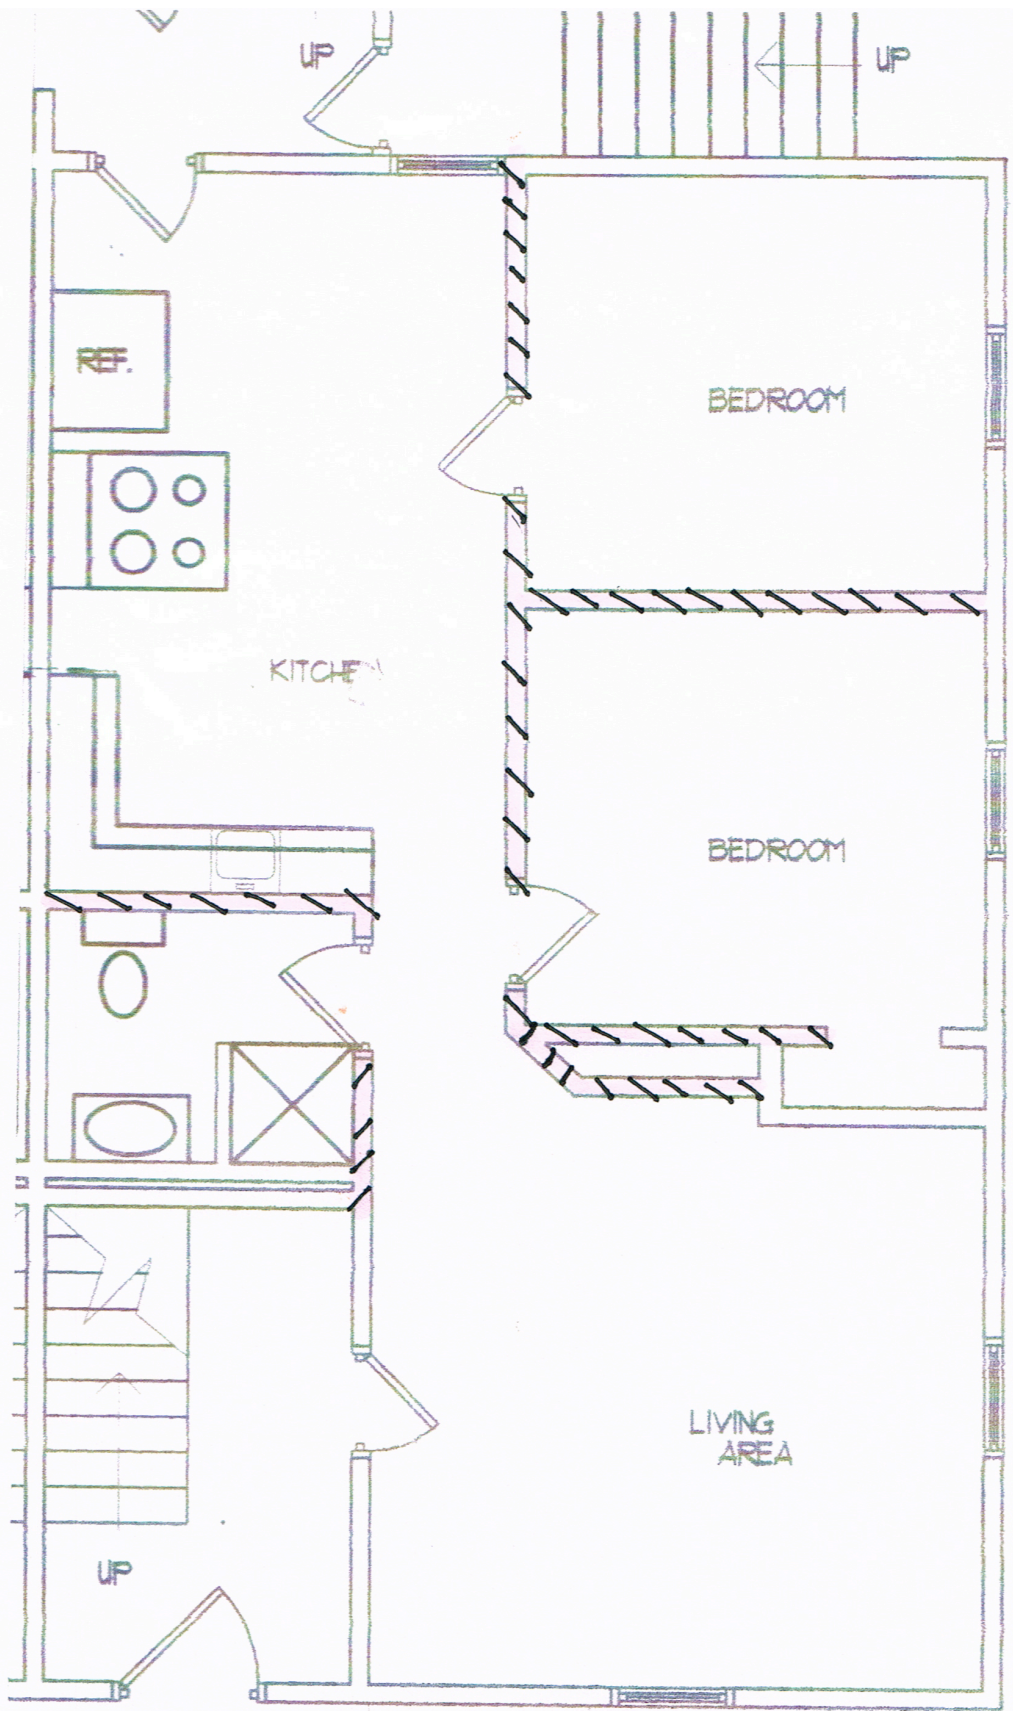

ELECTRICAL METERS