





EXISTING PHOTO OF LEFT EYEAVION

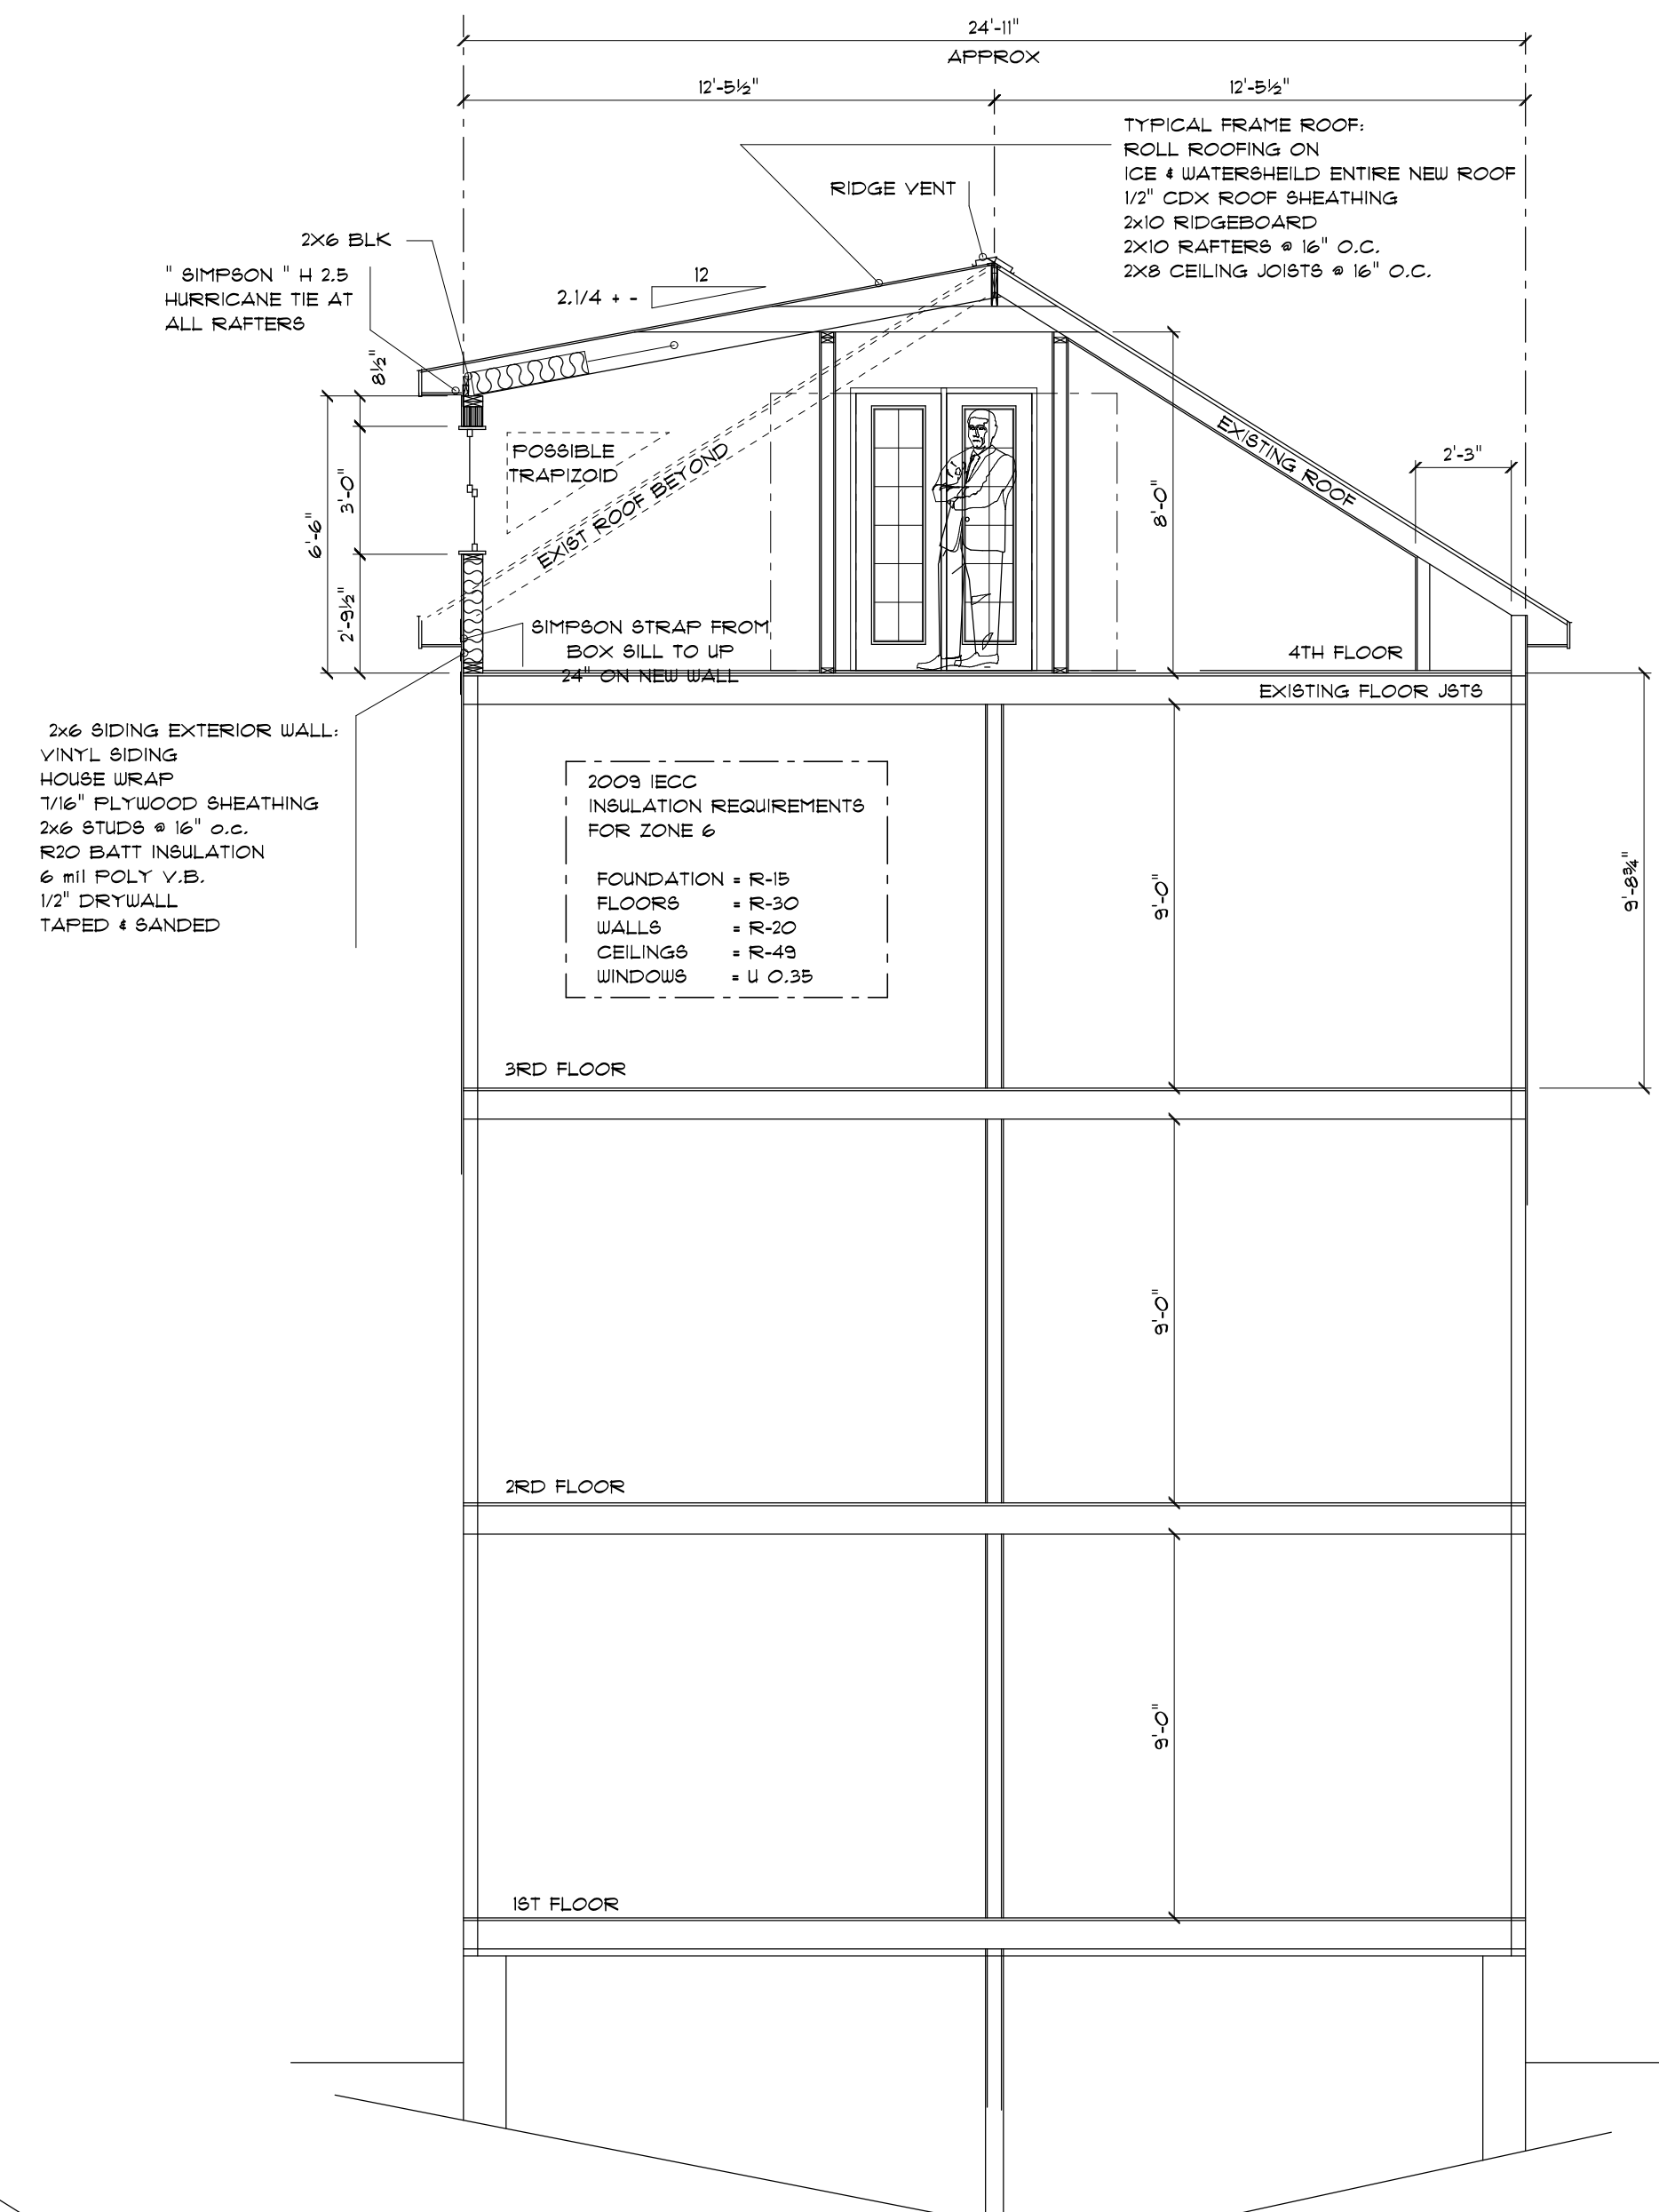

CROSS SECTION B-B PROPOSED SCALE: 1/4" = 1'-0"

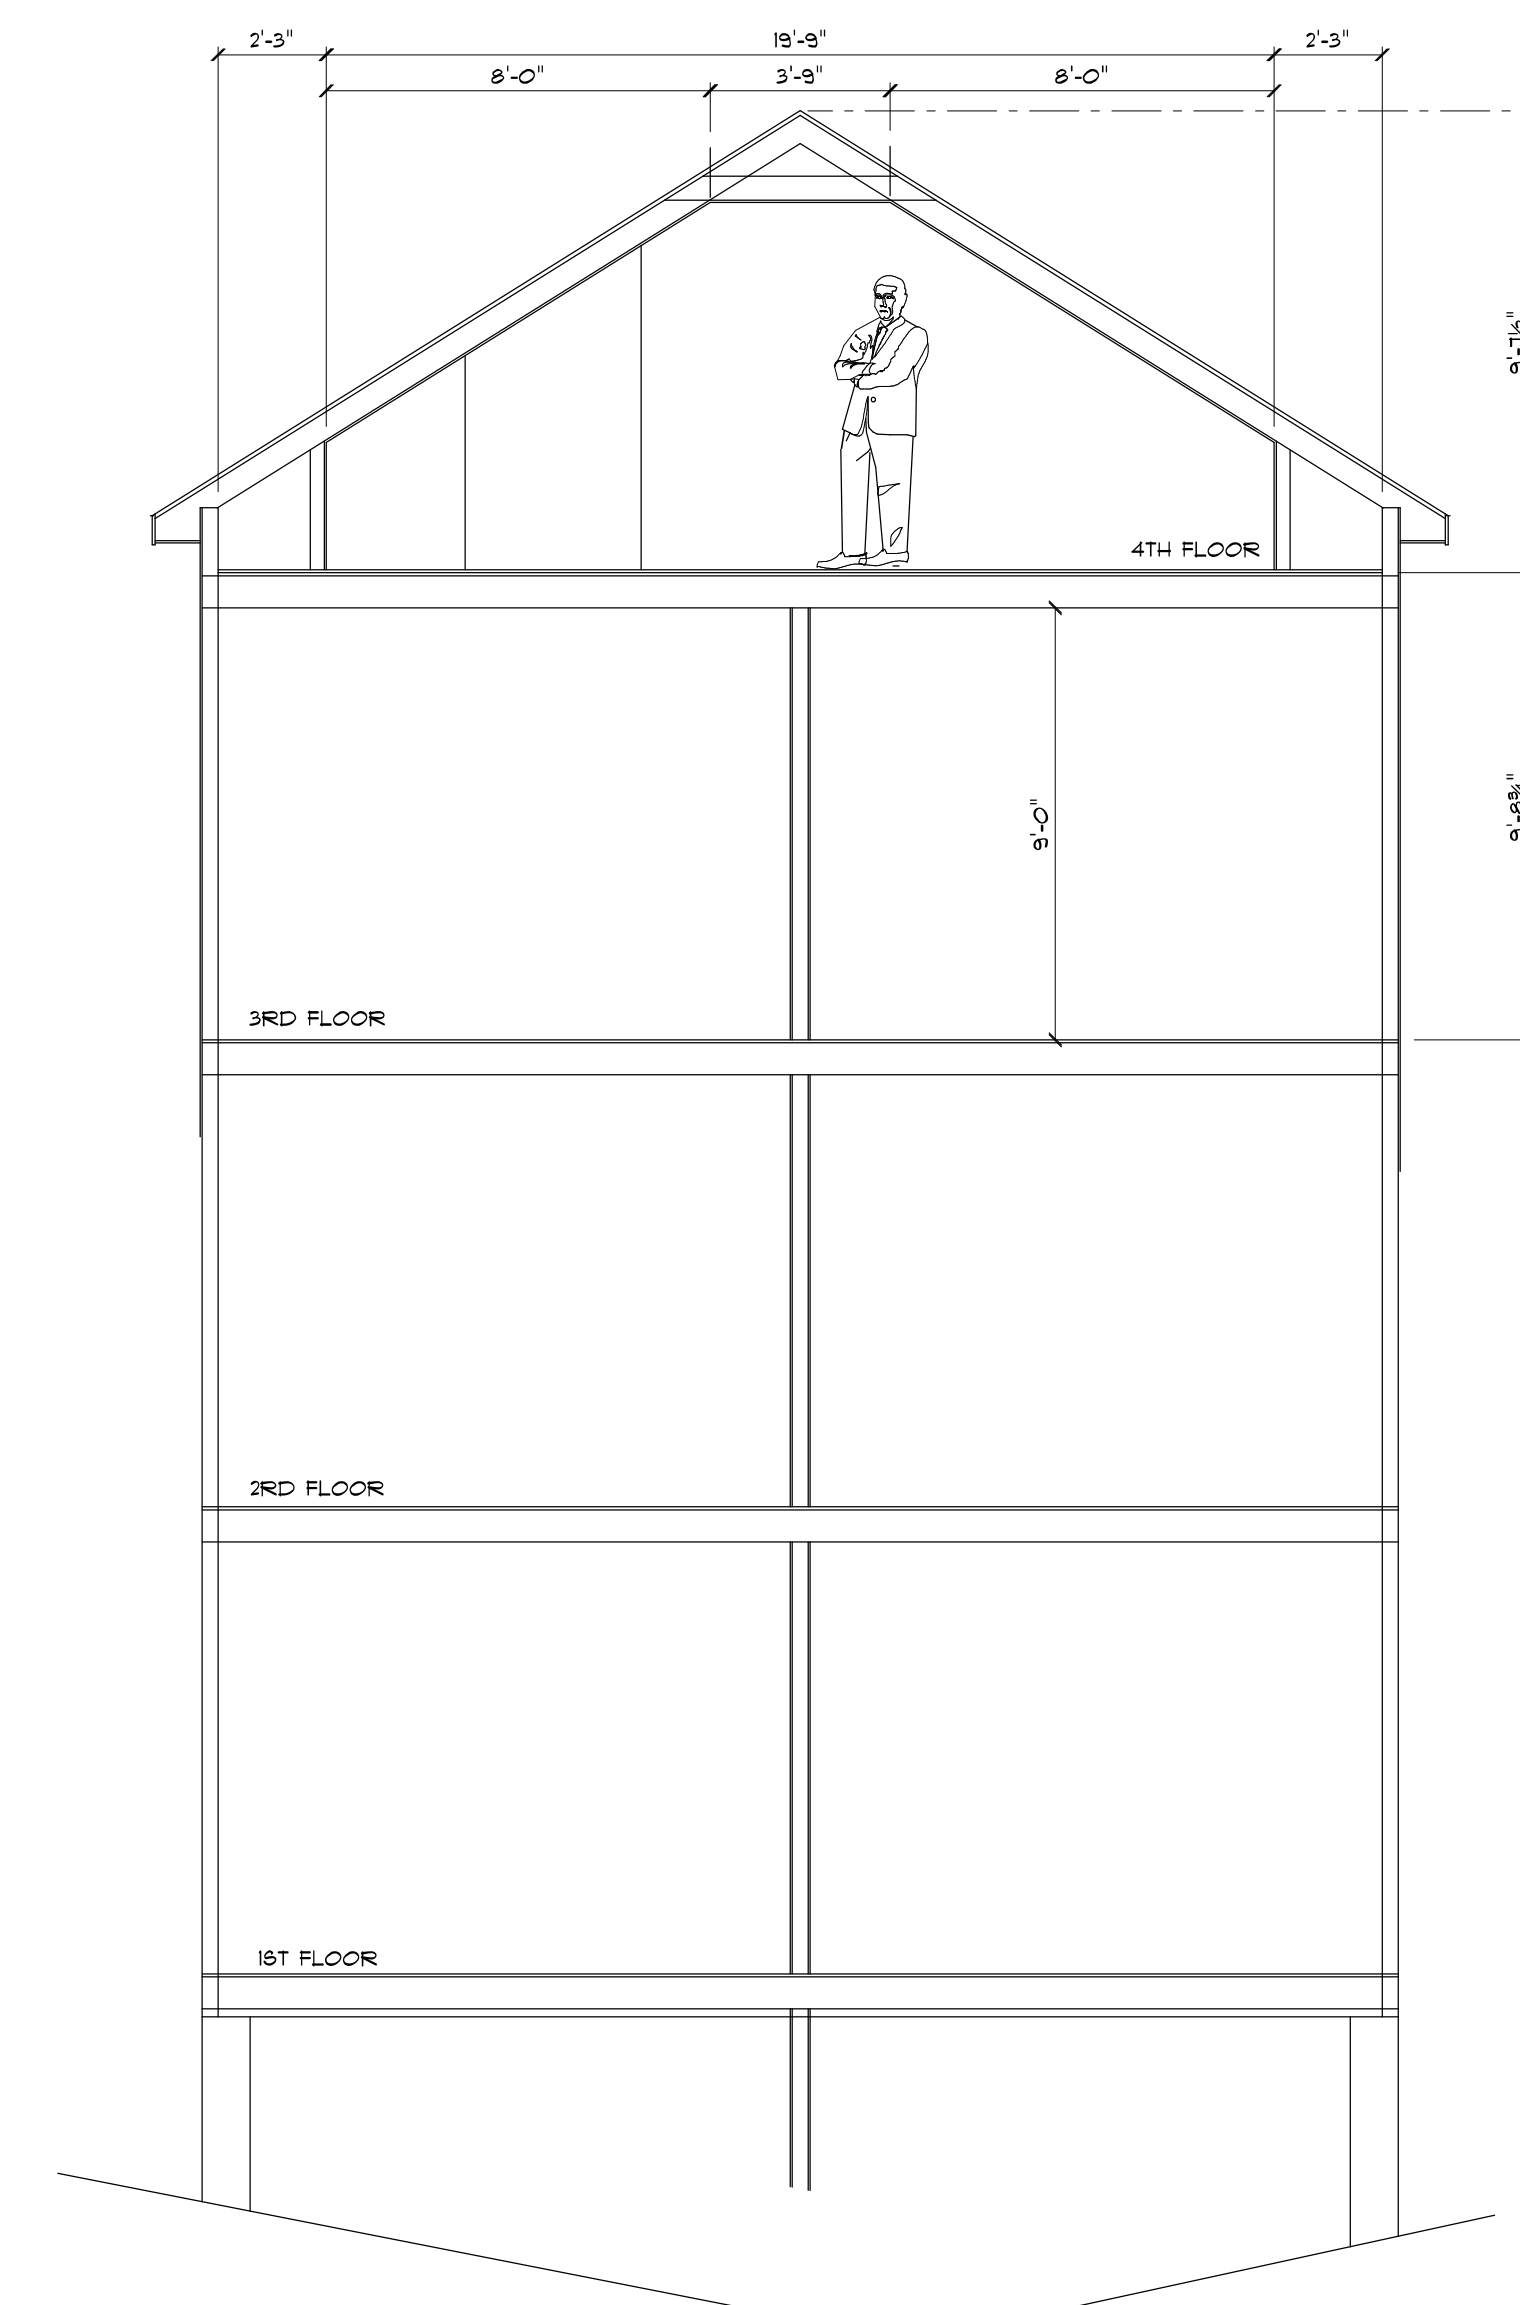

CROSS SECTION B-B EXISTING SCALE: 1/4" = 1'-0"



LEFT ELEVATION PROPOSED SCALE: 1/4" = 1'-0"

ALL PLANS/DRAWINGS THAT ARE PROVIDED TO THE CLIENTS ARE BASED INFORMATION GIVEN BY THE CLIENT. ALL DIMENSIONS AND SPECIFICATIONS MUST BE VERIFIED BY CLIENT/CONTRACTOR BEFORE CONSTRUCTION BEGINS. OWNER AND CONTRACTOR RESPONSIBLE FOR ANY ERRORS AND OMISSIONS. CONTRACTOR ASSUMES ALL LIABILITY FOR BUILDING CONSTRUCTION.

PLANS AND SPECIFICATIONS HAVE NOT BEEN PREPARED BY REGISTERED ARCHITECT OR ENGINEER. CUSTOMER SHOULD CONSULT A REGISTERED ARCHITECT OR ENGINEER OF THEIR CHOICE IF ARCHITECT OR ENGINEER STAFF IS NECESSARY BEFORE CONSTRUCTION BEGINS.

ALL CONTRACTORS TO CONFORM TO ALL STATE AND LOCAL BUILDING CODES.

DESIGN OF :
4TH FLOOR REMODEL
26 NO. STREET
PORTLAND, ME.

DESIGN FOR :
PAMELA JACK
DEVON PLATTE

DRAWN BY :	OS-2015
DATE :	08-11-15
REVISED :	08-16-15
REVISED :	08-16-15
SCALE :	1/4" = 1'-0"

Quality Drafting & Design

House Plans - Additions
 Renovations - Garages
 and more

25 Years of Experience

Ten Beaches
 801 Birch Hill Road
 Wells - ME 04090
 cell 207-467-5276
 tgd@qualityna.com

SHEET NO.