




NOTES:


1. LOCATION & SIZE OF STRUCTURAL POSTS ARE APPROXIMATE ONLY. REFER TO STRUCTURAL DRAWINGS.

GRADE PLANE CALCULATION:


CORNER 1: 131'-4"
CORNER 2: 128'-0"
CORNER 3: 123'-0"
CORNER 4: 123'-2"
TOTAL: 505'-6" GRADE PLANE = 126'-4 1/2"

FIRE & ACOUSTIC RATED ASSEMBLIES:
REFER TO DRAWING A5.1 FOR COMPONENT DESCRIPTION

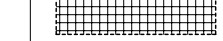-  1 HOUR MIN. - RATED FOR EXPOSURE FROM INSIDE ONLY (PER IBC 704.5)
-  1 HOUR MIN. / STC 50 MIN.
-  2 HOUR MIN. / STC 50 MIN.

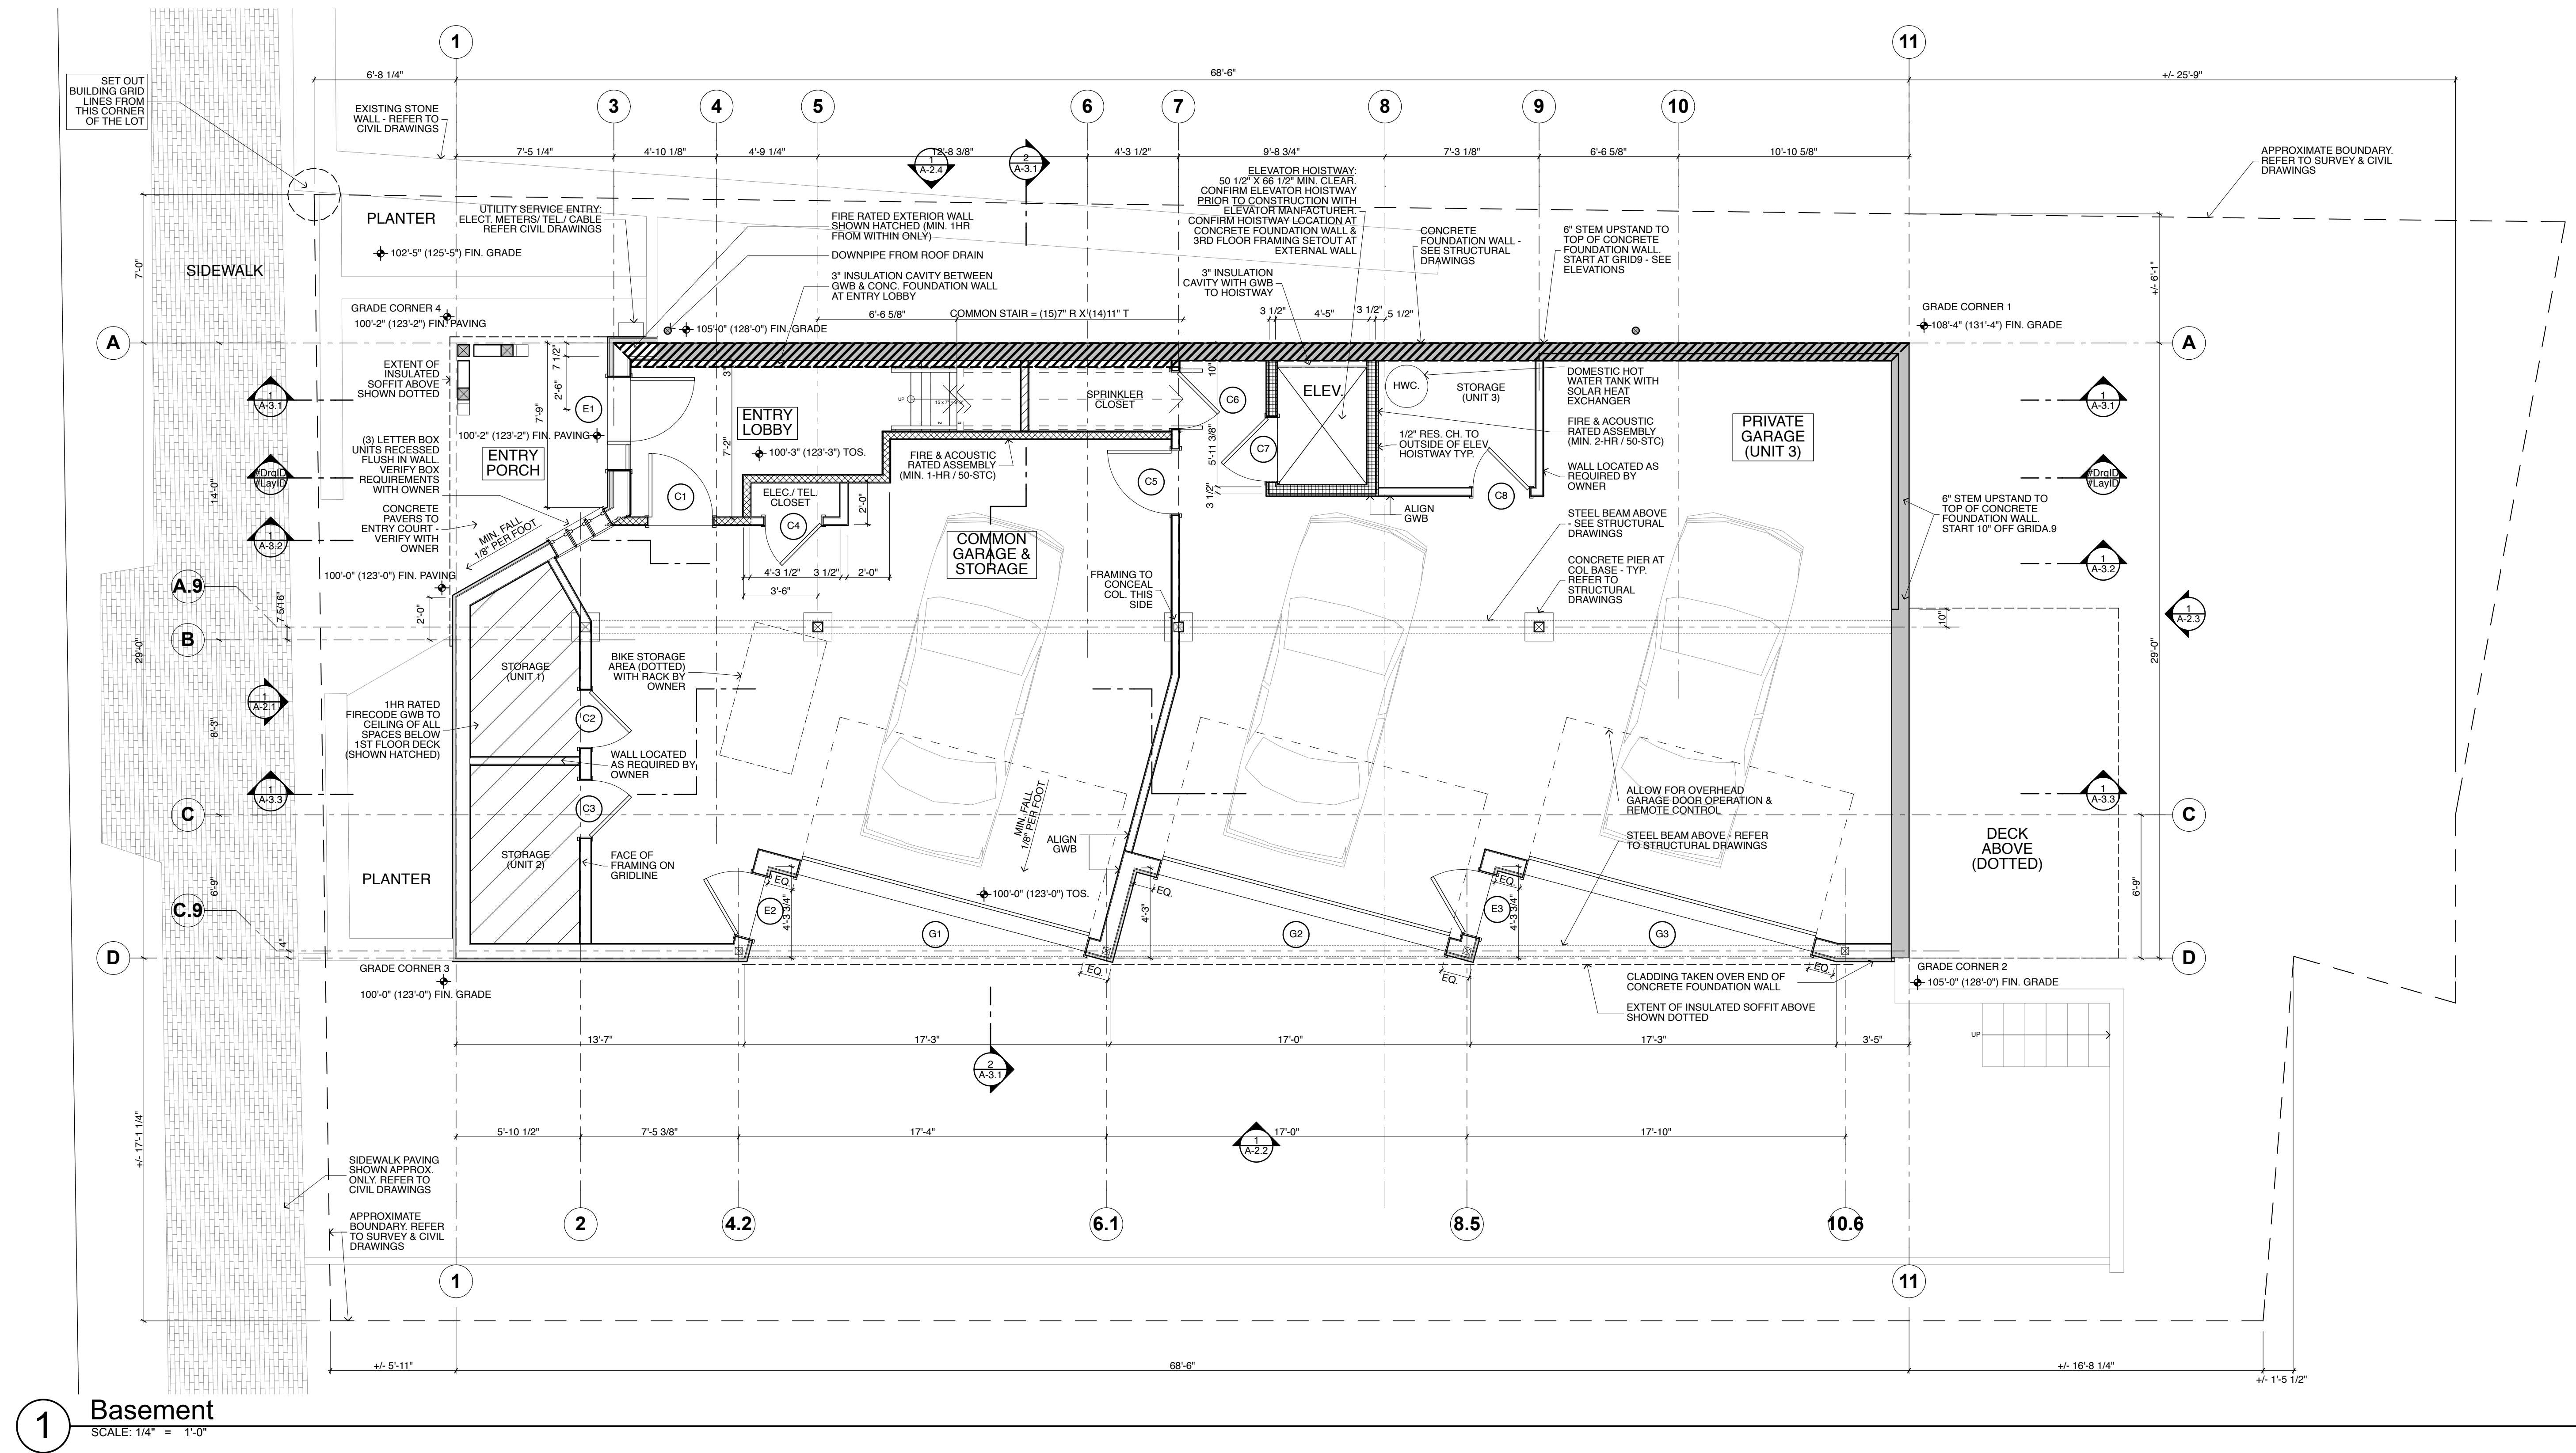

1 Basement
SCALE: 1/4" = 1'-0"

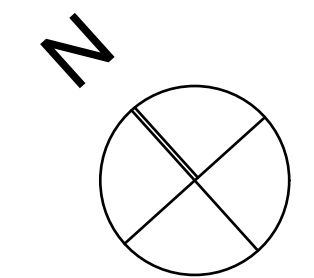

0 2' 4' 8'