




**NOTES:**


1. LOCATION & SIZE OF STRUCTURAL POSTS ARE APPROXIMATE ONLY. REFER TO STRUCTURAL DRAWINGS.

**GRADE PLANE CALCULATION:**

CORNER 1: 131'-4"  
CORNER 2: 128'-0"  
CORNER 3: 123'-0"  
CORNER 4: 123'-2"  
TOTAL: 505'-6" GRADE PLANE = 126'-4 1/2"

**FIRE & ACOUSTIC RATED ASSEMBLIES:**  
REFER TO DRAWING A5.1 FOR COMPONENT DESCRIPTION

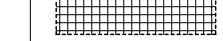-  1 HOUR MIN. - RATED FOR EXPOSURE FROM INSIDE ONLY (PER IBC 704.5)
-  1 HOUR MIN. / STC 50 MIN.
-  2 HOUR MIN. / STC 50 MIN.

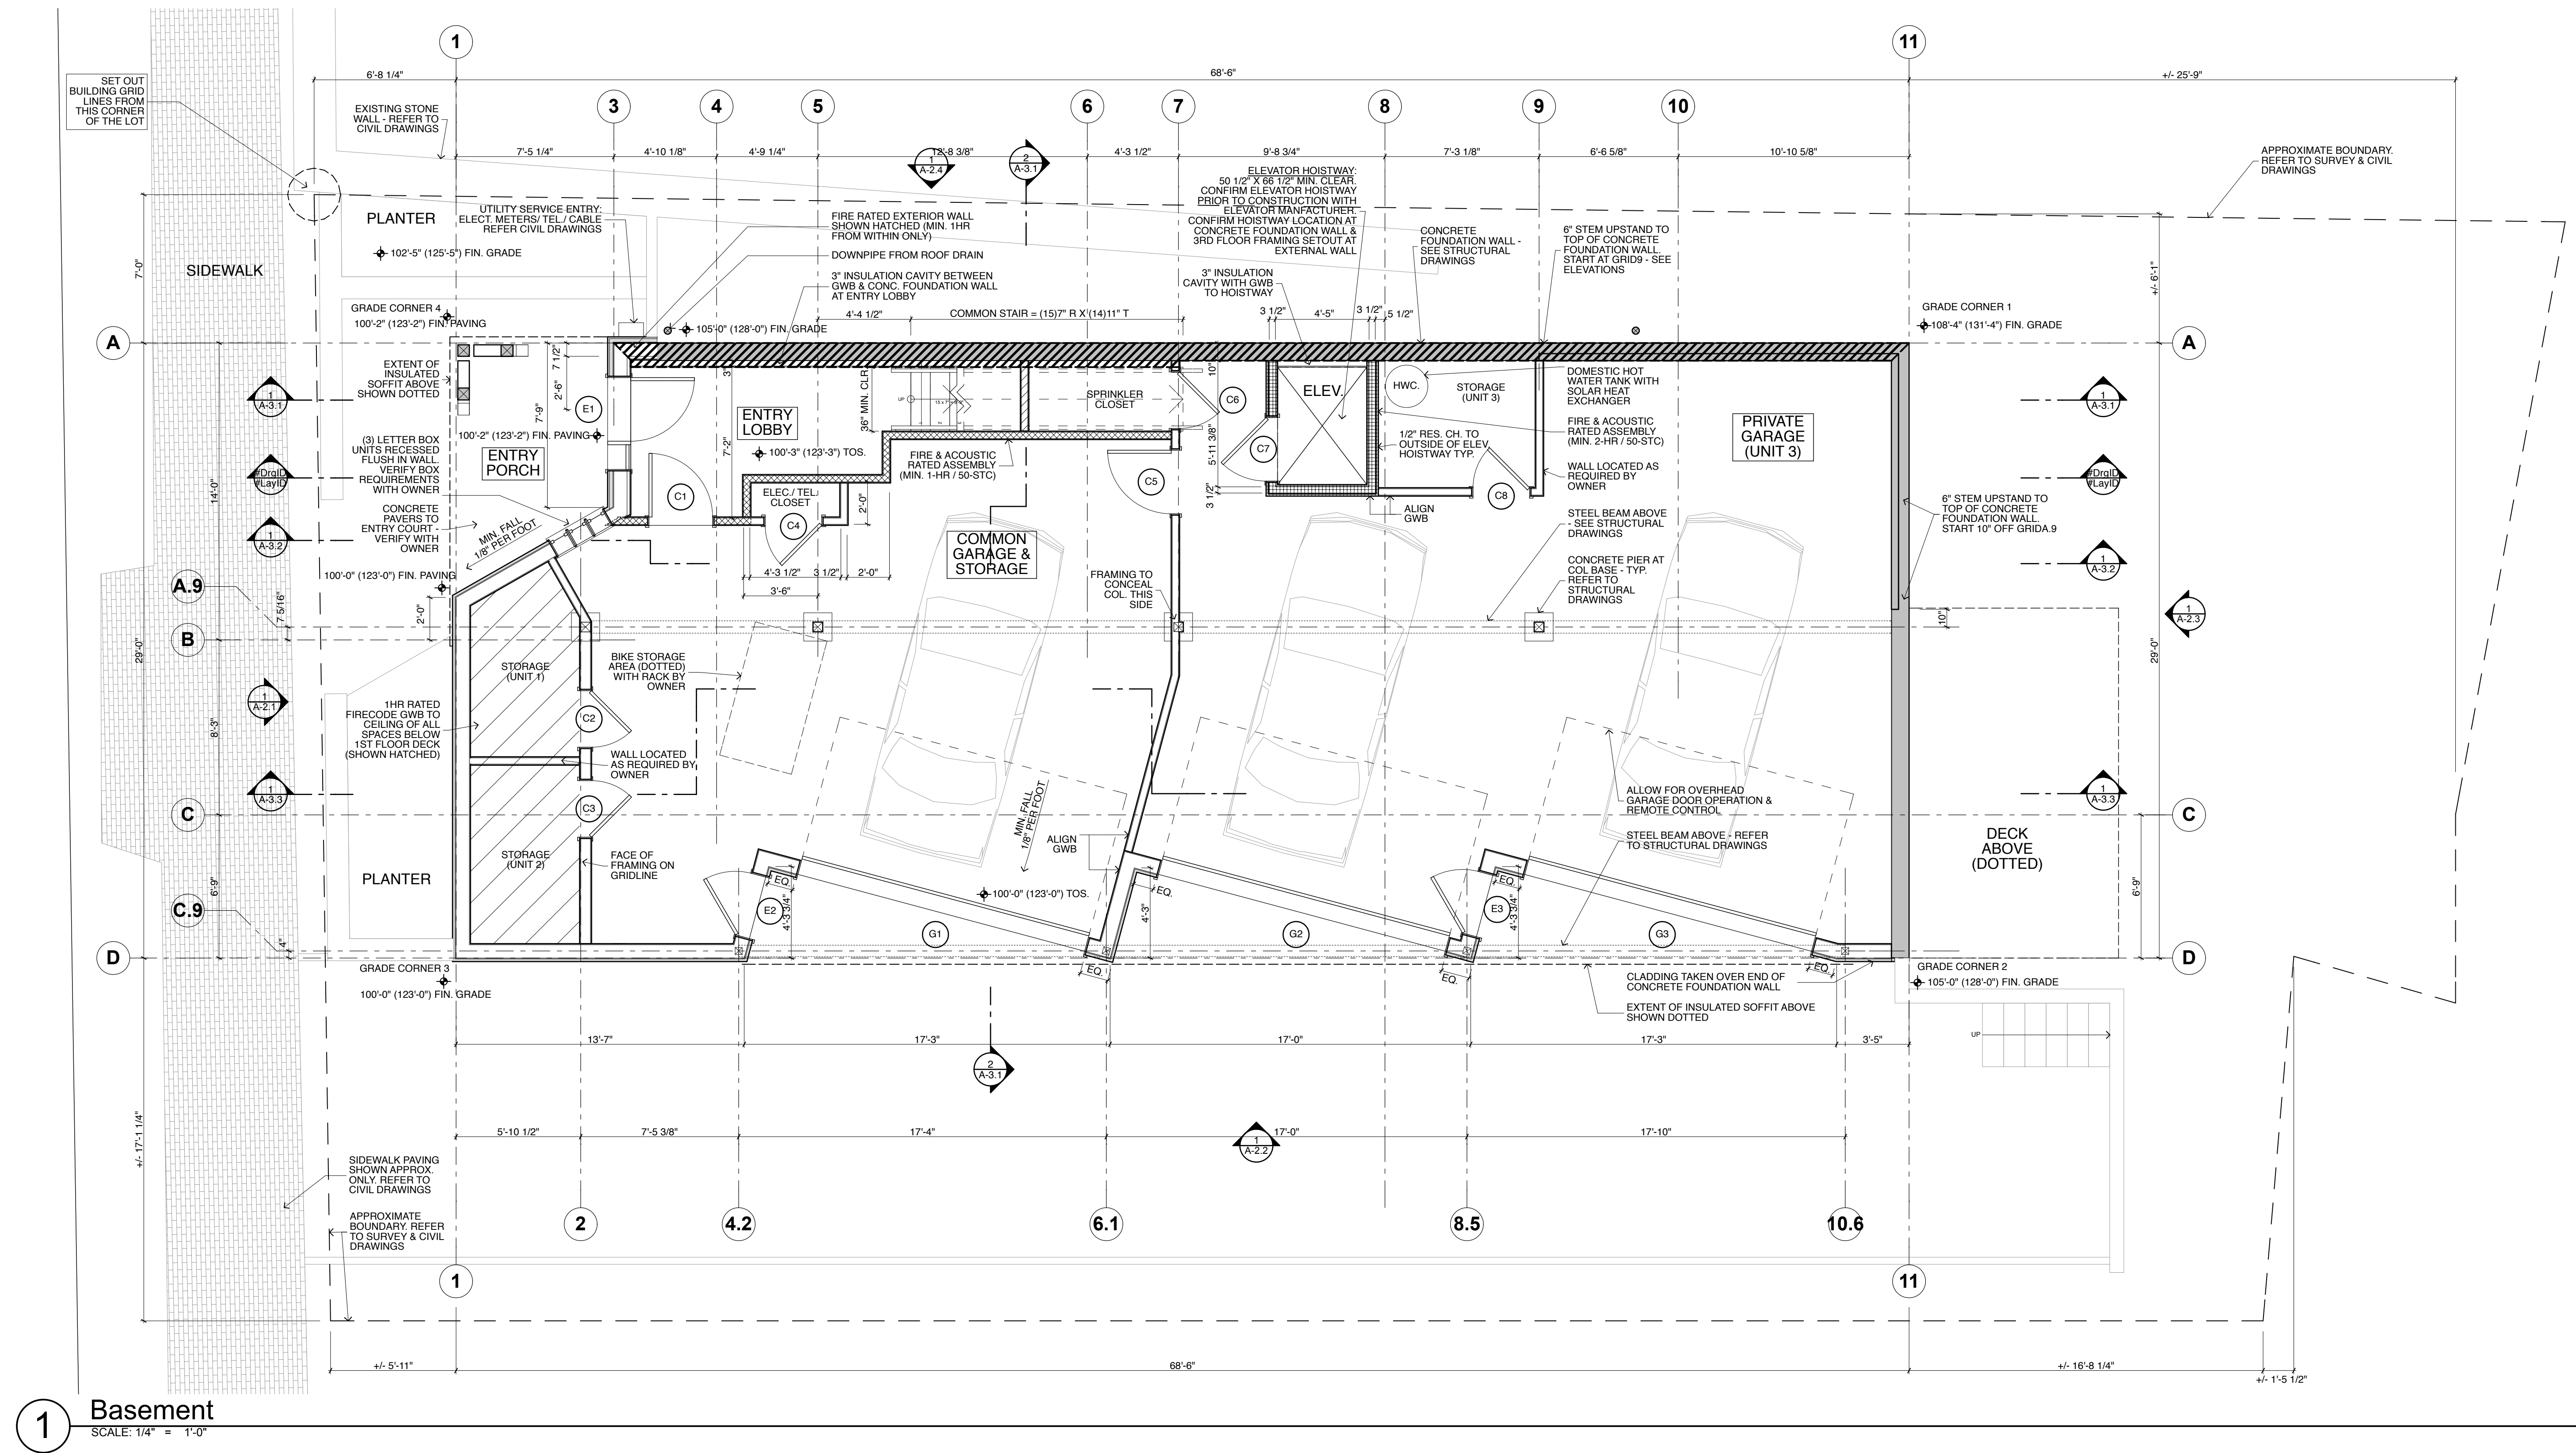

**1** Basement  
SCALE: 1/4" = 1'-0"