



FIRE & ACOUSTIC RATED ASSEMBLIES:
REFER TO DRAWING A5.1 FOR COMPONENT DESCRIPTION

	1 HOUR MIN. - RATED FOR EXPOSURE FROM INSIDE ONLY (PER IBC 704.5)
	1 HOUR MIN. / STC 50 MIN.
	2 HOUR MIN. / STC 50 MIN.

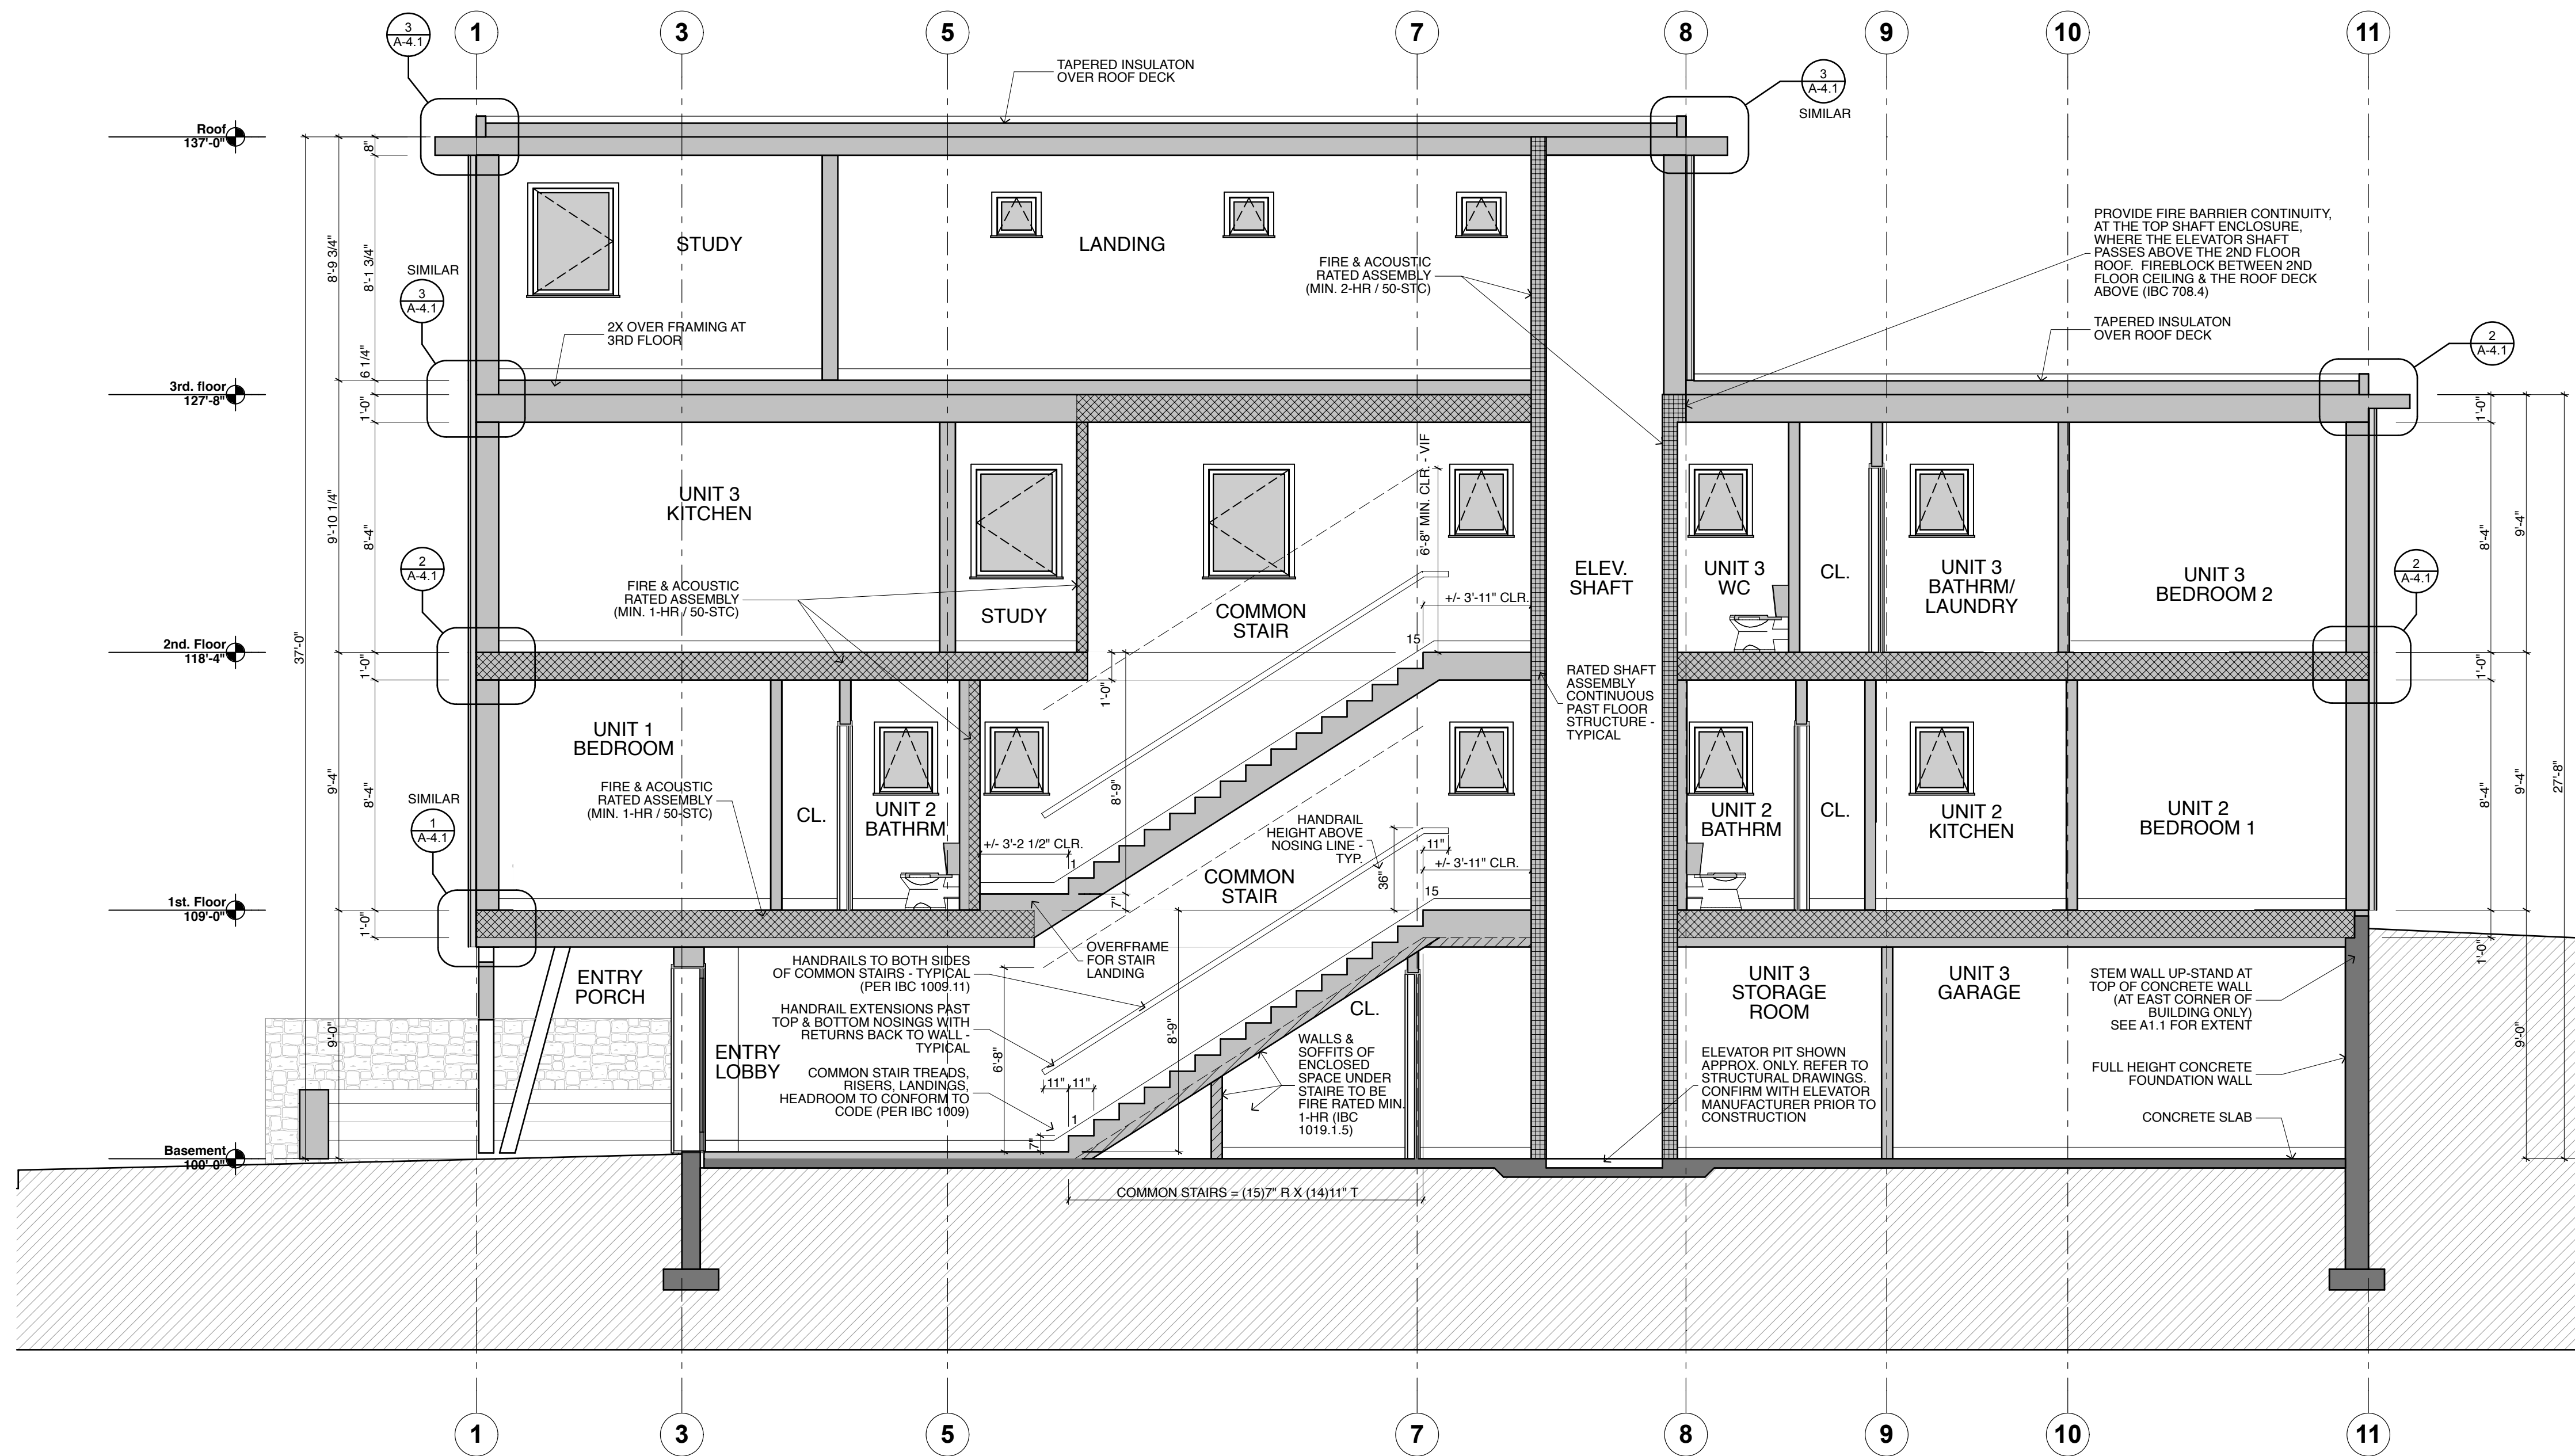

1 Long Section - Entry lobby/ common stairs/ elevator shaft
NOT TO SCALE

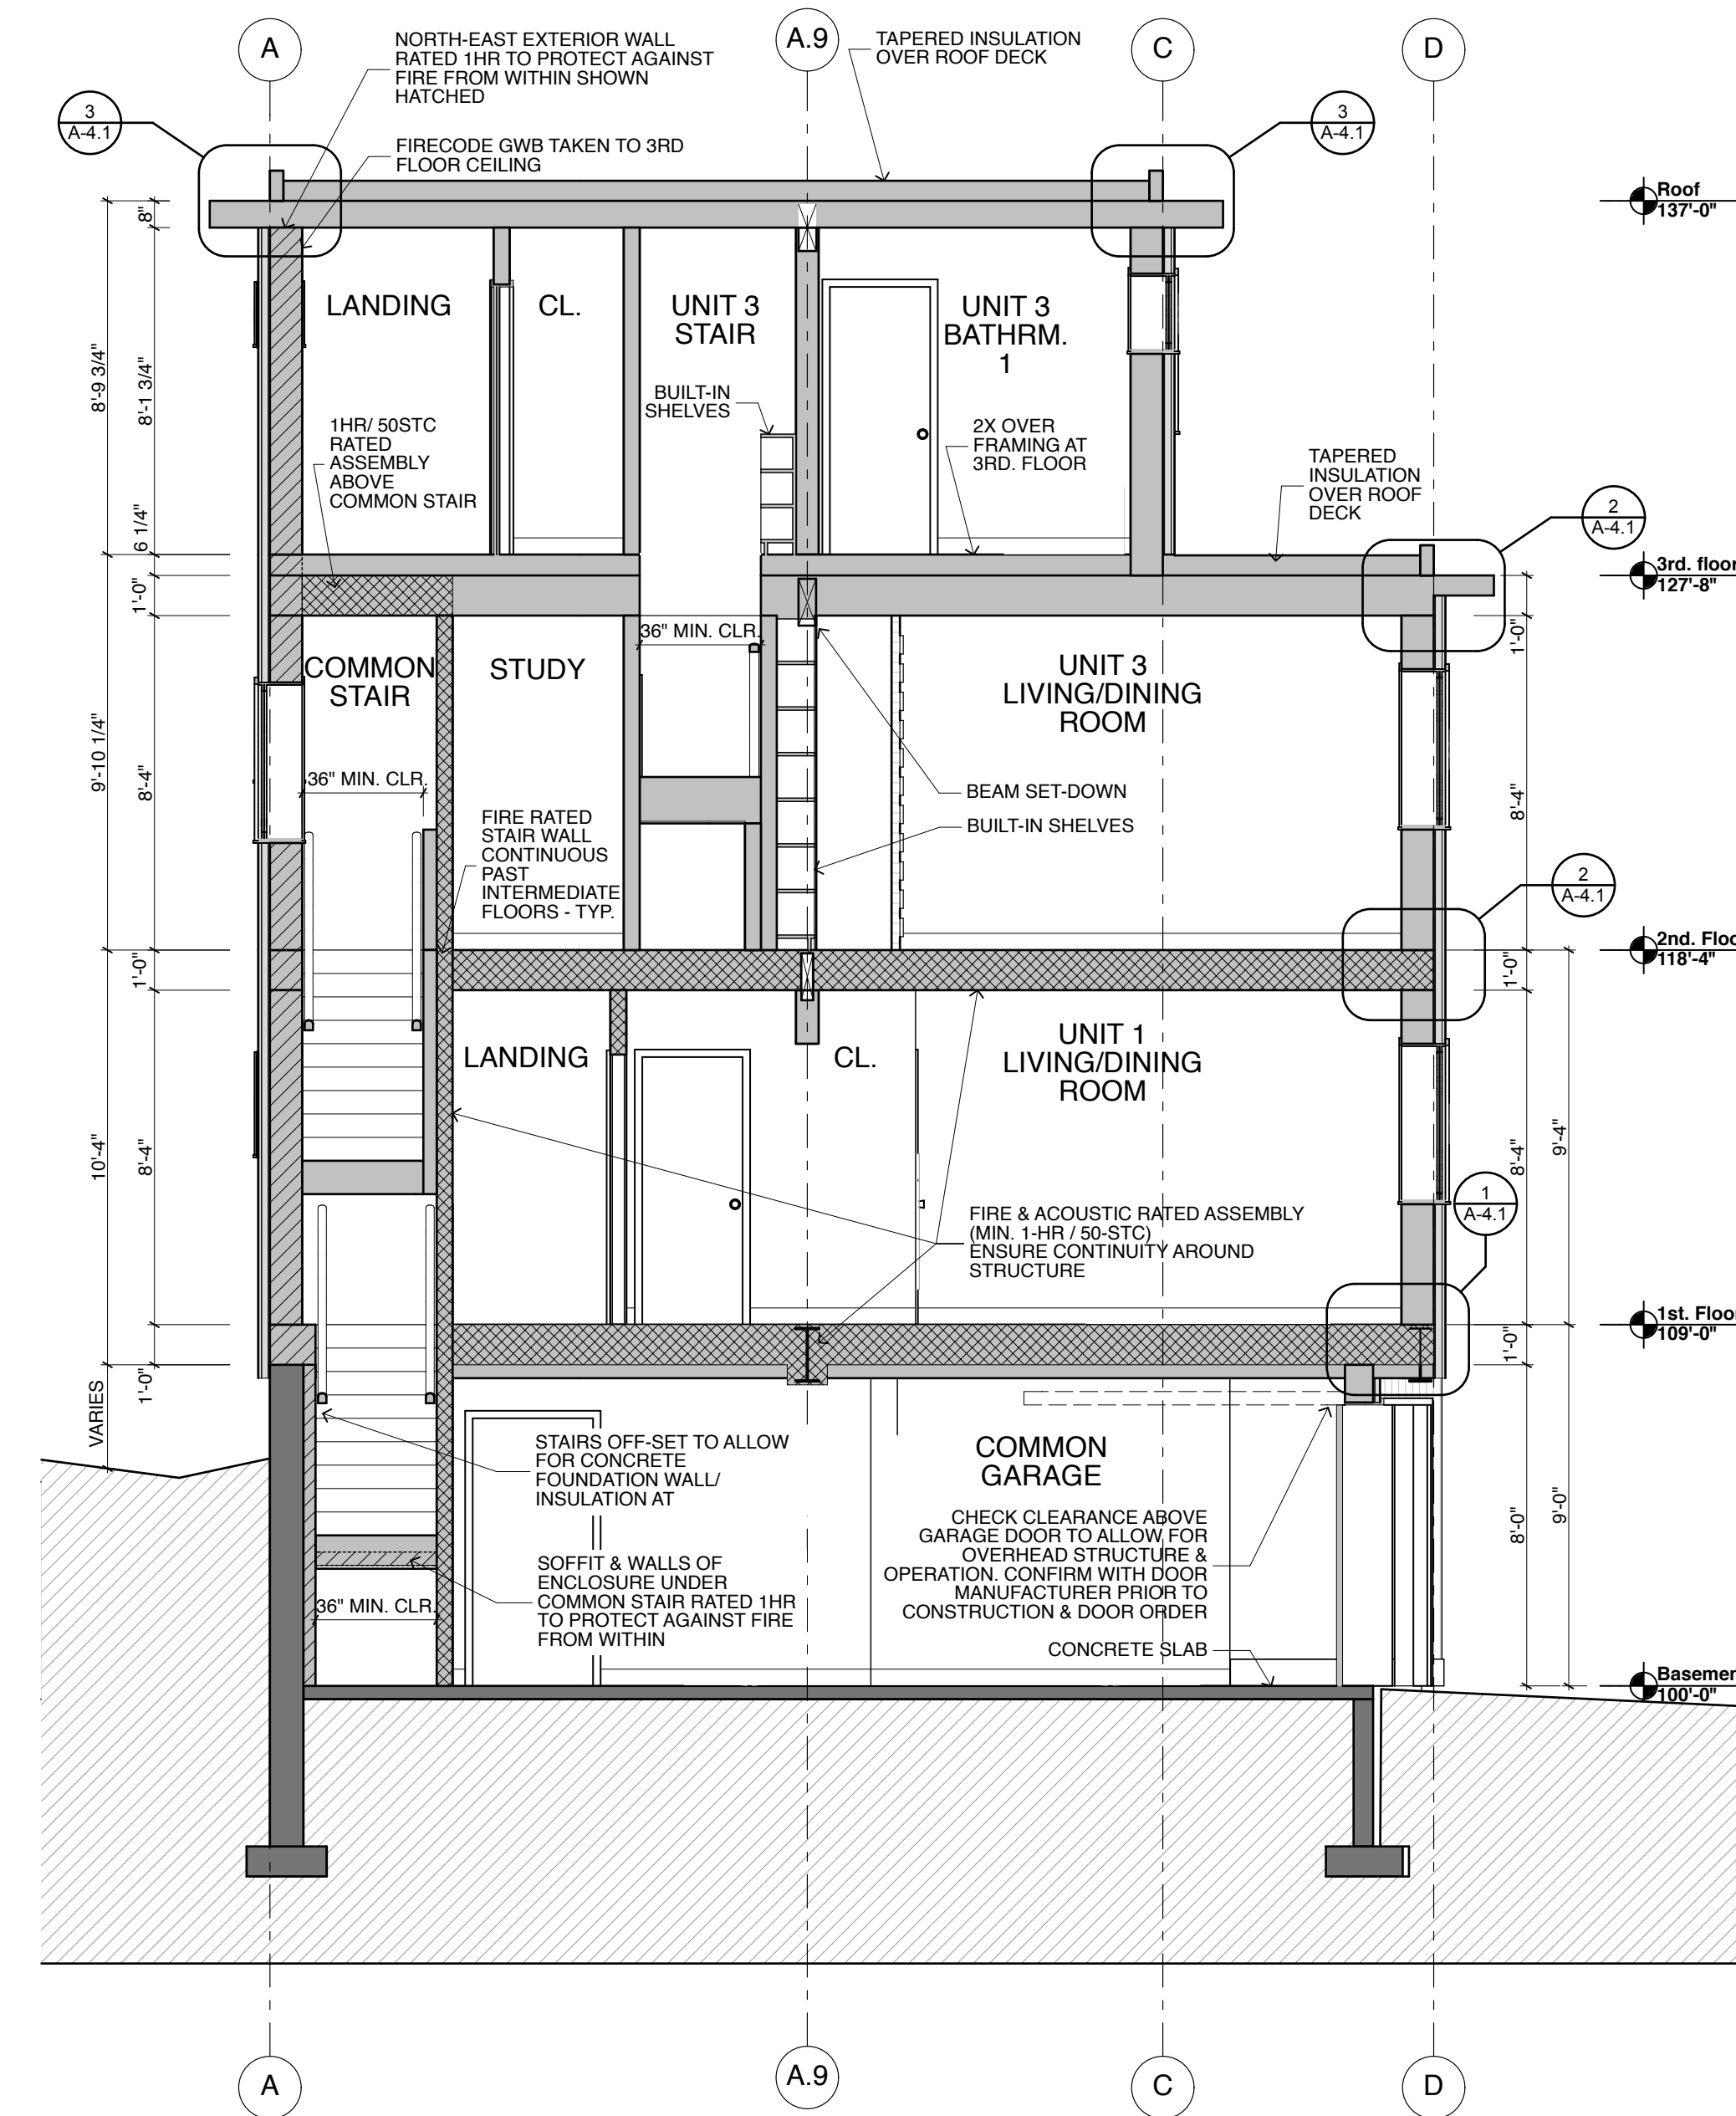

2 Short Section - Common stairs/ Unit 3 stair/ Garage
NOT TO SCALE

0 2' 4' 8'