

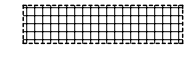
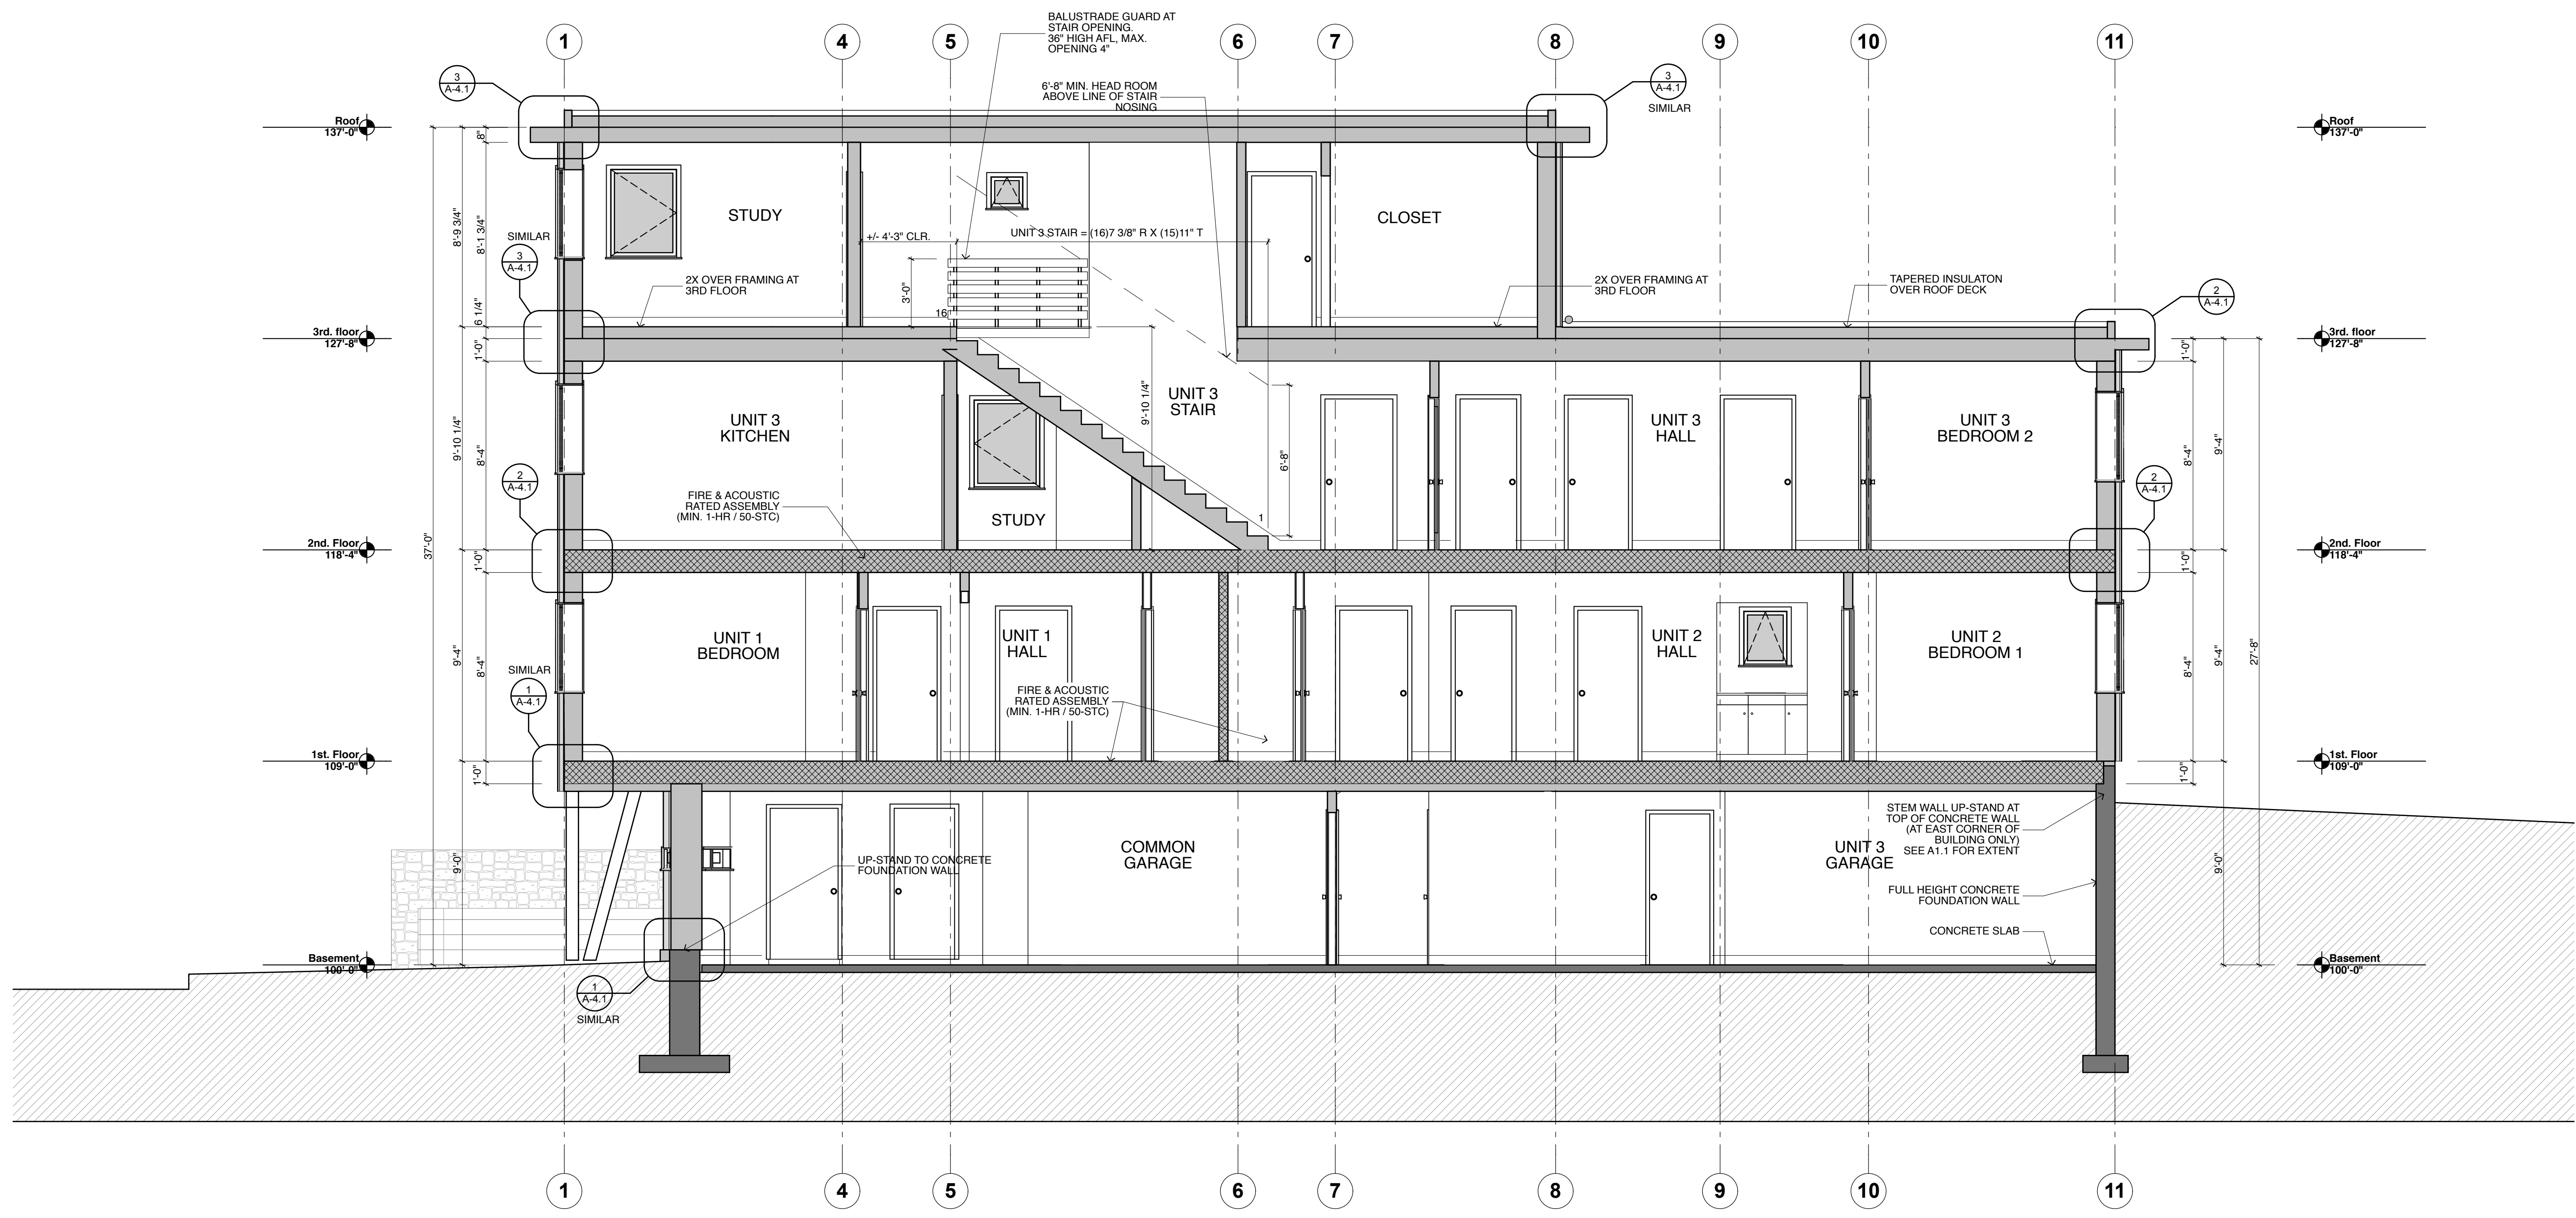


FIRE & ACOUSTIC RATED ASSEMBLIES: REFER TO DRAWING A5.1 FOR COMPONENT DESCRIPTION	
	1 HOUR MIN. - RATED FOR EXPOSURE FROM INSIDE ONLY (PER IBC 704.5)
	1 HOUR MIN. / STC 50 MIN.
	2 HOUR MIN. / STC 50 MIN.



1 Long Section - Garage/ Unit 3 stair
SCALE: 1/4" = 1'-0"

0 2' 4' 8'

ISSUED FOR PERMIT
NOT FOR CONSTRUCTION