



CITY OF PORTLAND
 APPROVED SITE PLAN
 Subject to Dept. Conditions
 Date of Approval: _____

APPROVED JUN 11

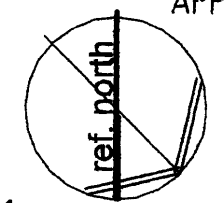


44
 3rd Floor Plan

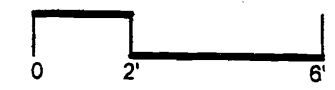

2-25-09

A-1.3

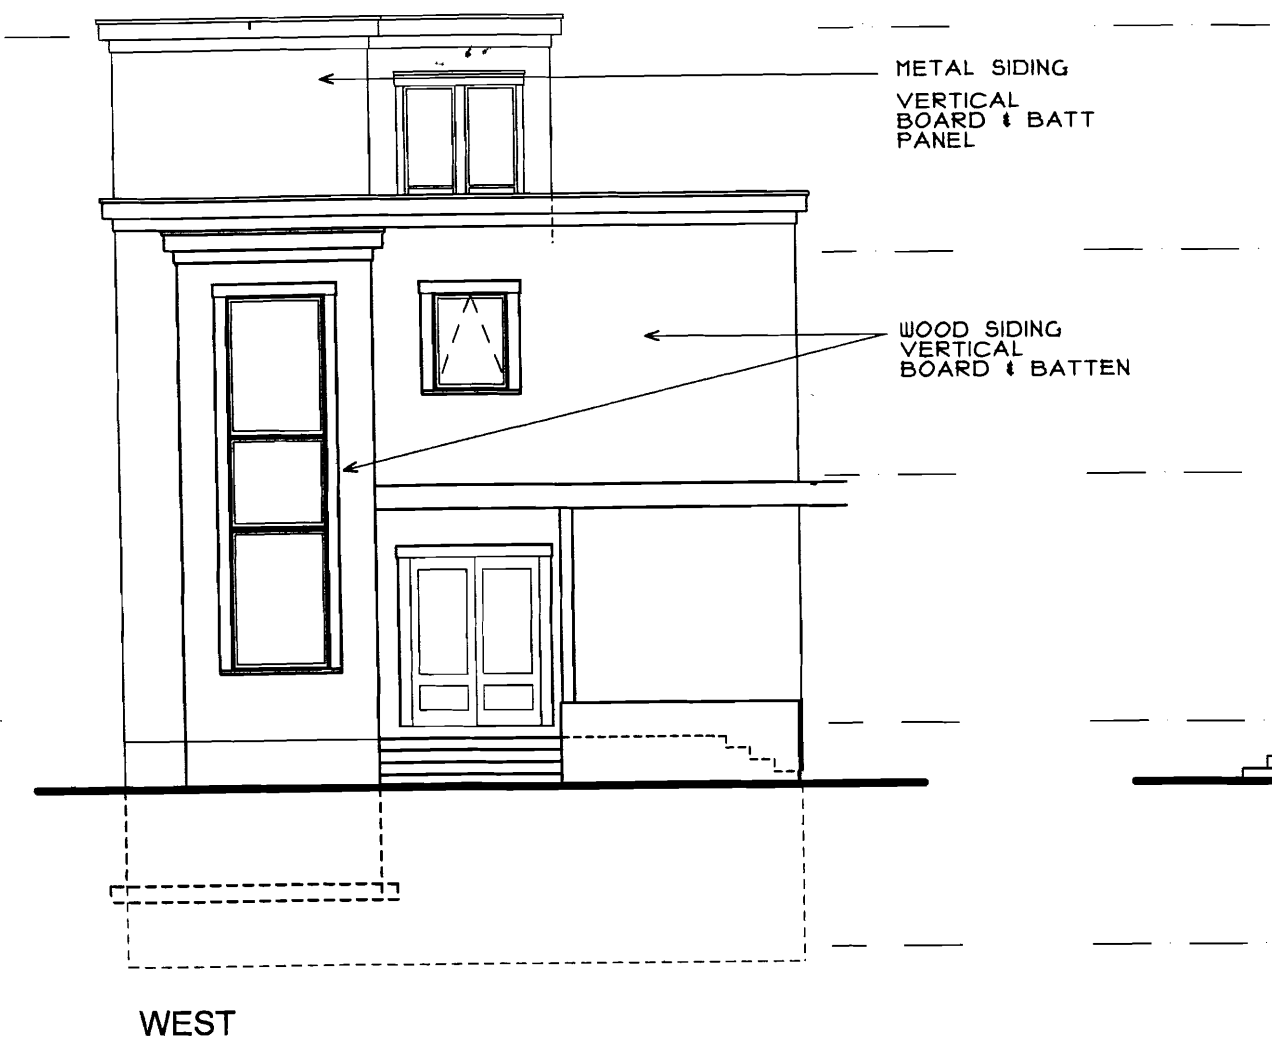


TYPICAL MATERIALS

- METAL CLAD TRIM
- METAL SIDING
VERTICAL
BOARD & BATT
PANEL
- FIBERGLASS / WOOD
WINDOWS

CITY OF PORTLAND
APPROVED SITE PLAN
Subject to Dept. Conditions
Date of Approval: **APPROVED JUN 11**


44
West & South
Exterior Elevations

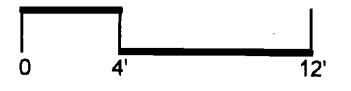


2-25-09
REVISED 5-26-09

A-2.1

JUN 26 2009
APPROVED

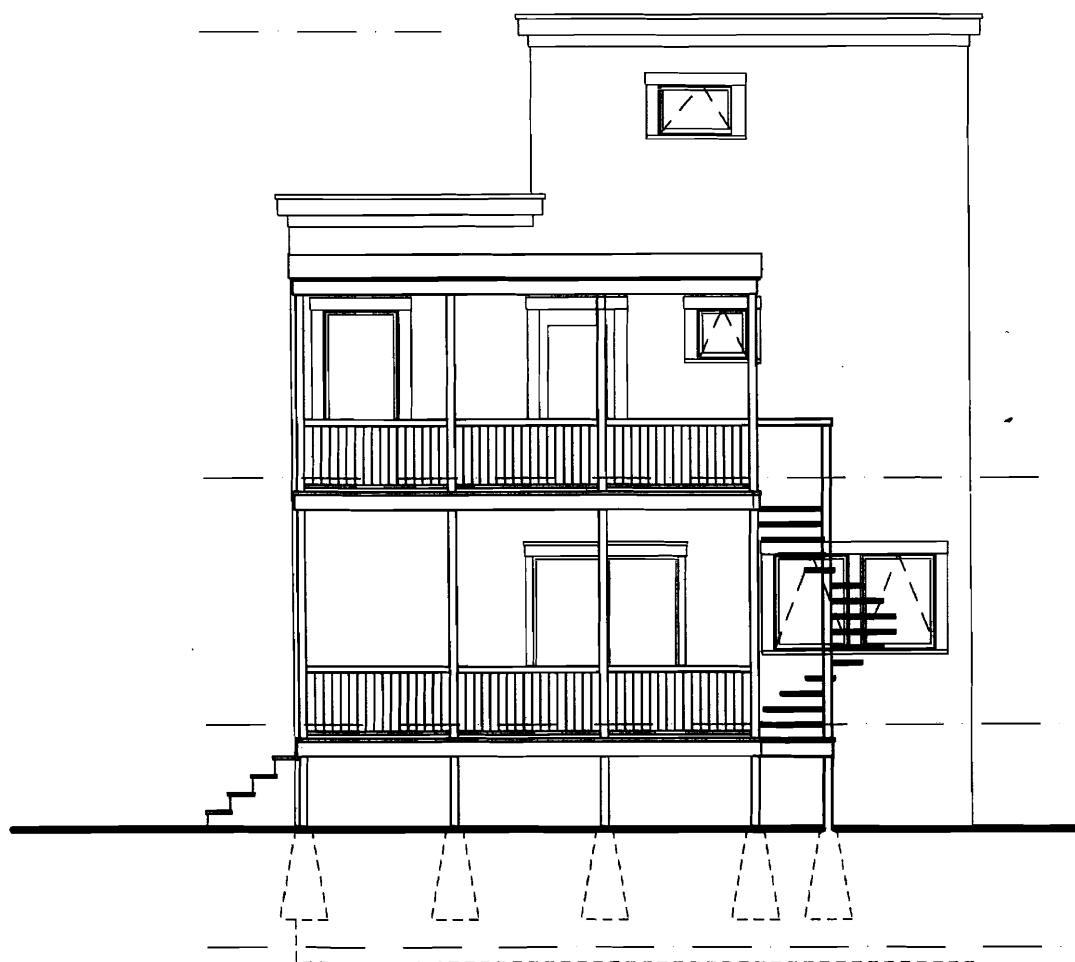

EAST

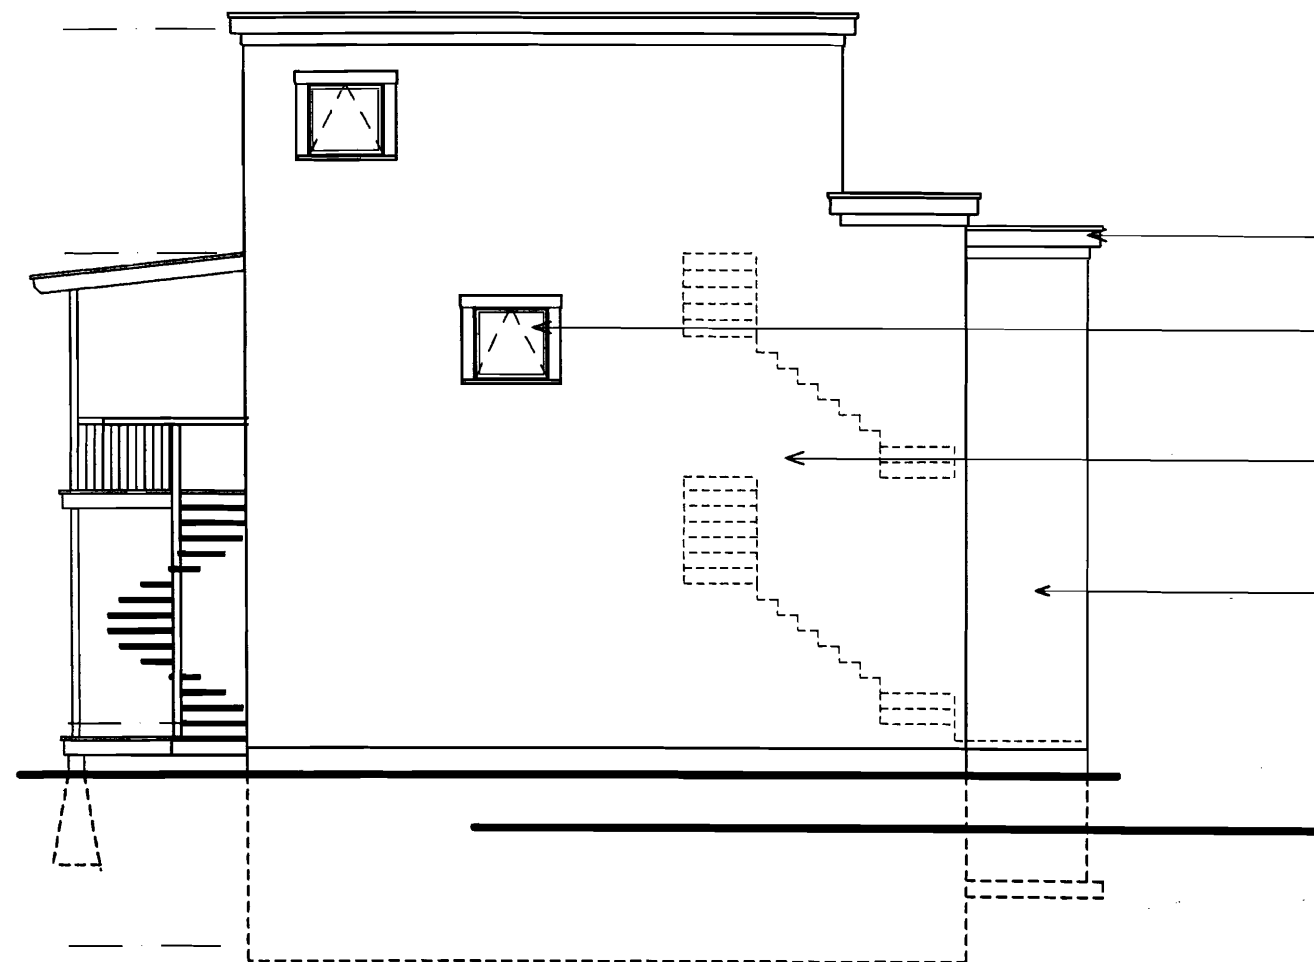

NORTH

TYPICAL MATERIALS

METAL CLAD TRIM

FIBERGLASS / WOOD
WINDOWS

METAL SIDING
VERTICAL
BOARD & BATT
PANEL

WOOD SIDING
VERTICAL
BOARD & BATTEN

CITY OF PORTLAND
APPROVED SITE PLAN
Subject to Dept. Conditions
Date of Approval: _____

APPROVED JUN 11 20

44



East & North
Exterior Elevations



2-25-09
REVISED 5-26-09


A-2.2

JUN 26 20

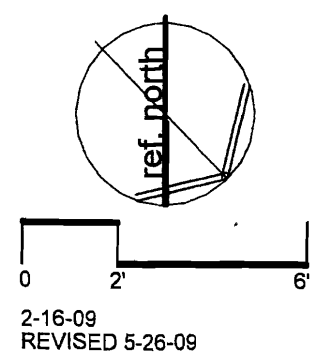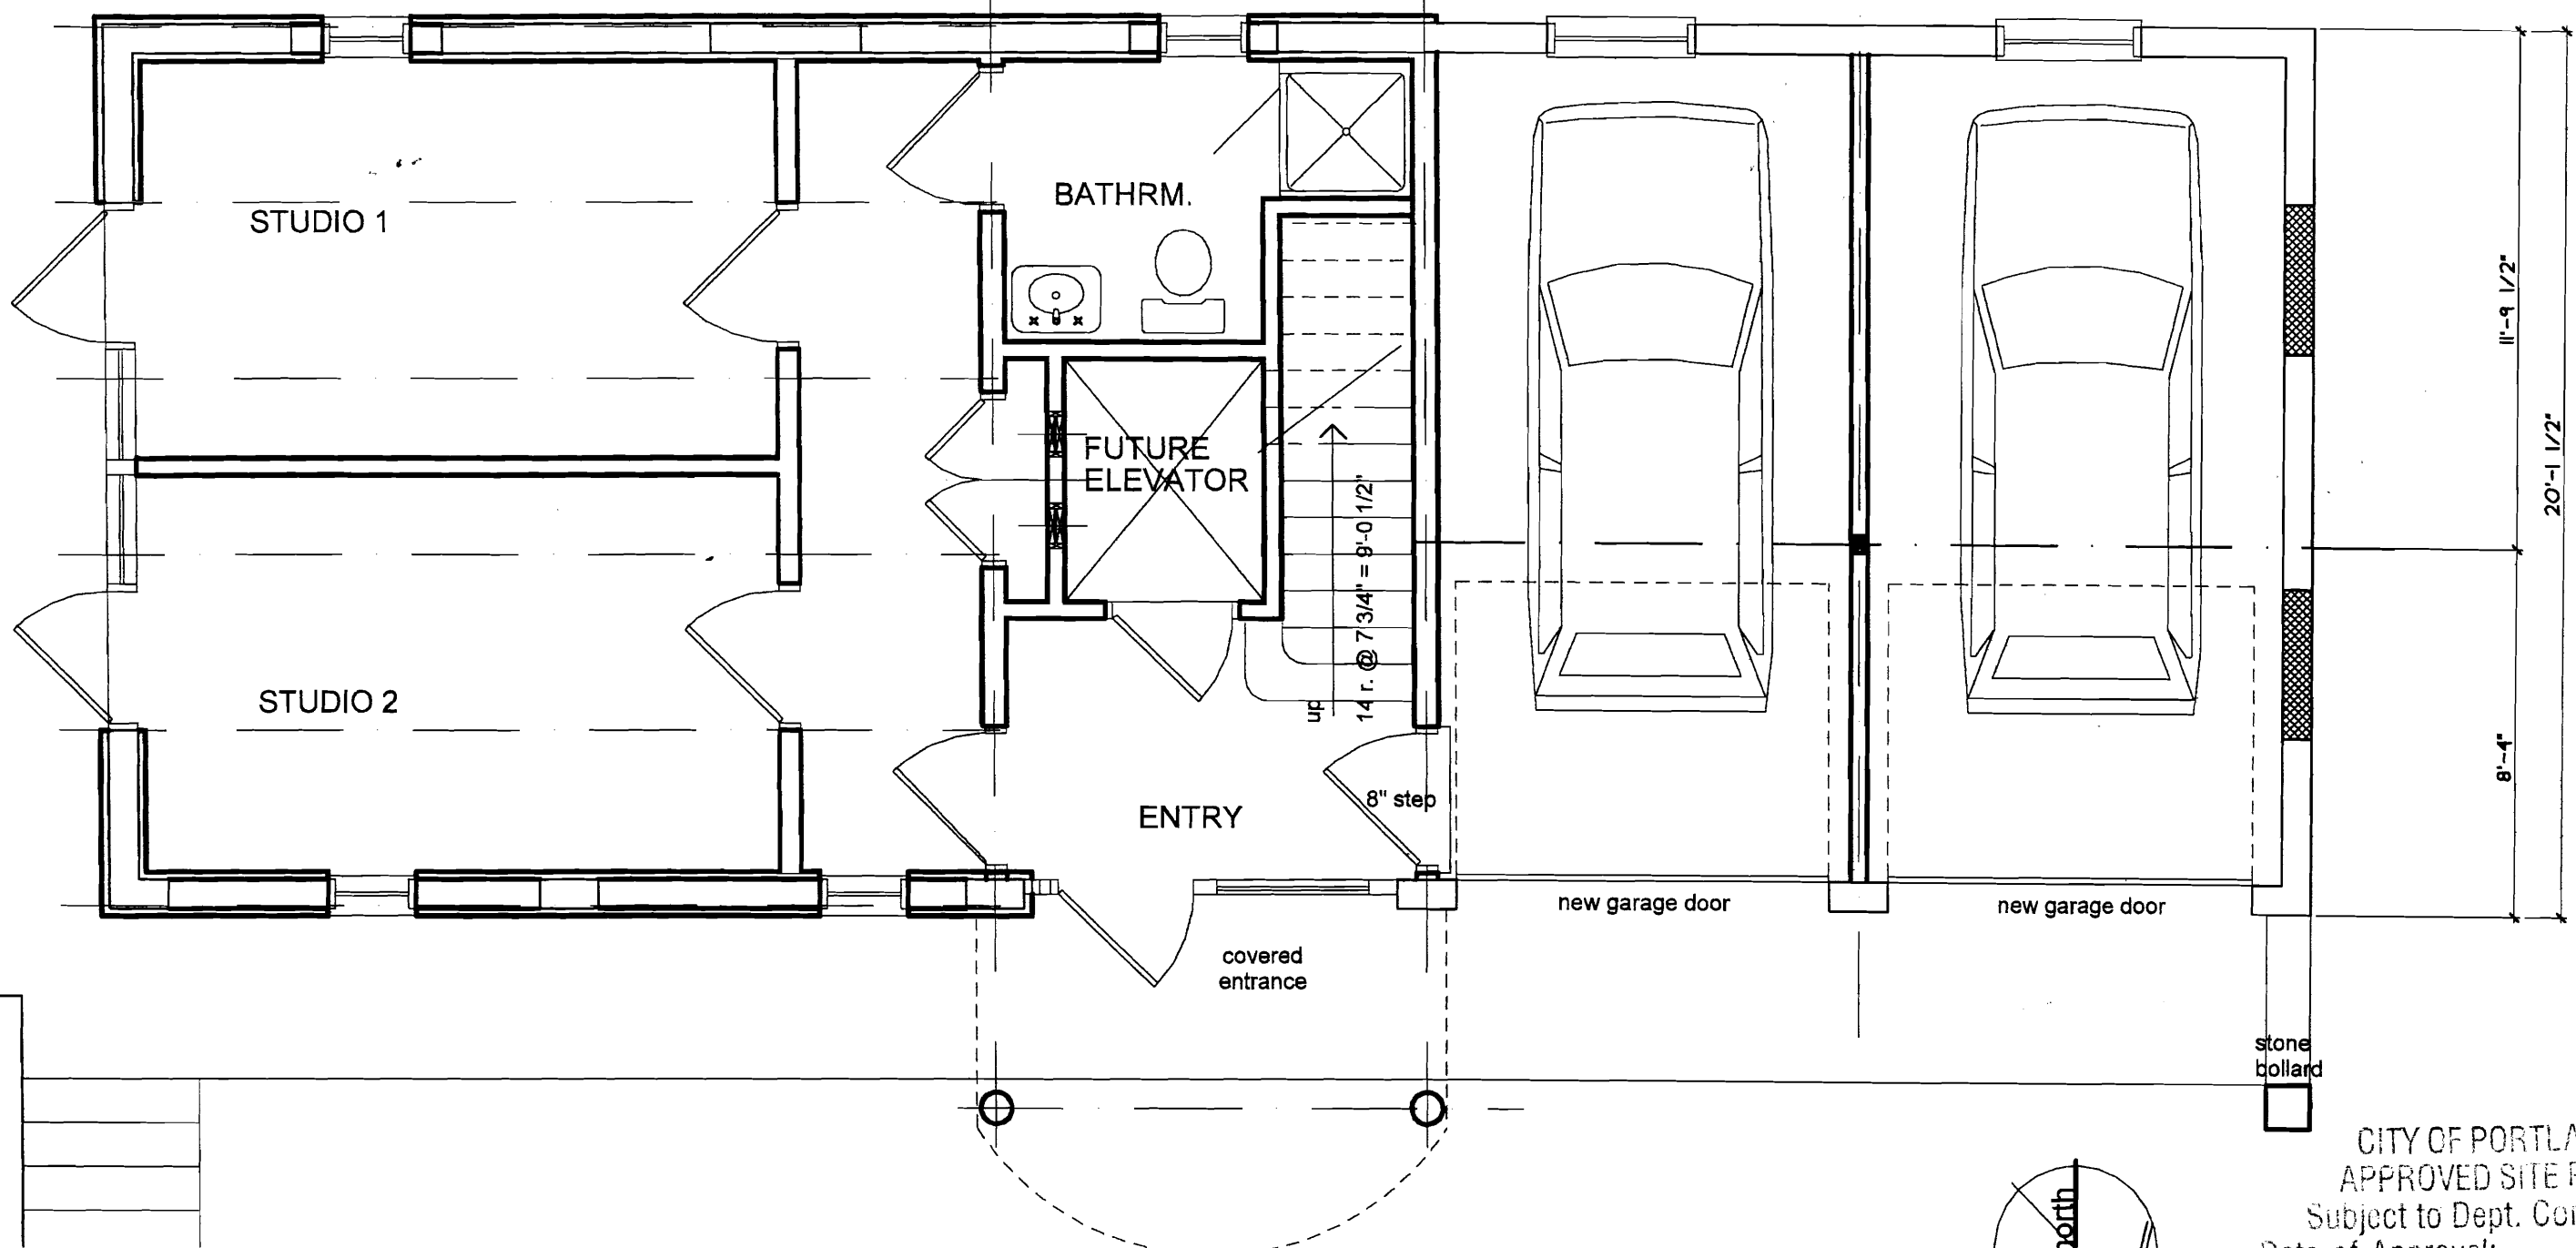

CITY OF PORTLAND
 APPROVED SITE PLAN
 Subject to Dept. Conditions
 Date of Approval: _____
 46 APPROVED JUN 11
 1st Floor Plan

A1.1
 JUN 28 2009

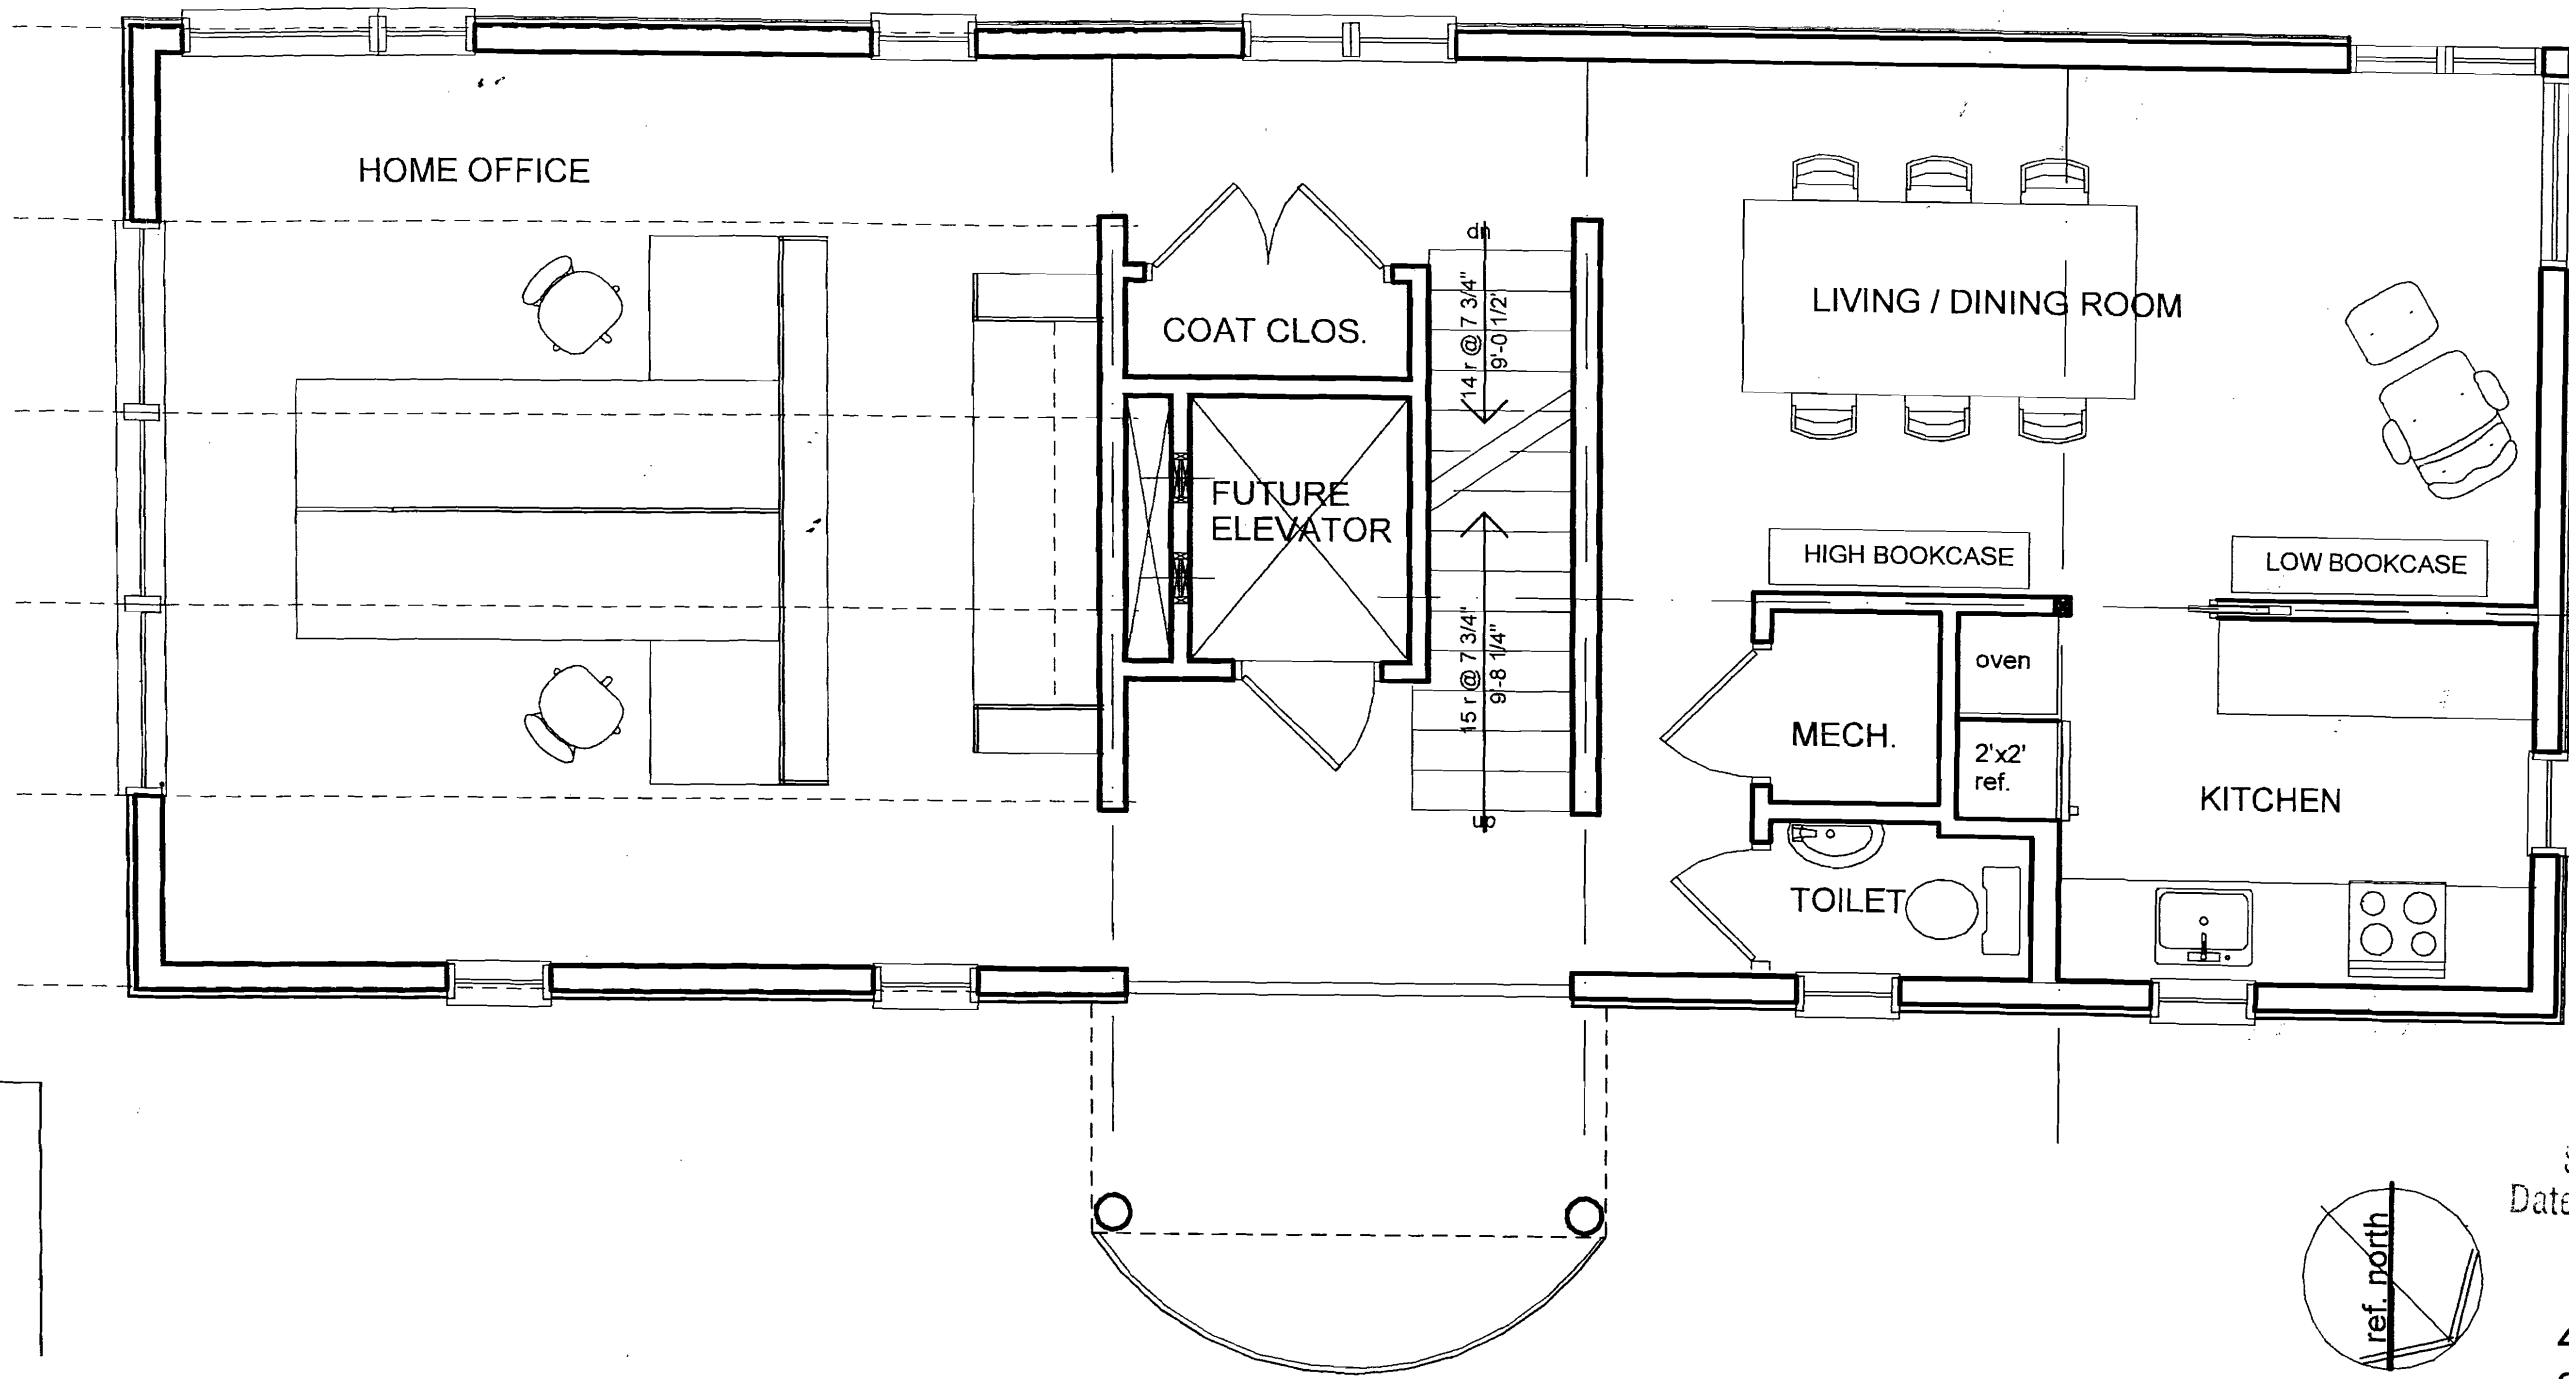



CITY OF PORTLAND
 APPROVED SITE PLAN
 Subject to Dept. Condition
 Date of Approval: _____

APPROVED JUN 11 2009


46
 2nd Floor Plan

A1.2

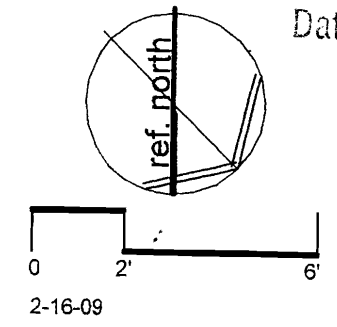


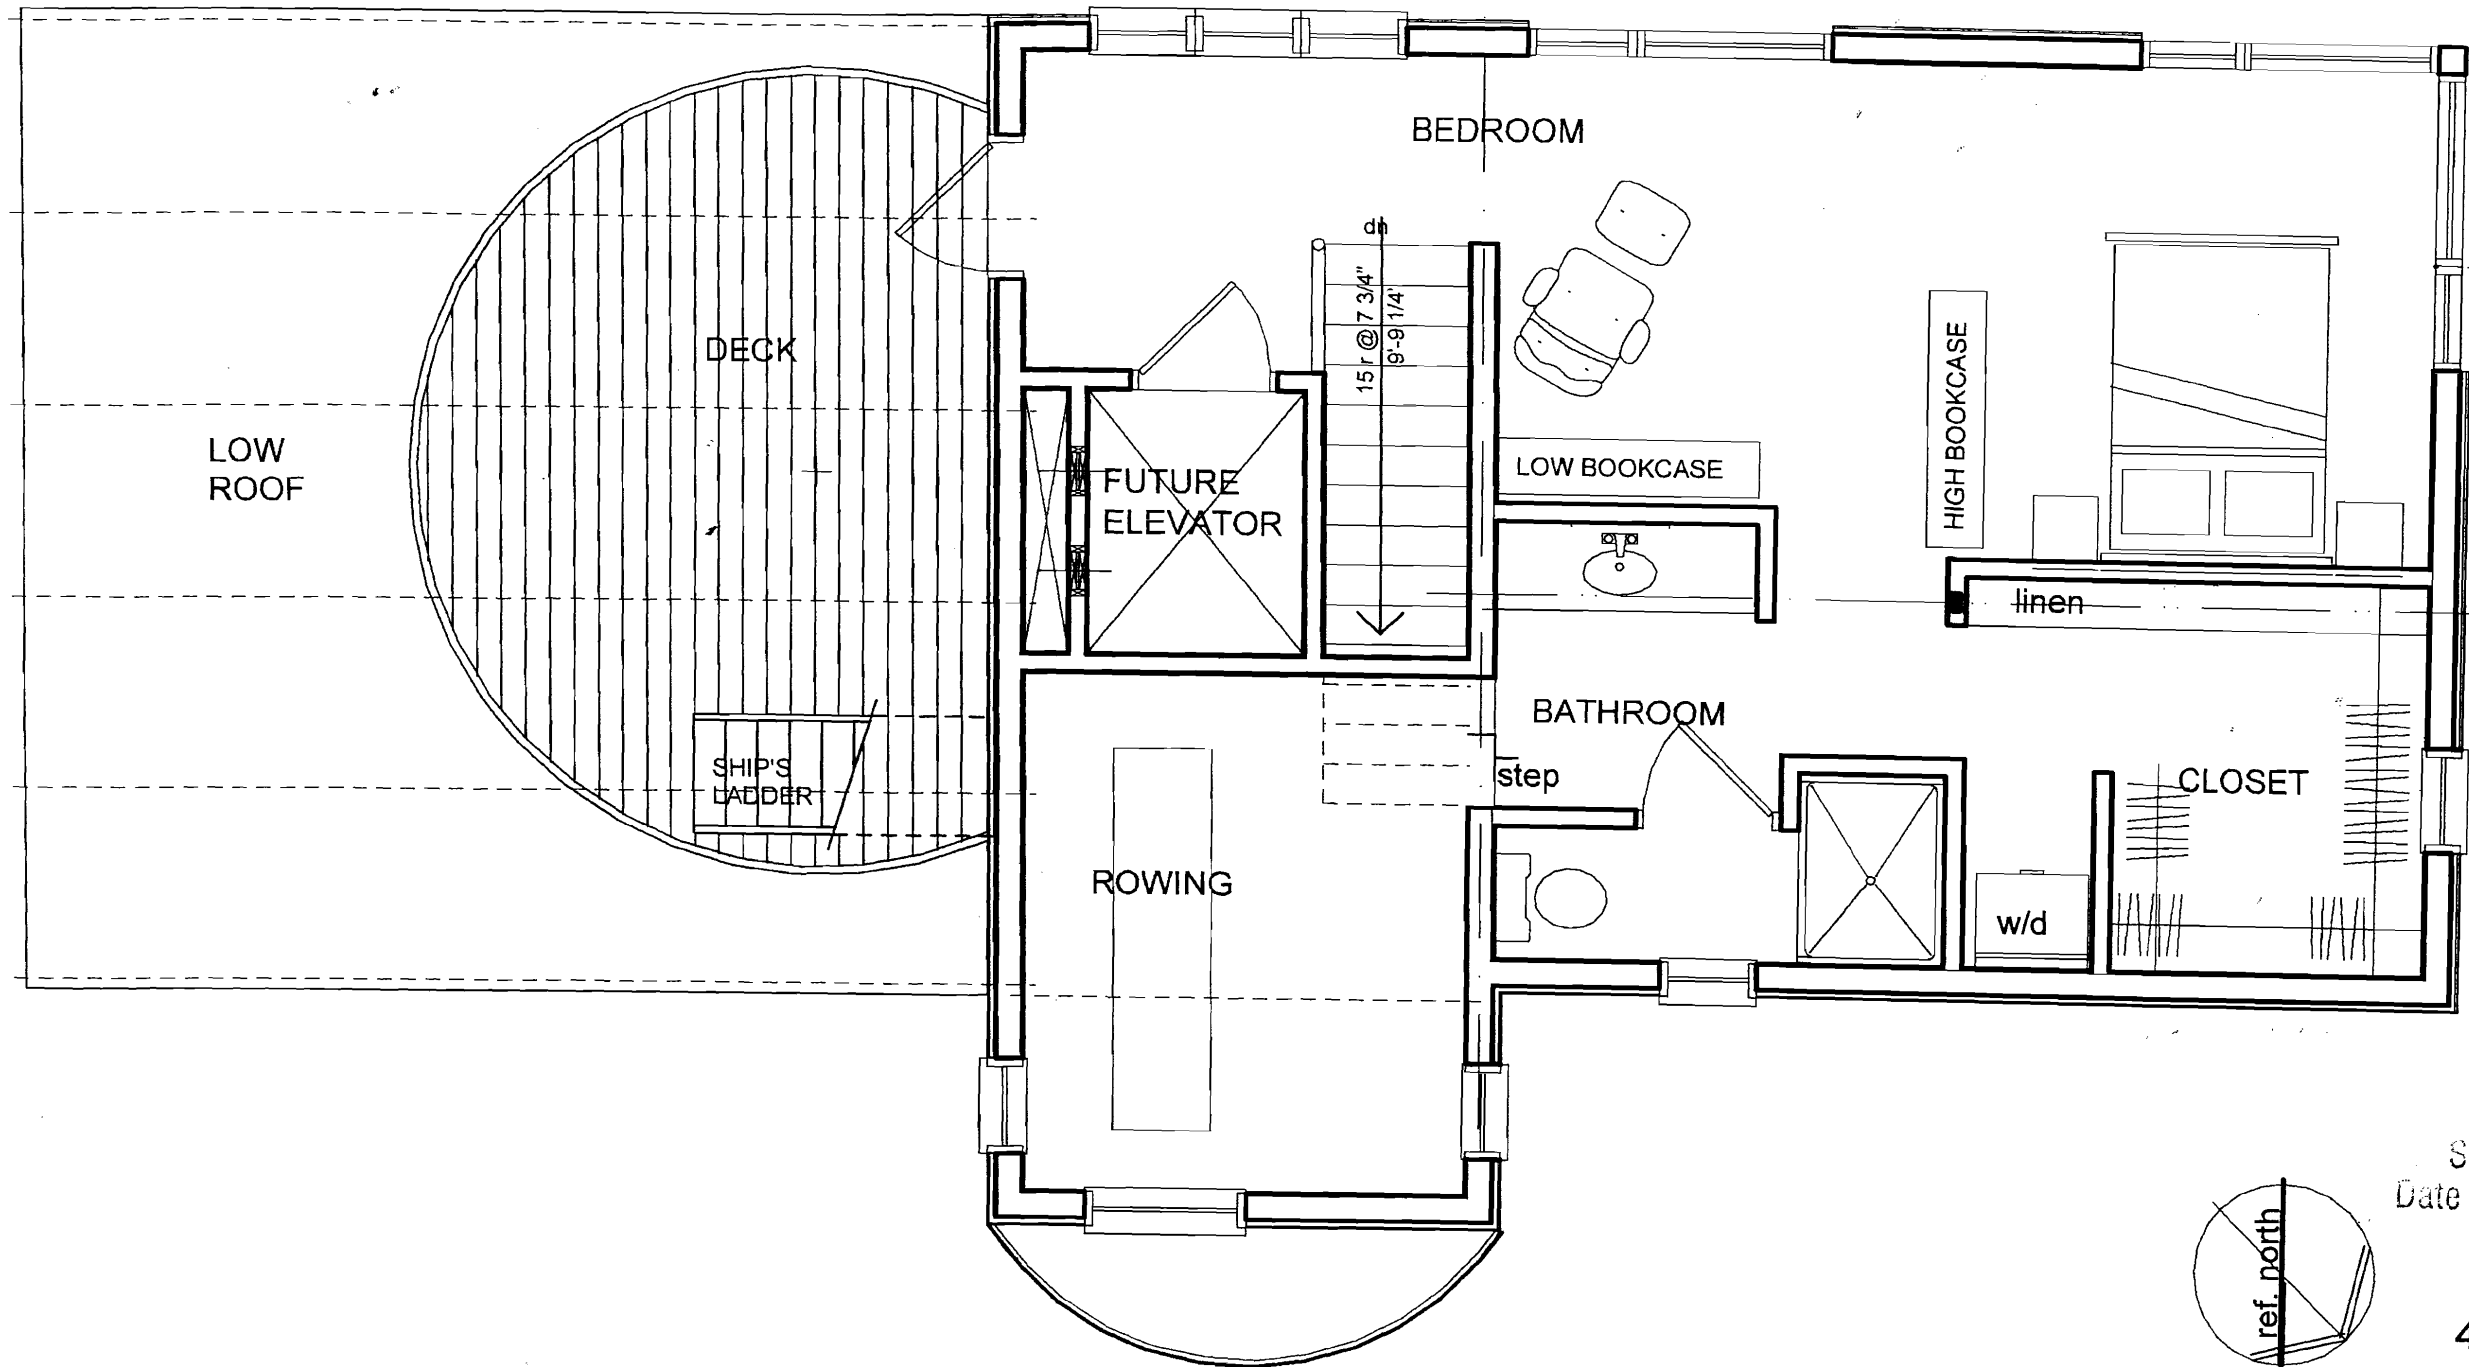


CITY OF PORTLAND
 APPROVED SITE PLAN
 Subject to Dept. Conditions
 Date of Approval: _____
 APPROVED JUN 11

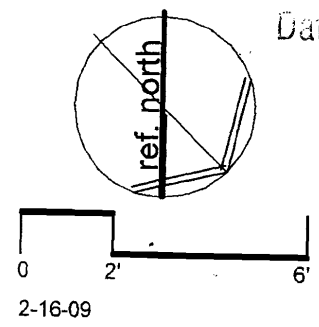




46
 3rd Floor Plan
A1.3

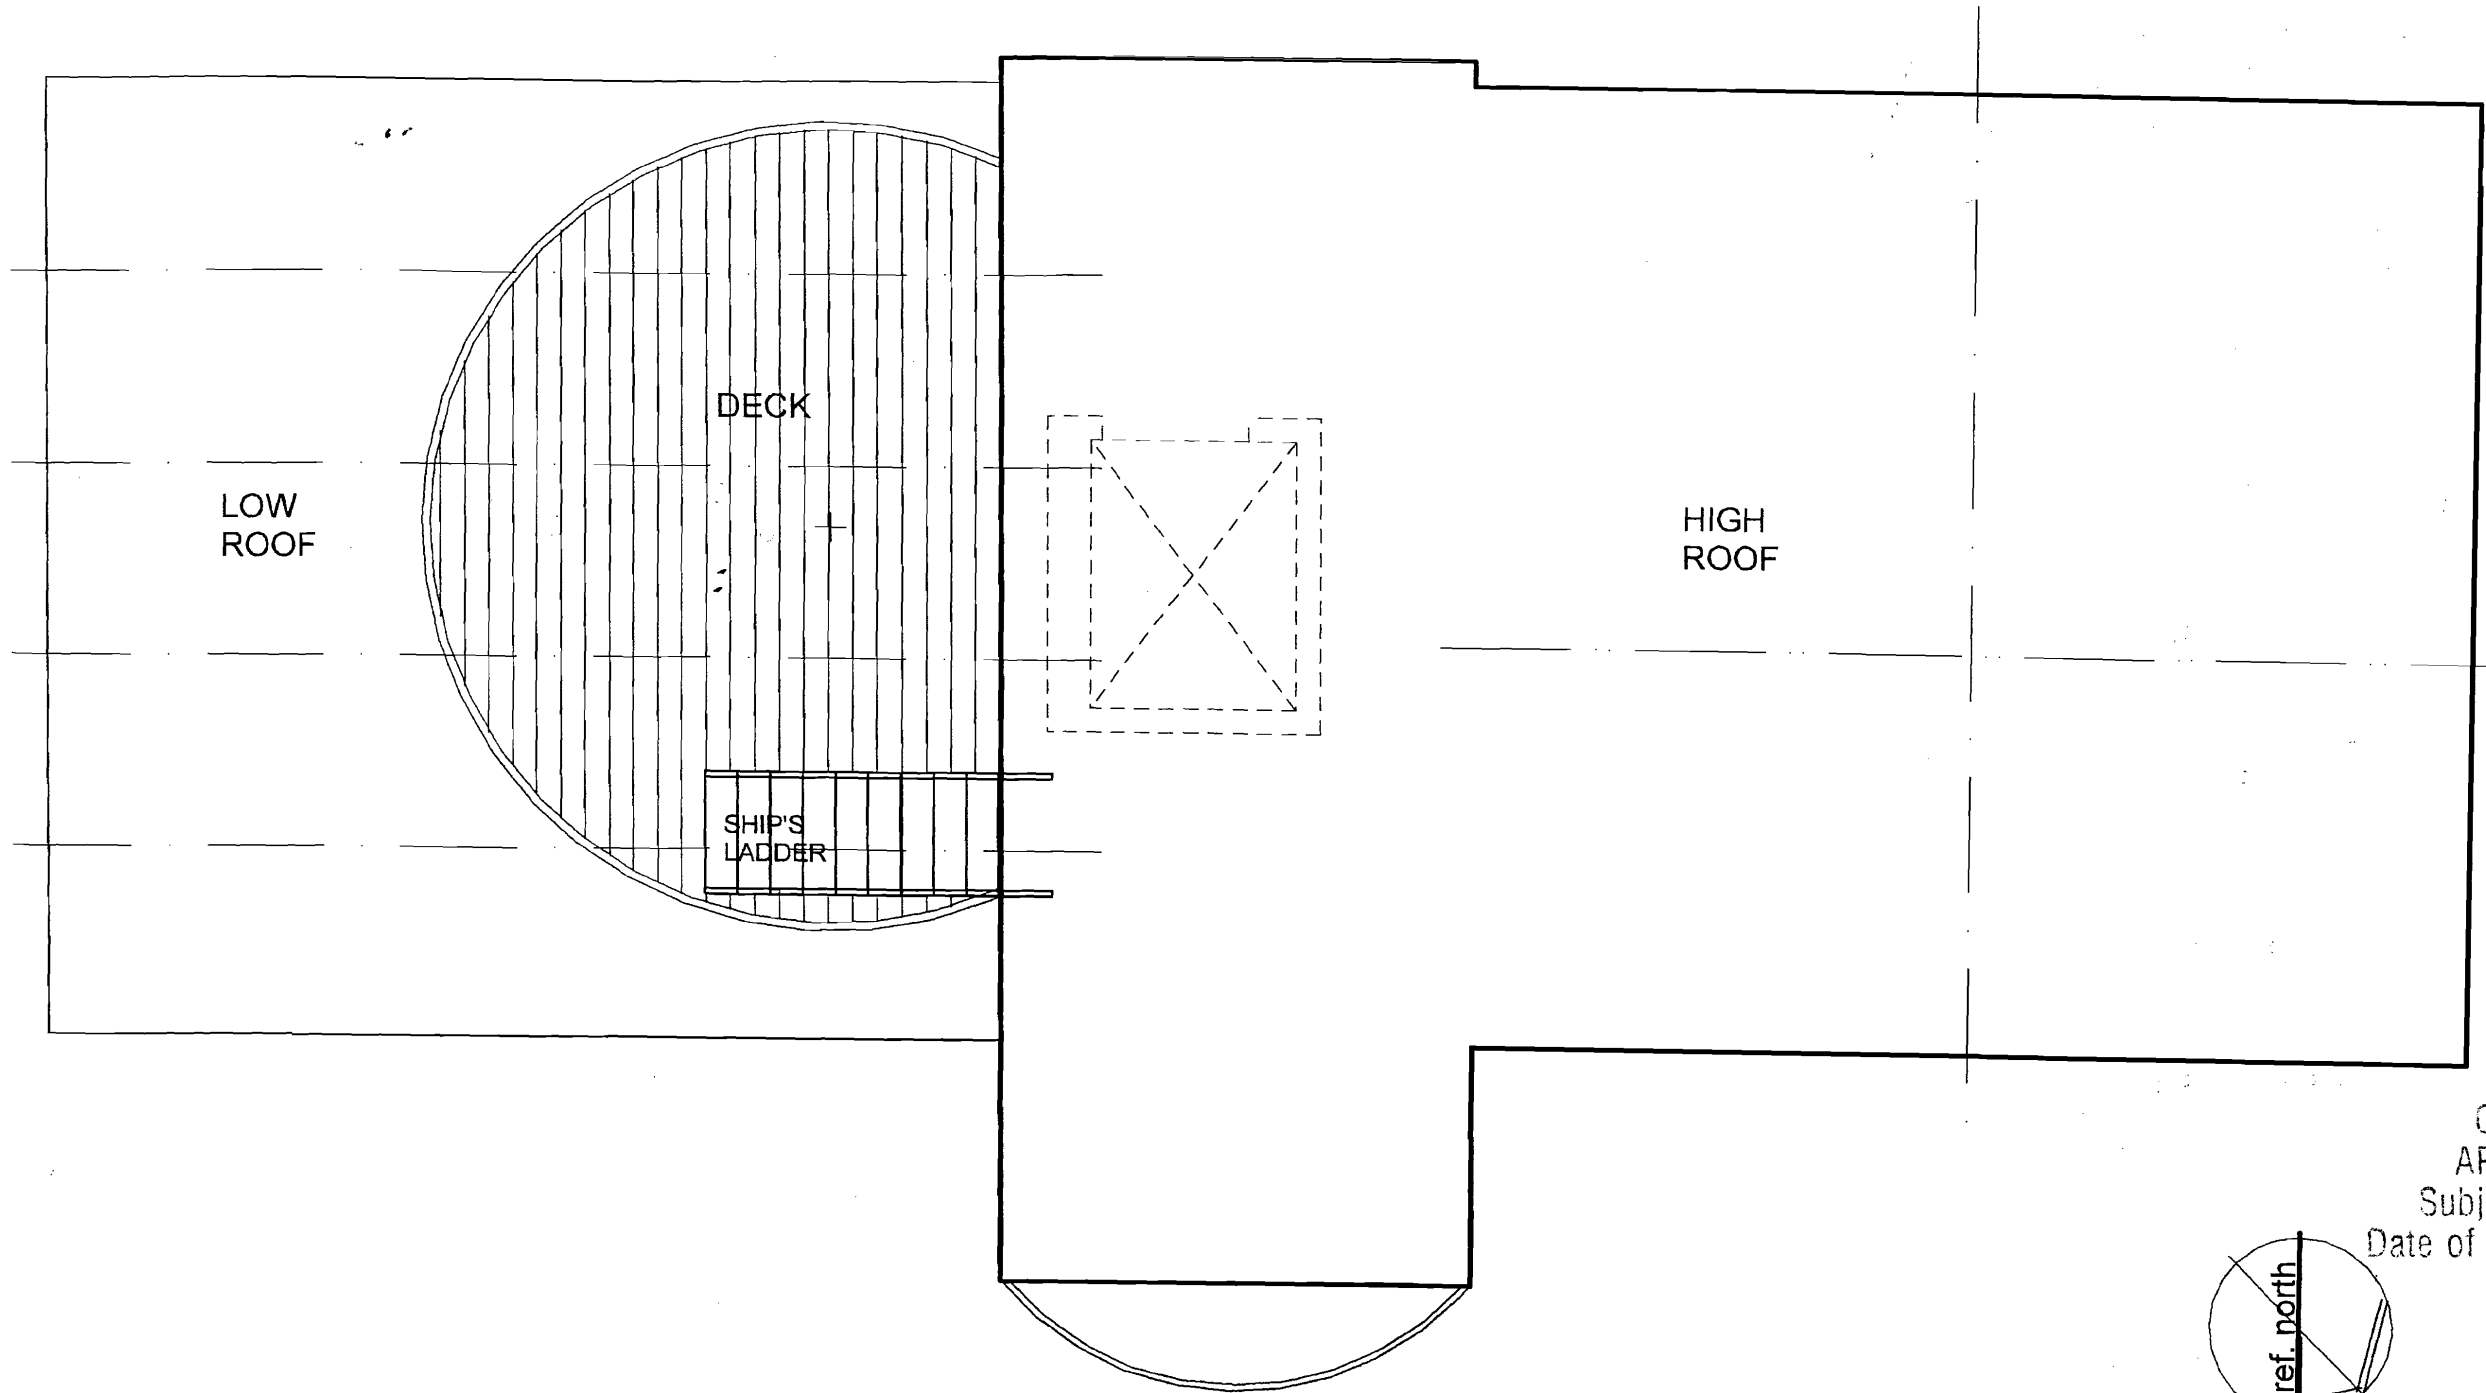


CITY OF PORTLAND
 APPROVED SITE PLAN
 Subject to Dept. Conditions
 Date of Approval: _____
 APPROVED JUN 11 20

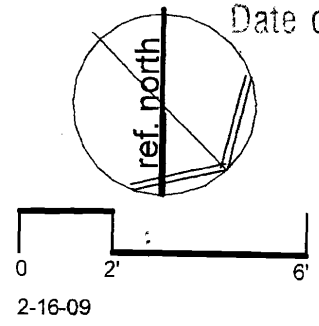

46
 Roof Plan
A1.4

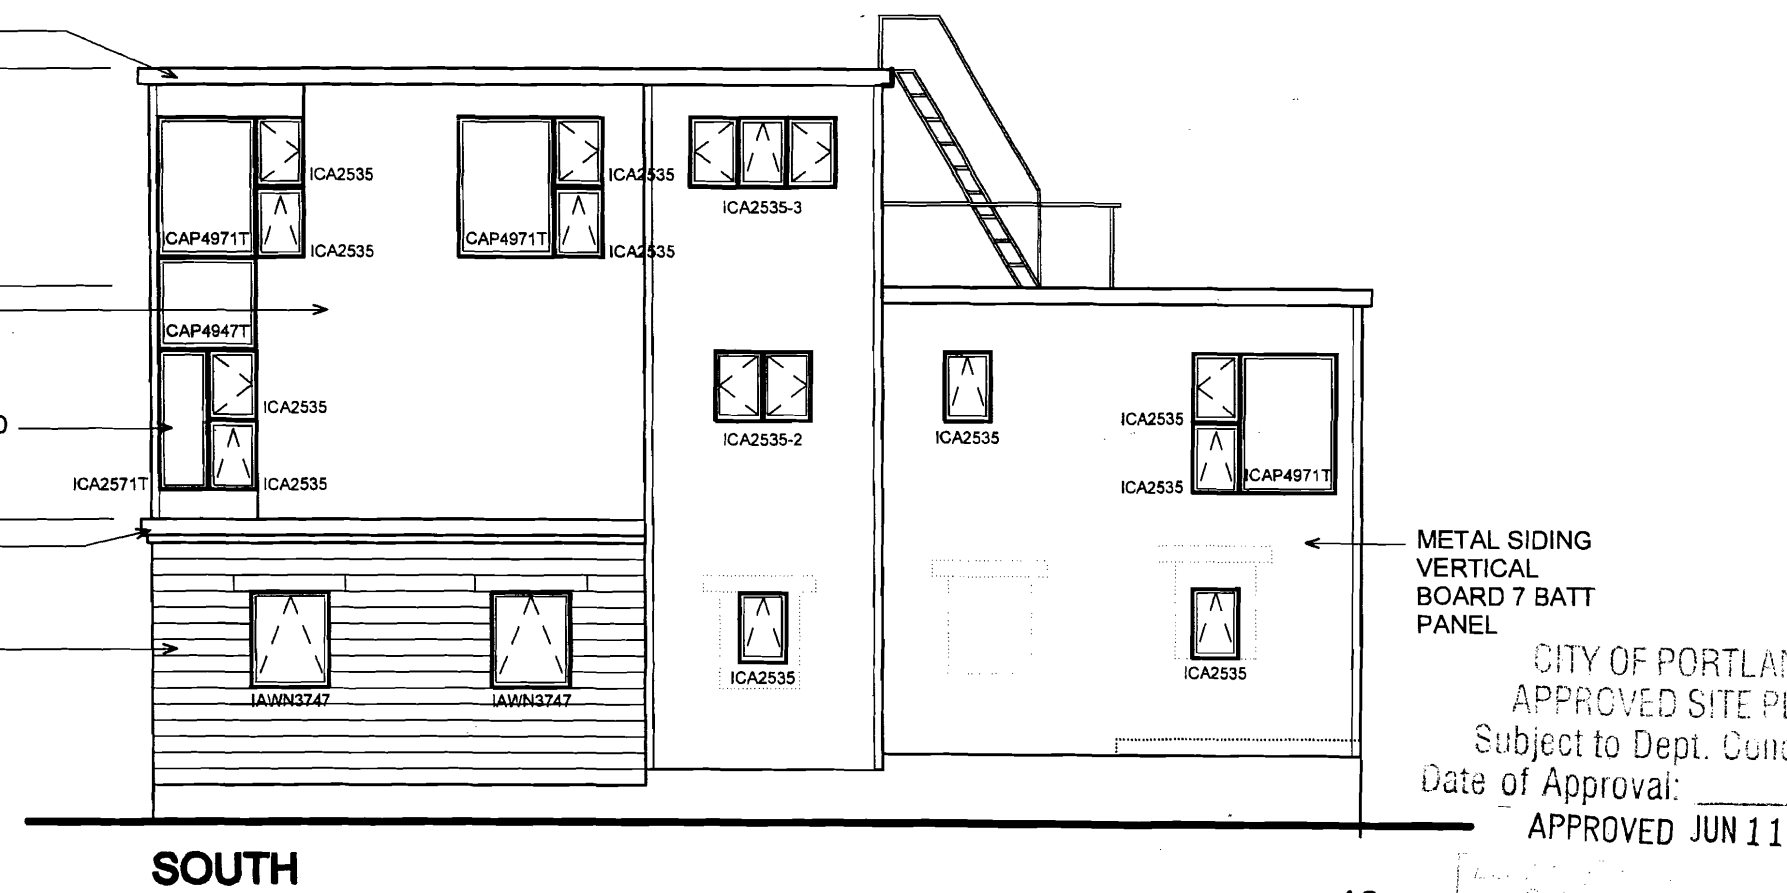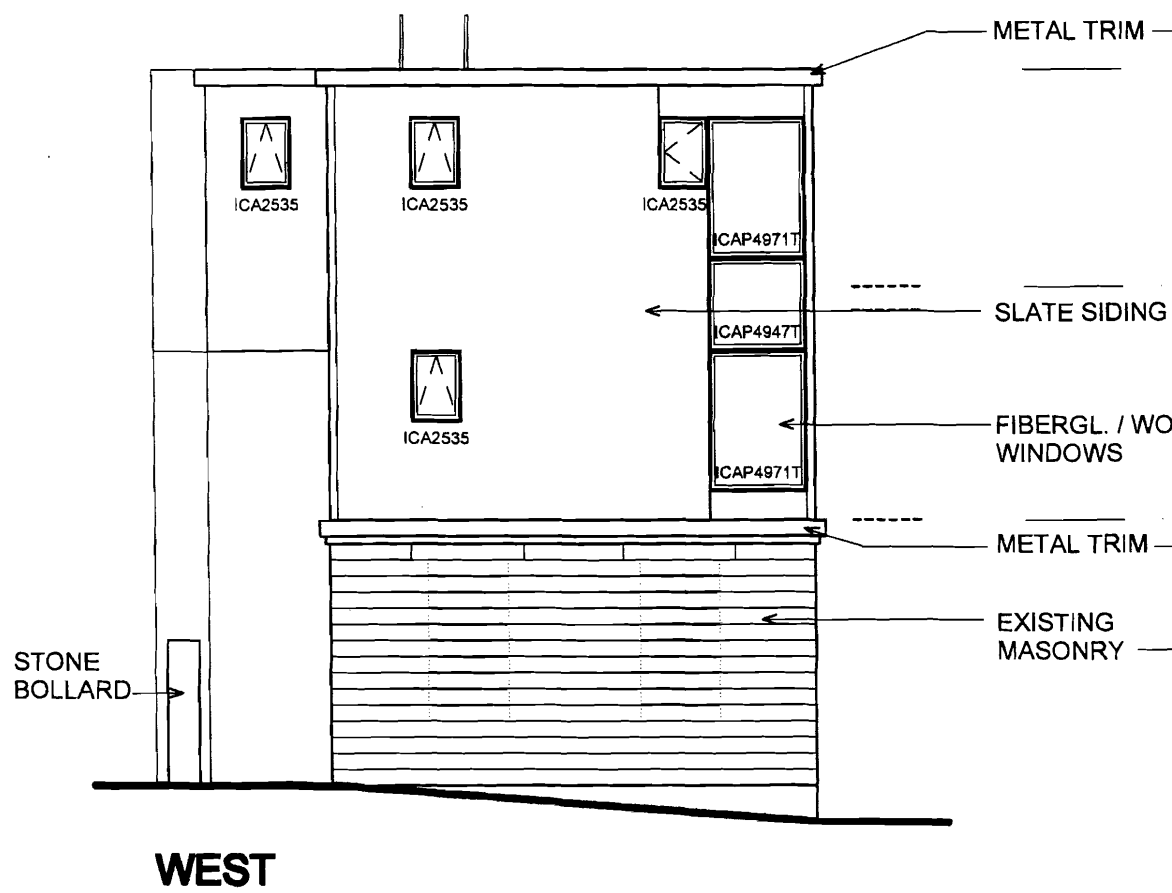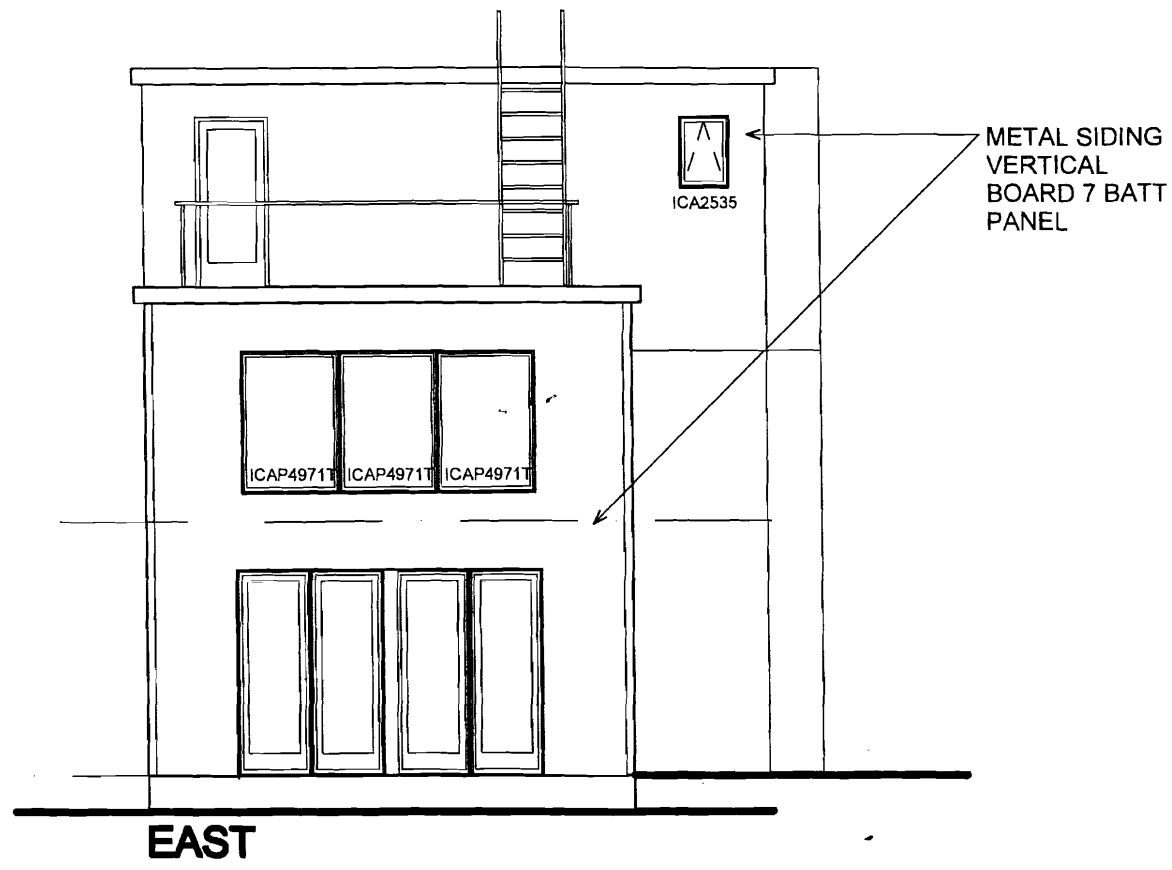

CITY OF PORTLAND
 APPROVED SITE PL
 Subject to Dept. Conc
 Date of Approval: _____
 APPROVED JUN 11

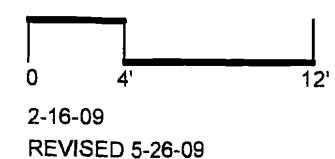

46
 Exterior Elevations
 JUN 26 2009
A-2.1