

Congress 127 Apartments, LLC

147 Congress Street, Portland, Maine

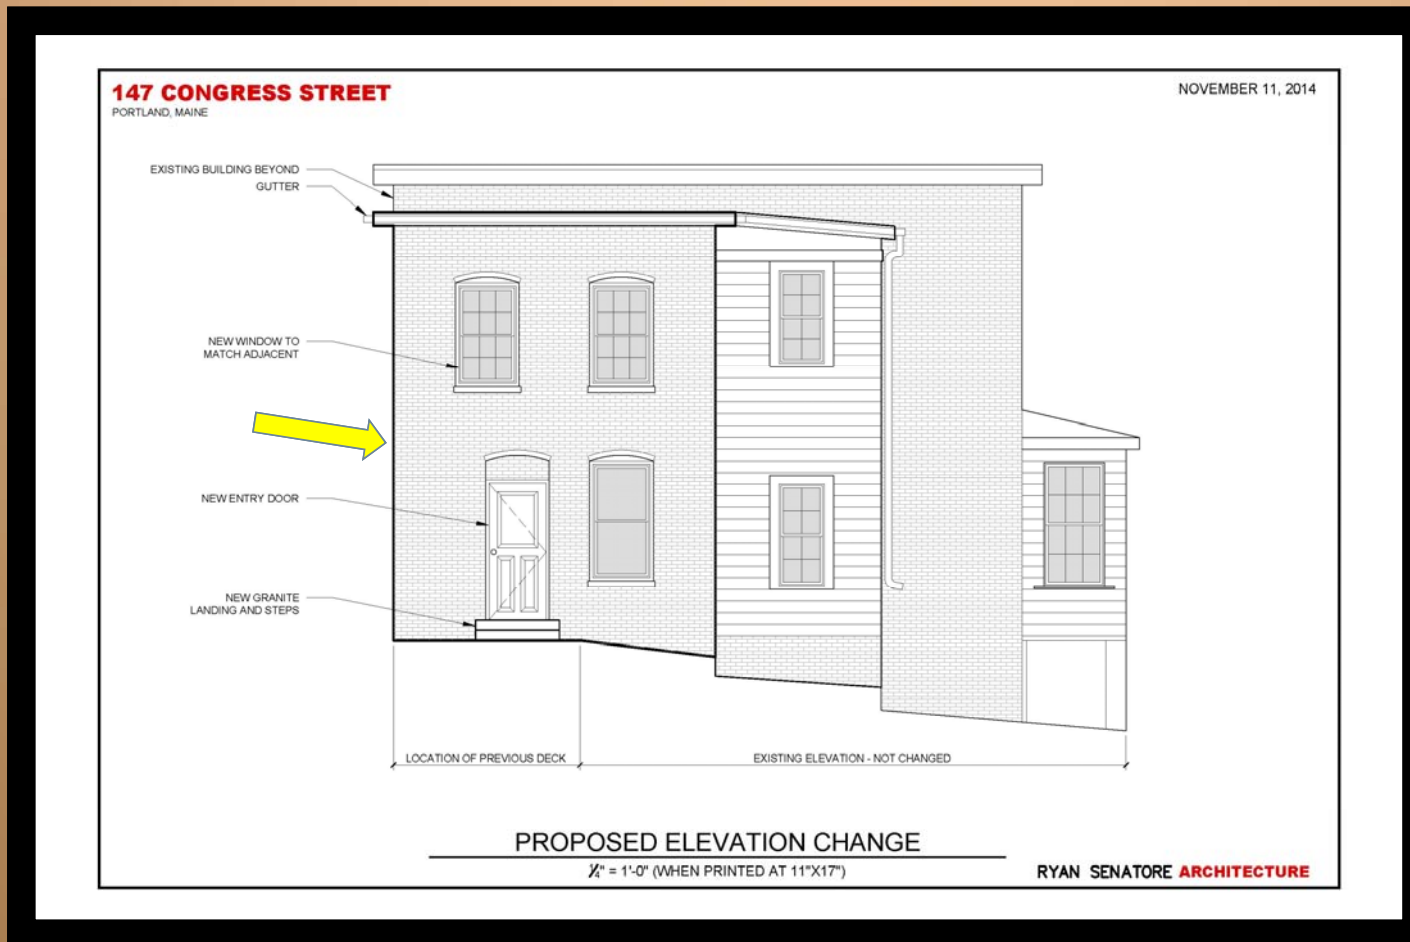


Exhibit N
Proposed rear elevation after the removal of the wooden addition decks, and stairs at the rear of the existing brick residence.
(not to scale)

Plan Prepared by Architect - Ryan Senatore Architecture

