


RENOVATIONS TO
135 CONGRESS STREET
PORTLAND, MAINE



RYAN SENATORE ARCHITECTURE
565 CONGRESS STREET, STE. 304
PORTLAND, MAINE 04101
207-650-6414
senatorearchitecture.com

CONSULTANTS:
STRUCTURAL:
Structural Integrity
77 Oak Street
Portland, ME 04101
207-774-4614

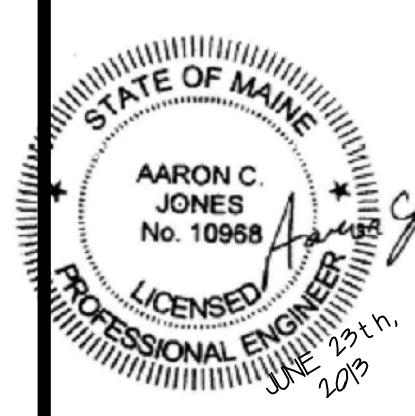

REVISIONS:

DATE: 23 AUGUST 2013

PROJECT No.


DRAWN BY: RJS / RRK

CHECKED BY: ARJS

SCALE: AS NOTED

SHEET TITLE:
SECTIONS

S2-2

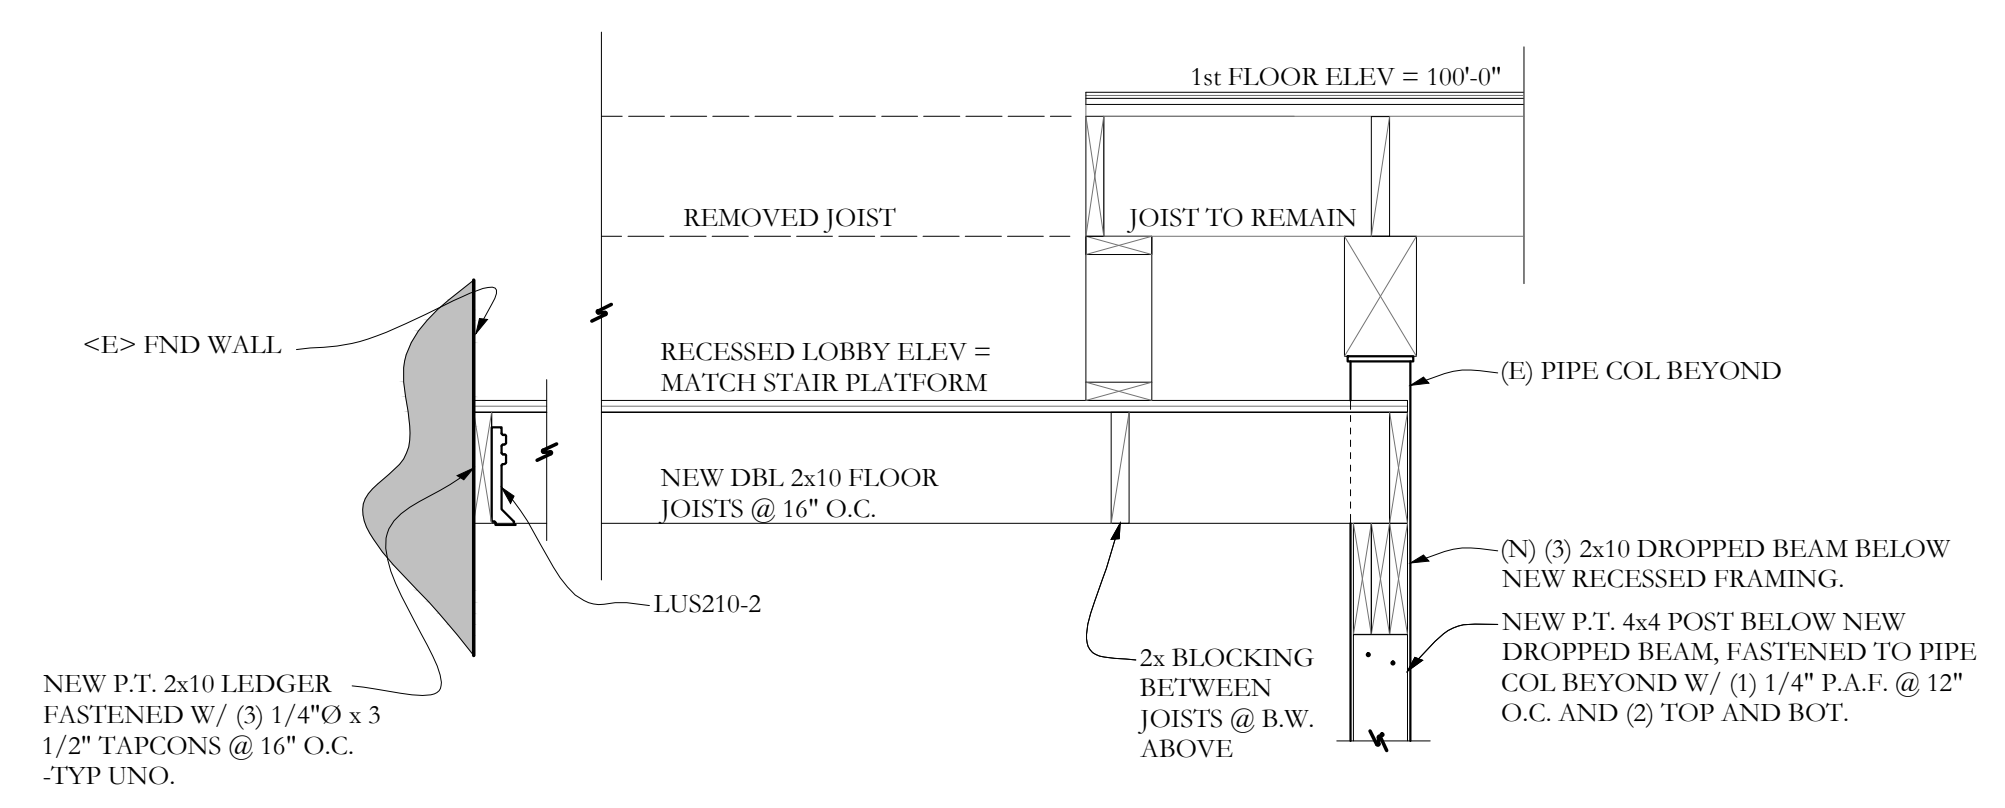

SECTION $\frac{P}{S2.2}$ 3/4"=1'-0