




1 Level 1 Demolition
1/4" = 1'-0"

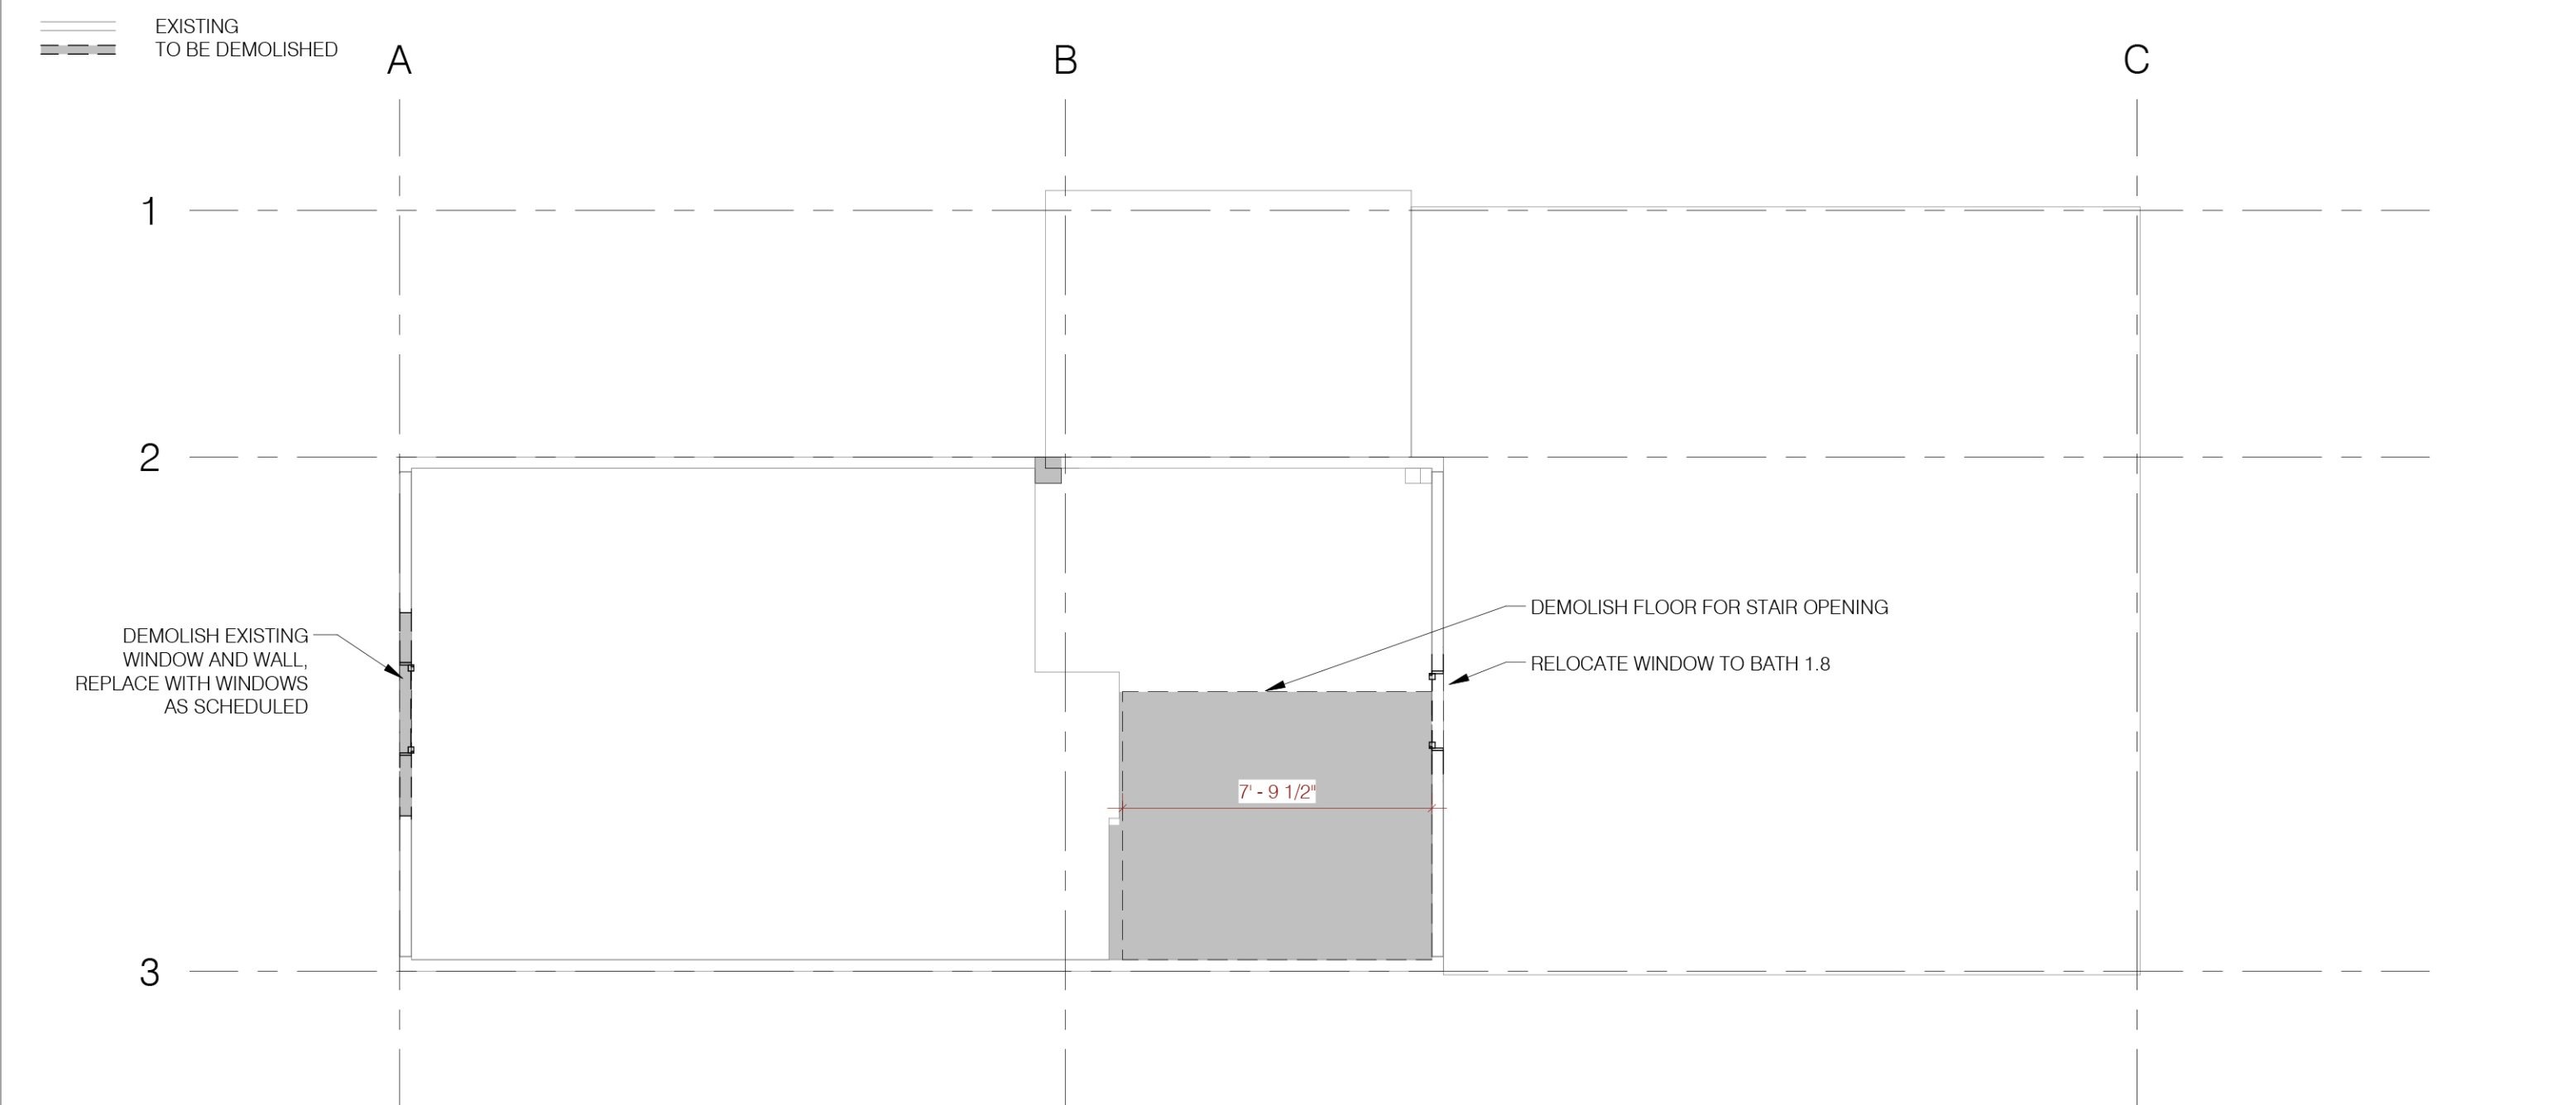

2 Level 2 Demolition
1/4" = 1'-0"

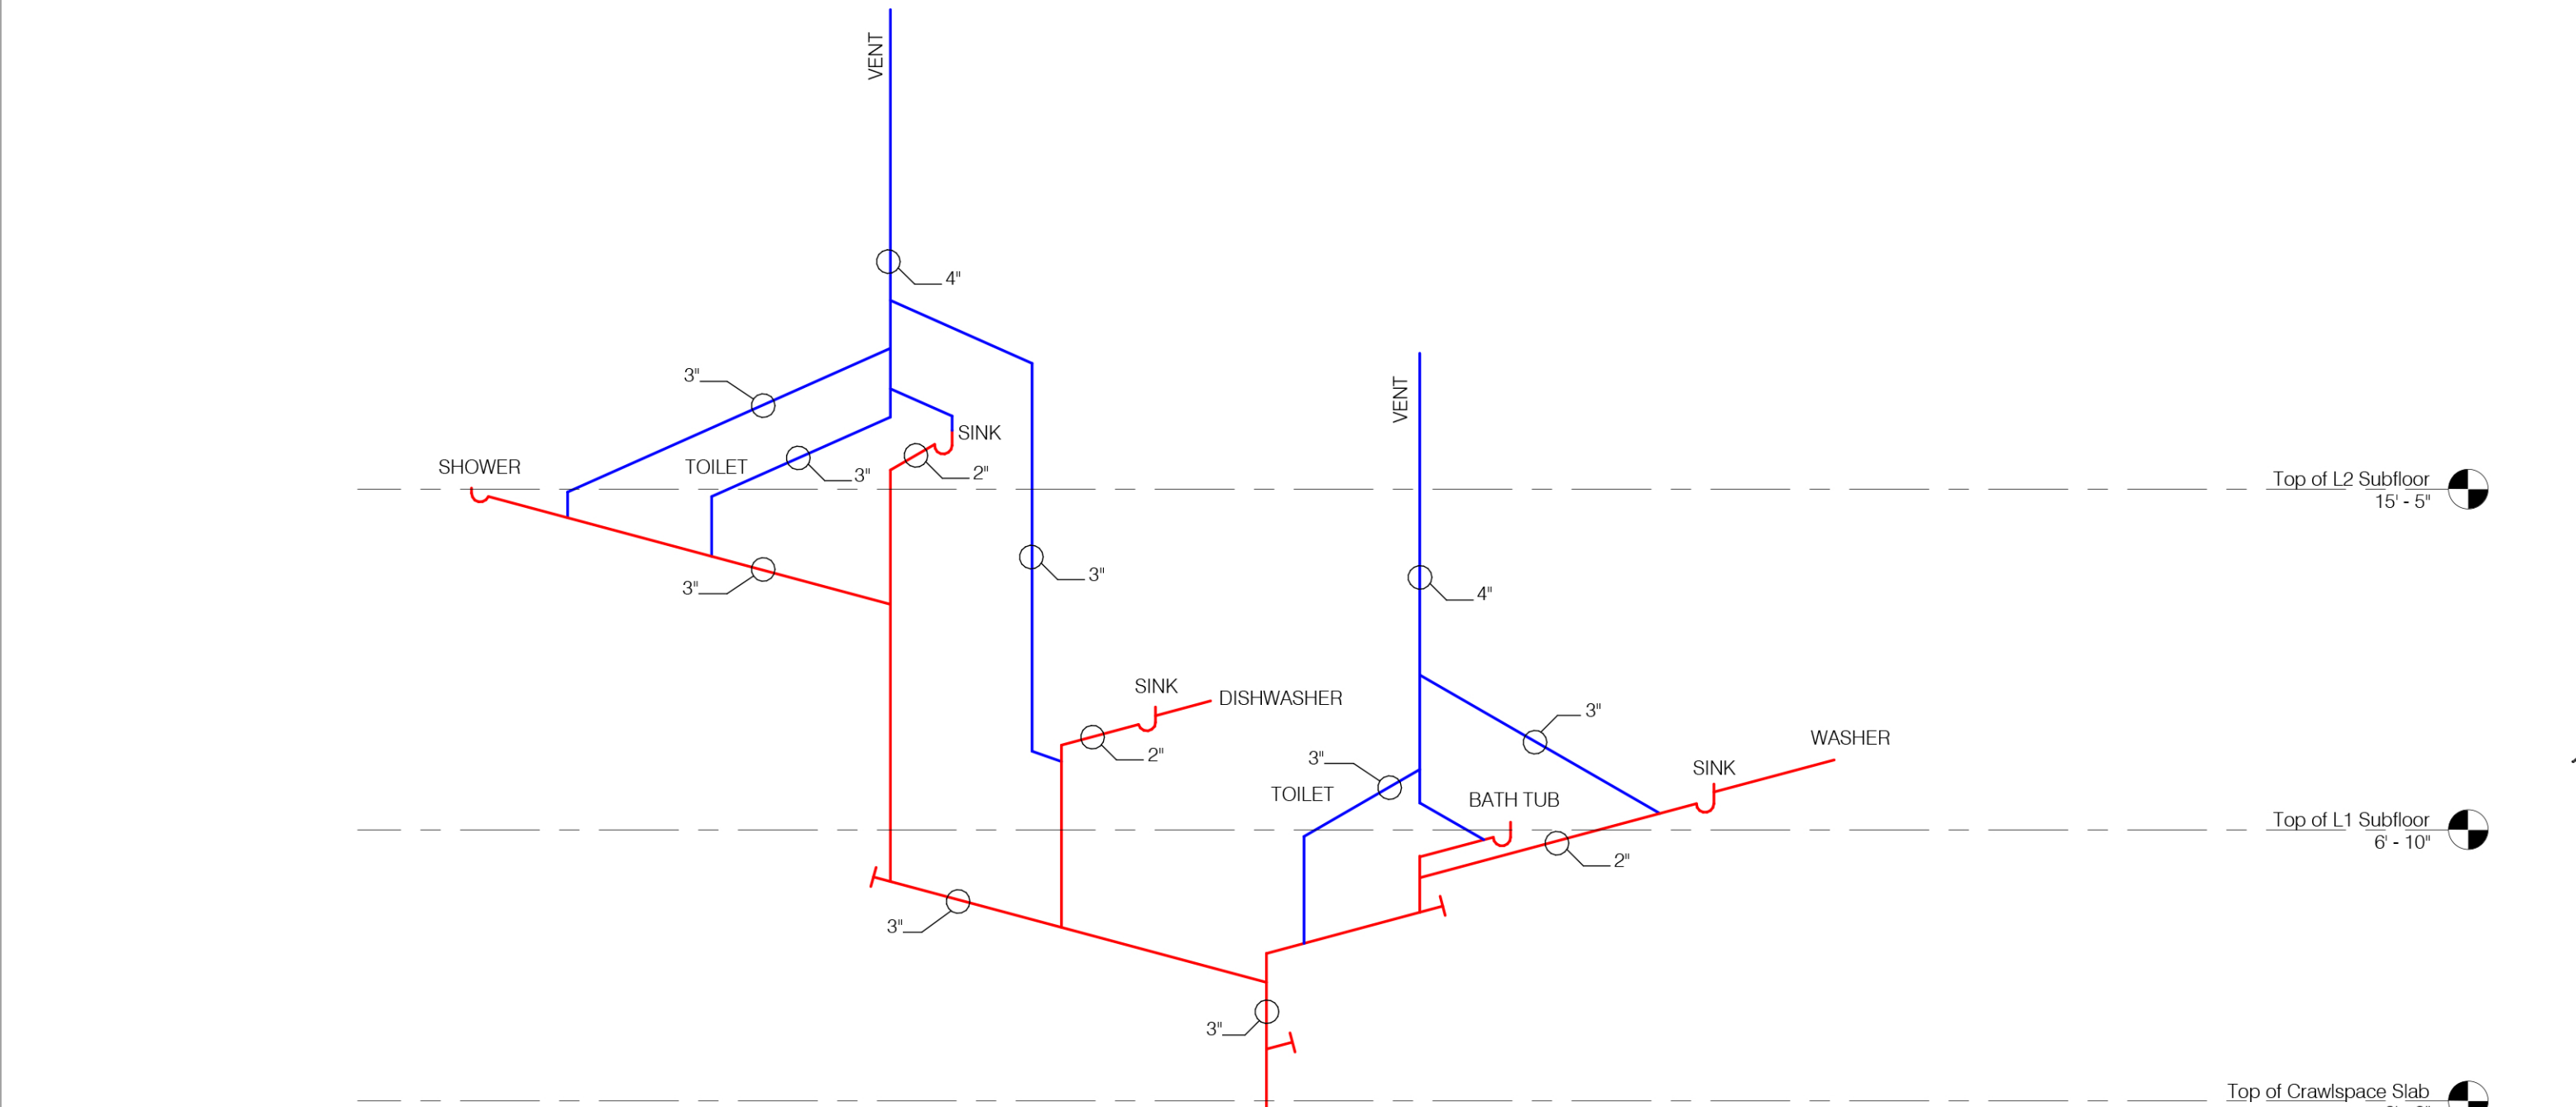

3 Plumbing Riser Diagram
1/4" = 1'-0"

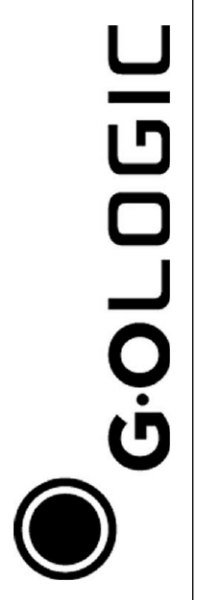


Blackstone
82 Cumberland Ave
Portland, ME
Project Number

Demolition Plans &
Plumbing Riser Diagram

REVISIONS:
DATE & DESCRIPTION

PAST ISSUES:
DATE & DESCRIPTION

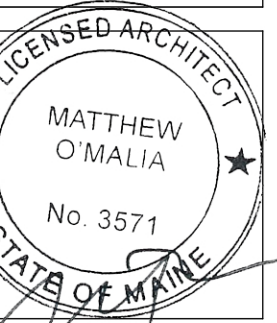

CURRENT ISSUE:
2013.09.5 Permit Set

A1.0