




4 Crawspace Plan
1/4" = 1'-0"

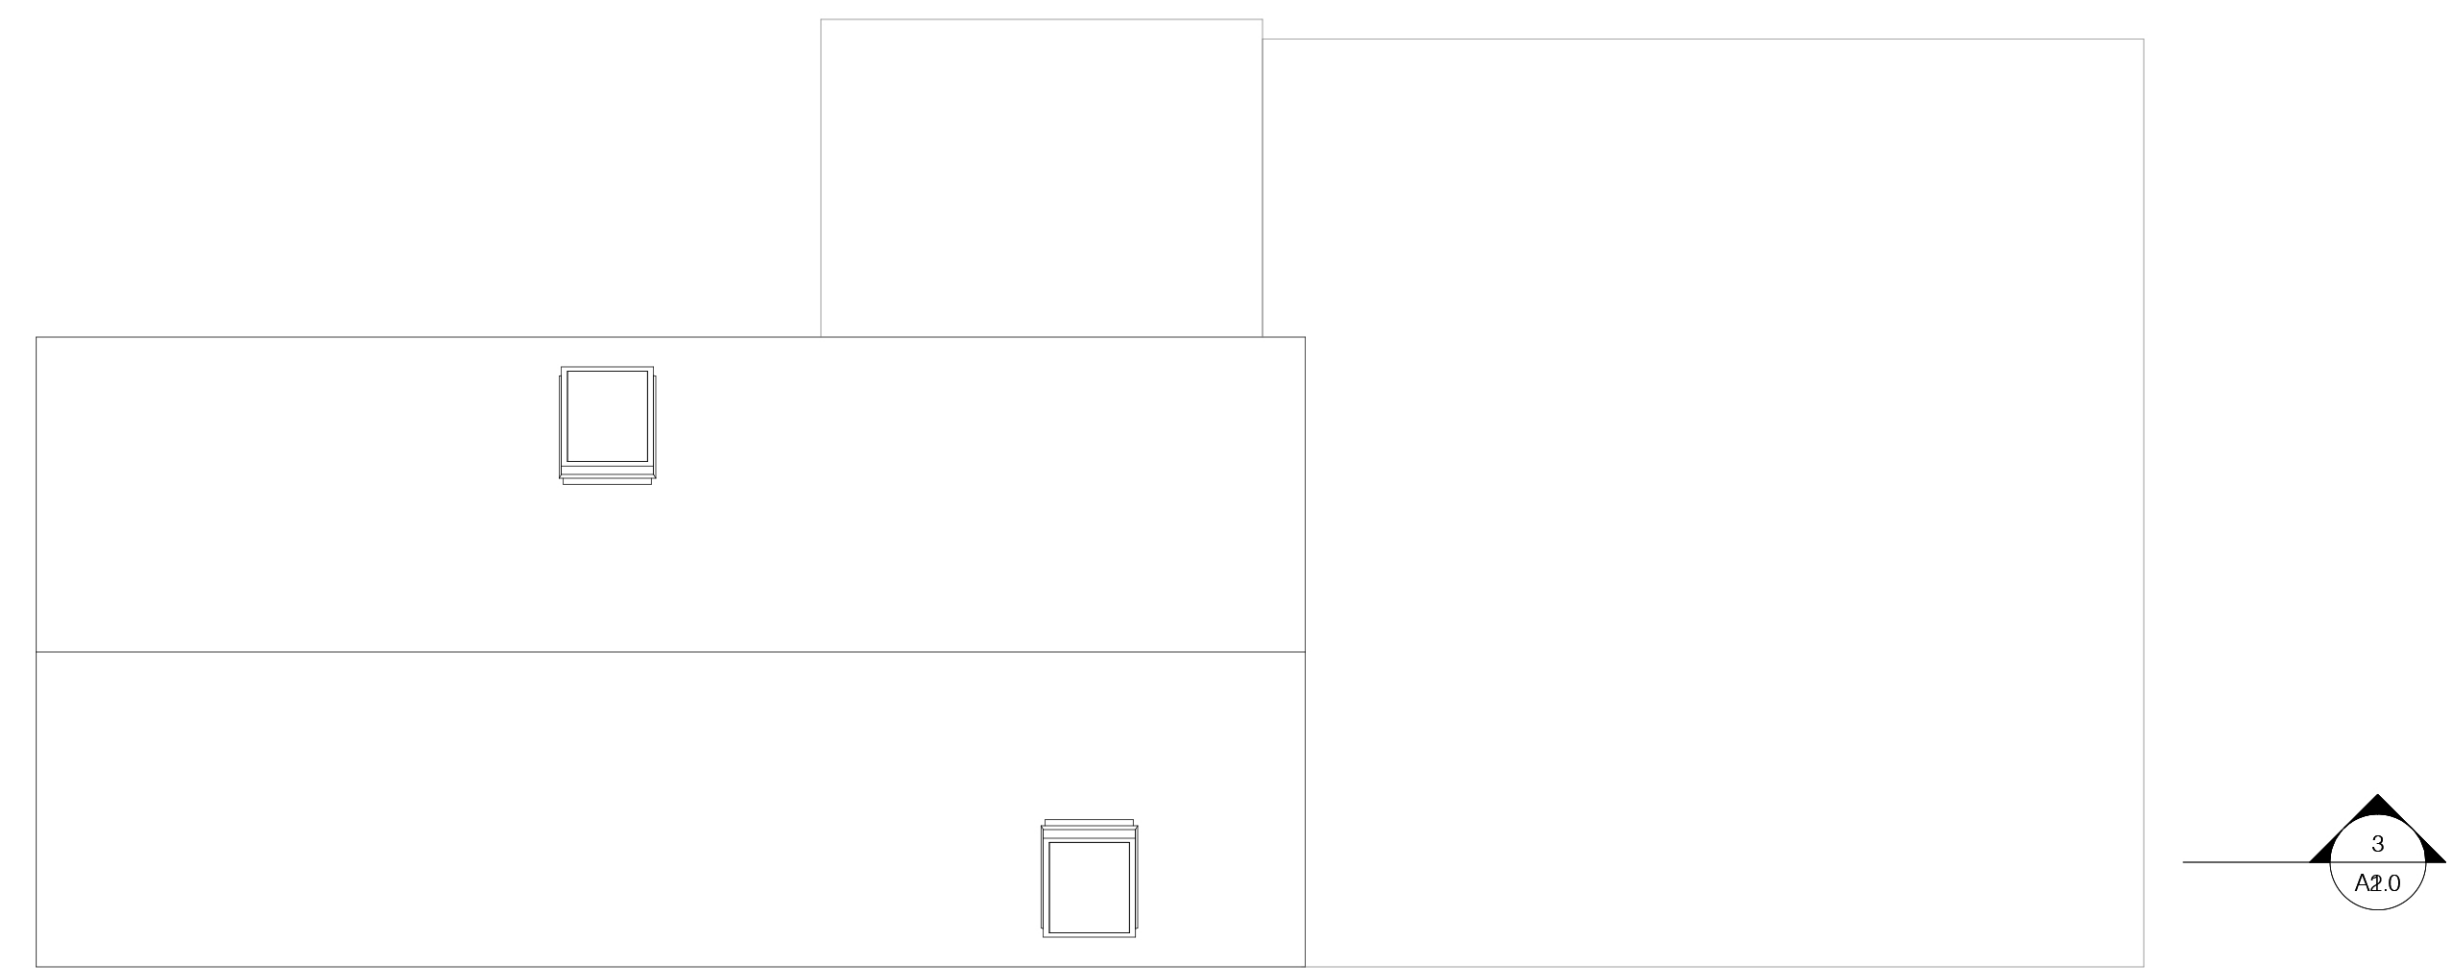


5 Roof Plan
1/4" = 1'-0"

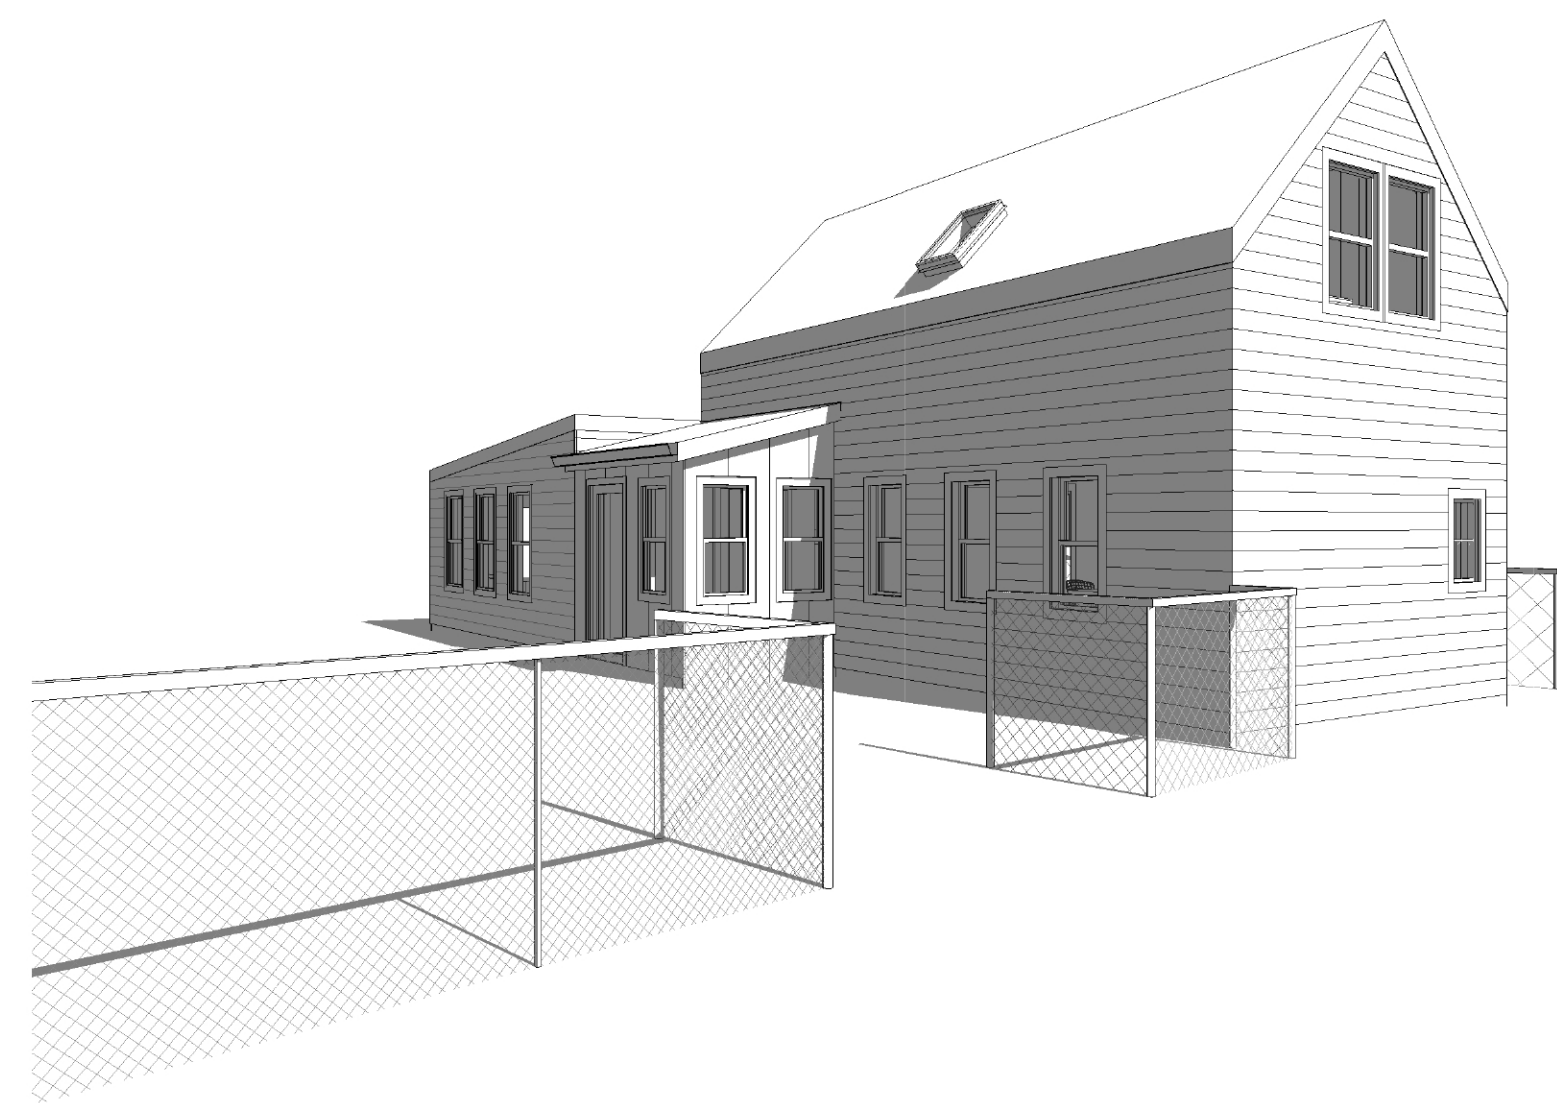


6 Street View

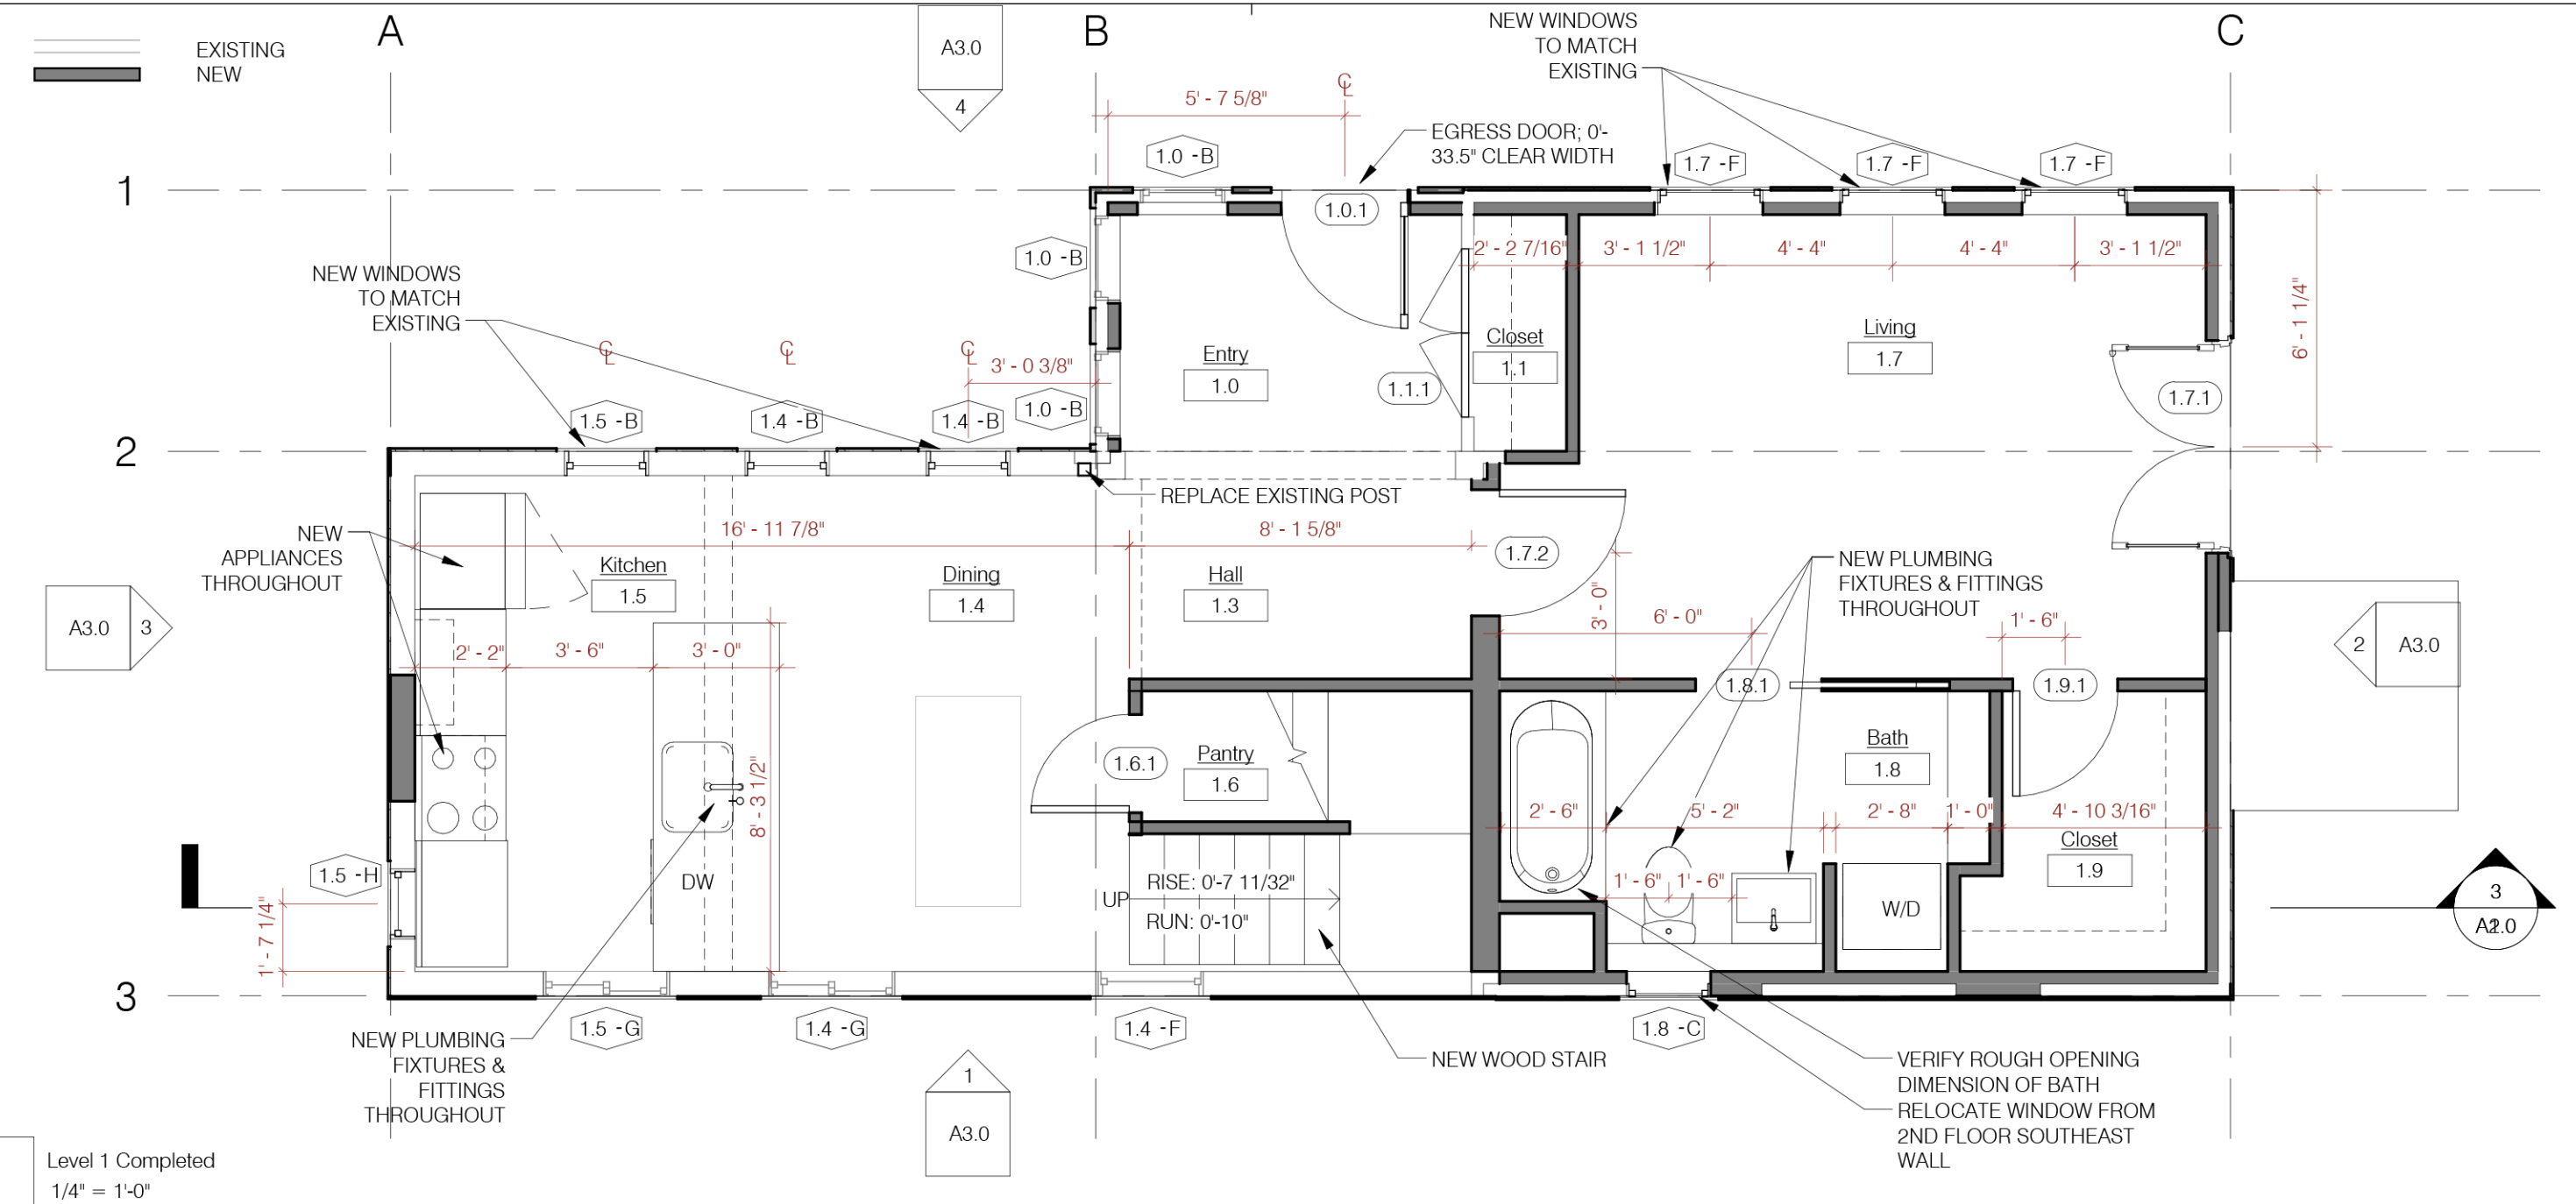

1 Level 1 Completed
1/4" = 1'-0"

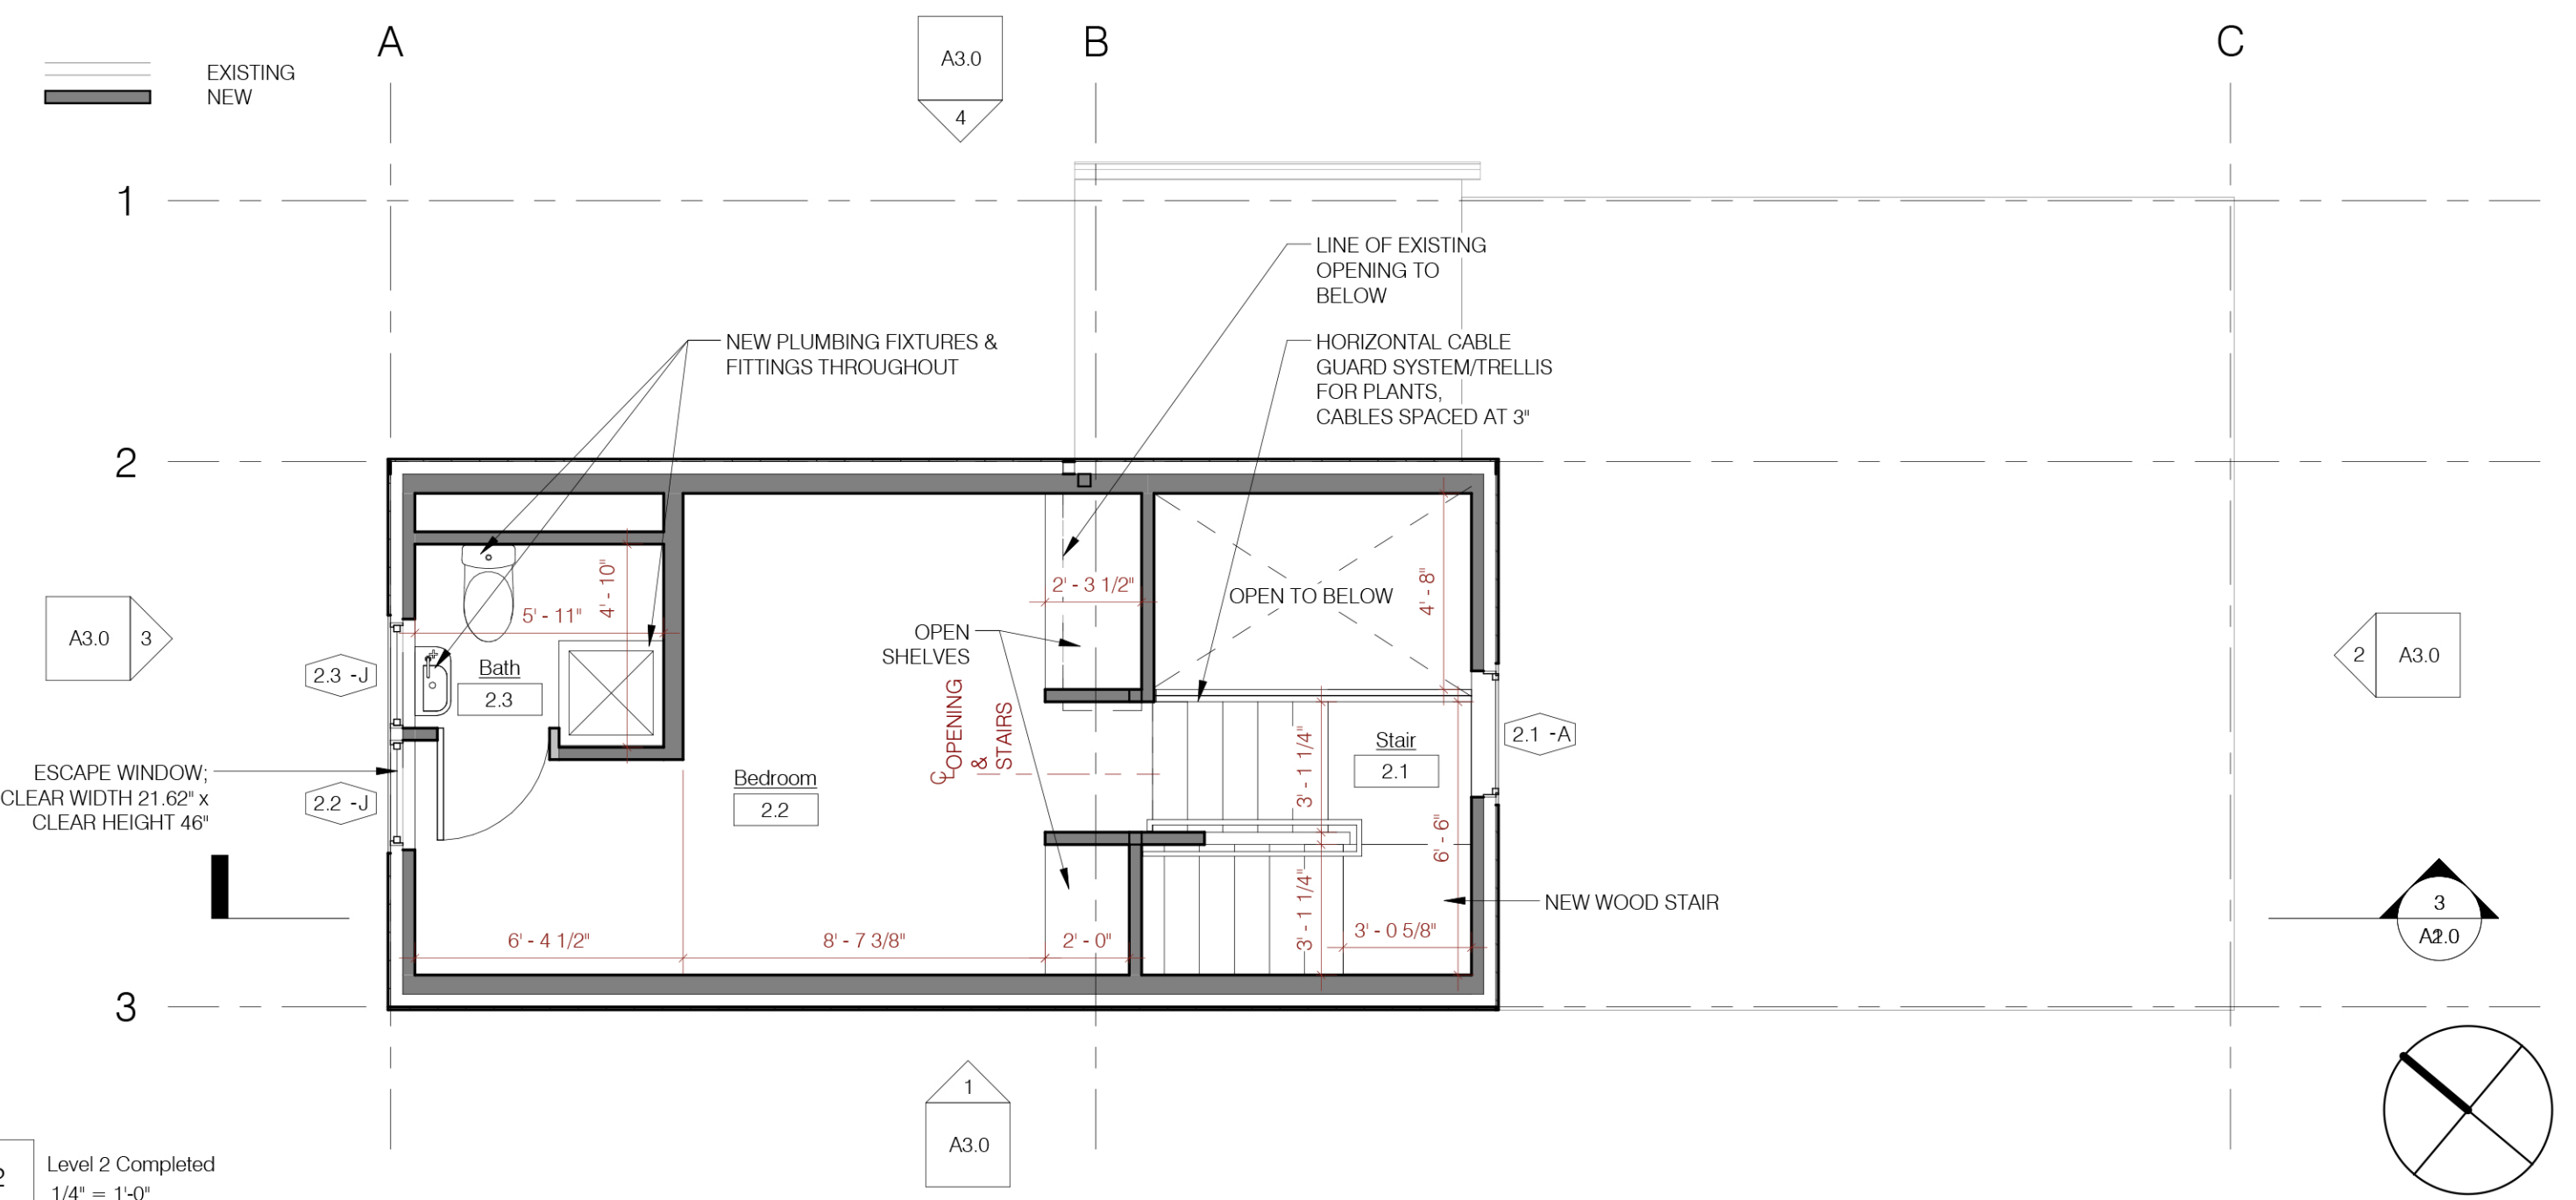

2 Level 2 Completed
1/4" = 1'-0"

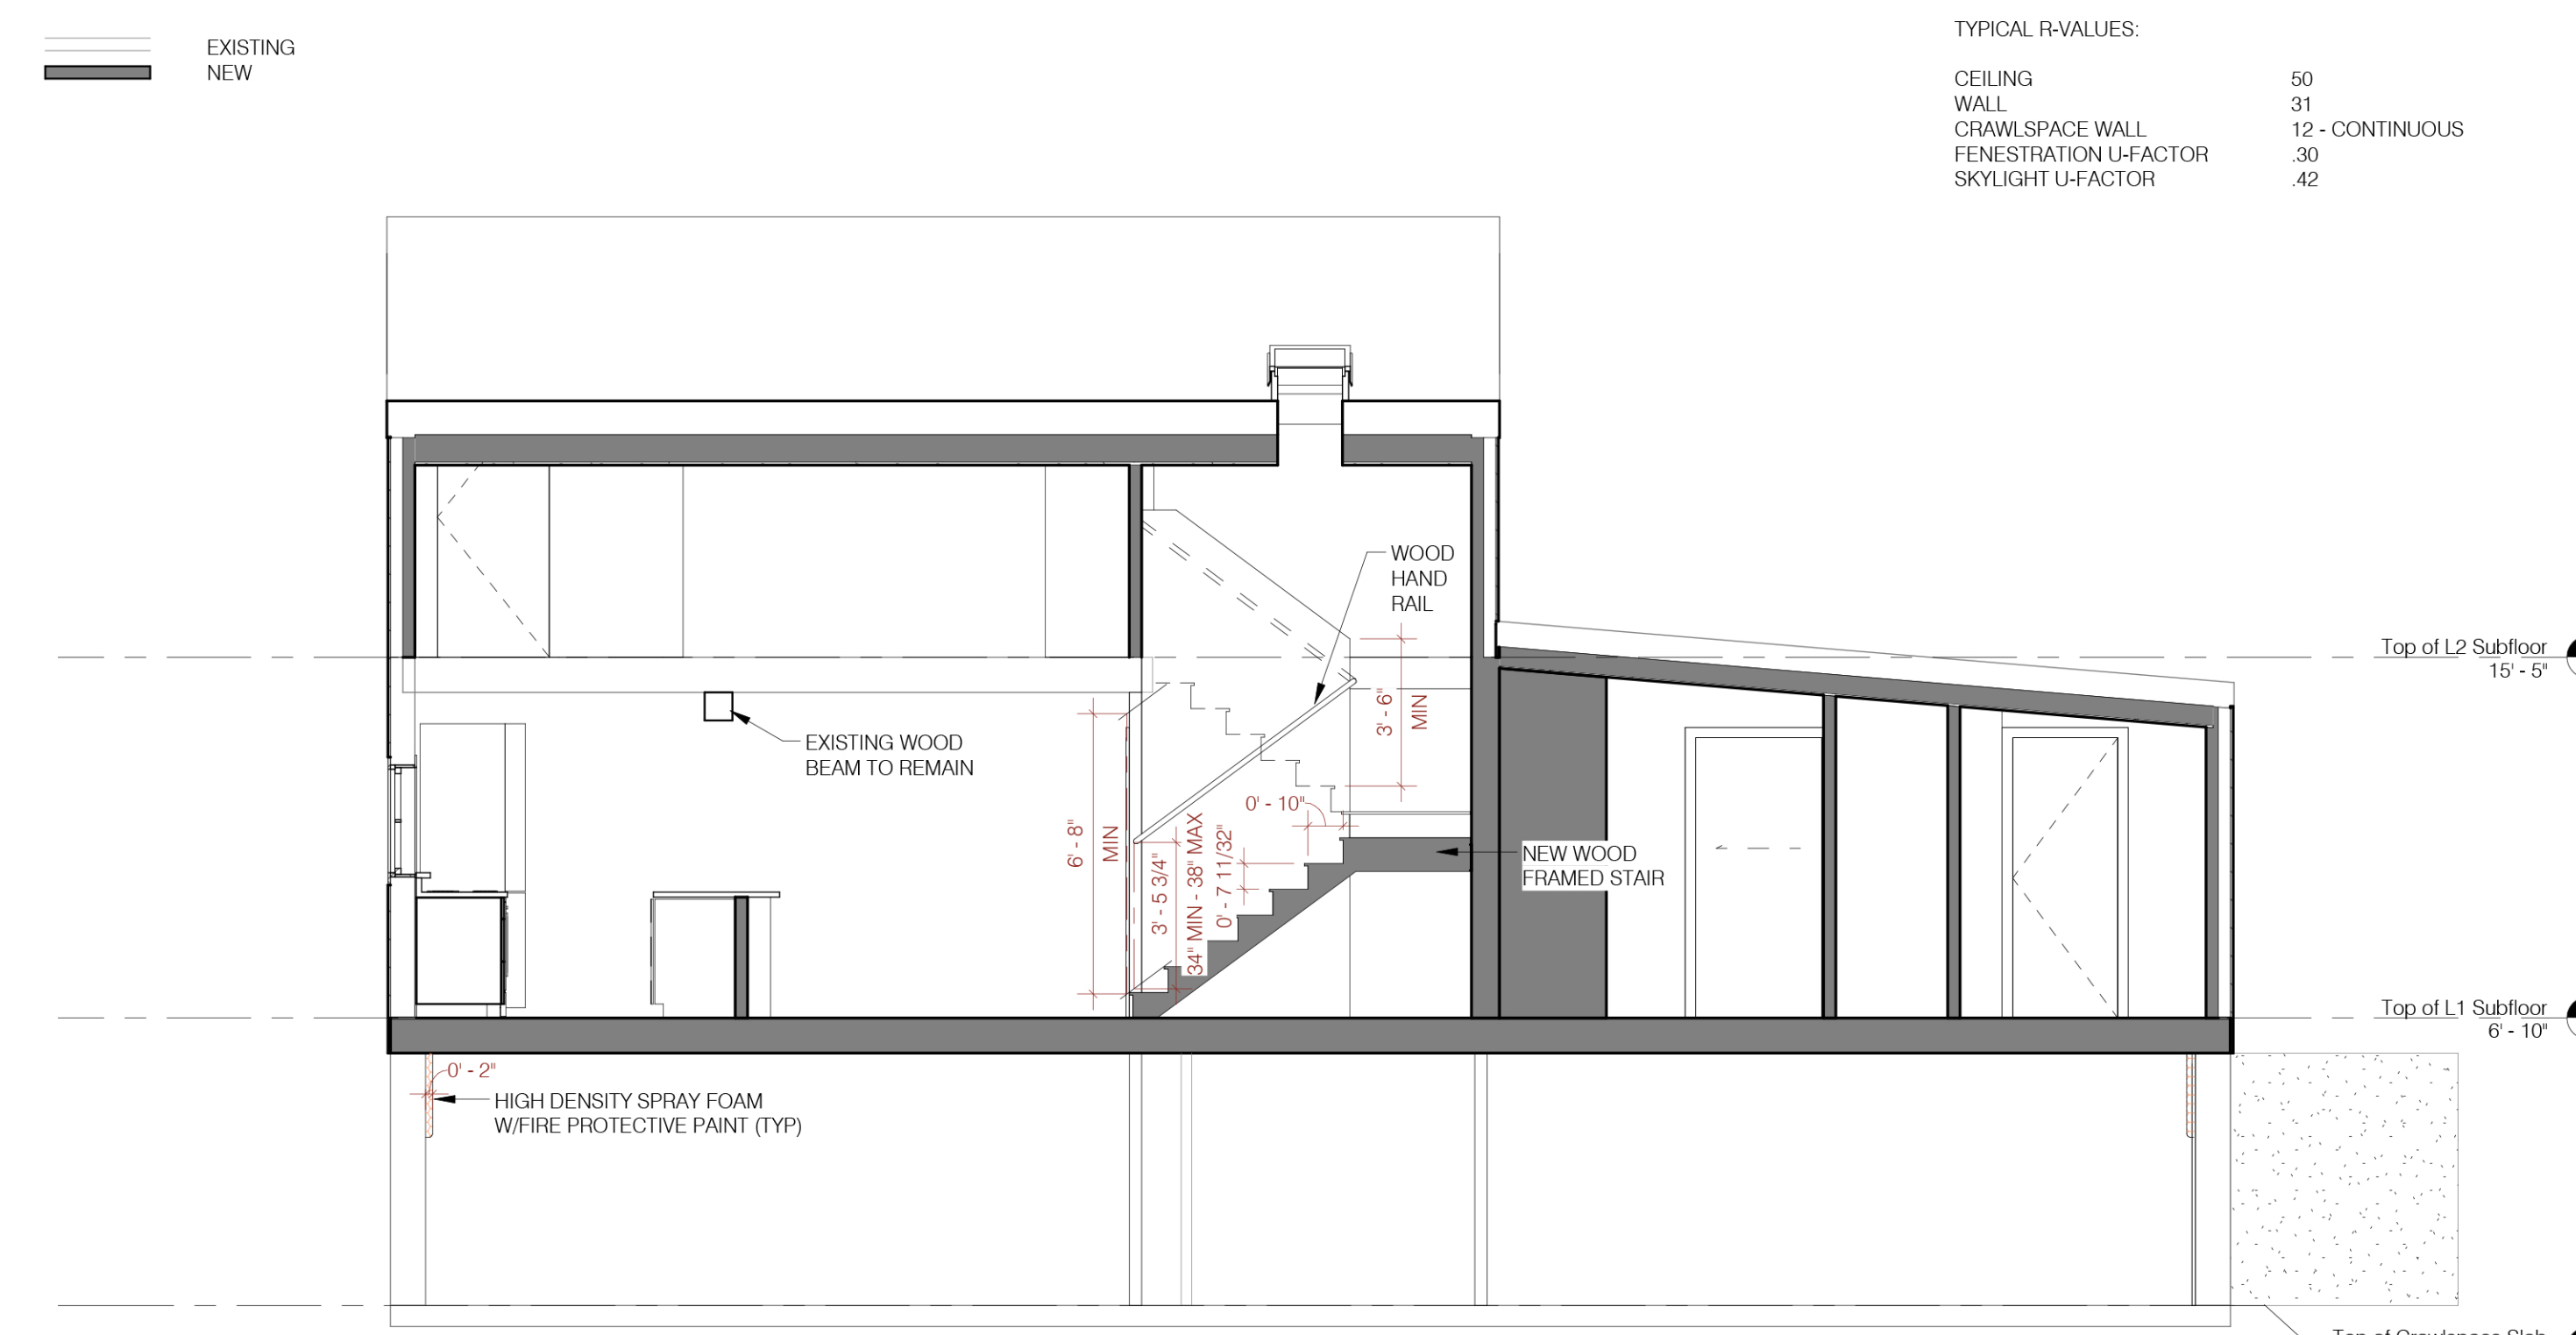

3 Section 1
1/4" = 1'-0"

DATE & DESCRIPTION

DATE & DESCRIPTION



2013.08.5 Permit Set
