



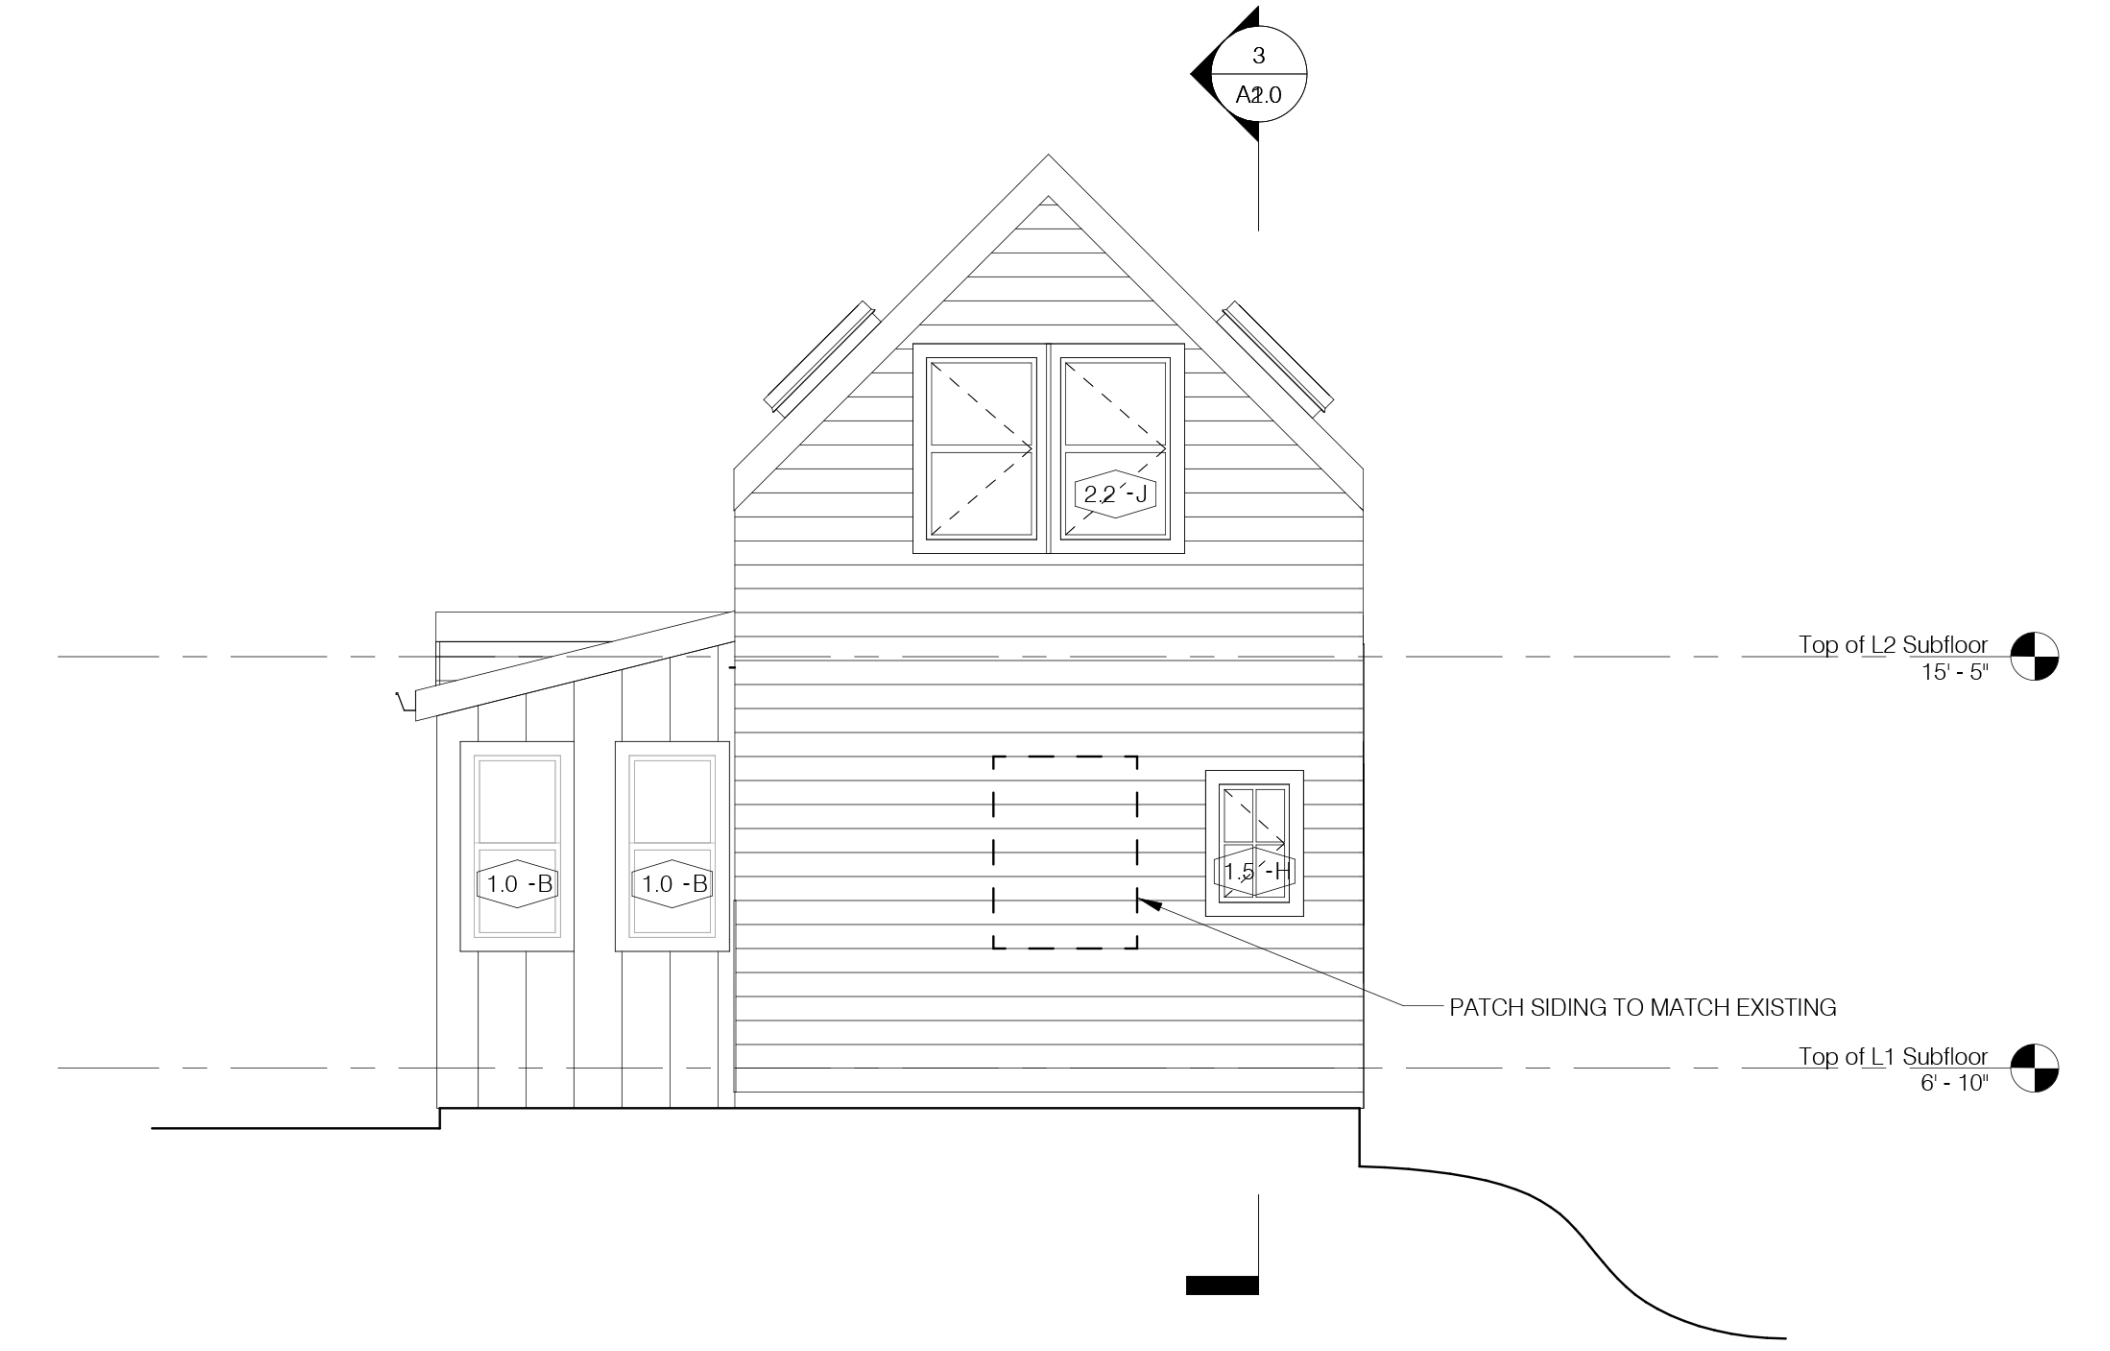


4 Northeast Elevation
1/4" = 1'-0"



3 Northwest Elevation
1/4" = 1'-0"

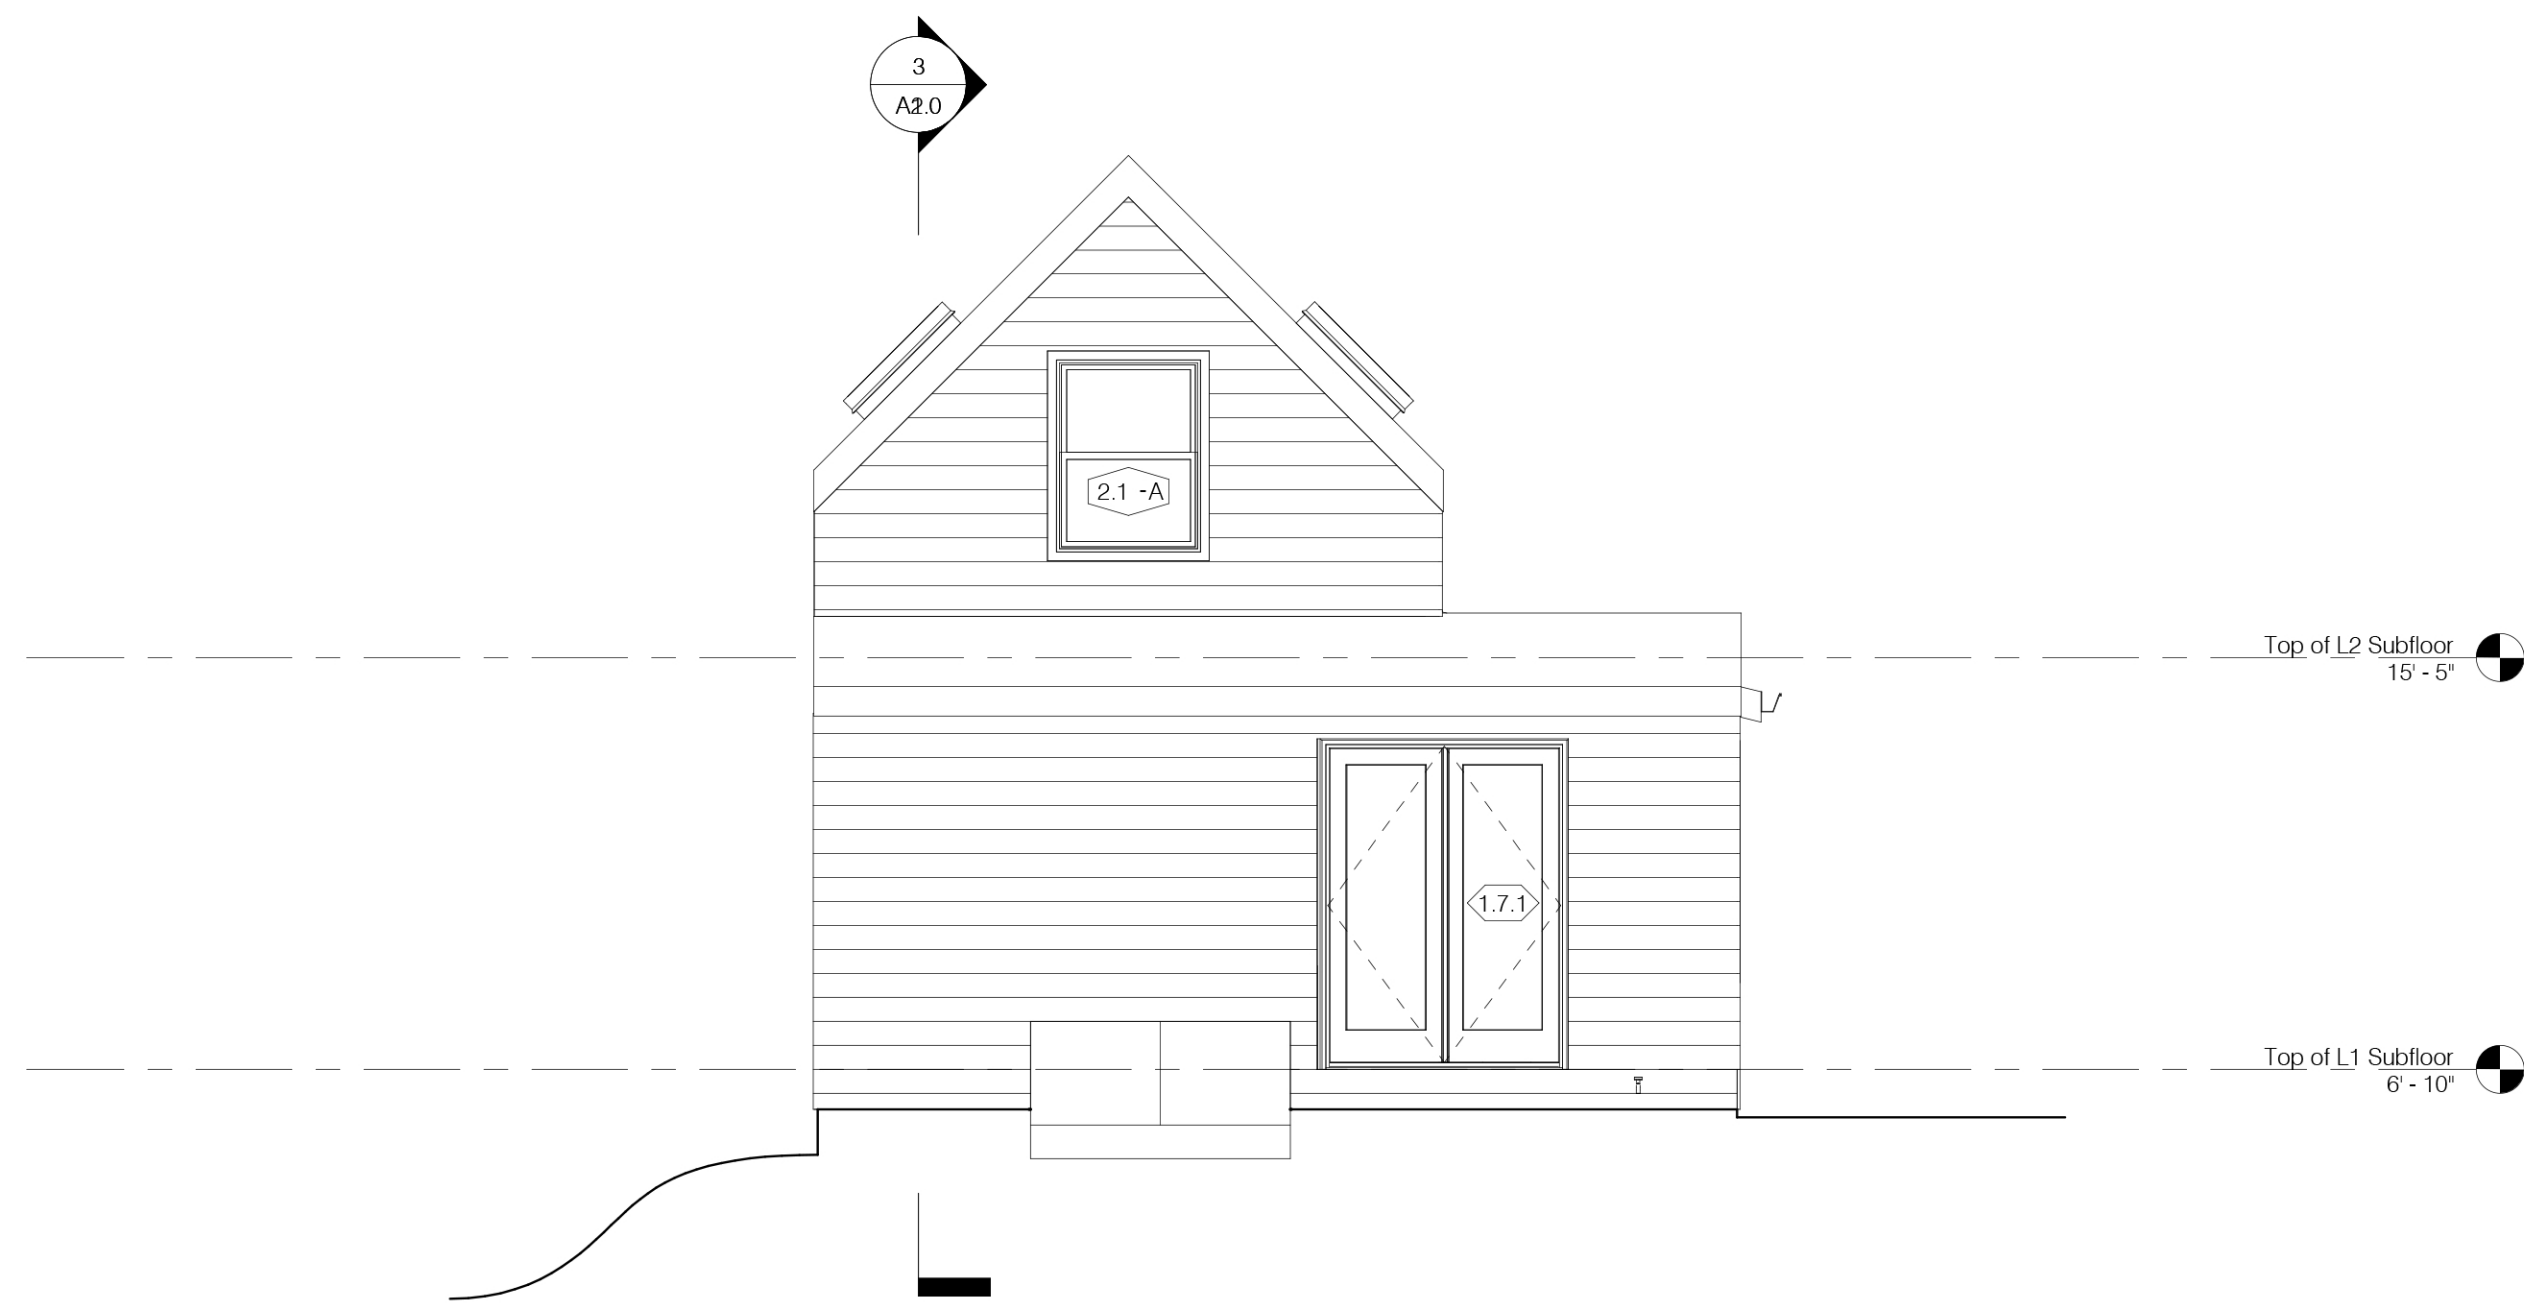

2 Southeast Elevation
1/4" = 1'-0"

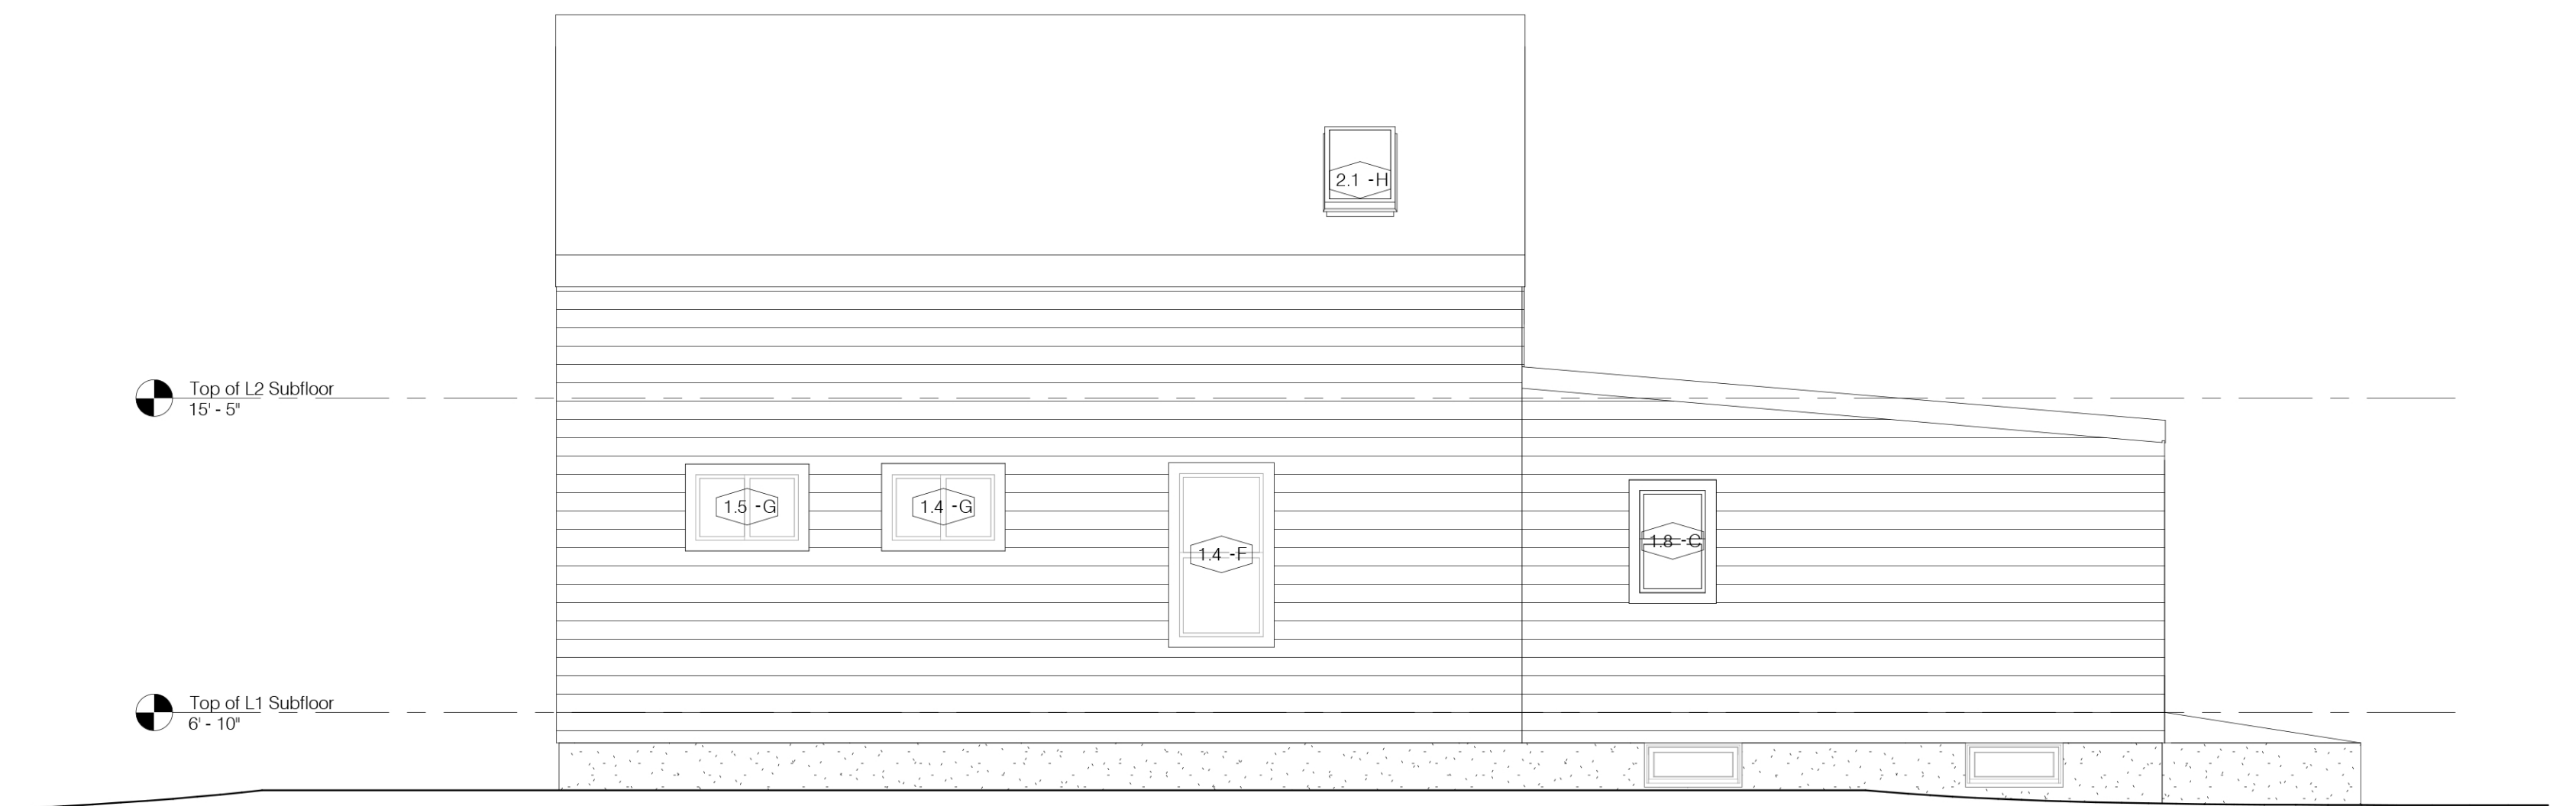

1 Southwest Elevation
1/4" = 1'-0"