




7 Section Detail - Ridge
1" = 1'-0"

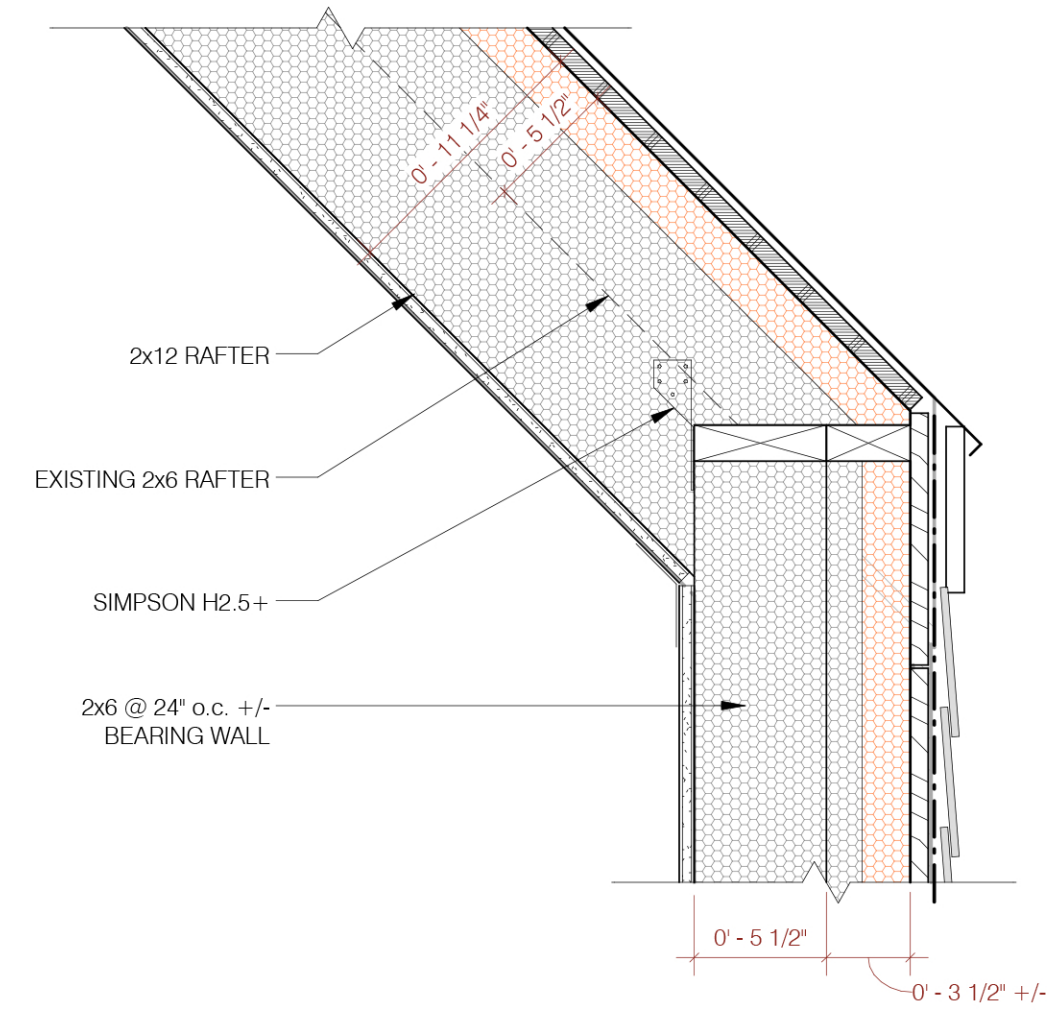


4 Section Detail - Typical Roof
1 1/2" = 1'-0"

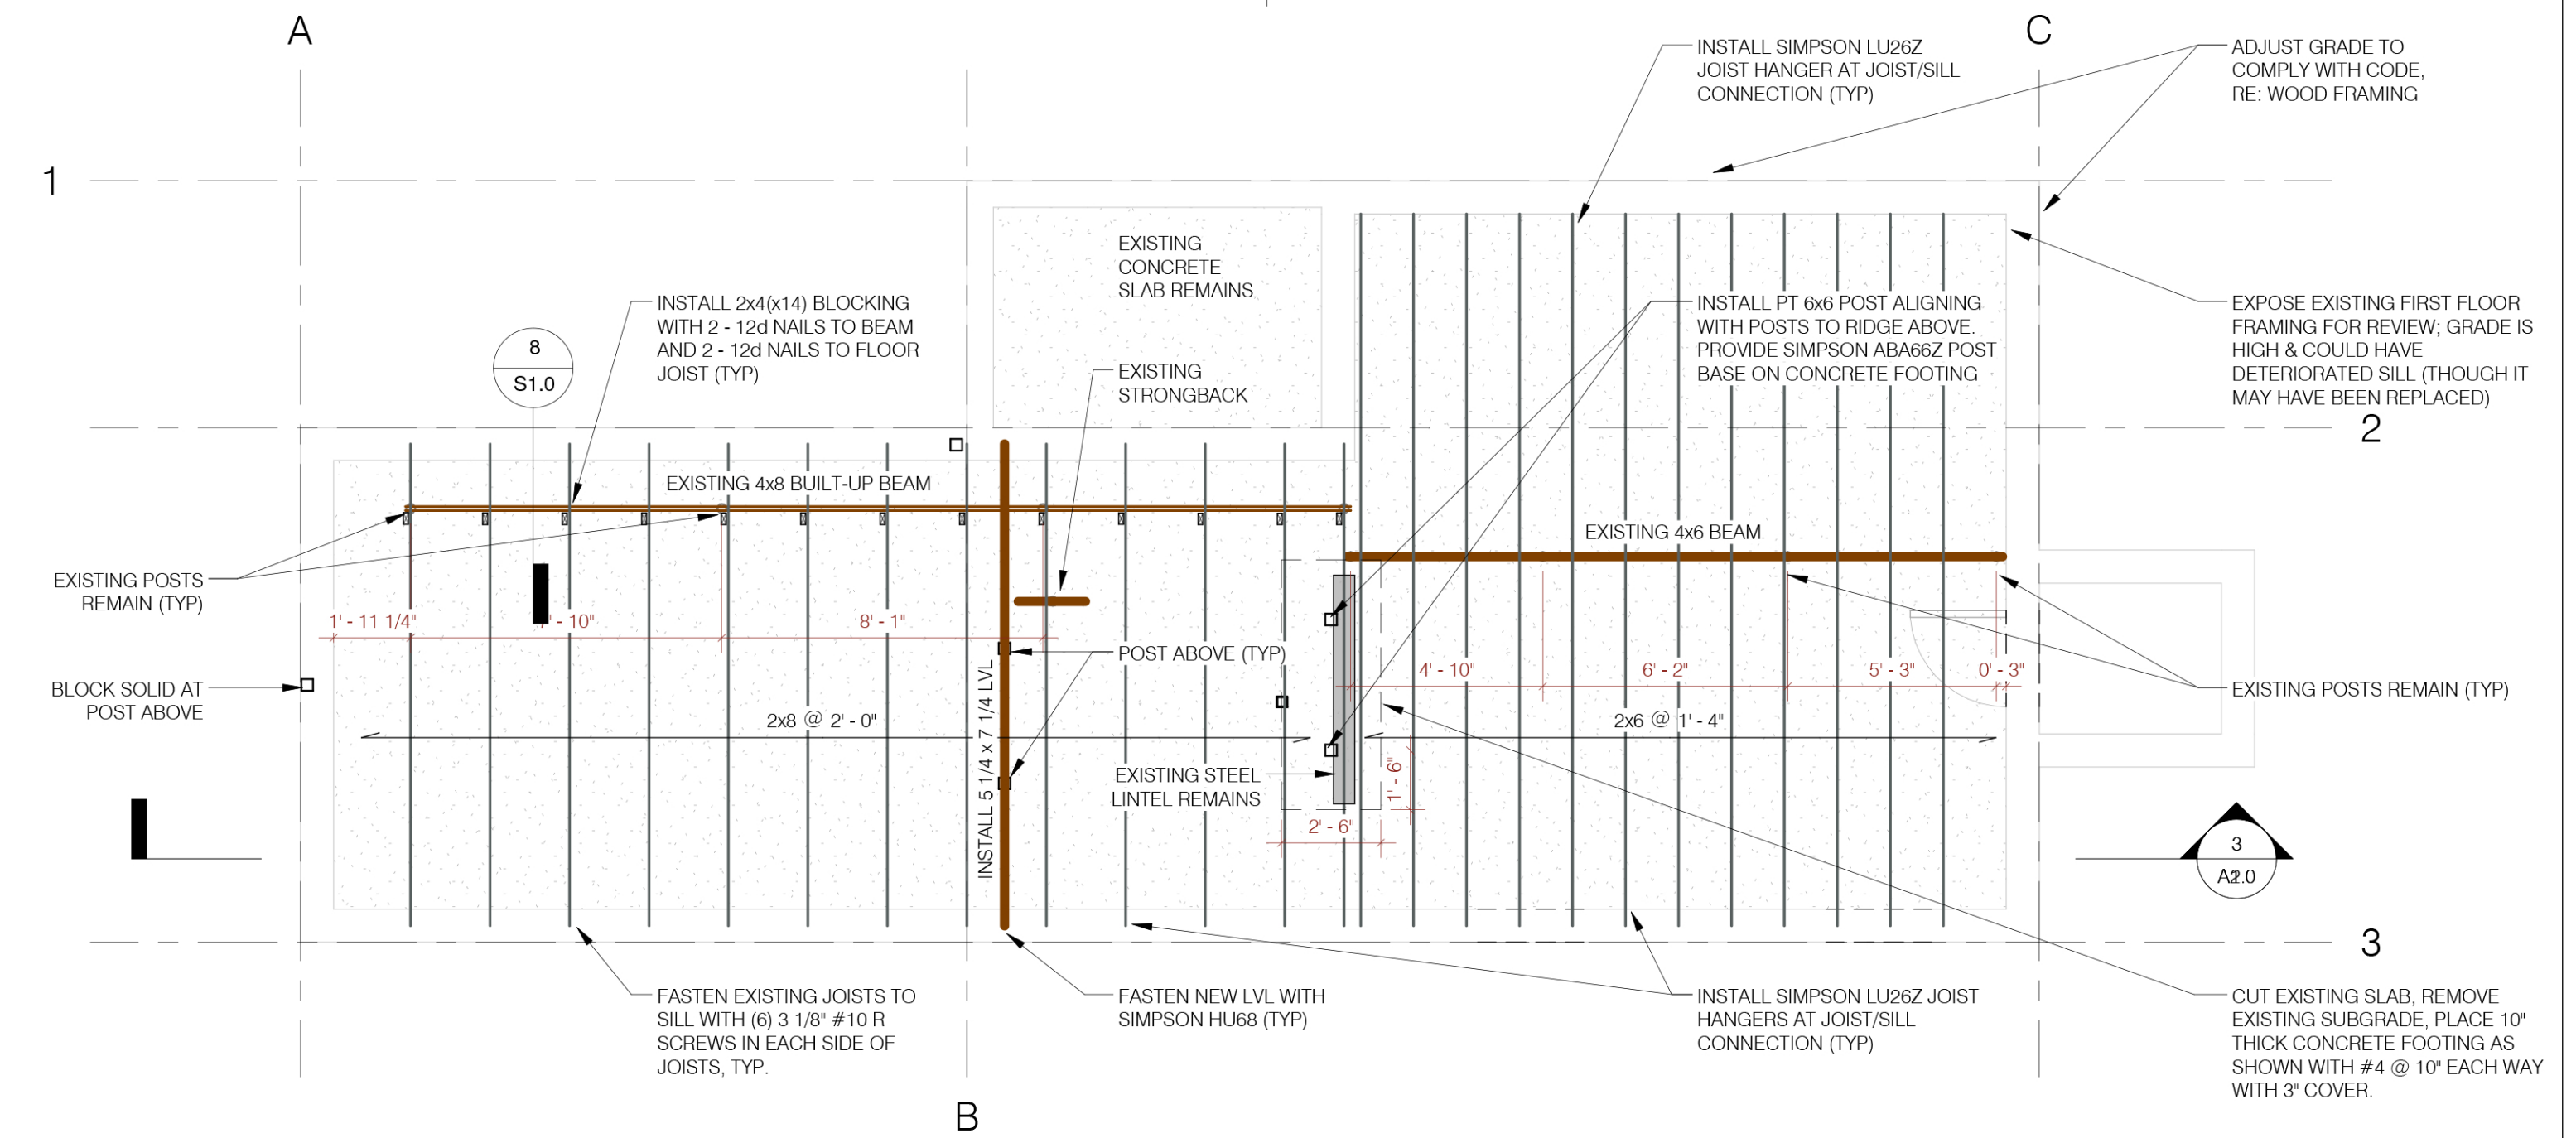


1 1st Floor Framing Plan
1/4" = 1'-0"

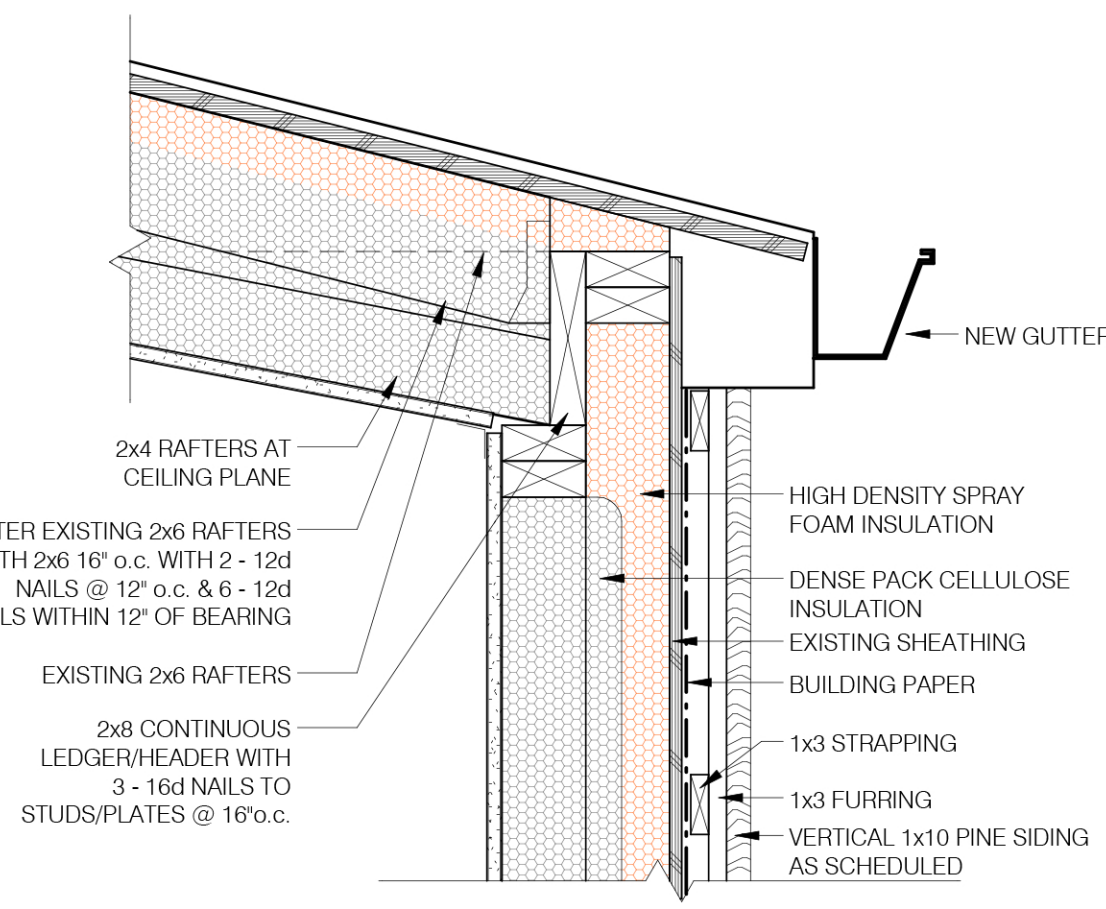


5 Section Detail - Entry Roof
1 1/2" = 1'-0"

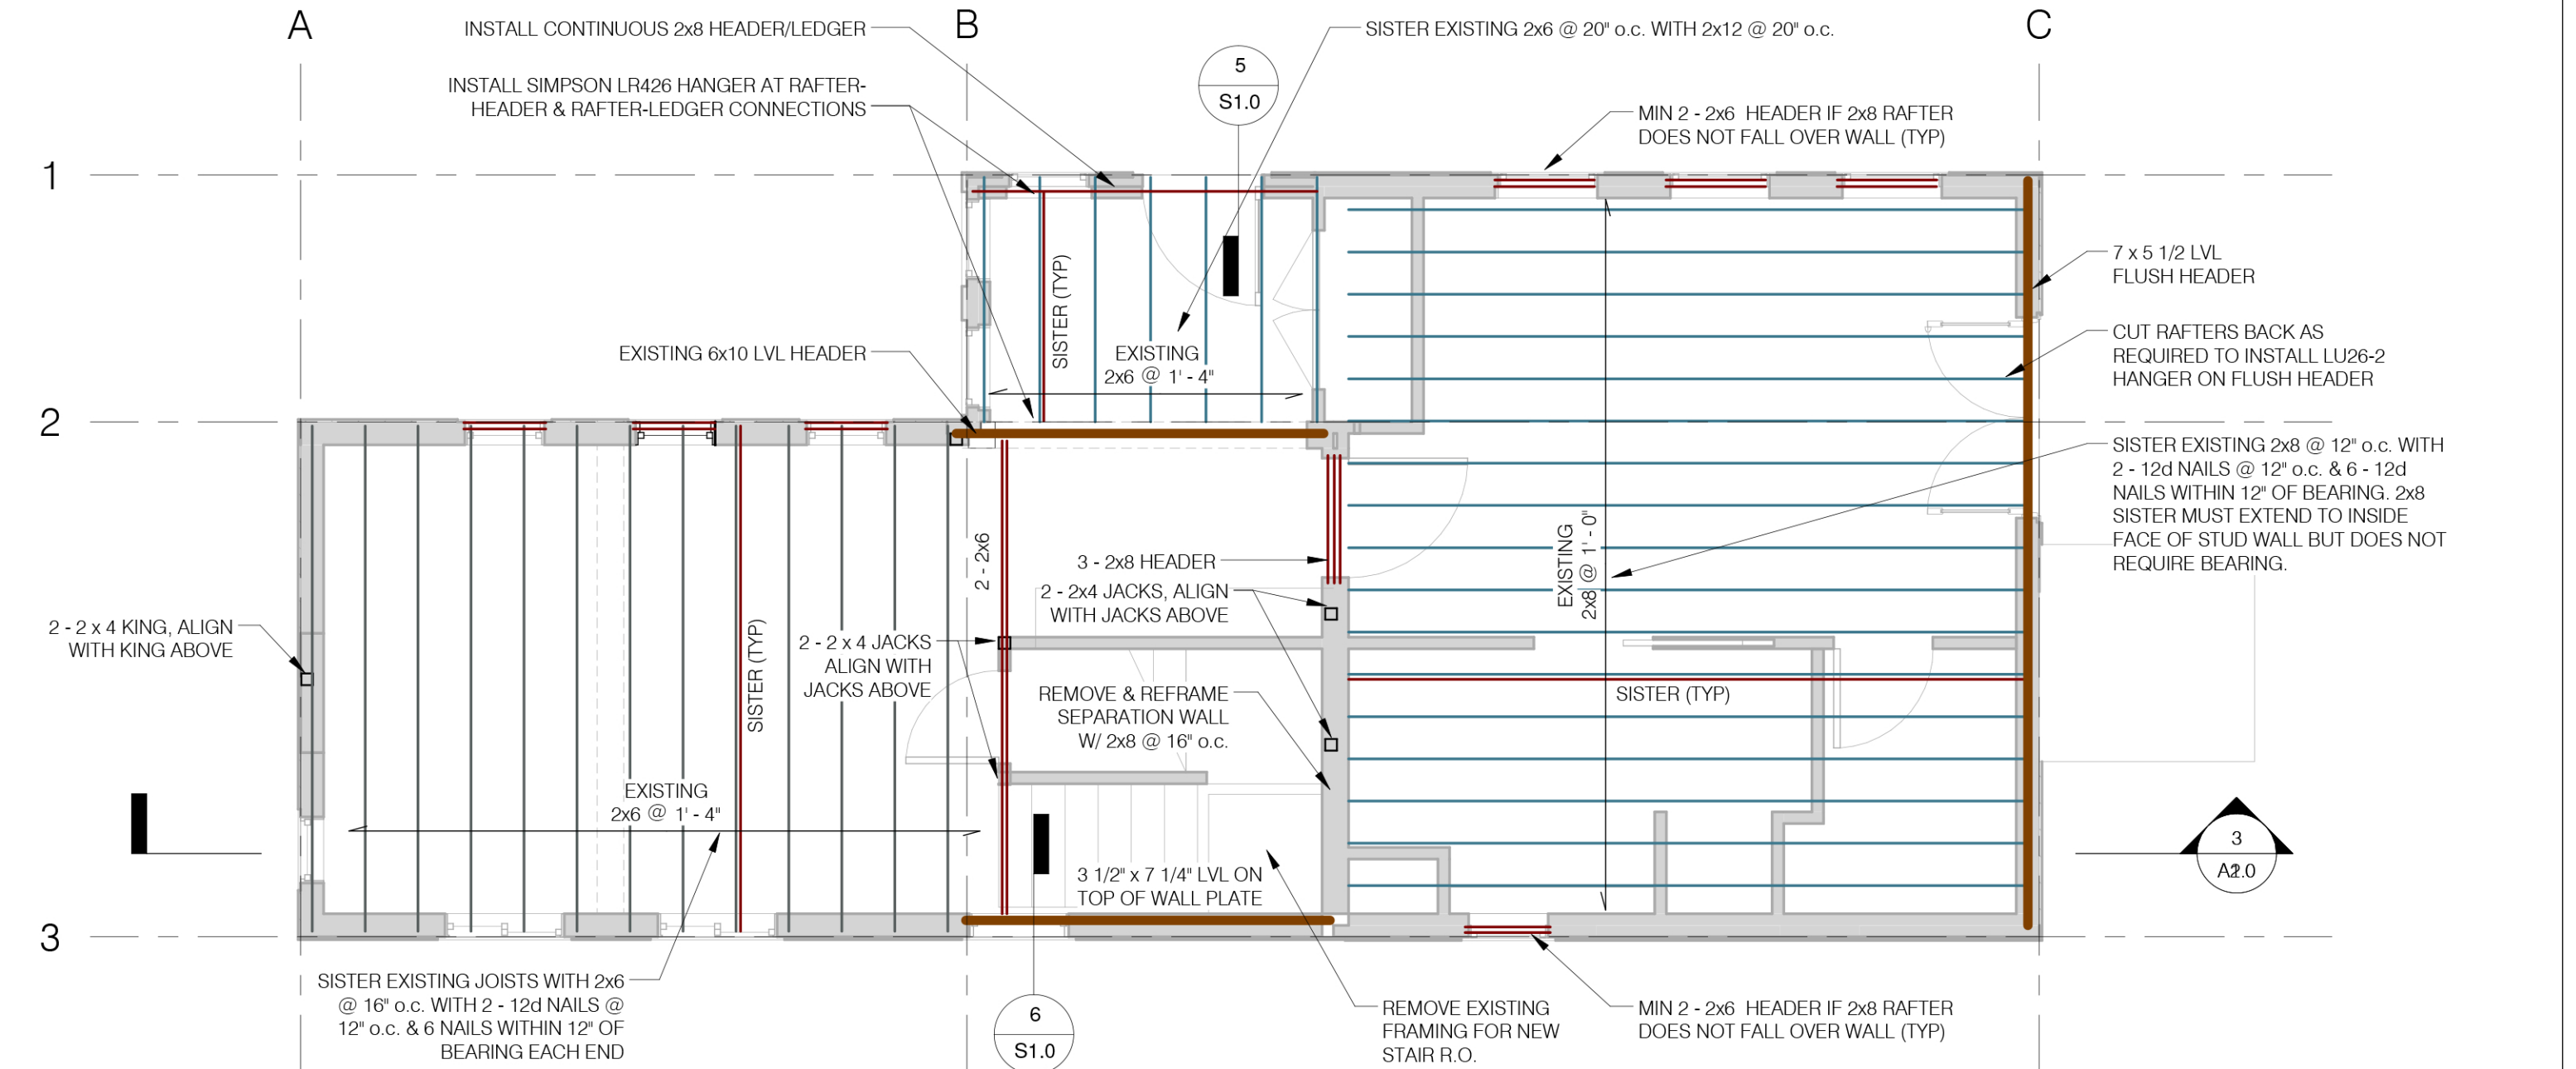


2 2nd Floor Framing Plan
1/4" = 1'-0"

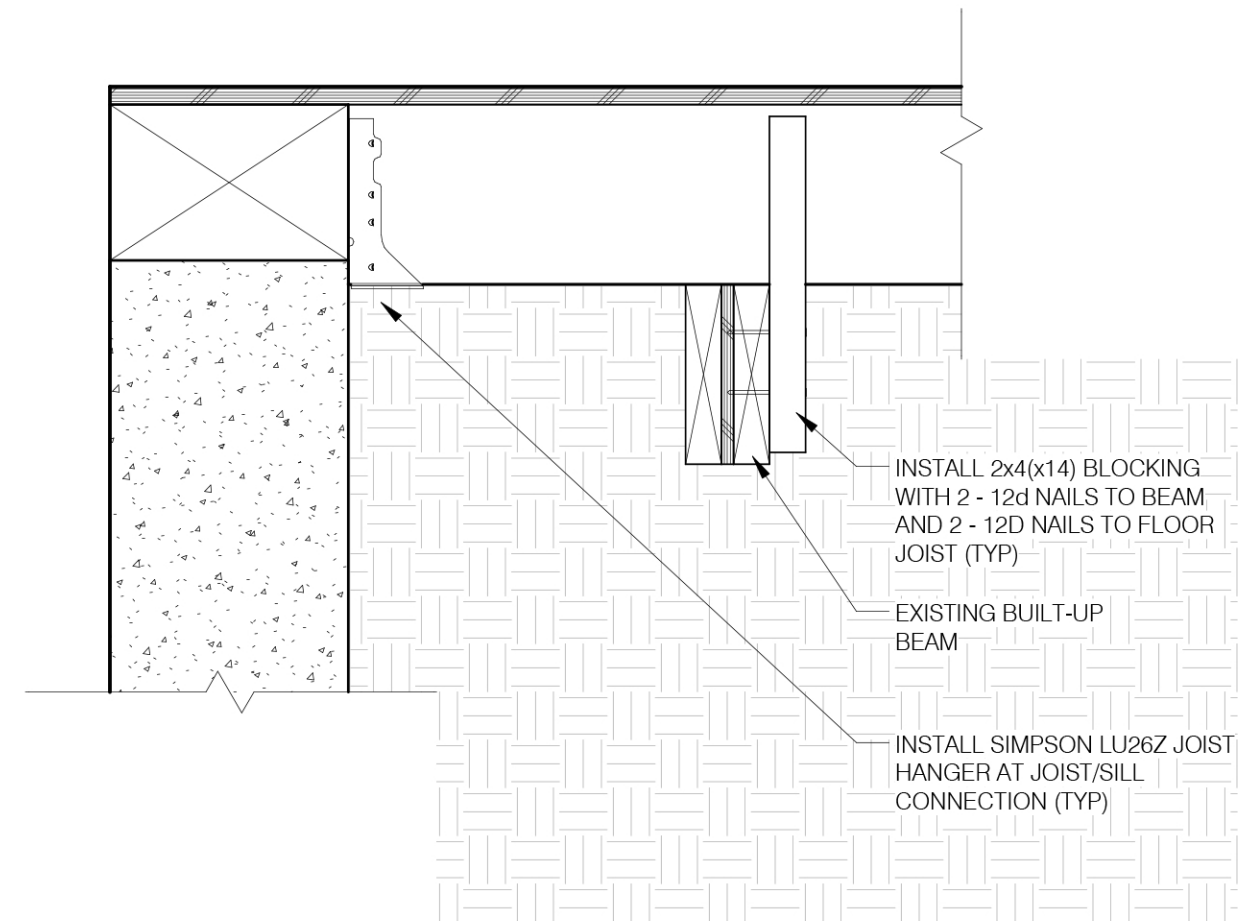

8 Section Detail - Foundation @ First Floor
1 1/2" = 1'-0"

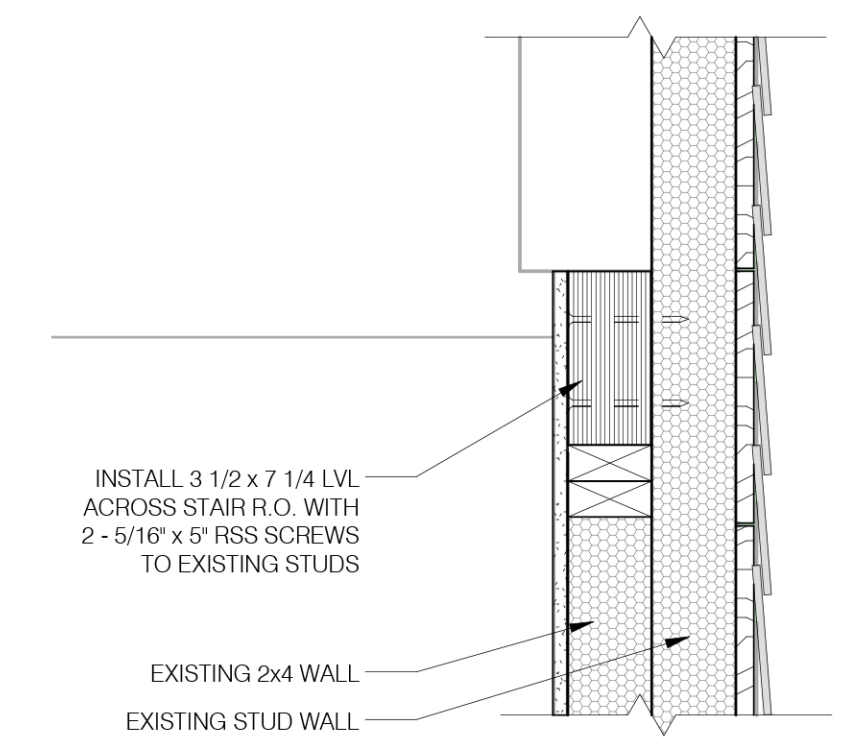

6 Section Detail - Stairwell Wall
1 1/2" = 1'-0"

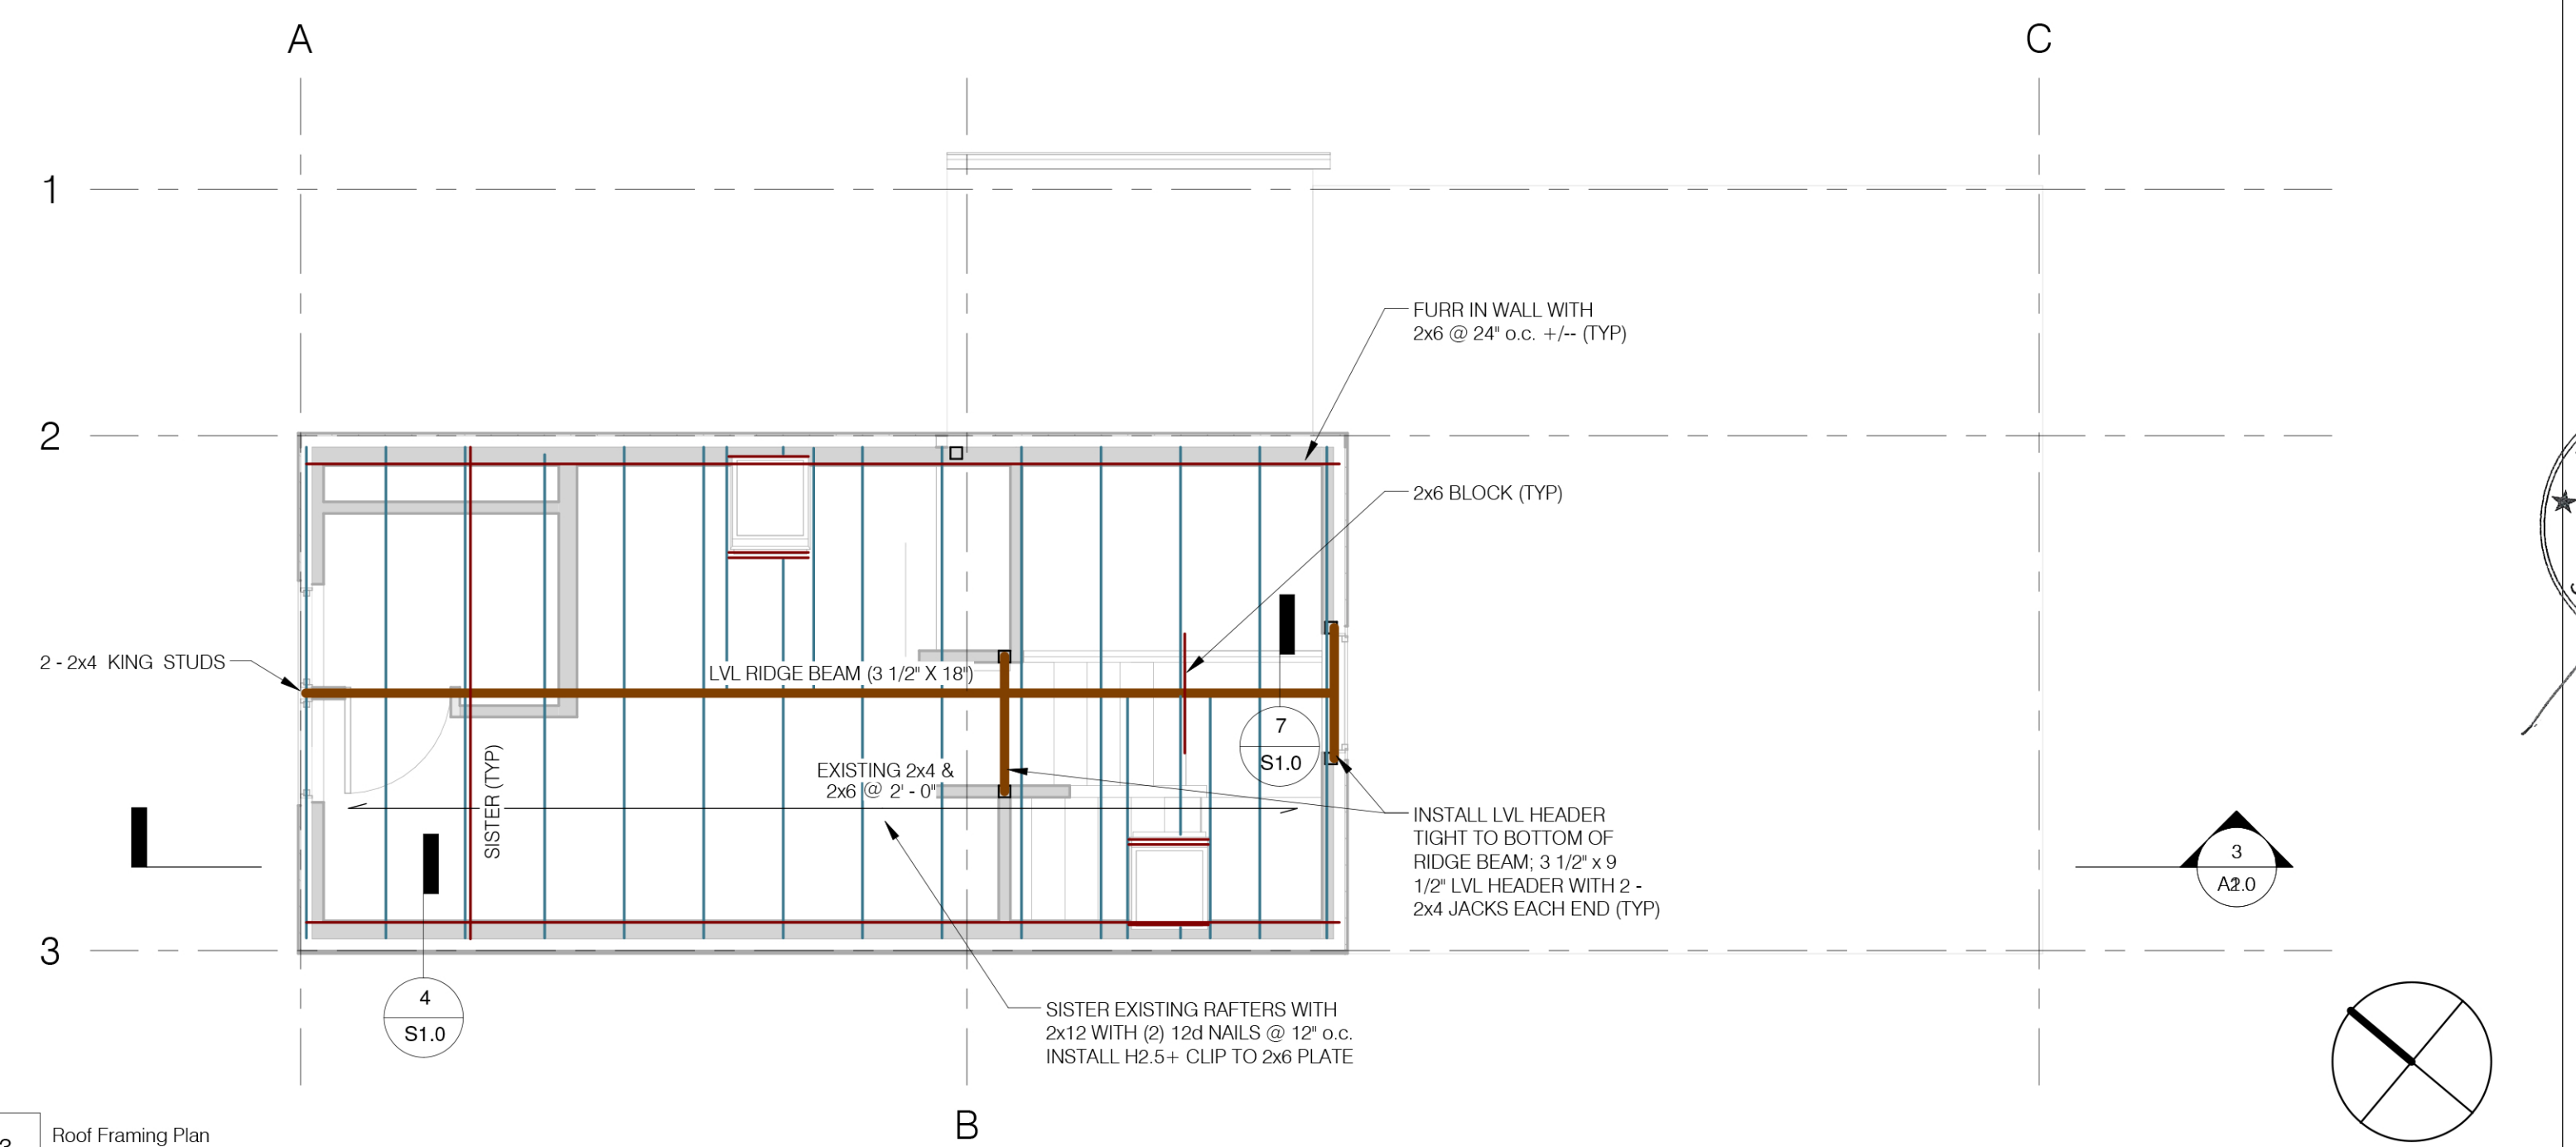

3 Roof Framing Plan
1/4" = 1'-0"