

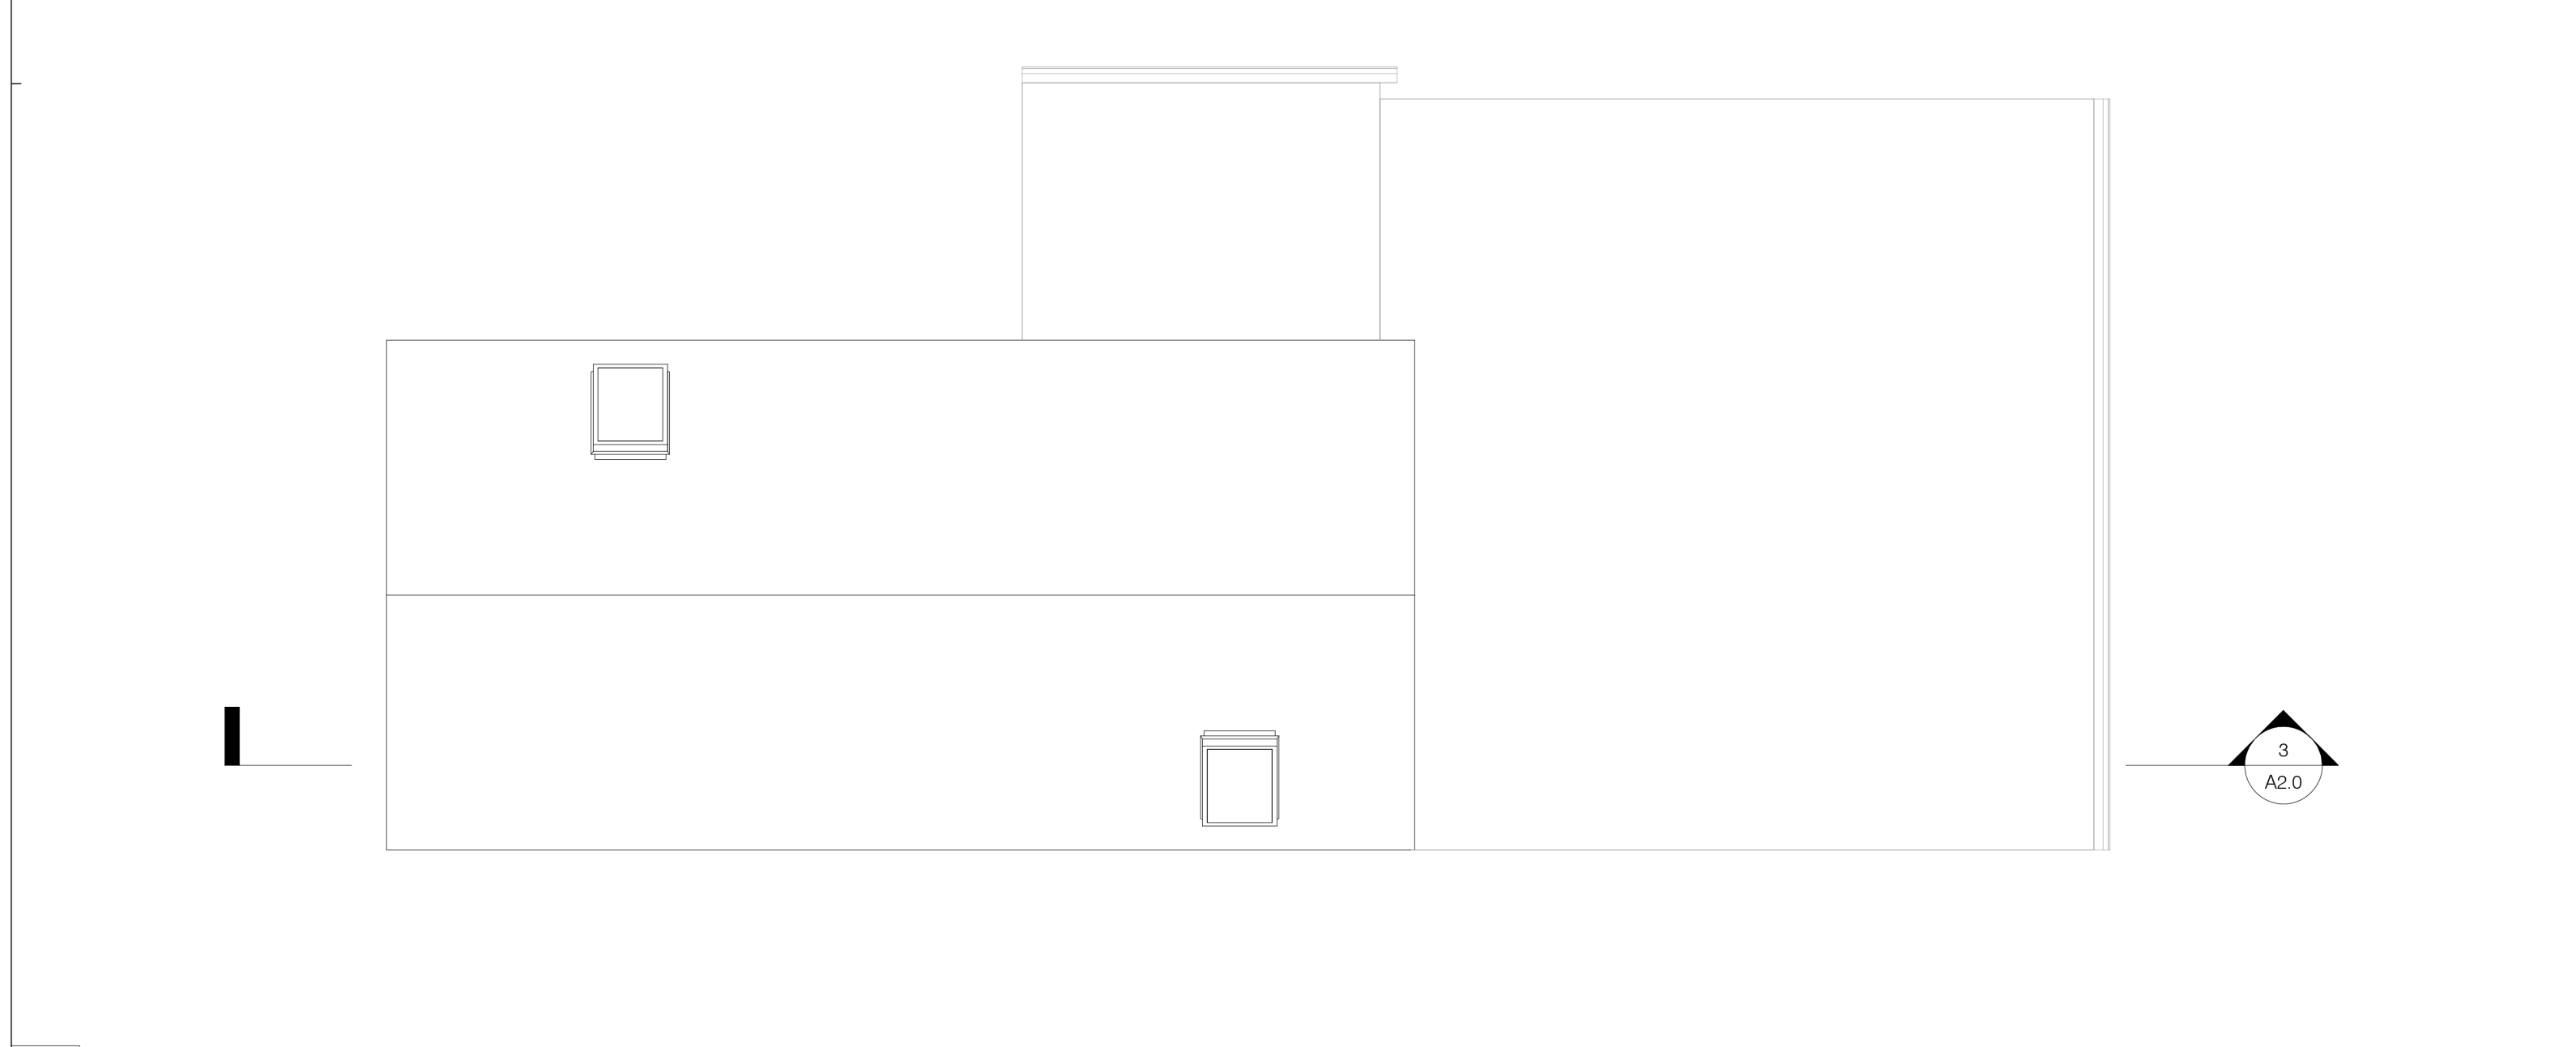
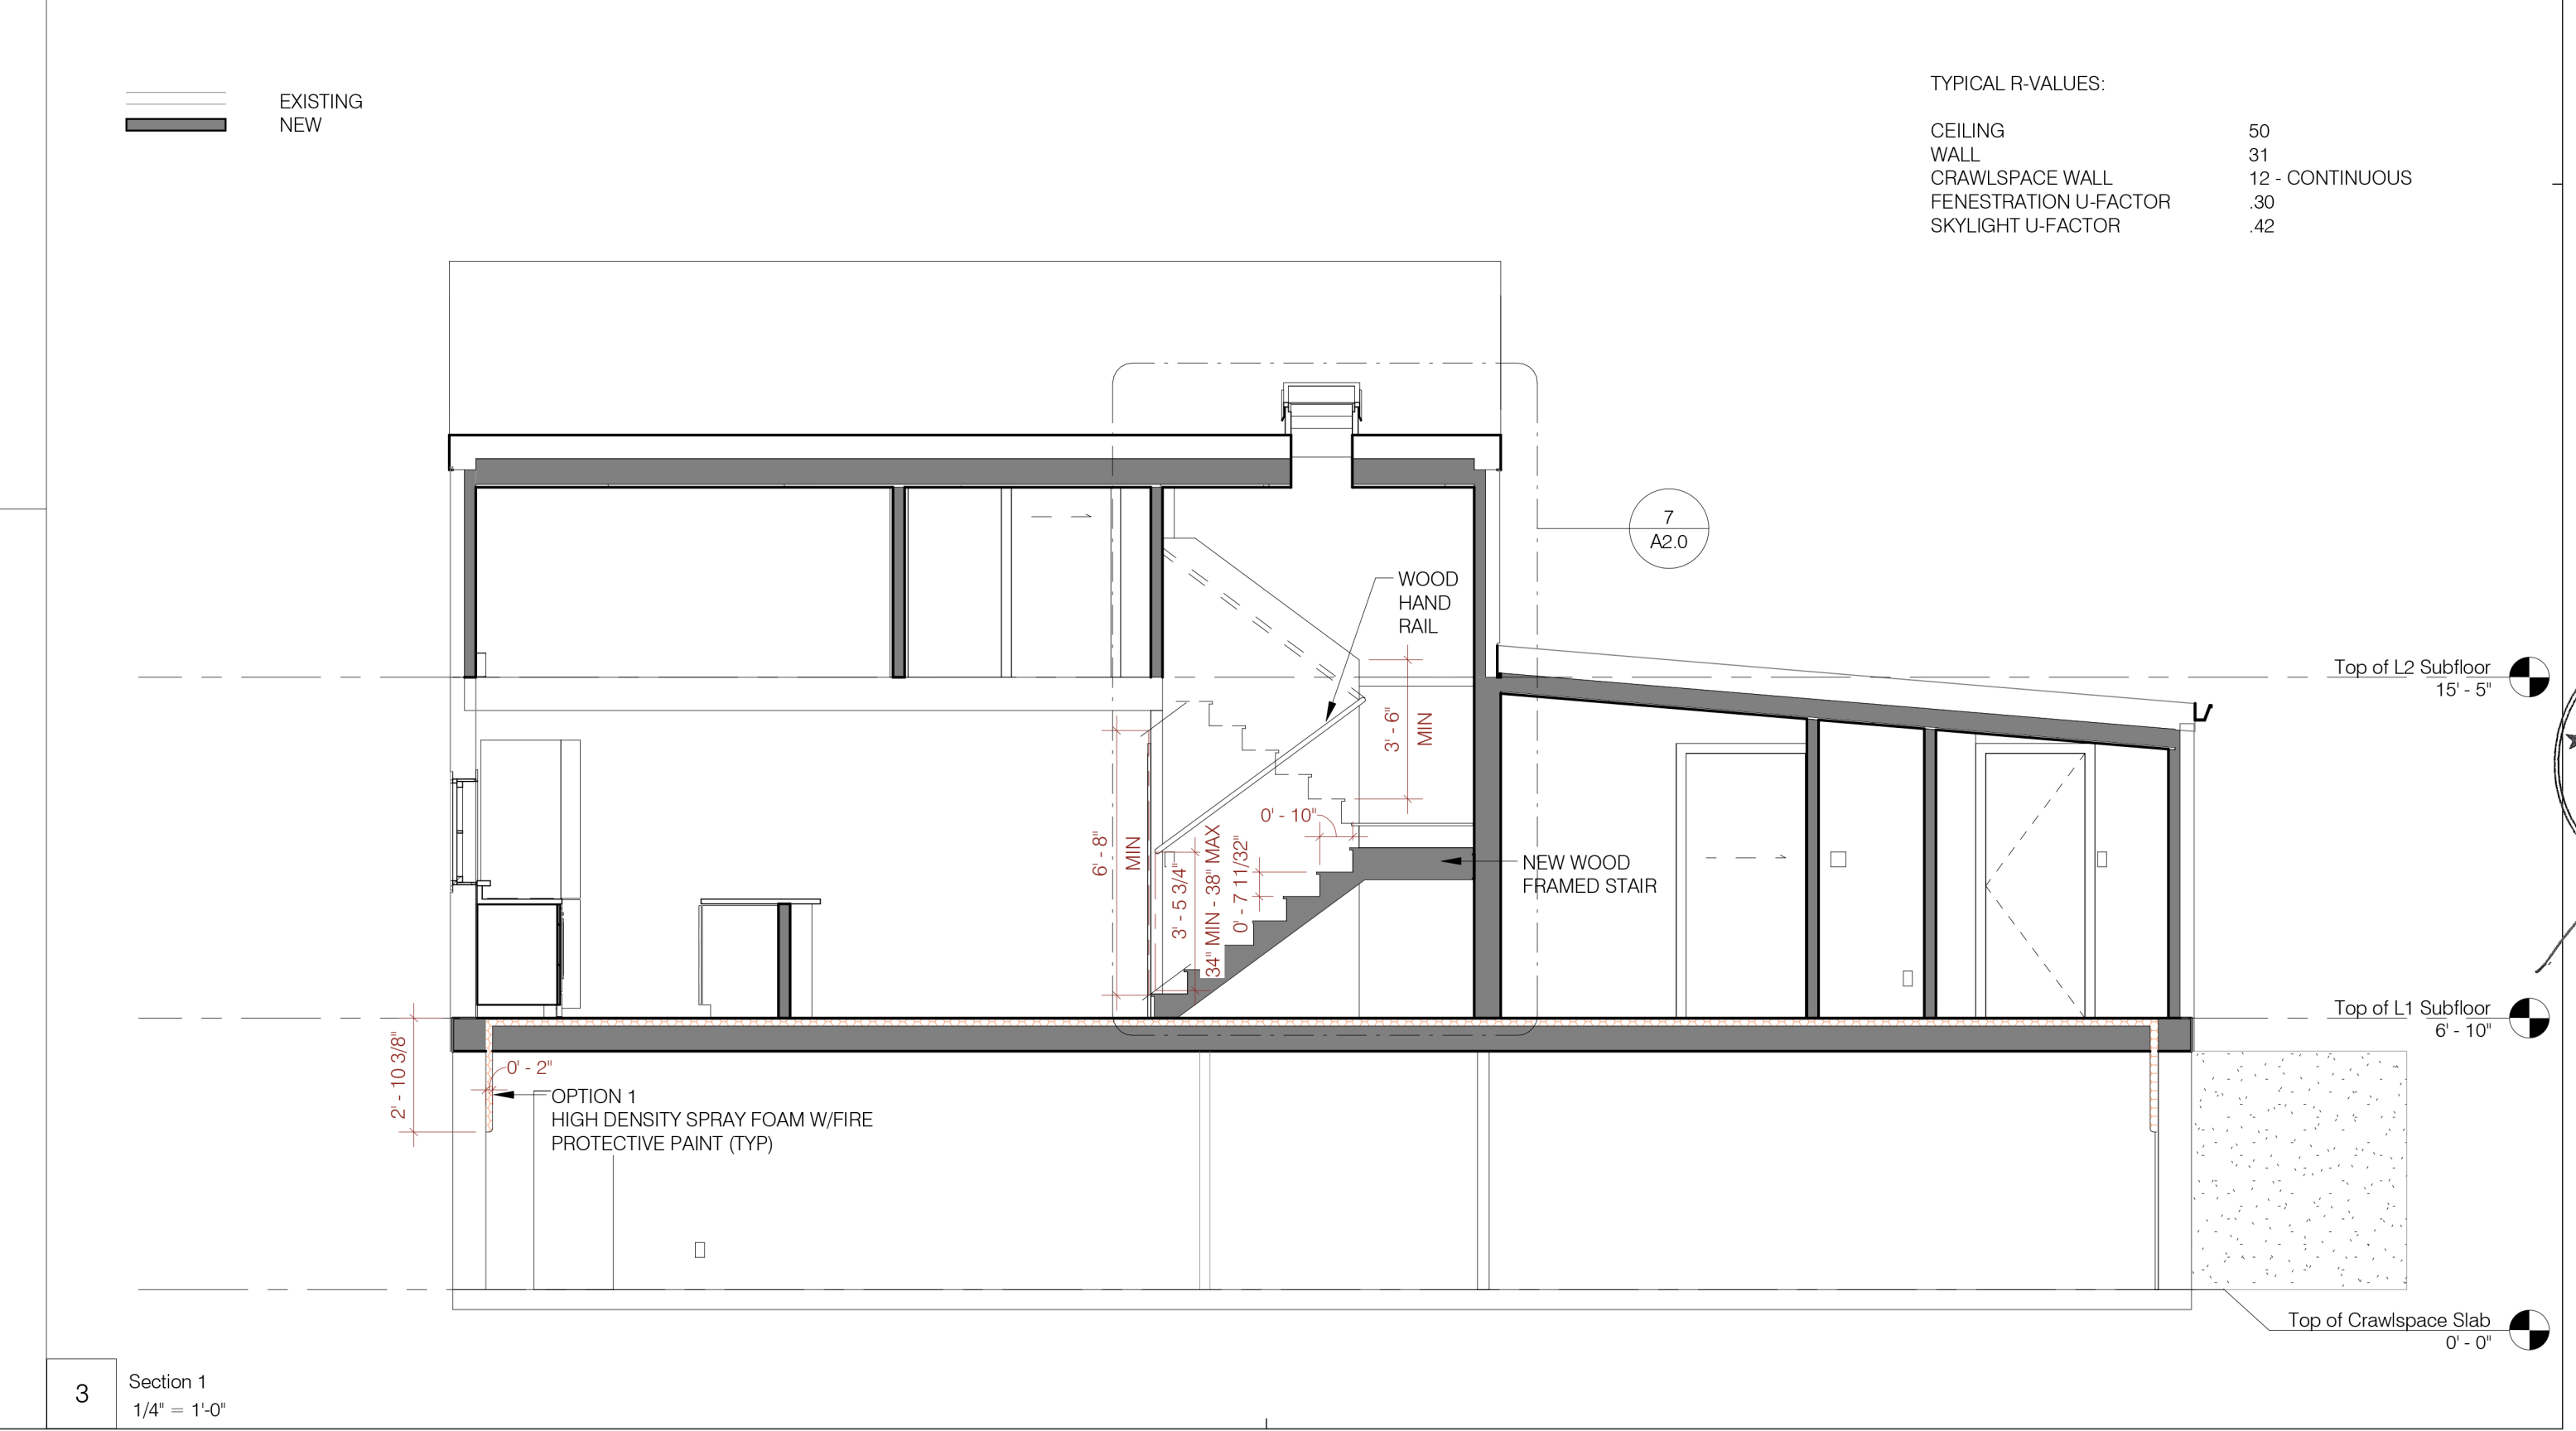
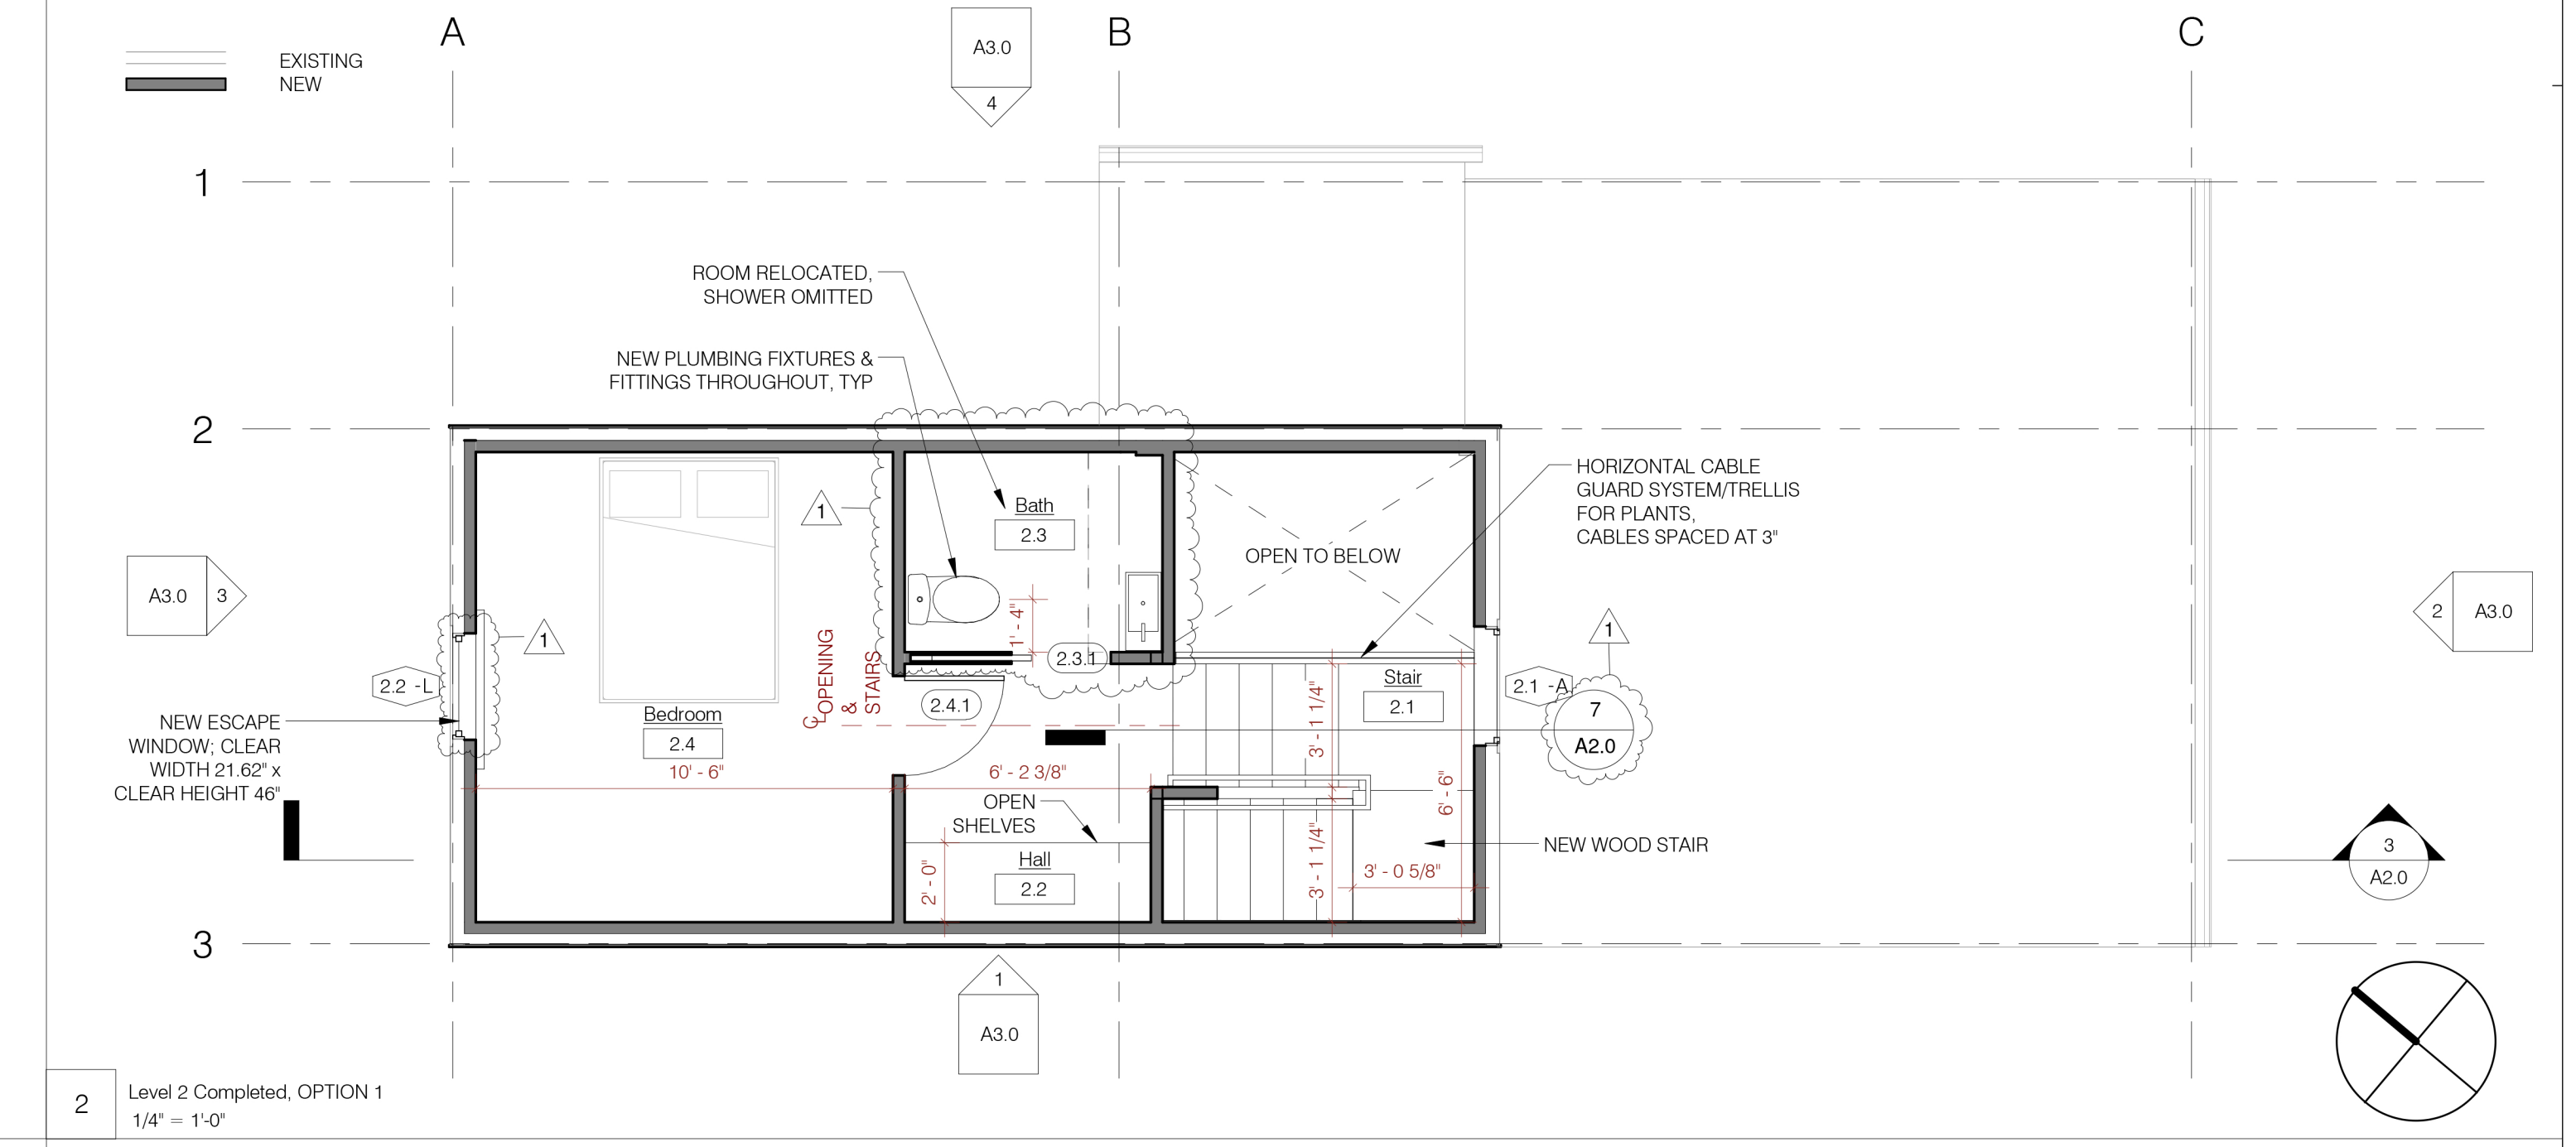


4 Crawspace Plan
1/4" = 1'-0"

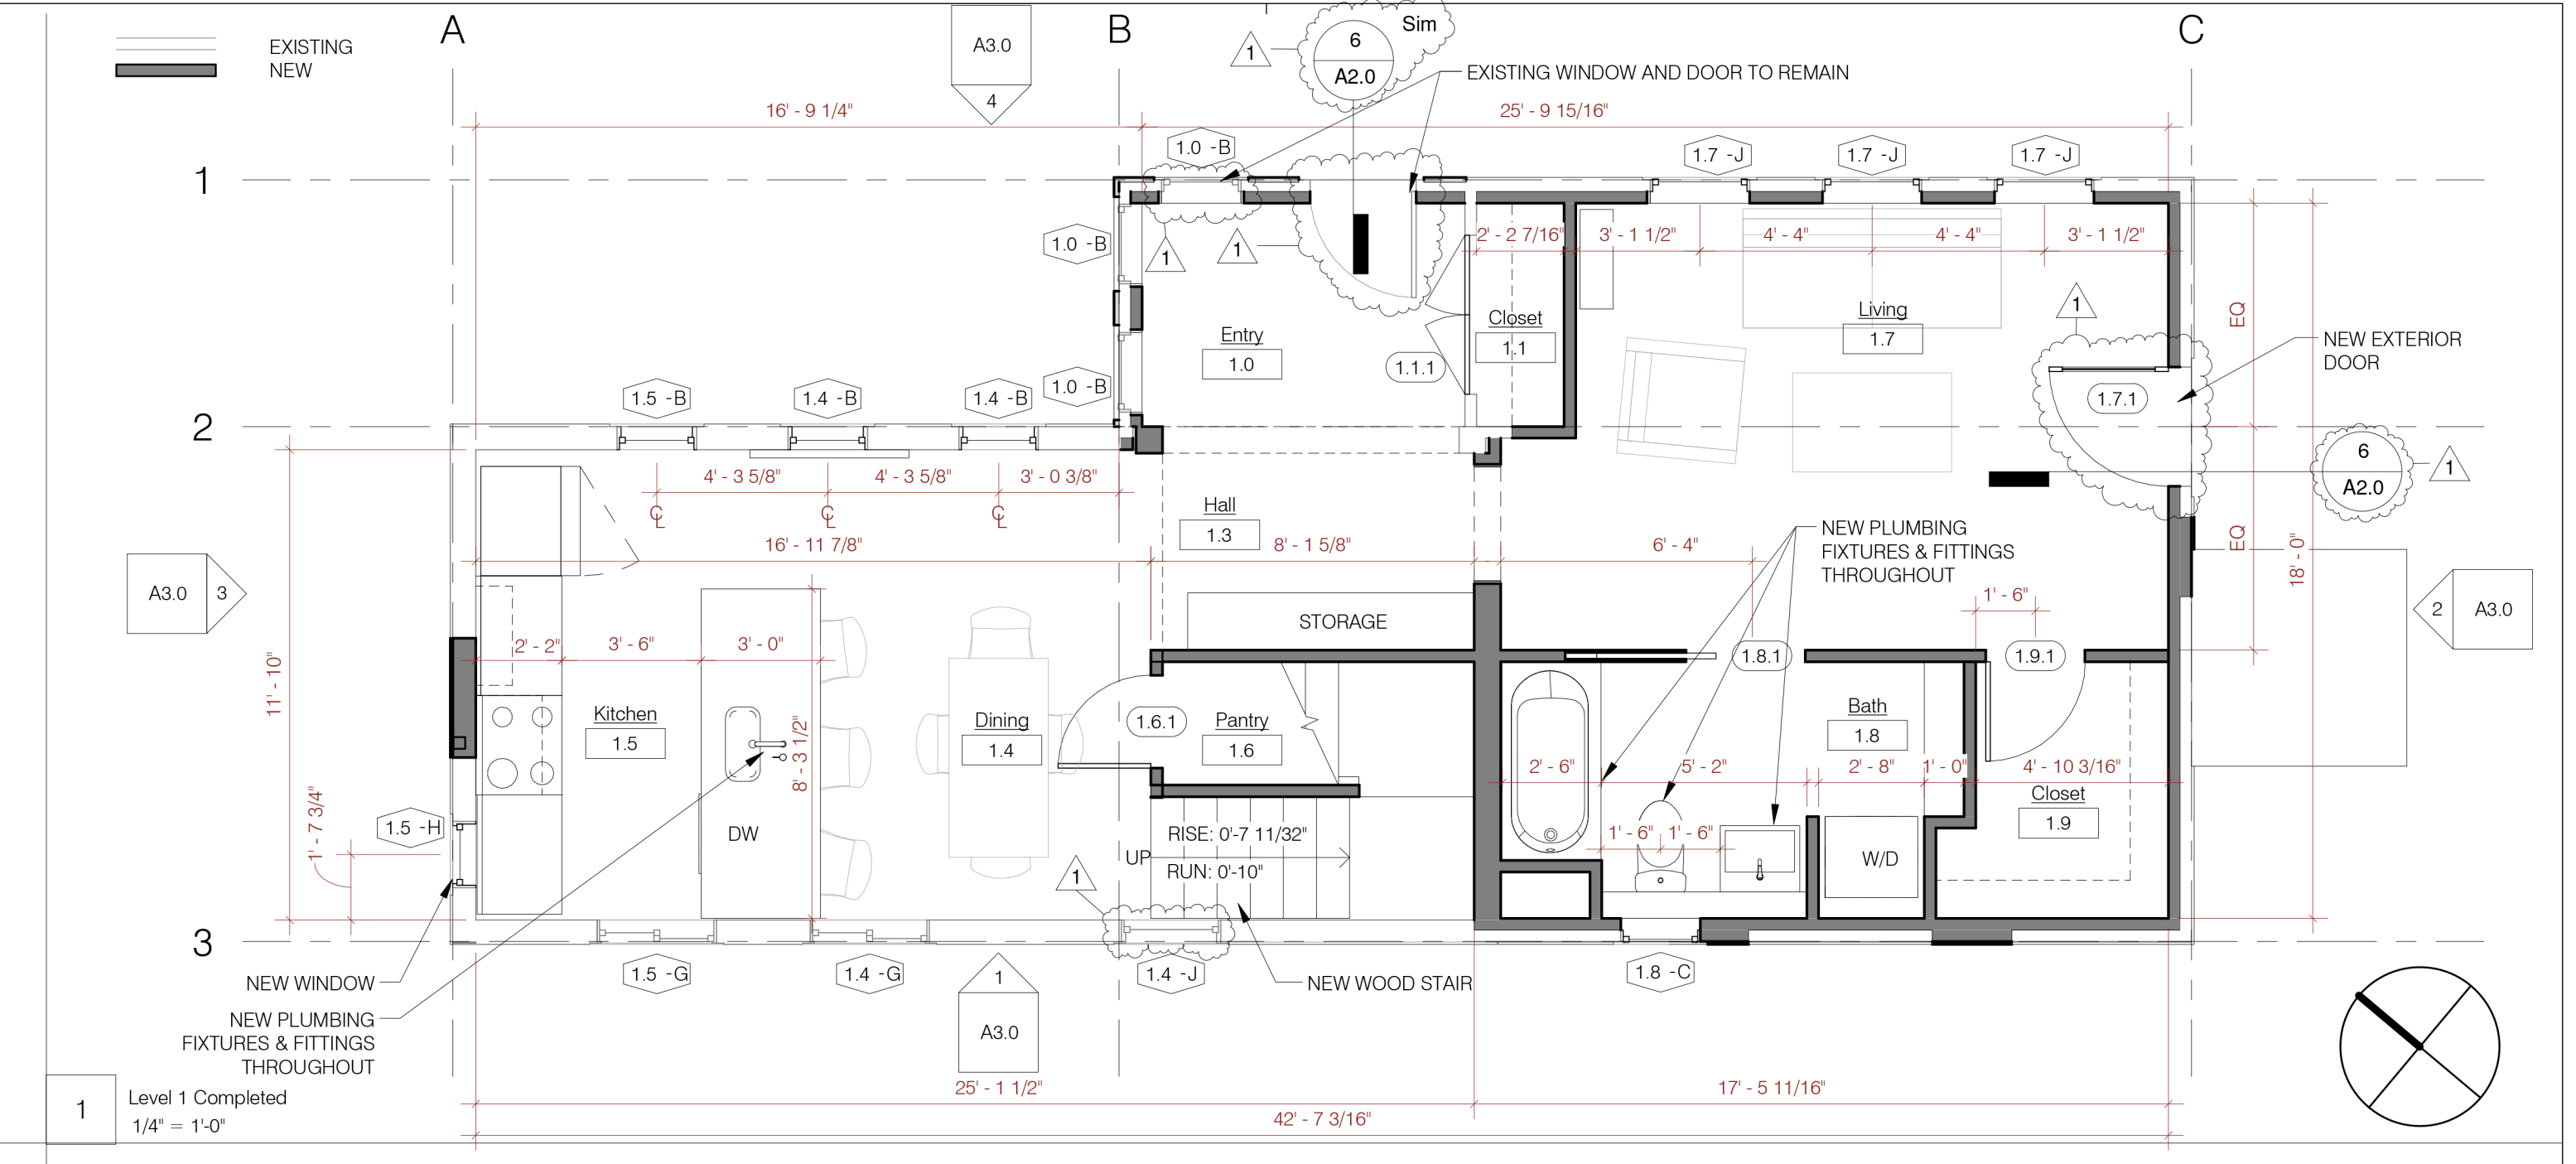

5 Roof Plan
1/4" = 1'-0"

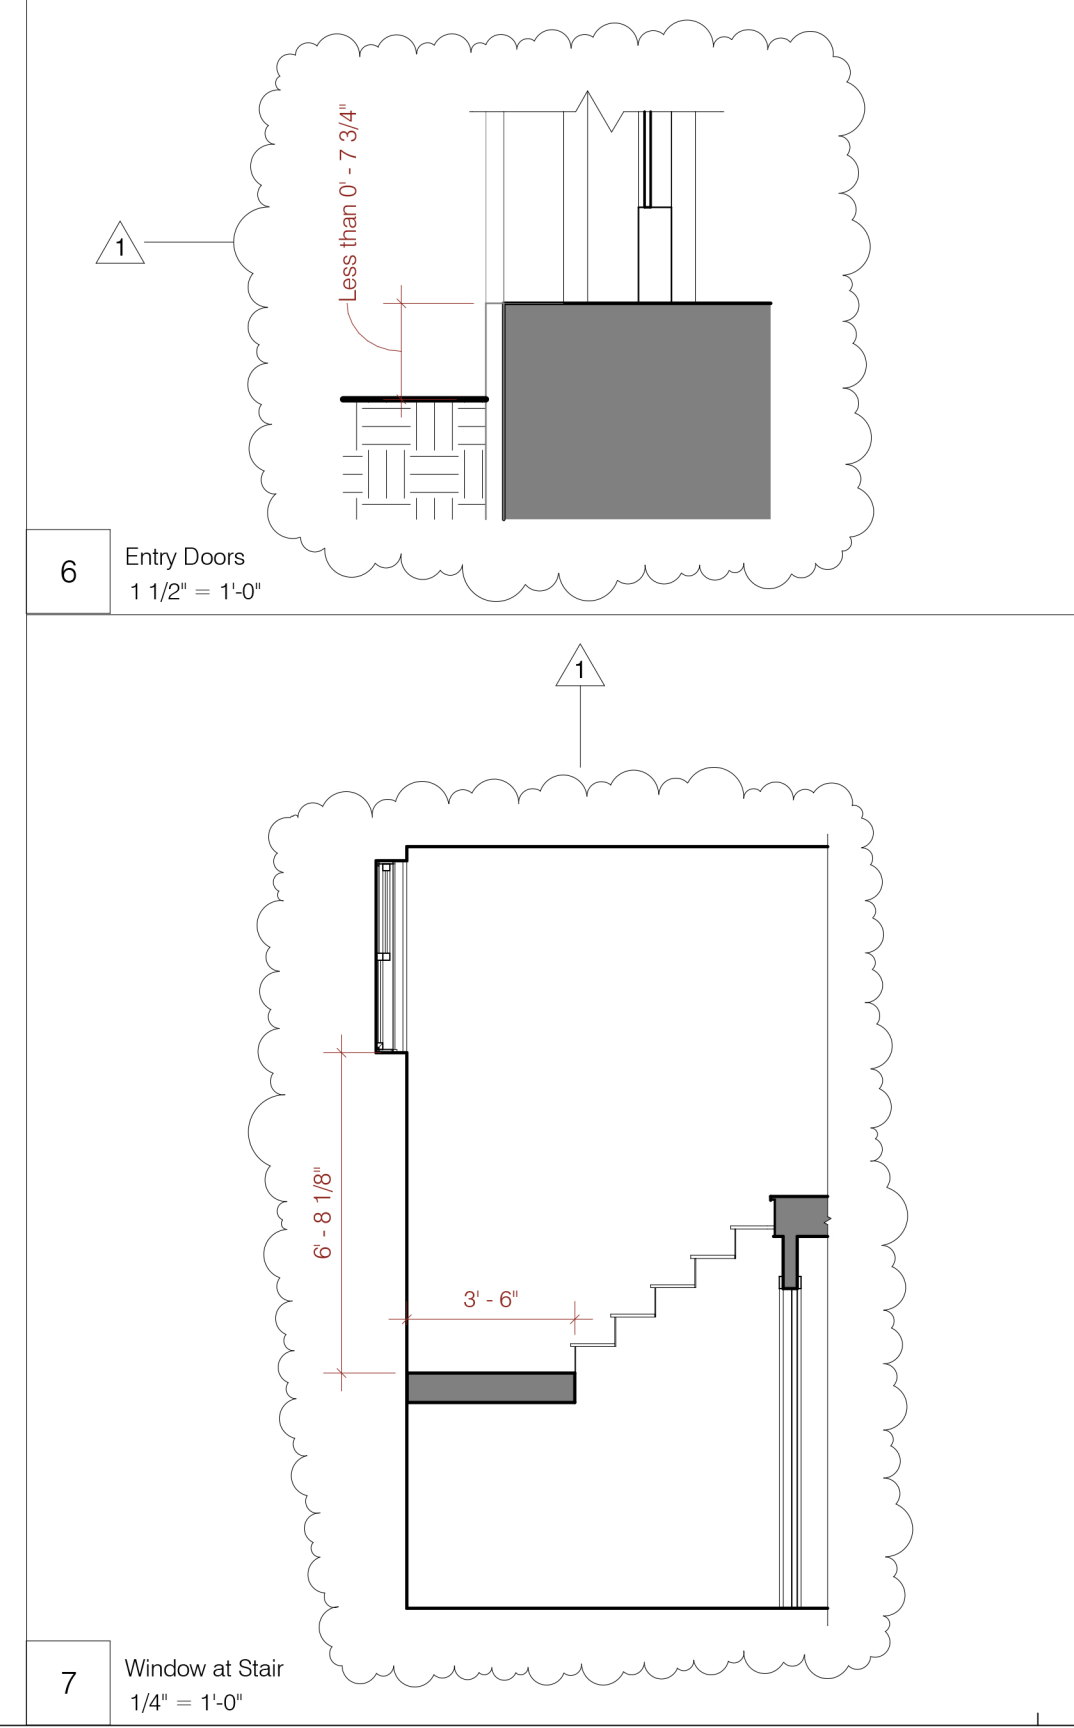

TYPICAL R-VALUES:

CEILING	50
WALL	31
CRAWLSPACE WALL	12 - CONTINUOUS
FENESTRATION U-FACTOR	.30
SKYLIGHT U-FACTOR	.42

GOLOGIC

Blackstone
82 Cumberland Ave
Portland, ME

Project Number

Plans, Sections, Perspective

REVISIONS:

DATE & DESCRIPTION	REVISION
13.09.25	1 Revision 1

PAST ISSUES:

DATE & DESCRIPTION	REVISION
2013.08.05	Permitting Set
2013.09.10	Pricing Set

LICENSED ARCHITECT

MATTHEW O'MALIA
No. 3571
STATE OF MAINE

CURRENT ISSUE:
2013.09.25 Permitting Set

A2.0