




40 Section at Stair

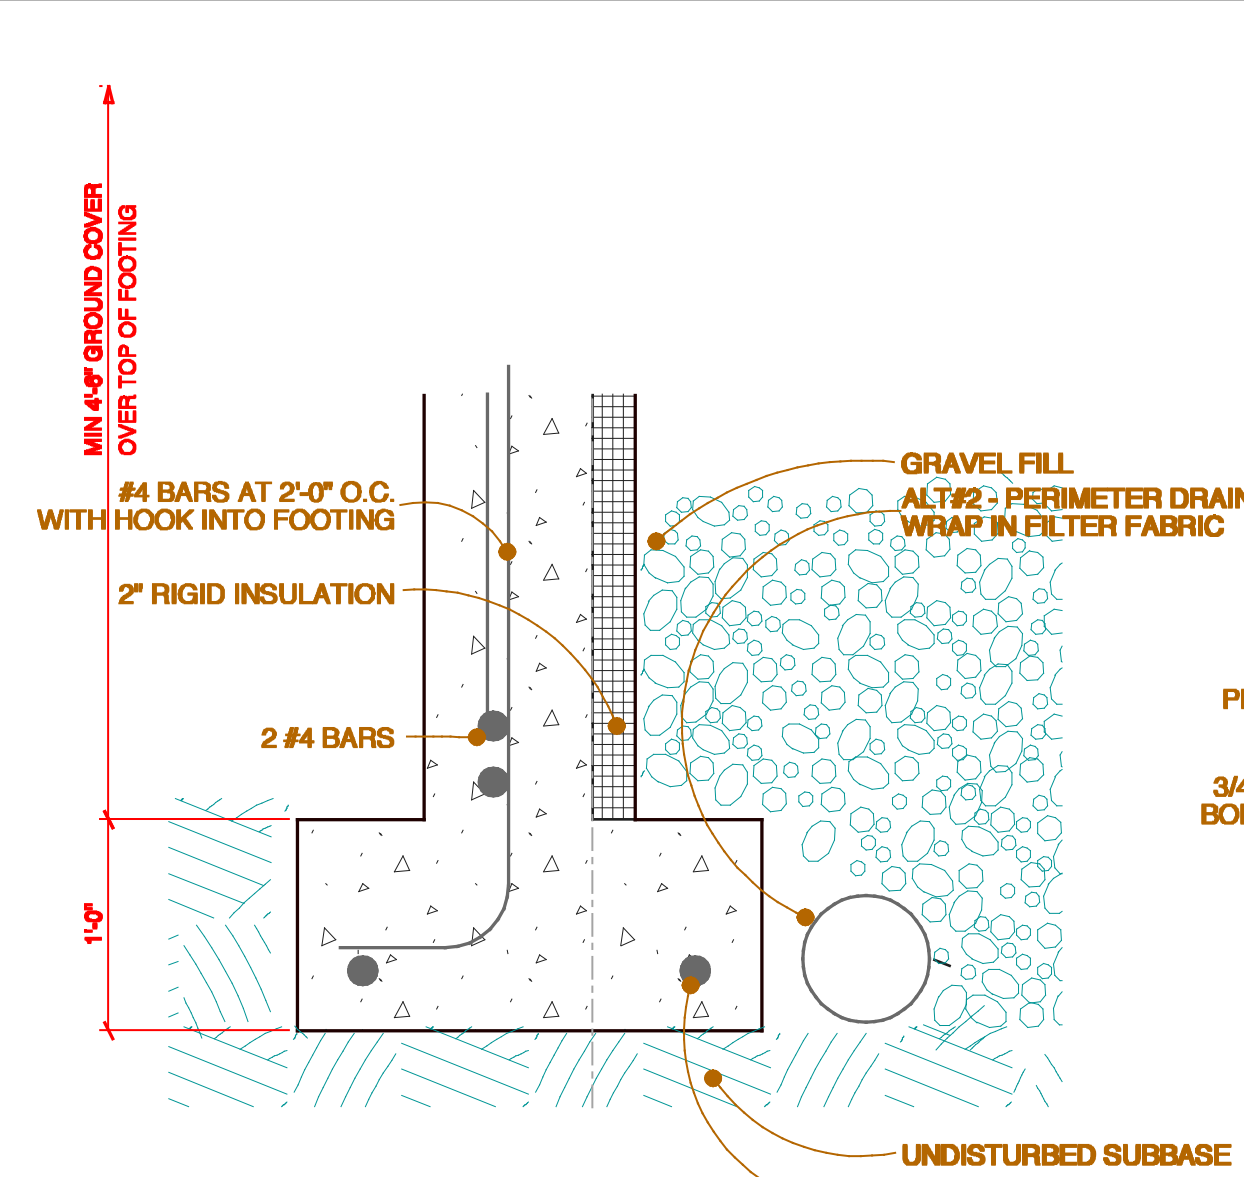


23 Section Detail

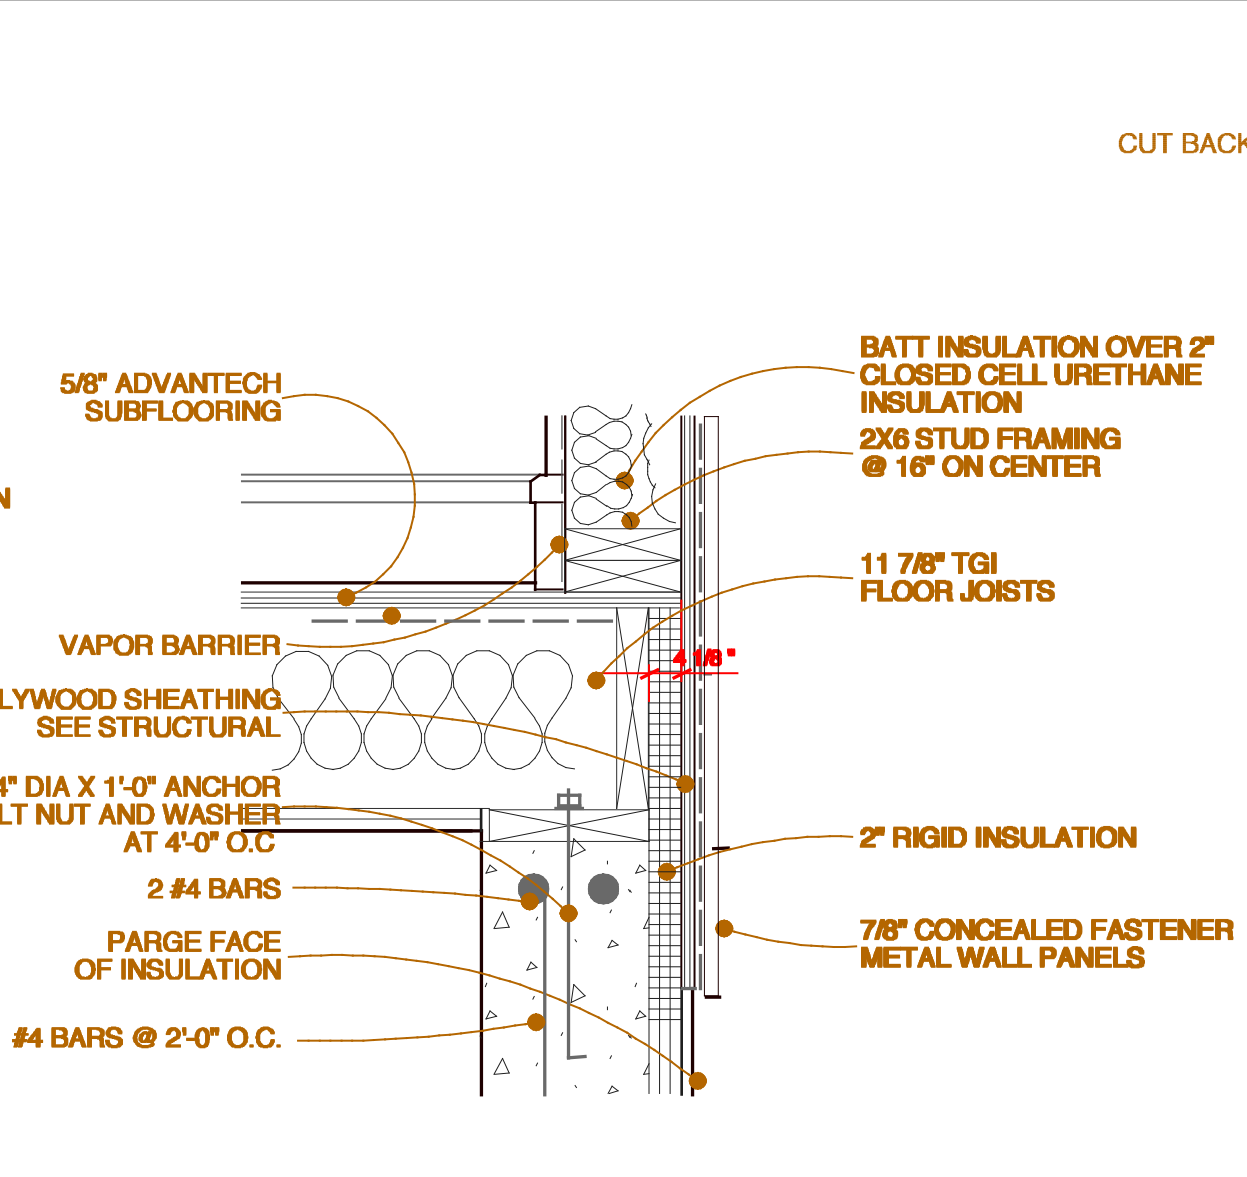


22 Section Detail

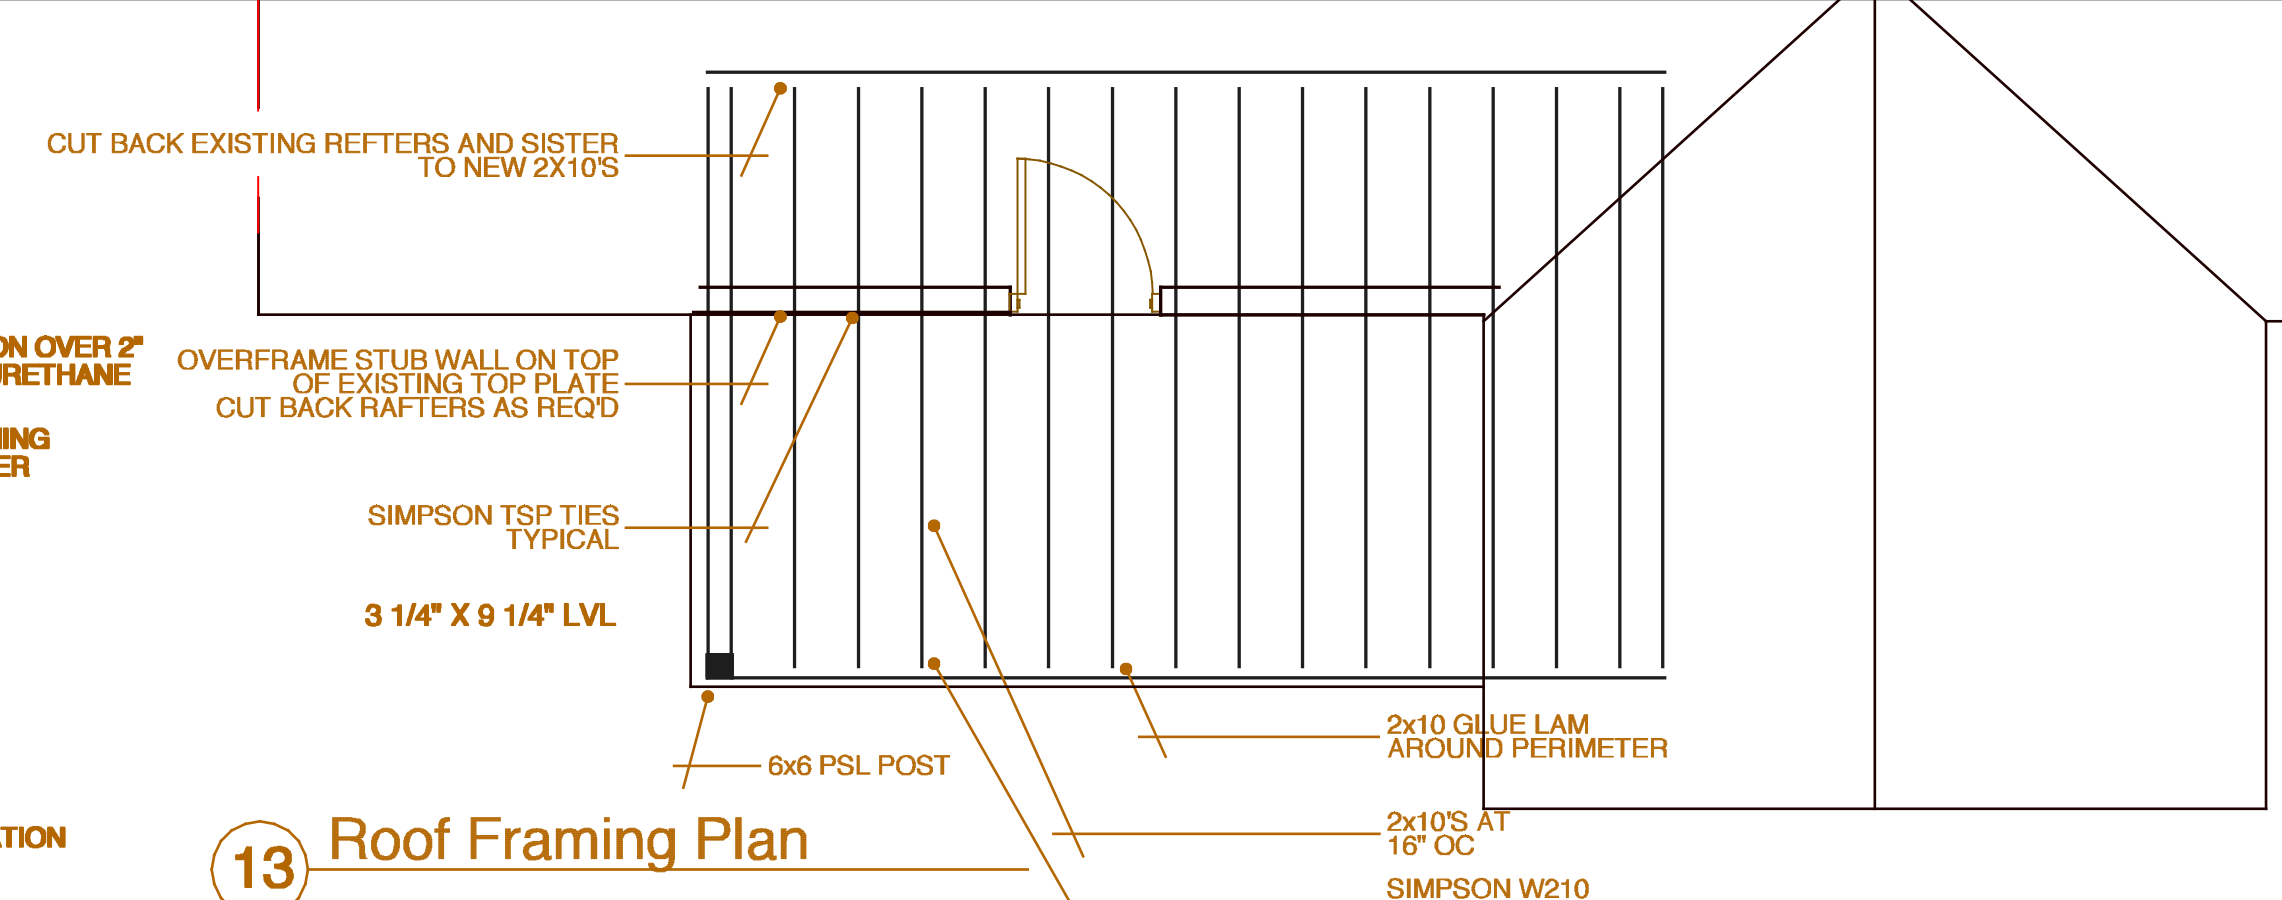


13 Roof Framing Plan

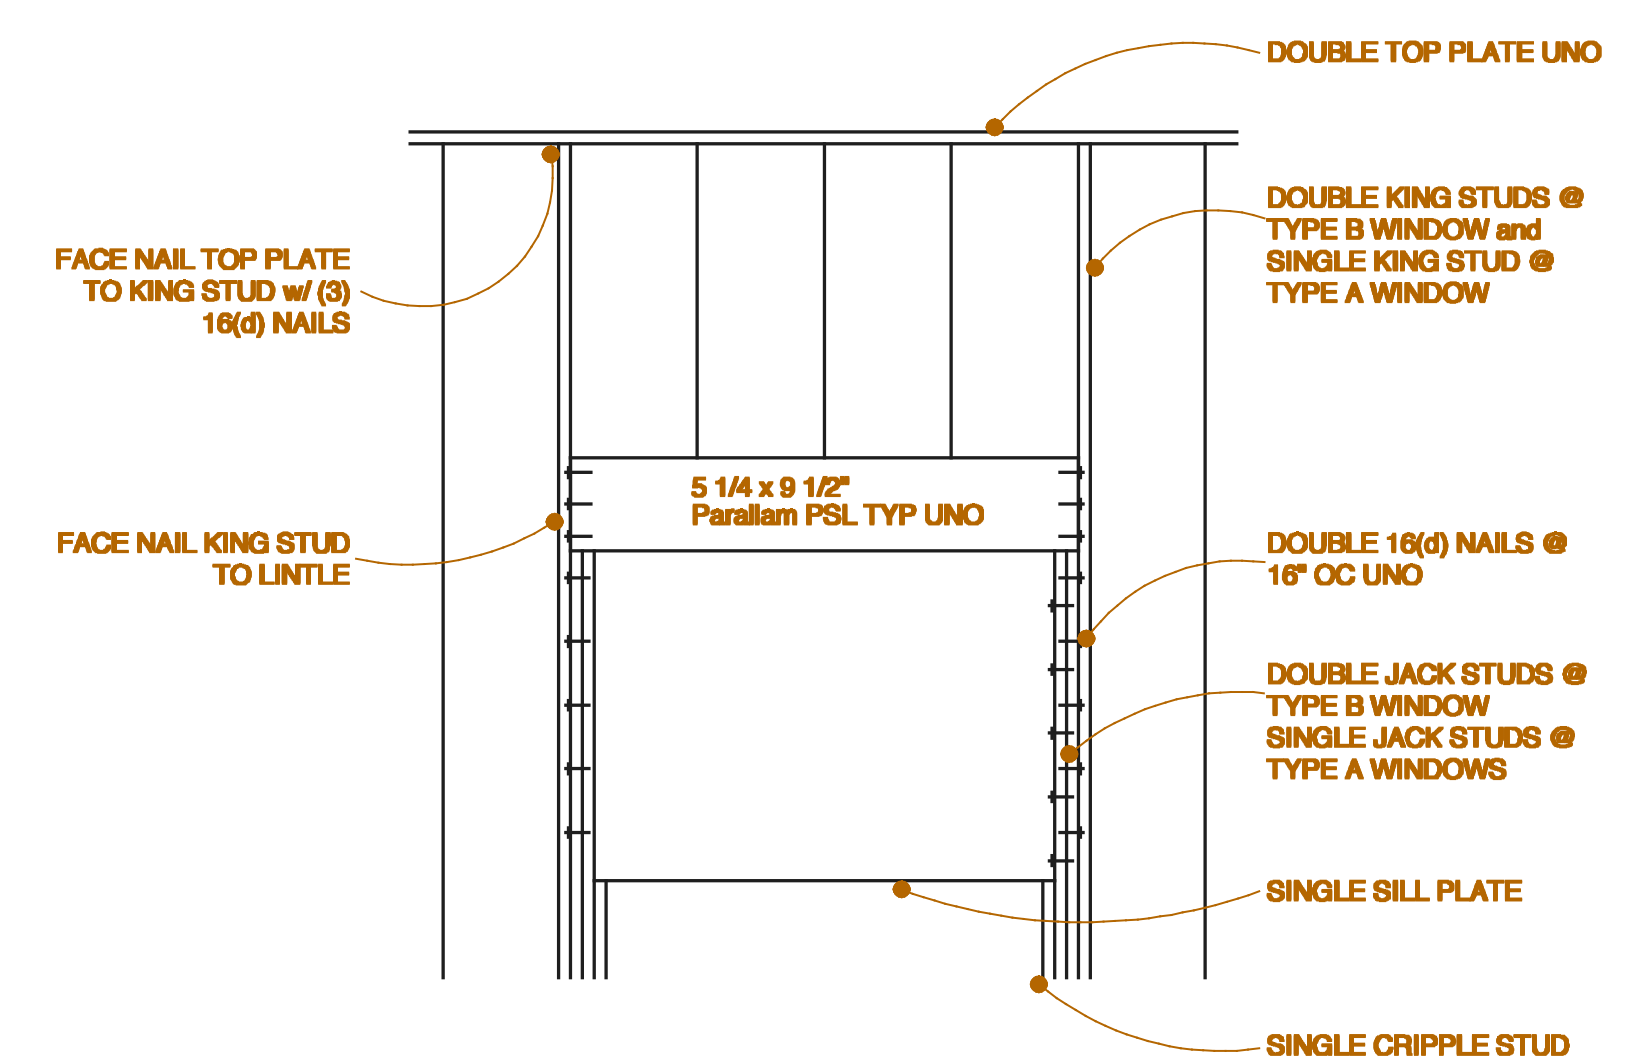


39 Typical Lintel Detail

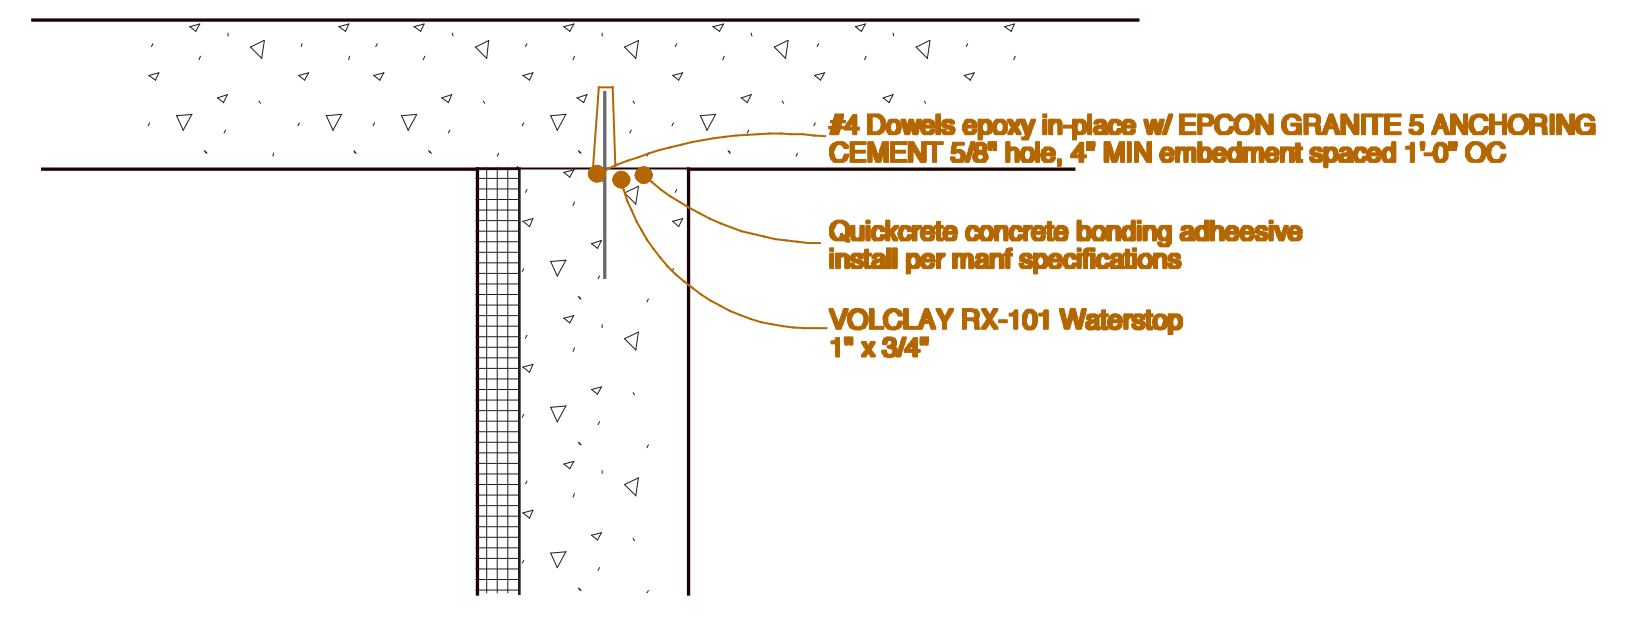


21 Plan Detail at Existing Foundation (Cold Joint)

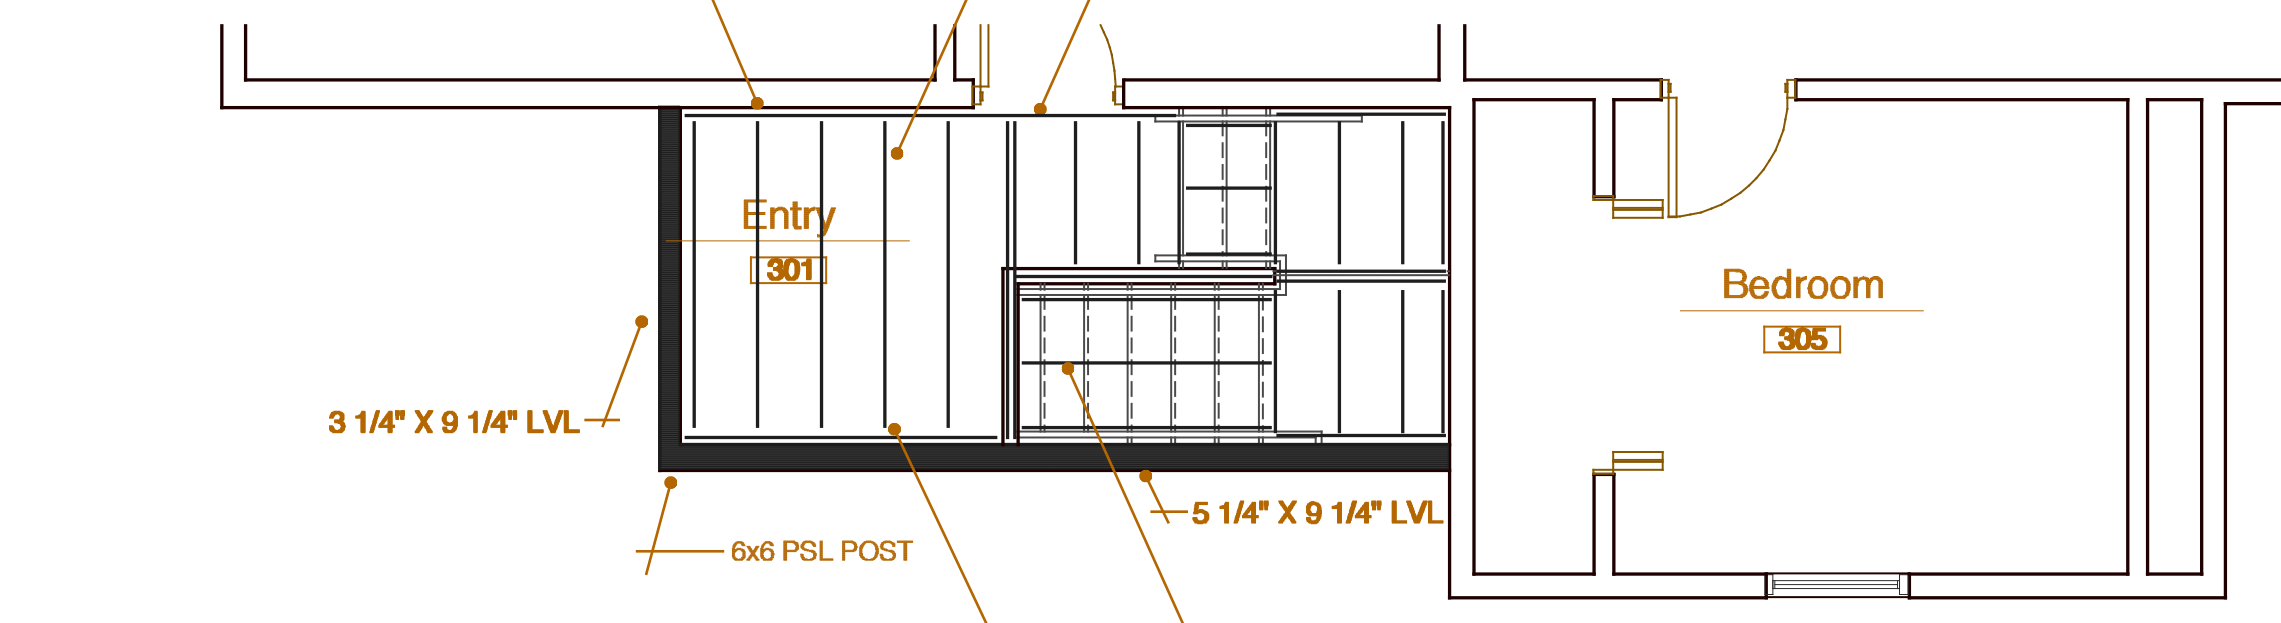


12 Third Floor Framing Plan

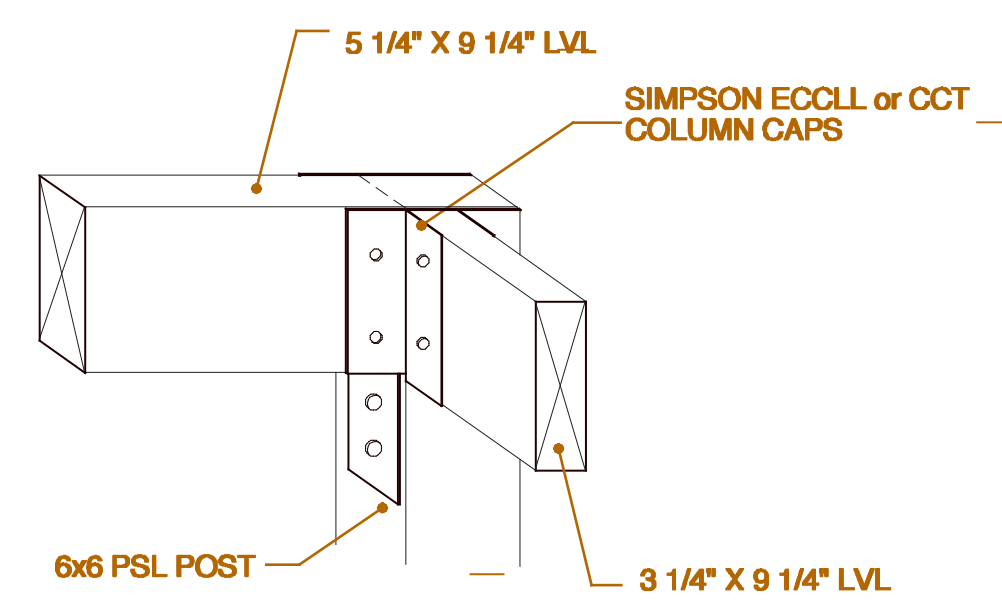


38 Typical Framing Detail

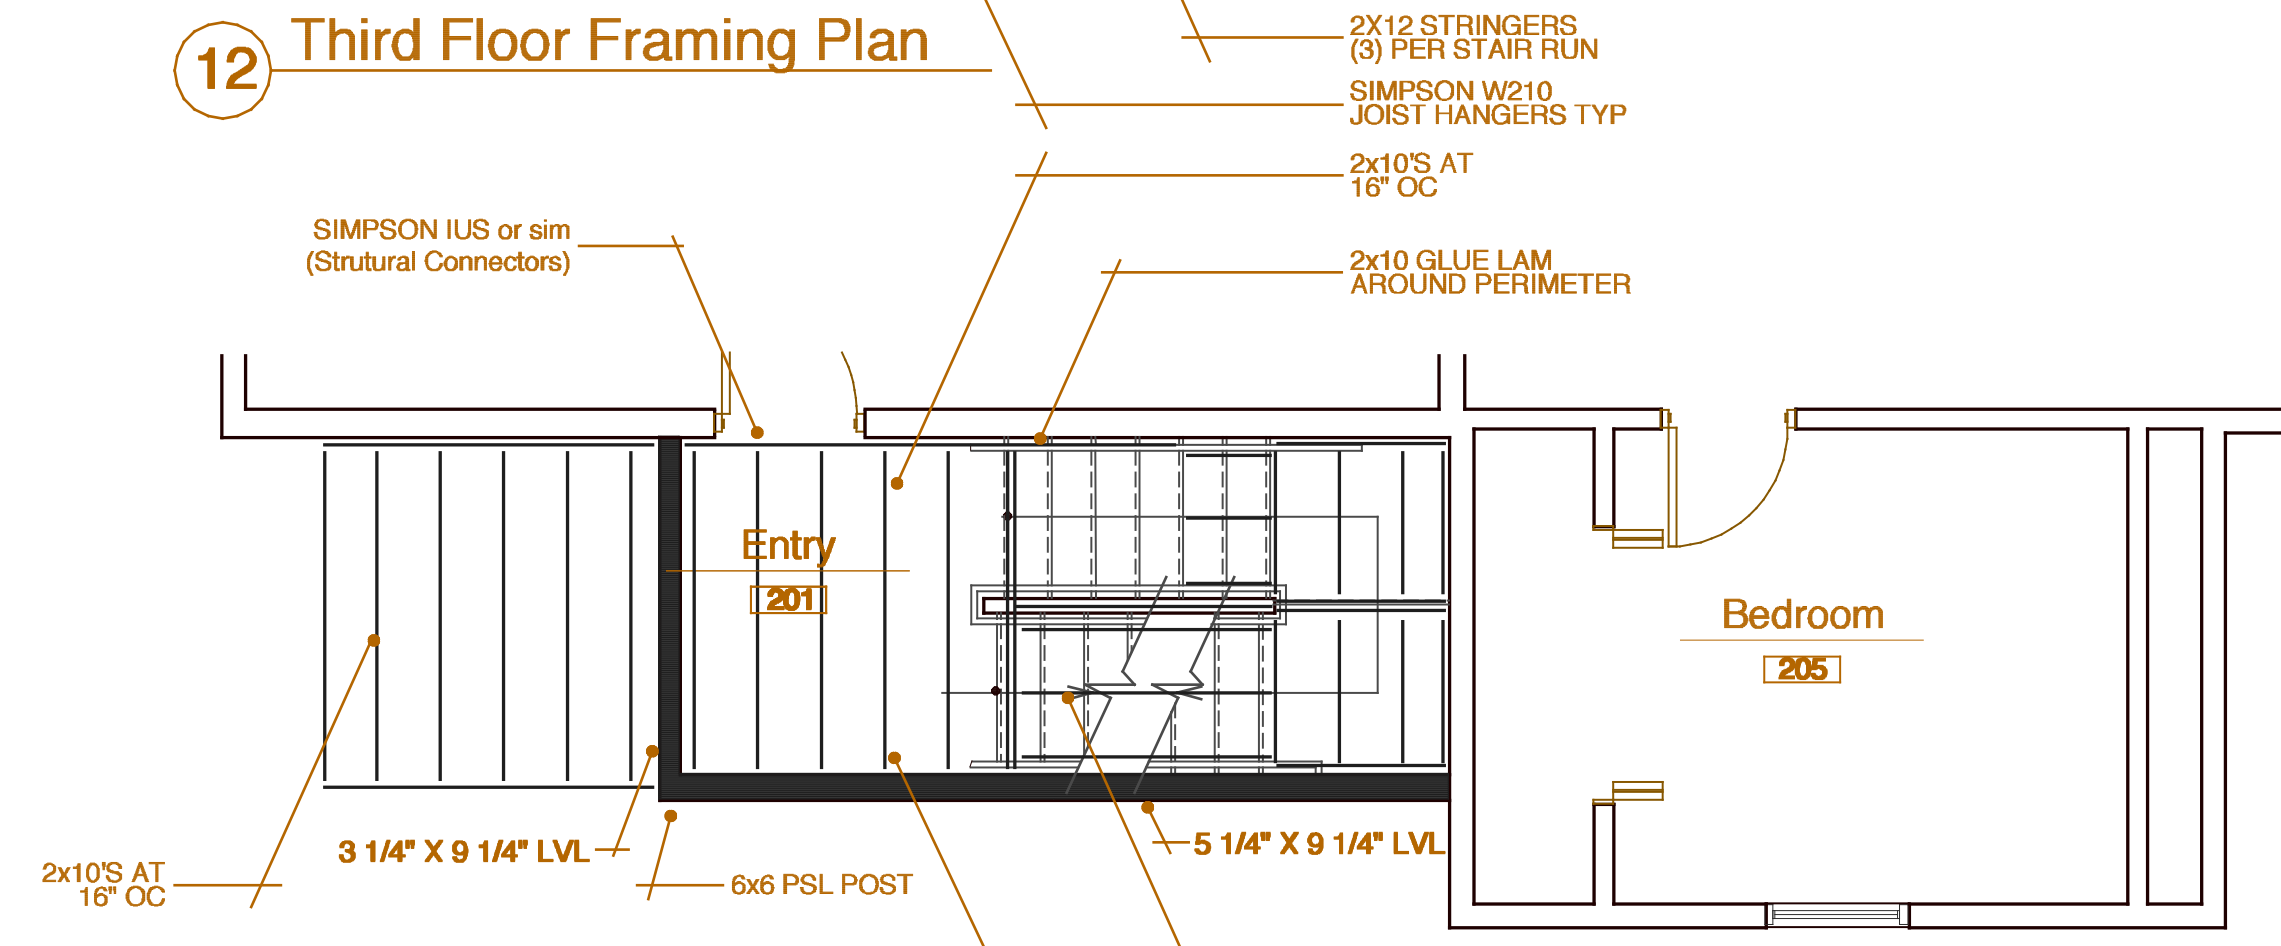

11 Second Floor Framing Plan

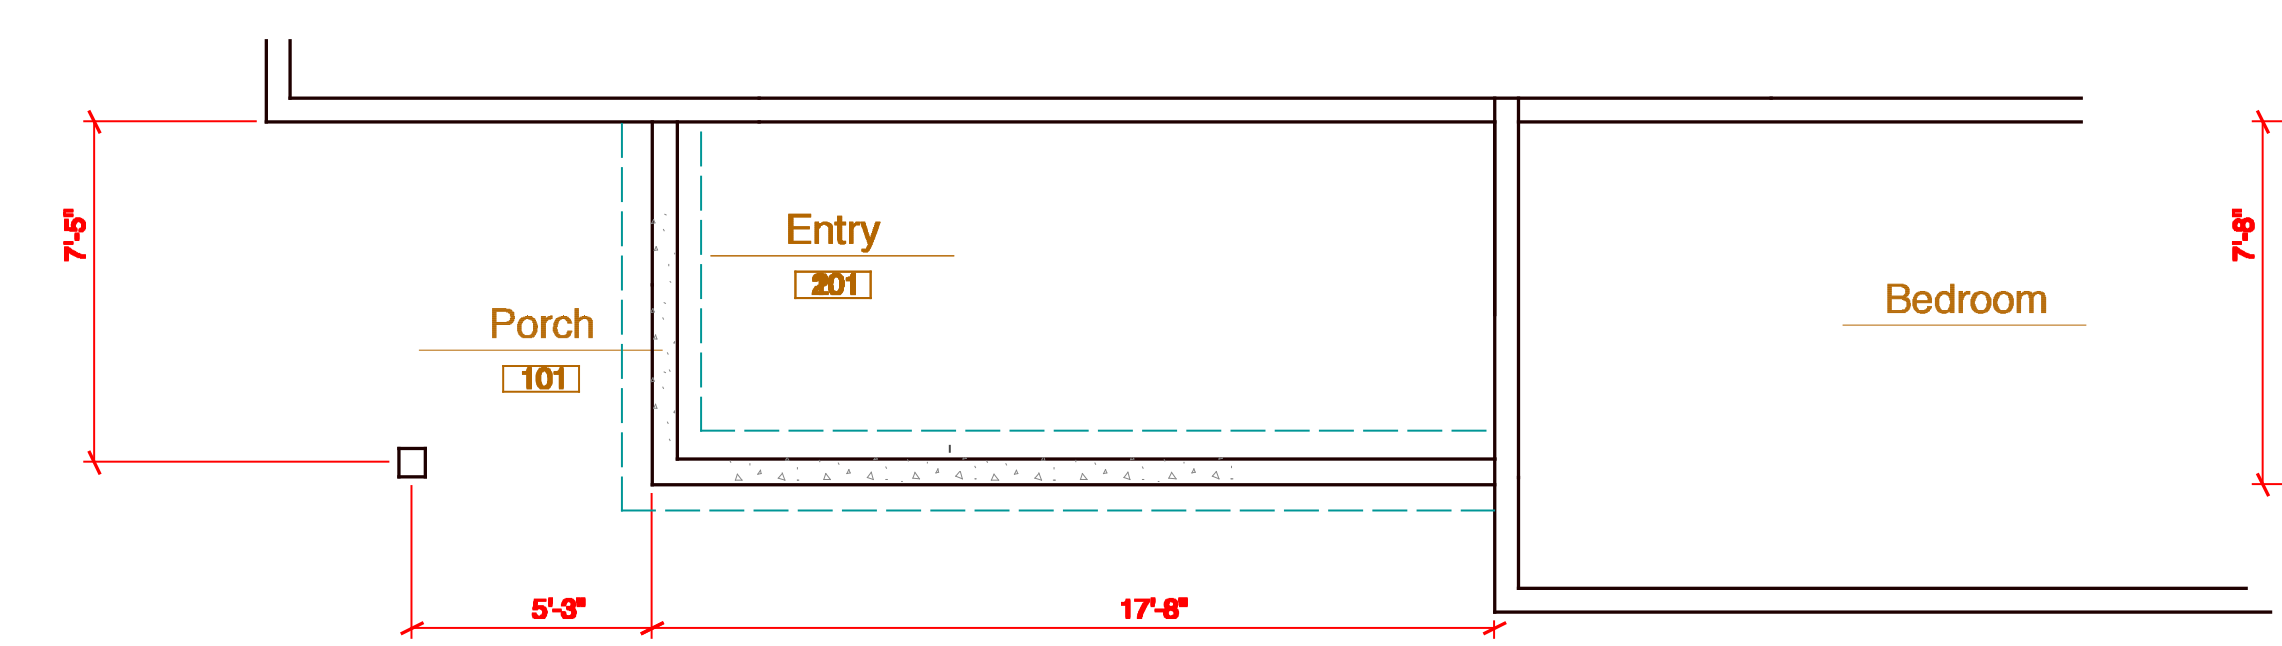

20 Foundation Plan

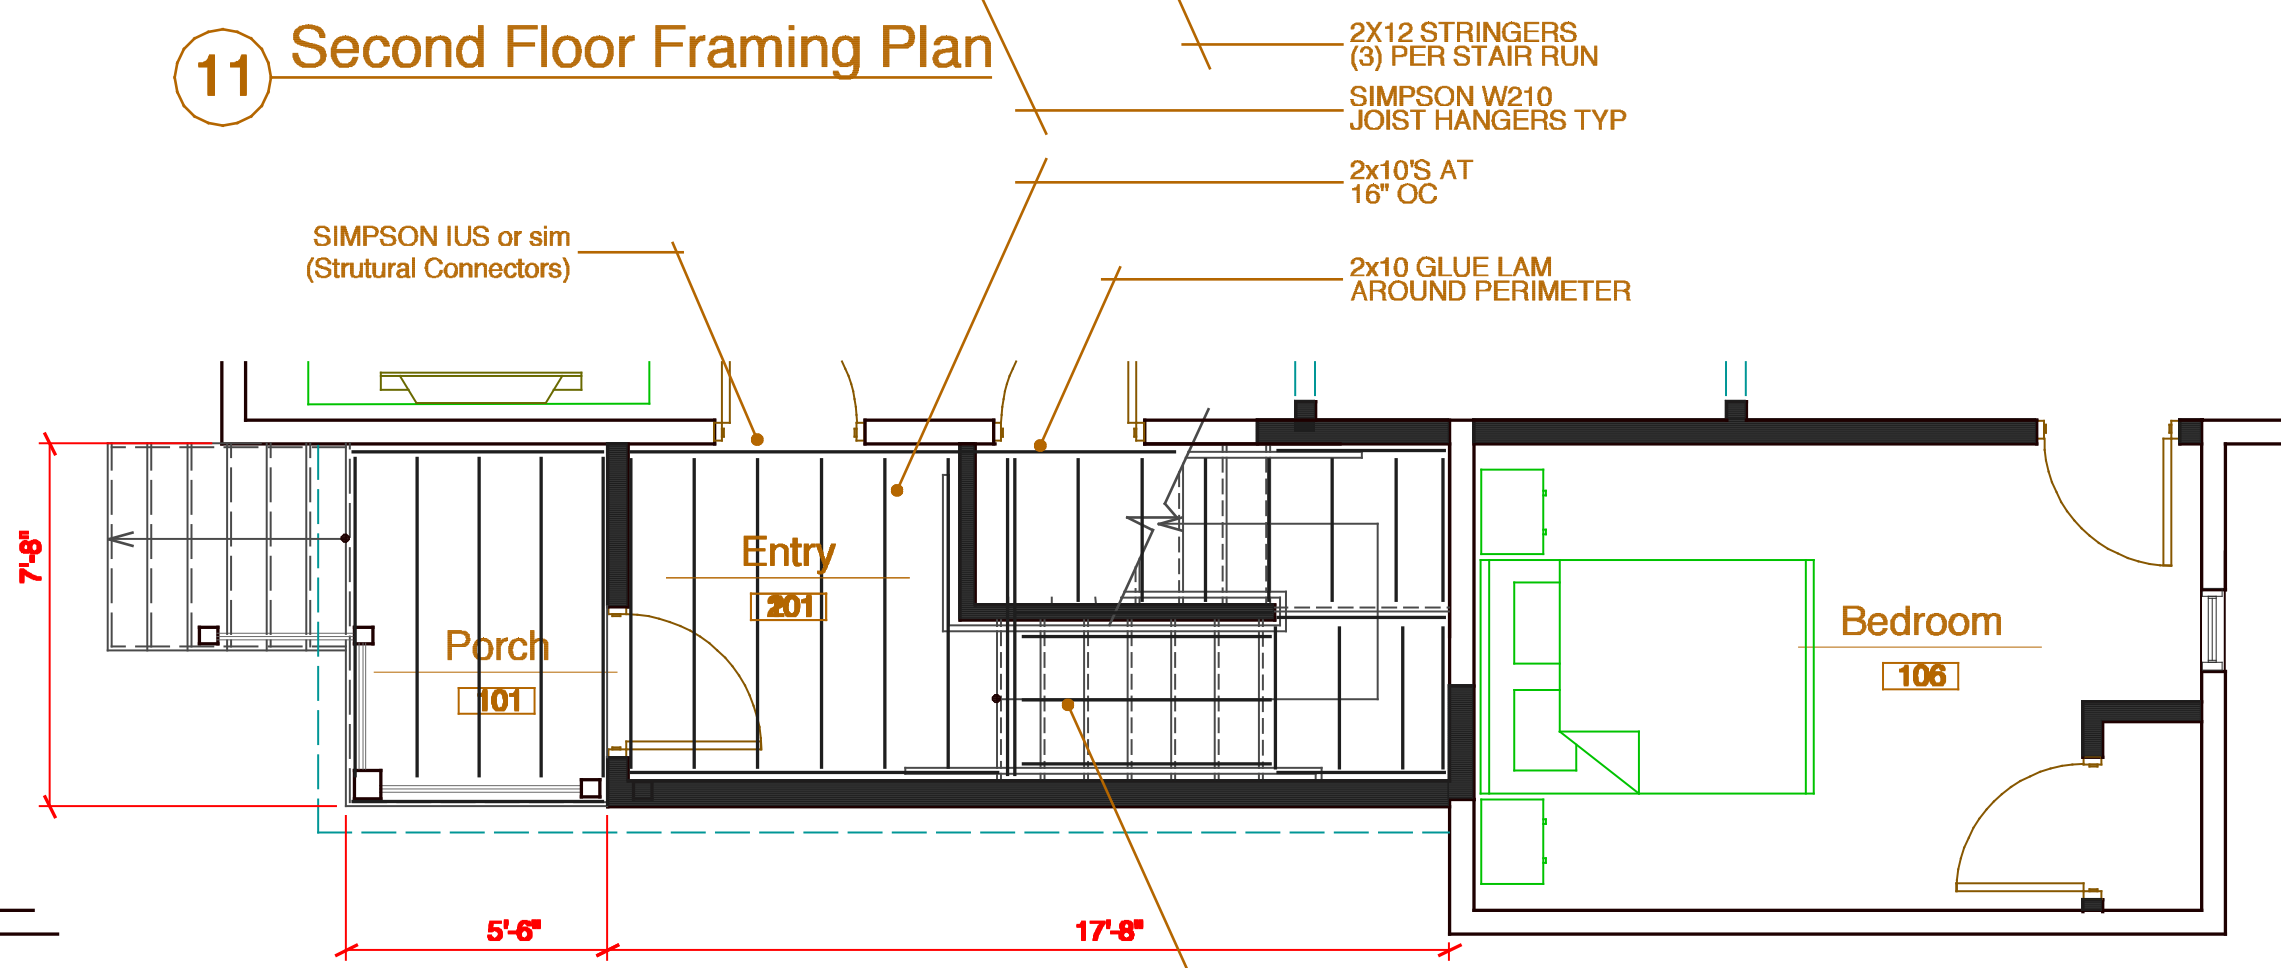

10 Ground Floor Framing Plan

Revisions	date
Existing Conditions Draft	02/02/2017
Revisions per code review	07/24/17

