


existing

2nd Floor Plan

22 Cumberland
APT # 2.

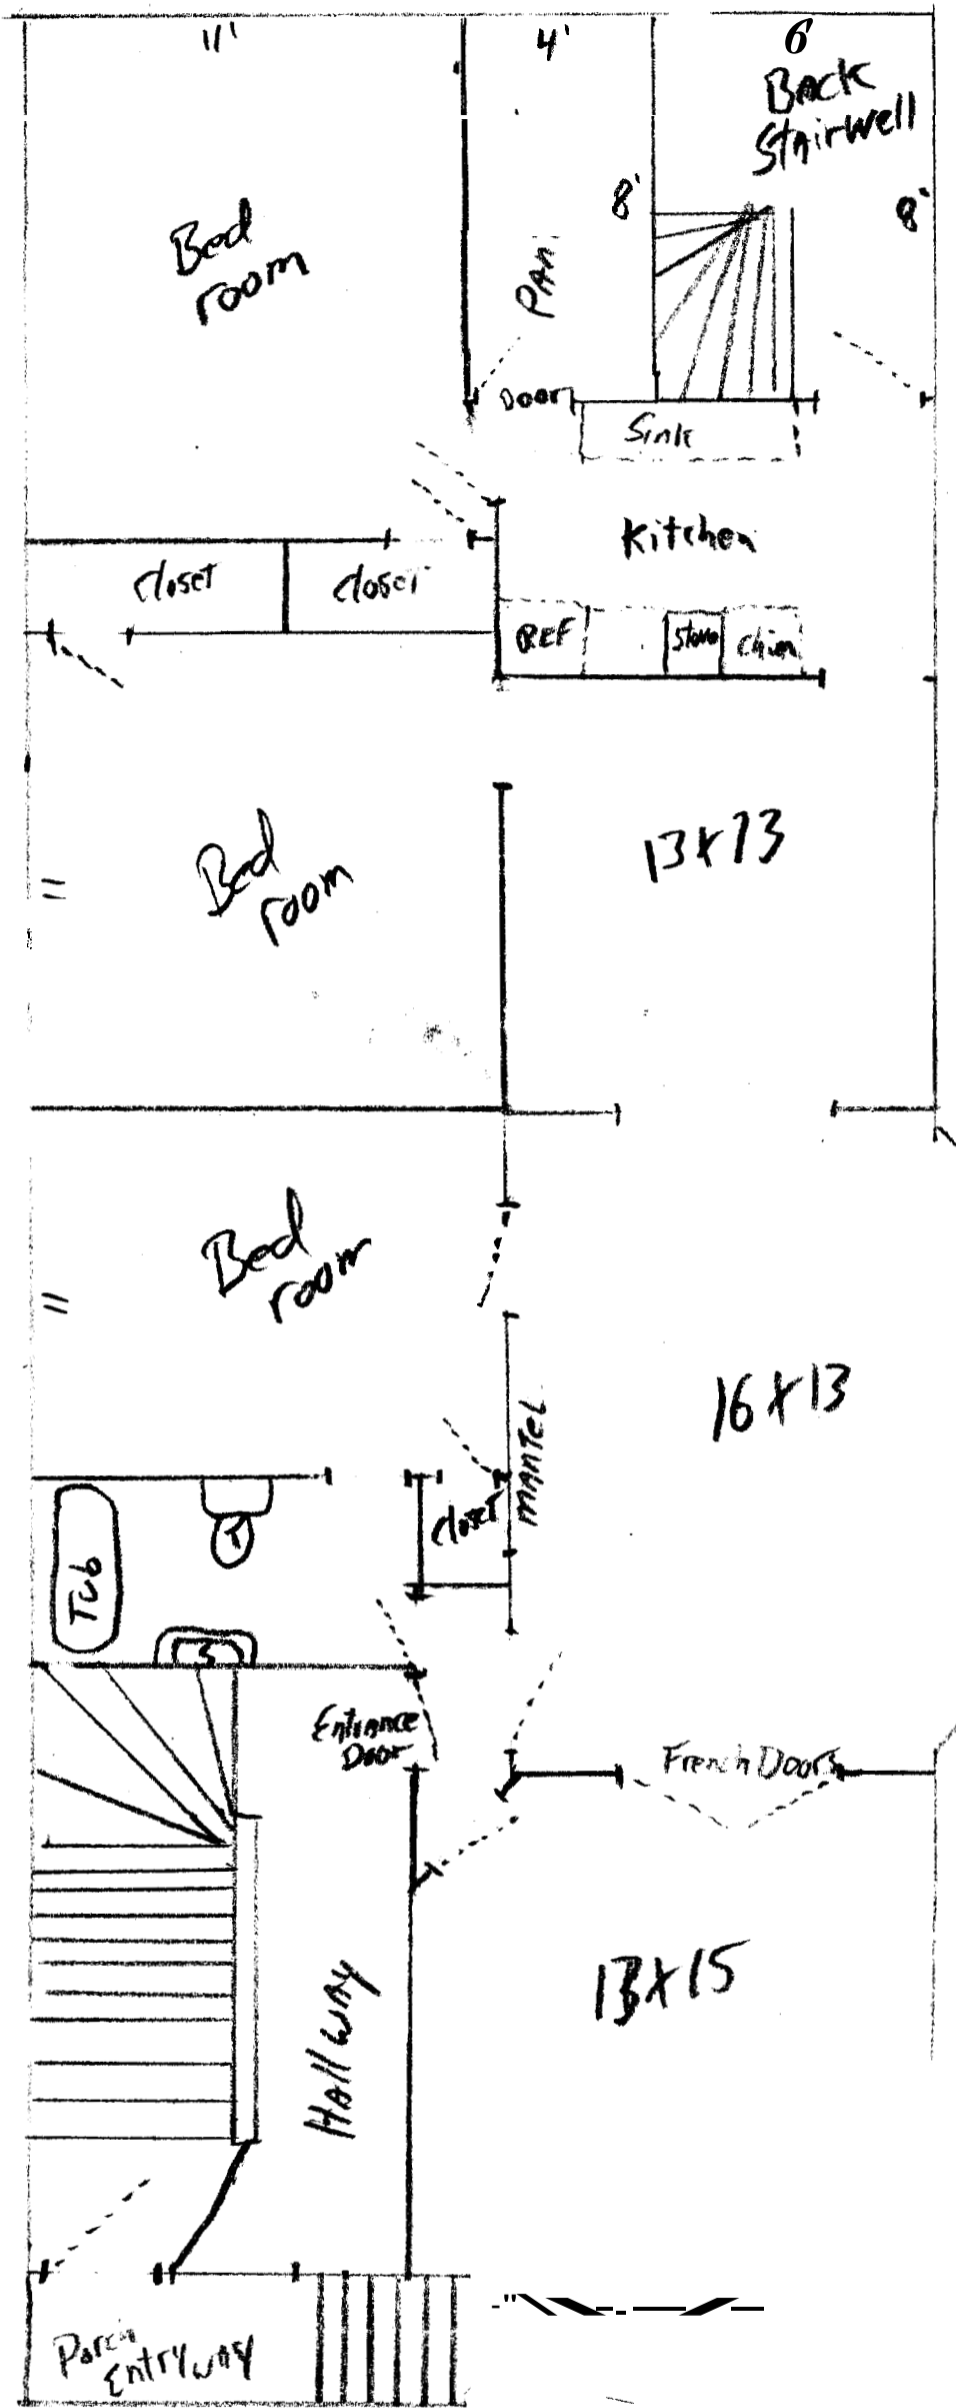


New Floor Plan of 22 Cumberland
Apt #2.

All New Drywall in Bathroom
Ceiling 5/8 F-R and
5/8 MR on walls.

New Drywall
On Closet walls

Walls
and Ceiling
to be Repaired
5/8 Drywall.

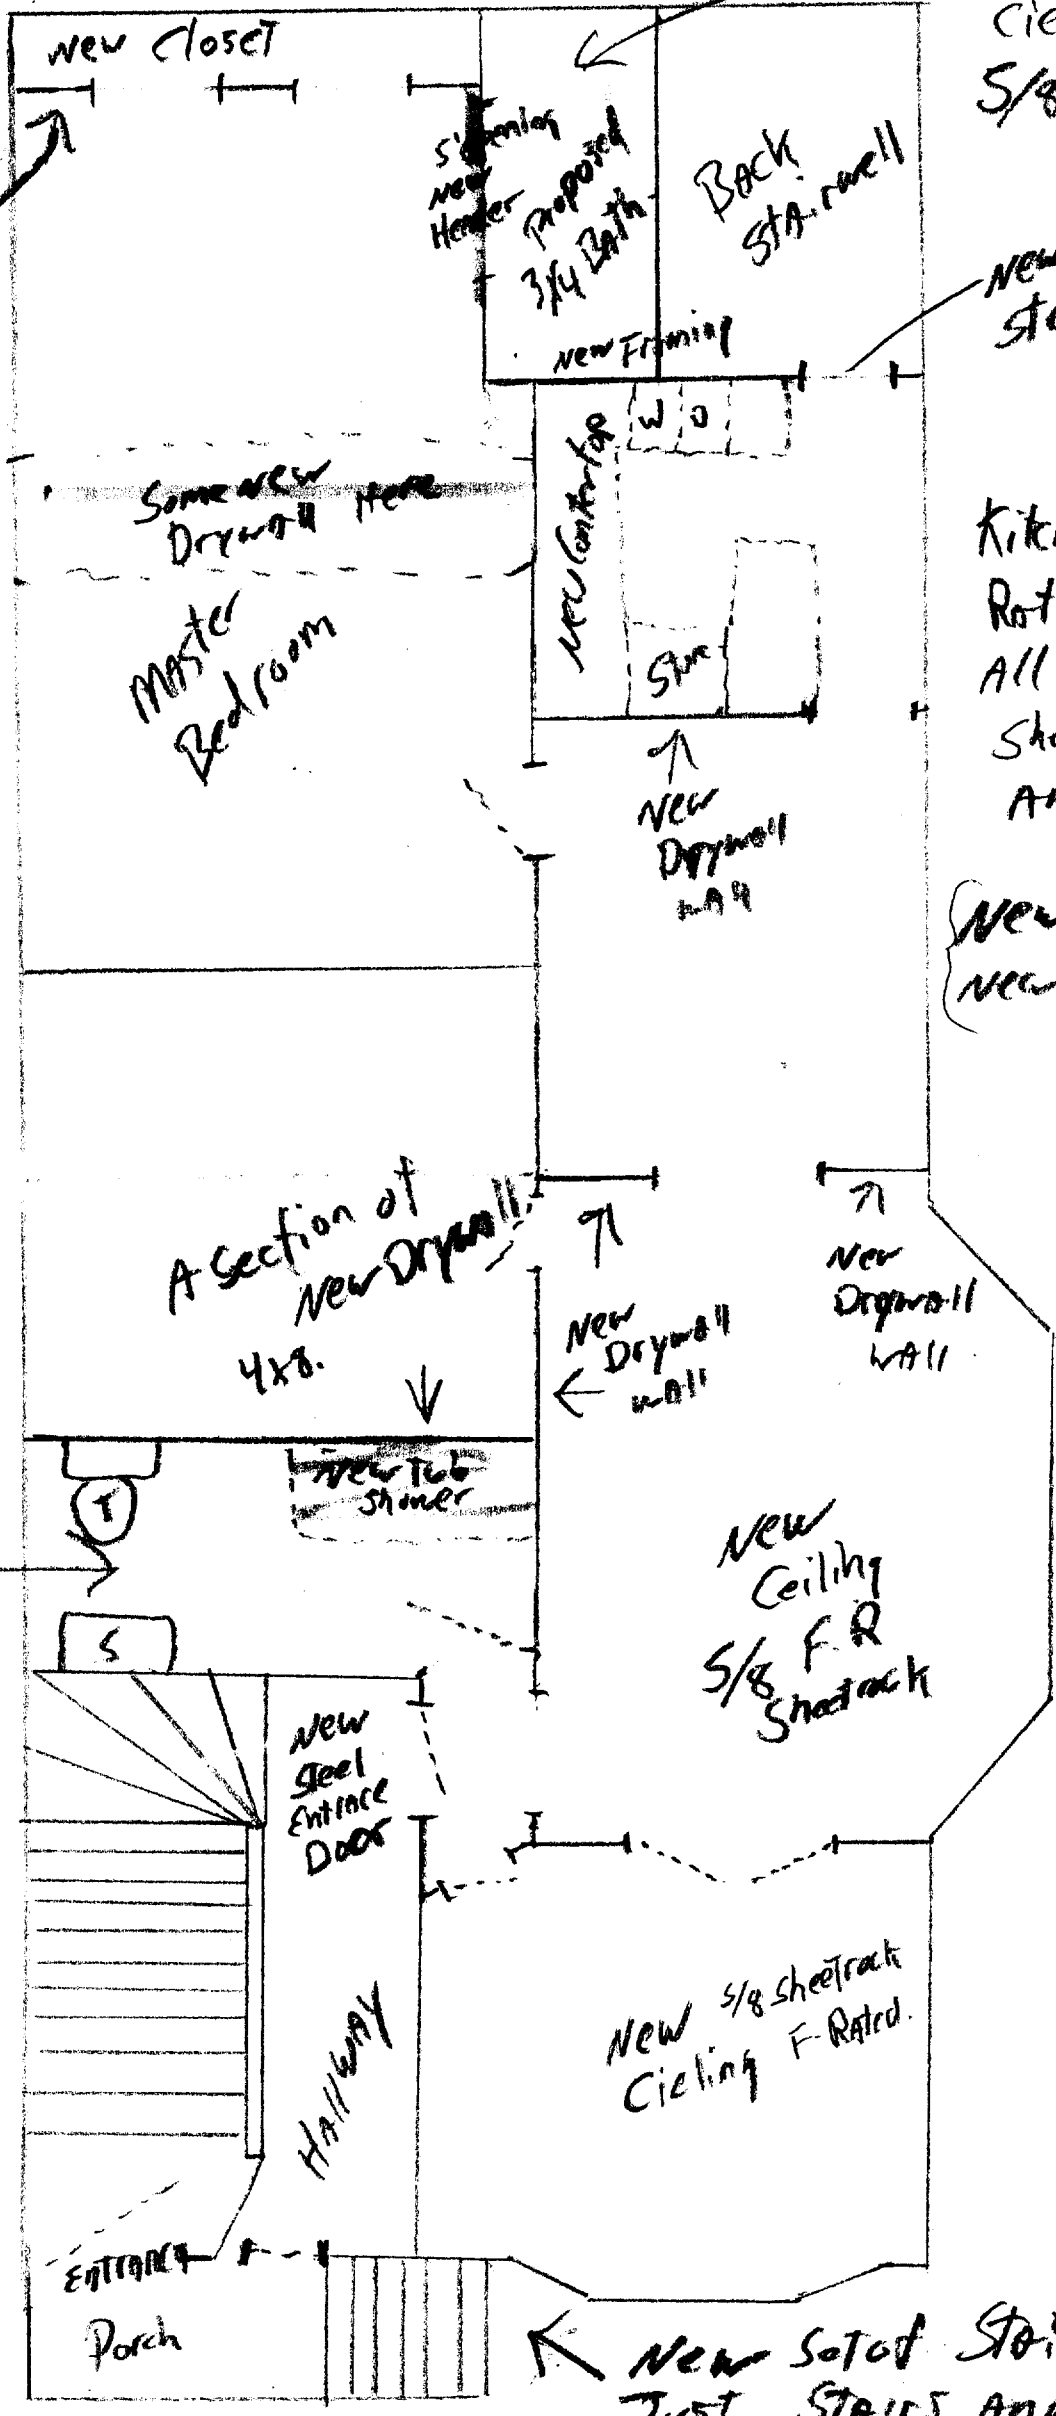

Kitchen new 5/8 Fire
Rated sheetrock.
All new 5/8 Fire Rated
Sheet rock on walls
and ceiling
New Kitchen cabinets
new tile floor.

New 5/8 MR
Drywall in
Bathroom area
walls + ceiling
New tile floor
in Bathroom

New Satof Stairs up to Code
Just Stairs and Ceiling.