
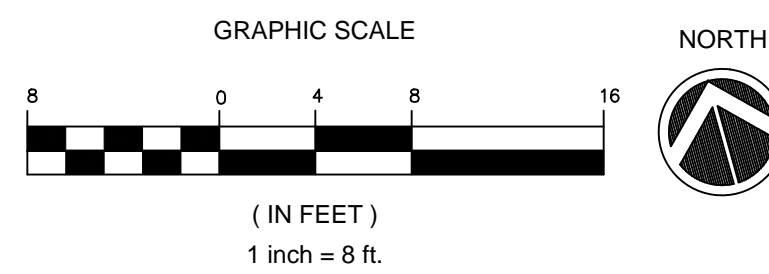


SITE PREPARATION NOTES

1. BOUNDARY AND TOPOGRAPHIC SURVEY UPDATED BY NADEAU LAND SURVEYS, INC. OF PORTLAND, MAINE ON NOVEMBER 28, 2017 (JOB #2171843BEC).
2. EXISTING UNDERGROUND UTILITIES SHOWN ARE APPROXIMATE. CONTRACTOR SHALL CONTACT DIG-SAFE PRIOR TO BEGINNING WORK (1-888-DIG-SAFE) AT LEAST 72 IN ADVANCE OF EXCAVATION.
3. ALL EXISTING VEGETATION SHALL BE REMOVED AS SHOWN ON THE PLANS. CONTRACTOR SHALL PROVIDE A SMOOTH TRANSITION WHERE NEW WORK MEETS EXISTING STREET, DRIVEWAY, AND ABUTTING PROPERTY.
4. AREAS NOT REQUIRING GRADING SHALL BE LEFT UNDISTURBED. NO EQUIPMENT STORAGE, STOCKPILING OF CONSTRUCTION MATERIALS, OR PARKING OF VEHICLES SHALL BE ALLOWED WITHIN THE DRIP LINE OF ANY EXISTING TREE OR VEGETATION IDENTIFIED TO BE PRESERVED.
5. THE CONTRACTOR SHALL SECURE ALL NECESSARY PERMITS FOR WORK IDENTIFIED ON THESE PLANS, AND IN ACCORDANCE WITH CITY OF PORTLAND BUILDING PERMIT REQUIREMENTS.
6. ALL WORK SHALL COMPLY WITH CITY, STATE, AND FEDERAL REGULATIONS.
7. ALL AREAS DISTURBED OR WORK REQUIRED WITHIN TEMPORARY CONSTRUCTION AREAS SHALL BE REPAIRED BY RE-PAVING OR LOAM/SEED AS NECESSARY TO RETURN THE SITE TO PRE-CONSTRUCTION CONDITIONS.
8. ALL PAVED ROADWAYS SHALL BE KEPT CLEAN AND FREE OF DEBRIS FOR THE DURATION OF THE PROJECT.
9. ALL DEMOLITION MATERIALS SHALL BE REMOVED FROM THE SITE (UNLESS OTHERWISE NOTED) AND SHALL BE DISPOSED OF OFF-SITE IN A LAWFUL MANNER.
10. SALVAGED AND STOCKPILED MATERIALS SHALL REMAIN THE PROPERTY OF THE OWNER. MATERIALS SHALL BE STORED IN A LOCATION AS DIRECTED BY THE OWNER'S REPRESENTATIVE.

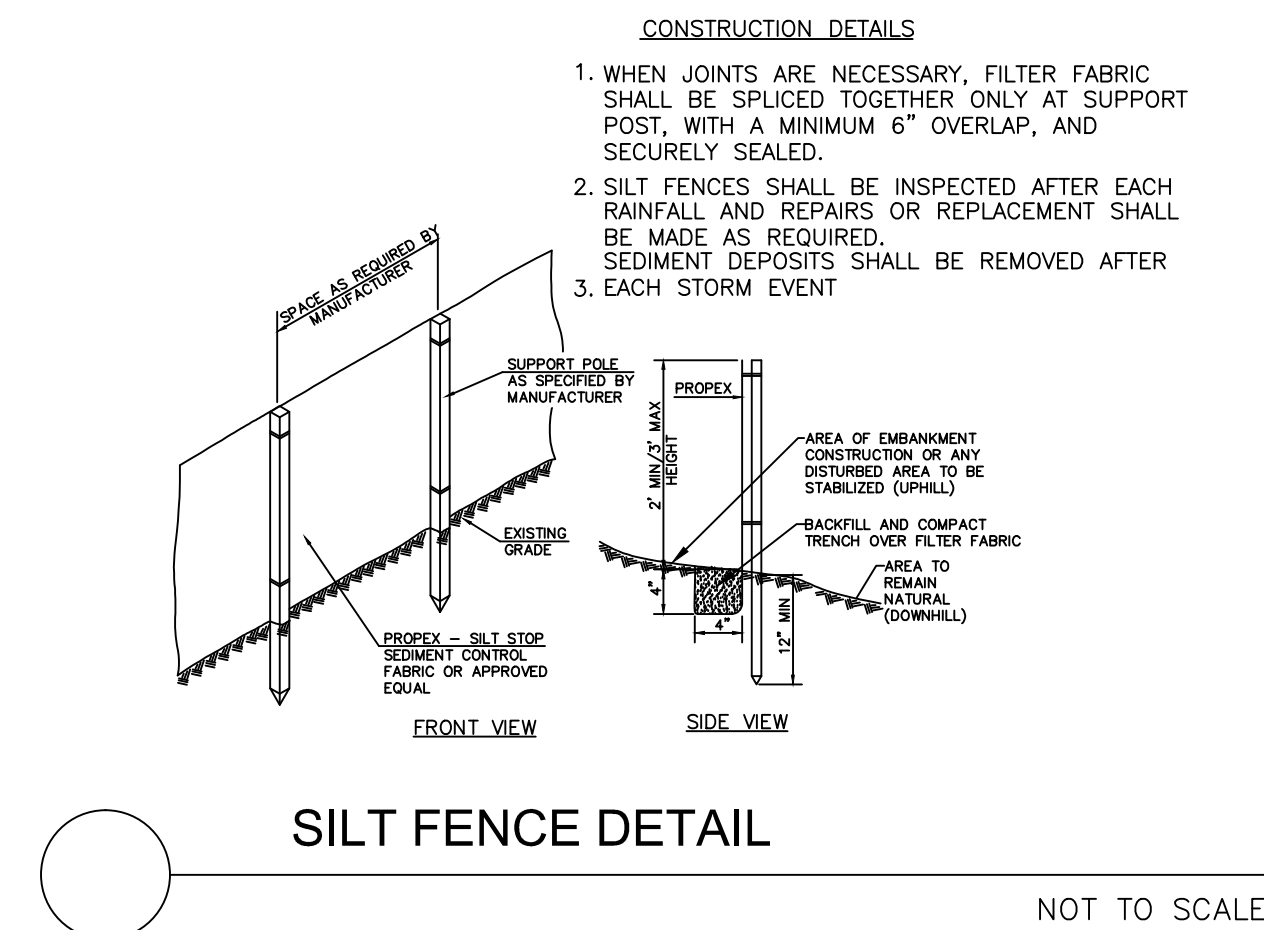

KING-CLEMENTS RESIDENCE

46 MERRILL STREET
PORTLAND, ME

csia
cowles studio | landscape architecture
45 Center Street Yarmouth, Maine 04096
207.415.4332 www.cowles-studio.com

Consultants:
SURVEYOR:
Nadeau Land Surveys, Inc.
918 Brighton Ave.
Portland, ME 04102
207-878-7870
ARCHITECT:
Kevin Browne Architecture
202 US Route One
Falmouth, ME 04105
207-847-3499
CONTRACTOR:
Benjamin & Co. Inc.
136 Maine Street #5
Brunswick, ME 04111
207-729-7171

Drawing Set:


Date	Revision
7.19.17	STAFF REVIEW
9.19.17	ISSUED FOR PERMIT
1.18.18	RE-ISSUED/PERMIT

Drawing Set:
REISSUED FOR BLDG. PERMIT

Drawn:
TC

Checked:

Approved:

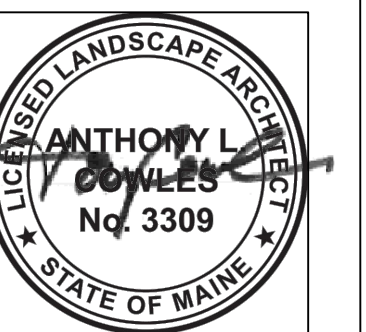

Drawing Title:

SITE PREPARATION PLAN

Job Number:

File:

Date: 1-18-2018 Scale: AS SHOWN

Drawing Number:

L-1.0

ISSUED FOR PERMIT