


Foard
PANEL
 Incorporated
 P.O. Box 185, West Chestfield, NH 03866
 (603) 256-8800

© 2017
 THIS DRAWING IS THE SOLE & EXCLUSIVE PROPERTY OF FOARD PANEL, INC. & MAY NOT BE REPRODUCED OR PUBLISHED IN ANY MANNER WHATSOEVER WITHOUT THE EXPRESSED WRITTEN CONSENT OF FOARD PANEL, INC.


SELLERS TREYBAL
sts
 STRUCTURAL ENGINEERS
 SELLERS TREYBAL STRUCTURAL ENGINEERS PC
 65 Huntington Rd, Suite 201
 Richmond, VT 05477
 802.497.1174 | www.STS-Engineers.com

TITLE: CLEMENTS-KING
 LOCATION: 48 MERRILL ST. PORTLAND ME
 DRAWING TITLE: PANEL LAYOUT DRAWINGS
 DRAWN BY: AEM
 JOB CONTACT: KEVIN @ FOARD PANEL
 CHECKED BY: JANUARY 17th, 2018

DRAWING NO. S-16
 SHEET NO. 16 OF 25

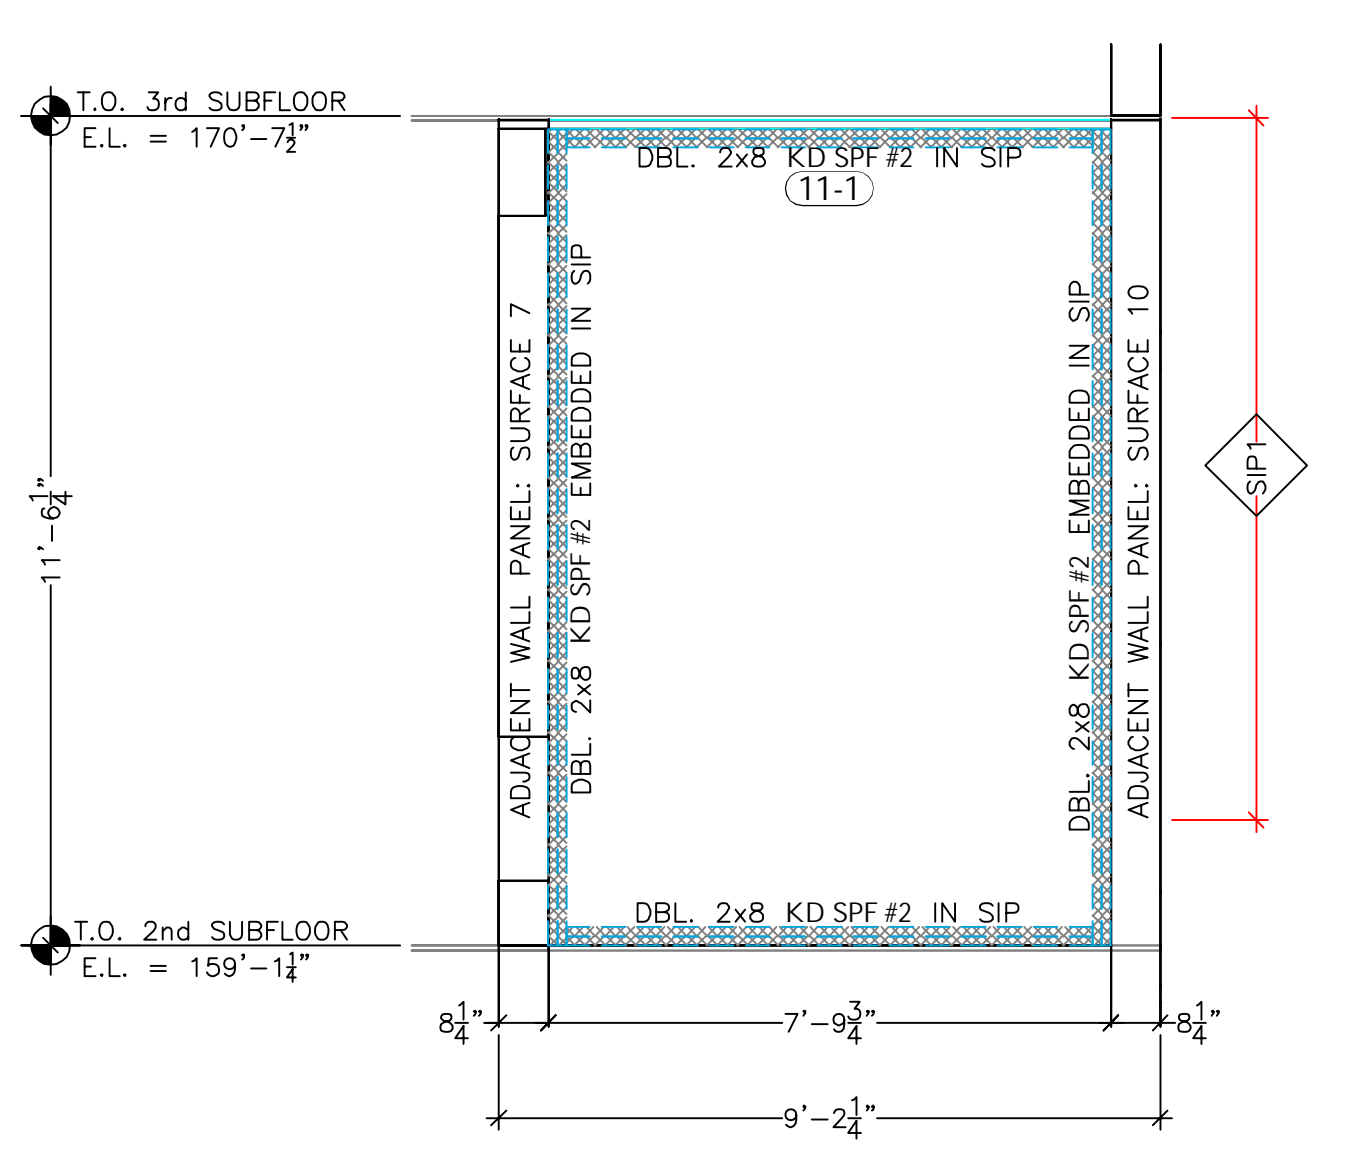


WALL PANEL LAYOUT: SURFACE 11
 SCALE: 3/8" = 1'-0" [PANEL SPEC: 8 1/4" EPS SIP]

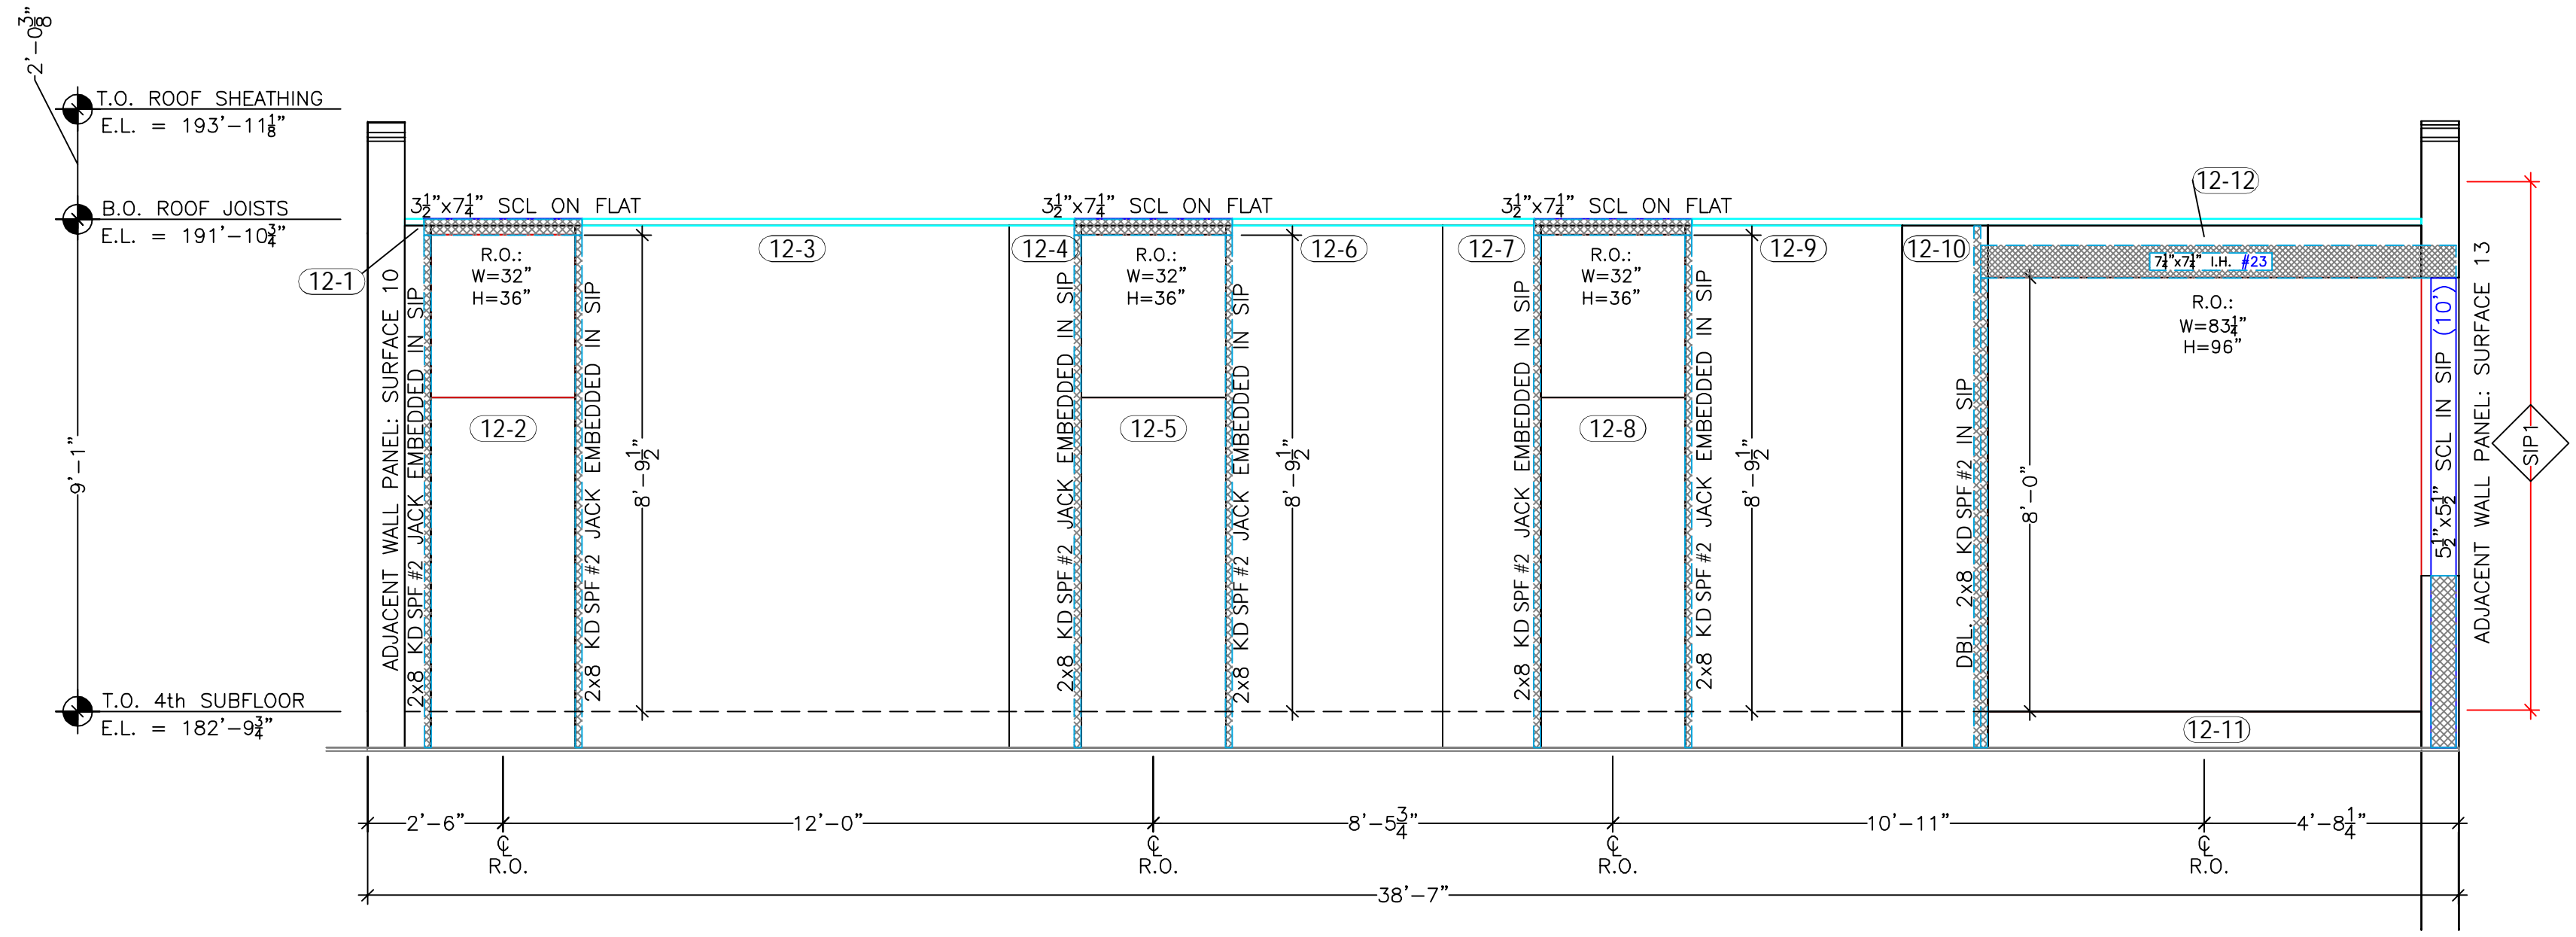

WALL PANEL LAYOUT: SURFACE 12
 SCALE: 3/8" = 1'-0" [PANEL SPEC: 8 1/4" EPS SIP]

SIP WALL SCHEDULE			
MARK	SPLINE TYPE	SKIN NALING TO ALL SPLINES, PLATES, BLOCKING, ECT...	CAP & BOTTOM PLATE FASTENING TO FRAMING BELOW (U.N.O.)
SIP1	5/8"x3" PLYWOOD SURFACE SPLINES	0.131" DIA. x 2 1/2" GALV. NAILS @ 6" o.c.	0.162"x3 1/2" NAILS @ 6" o.c. STAGGERED
SIP2	5/8"x3" PLYWOOD SURFACE SPLINES	0.131" DIA. x 2 1/2" GALV. NAILS @ 3" o.c.	0.162"x3 1/2" NAILS @ 3" o.c. STAGGERED
SIP3	3 1/2"x7 1/4" SCL	0.131" DIA. x 2 1/2" GALV. NAILS @ 3" o.c.	0.162"x3 1/2" NAILS @ 2" o.c. STAGGERED

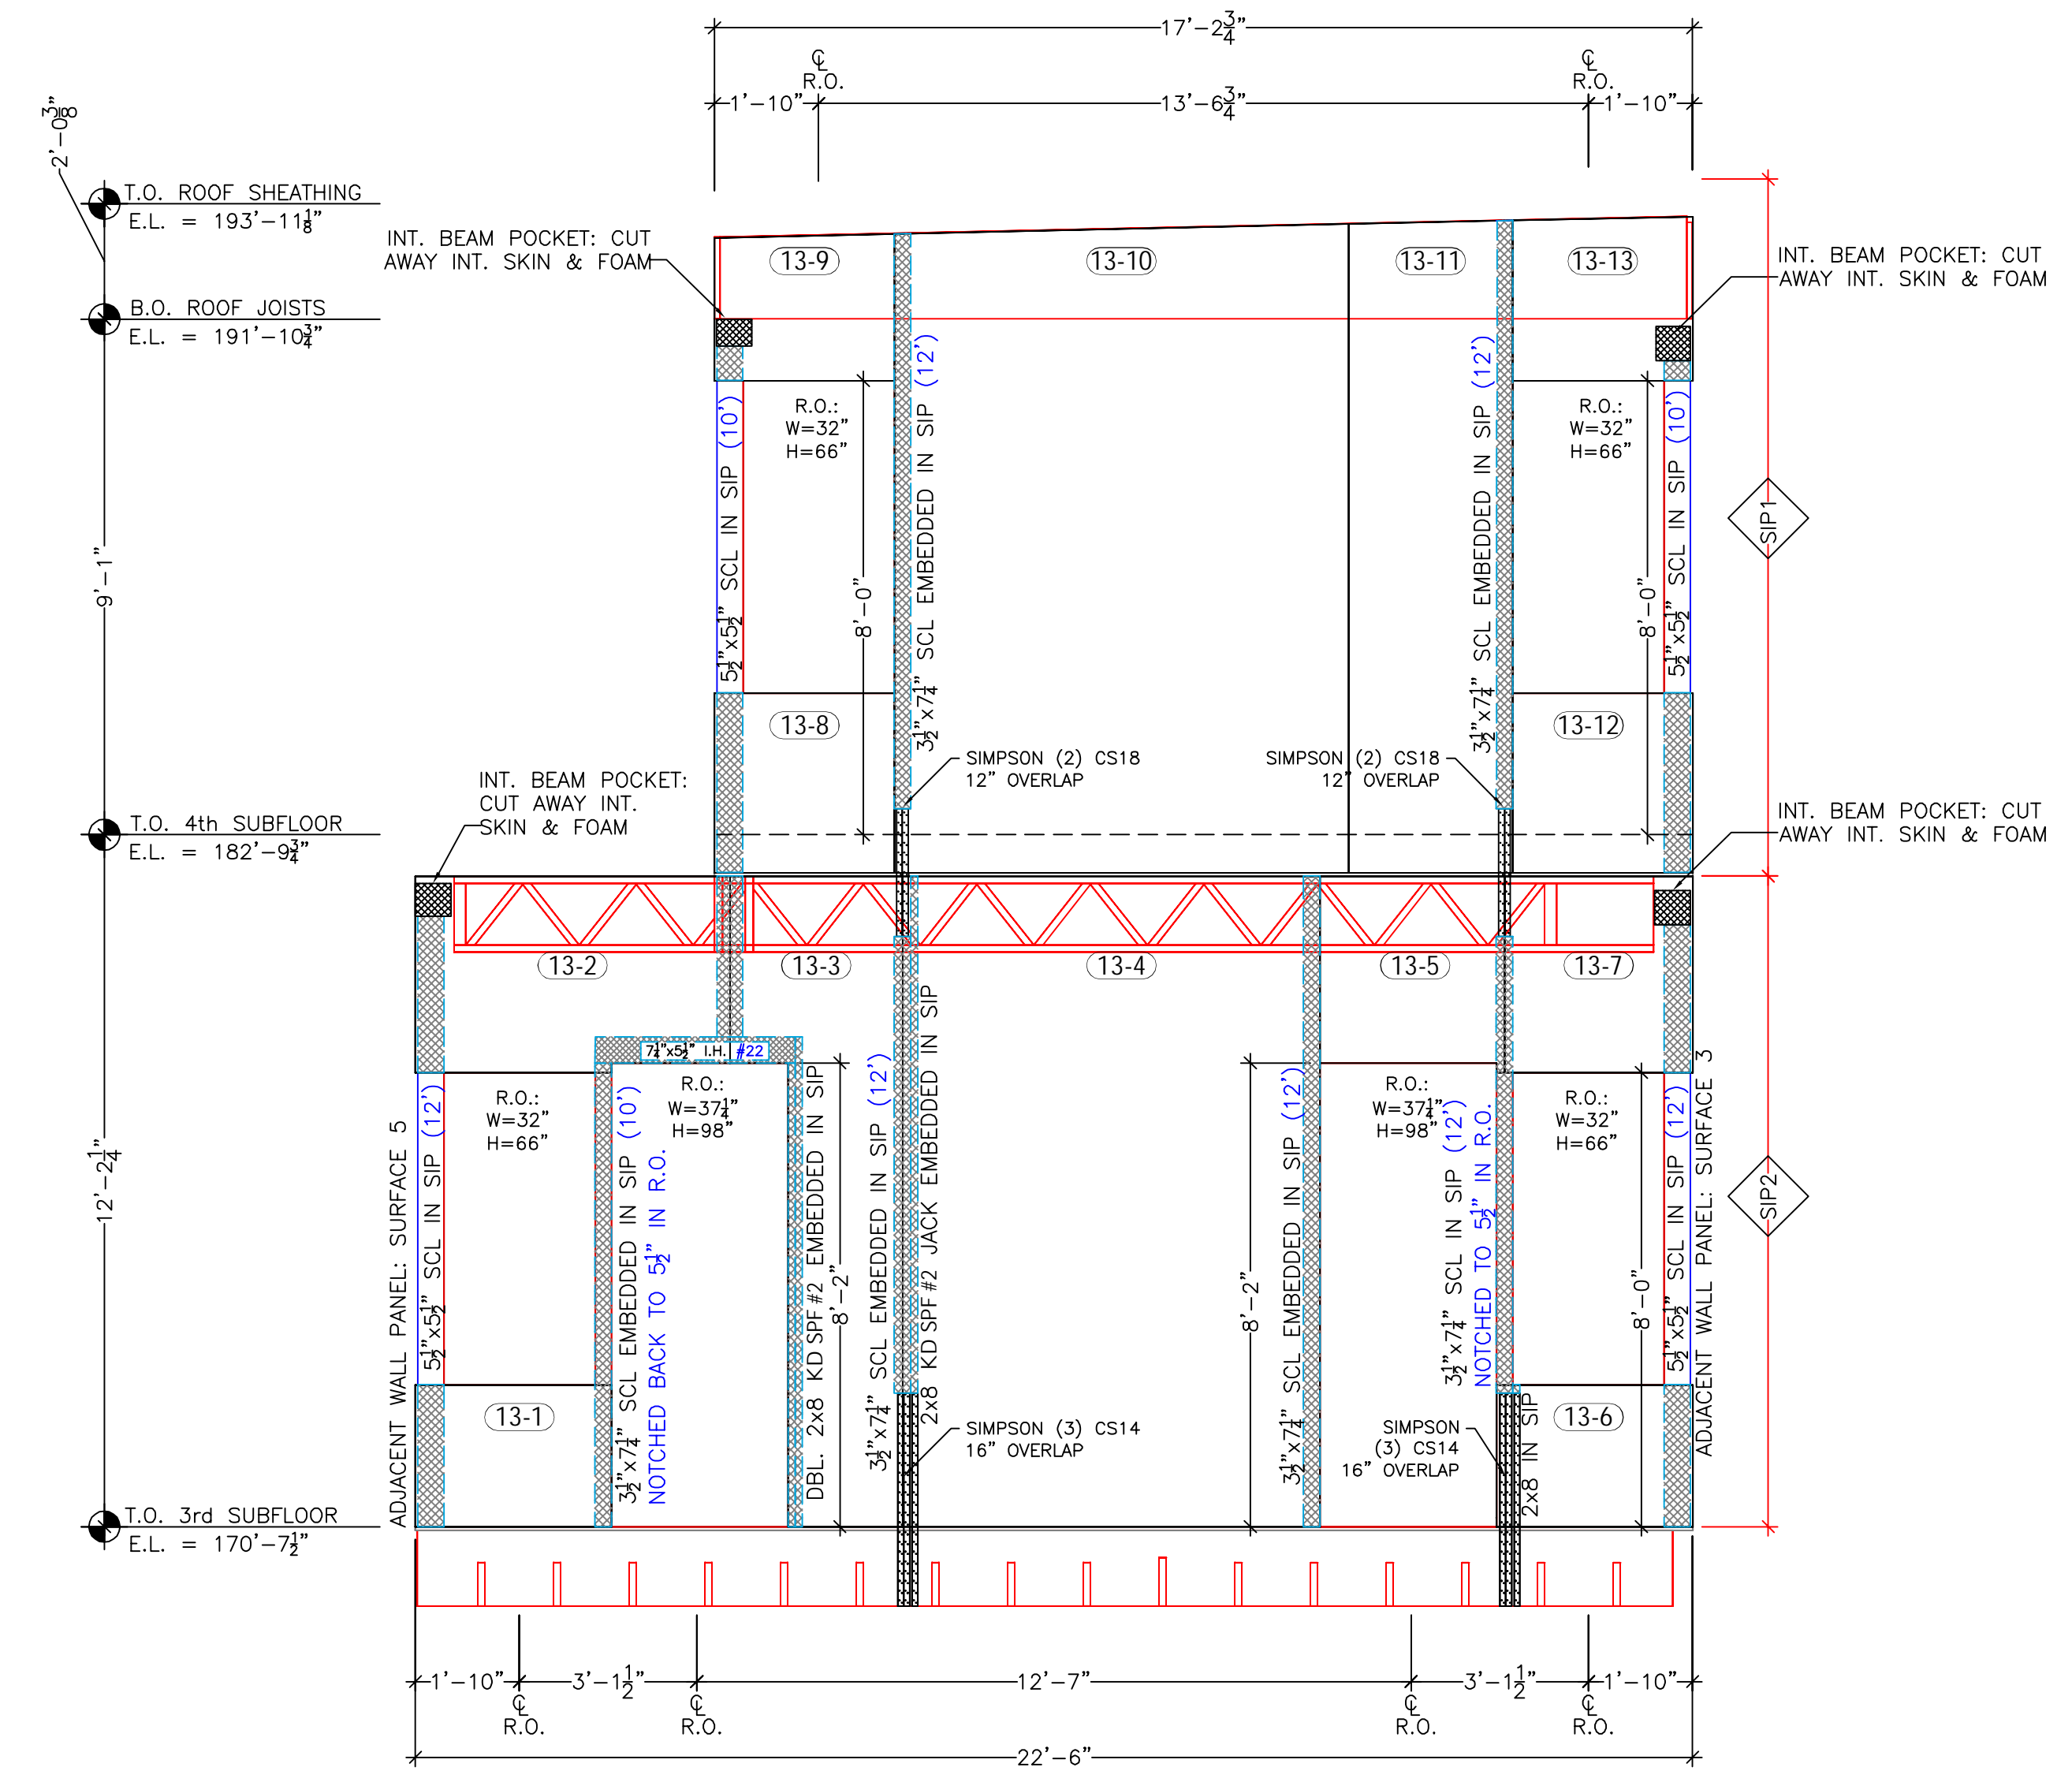

WALL PANEL LAYOUT: SURFACE 13
 SCALE: 3/8" = 1'-0" [PANEL SPEC: 8 1/4" EPS SIP]