





**Foard Panel**  
 Incorporated  
 P.O. Box 185, West Chestfield, NH 03466  
 (603) 256-8800

© 2017  
 THIS DRAWING IS THE SOLE & EXCLUSIVE PROPERTY OF FOARD PANEL INC. & MAY NOT BE REPRODUCED OR PUBLISHED IN ANY MANNER WHATSOEVER WITHOUT THE EXPRESSED WRITTEN CONSENT OF FOARD PANEL INC.


DETAILS ARE TYPICAL OF STANDARD CONDITIONS AND MAY NOT APPLY IN ALL SITUATIONS. PLEASE CONTACT FPI TECHNICAL DEPARTMENT FOR QUESTIONS AND/OR CONCERNS.

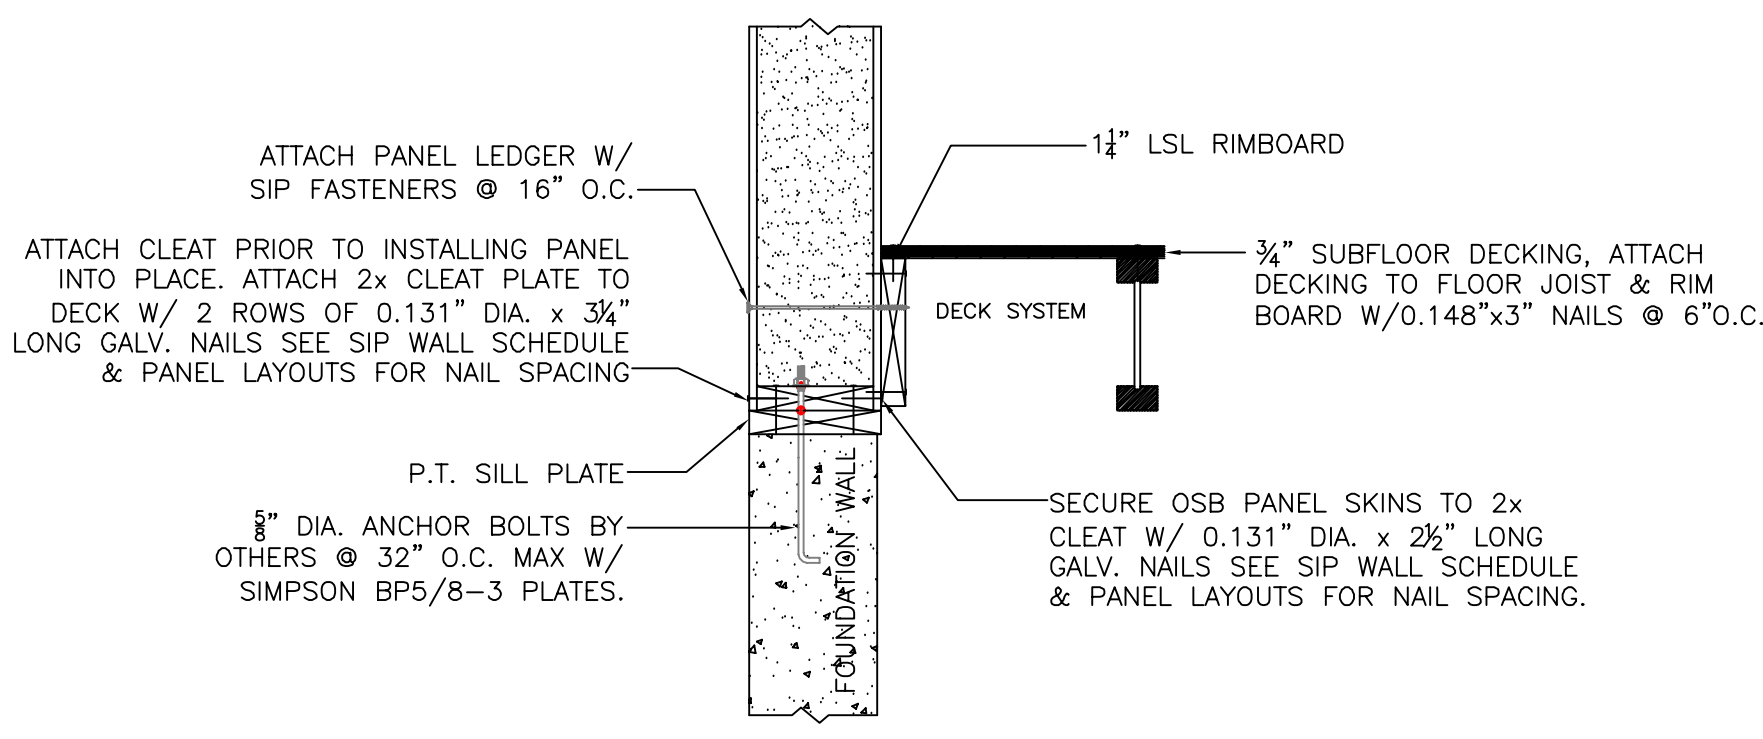


NOTE: ALL RED DOTS - APPLY CONTINUOUS 3/8" DIA. BEAD OF MASTIC SEALANT BETWEEN 2x MEMBER & PANEL FOAM.  
 PANEL SILL CONNECTION DETAIL (SEE SURFACE 1)  
 SCALE: 1" = 1'-0"

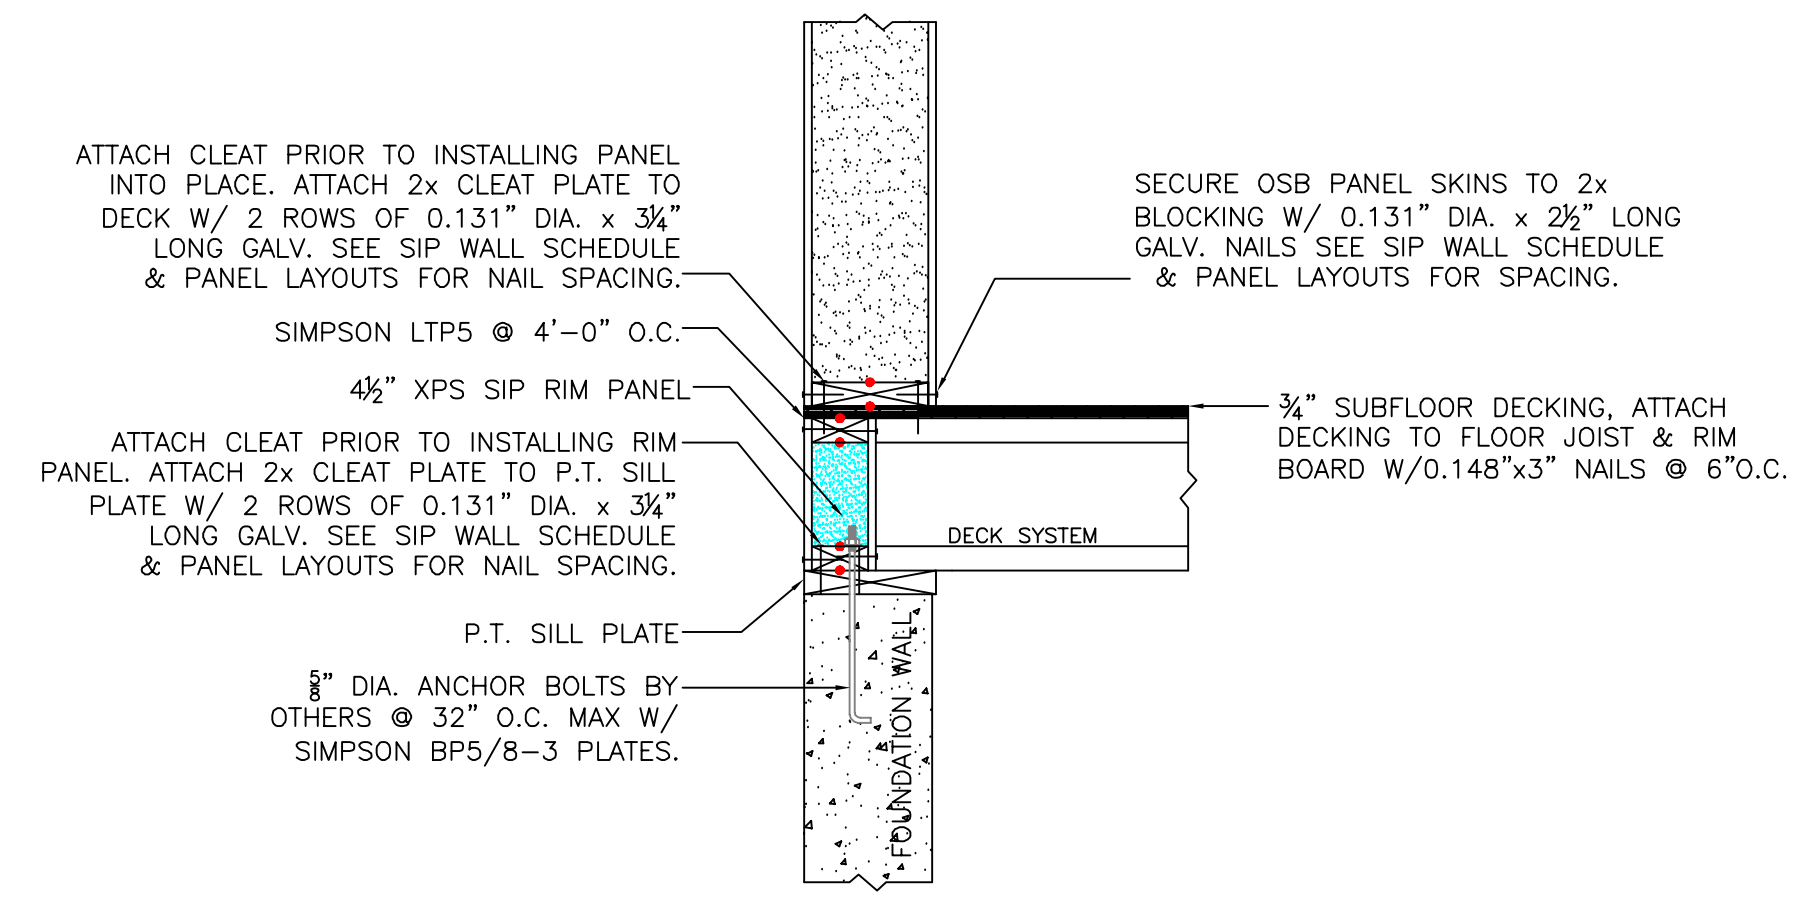


NOTE: ALL RED DOTS - APPLY CONTINUOUS 3/8" DIA. BEAD OF MASTIC SEALANT BETWEEN 2x MEMBER & PANEL FOAM.  
 PANEL SILL CONNECTION DETAIL SEE SURFACE 10  
 SCALE: 1" = 1'-0"

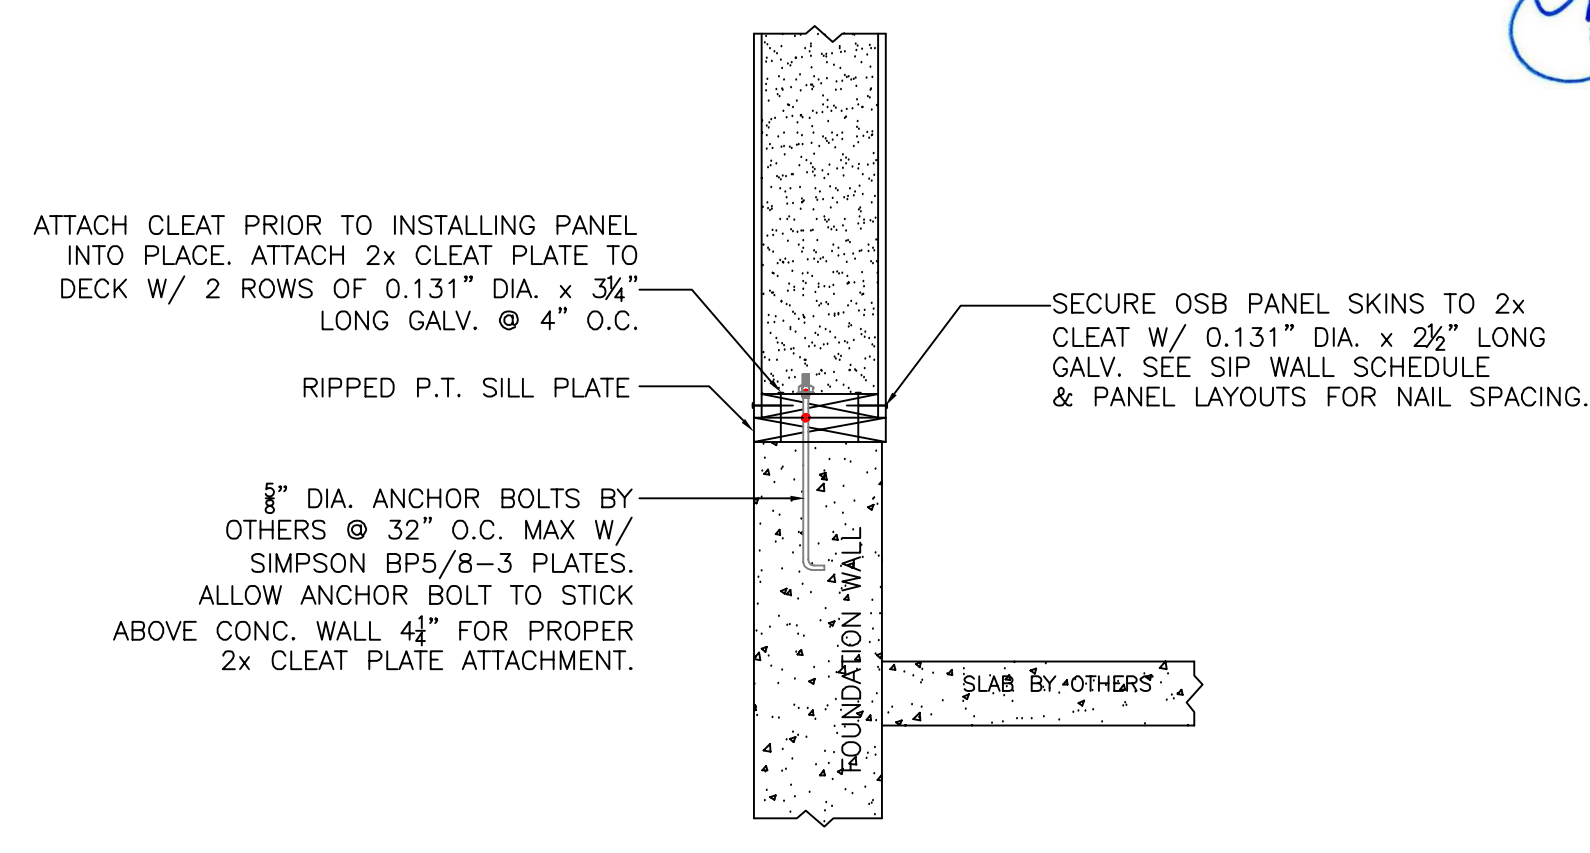


NOTE: ALL RED DOTS - APPLY CONTINUOUS 3/8" DIA. BEAD OF MASTIC SEALANT BETWEEN 2x MEMBER & PANEL FOAM.  
 PANEL SILL CONNECTION DETAIL  
 SCALE: 1" = 1'-0"

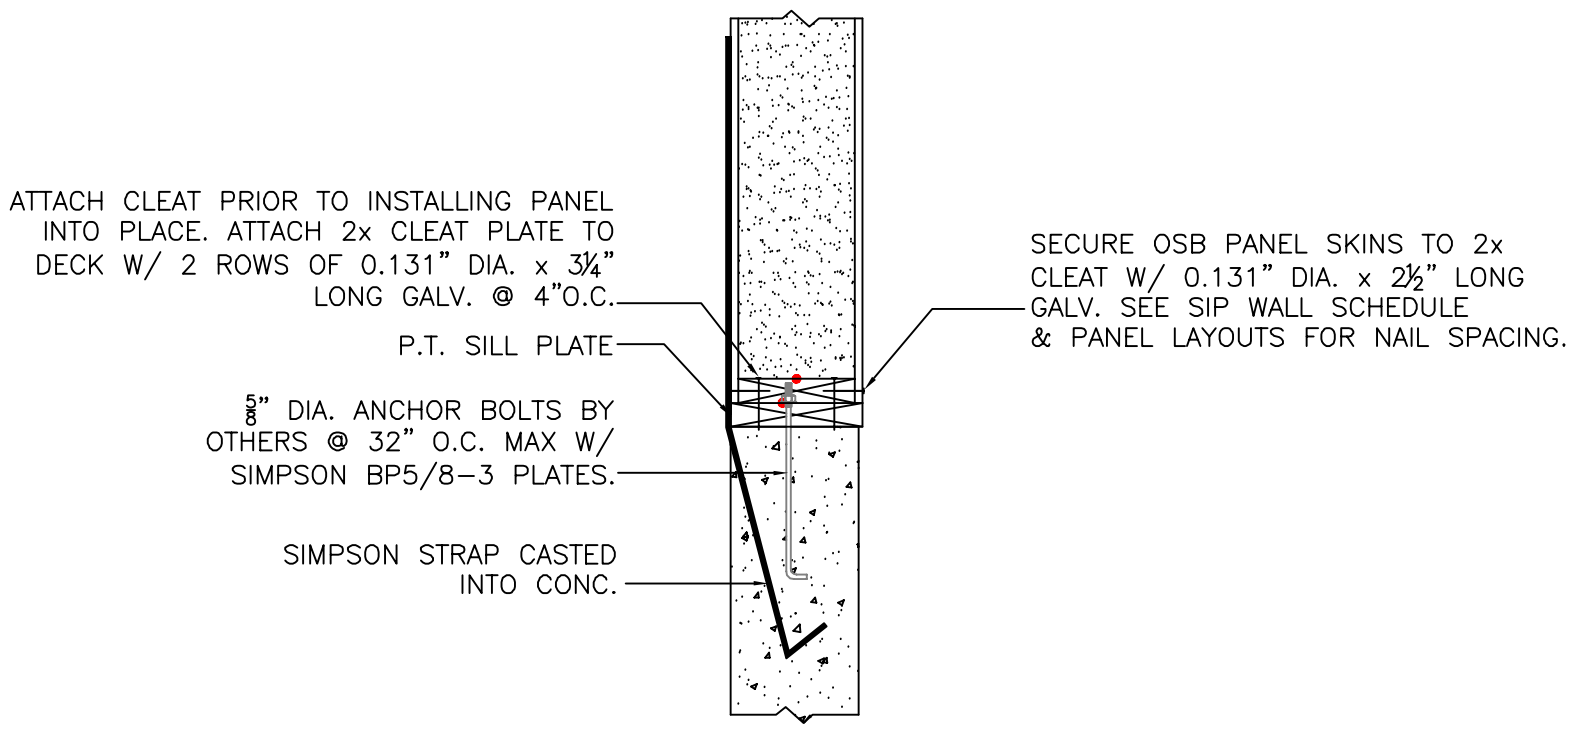


NOTE: ALL RED DOTS - APPLY CONTINUOUS 3/8" DIA. BEAD OF MASTIC SEALANT BETWEEN 2x MEMBER & PANEL FOAM.  
 PANEL SILL CONNECTION W/ CAST-IN-STRAP  
 SCALE: 1" = 1'-0"

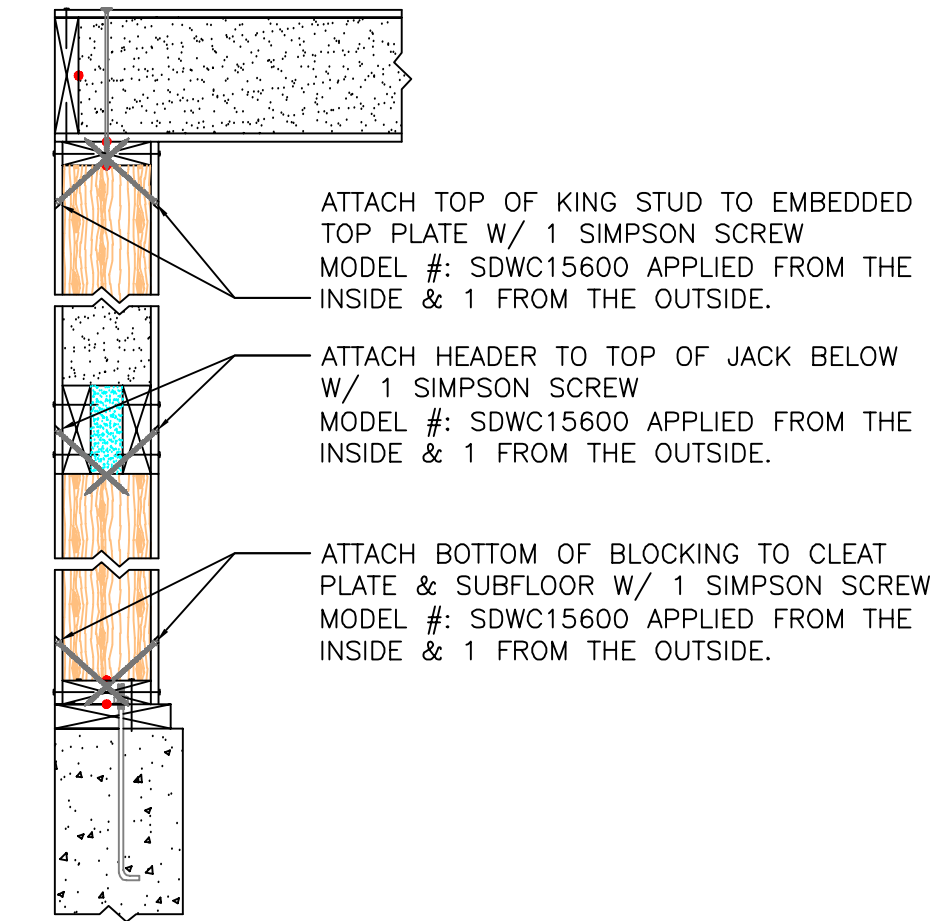


NOTE: ALL RED DOTS - APPLY CONTINUOUS 3/8" DIA. BEAD OF MASTIC SEALANT BETWEEN 2x MEMBER & PANEL FOAM.  
 KING STUD & WIND BRACING ATTACHMENT  
 SCALE: 1" = 1'-0"

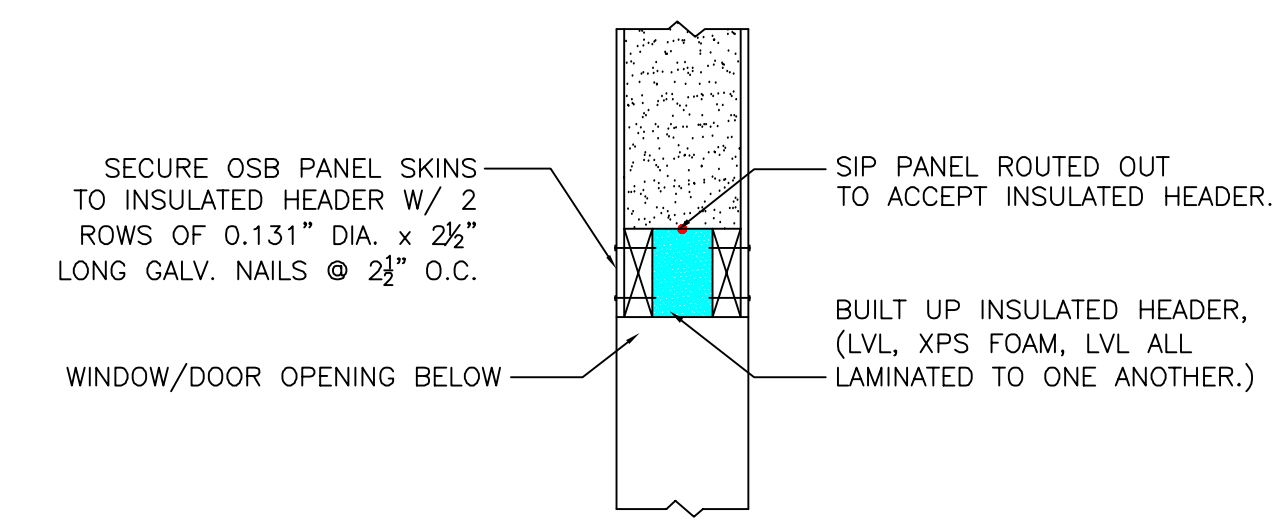


NOTE: ALL RED DOTS - APPLY CONTINUOUS 3/8" DIA. BEAD OF MASTIC SEALANT BETWEEN 2x MEMBER & PANEL FOAM.  
 PANEL ROUGH OPENING EDGE DETAIL W/ HEADER  
 SCALE: 1" = 1'-0"

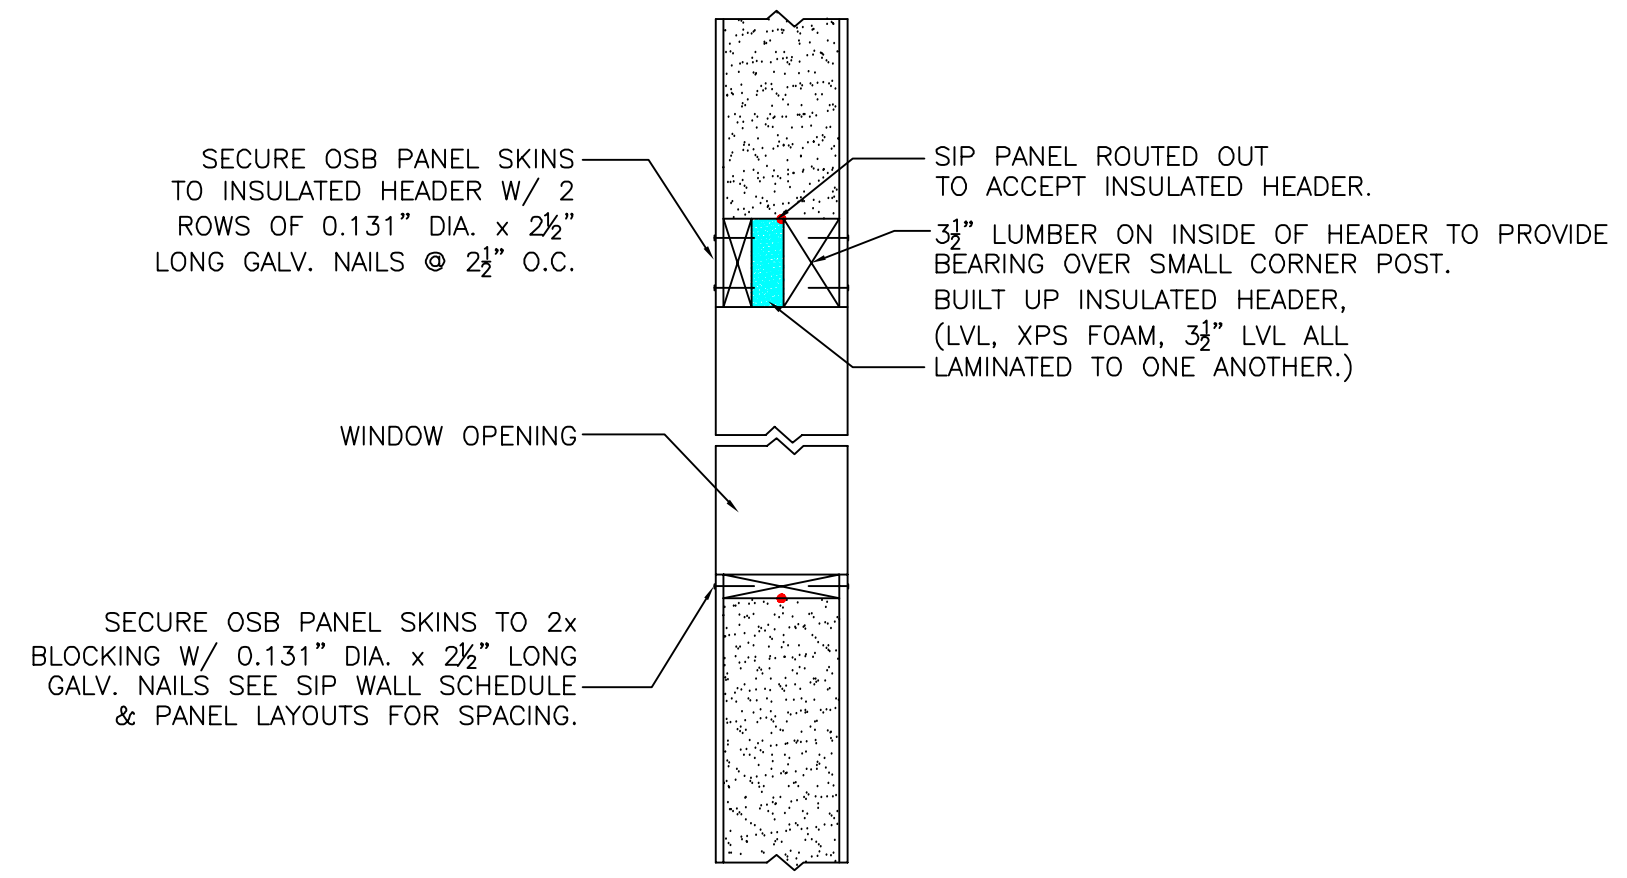

NOTE: ALL RED DOTS - APPLY CONTINUOUS 3/8" DIA. BEAD OF MASTIC SEALANT BETWEEN 2x MEMBER & PANEL FOAM.  
 PANEL R.O. DETAIL W/ HEADER OVER CORNER WINDOWS  
 SCALE: 1" = 1'-0"

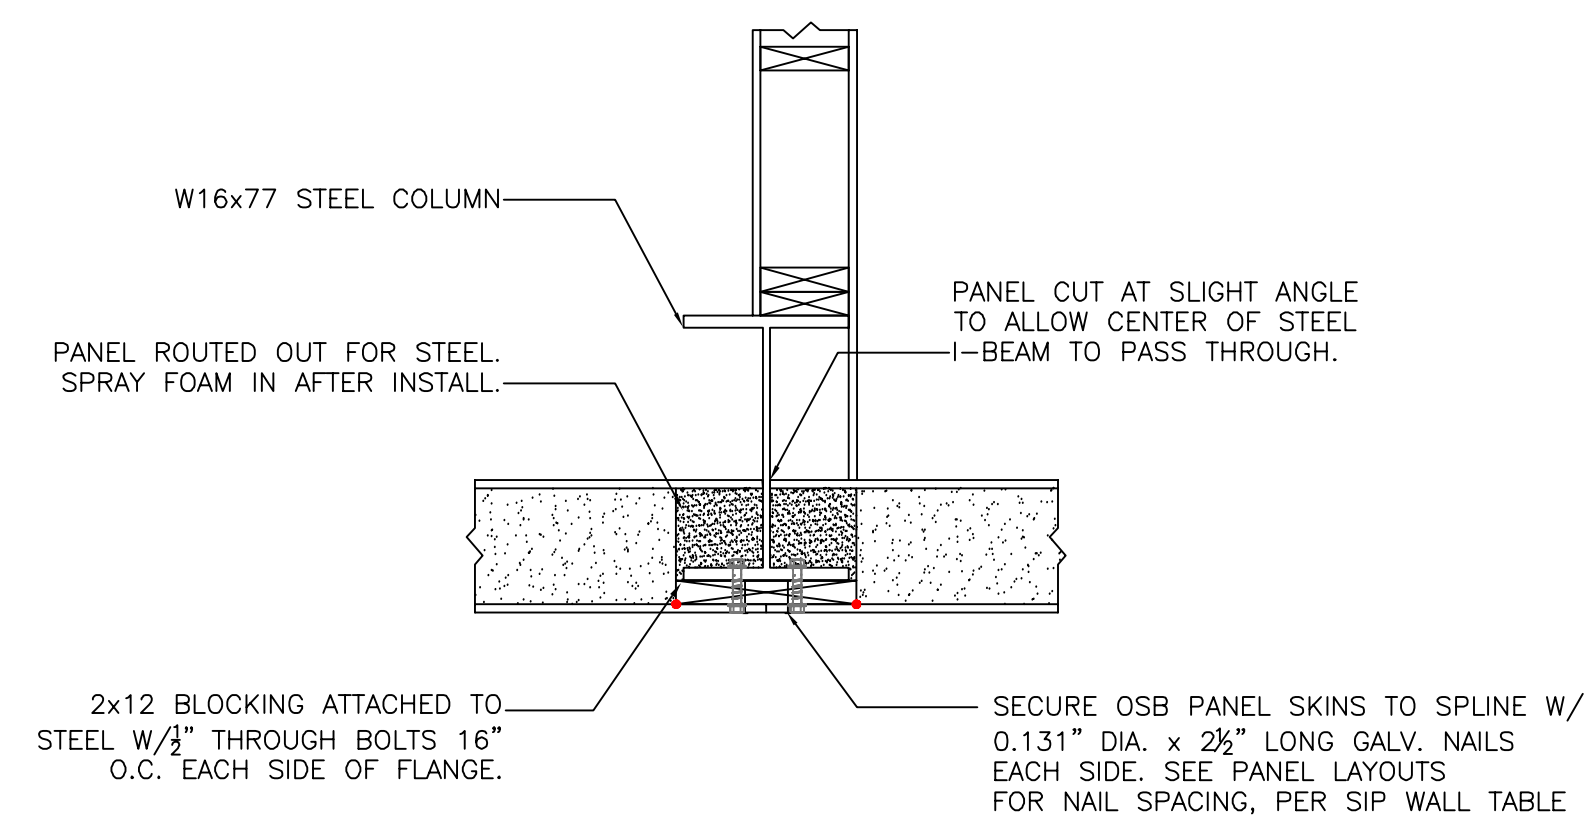

NOTE: ALL RED DOTS - APPLY CONTINUOUS 3/8" DIA. BEAD OF MASTIC SEALANT BETWEEN 2x MEMBER & PANEL FOAM.  
 PANEL WALL TO MOMENT FRAME POST DETAIL  
 SCALE: 1" = 1'-0"

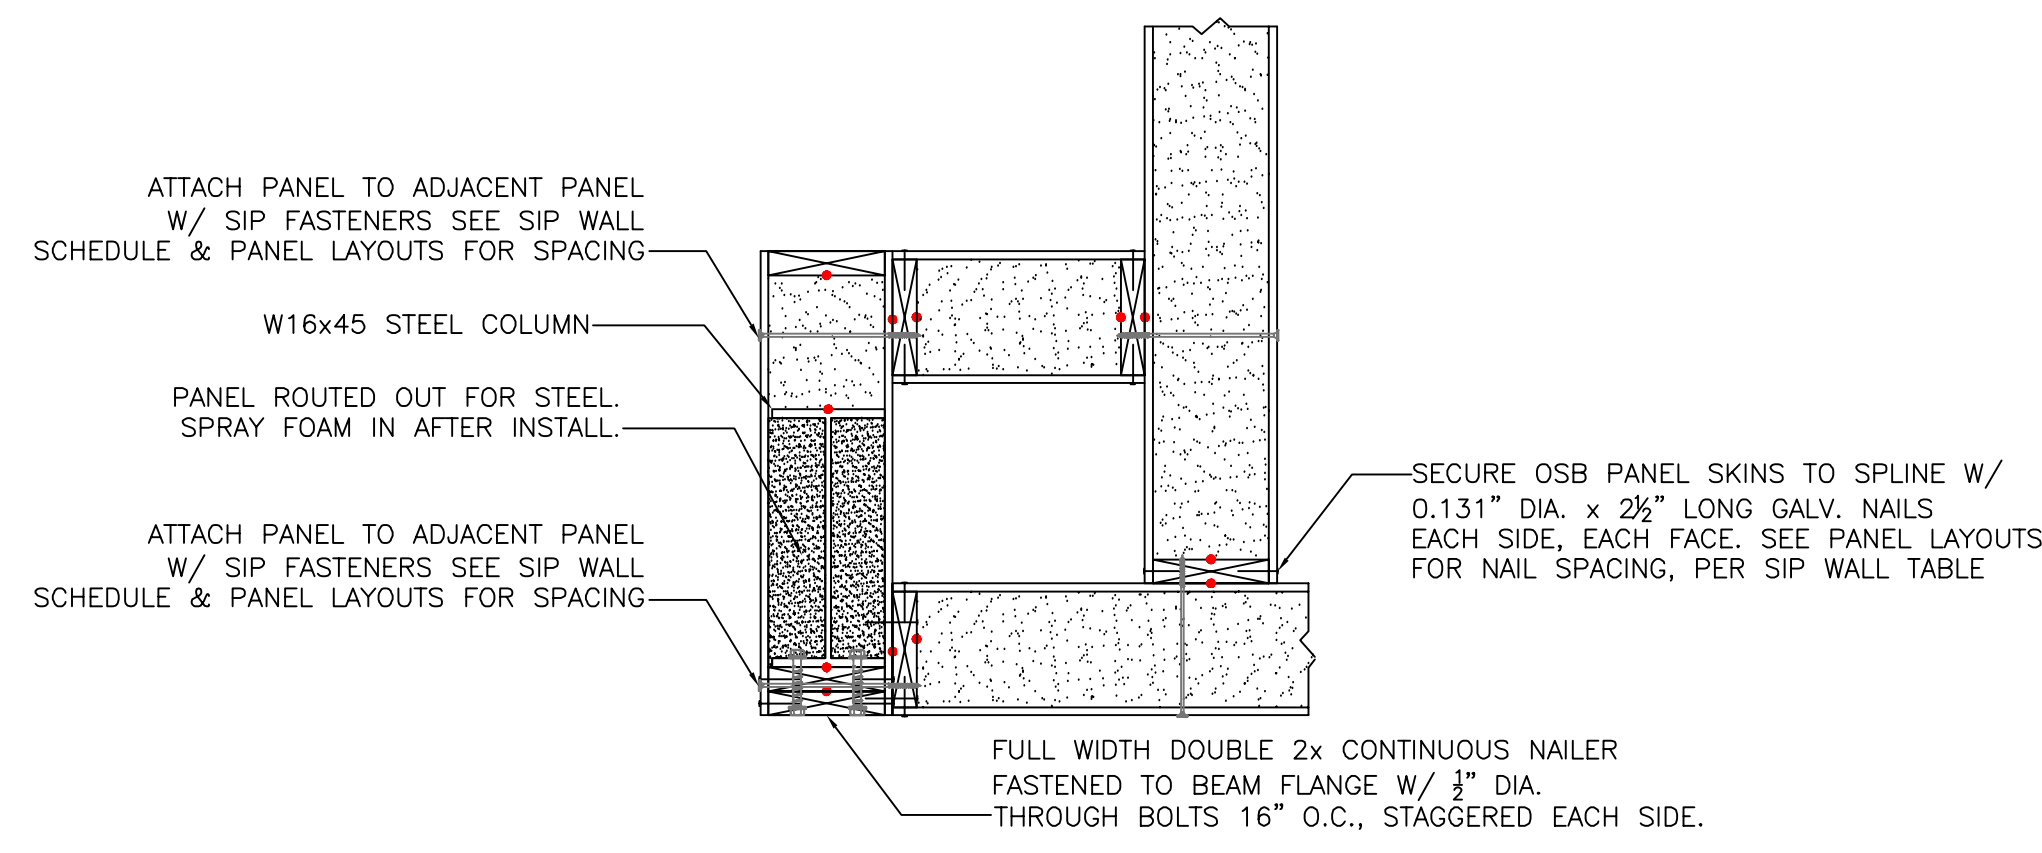

NOTE: ALL RED DOTS - APPLY CONTINUOUS 3/8" DIA. BEAD OF MASTIC SEALANT BETWEEN 2x MEMBER & PANEL FOAM.  
 PANEL WALL TO MOMENT FRAME POST DETAIL  
 SCALE: 1" = 1'-0"

TITLE: CLEMENTS-KING  
 LOCATION: 48 MERRILL ST. PORTLAND ME  
 DRAWING TITLE: PANEL LAYOUT DRAWINGS  
 DRAWN BY: AEM  
 JOB CONTACT: KEVIN @ FOARD PANEL  
 CHECKED BY: [ ]  
 DATE: JANUARY 17th, 2018

DRAWING NO. S-23  
 SHEET NO. 23 OF 25