
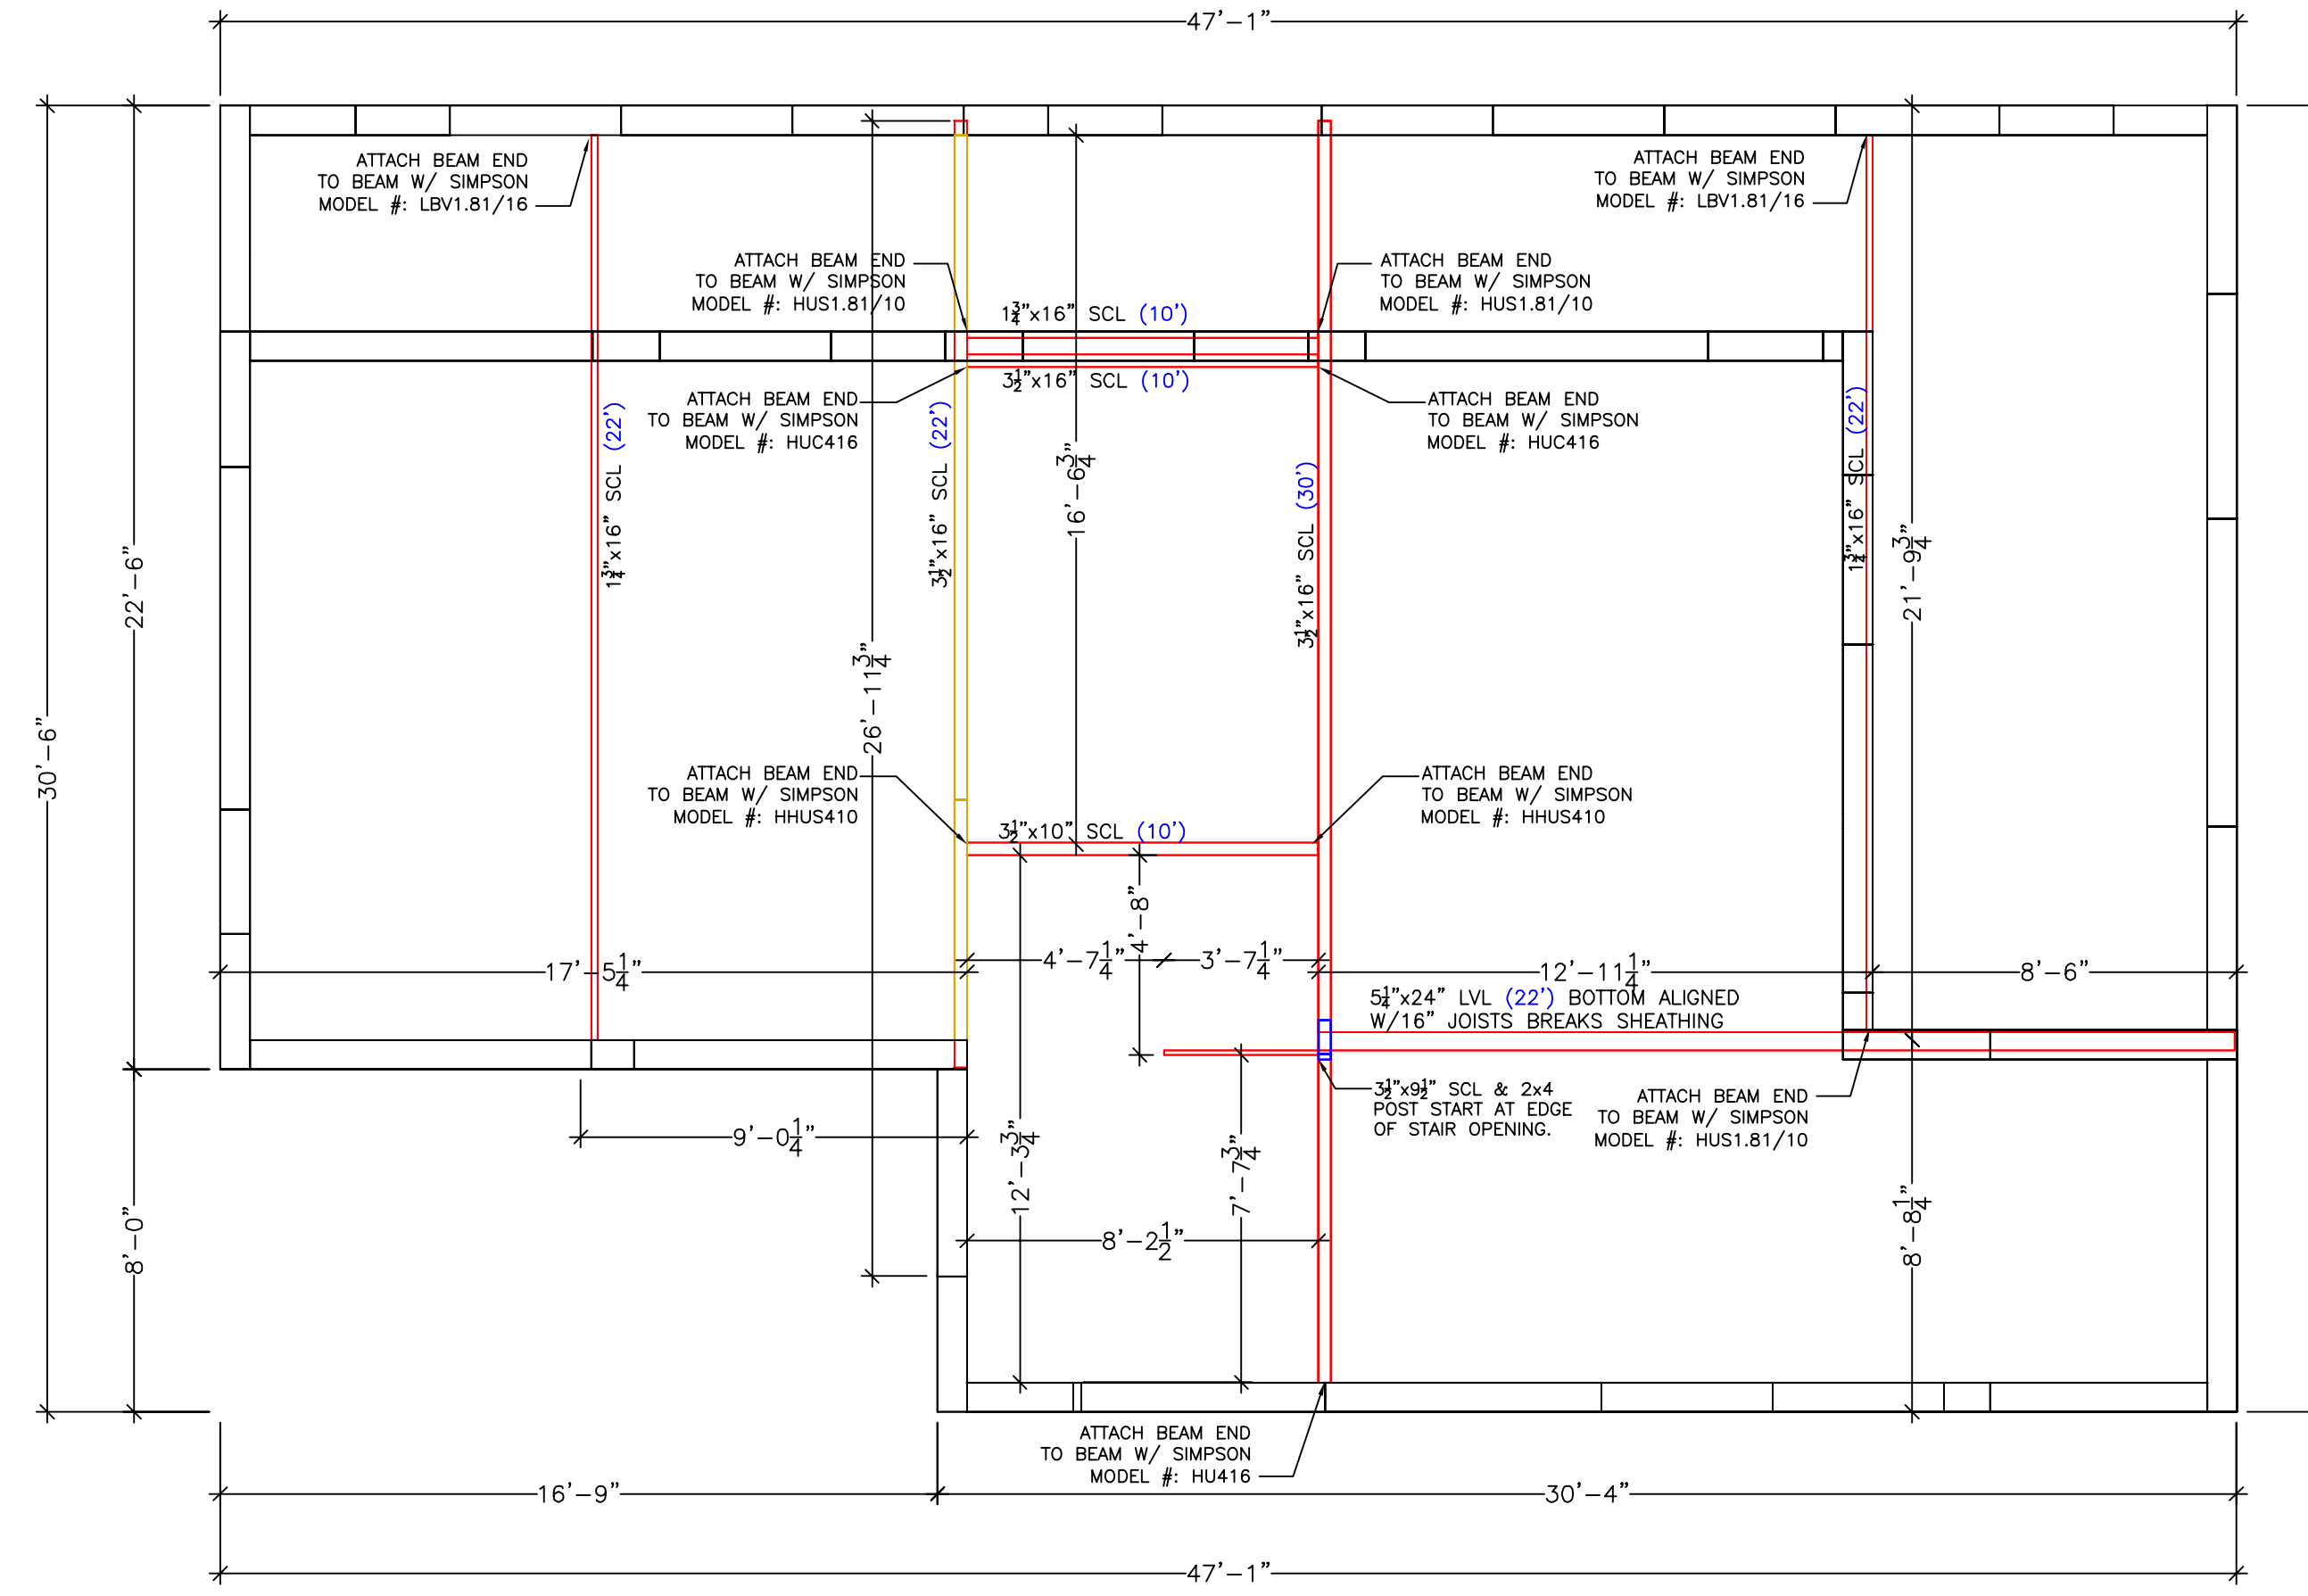


**Foard**  
**PANEL**  
 Incorporated  
 P.O. Box 185, West Chestfield, NH 03466  
 (603) 256-8800


© 2017  
 THIS DRAWING IS THE SOLE & EXCLUSIVE PROPERTY OF FOARD PANEL, INC. & MAY NOT BE REPRODUCED OR PUBLISHED IN ANY MANNER WHATSOEVER WITHOUT THE EXPRESSED WRITTEN CONSENT OF FOARD PANEL, INC.

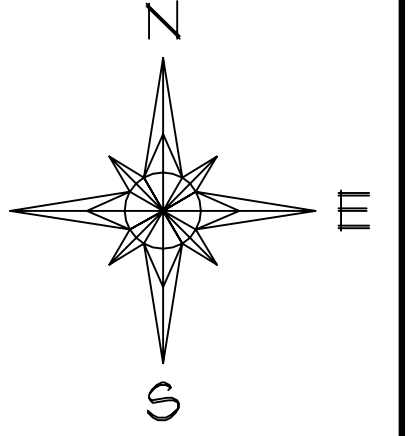

4th LEVEL BEAM LAYOUT  
 SCALE: 1/4" = 1'-0"

1

16 OJ314 16" O.C. BETWEEN STAIR BEAMS, BELOW SHEATHING & CANTILEVERED JOISTS.

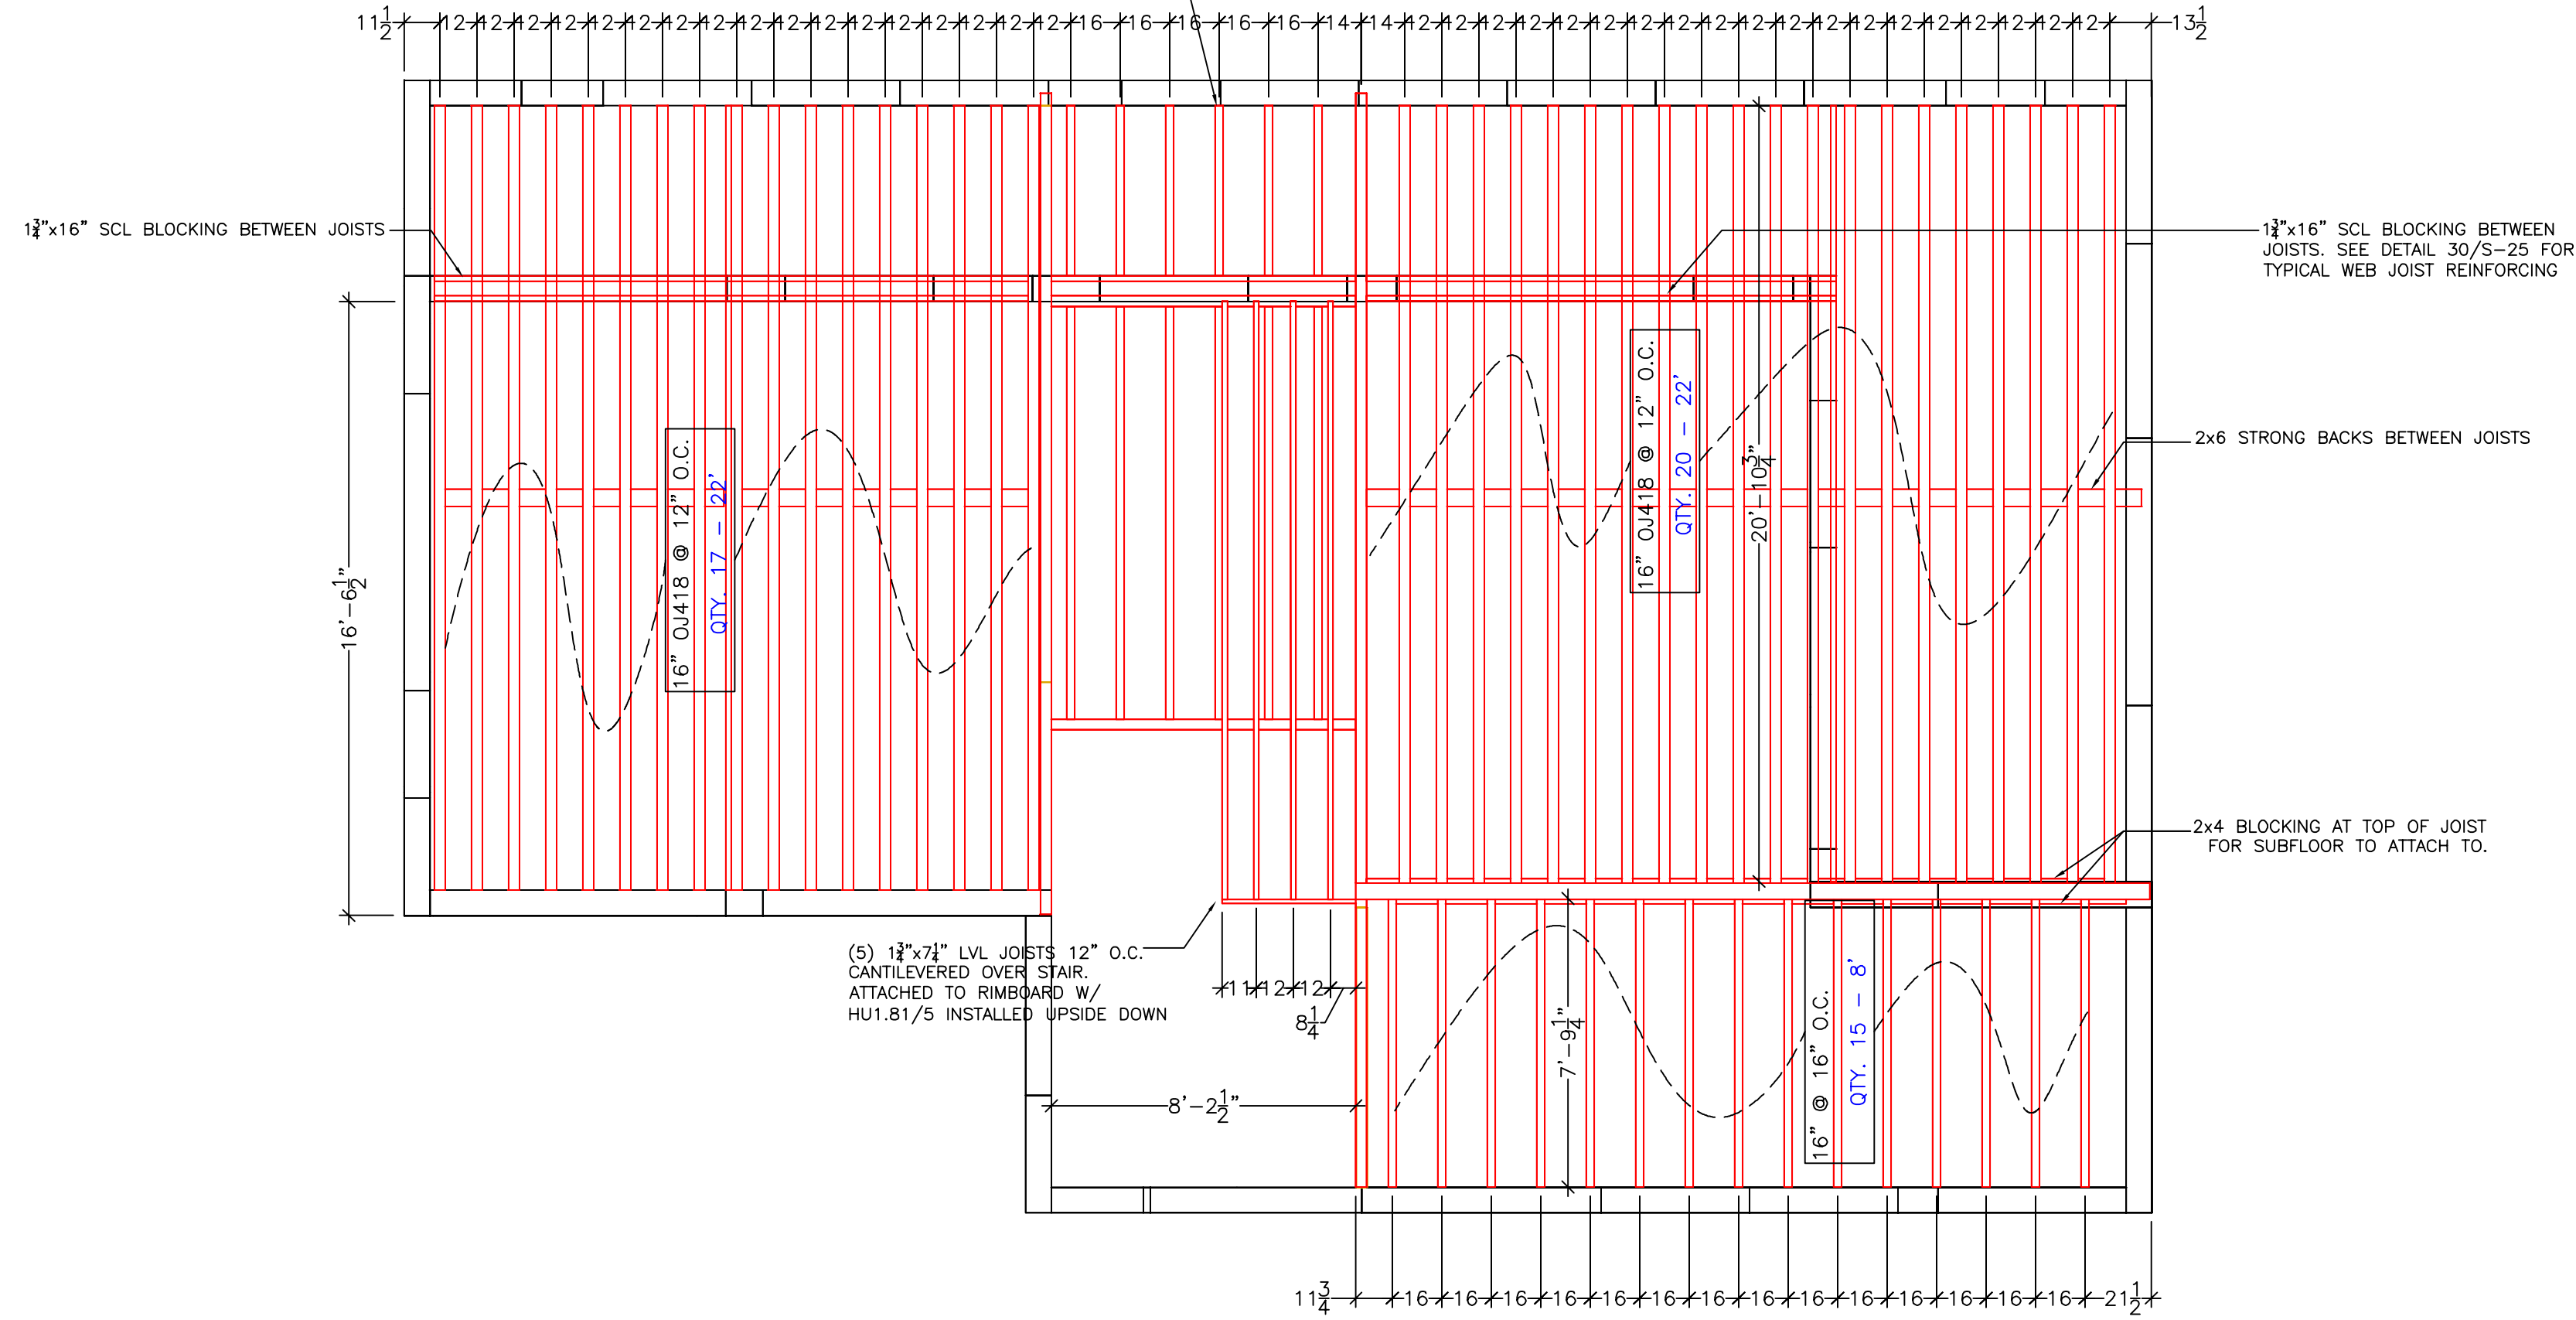

4th LEVEL JOIST LAYOUT  
 SCALE: 1/4" = 1'-0"

2

HANGER SCHEDULE

JOIST TYPE	JOIST ATTACHED TO BEAM	JOIST ATTACHED TO SIP	JOIST ATTACHED TO STEEL
16" OJ314/OJ315	33-IJ52.56/16	15-IJ52.56/16	NONE
16" OJ418	20-IJ53.56/16	53-IJ53.56/16	NONE

TITLE: CLEMENTS-KING  
 LOCATION: 48 MERRILL ST. PORTLAND ME

DRAWING TITLE: PANEL LAYOUT DRAWINGS

DRAWN BY: AEM  
 JOB CONTACT: KEVIN @ FOARD PANEL  
 CHECKED BY: AEM  
 DATE: JANUARY 17th, 2018

DRAWING NO.

S-7

SHEET NO.

7 OF 25