
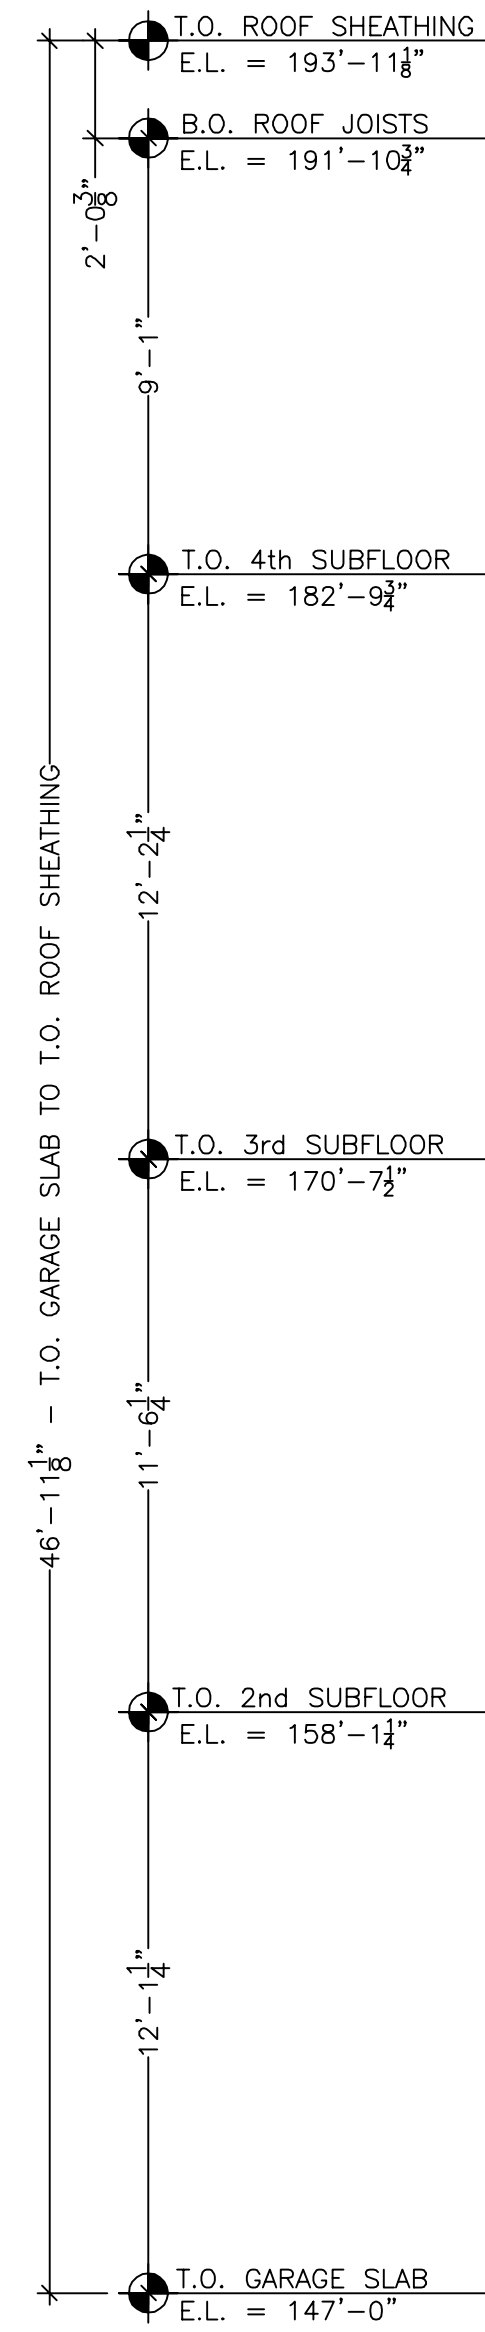


Foard
P A N E L
 Incorporated
 P.O. Box 185, West Chesterfield, NH 03466
 (603) 256-8800


© 2017
 THIS DRAWING IS THE SOLE & EXCLUSIVE PROPERTY OF FOARD PANEL, INC. & MAY NOT BE REPRODUCED OR PUBLISHED IN ANY MANNER WHATSOEVER WITHOUT THE EXPRESSED WRITTEN CONSENT OF FOARD PANEL, INC.

SELLERS TREYBAL
sts
 STRUCTURAL ENGINEERS
 SELLERS TREYBAL STRUCTURAL ENGINEERS PC
 65 Huntington Rd, Suite 201
 Richmond, VT 05477
 802.497.1174 | www.STS-Engineers.com

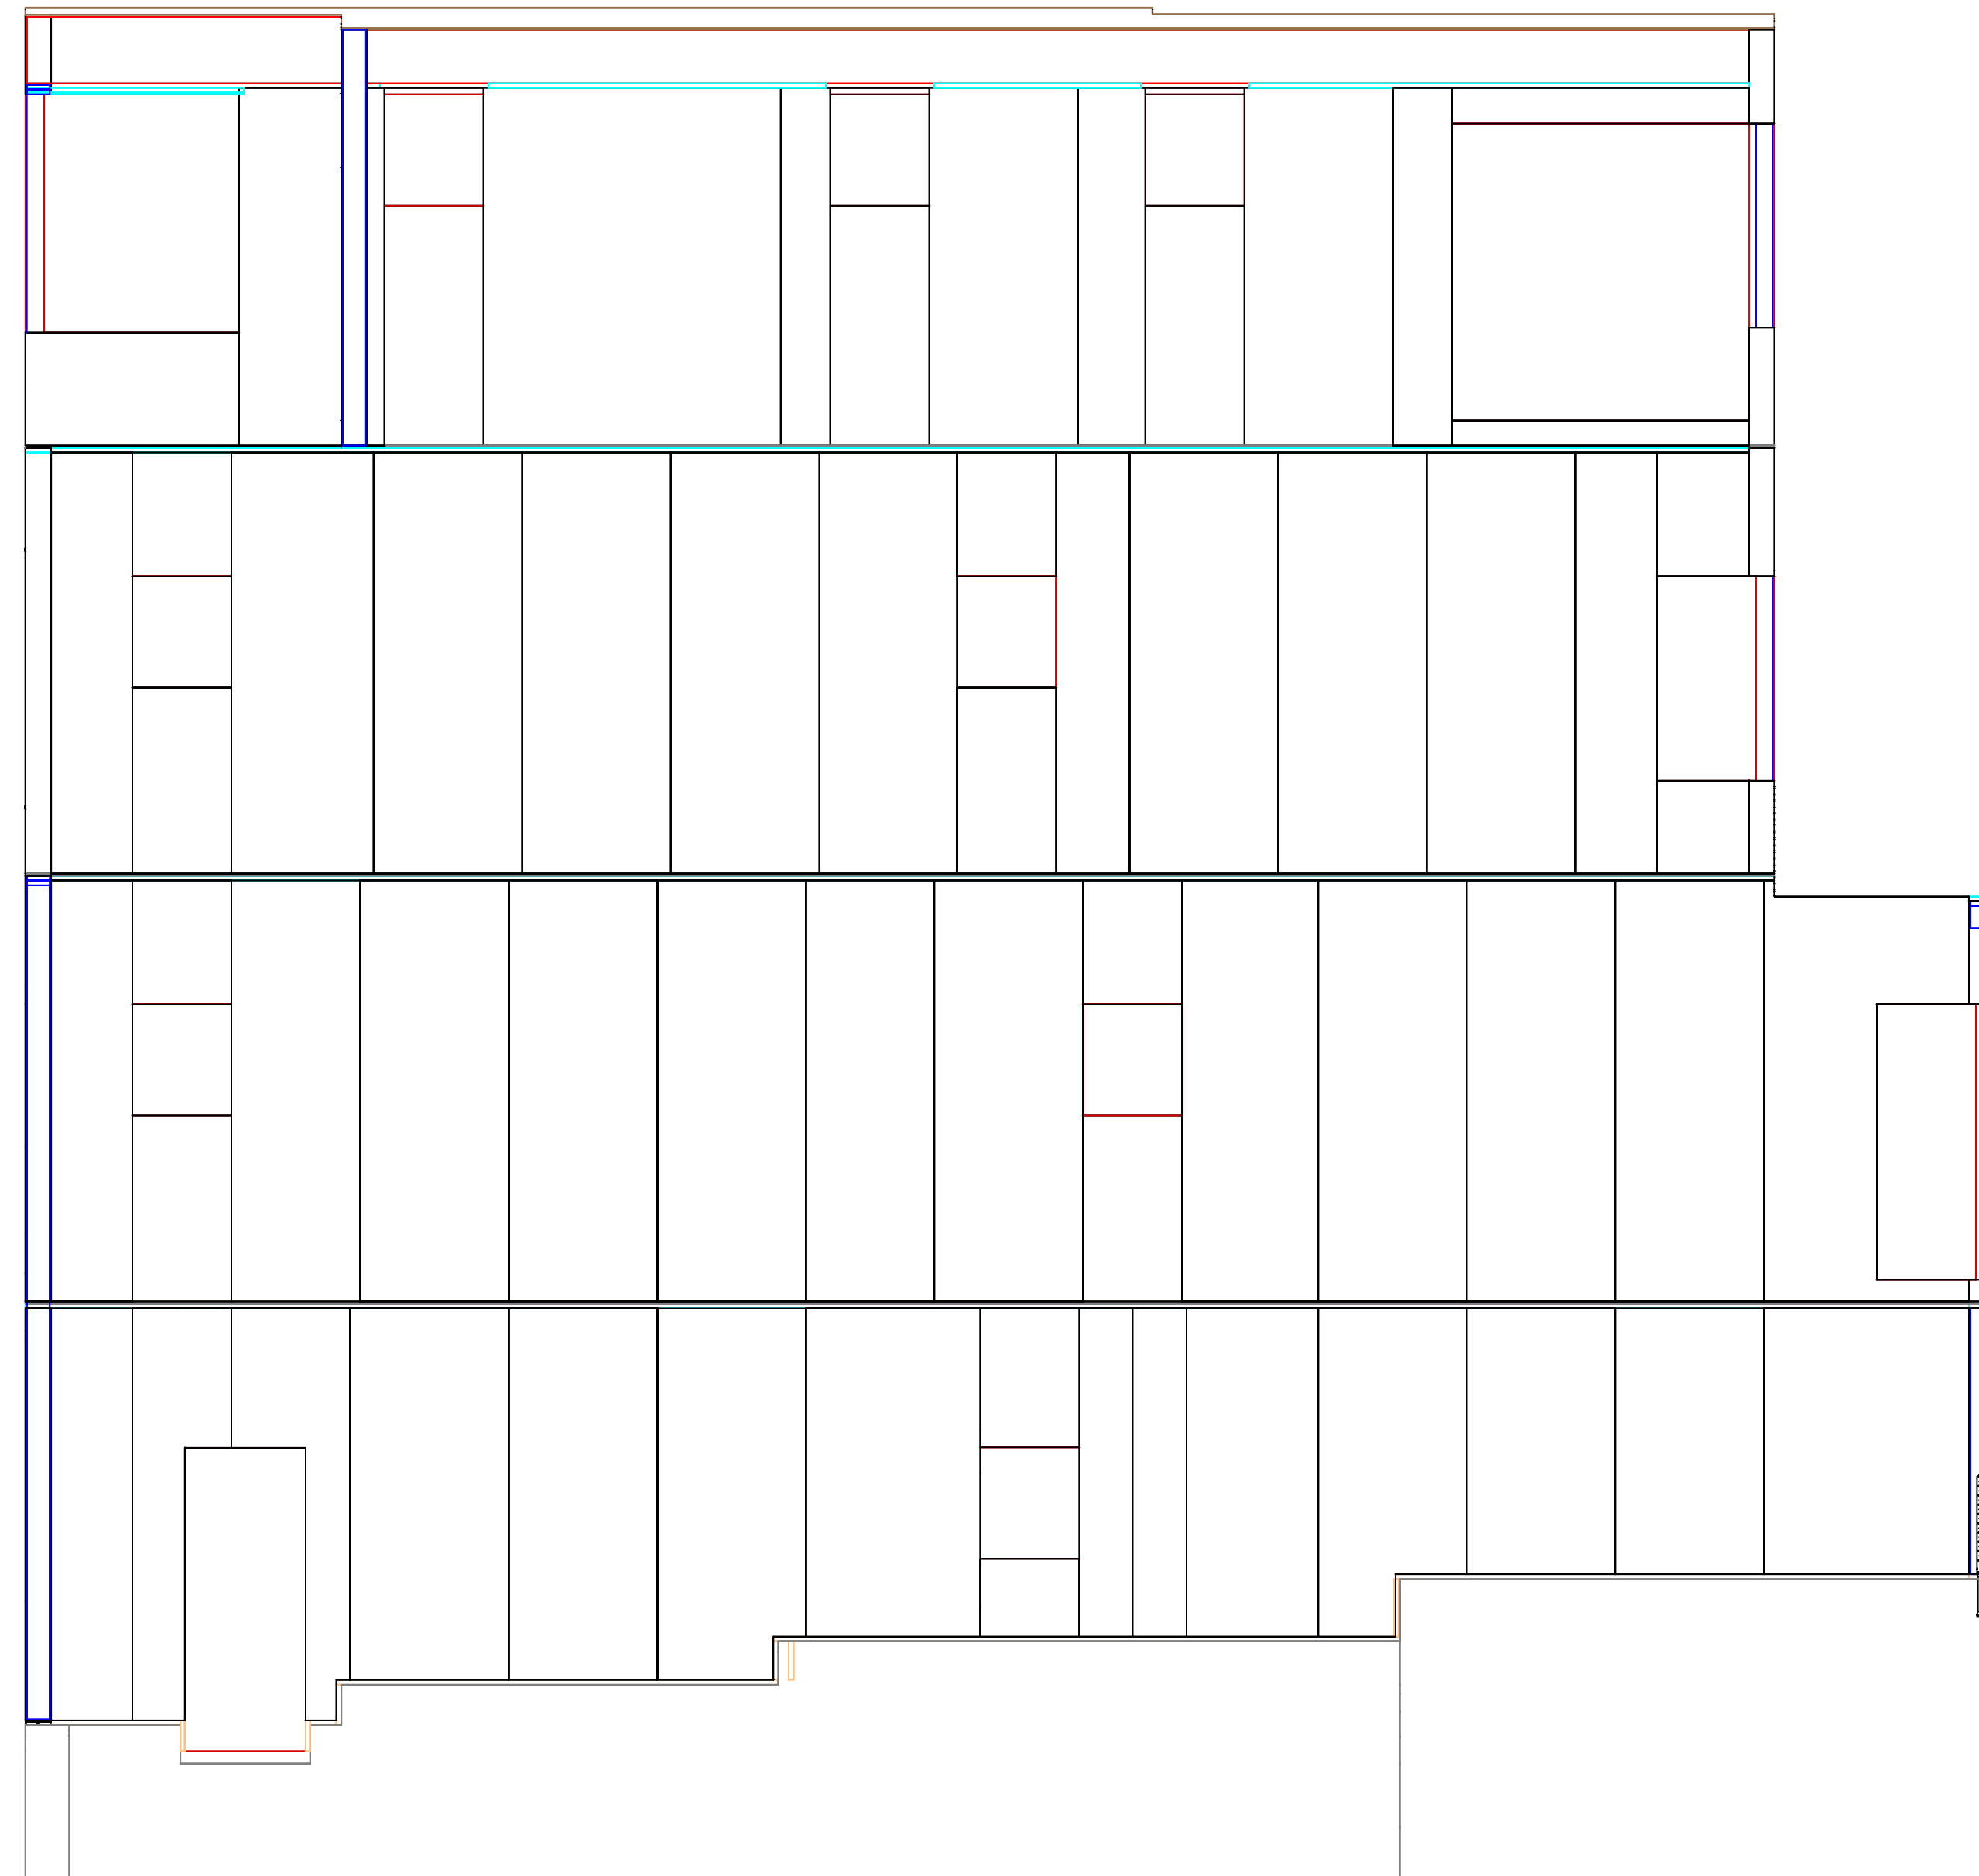

NORTH/BACK ELEVATION
 SCALE: 1/4" = 1'-0"

1

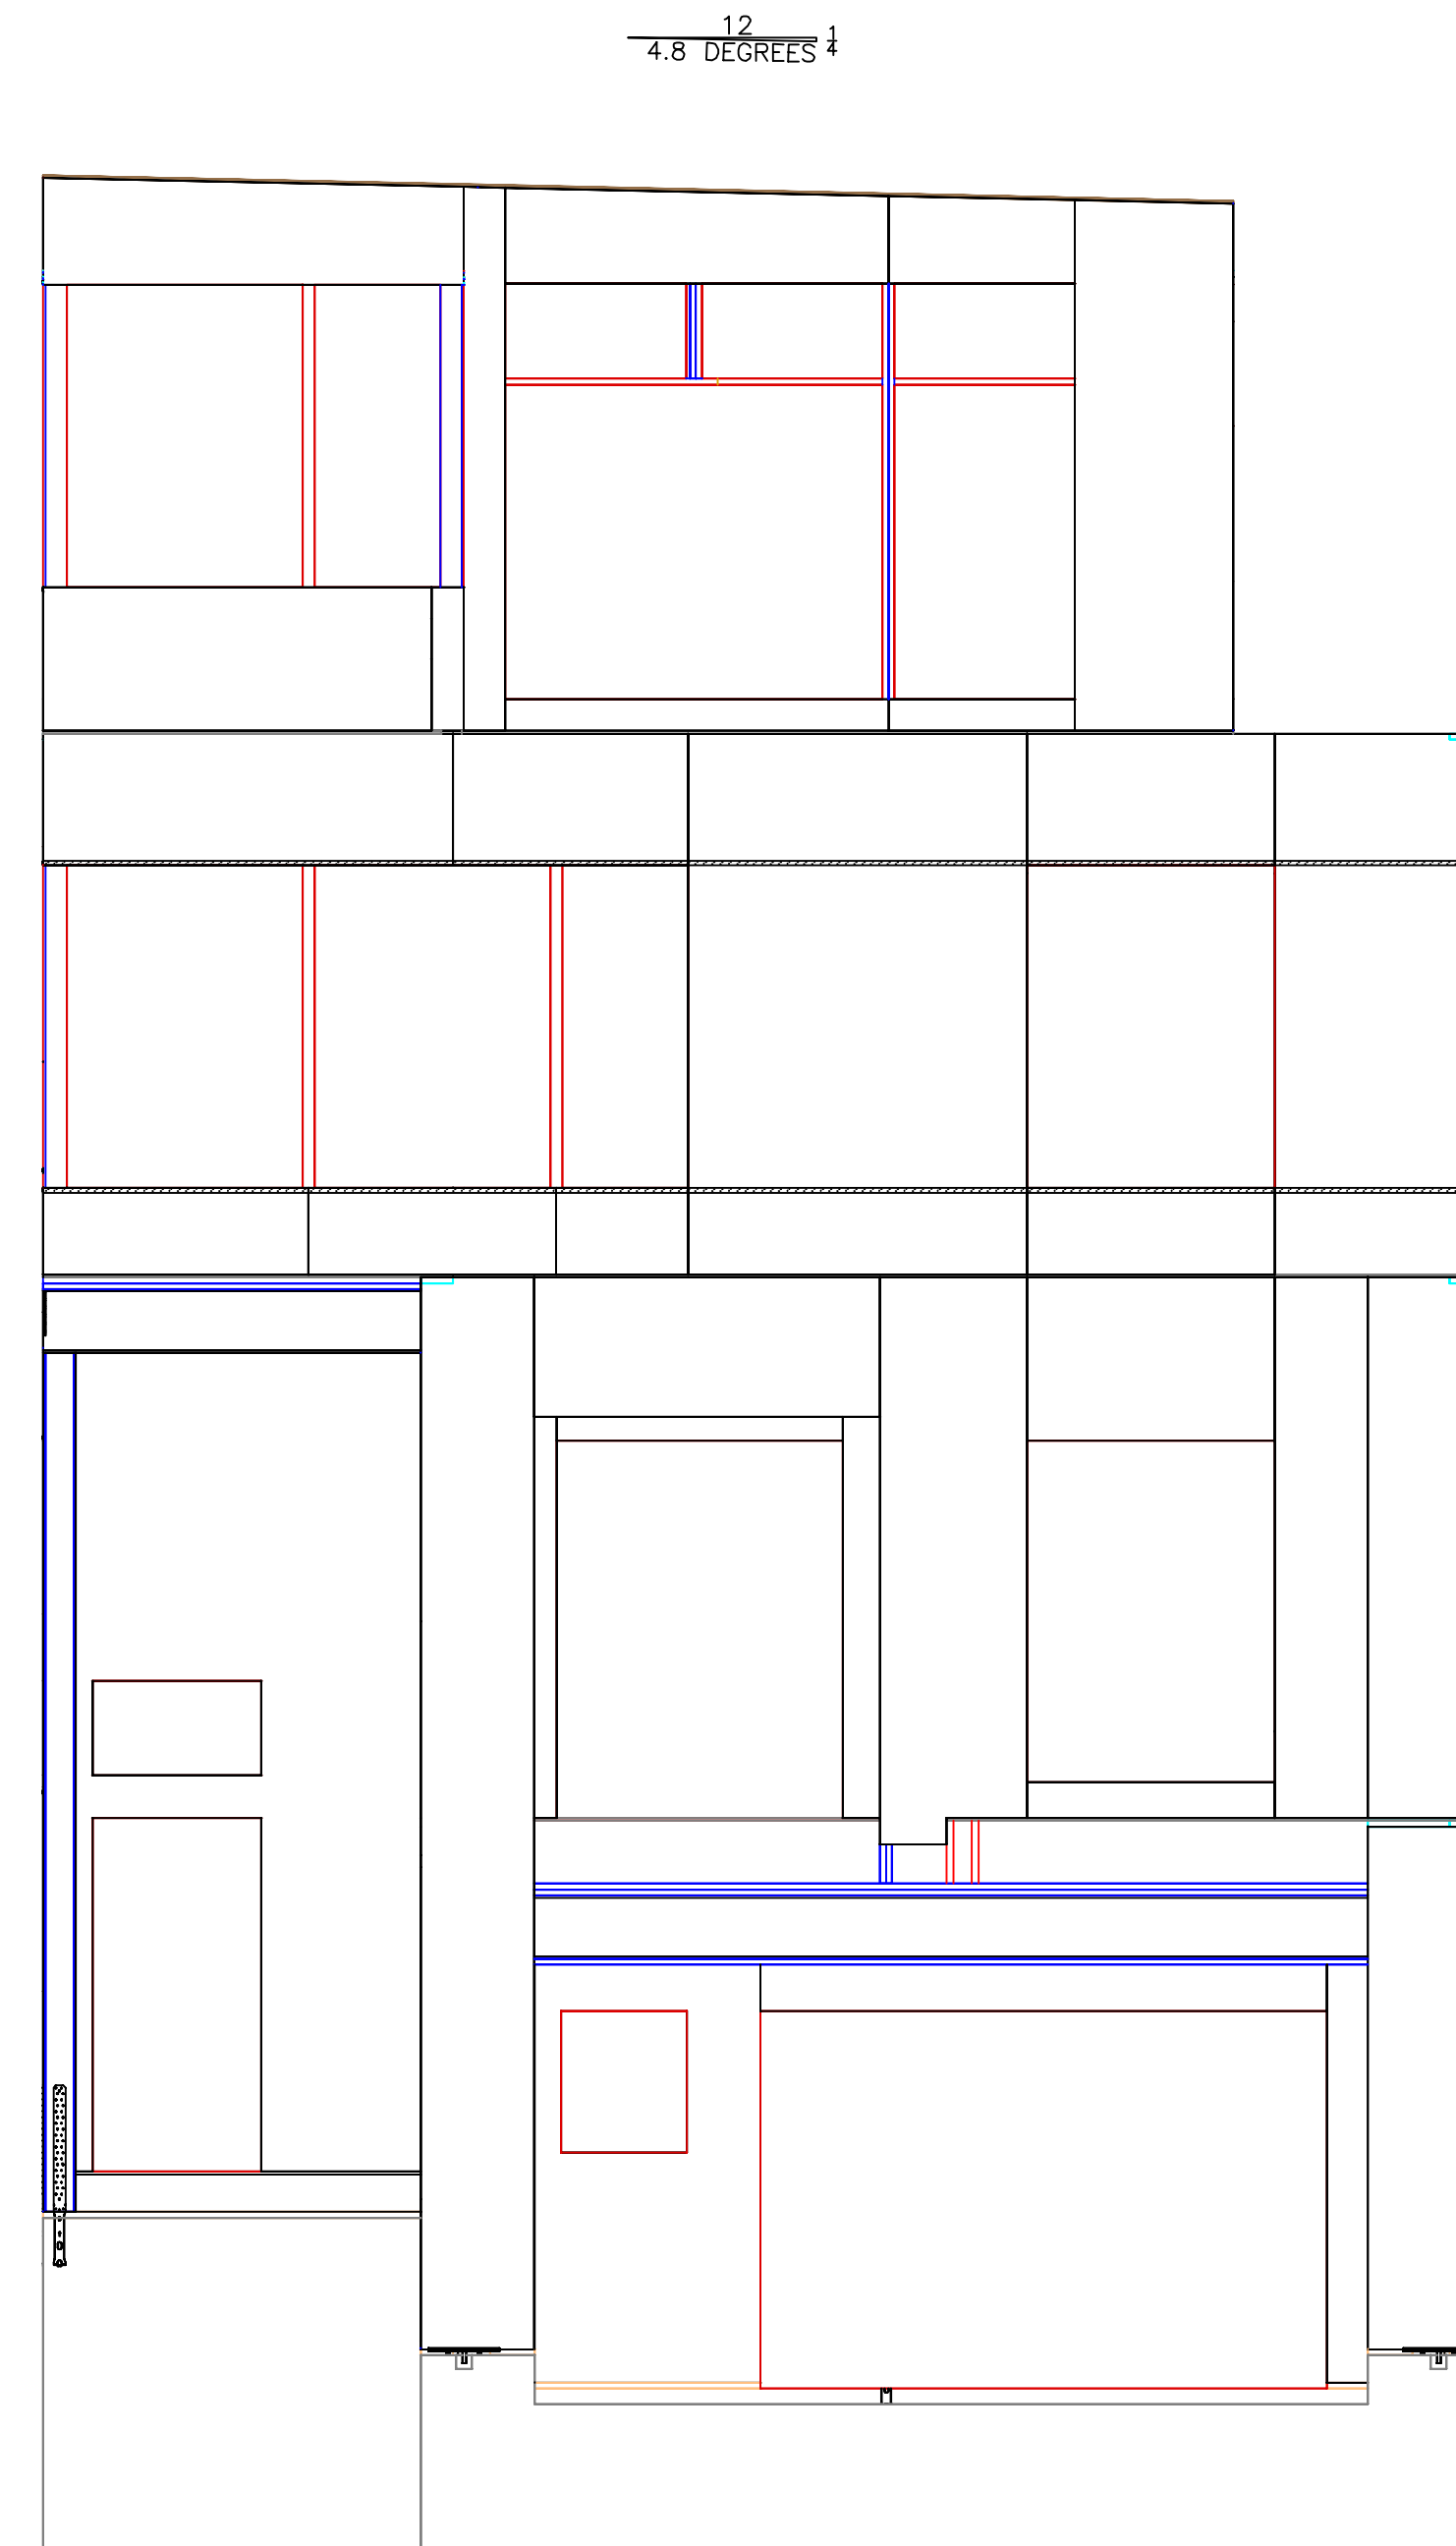

EAST/RIGHT ELEVATION
 SCALE: 1/4" = 1'-0"

2

TITLE: CLEMENTS-KING
 LOCATION: 48 MERRILL ST. PORTLAND ME

DRAWING TITLE: PANEL LAYOUT DRAWINGS

DRAWN BY: AEM JOB CONTACT: KEVIN @ FOARD PANEL

CHECKED BY: DATE: JANUARY 17th, 2018

DRAWING NO.

S-9

SHEET NO.

9 of 25