




7 FIRST FLOOR ACCESSIBLE ROUTE
SCALE: 1/8" = 1'-0"

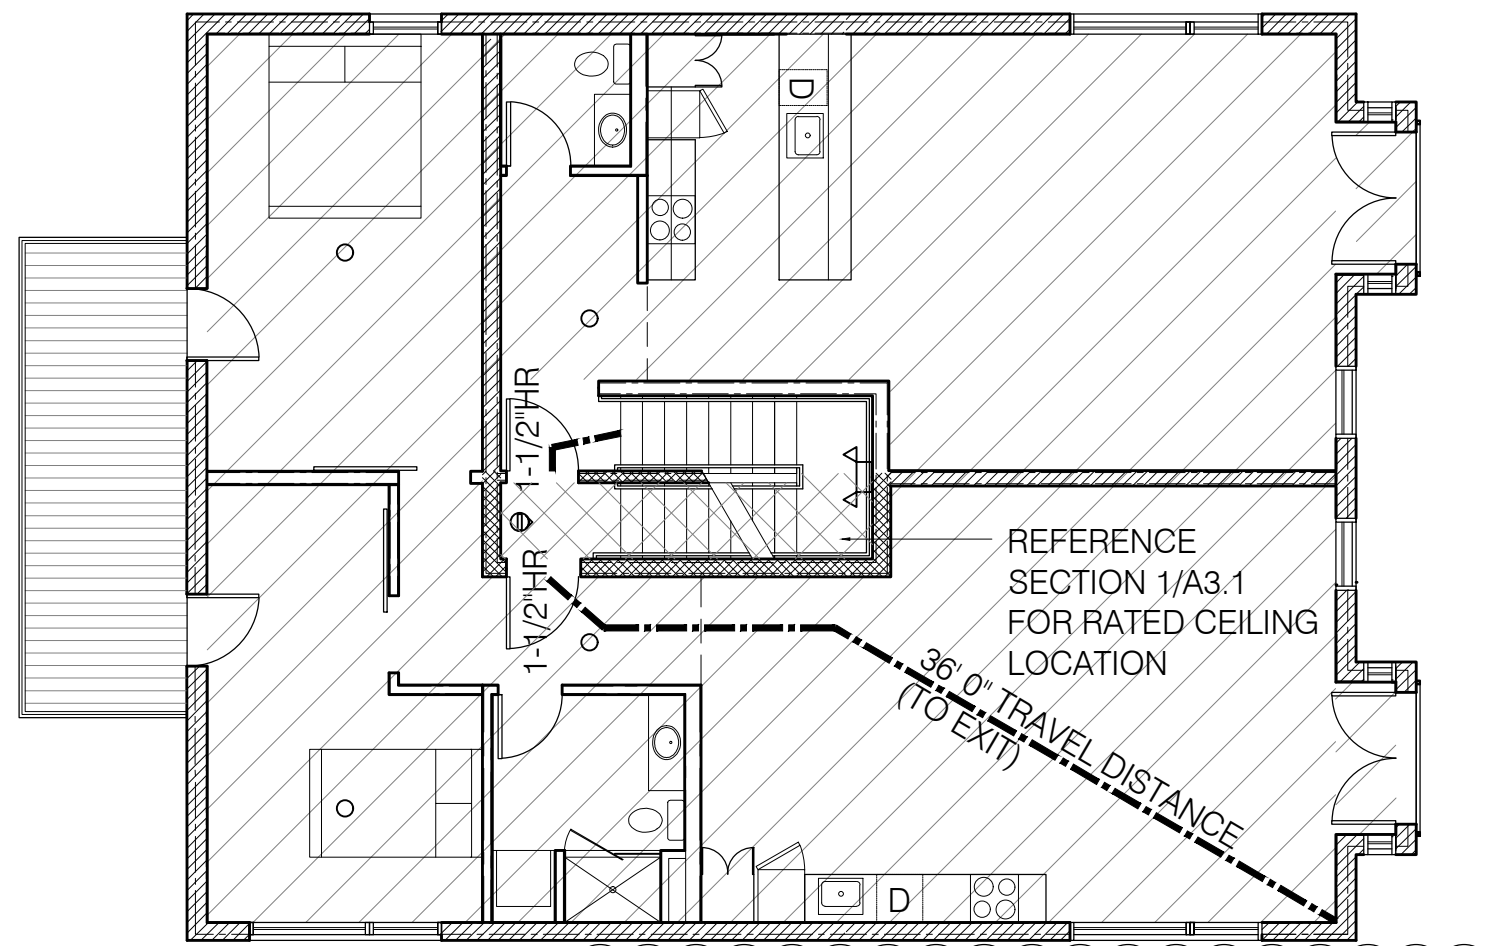


4 THIRD FLOOR
SCALE: 1/8" = 1'-0"

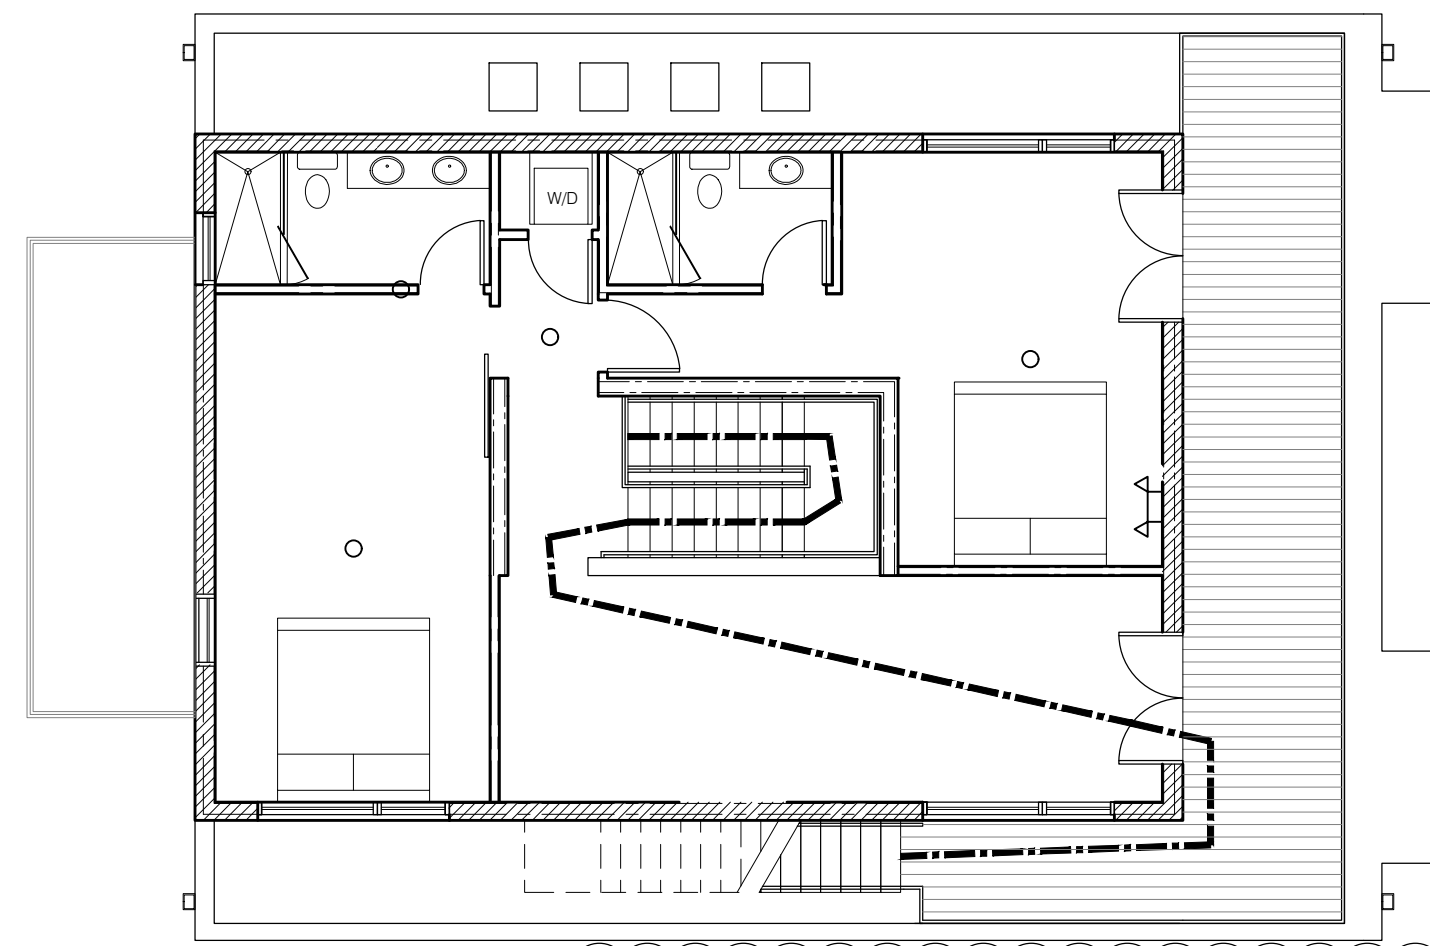


5 FOURTH FLOOR
SCALE: 1/8" = 1'-0"

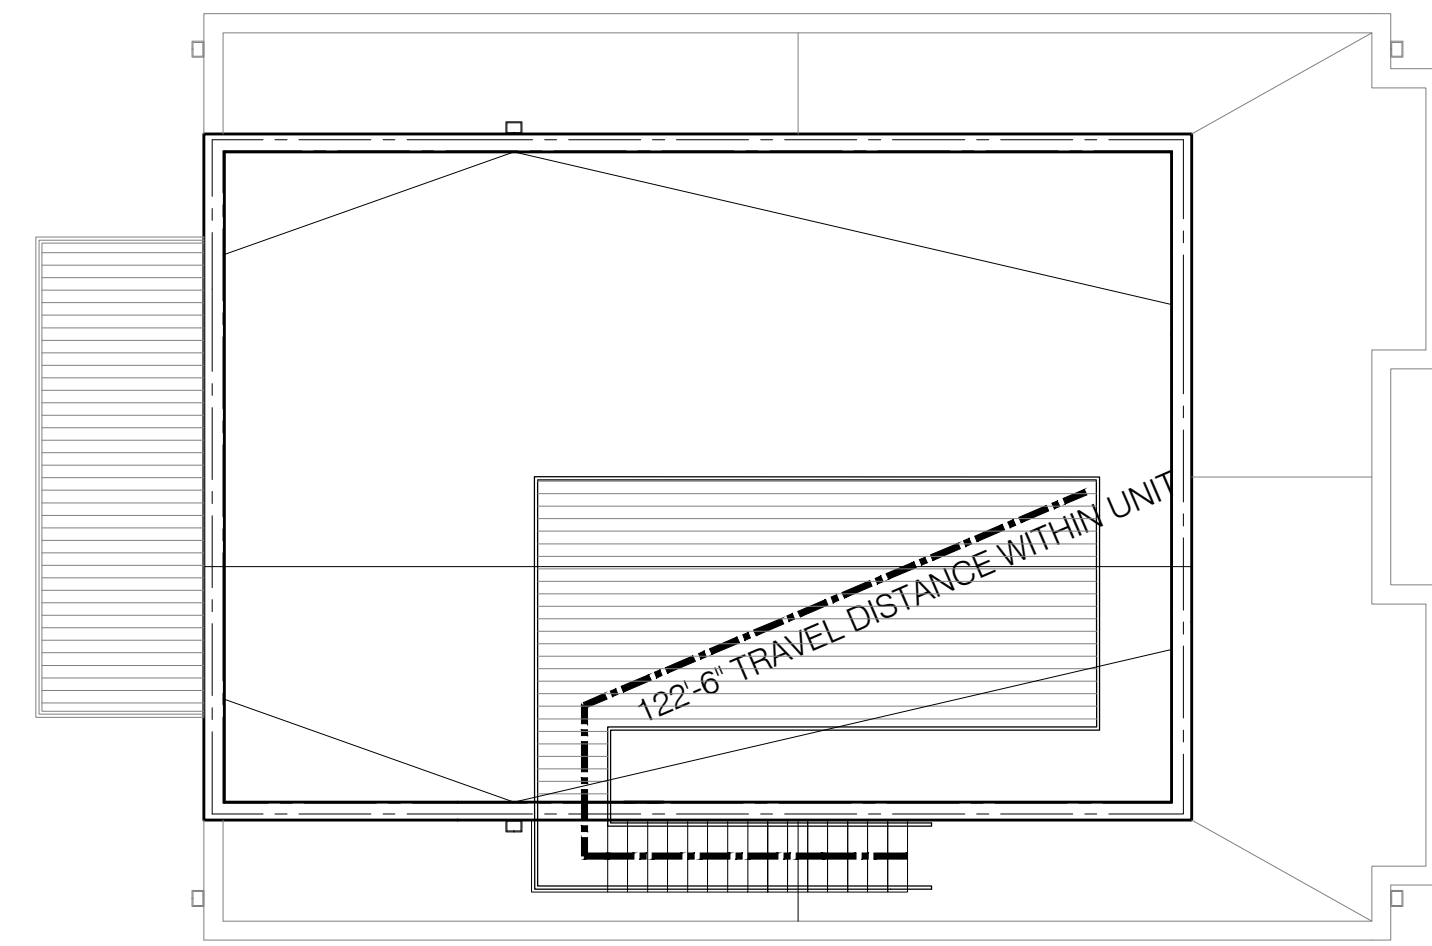


6 ROOF DECK
SCALE: 1/8" = 1'-0"

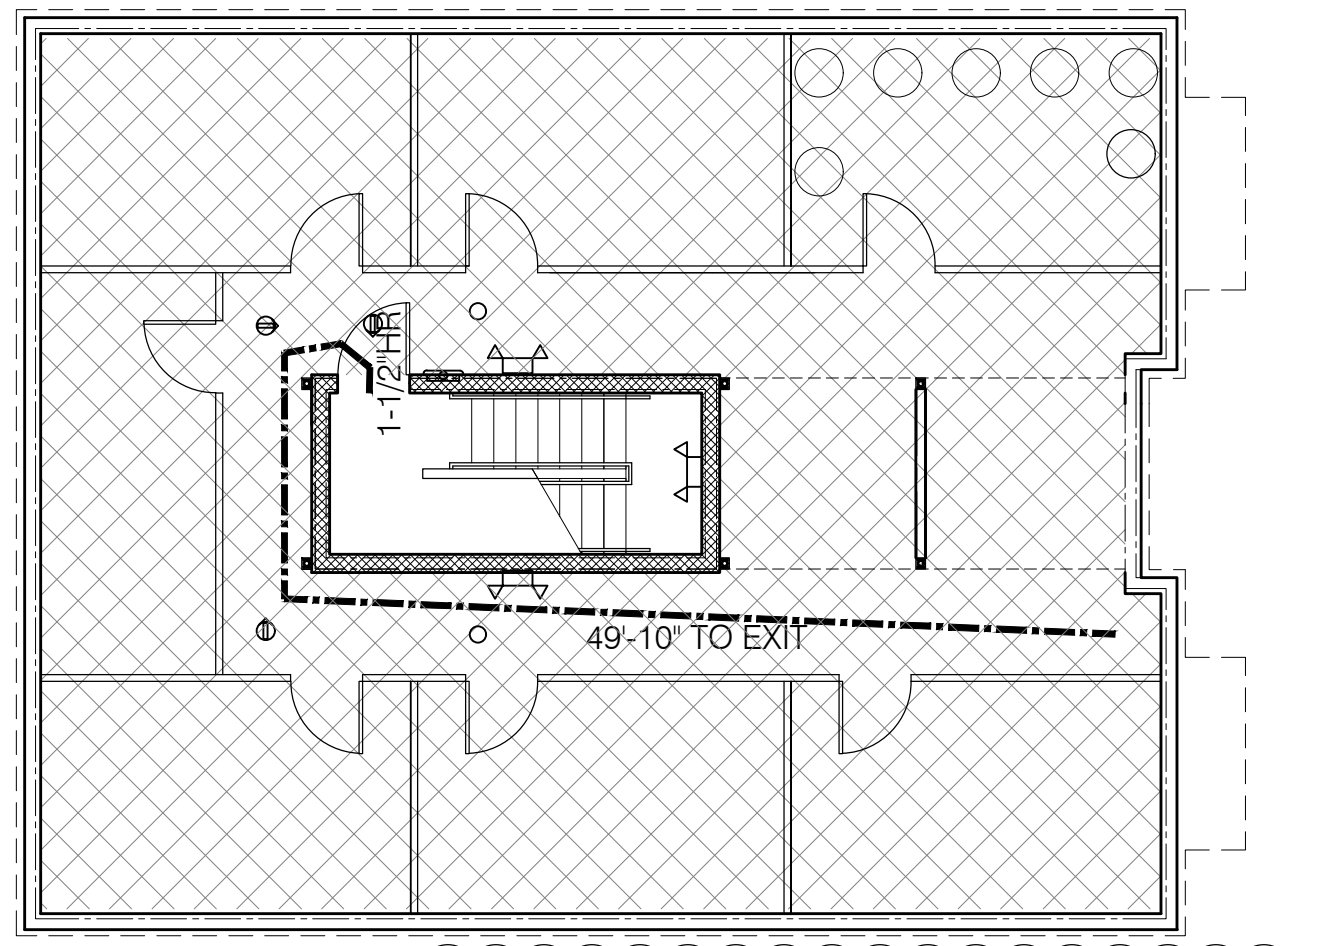

1 BASEMENT
SCALE: 1/8" = 1'-0"

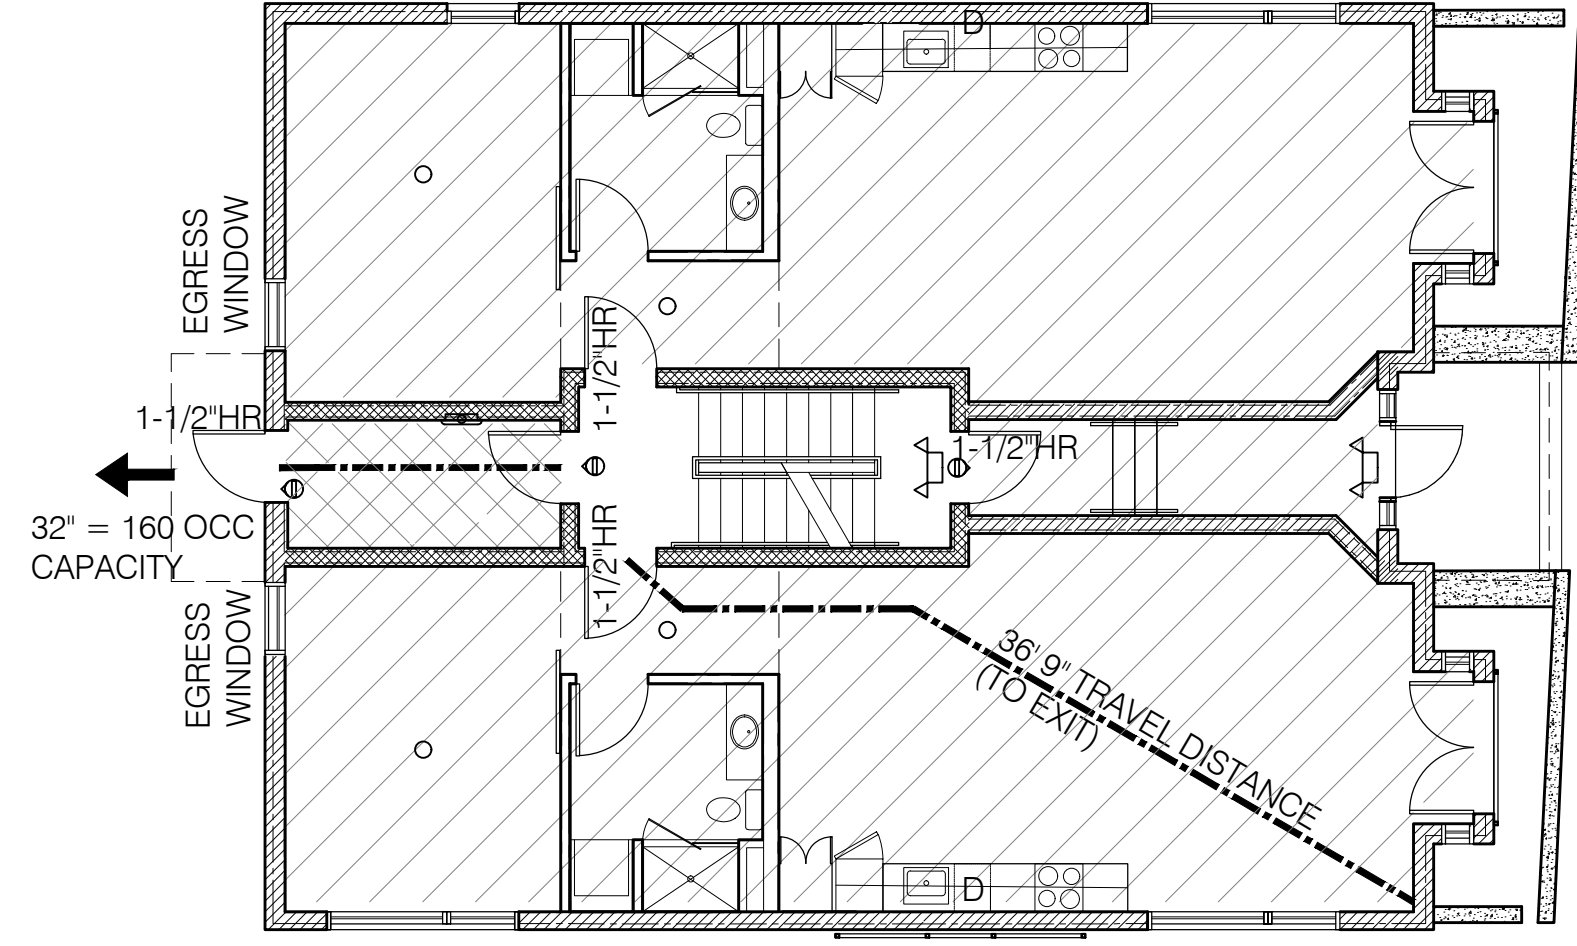

2 FIRST FLOOR
SCALE: 1/8" = 1'-0"

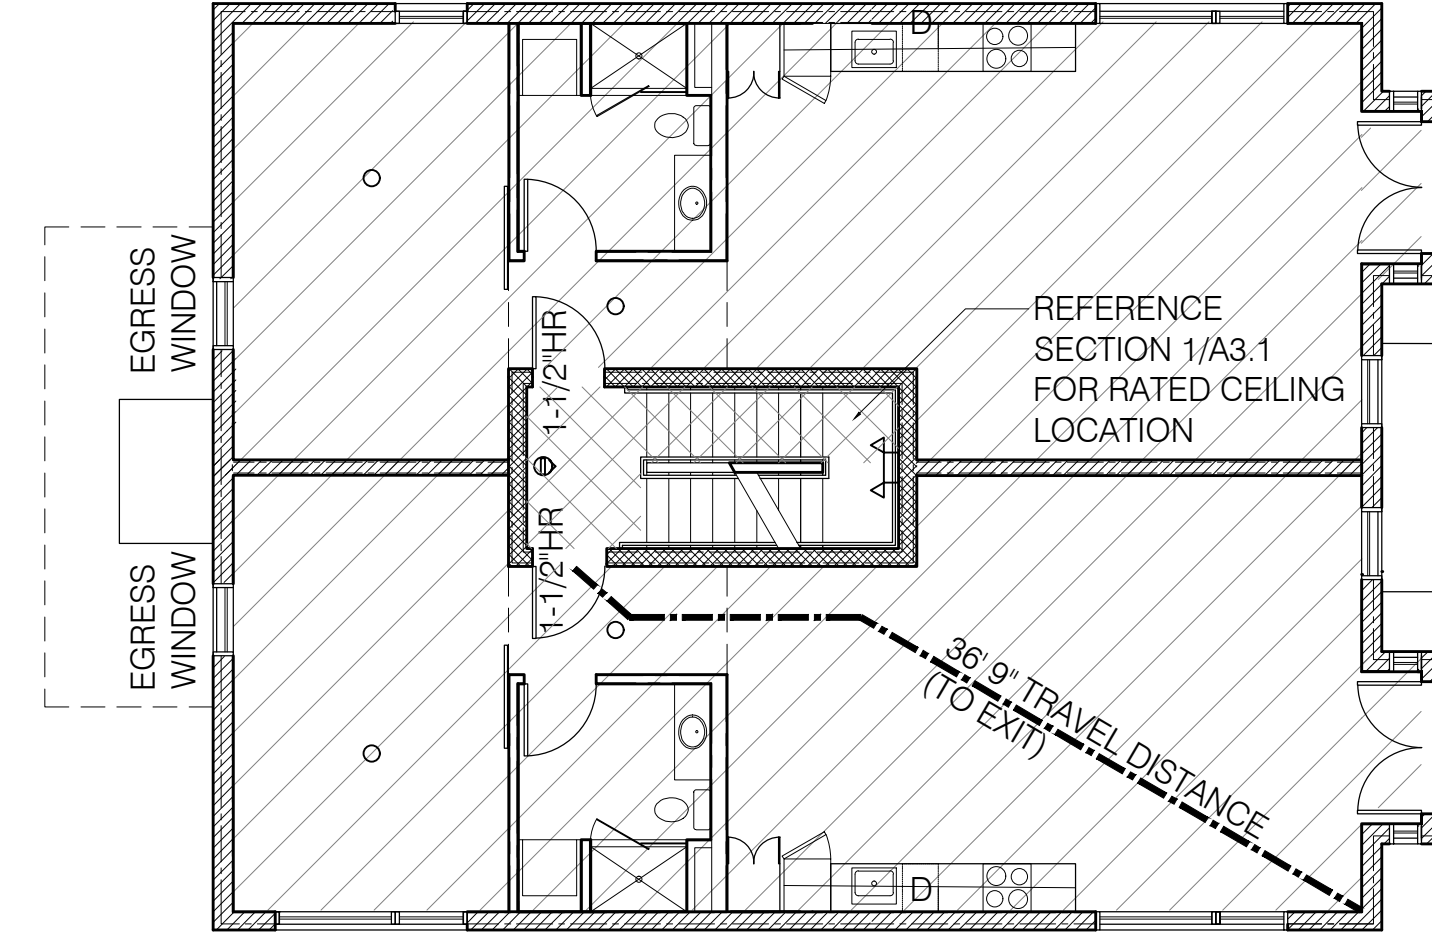


3 SECOND FLOOR
SCALE: 1/8" = 1'-0"

KEY

- ← EXIT
- COMMON PATH (DISTANCE LABELED ON PATH)
- - - TRAVEL DISTANCE (DISTANCE LABELED ON PATH)
- SMOKE DETECTOR/ CO2 DETECTOR
- ⚡ EMERGENCY LIGHTING
- 🧯 FIRE EXTINGUISHER
- ▨ 1-HR RATED WALL ASSEMBLY
- ▩ 2-HR RATED WALL ASSEMBLY
- ▧ PROVIDE 1-HR RATED CEILING
- ▨ PROVIDE 2-HR RATED CEILING

Bild Architecture
PO Box 8235
Portland, ME
04104
207.408.0168
evan@bildarchitecture.com

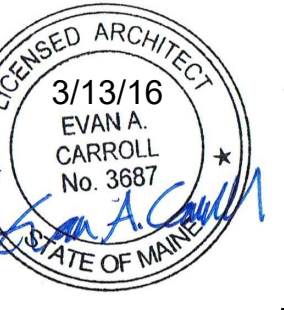

PROJECT NO.
15018
PROJECT NAME
**30 MERRILL STREET
PORTLAND, ME**

REVISED SET

REVISIONS	DATE
1	03.13.2017
2	
3	
4	
5	

DRAWN BY
EMW
SHEET TITLE
LIFE SAFTEY

ISSUE DATE
3/13/17
SHEET SCALE
1/8" = 1'