




# 30 MERRILL ST Portland, ME Parking Lot Lighting

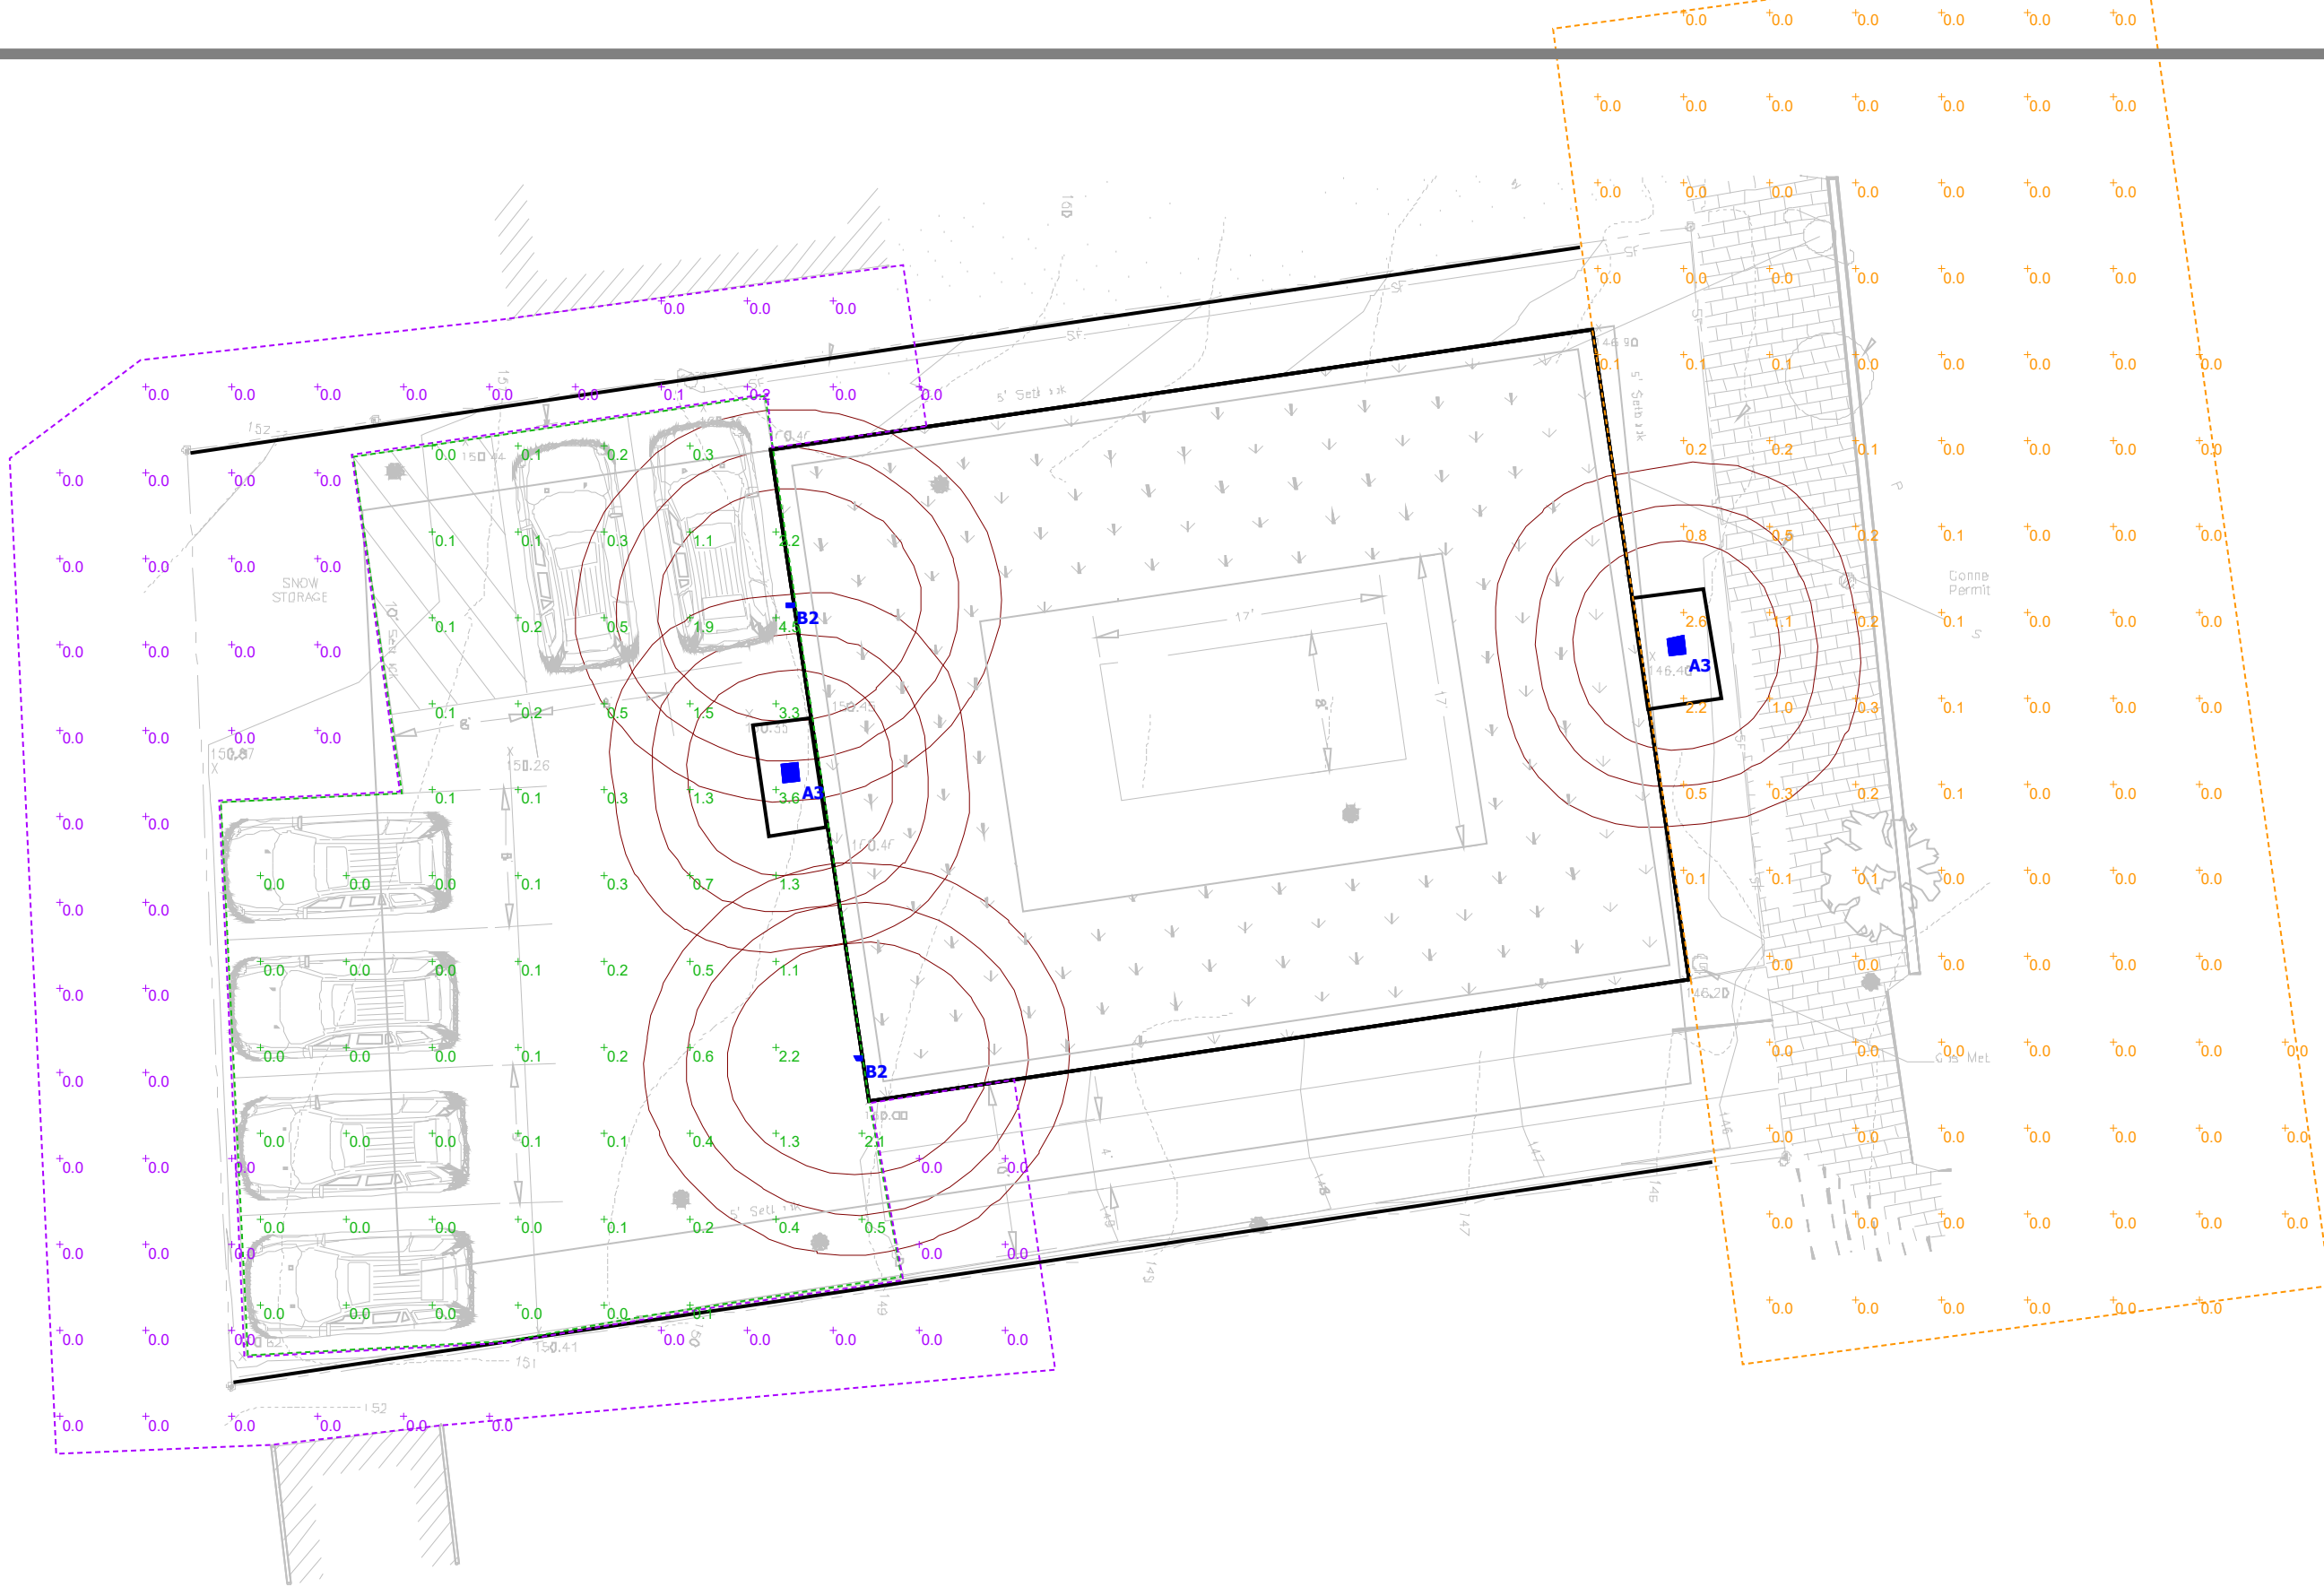

Statistics						
Description	Symbol	Avg	Max	Min	Max/Min	Avg/Min
Front of Building	+	0.1 fc	2.6 fc	0.0 fc	N/A	N/A
Outside of Parking	+	0.0 fc	0.2 fc	0.0 fc	N/A	N/A
Parking Area	+	0.5 fc	4.5 fc	0.0 fc	N/A	N/A

**Plan View**  
Scale - 1" = 10ft

Schedule											
Symbol	Label	Quantity	Manufacturer	Catalog Number	Description	Lamp	Number Lamps	Filename	Lumens Per Lamp	Light Loss Factor	Wattage
	A3	2	Brownlee Lighting	7171 8 B6LED 40K ES	Canopy Fixture; mounted at 7ft/7.5ft	LED	1	7171-C37LED-35K.ies	2961	0.17	9
	B2	2	JUNO LIGHTING GROUP, INC	MSL2-35K-UN-BZ	Mini Wall Pack; mounted at 8ft	LED	1	MSL2-35K-UN-XX Led (164CHI-001).IES	662.7201	0.9	11

**Designer**  
Heidi G. Connors  
Visible Light, Inc.  
24 Stickney Terrace  
Suite 6  
Hampton, NH 03842  
**Date**  
10/6/2016  
**Scale**  
Not to Scale  
**Drawing No.**

**Summary**