




30 MERRILL ST Portland, ME Parking Lot Lighting

Designer
Heidi G. Connors
Visible Light, Inc.
24 Stickney Terrace
Suite 6
Hampton, NH 03842
Date
9/22/2016
Scale
Not to Scale
Drawing No.

Summary

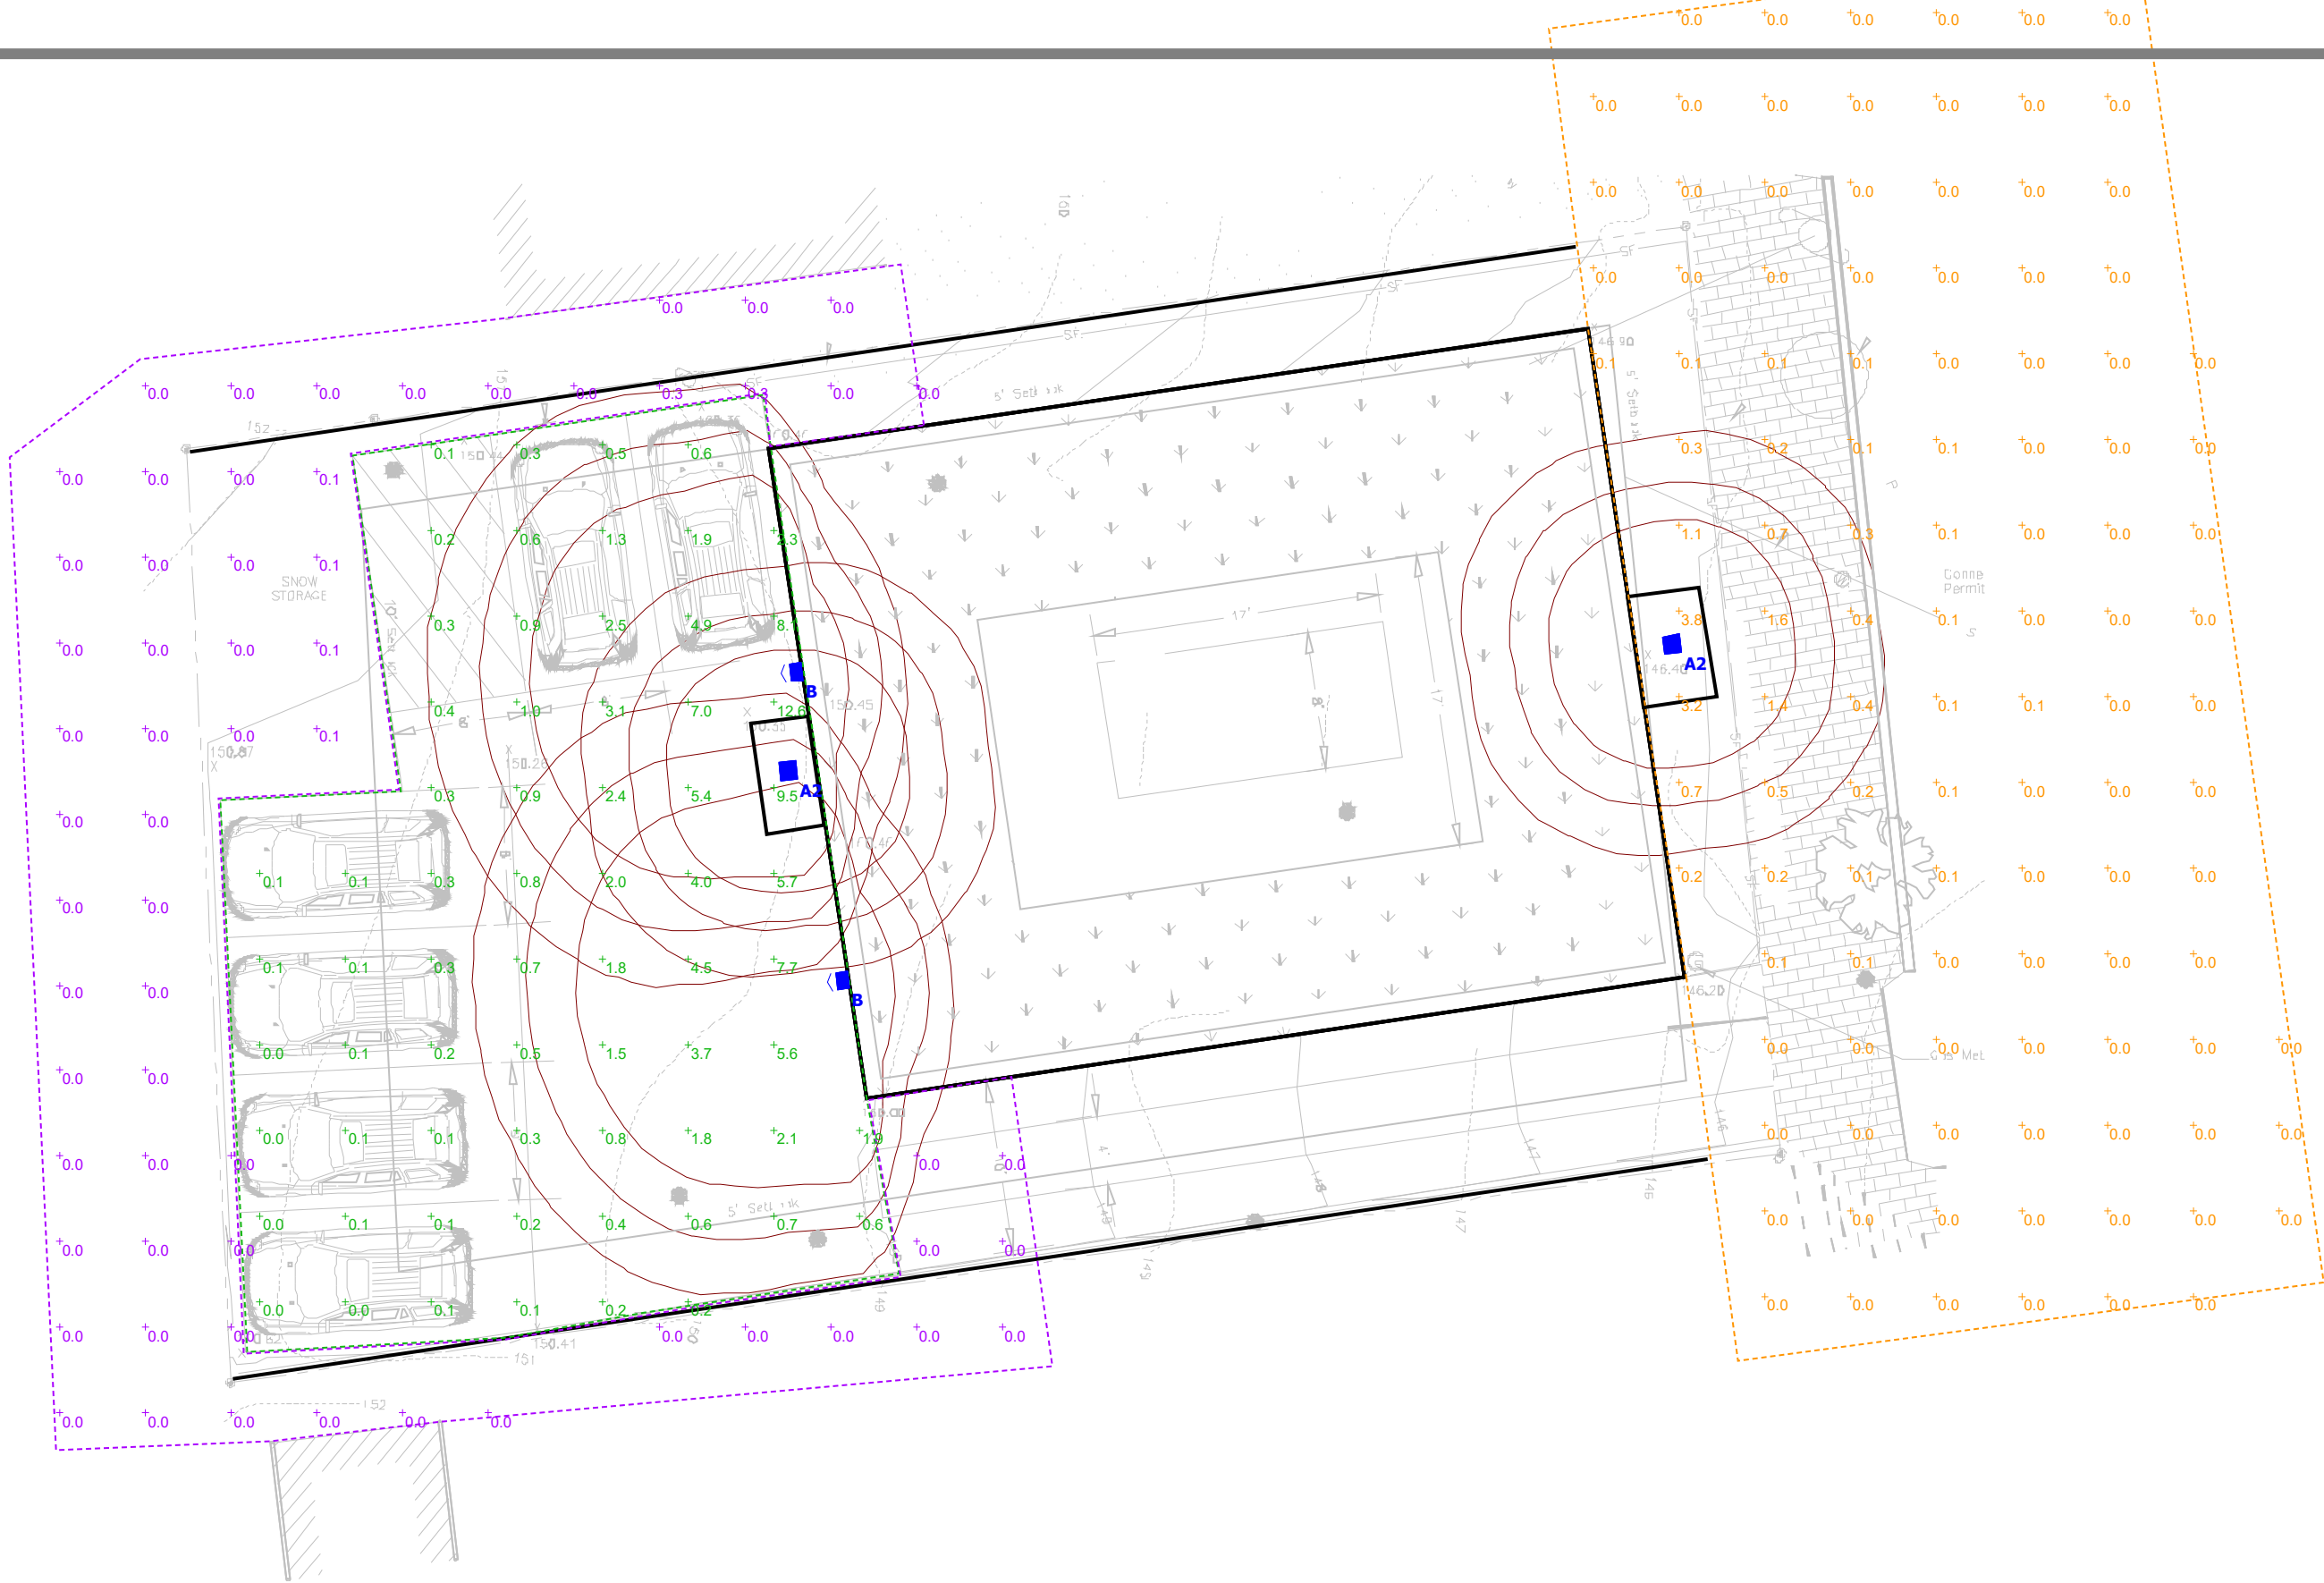

Plan View
Scale - 1" = 10ft

| Statistics | | | | | | |
|--------------------|--------|--------|---------|--------|---------|---------|
| Description | Symbol | Avg | Max | Min | Max/Min | Avg/Min |
| Front of Building | + | 0.2 fc | 3.8 fc | 0.0 fc | N/A | N/A |
| Outside of Parking | + | 0.0 fc | 0.3 fc | 0.0 fc | N/A | N/A |
| Parking Area | + | 1.8 fc | 12.6 fc | 0.0 fc | N/A | N/A |

| Schedule | | | | | | | | | | | |
|----------|-------|----------|-------------------|-------------------------|--------------------------------------|------|--------------|-----------------------------|-----------------|-------------------|---------|
| Symbol | Label | Quantity | Manufacturer | Catalog Number | Description | Lamp | Number Lamps | Filename | Lumens Per Lamp | Light Loss Factor | Wattage |
| | A2 | 2 | Brownlee Lighting | 7171 8 C9LED 40K ES | Canopy Fixture; mounted at 7ft/7.5ft | LED | 1 | 7171-C37LED-35K.ies | 2961 | 0.25 | 9 |
| | B | 2 | Lithonia Lighting | WST LED P1 40K VF MVOLT | Wall Mount Fixture; mounted at 8ft | LED | 1 | WST_LED_P1_40K_VF_MVOLT.ies | 1639 | 0.9 | 12 |